


PLANS
NOT
TO
SCALE

FED. ROAD DIST. NO.	STATE	FED. AID PROJECT NO.	CONST. NO.	R/W NO.	STATE NO.	SHEET NO.	TOTAL SHEETS
8	MONT.	I-94-3(3) 114	I-94-3(2) 114		8943-02	1	5

Hathaway East & West

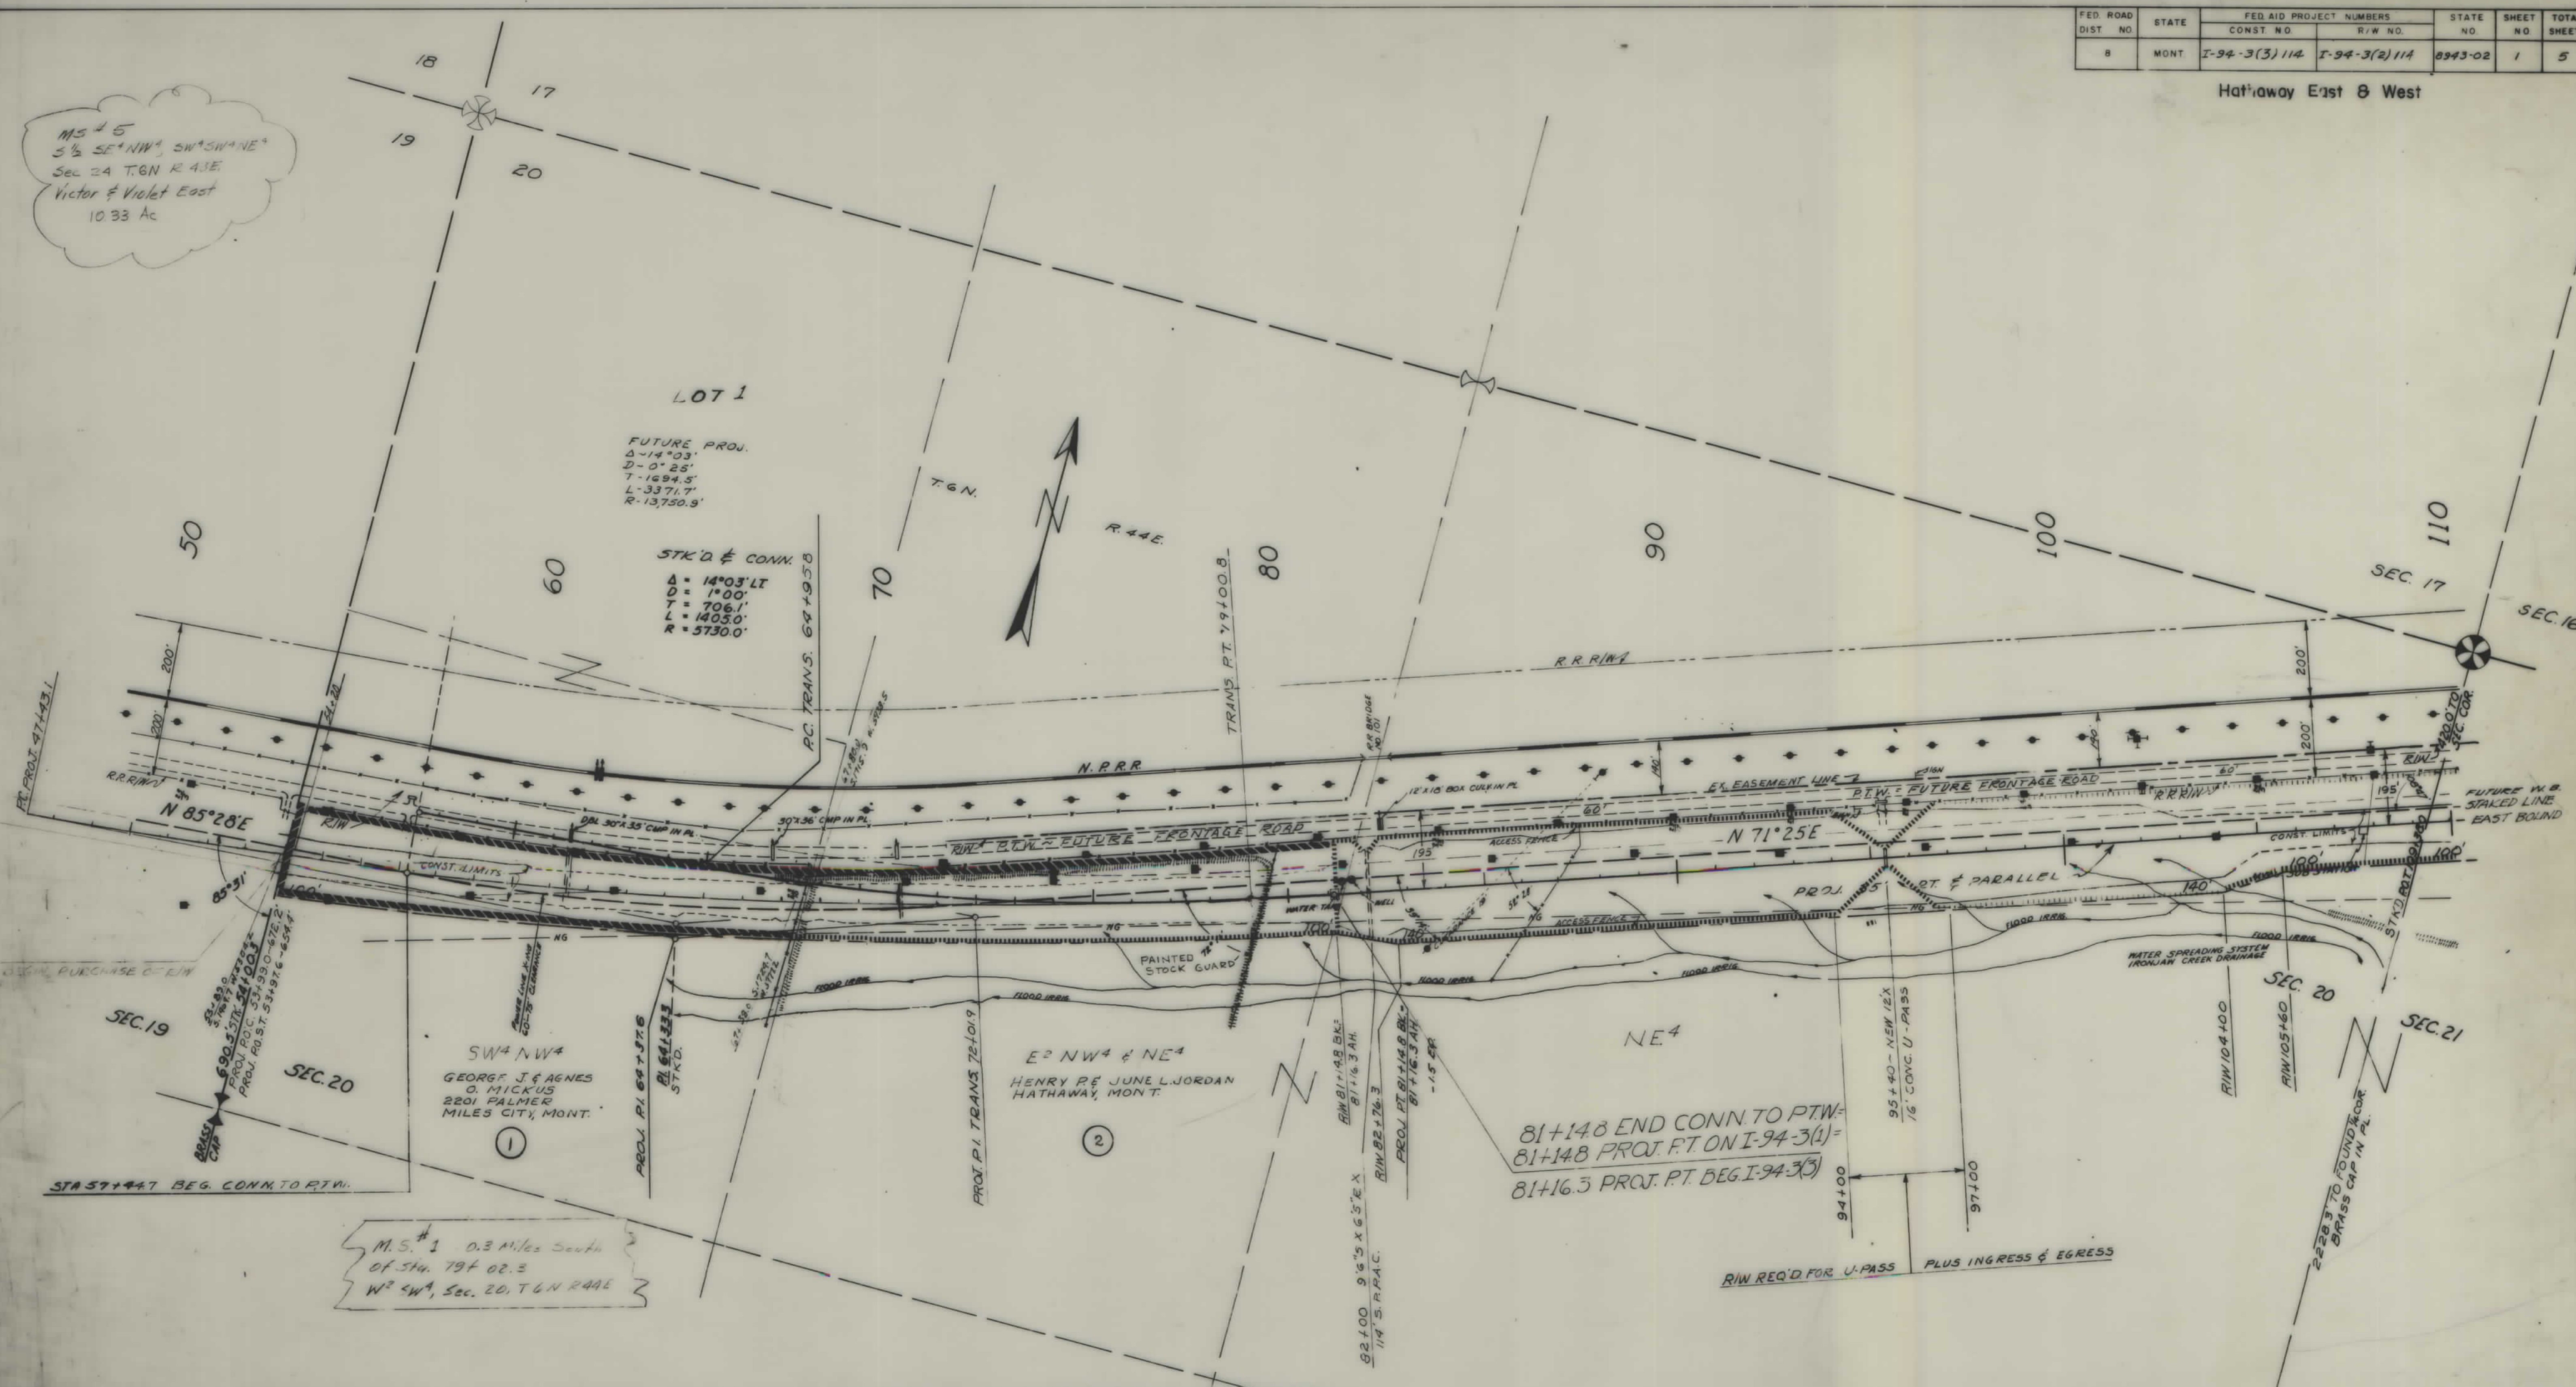

FENCING

STATION		DOZER HOURS	RODS							REMARKS
			INTERSTATE FENCE-STD DWG NO. 81-02 TYPE "CM"	SINGLE PANELS	DOUBLE PANELS	DEADMEN	24" STEEL STK. GUARD STD. DWG. NO. 81-03	PAINTED STOCK GUARD *		
FROM	TO									
81+16.3	340+55.5	22.5	3162	41	100	248	2	1		
TOTALS		22.5	3162	41	100	248	2	1		I-94-3(3) 114 - U3 FENCING.

* BY STATE FORCES


CONSTRUCTION LIMITS
CUT SLOPE ---
FILL SLOPE ---

MAPS MADE 1-12-61
MAPS REVISED 2-26-61
MAPS TO BUR. PUB. ROADS
MAPS COMPLETED

STATE OF MONTANA
STATE HIGHWAY COMMISSION
LAND REQUIRED FOR RIGHT OF WAY
ROSEBUD COUNTY
SCALE 1"=200' MAP APPROVED BY

194-3(2)114 SH 1 OF 5

FED. ROAD DIST. NO.	STATE	FED. AID PROJECT NUMBERS		STATE NO.	SHEET NO.	TOTAL SHEETS
		CONST. NO.	R/W NO.			
8	MONT.	I-94-3(3)114	I-94-3(2)114	8943-02	3	5

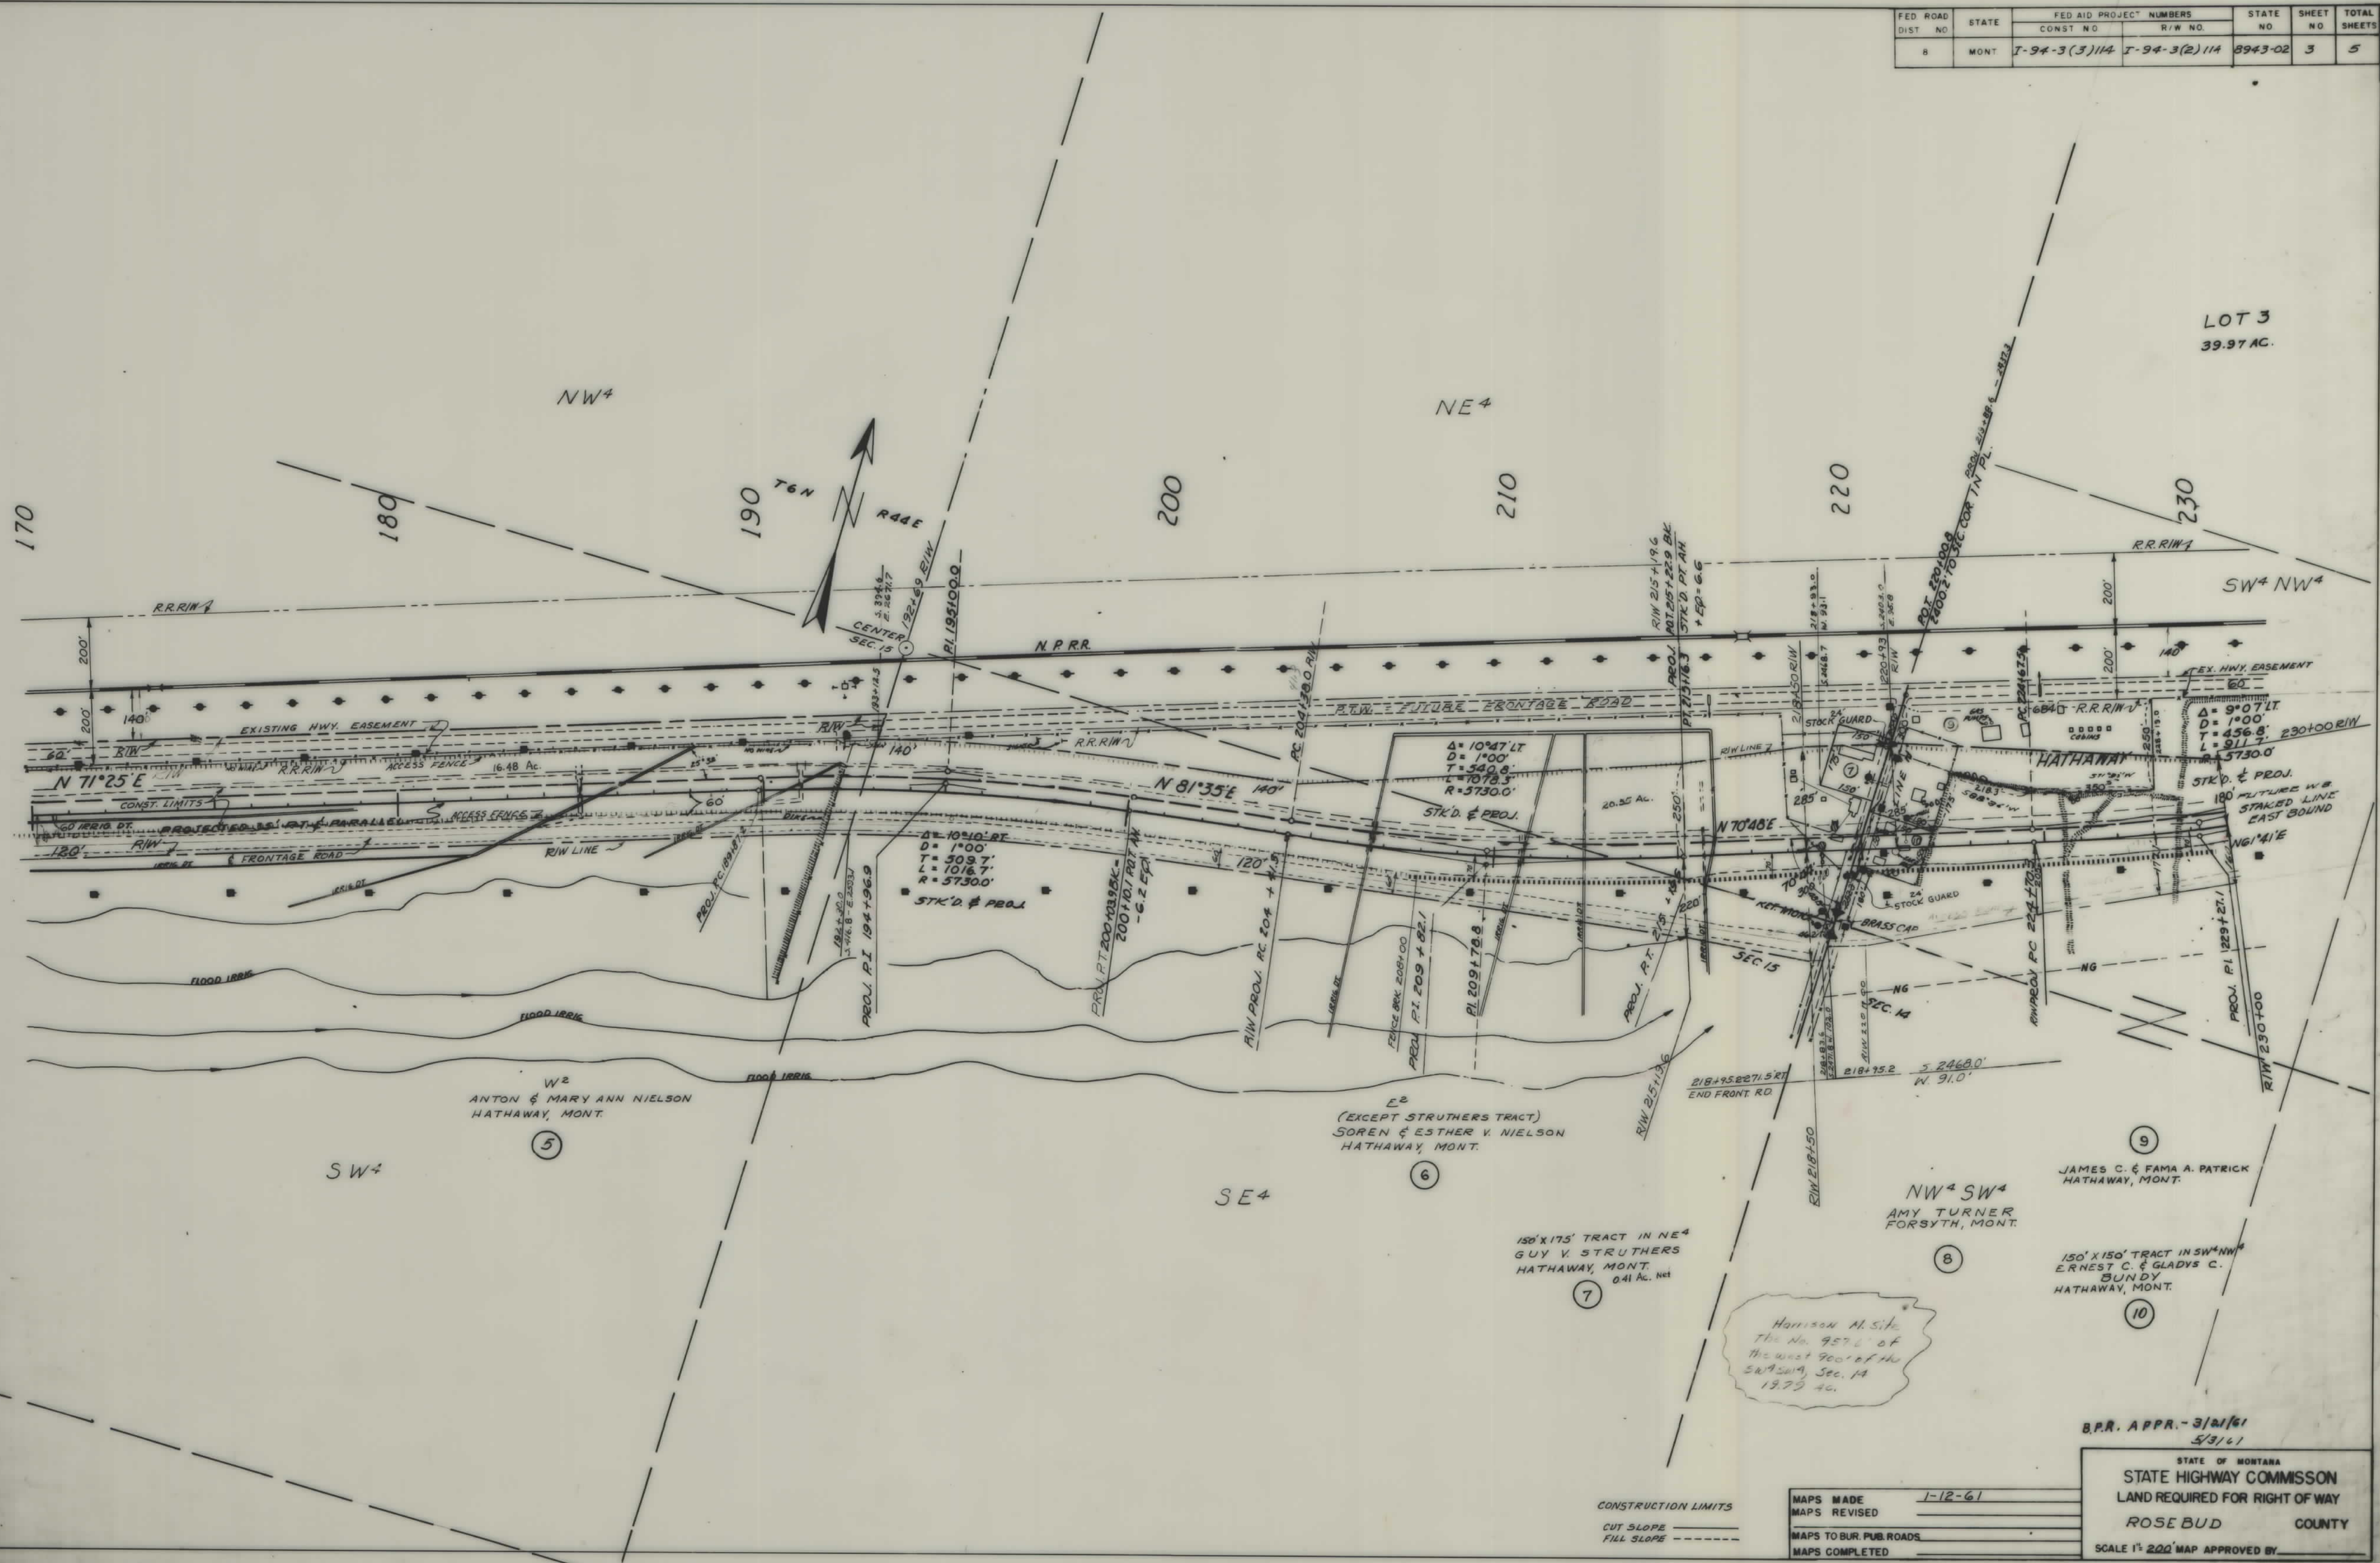


B.P.R. APPR. - 3/21/61
1/2" = 1'

STATE OF MONTANA
STATE HIGHWAY COMMISSION
LAND REQUIRED FOR RIGHT OF WAY
ROSE BUD COUNTY
SCALE 1" = 200' MAP APPROVED BY

MAPS MADE 1-12-61
MAPS REVISED
MAPS TO BUR. PUB. ROADS
MAPS COMPLETED

CONSTRUCTION LIMITS
CUT SLOPE
FILL SLOPE

FED. ROAD DIST. NO.	STATE	FED. AID PROJECT NUMBERS		STATE NO.	SHEET NO.	TOTAL SHEETS
		CONST. NO.	R/W NO.			
8	MONT.	I-94-3 (3) 114	I-94-3 (2) 114	8943-02	4	5

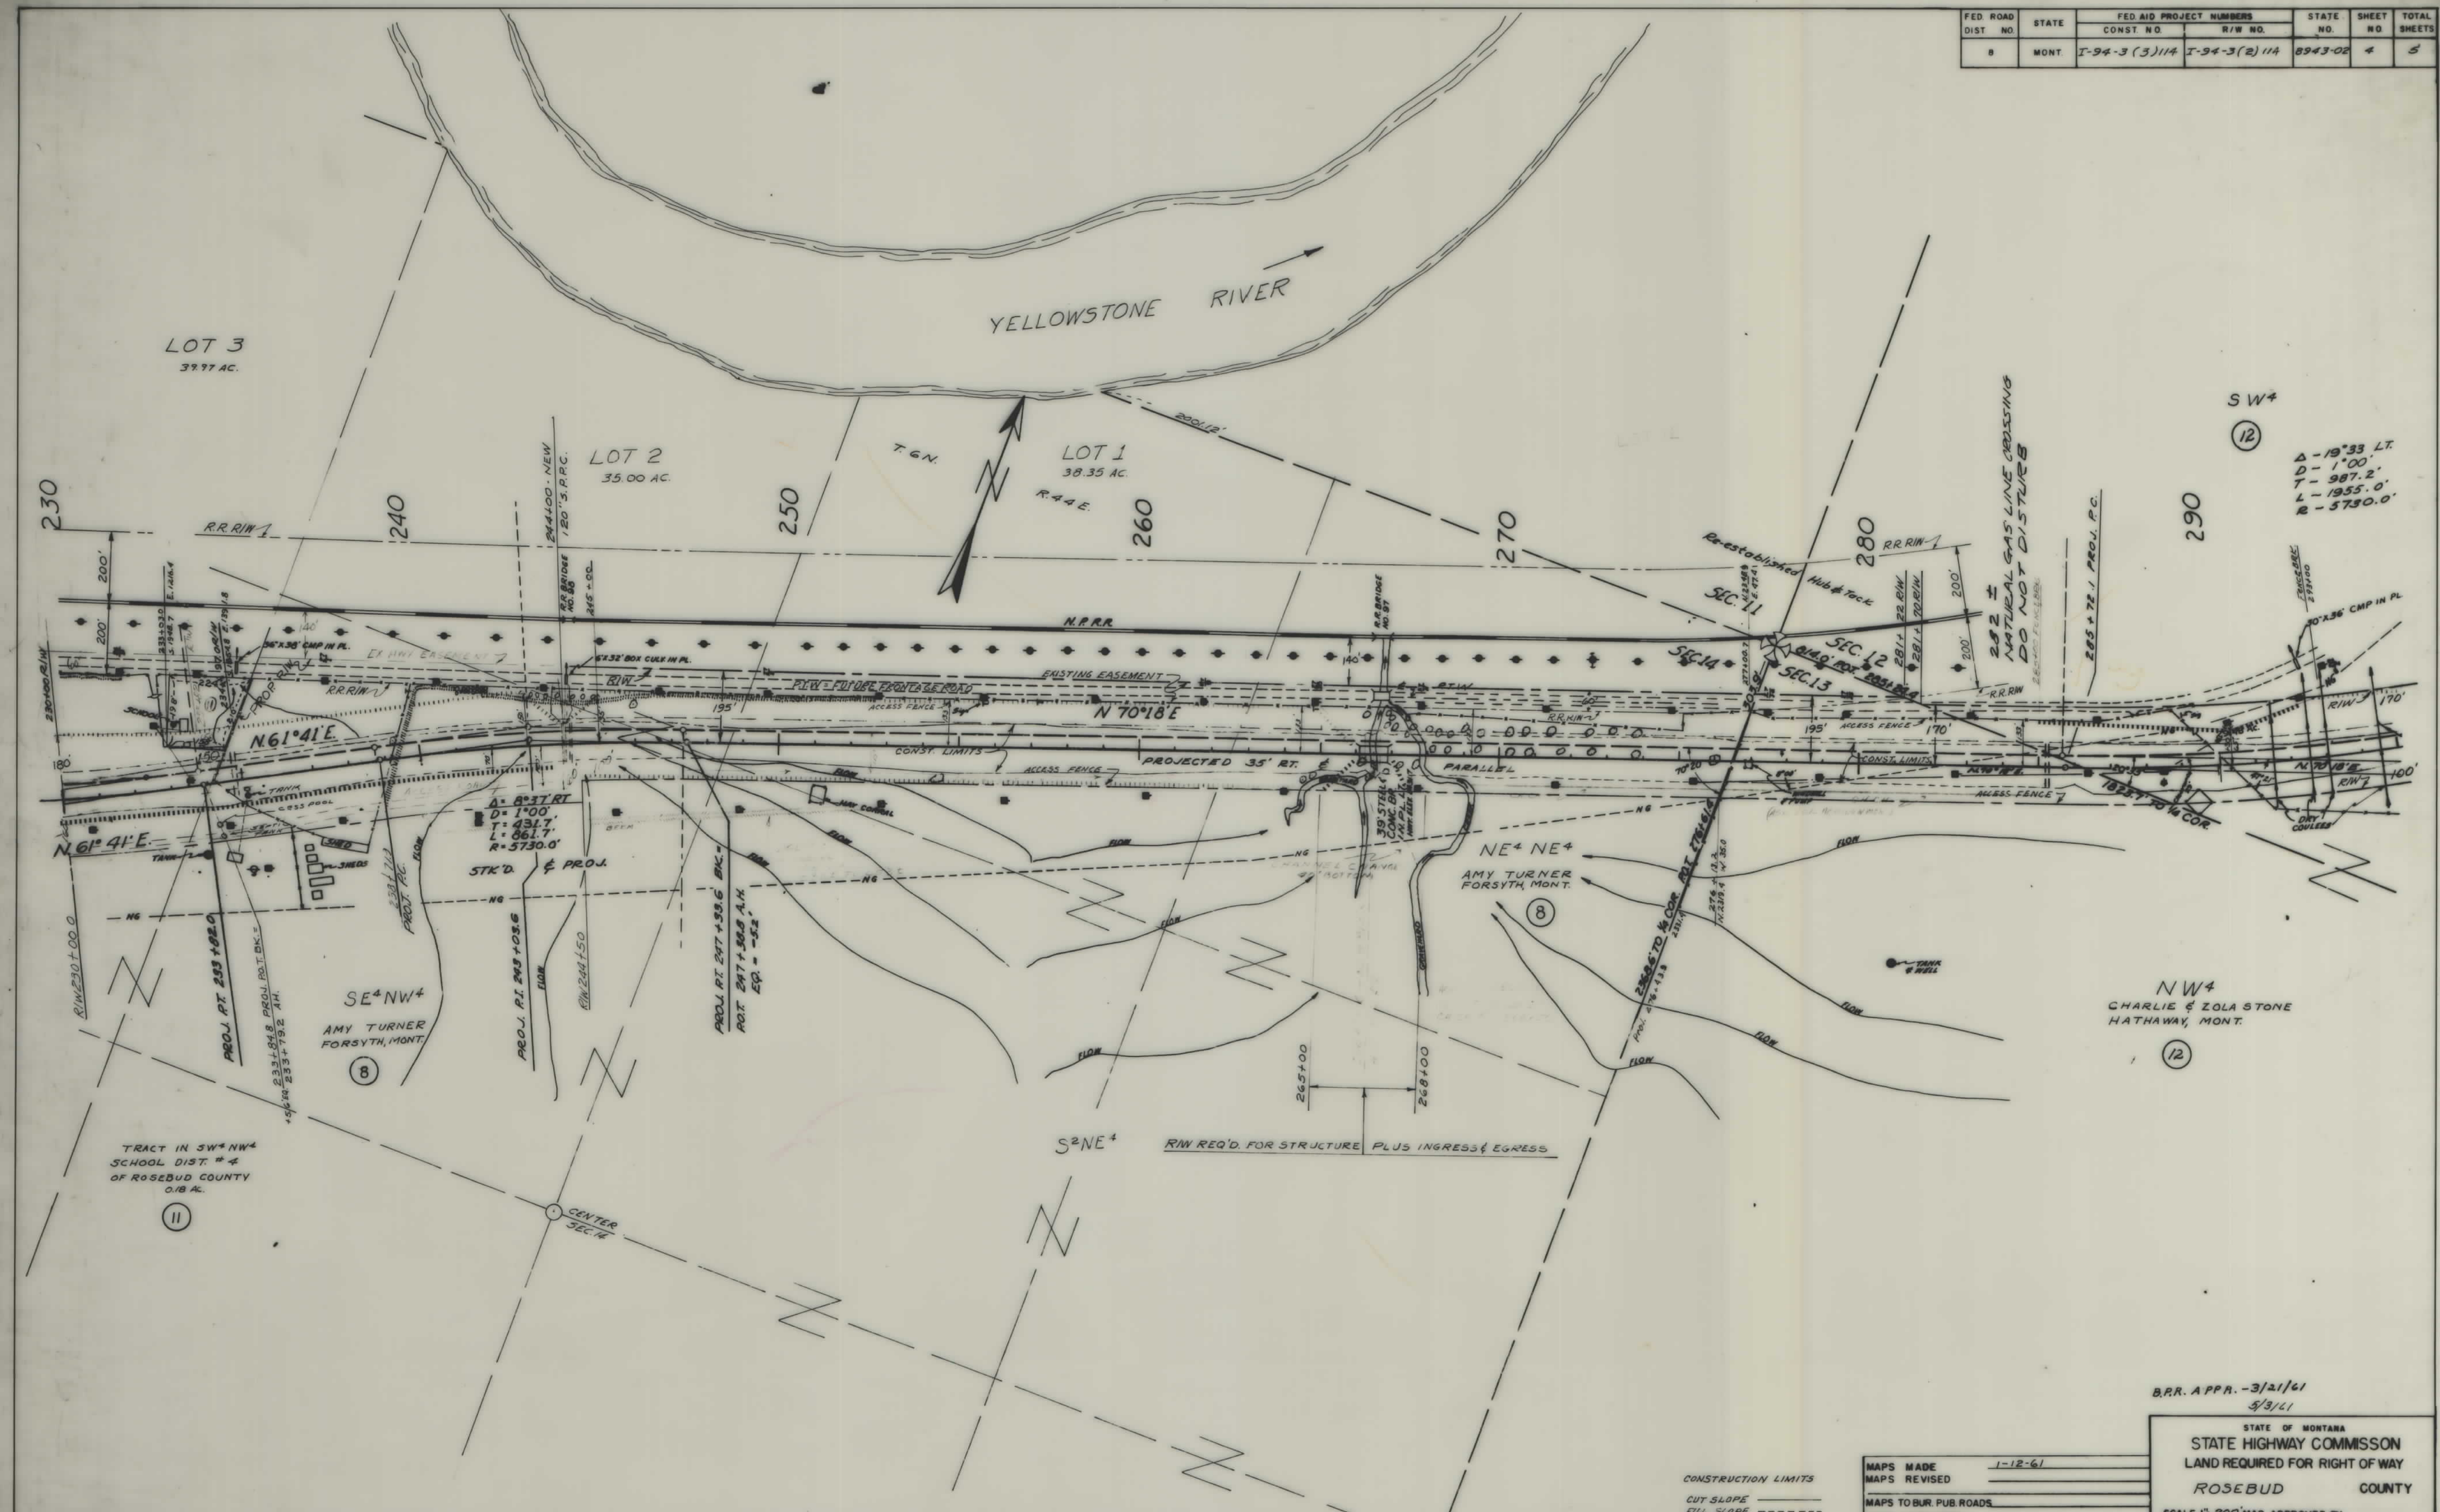

B.R.R. APPR. - 3/21/61
17/5/61

STATE OF MONTANA
STATE HIGHWAY COMMISSION
LAND REQUIRED FOR RIGHT OF WAY
ROSEBUD COUNTY
SCALE 1" = 200' MAP APPROVED BY _____


CONSTRUCTION LIMITS
CUT SLOPE _____
FILL SLOPE _____

MAPS MADE 1-12-61
MAPS REVISED _____
MAPS TO BUR. PUB. ROADS _____
MAPS COMPLETED _____

194-3(2)114 SH 4 OF 5

FED. ROAD DIST. NO.	STATE	FED. AID PROJECT NUMBERS		STATE NO.	SHEET NO.	TOTAL SHEETS
		CONST. NO.	R/W NO.			
8	MONT.	I-94-3(3)11#	I-94-3(2)11A	8943-02	5	5

CUSTER CO. R/W NO. I-94-4(7)119
CUSTER CO. CONST. NO. I-94-4(7)119

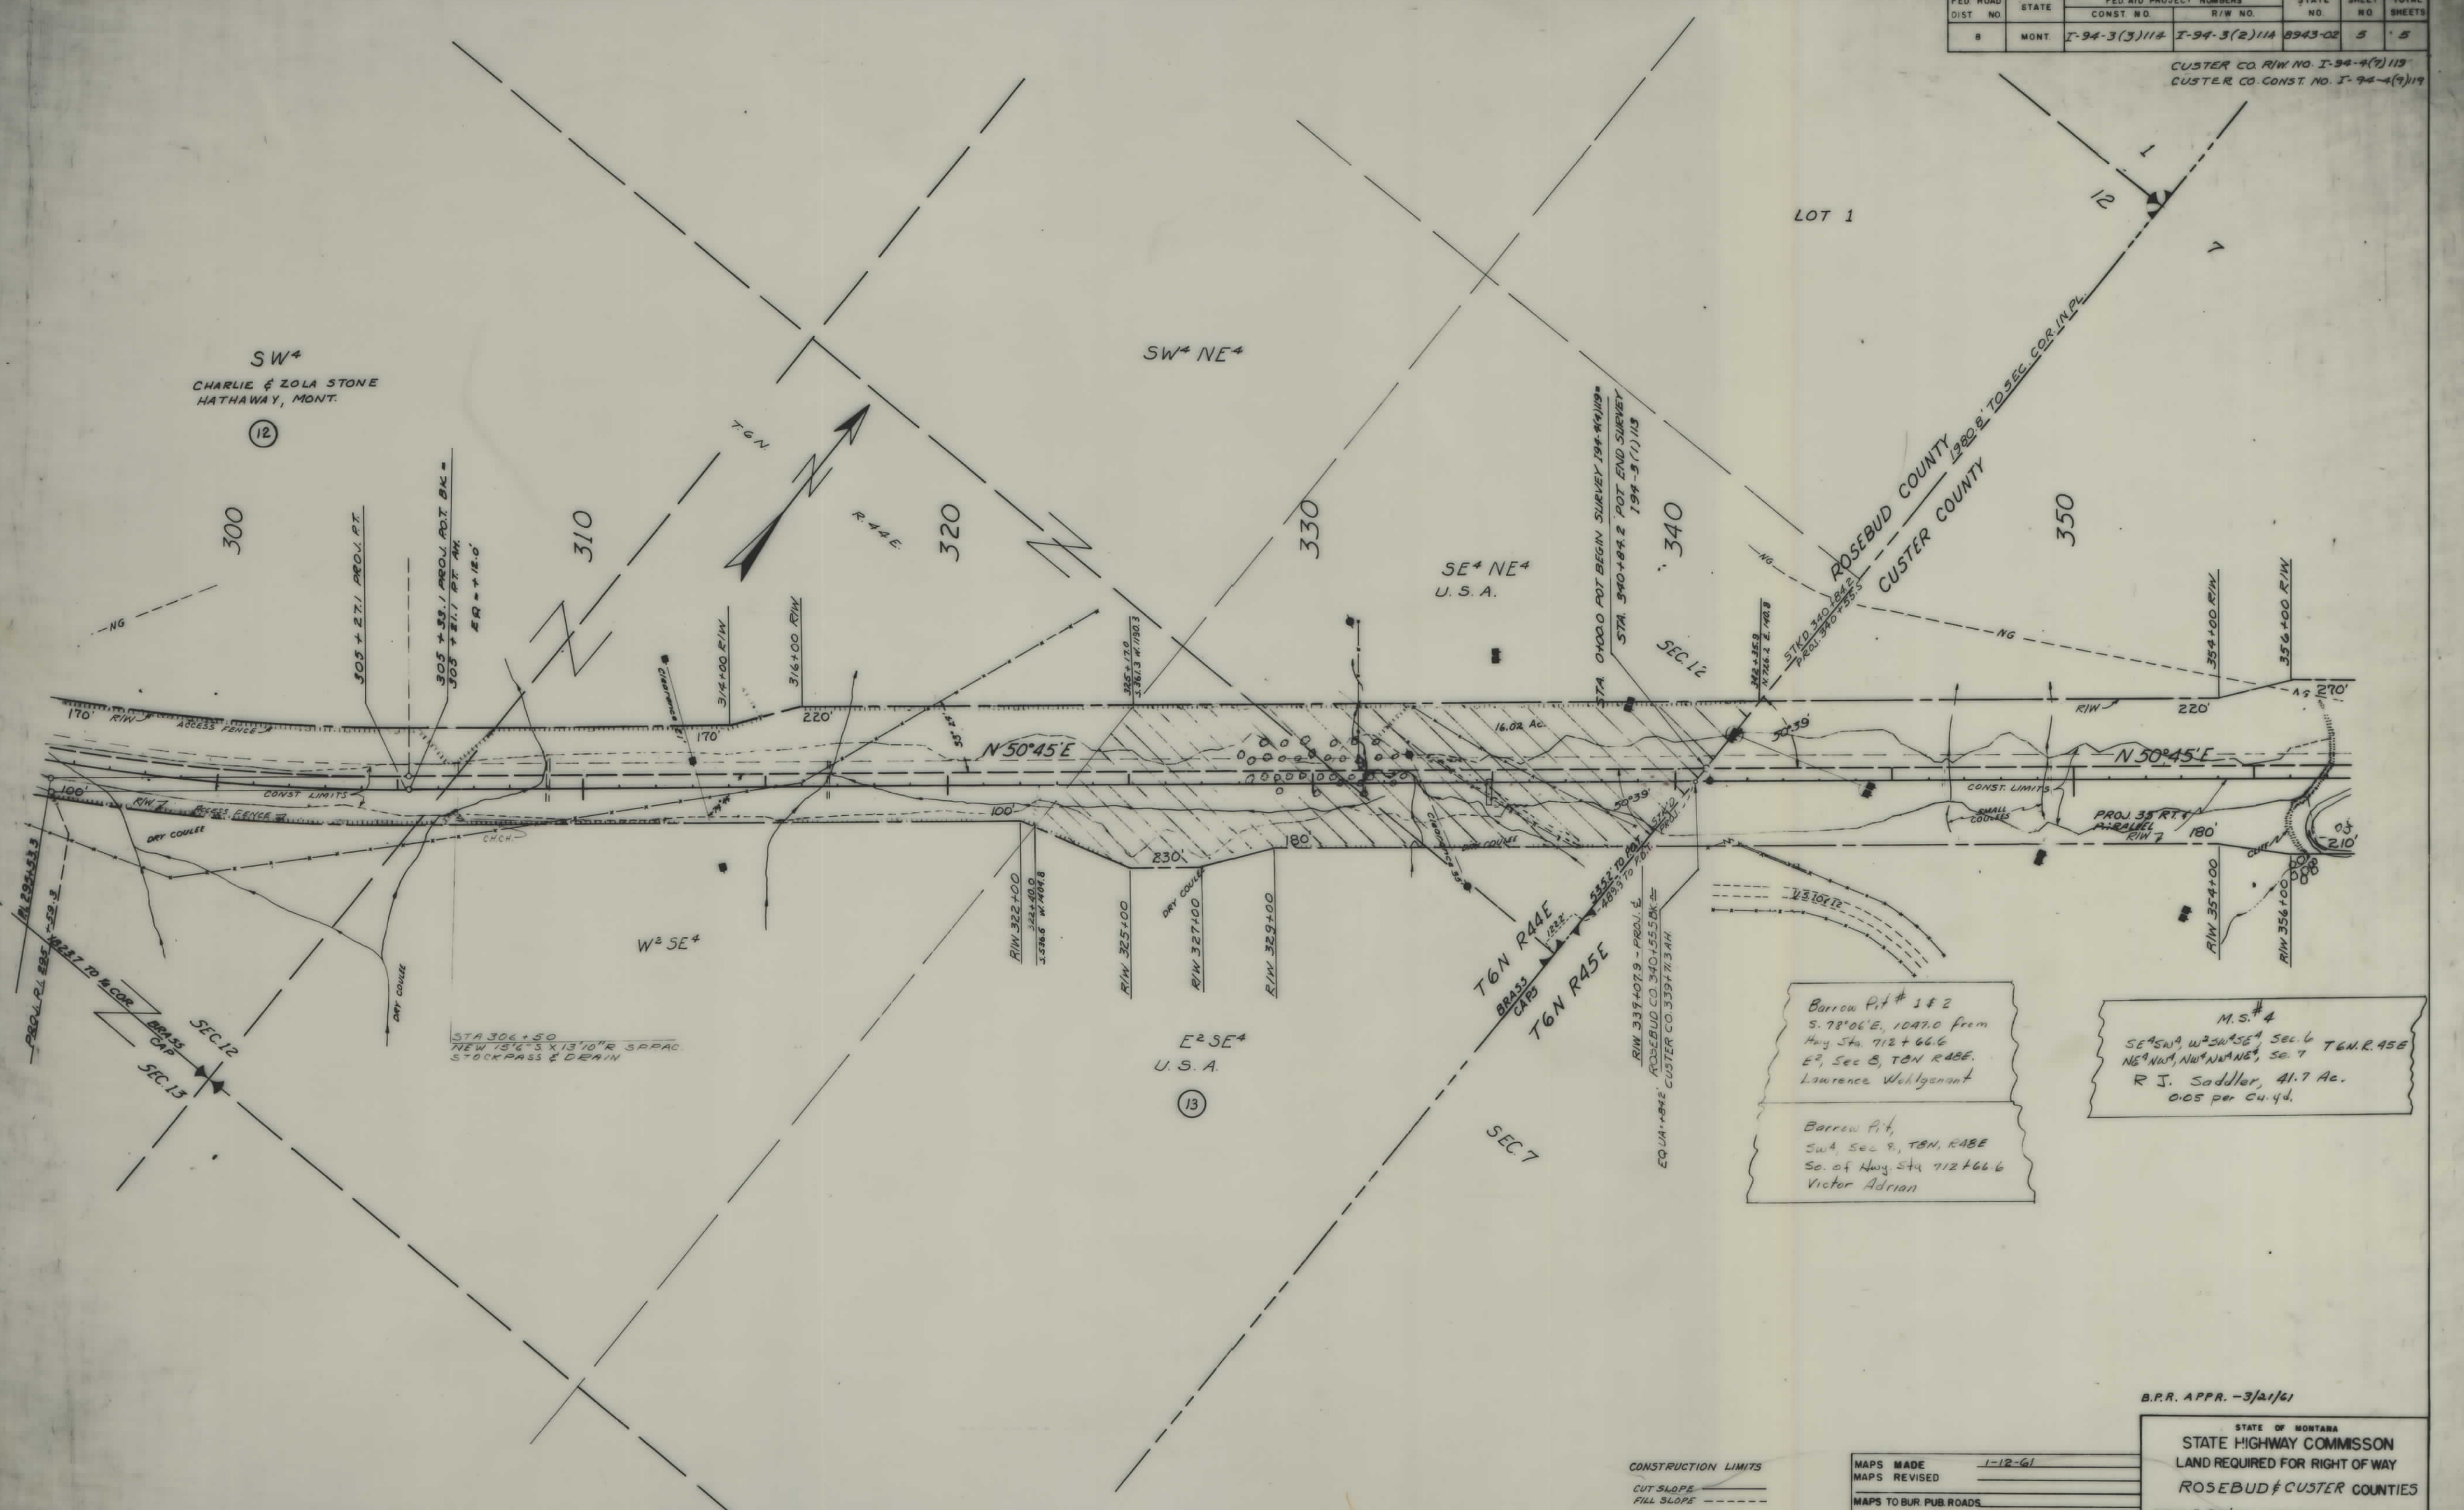

Barrow P. # 1 & 2
S. 78°06'E, 1047.0 from
Hwy Sta. 712+66.6
E² Sec 8, T6N R44E.
Lawrence Wohlgenant

Barrow P. #
SW⁴ Sec 9, T6N, R44E
So. of Hwy. Sta. 712+66.6
Victor Adrian

M.S. # 4
SE⁴SW⁴, W²SW⁴SE⁴, Sec. 6 T6N, R45E
NE⁴NW⁴, NW⁴NW⁴NE⁴, Sec. 7
R. J. Saddle, 41.7 Ac.
0.05 per Ch. 4d.

B.P.R. APPR. - 3/21/61

CONSTRUCTION LIMITS
CUT SLOPE
FILL SLOPE

MAPS MADE	1-12-61
MAPS REVISED	
MAPS TO BUR. PUB. ROADS	
MAPS COMPLETED	

STATE OF MONTANA
STATE HIGHWAY COMMISSION
LAND REQUIRED FOR RIGHT OF WAY
ROSEBUD & CUSTER COUNTIES
SCALE 1" = 200' MAP APPROVED BY