
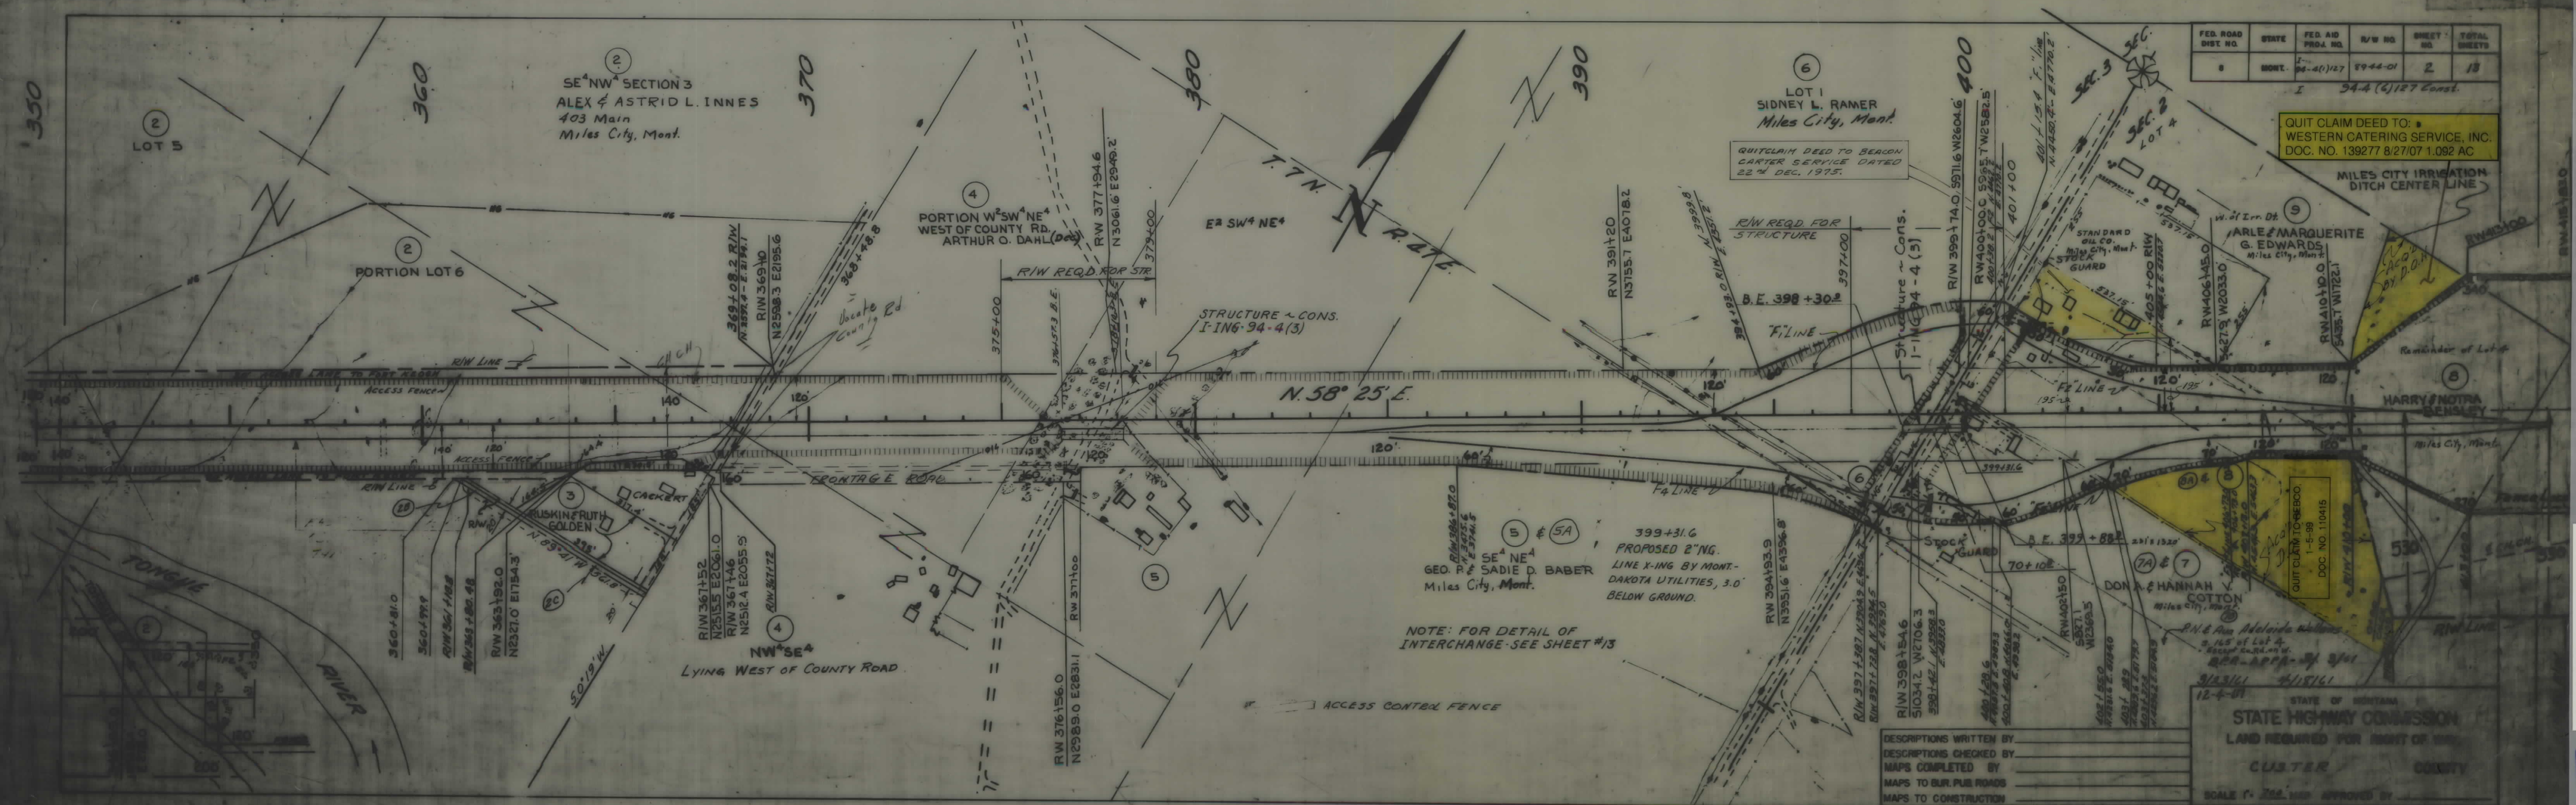


PLANS
NOT
TO
SCALE

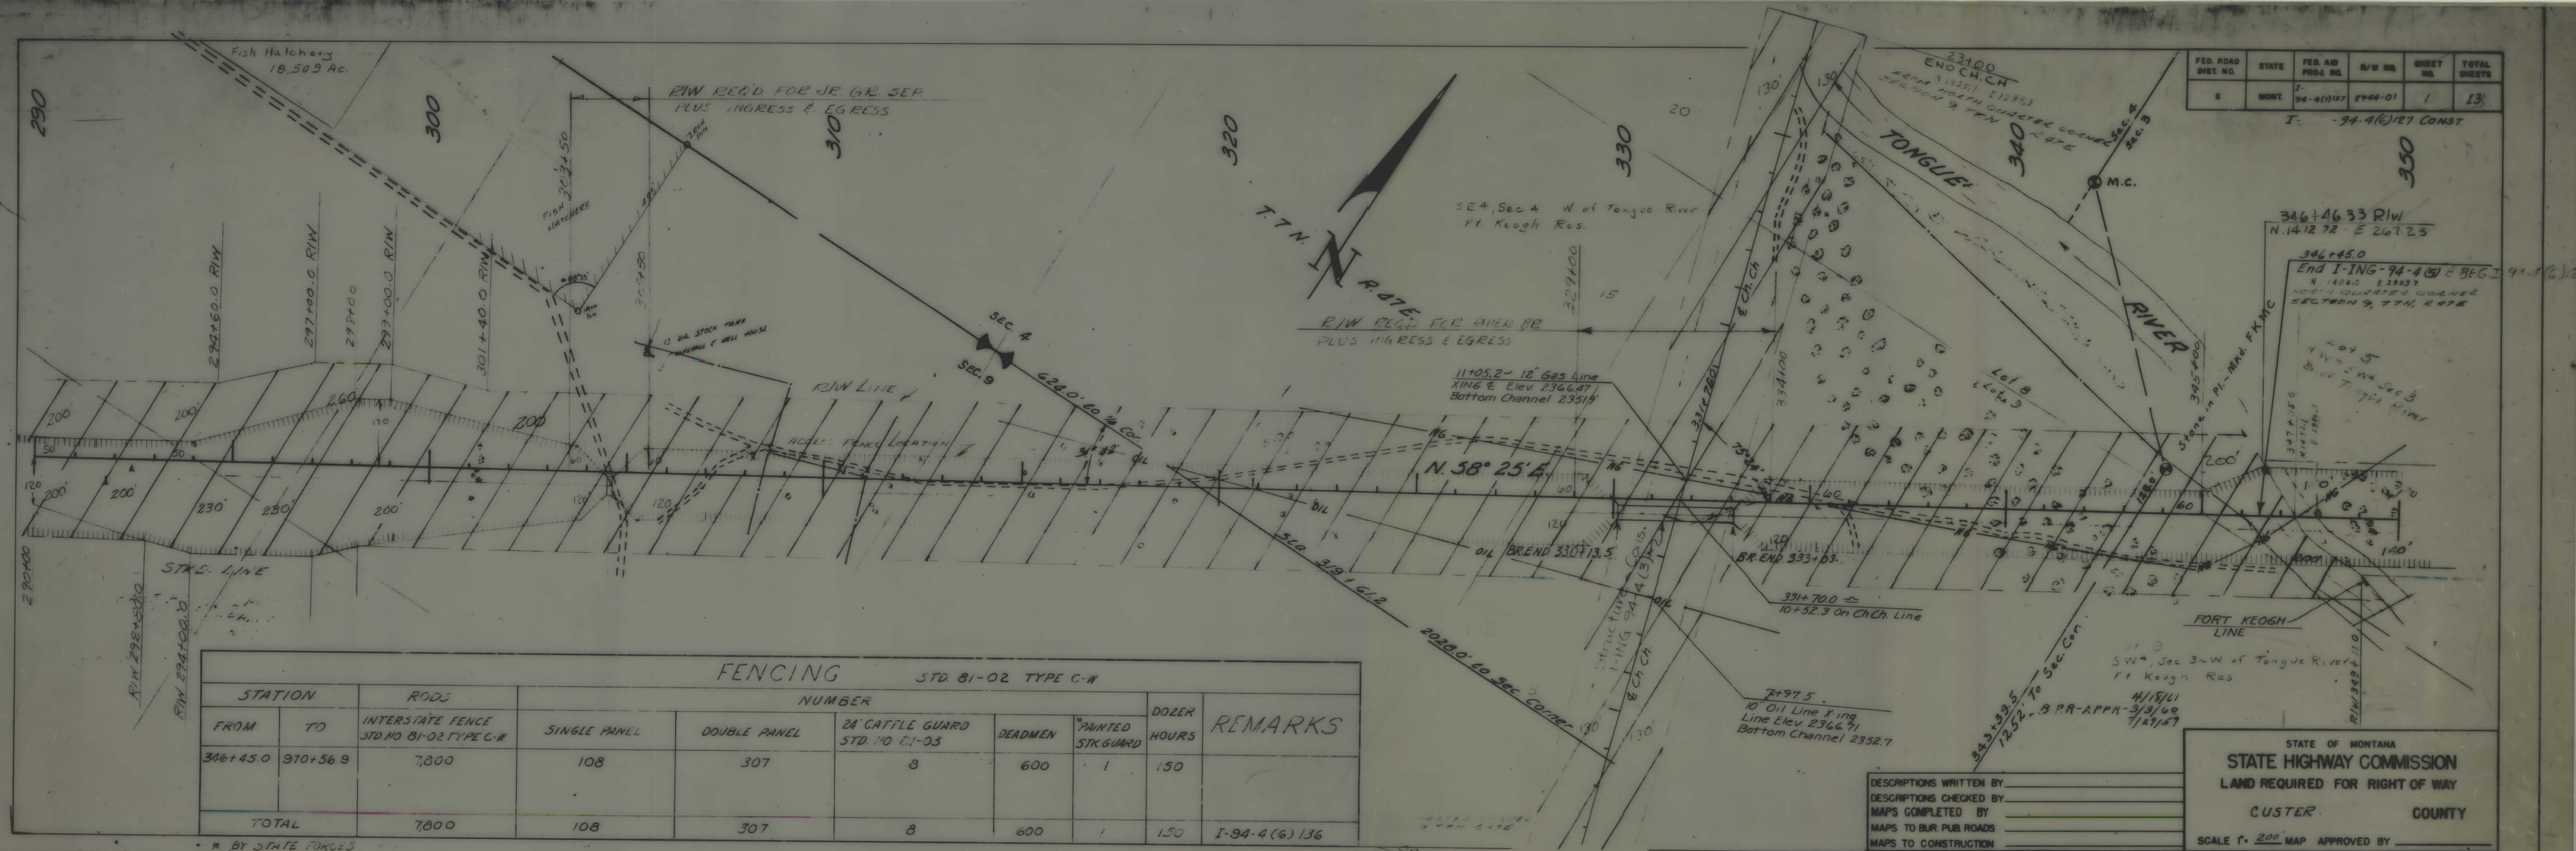


SW⁴SW⁴ SEC. 35 LESS 6.21 AC.
THE STAR PRINTING CO.
MILES CITY, MONT.

6.21 Acres in SW⁴SW⁴ Sec. 35
City of Miles City


FED. ROAD DIST. NO.	STATE	FED. AID PROJ. NO.	R/W NO.	SHEET NO.	TOTAL SHEETS
8	MONT.	94-4(1)127	94-4-01	3	13

94-4(6)127 Const.

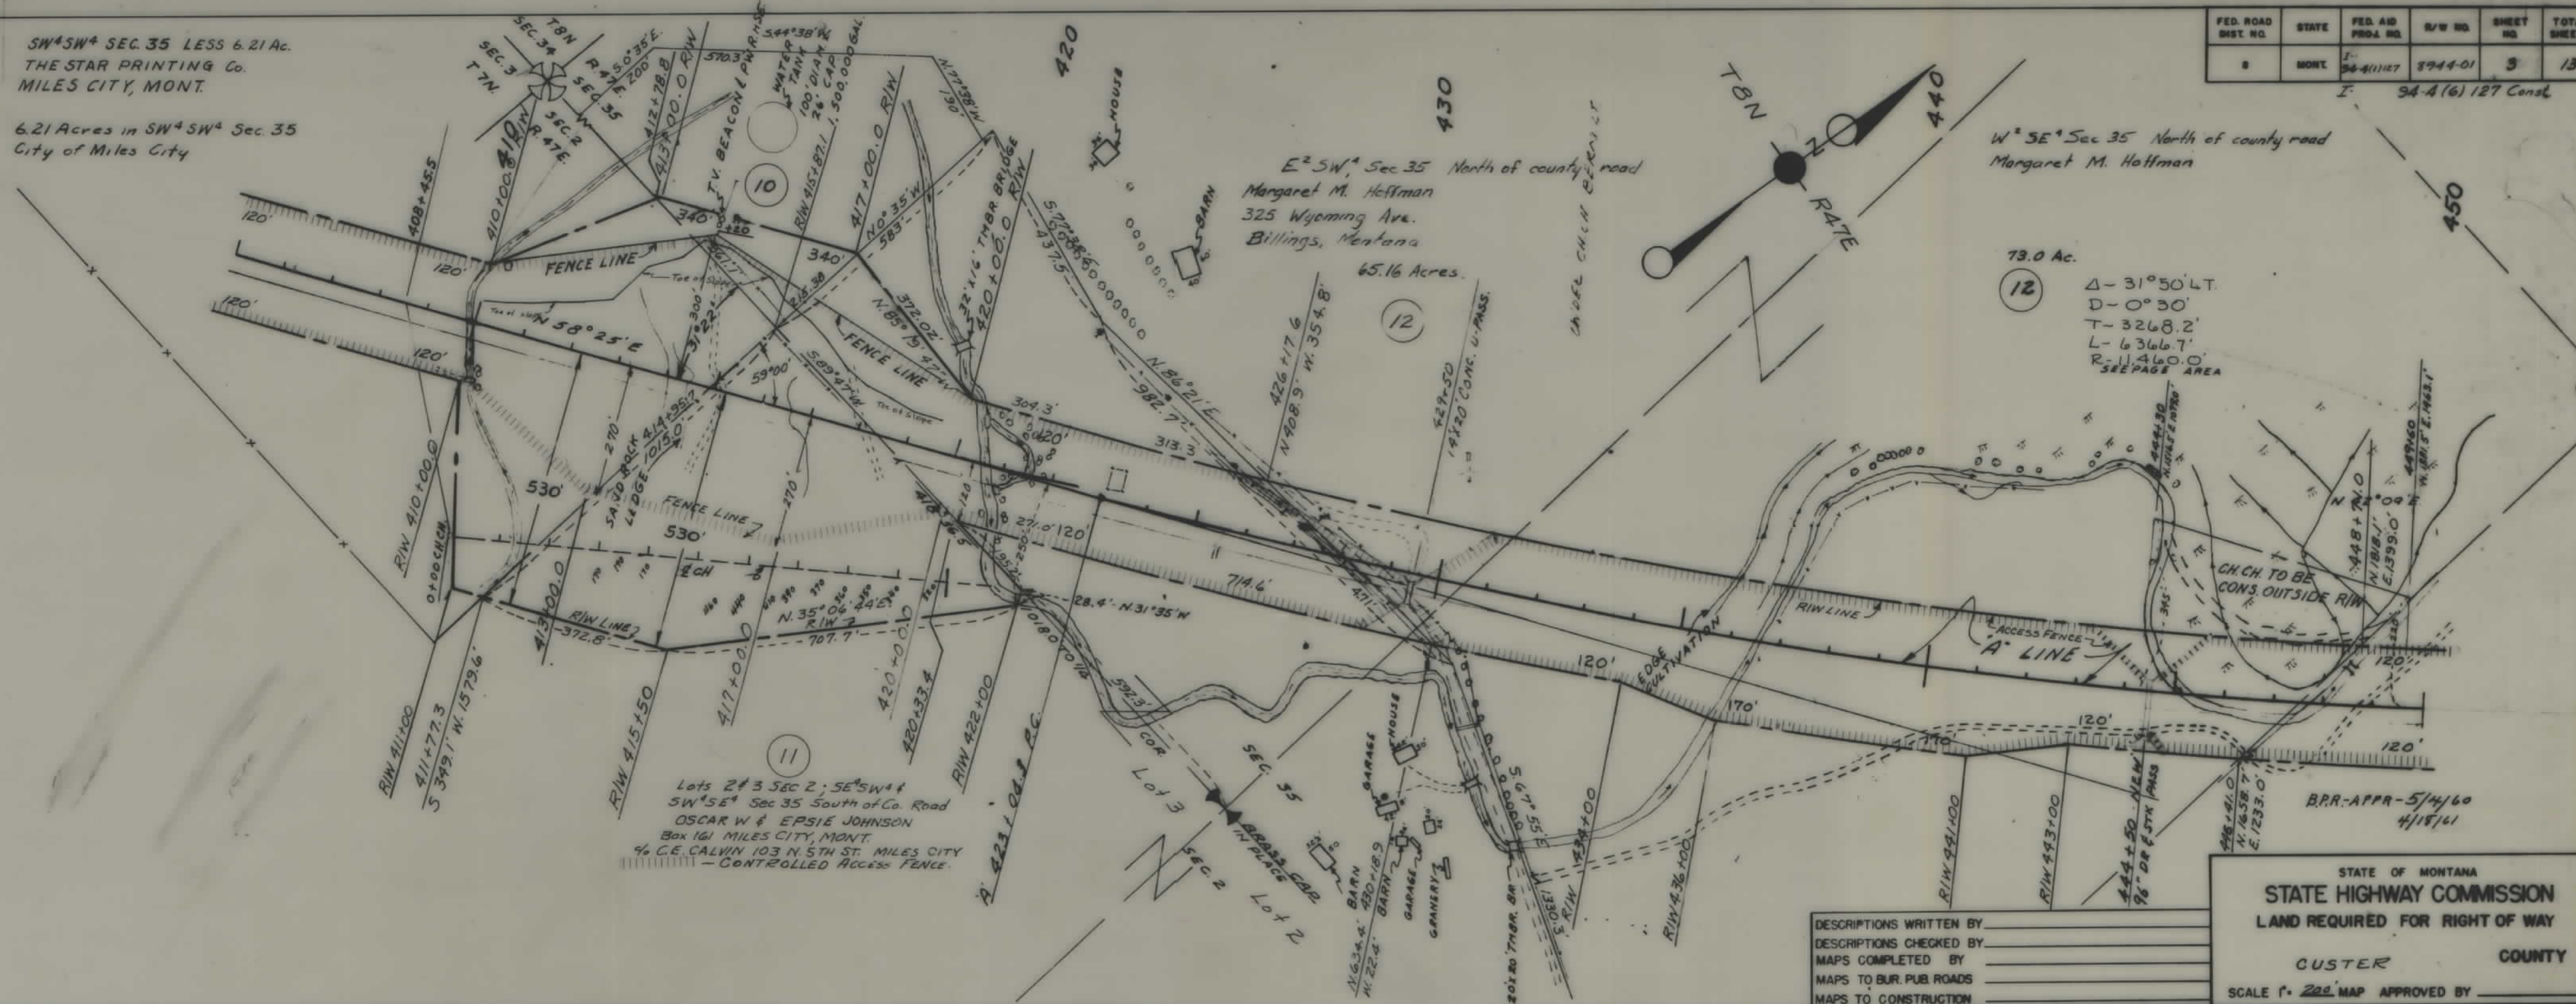


FED. ROAD DIST. NO.	STATE	FED. AID PROJ. NO.	R/W NO.	SHEET NO.	TOTAL SHEETS
8	MONT.	94-4(1)127	94-4-01	4	13



94-4(6)127 Const.

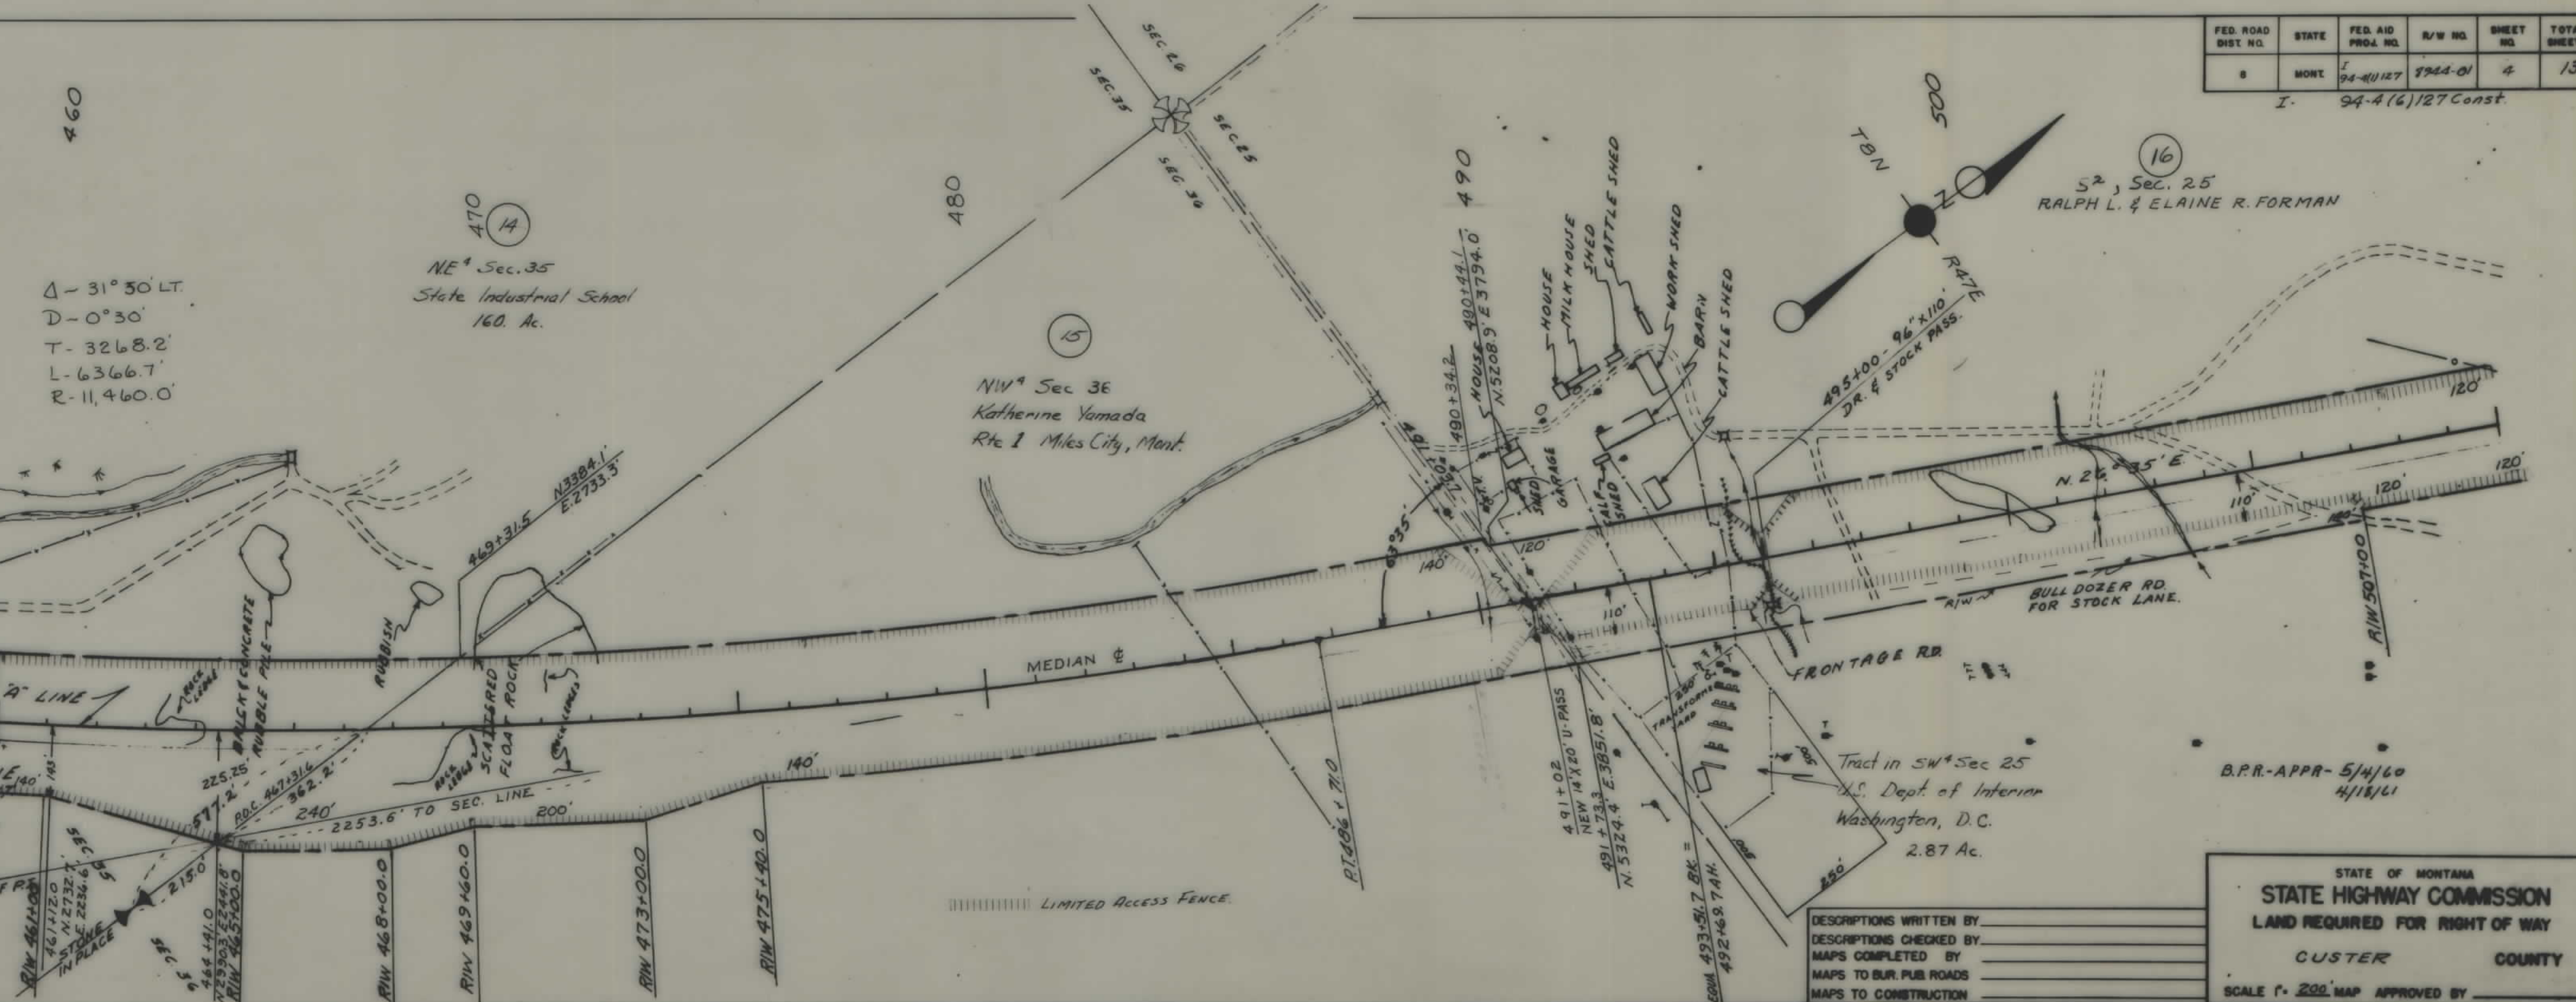


FED. ROAD DIST. NO.	STATE	FED. AID PROJ. NO.	R/W NO.	SHEET NO.	TOTAL SHEETS
8	MONT.	94-4(1)127	94-4-01	4	13

94-4(6)127 Const.

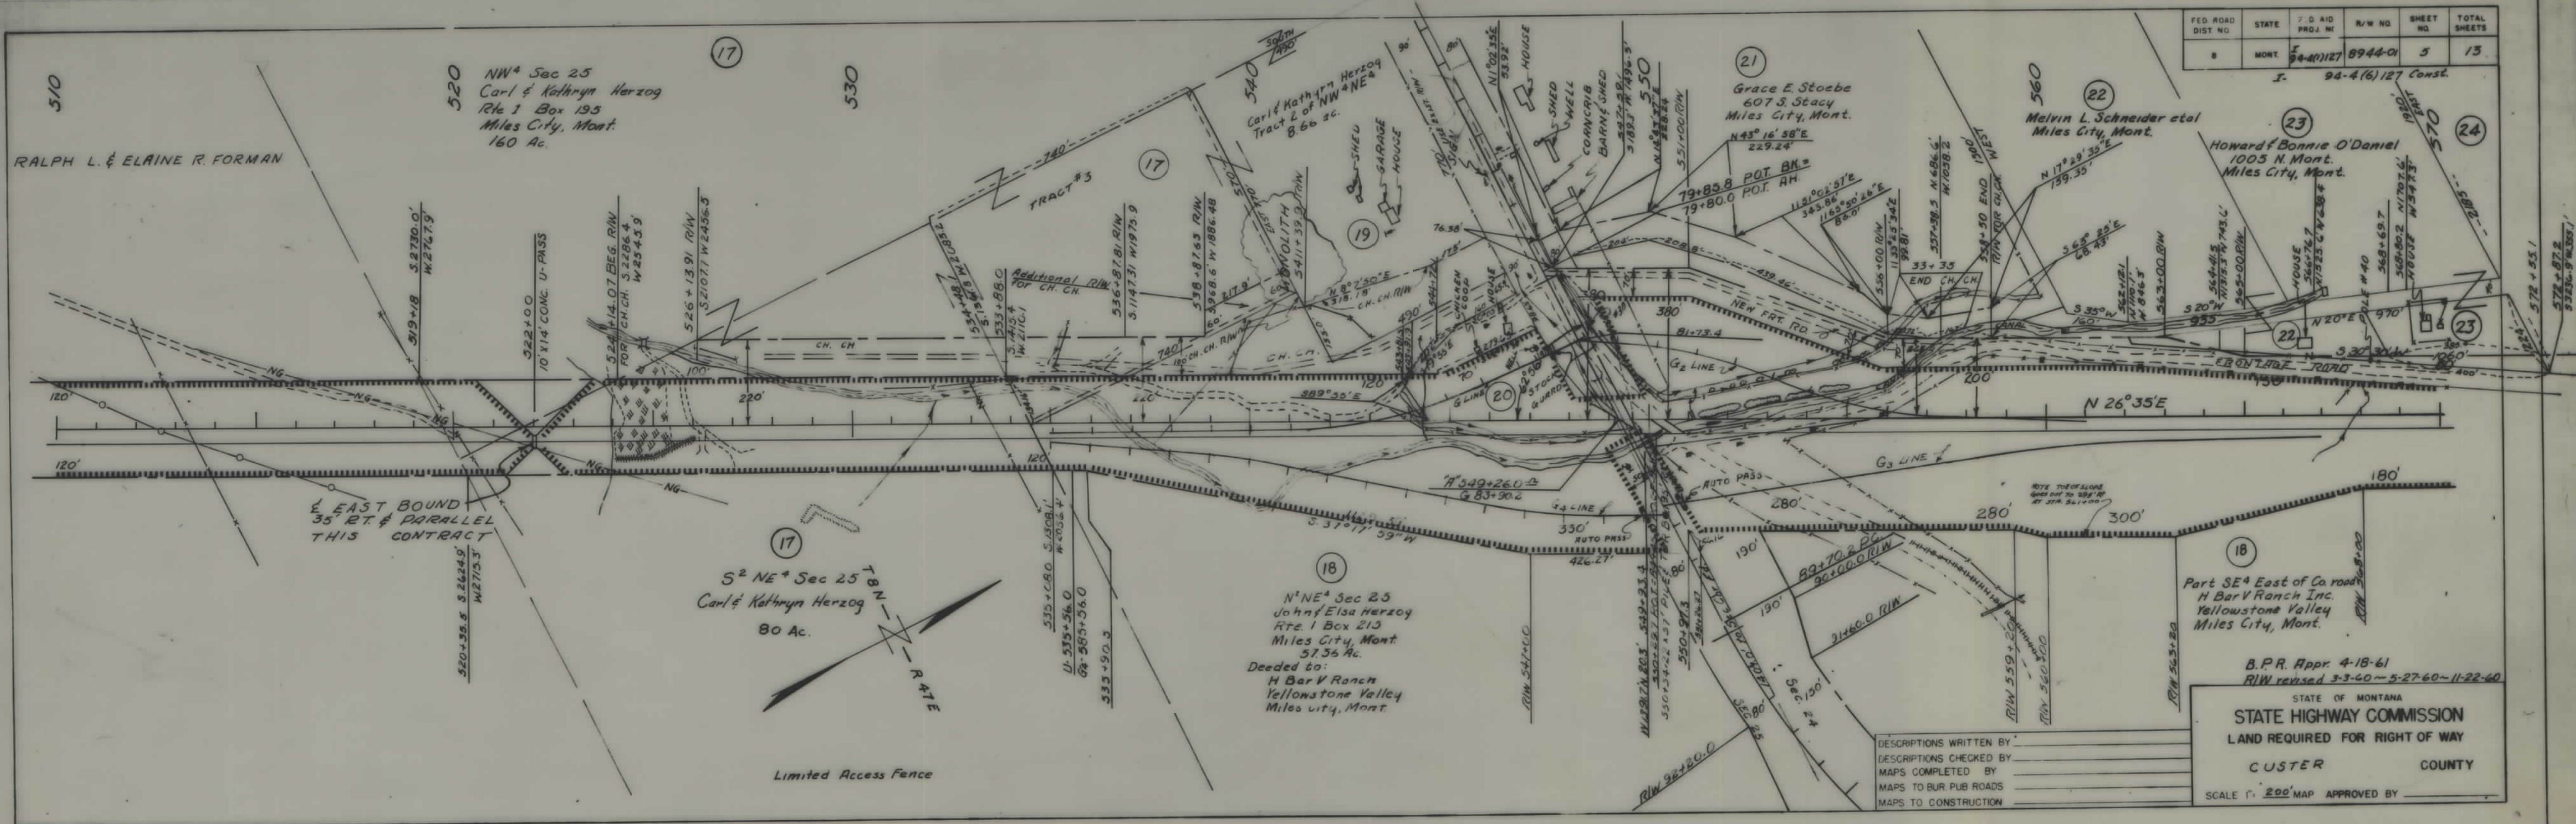

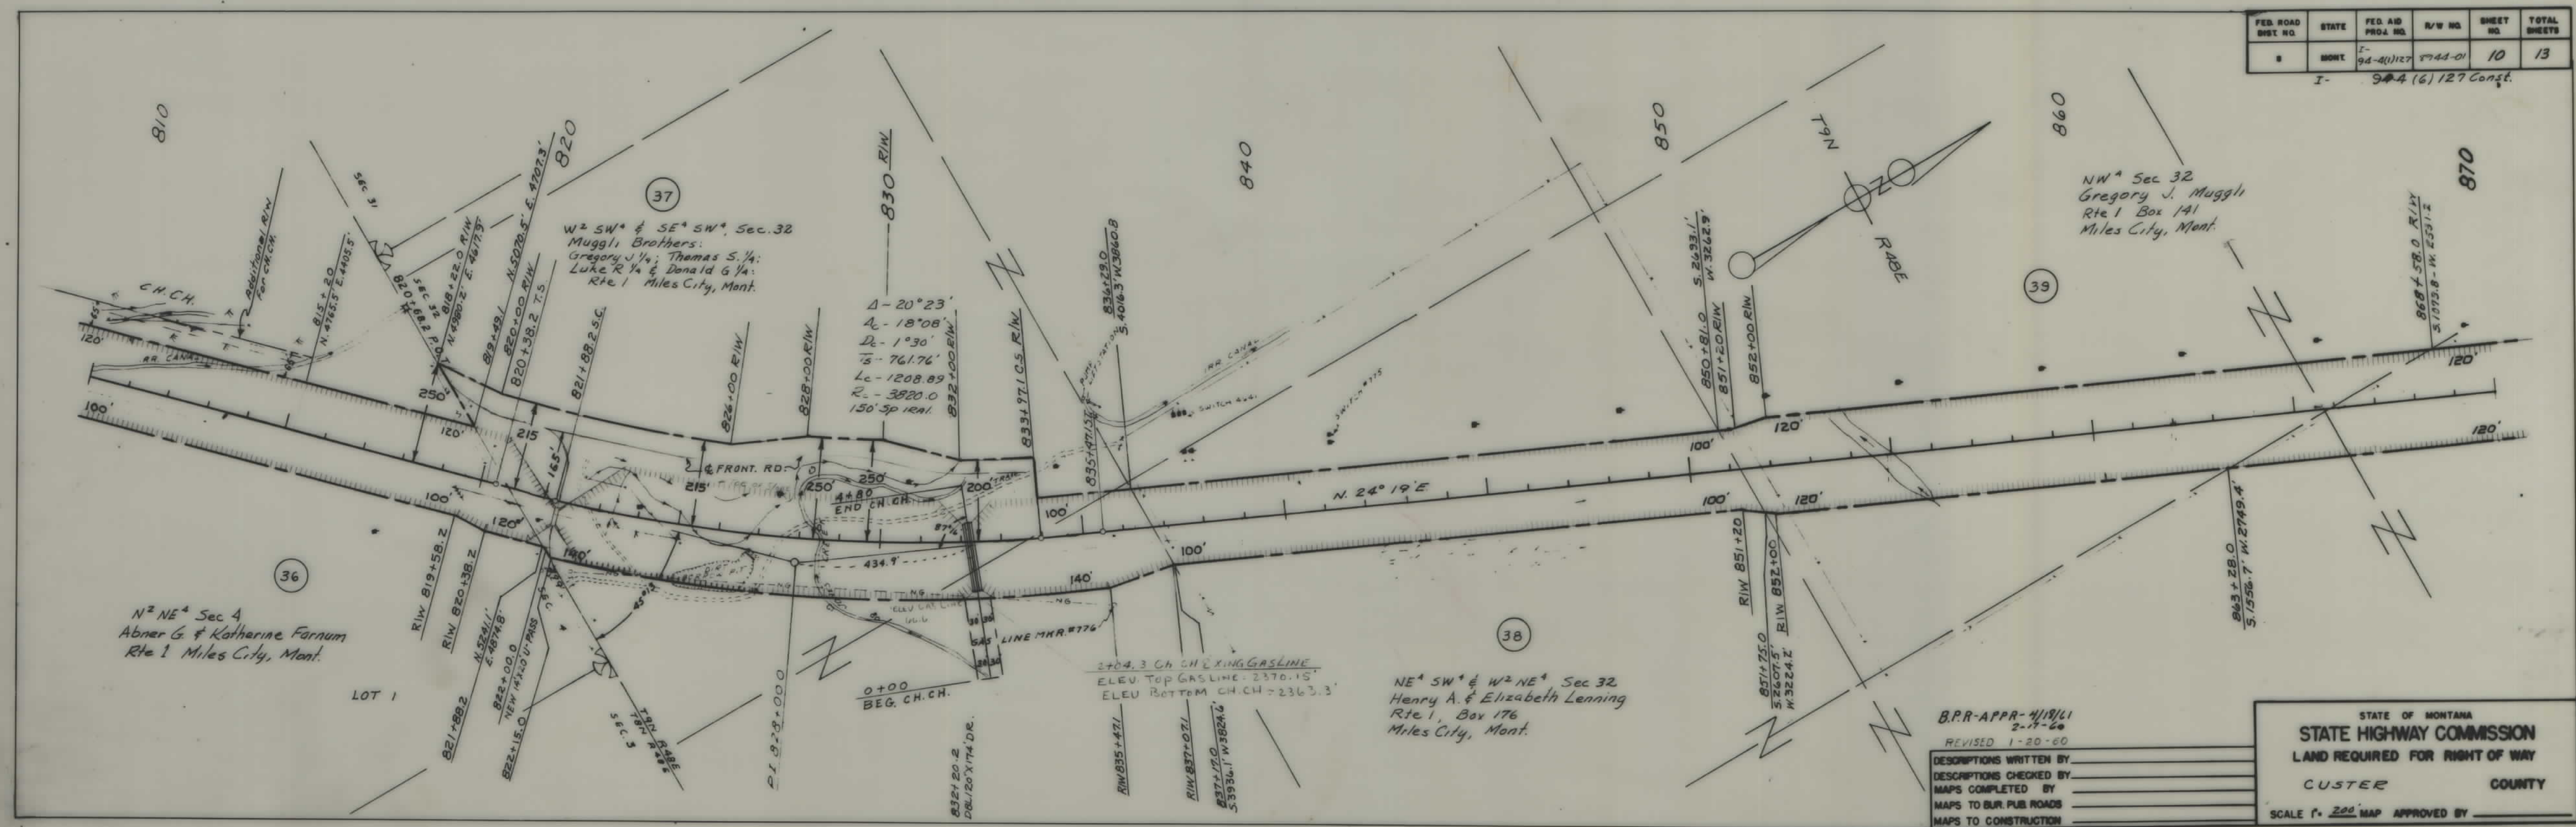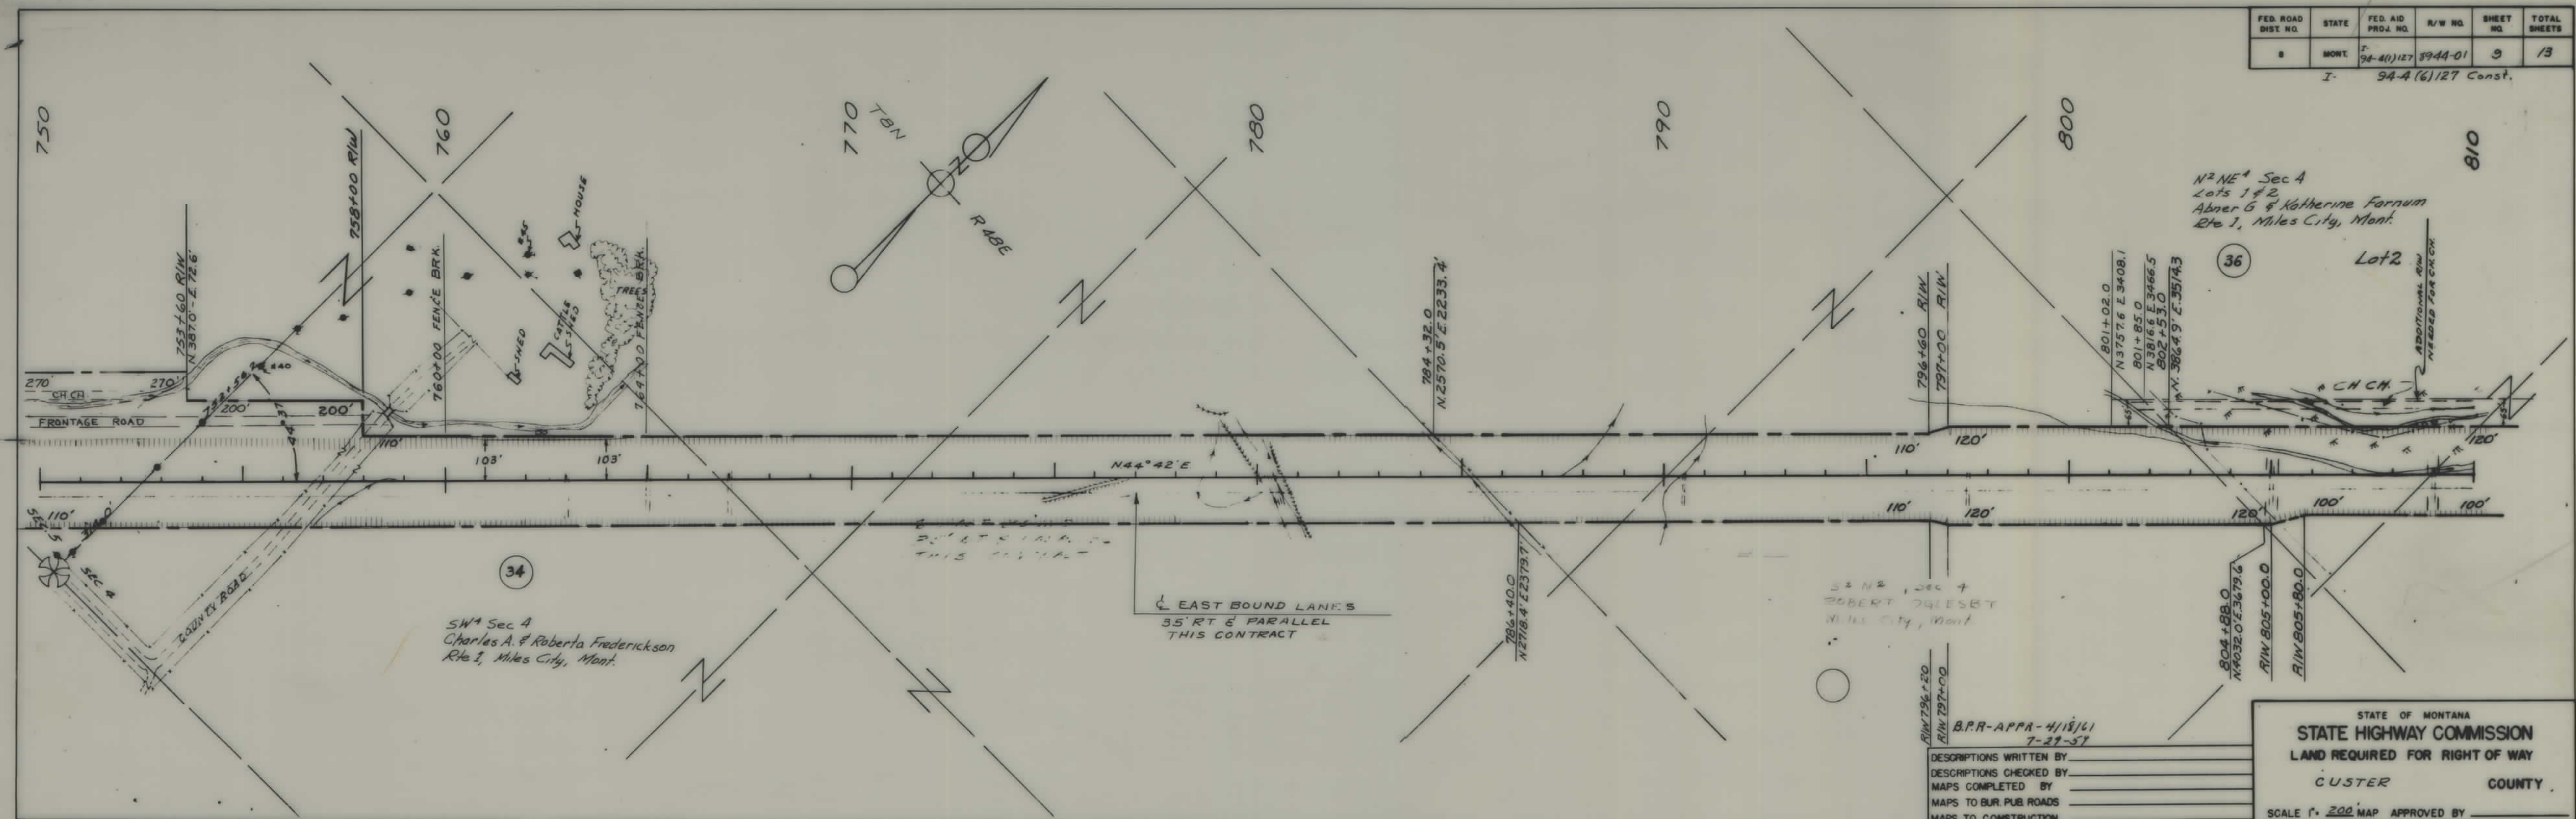

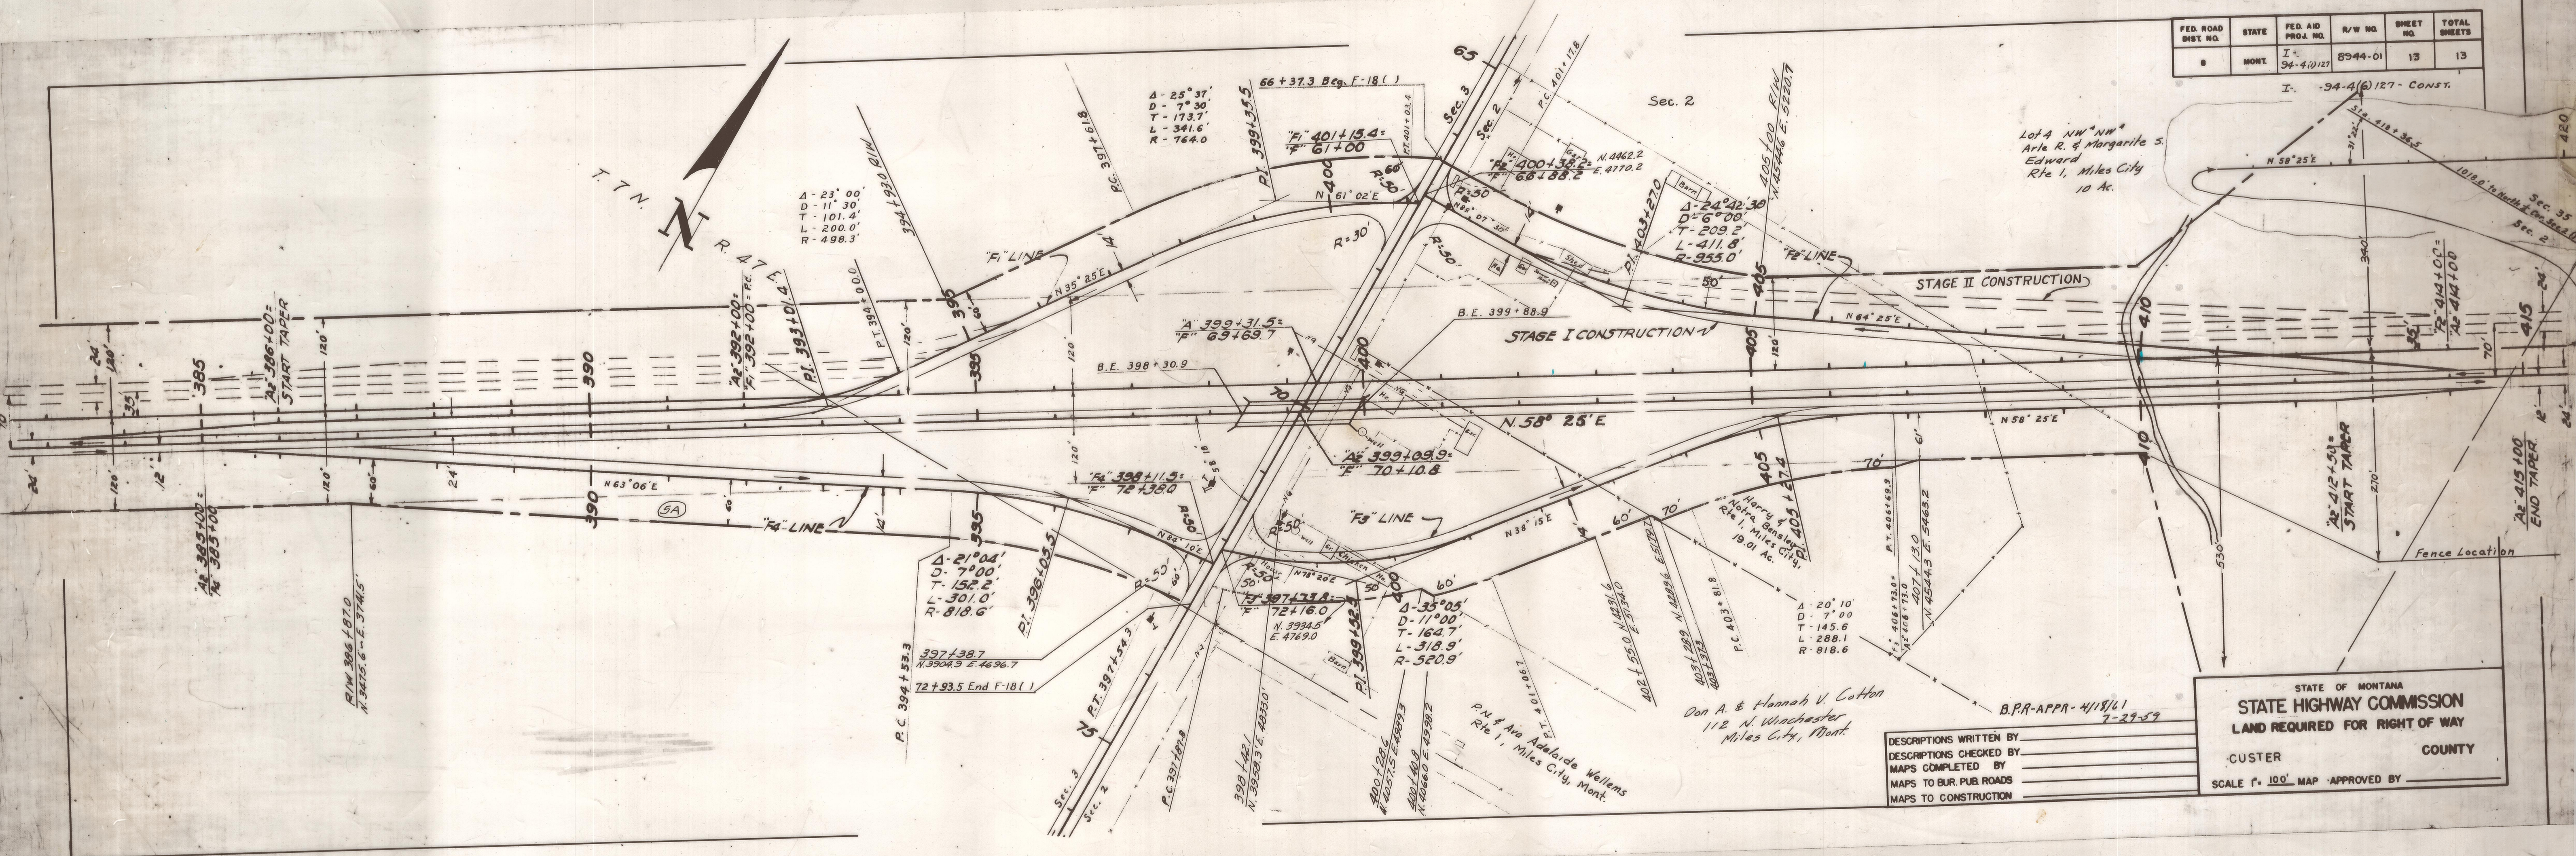

FED. ROAD DIST. NO.	STATE	FED. AID PROJ. NO.	R/W NO.	SHEET NO.	TOTAL SHEETS
8	MONT.	I-94-4(1)127	8944-01	13	13

I-94-4(1)127 - CONST.

STATE OF MONTANA
STATE HIGHWAY COMMISSION
LAND REQUIRED FOR RIGHT OF WAY
CUSTER COUNTY
SCALE 1" = 100' MAP APPROVED BY _____

DESCRIPTIONS WRITTEN BY _____
DESCRIPTIONS CHECKED BY _____
MAPS COMPLETED BY _____
MAPS TO BUR. PUB. ROADS _____
MAPS TO CONSTRUCTION _____

Don A. & Hannah V. Cotton
112 N. Winchester
Miles City, Mont.

B.P.R.-APPR-4/18/61
7-29-59