

PLANS

NOT

TO


SCALE

STATE OF MONTANA
STATE HIGHWAY COMMISSION

RIGHT OF WAY PLAN OF PROPOSED
FEDERAL AID PROJECT NO. I 94-4 (21) 136 R/W
I 94-4 (24) 136 CONST.
MILES CITY EAST
LENGTH 10.817 MILES
CUSTER COUNTY

FED. ROAD DIST. NO.	STATE OF	FED. AID PROJECT NUMBERS		STATE NO.	SHEET NO.	TOTAL SHEETS
		CONST. NO.	R/W NO.			
8	MONTANA	194-4 (24) 136	194-4 (21) 136	8944-21	1	22


MILES CITY EAST

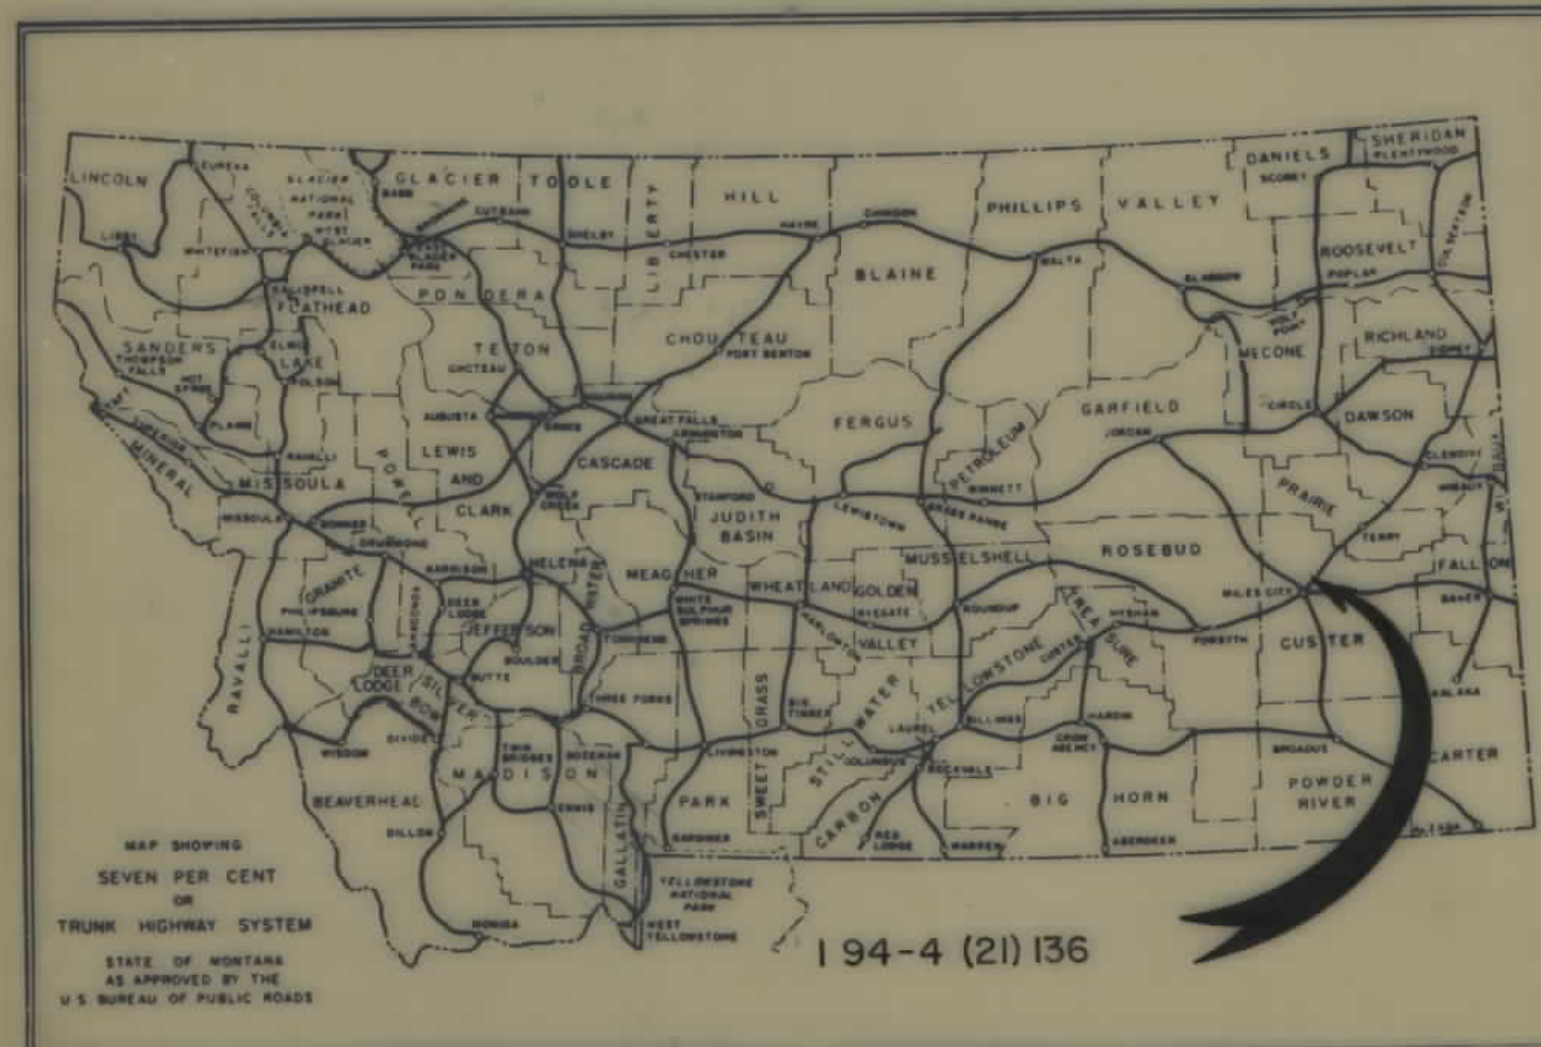

194-4 (21) 136

CONVENTIONAL SIGNS

RIGHT OF WAY LINE	---
CENTERLINE (C) OR PROJECTED LINE	---
STK'D. CENTERLINE	---
PARCEL NUMBER	(2)
OWNERSHIP BOUNDARY	---
R/W USE EXISTING R/W LT. OR RT.	---
PRESENT TRAVELED WAY (RTW)	---
R/W LINE FENCED	---
RAILROAD R/W	---
CONSTRUCTION LIMITS	CUT --- FILL ---
FENCE LINE	---
CONTROL OF ACCESS WITH FENCE	---
CONTROL OF ACCESS WITHOUT FENCE	---
GATE IN FENCE	---
CATTLE GUARD=24'	---
STATE & NATIONAL BORDER LINES	---
CITY OR TOWN LIMITS LINE	---
COUNTY LINE	---
RESERVATION LINE	---
TOWNSHIP & SECTION LINE	---
1/2 SECTION LINE	---
1/4 SECTION LINE	---
SECTION CORNER	FOUND --- UNFOUND ---
1/4 SECTION COR	---
1/16 SECTION COR	---
CENTER OF SECTION	---
TELEPHONE OR TELEGRAPH POLES IN PLACE	---
POWER POLES IN PLACE	---
TEL OR TEL OR POWER POLES TO BE MOVED	---
NEW PIPES	---
OLD PIPES IN PLACE	---
OUTLET DITCH	---
INLET DITCH	---
DITCHES	---
CHANNEL CHANGES	CH. CH. ---
BRIDGE	---
RAILROADS	---

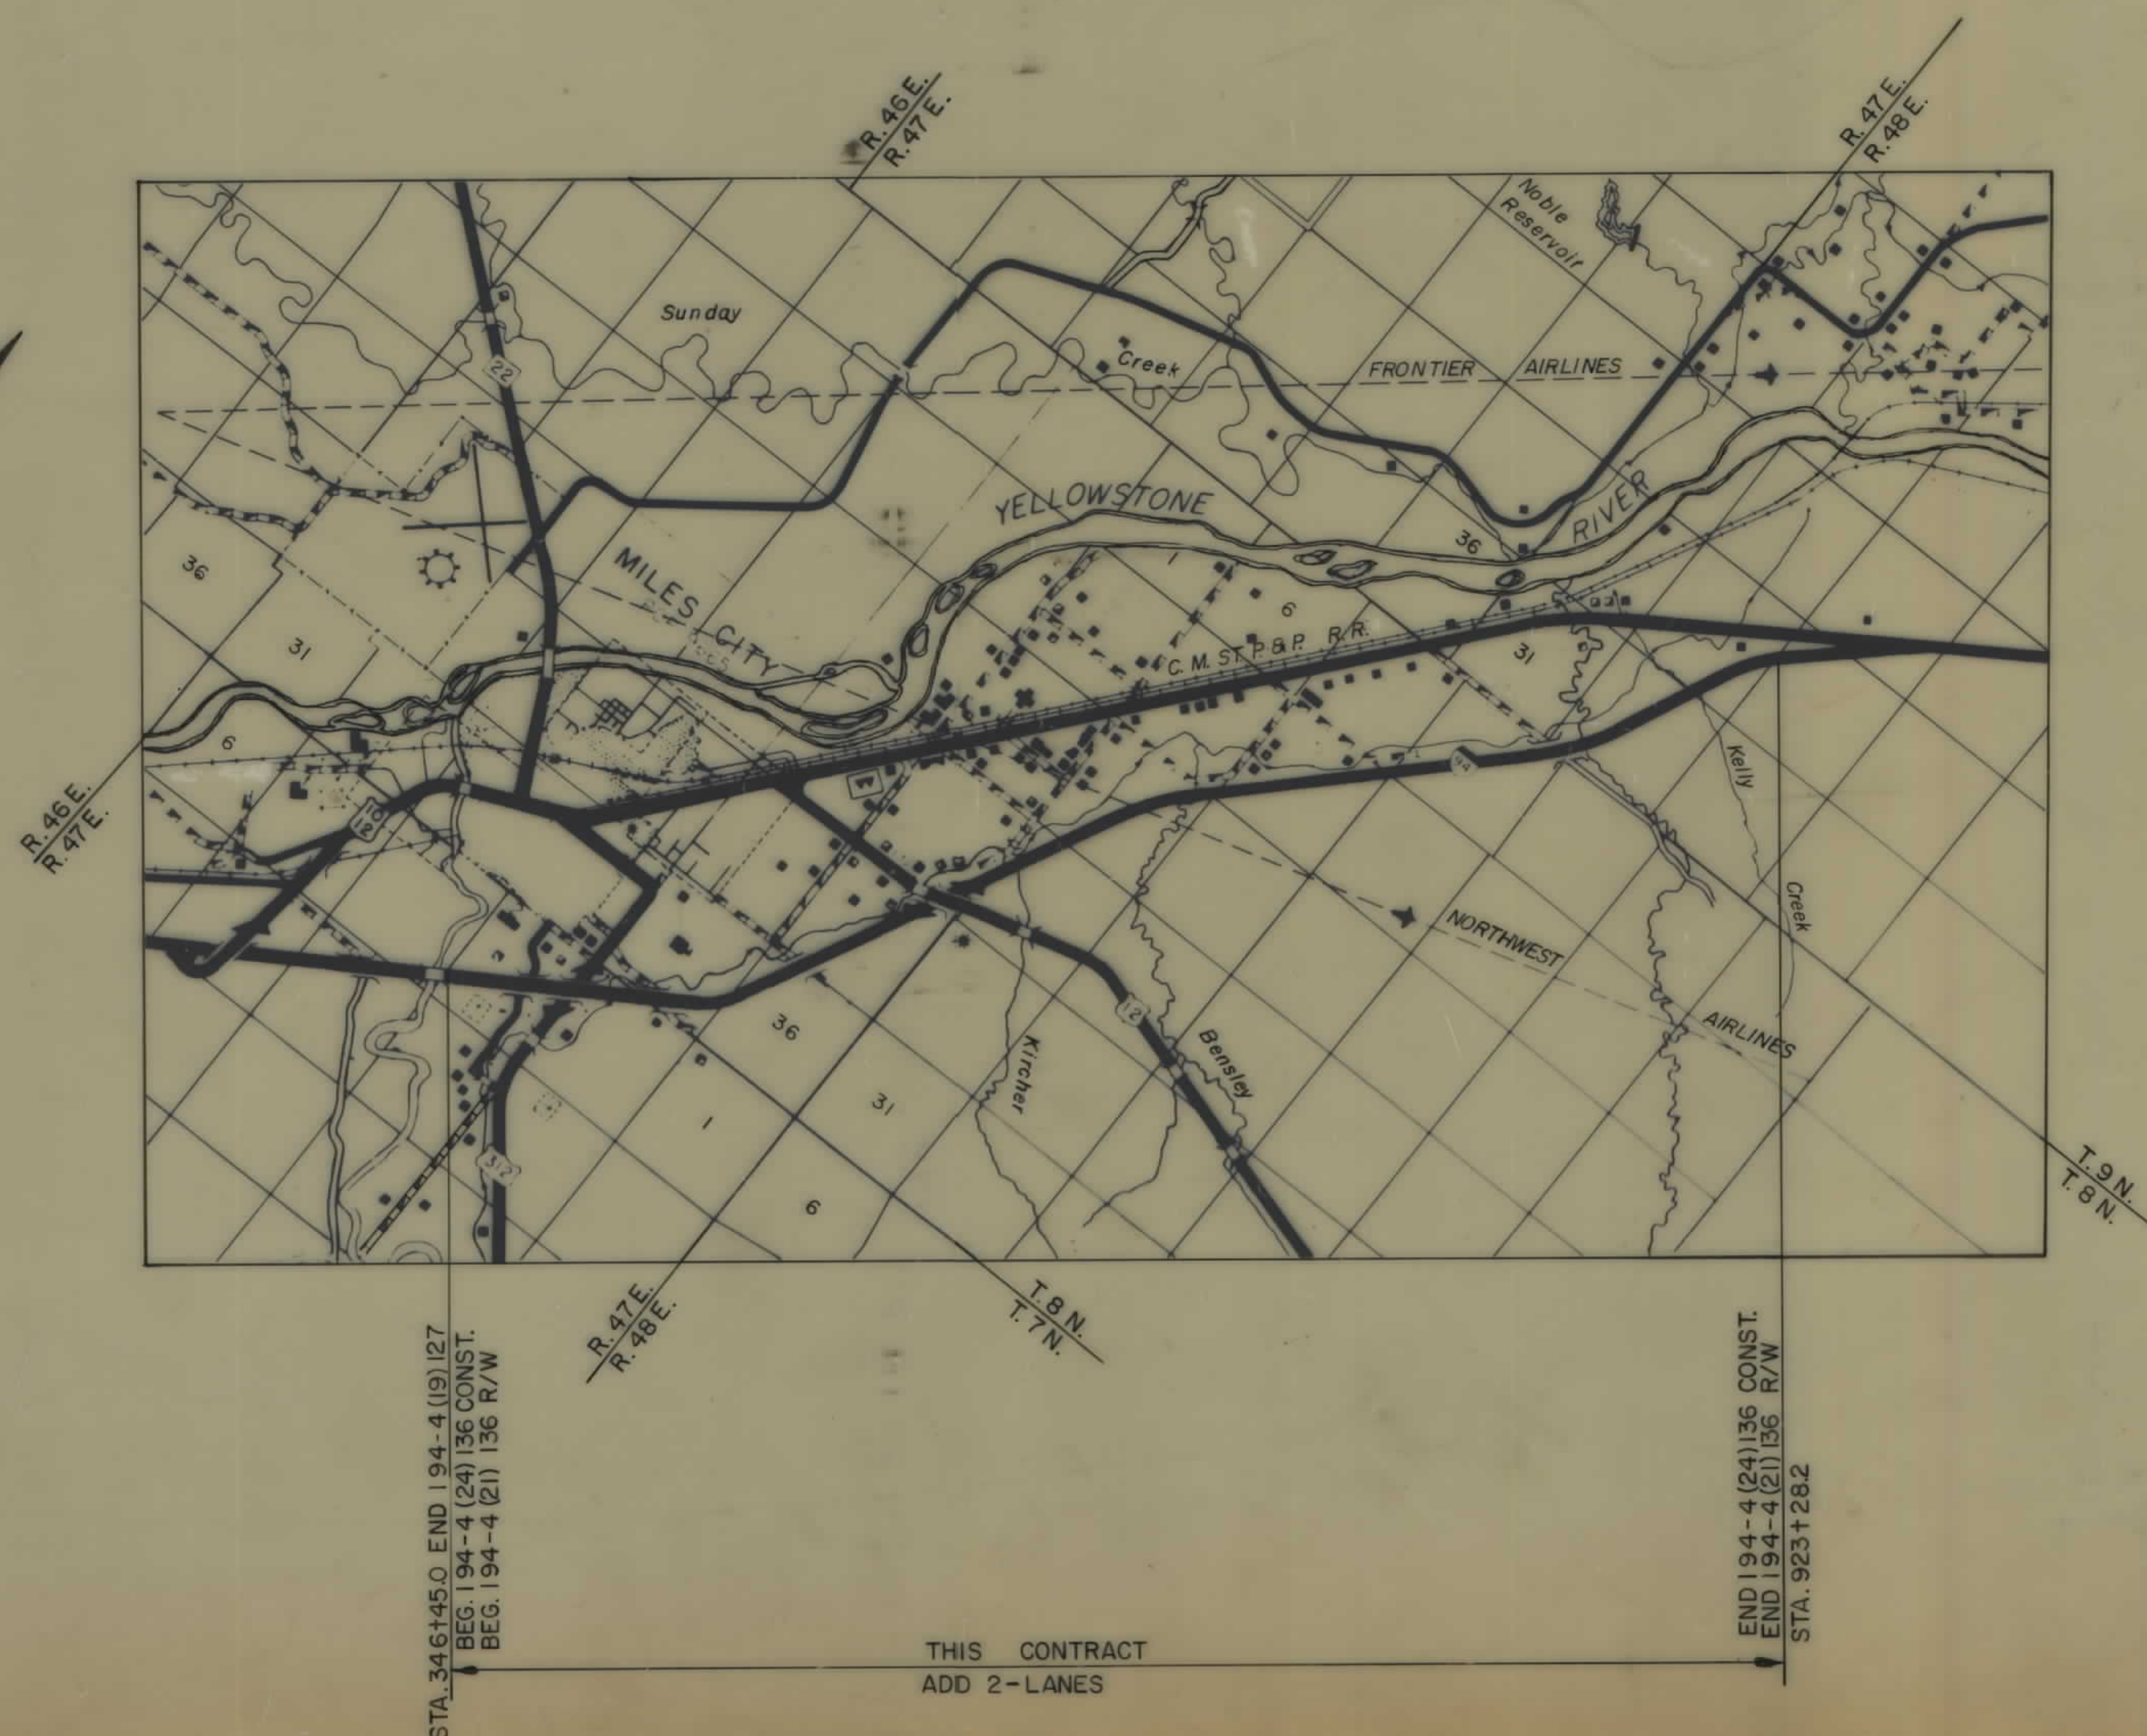

INDEX

PARCEL NO.	OWNERSHIPS	SHEET NO.
1	GEORGE P. & SADIE BABER	4 & 5
2	SIDNEY RAMER	4 & 5
3	STATE OF MONTANA	5
4	AMERICAN OIL CO.	5
5	GENEVIEVE WITCHER & VELMA NORMAN	5
6	OSCAR JOHNSON & M. BERYL STALLARD	5 & 6
7 & 7A	RALPH M. & TERRY R. & KERRY P. HOFFMAN	6 & 7
8	RALPH L. & ELAINE R. FORMAN	8 & 9
9	H-V RANCH CO.	9, 10 & 11
10 & 10A	C. G. GLASSCOCK et al	12 & 13
11	DELETED	13 & 14
12	DONALD G. PONTIUS	14
13	DELMAR S. ZEZULA	14 & 15
14	RUDOLPH & LIDWINA HERZOG	15 & 16
15	LAWRENCE & MILDRED WOHLGENANT	15 & 16
16 & 17	CHARLES A. & ALBERTA A. FREDRICKSON	16, 17 & 18
18	ABNER G. & KATHERINE FARNUM	18 & 19
19 & 21	MUGGLI BROTHERS INC.	19 & 20
20 & 22	C. G. GLASSCOCK	19, 20, 21 & 22
* 23	ELMER T. BRINK et al	22
24	LAWRENCE & MILDRED WOHLGENANT	16
25	IRMA OTTOY	11
26	JOHN LOCKIE PANCH, INC.	3 & 4
27	MAX & WALT ZIMMER	4
28	KATHERINE YAMADA	8
Q 15	JOE PEILA CONTRACT PURCHASER	
* 23	LYLE MARGUERITE PETTUS CONTRACT PURCHASER	
29	TEY CANAL (NEGOTIATIONS ONLY)	6, 9, 12, 14, 15
30	CARLE KATHRYN HERZOG	9
31	CALVIN C. CLARANCE PRELLER	12
32	DELETED	
33	CHARLES A. FREDRICKSON (SEALITE ROAD)	7

STATE HIGHWAY COMMISSION OF MONTANA

APPROVED

July 9 1970

LEWIS M. CHITTIM
STATE HIGHWAY ENGINEER



U.S. DEPARTMENT OF TRANSPORTATION
FEDERAL HIGHWAY ADMINISTRATION
BUREAU OF PUBLIC ROADS

APPROVED:

DIVISION ENGINEER

DATE

THE KEN R. WHITE CO.

FWHA
3-1-71
11-17-71
7-23-79

STATE
11-18-71
12-1-71
12-2-71
1-4-72

THIS CONTRACT
ADD 2-LANES

STA. 34.61+45.0. END I 94-4 (19) 127
BEG. I 94-4 (24) 136 CONST.
BEG. I 94-4 (21) 136 R/W

END I 94-4 (24) 136 CONST.
END I 94-4 (21) 136 R/W
STA. 923+28.2


OWNERSHIPS										
PARCEL	NAME	ADDRESS	TOTAL ACREAGE	GROSSTAKE ACREAGE	PT.W. ACREAGE	NET TAKE ACREAGE	REMAINDER		CH. CH. ACREAGE	
							LEFT	RIGHT	LEFT	RIGHT

FED. ROAD DIV. NO.	STATE	F.A.P. NO'S		STATE NO.	SHEET NO.	TOTAL SHEETS
		CONST. NO.	R/W. NO.			
8	MONT.	4(24)136	4(21)136	8944-21	2	22

MILES CITY EAST

PARCEL NO.	OWNER	SHEET NO.
1	GEORGE P. & SADIE F. BABER	4,5
2	SIDNEY RAMER	4,5
3	STATE OF MONTANA	5
4	AMERICAN OIL CO.	5
5	GENEVIEVE WITCHER & VELMA NORMAN	5
6	OSCAR JOHNSON & M. BERYL STALLARD	5,6
7,11	RALPH M. & TERRY R. & KERRY P. HOFFMAN	6,7
8	RALPH L. & ELAINE R. FORMAN	8,9
9	H-V RANCH INC.	9,10,11
10	C. G. GLASSCOCK et al	12,13
11	DELETED	13,14
12	DONALD G. PONTIUS	14
13	DELMAR S. ZEZULA	14,15
14	RUDOLPH & LIDWINA HERZOG	15,16
15	LAWRENCE & MILDRED WOHLGENANT	15,16
16,17	CHARLES A. & ALBERTA A. FREDRICKSON	16,17,18
18	ABNER G. & KATHERINE FARNUM	18,19
19,21	MUGGLI BROTHERS INC.	19,20
20,22	C. G. GLASSCOCK et al	19,20,21,22
23	ELMER T. BRINK et al	22
24	LAWRENCE & MILDRED WOHLGENANT	16
25	IRMA OTTOY	11
26	JOHN LOCKIE RANCH INC.	3,4
27	MAX & WALT ZIMMER	4
28	KATHERINE YAMADA	8

© 15 JOE PEILA CONTRACT PURCHASER
* 25 LYLE & MARGUERITE PETTUS CONTRACT PURCHASER

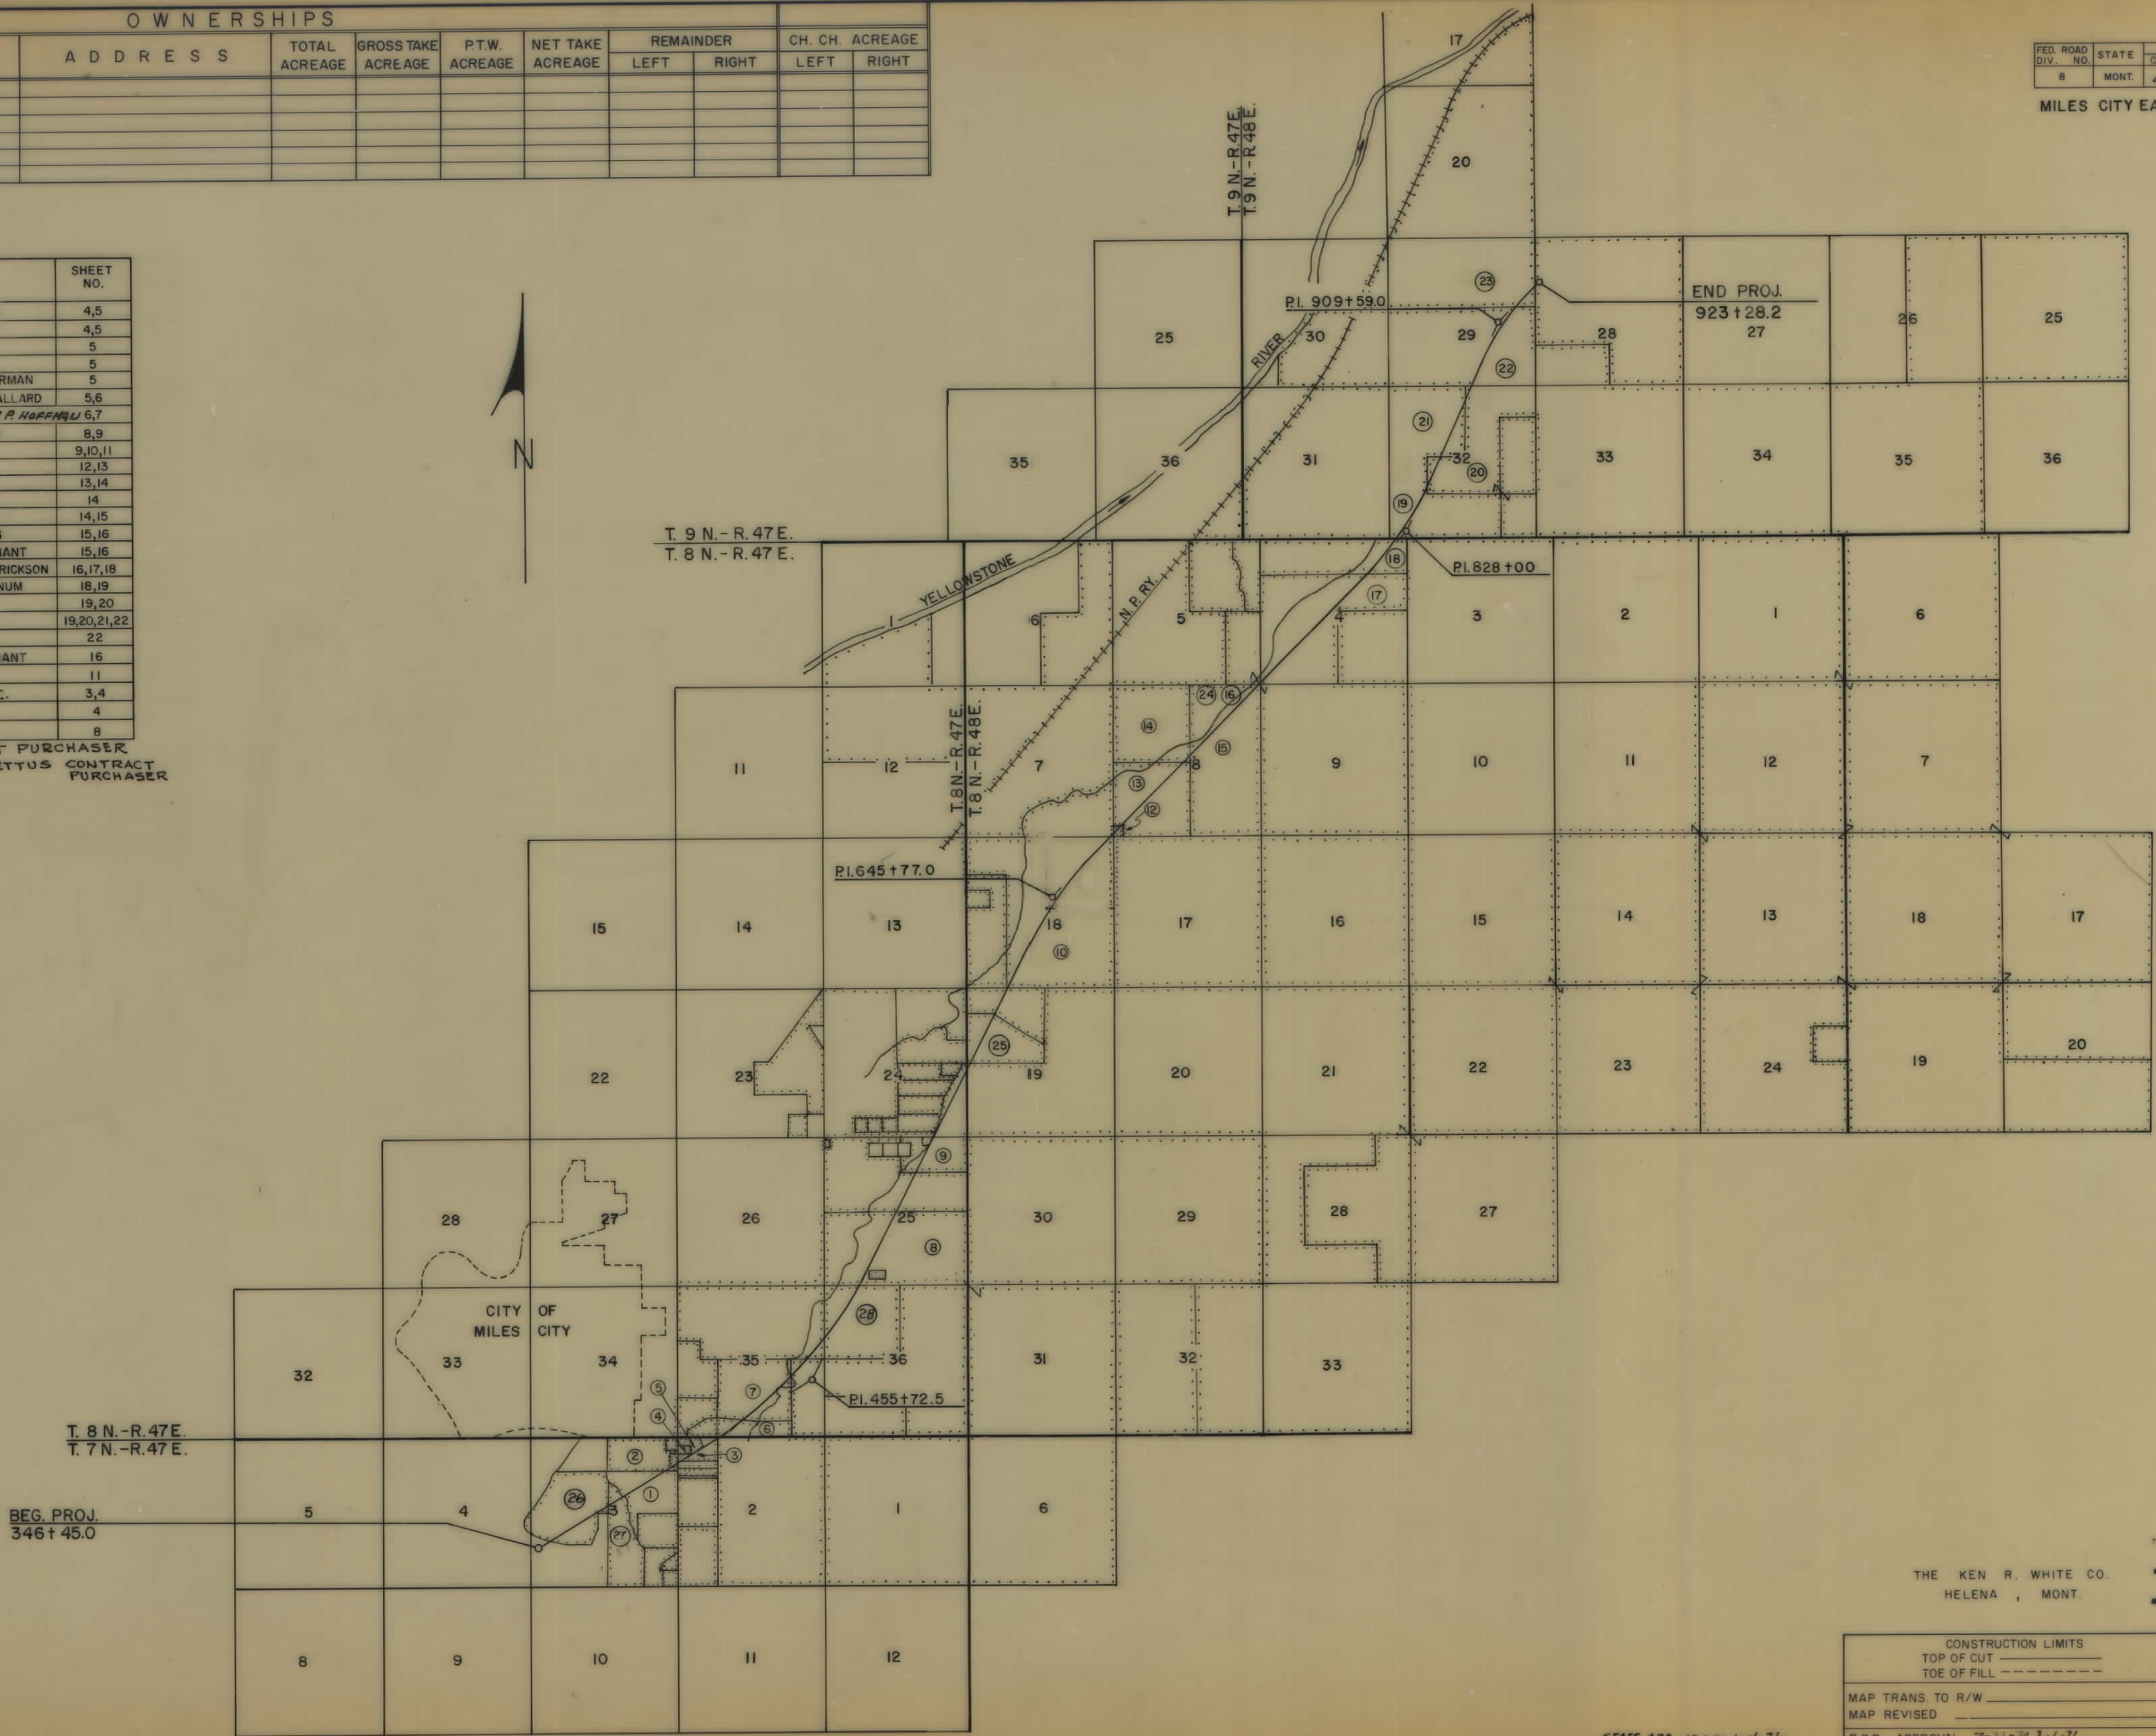

THE KEN R. WHITE CO.
HELENA, MONT.

CONSTRUCTION LIMITS
TOP OF CUT
TOE OF FILL

MAP TRANS. TO R/W
MAP REVISED
B.P.R. APPROVAL 7-24-78 3-1-71

EX. ACCESS CONTROL LIMITS
ACCESS CONTROL FENCE
ACCESS CONTROLLED NOT FENCED

STATE OF MONTANA
STATE HIGHWAY COMMISSION
LAND REQUIRED FOR RIGHT OF WAY
CUSTER COUNTY
SCALE 1"=3000' MAP COMPLETED


STATE APP. 12-1-71, 1-4-72

194-4(21)136 SH 2 OF 22

OWNERSHIPS										
PARCEL	NAME	ADDRESS	TOTAL ACREAGE	GROSS TAKE ACREAGE	P.T.W. ACREAGE	NET TAKE ACREAGE	REMAINDER		CH. CH. ACREAGE	
							LEFT	RIGHT	LEFT	RIGHT


FED. ROAD DIV. NO.	STATE	F.A.P. NO'S CONST. NO. 1	R/W NO.	STATE NO.	SHEET NO.	TOTAL SHEETS
8	MONT.	4(24)136	4(21)136	8944-21	3	22

MILES CITY EAST

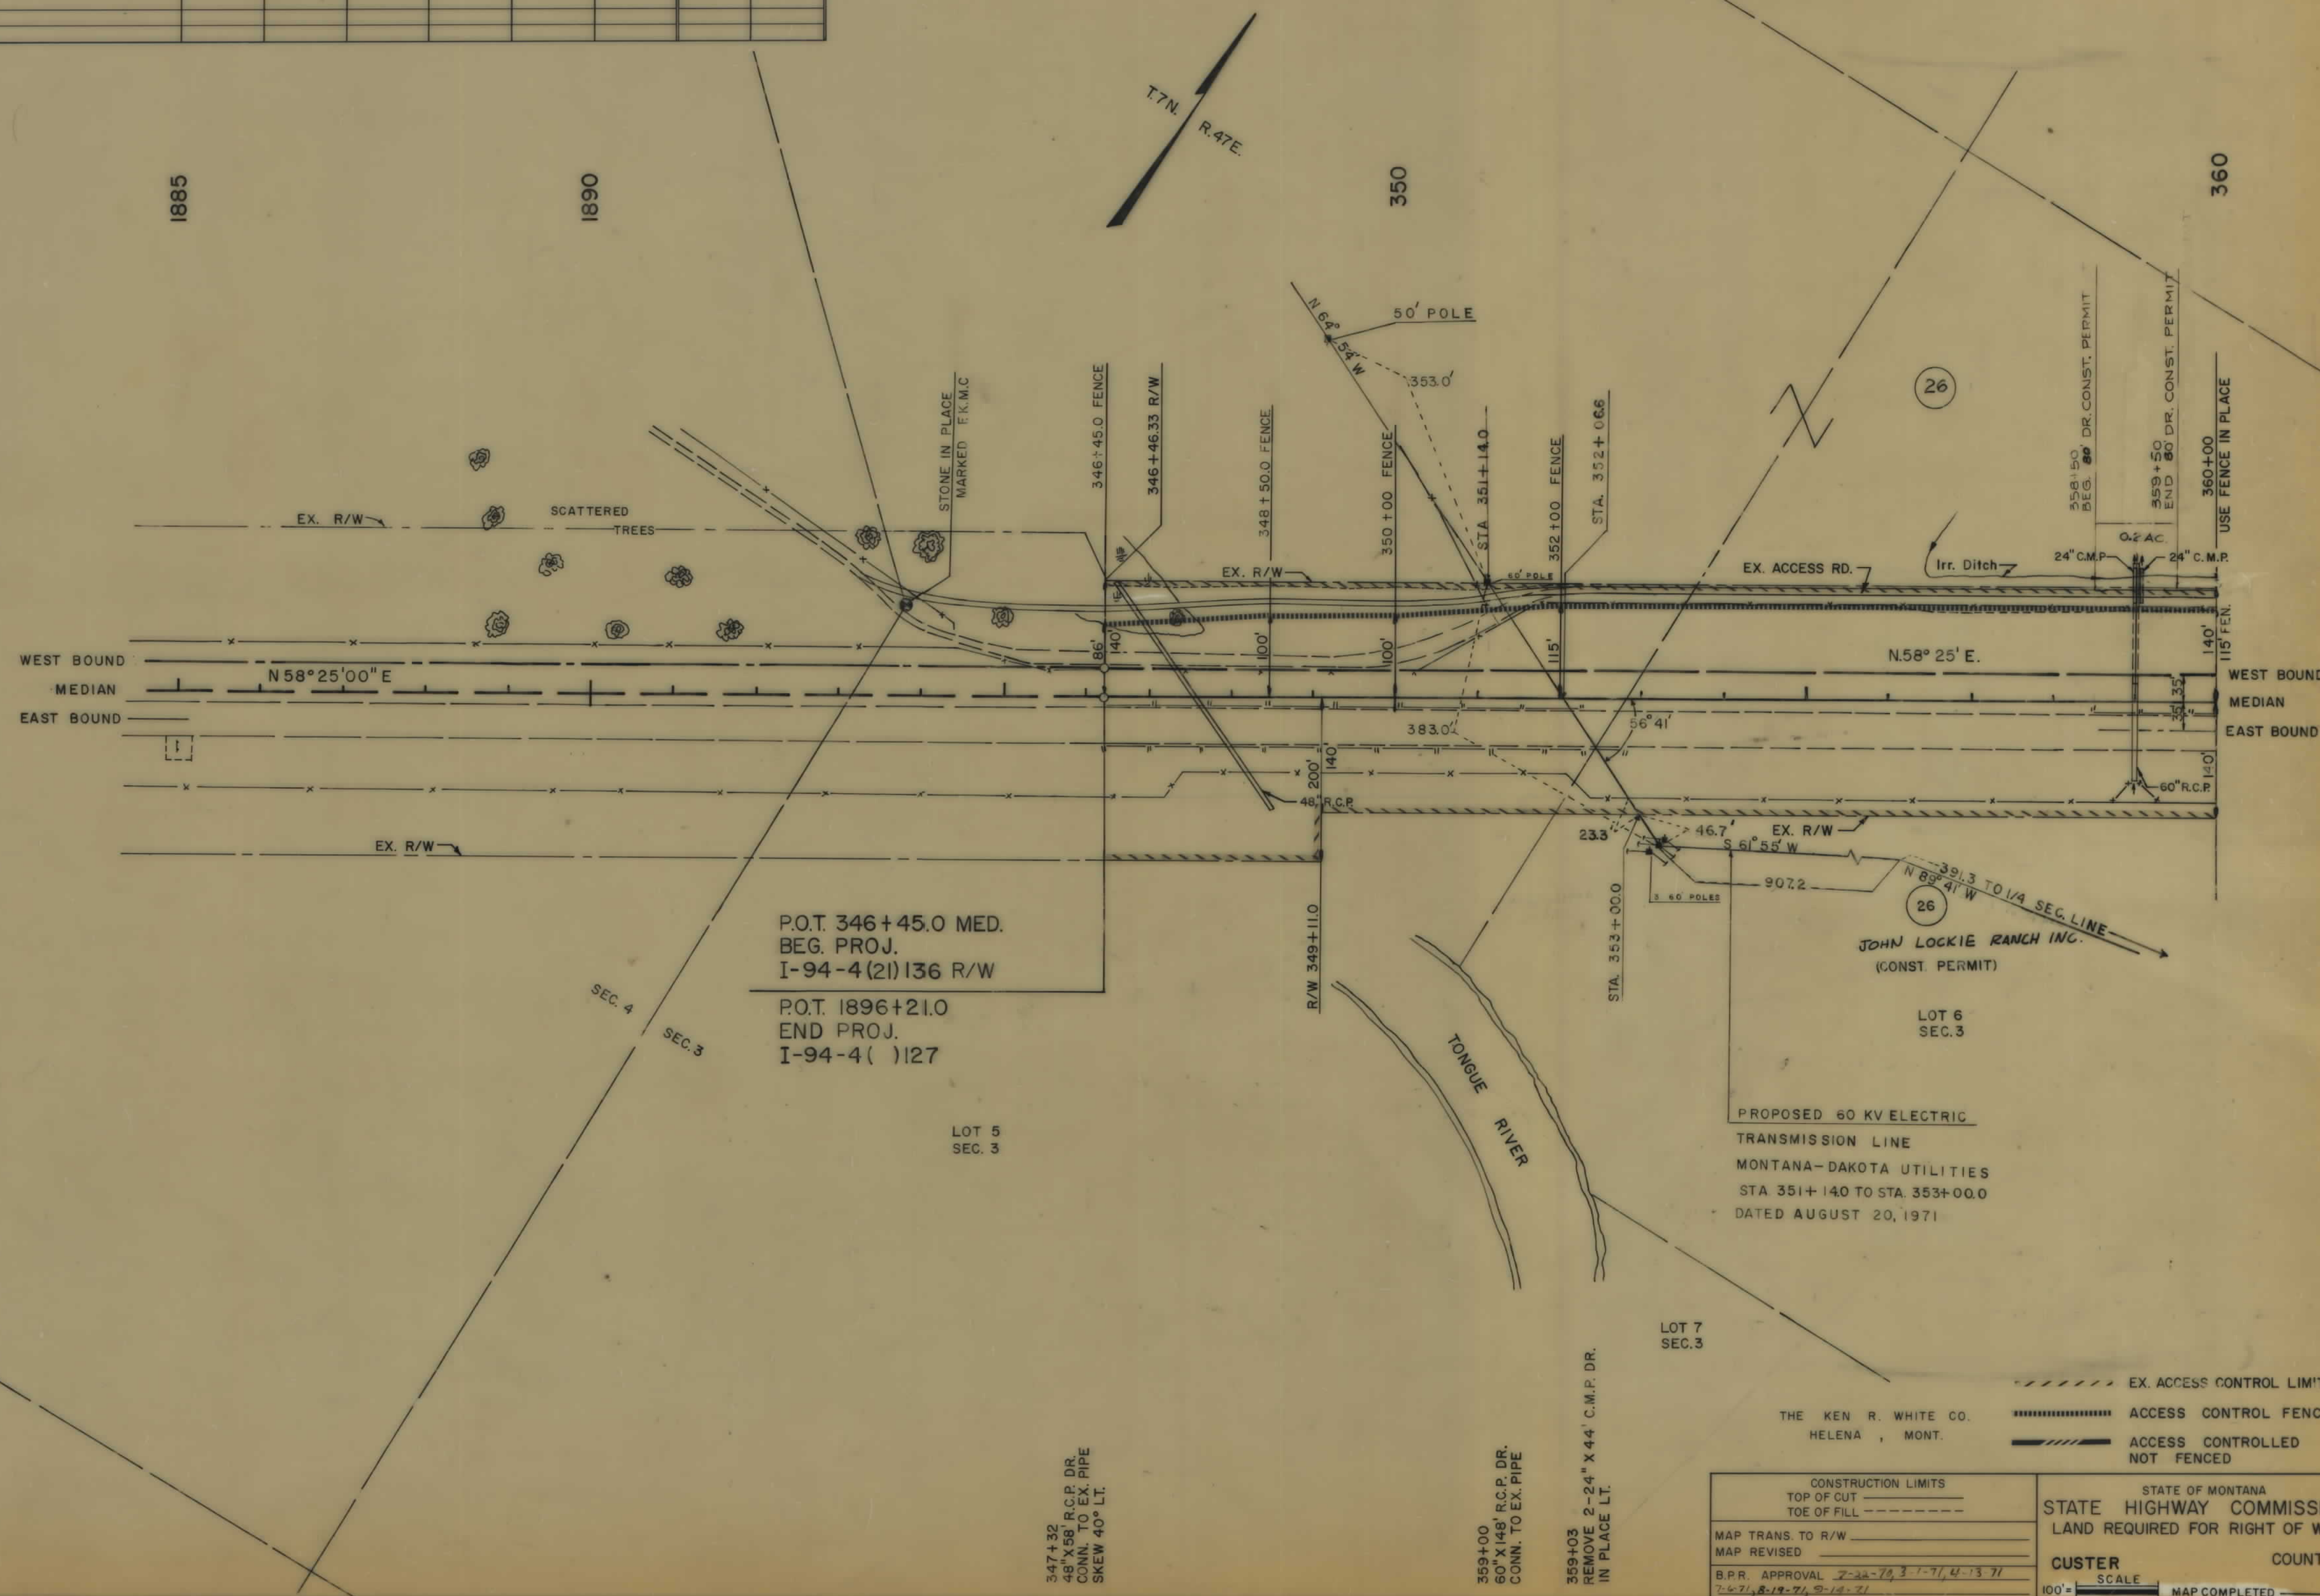

OWNERSHIPS										
PARCEL	N A M E	A D D R E S S	TOTAL ACREAGE	GROSS TAKE ACREAGE	P.T.W. ACREAGE	NET TAKE ACREAGE	REMAINDER		CONST. PERMIT	
							LEFT	RIGHT	LEFT	RIGHT
1	GEORGE P. & SADIE F. BABER	RT. 1, BOX 281 MILES CITY, MT.	51.0	1.4	0	1.4	11.4	38.2	0.46	0
27	MAX & WALT ZIMMER	MILES CITY, MONT.	86.5	0	0				0.15	0
26	JOHN LOCKIE RANCH INC.	MILES CITY, MONT.	97.6	0	0				0.20	0

FED. ROAD DIV. NO.	STATE	F.A.P. NO'S.	STATE NO.	SHEET NO.	TOTAL SHEETS
8	MONT.	CONST. NO. 194-4(24)136 R/W NO. 4 (21)136	8944-21	4	22

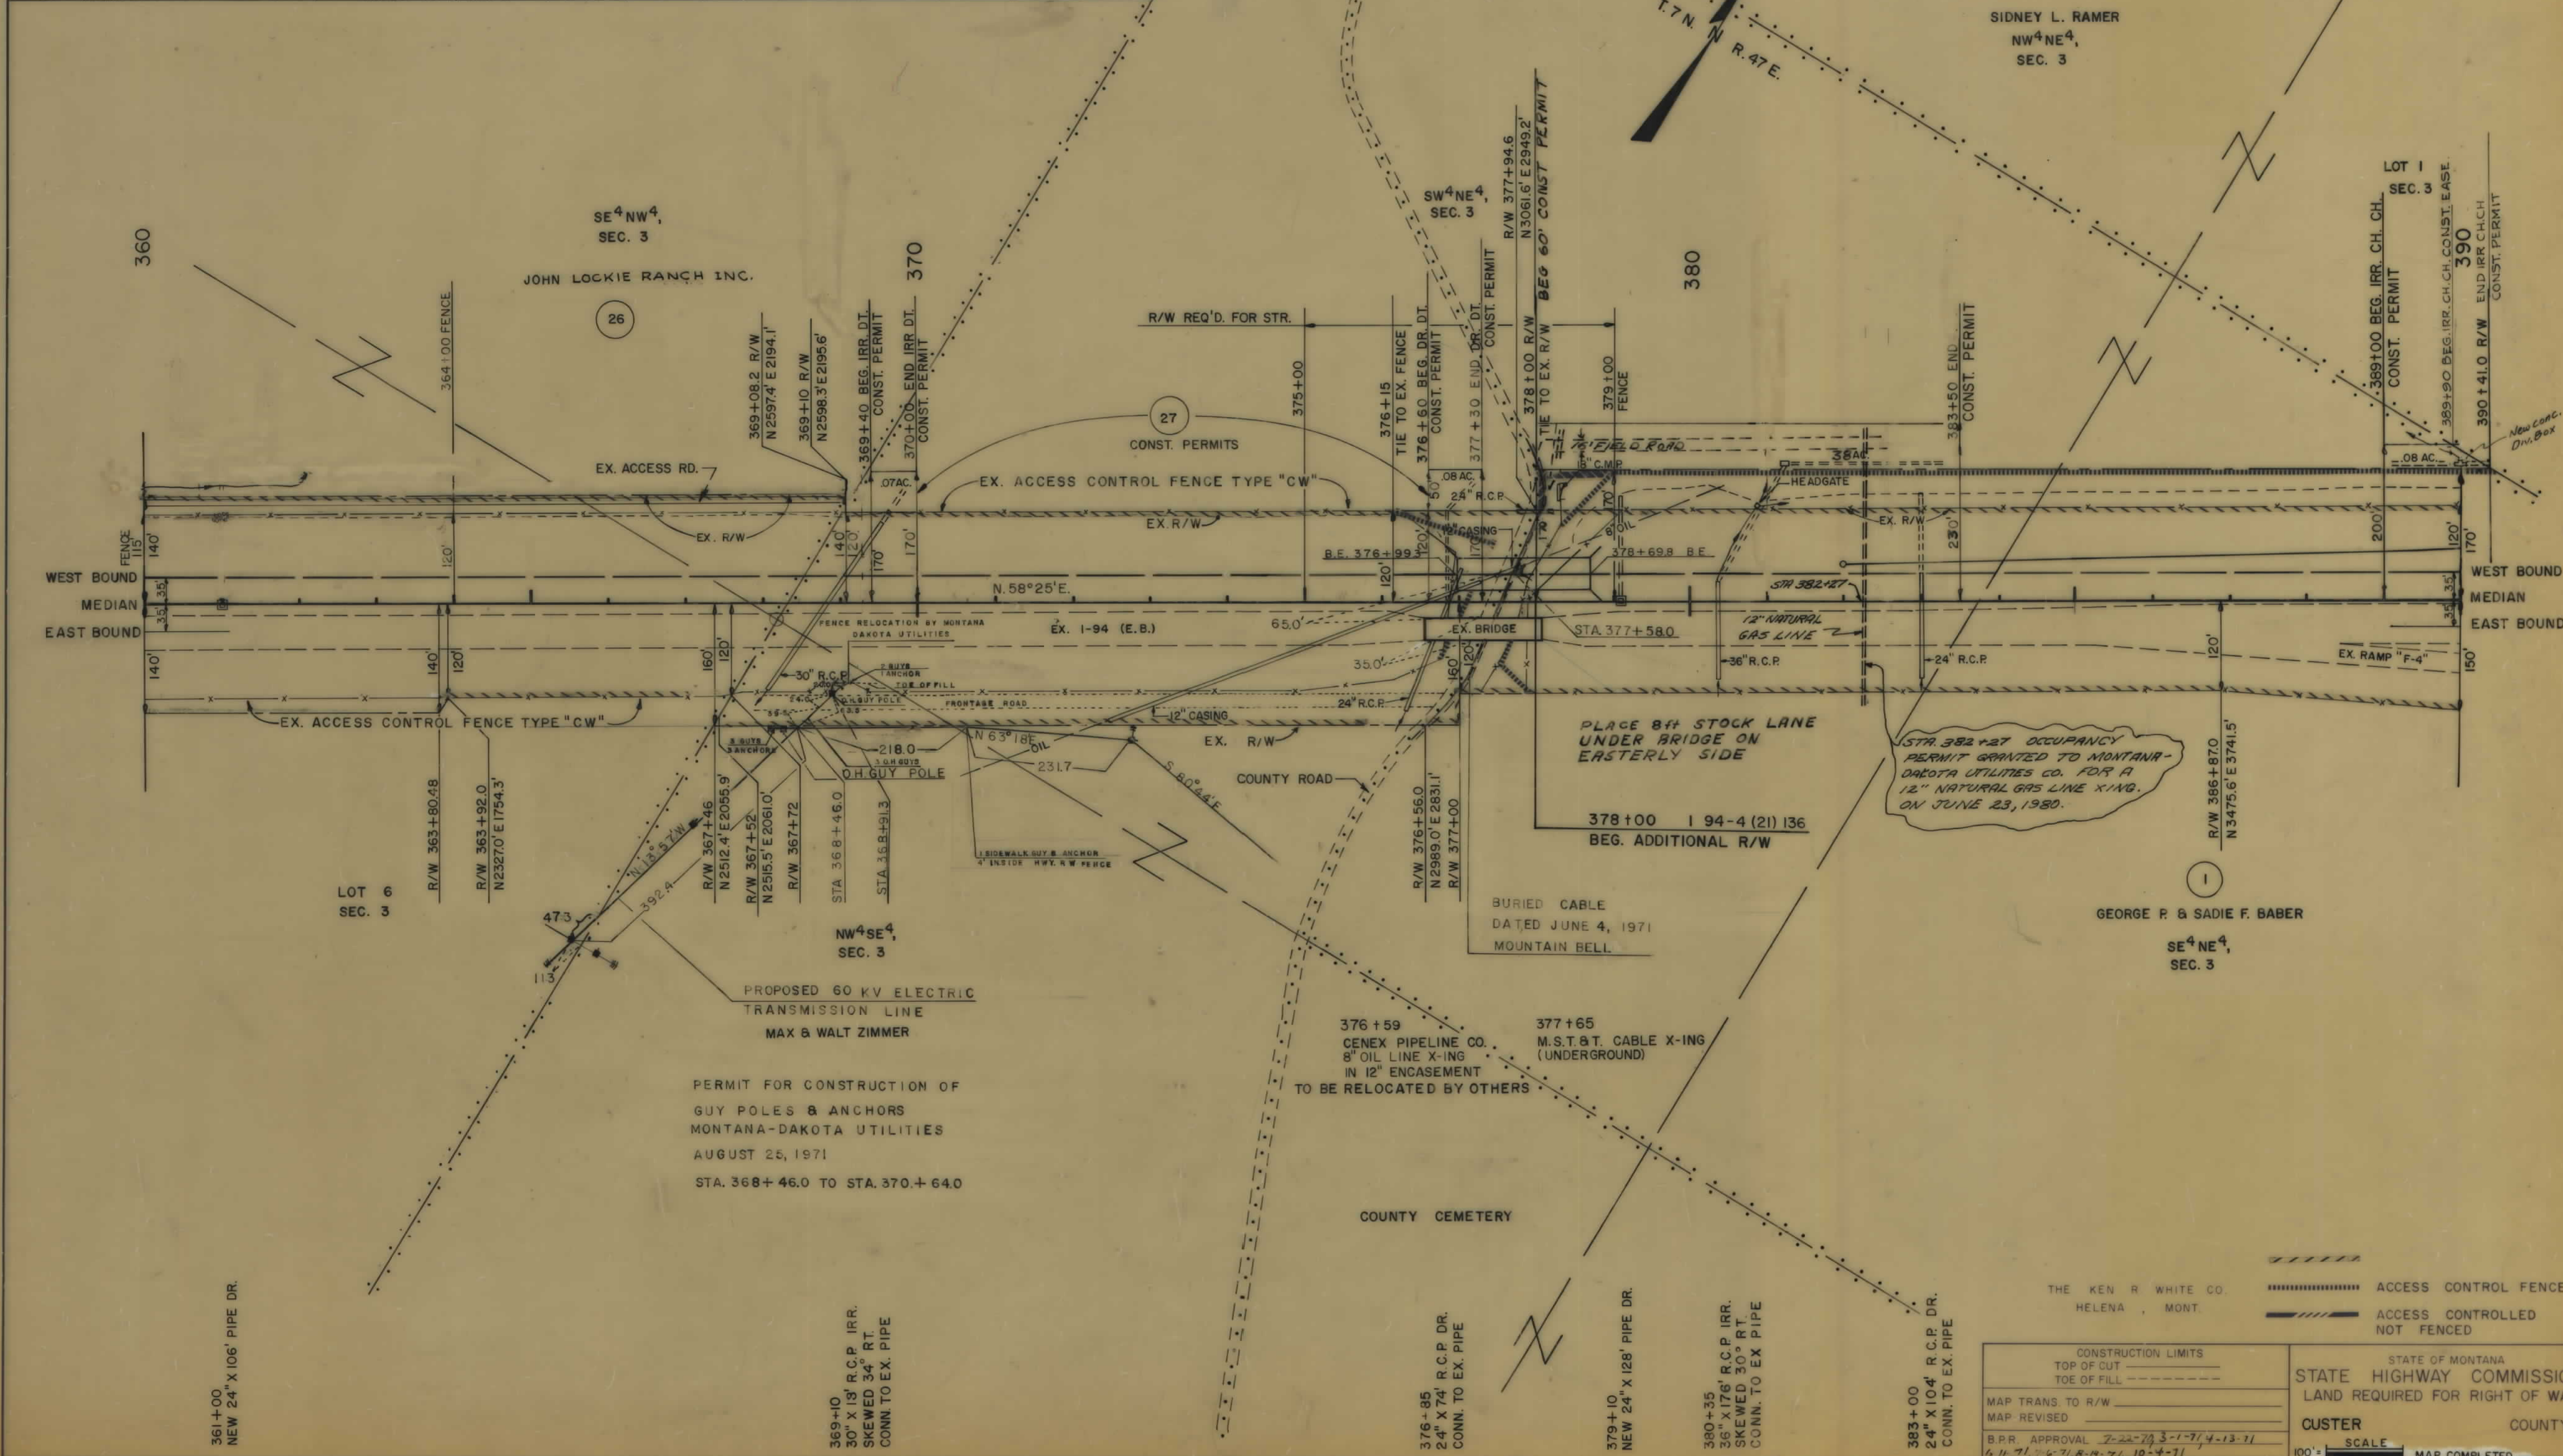

THE KEN R. WHITE CO.
HELENA, MONT.

ACCESS CONTROL FENCE
ACCESS CONTROLLED
NOT FENCED

CONSTRUCTION LIMITS
TOP OF CUT
TOE OF FILL

MAP TRANS. TO R/W
MAP REVISED

B.P.R. APPROVAL 7-22-79 3-1-71 4-13-71
4-11-71 6-7-71 8-14-71 10-4-71

STATE OF MONTANA
HIGHWAY COMMISSION
LAND REQUIRED FOR RIGHT OF WAY

CUSTER COUNTY


100' = SCALE
MAP COMPLETED

194-4(21)136 SHT 4 OF 22

OWNERSHIPS											
PARCEL	NAME	ADDRESS	TOTAL ACREAGE	GROSS TAKE ACREAGE	PTW. ACREAGE	NET TAKE ACREAGE	REMAINDER LEFT	REMAINDER RIGHT	CONST. PERMIT	CONST. EASE	
2	SIDNEY RAMER	GEN. DEL., MILES CITY, MONT.	96.9	1.1	0	1.1	95.8	0	0.4	0.09	
3	STATE OF MONTANA		19.0	0.3	0	0.3	1.8	16.9			
4	AMERICAN OIL CO.	910 SO. MICHIGAN, CHICAGO, ILL.	3.1	0.2	0	0.2	2.9	0			
5	GENEVIEVE WITCHER & VELMA NORMAN	MILES CITY, MONT.	6.0	0.4	0	0.4	5.6	0	0.2		
6	OSCAR JOHNSON 1/2 INT.	BOX 597, MILES CITY MONT.	423.1								
M. BERYL STALLARD AS TRUSTEE FOR SCHRENE M. HUDSON 1/2 INT.											

FED. ROAD DIST. NO.	STATE	F.A.P. NO.	STATE	SHEET NO.	TOTAL SHEETS
8	MONT.	194-136	194-136	5	22

MILES CITY EAST

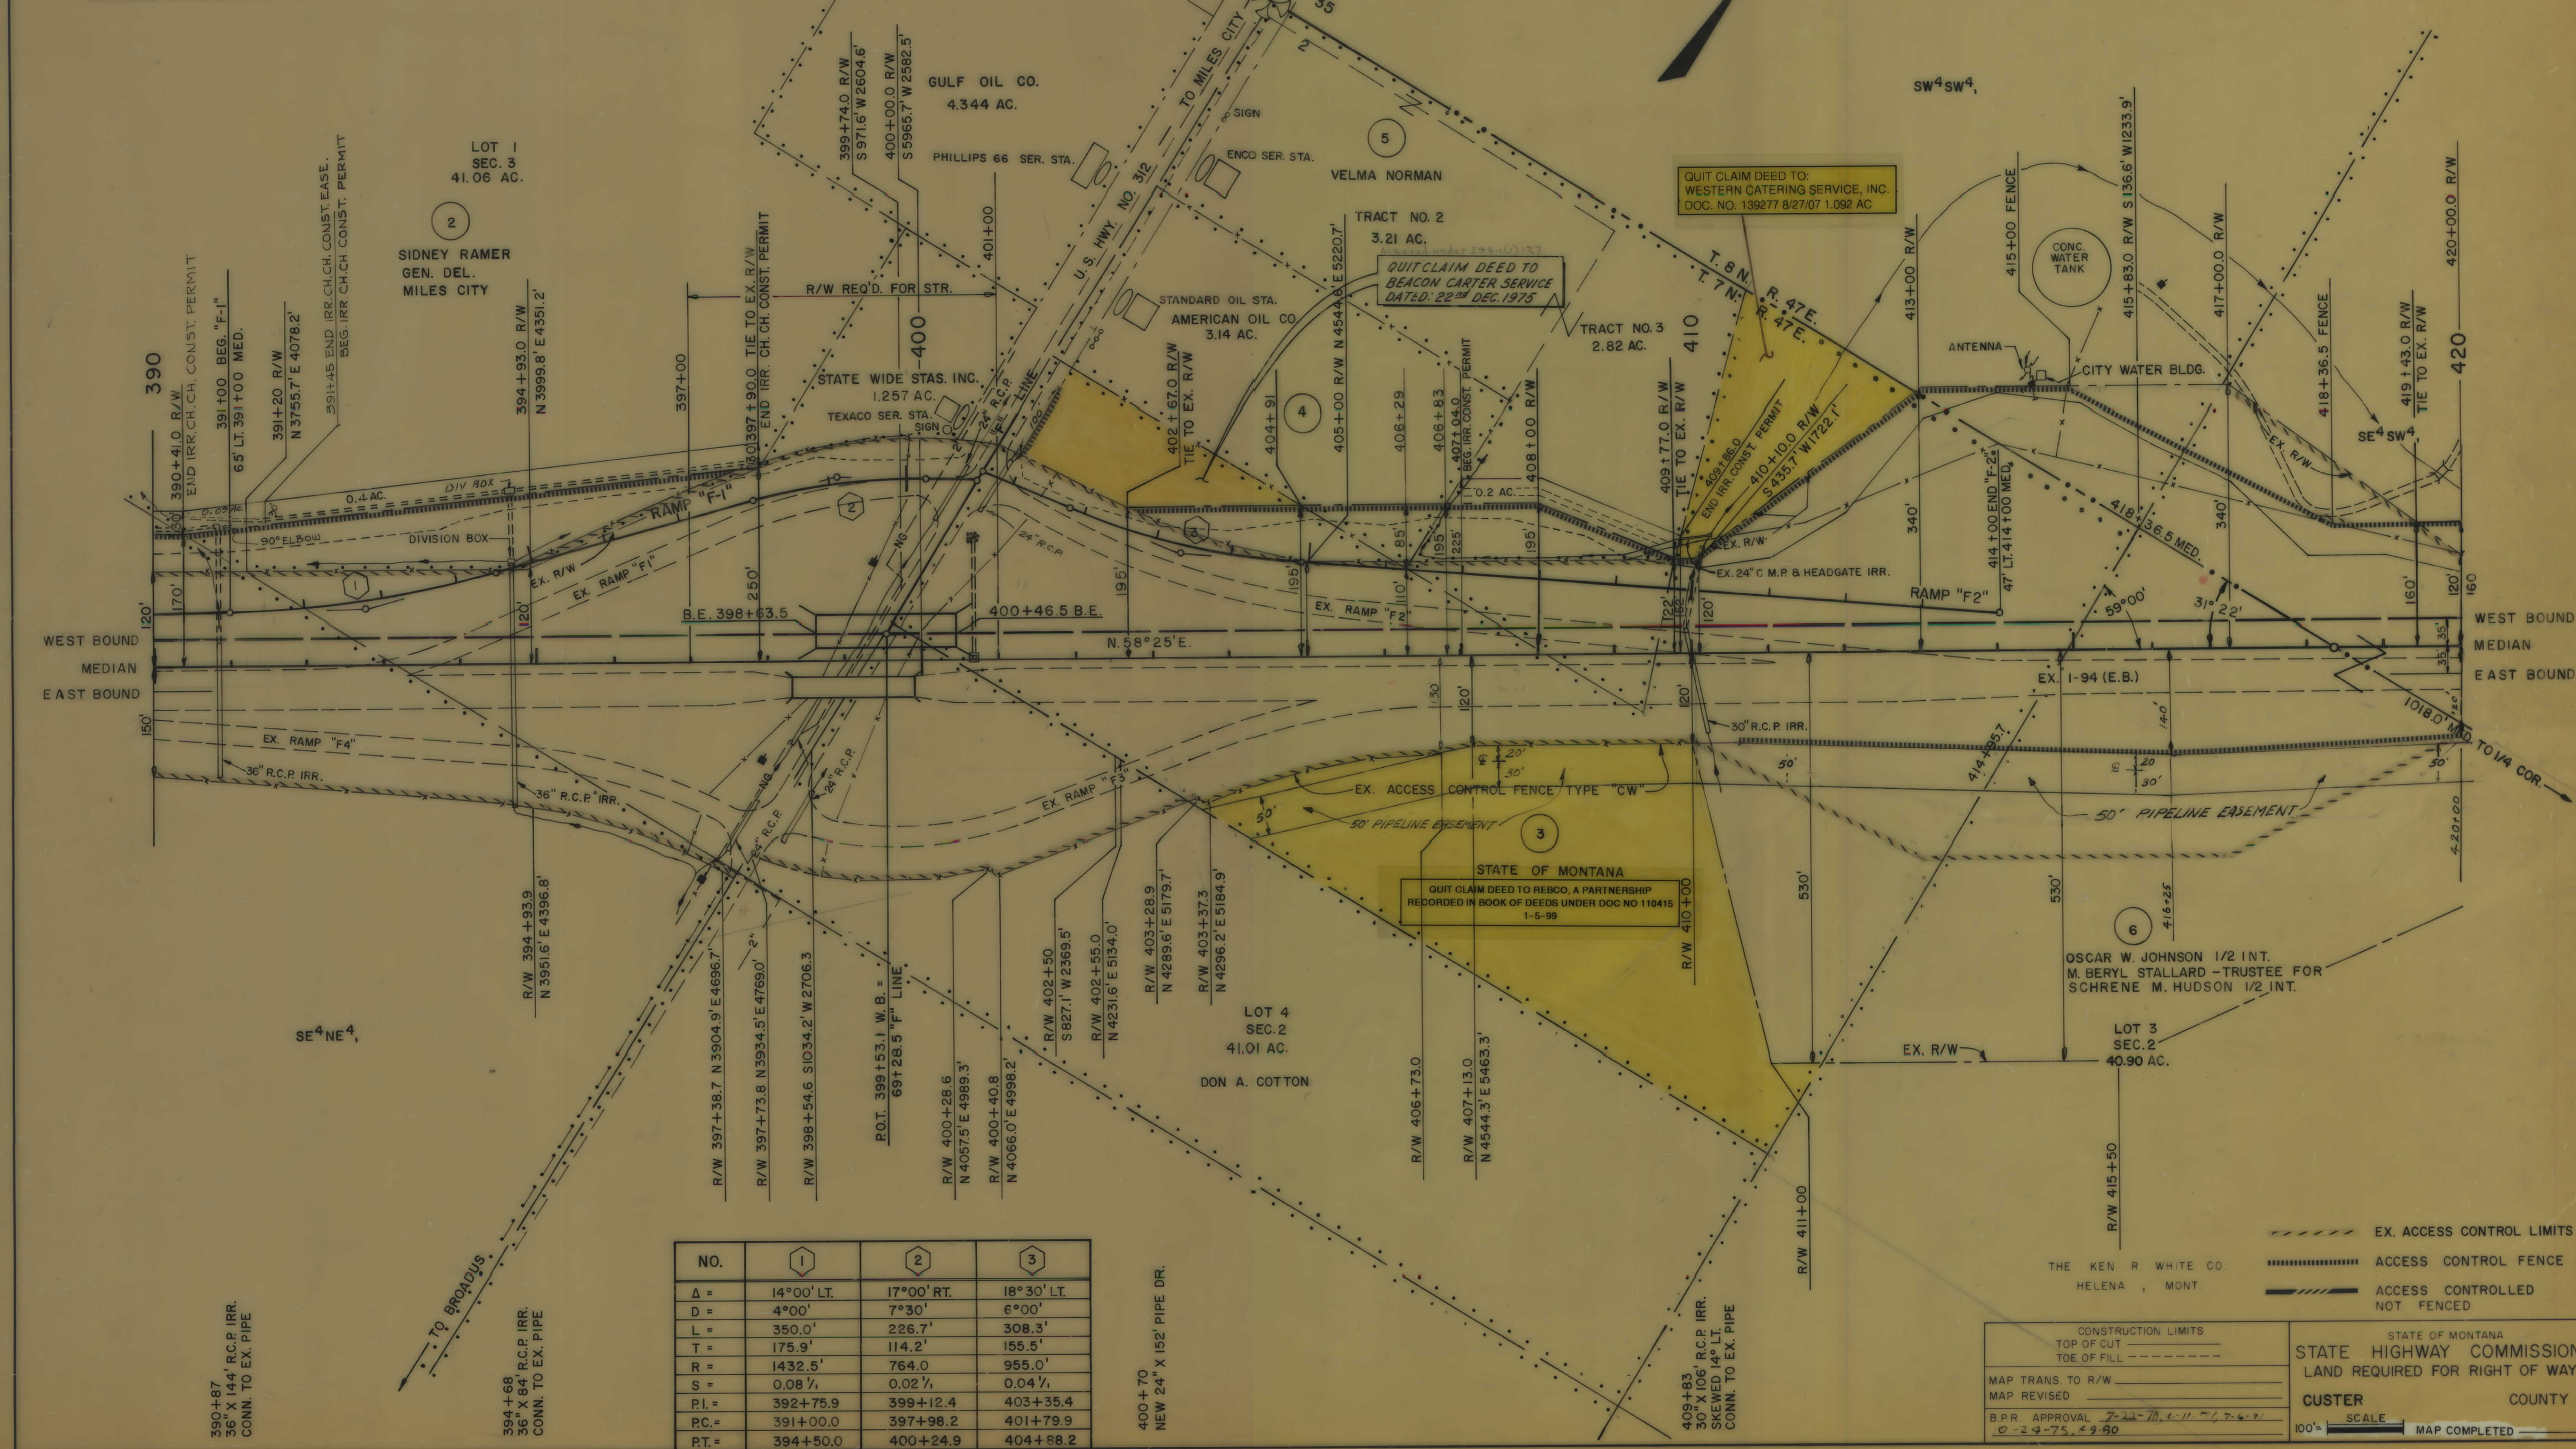

NO.	1	2	3
Δ =	14°00' LT.	17°00' RT.	18°30' LT.
D =	4°00'	7°30'	6°00'
L =	350.0'	226.7'	308.3'
T =	175.9'	114.2'	155.5'
R =	1432.5'	764.0'	955.0'
S =	0.08 1/2	0.02 1/2	0.04 1/2
P.I. =	392+75.9	399+12.4	403+35.4
P.C. =	391+00.0	397+98.2	401+79.9
P.T. =	394+50.0	400+24.9	404+88.2

400+70
NEW 24" X 152' PIPE DR.


CONSTRUCTION LIMITS	
TOP OF CUT	-----
TOE OF FILL	-----
MAP TRANS. TO R/W	-----
MAP REVISED	-----
B.P.R. APPROVAL	7-23-78, 6-11-79, 7-6-80
DATE	10-23-75, 4-9-80

STATE OF MONTANA	
STATE HIGHWAY COMMISSION	LAND REQUIRED FOR RIGHT OF WAY
CUSTER	COUNTY
100' =	SCALE
MAP COMPLETED	-----

OWNERSHIPS										
PARCEL	NAME	ADDRESS	TOTAL ACREAGE	GROSS TAKE ACREAGE	P.T.W. ACREAGE	NET TAKE ACREAGE	REMAINDER		CONST. PERMIT	
							LEFT	RIGHT	LEFT	RIGHT
8	RALPH L. & ELAINE R. FORMAN	RTE. 1 BOX 183, MILES CITY, MONT.	2,196.49	0	0	0	99.85	2,096.64	0.11	0
28	KATHERINE YAMADA	RTE. 1, MILES CITY, MONT.		0	0	0			0.09	0

FED. ROAD DIV. NO.	STATE	F.A.P. NO.	STATE	SHEET NO.	TOTAL SHEETS
8	MONT.	4 (24) 136	8944-21	8	22

MILES CITY EAST

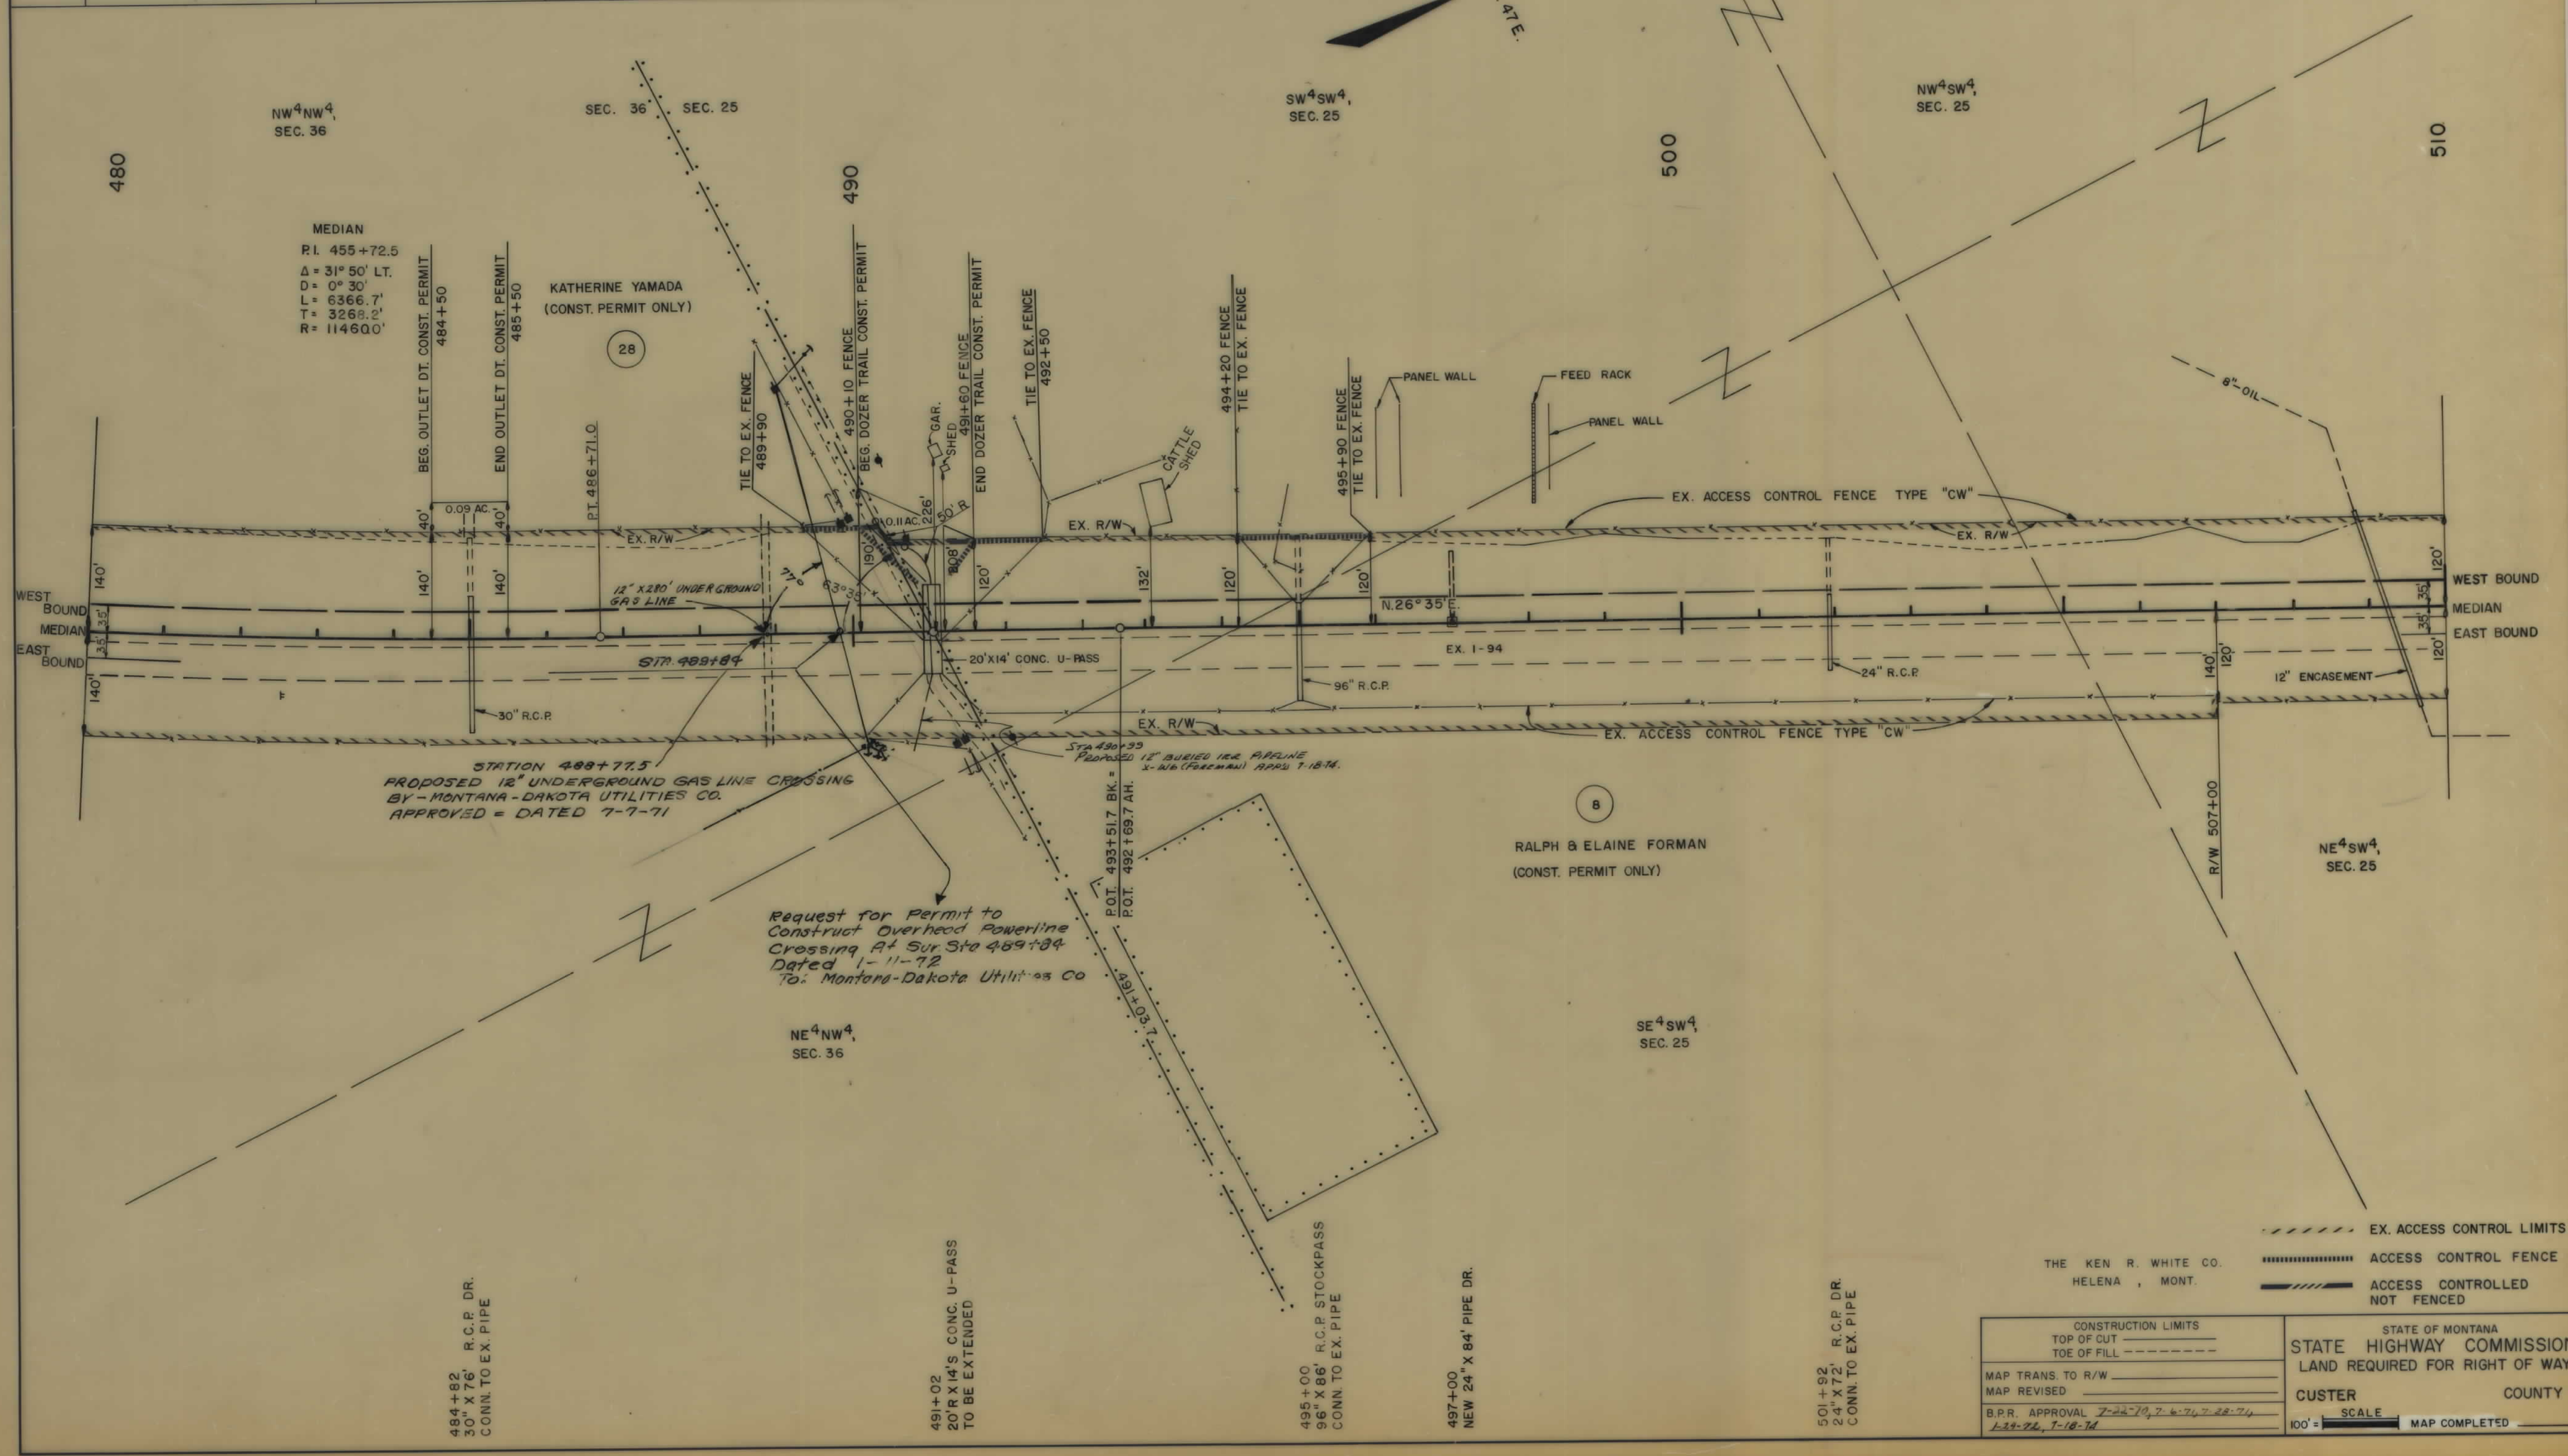

THE KEN R. WHITE CO.
HELENA, MONT.

CONSTRUCTION LIMITS
 TOP OF CUT
 TOE OF FILL

MAP TRANS. TO R/W
 MAP REVISED

B.P.R. APPROVAL 7-22-70, 7-6-71, 7-22-71
 1-24-72, 1-18-74

STATE OF MONTANA
 STATE HIGHWAY COMMISSION
 LAND REQUIRED FOR RIGHT OF WAY

CUSTER COUNTY

SCALE 100' =

MAP COMPLETED

EX. ACCESS CONTROL LIMITS

ACCESS CONTROL FENCE


ACCESS CONTROLLED NOT FENCED

194-4(21)36 SHT 8 OF 22

OWNERSHIPS										
PARCEL	N A M E	A D D R E S S	TOTAL ACREAGE	GROSS TAKE ACREAGE	P.T.W. ACREAGE	NET TAKE ACREAGE	REMAINDER		CH. CH. ACREAGE	
							LEFT	RIGHT	LEFT	RIGHT
9	H-V RANCH INC.	BOX 215 MILES CITY MONT.	4,224.5	1.2	0	1.2	534.8	3,688.5		
29	T&Y CANAL	FOR NEGOTIATION ONLY								

FED. ROAD DIV. NO.	STATE	F.A.P. NO'S.	STATE NO.	SHEET NO.	TOTAL SHEETS
8	MONT.	194-4(24)136 194-4(21)136	8944-21	10	22

MILES CITY EAST

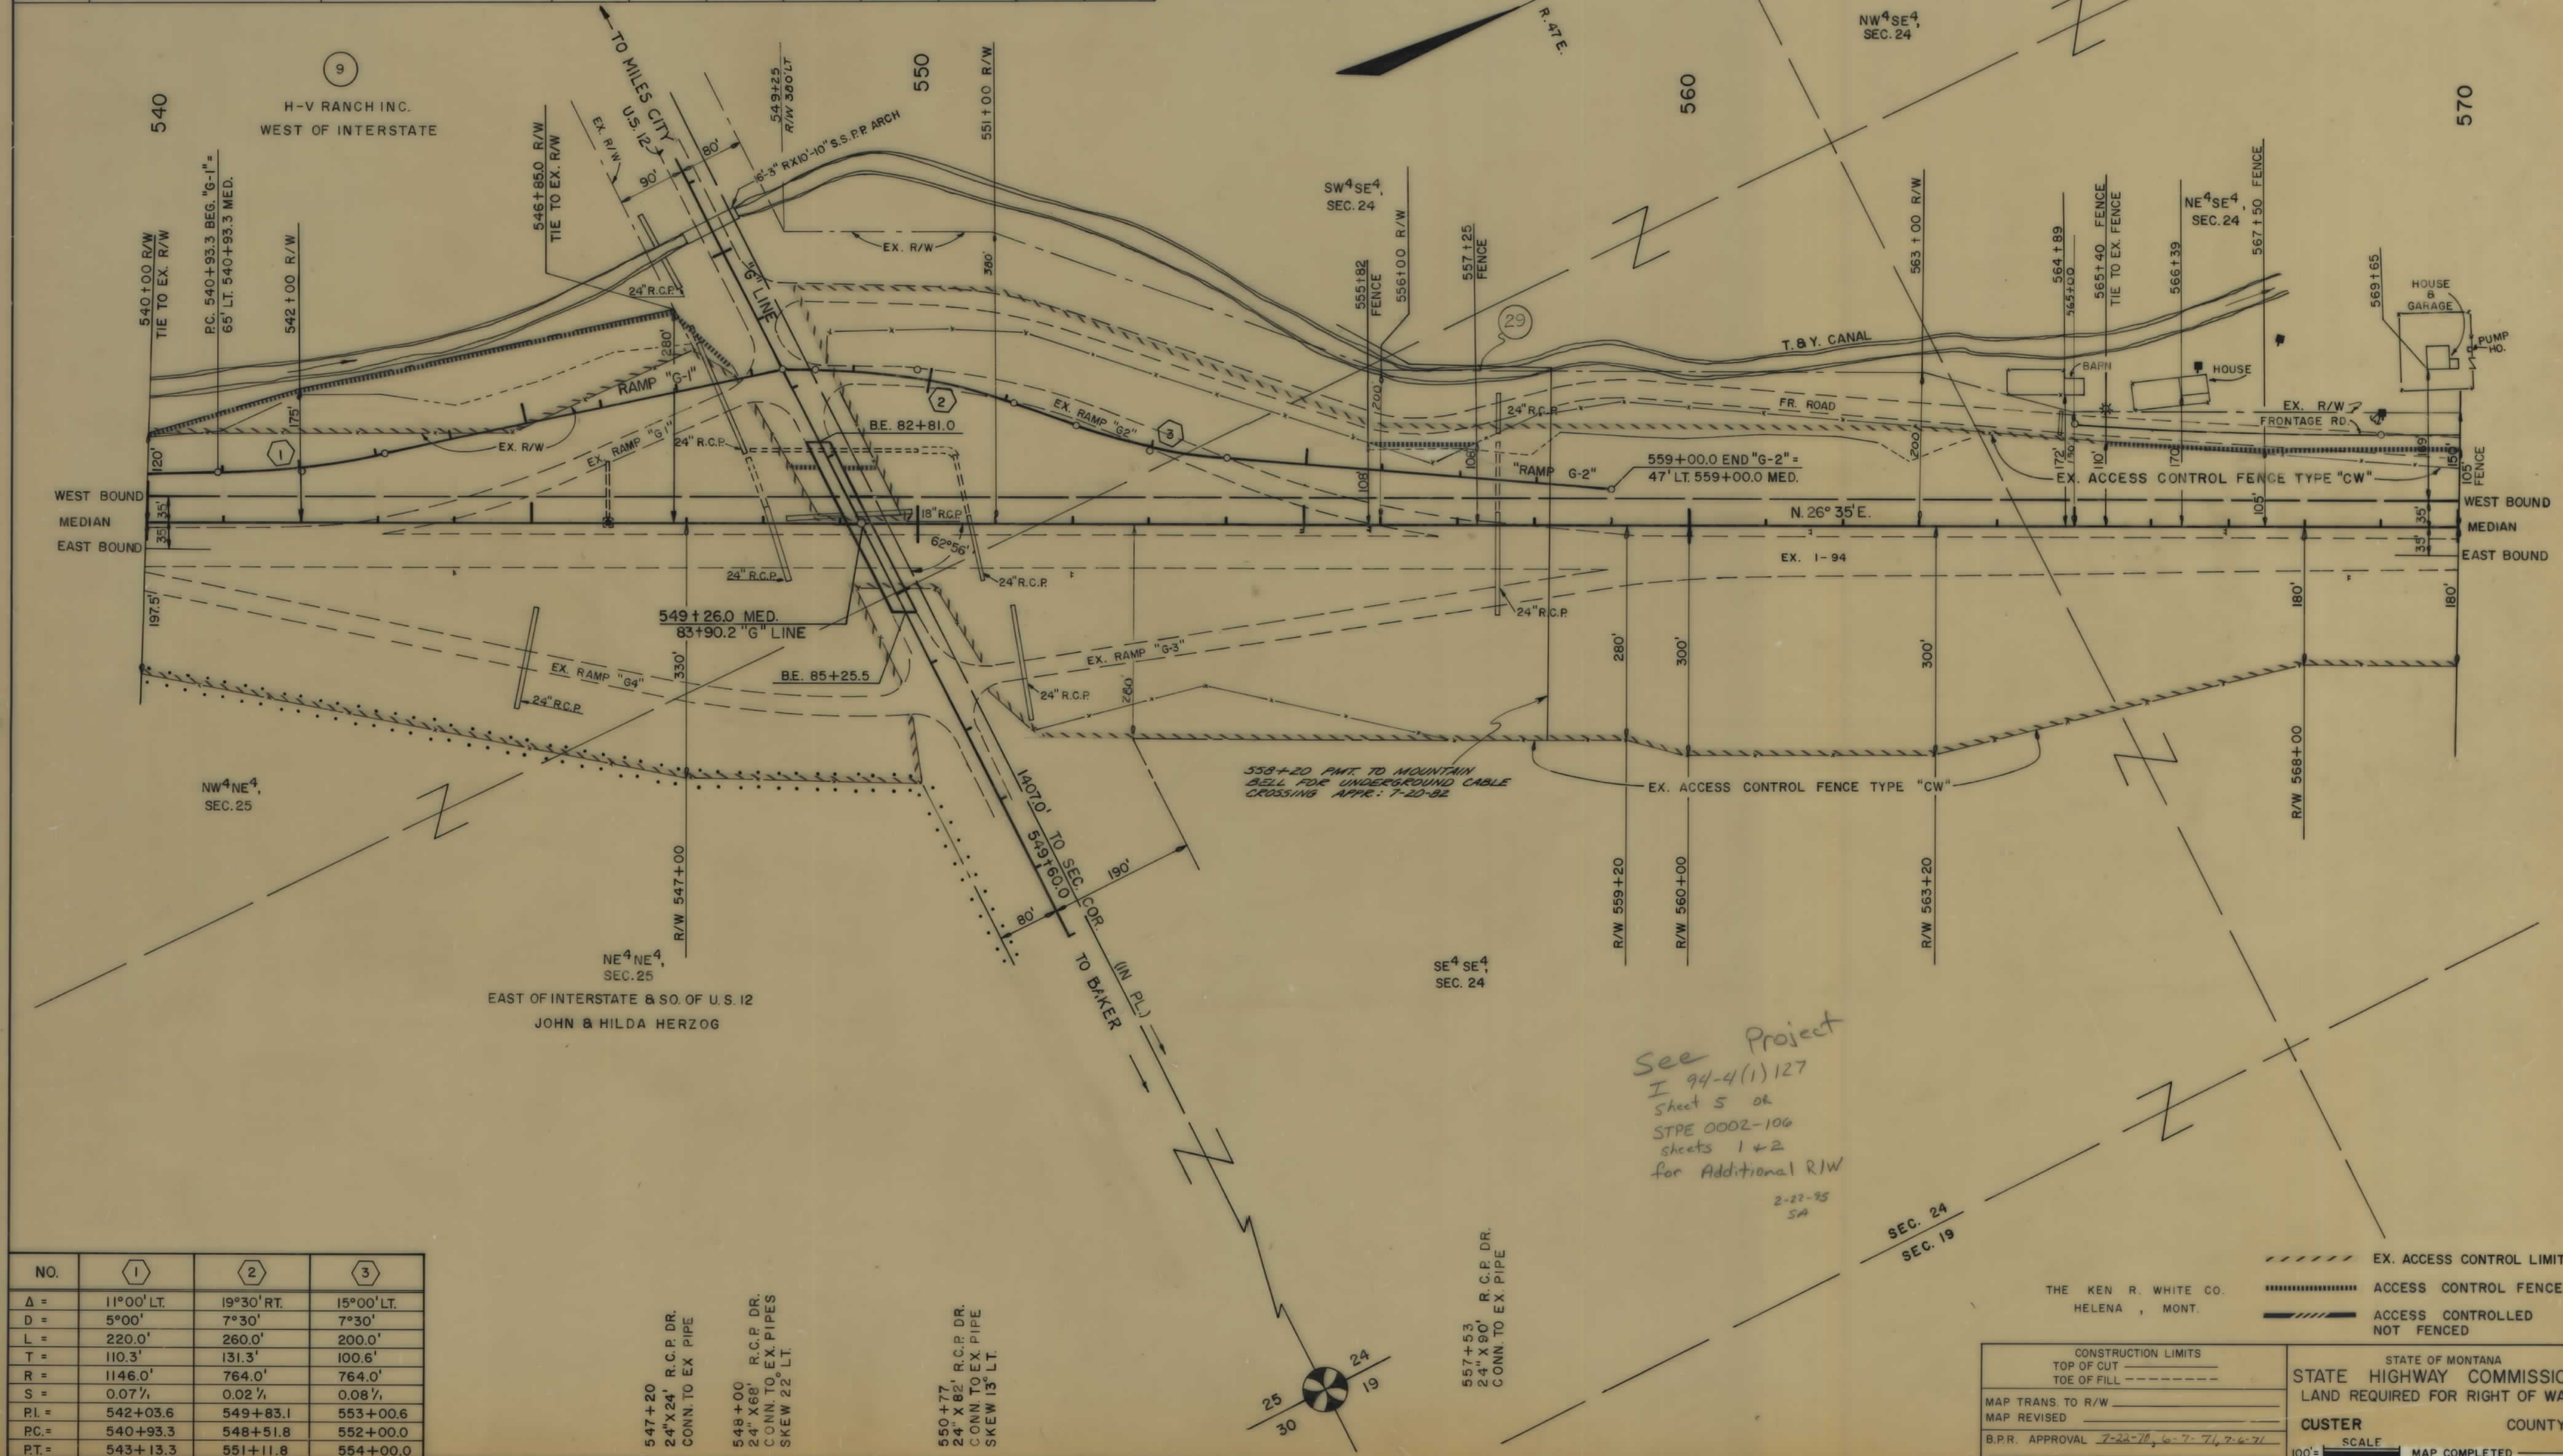

NO.	1	2	3
Δ =	11°00' LT.	19°30' RT.	15°00' LT.
D =	5°00'	7°30'	7°30'
L =	220.0'	260.0'	200.0'
T =	110.3'	131.3'	100.6'
R =	1146.0'	764.0'	764.0'
S =	0.07%	0.02%	0.08%
P.I. =	542+03.6	549+83.1	553+00.6
P.C. =	540+93.3	548+51.8	552+00.0
P.T. =	543+13.3	551+11.8	554+00.0

547+20
24" X 24" R.C.P. DR.
CONN. TO EX. PIPE

548+00
24" X 68" R.C.P. DR.
CONN. TO EX. PIPES
SKEW 22° LT.

550+77
24" X 82" R.C.P. DR.
CONN. TO EX. PIPE
SKEW 13° LT.

See Project
I 94-4(1)127
Sheet 5 or
STPE 0002-106
sheets 1 & 2
for Additional R/W

THE KEN R. WHITE CO.
HELENA, MONT.

CONSTRUCTION LIMITS
TOP OF CUT
TOE OF FILL

MAP TRANS. TO R/W
MAP REVISED

B.P.R. APPROVAL 7-22-78, 6-7-79, 7-6-79

STATE OF MONTANA
STATE HIGHWAY COMMISSION
LAND REQUIRED FOR RIGHT OF WAY

CUSTER COUNTY

100' = SCALE MAP COMPLETED


EX. ACCESS CONTROL LIMITS

ACCESS CONTROL FENCE

ACCESS CONTROLLED NOT FENCED

OWNERSHIPS										
PARCEL	NAME	ADDRESS	TOTAL ACREAGE	GROSS TAKE ACREAGE	P.T.W. ACREAGE	NET TAKE ACREAGE	REMAINDER		CONST. PERMIT	
							LEFT	RIGHT	LEFT	RIGHT
25	IRMA OTTOY	1505 PALMER ST. MILES CITY, MONT.	169.0	0	9.0	0	102.9	57.1	0.7	0


FED. ROAD DIV. NO.	STATE	F.A.P. NO'S		STATE NO.	SHEET NO.	TOTAL SHEETS
8	MONT.	CONST. NO.	R/W NO.	8944-21	11	22
		4(24)136	4(21)136			

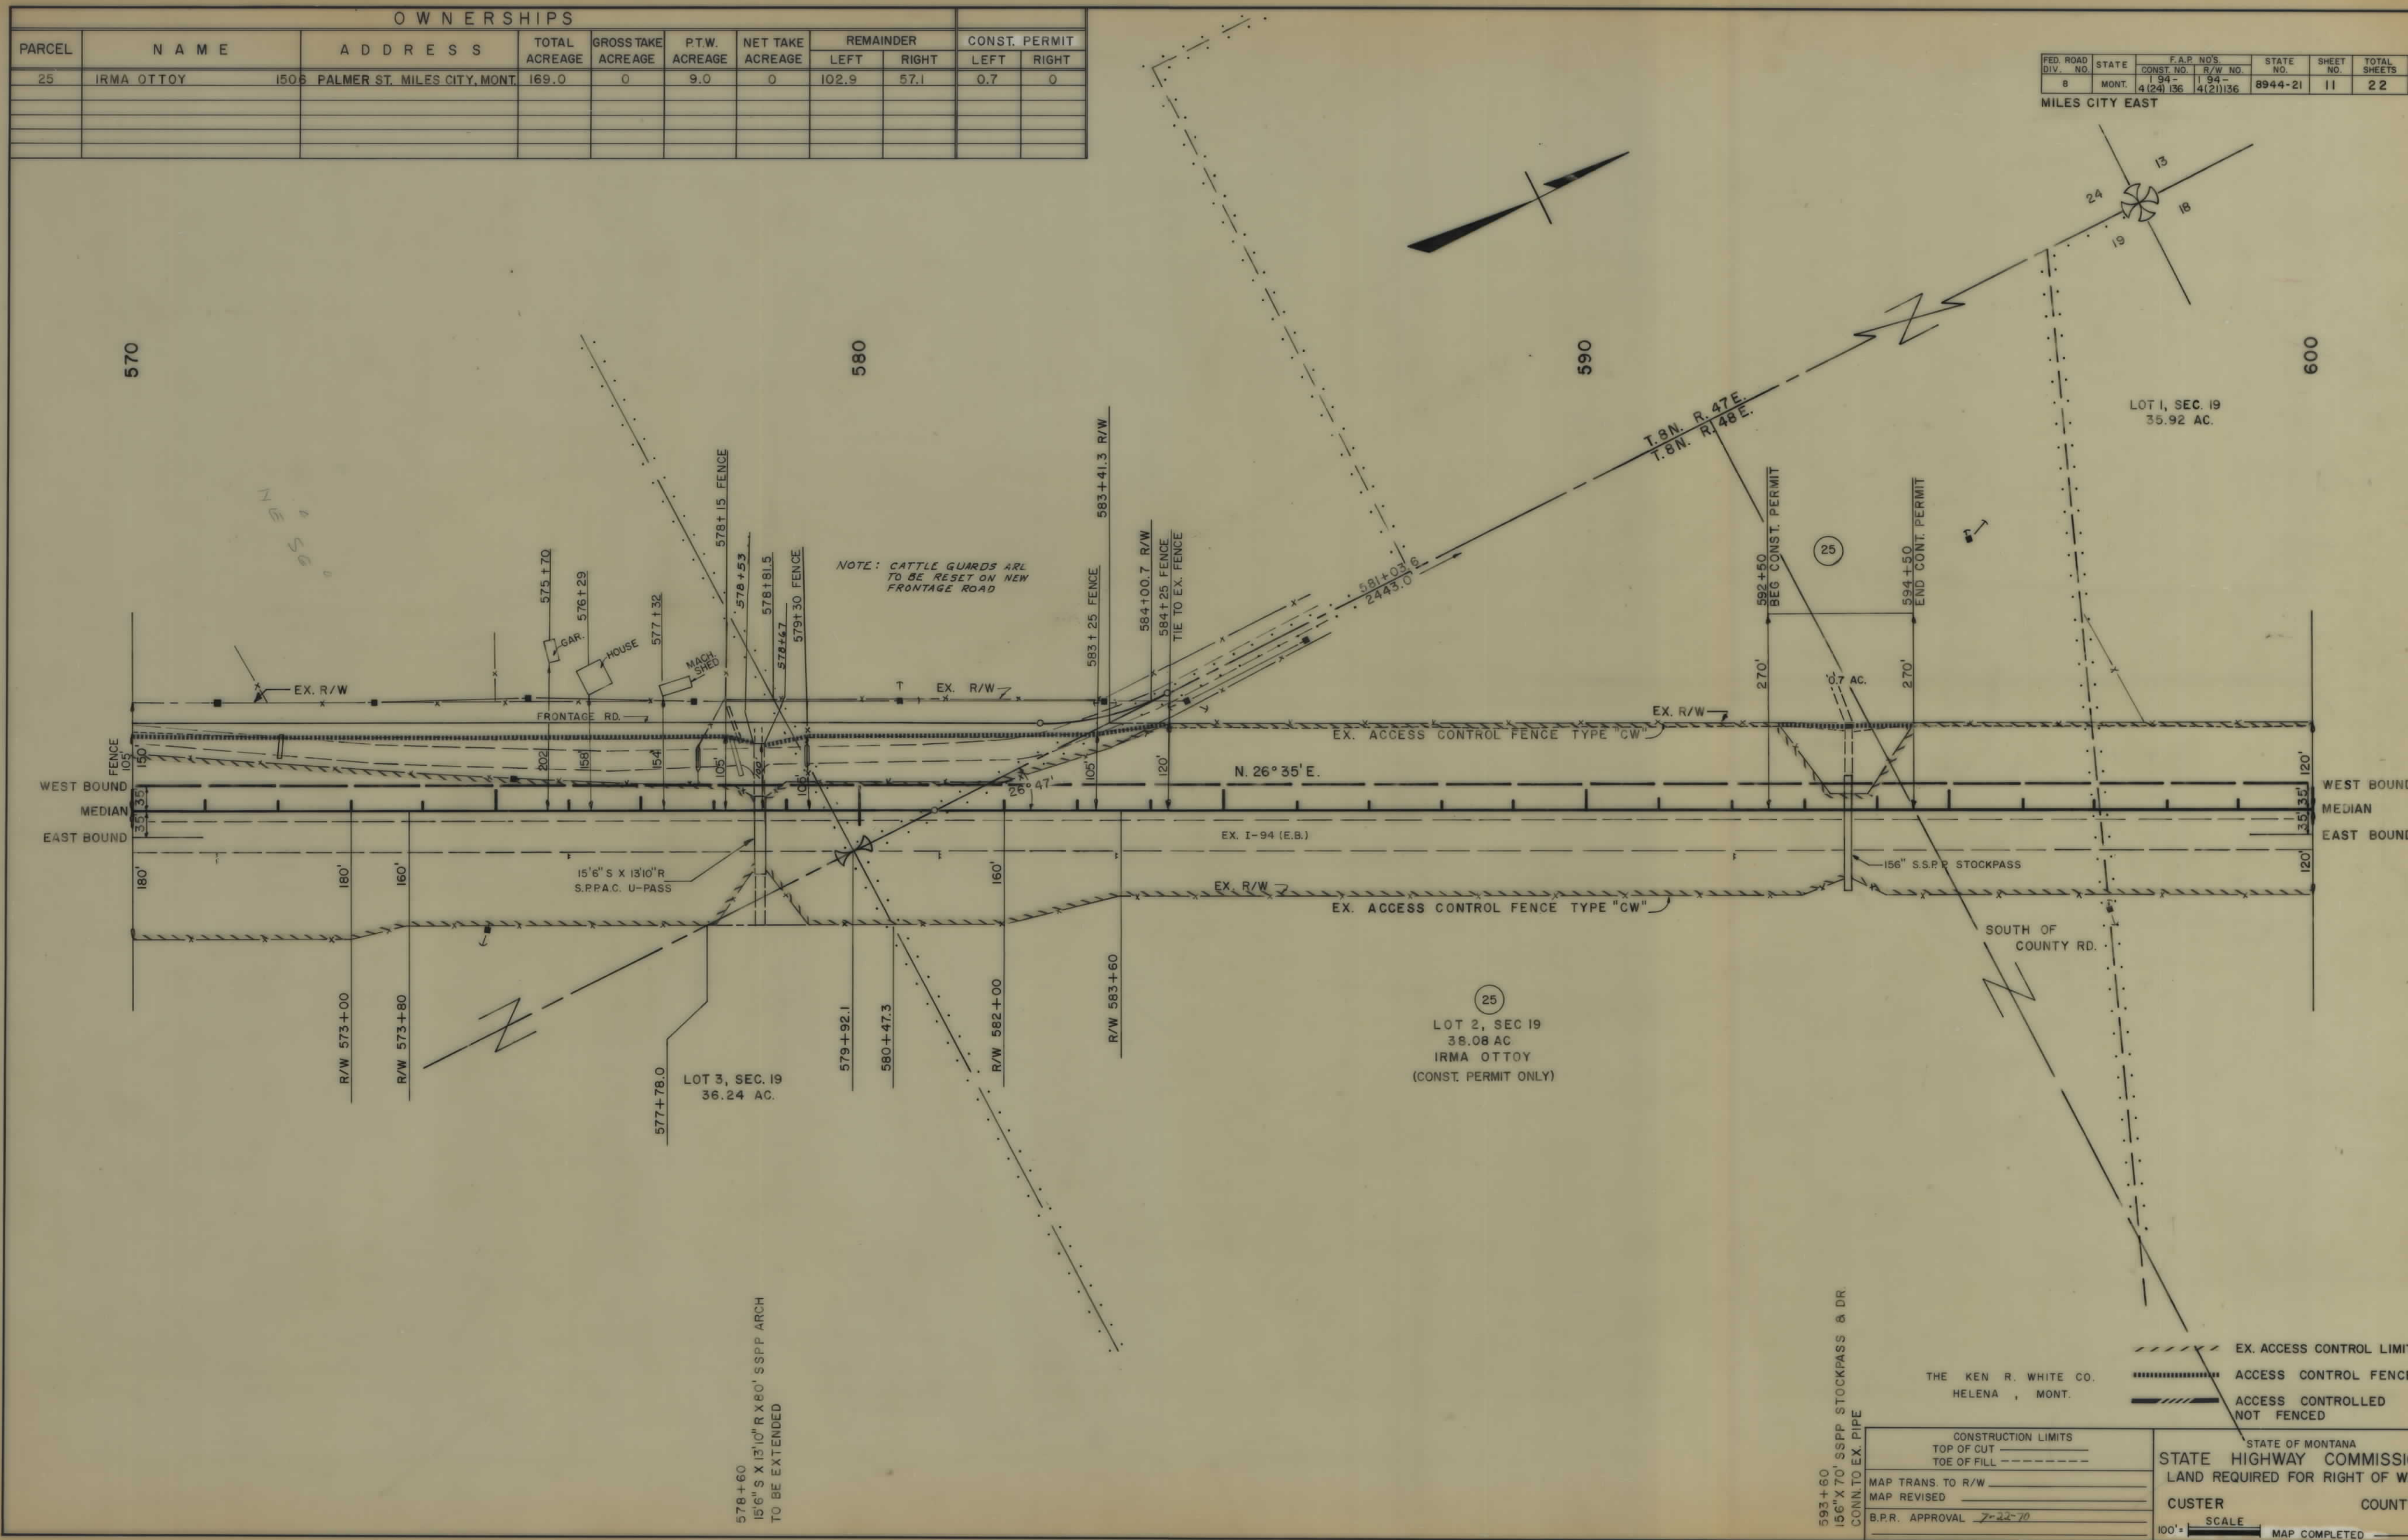

OWNERSHIPS											
PARCEL	NAME	ADDRESS	TOTAL ACREAGE	GROSS TAKE ACREAGE	P.T.W. ACREAGE	NET TAKE ACREAGE	REMAINDER		CH. CH. ACREAGE		CONST. PERMIT
							LEFT	RIGHT	LEFT	RIGHT	
31	CALVIN C. & CLARRANCE PRELLER										0.4 LT.
10A	G.G. GLASSCOCK ET. AL.										0.04 LT.
29	T.S.Y. CANAL										
32	DELETED										


FED. ROAD DIV. NO.	STATE	F.A.R. NO'S		STATE NO.	SHEET NO.	TOTAL SHEETS
8	MONT.	CONST. NO.	R/W NO.			
		4 (24)136	4 (21)136	8944-21	12	22

MILES CITY EAST

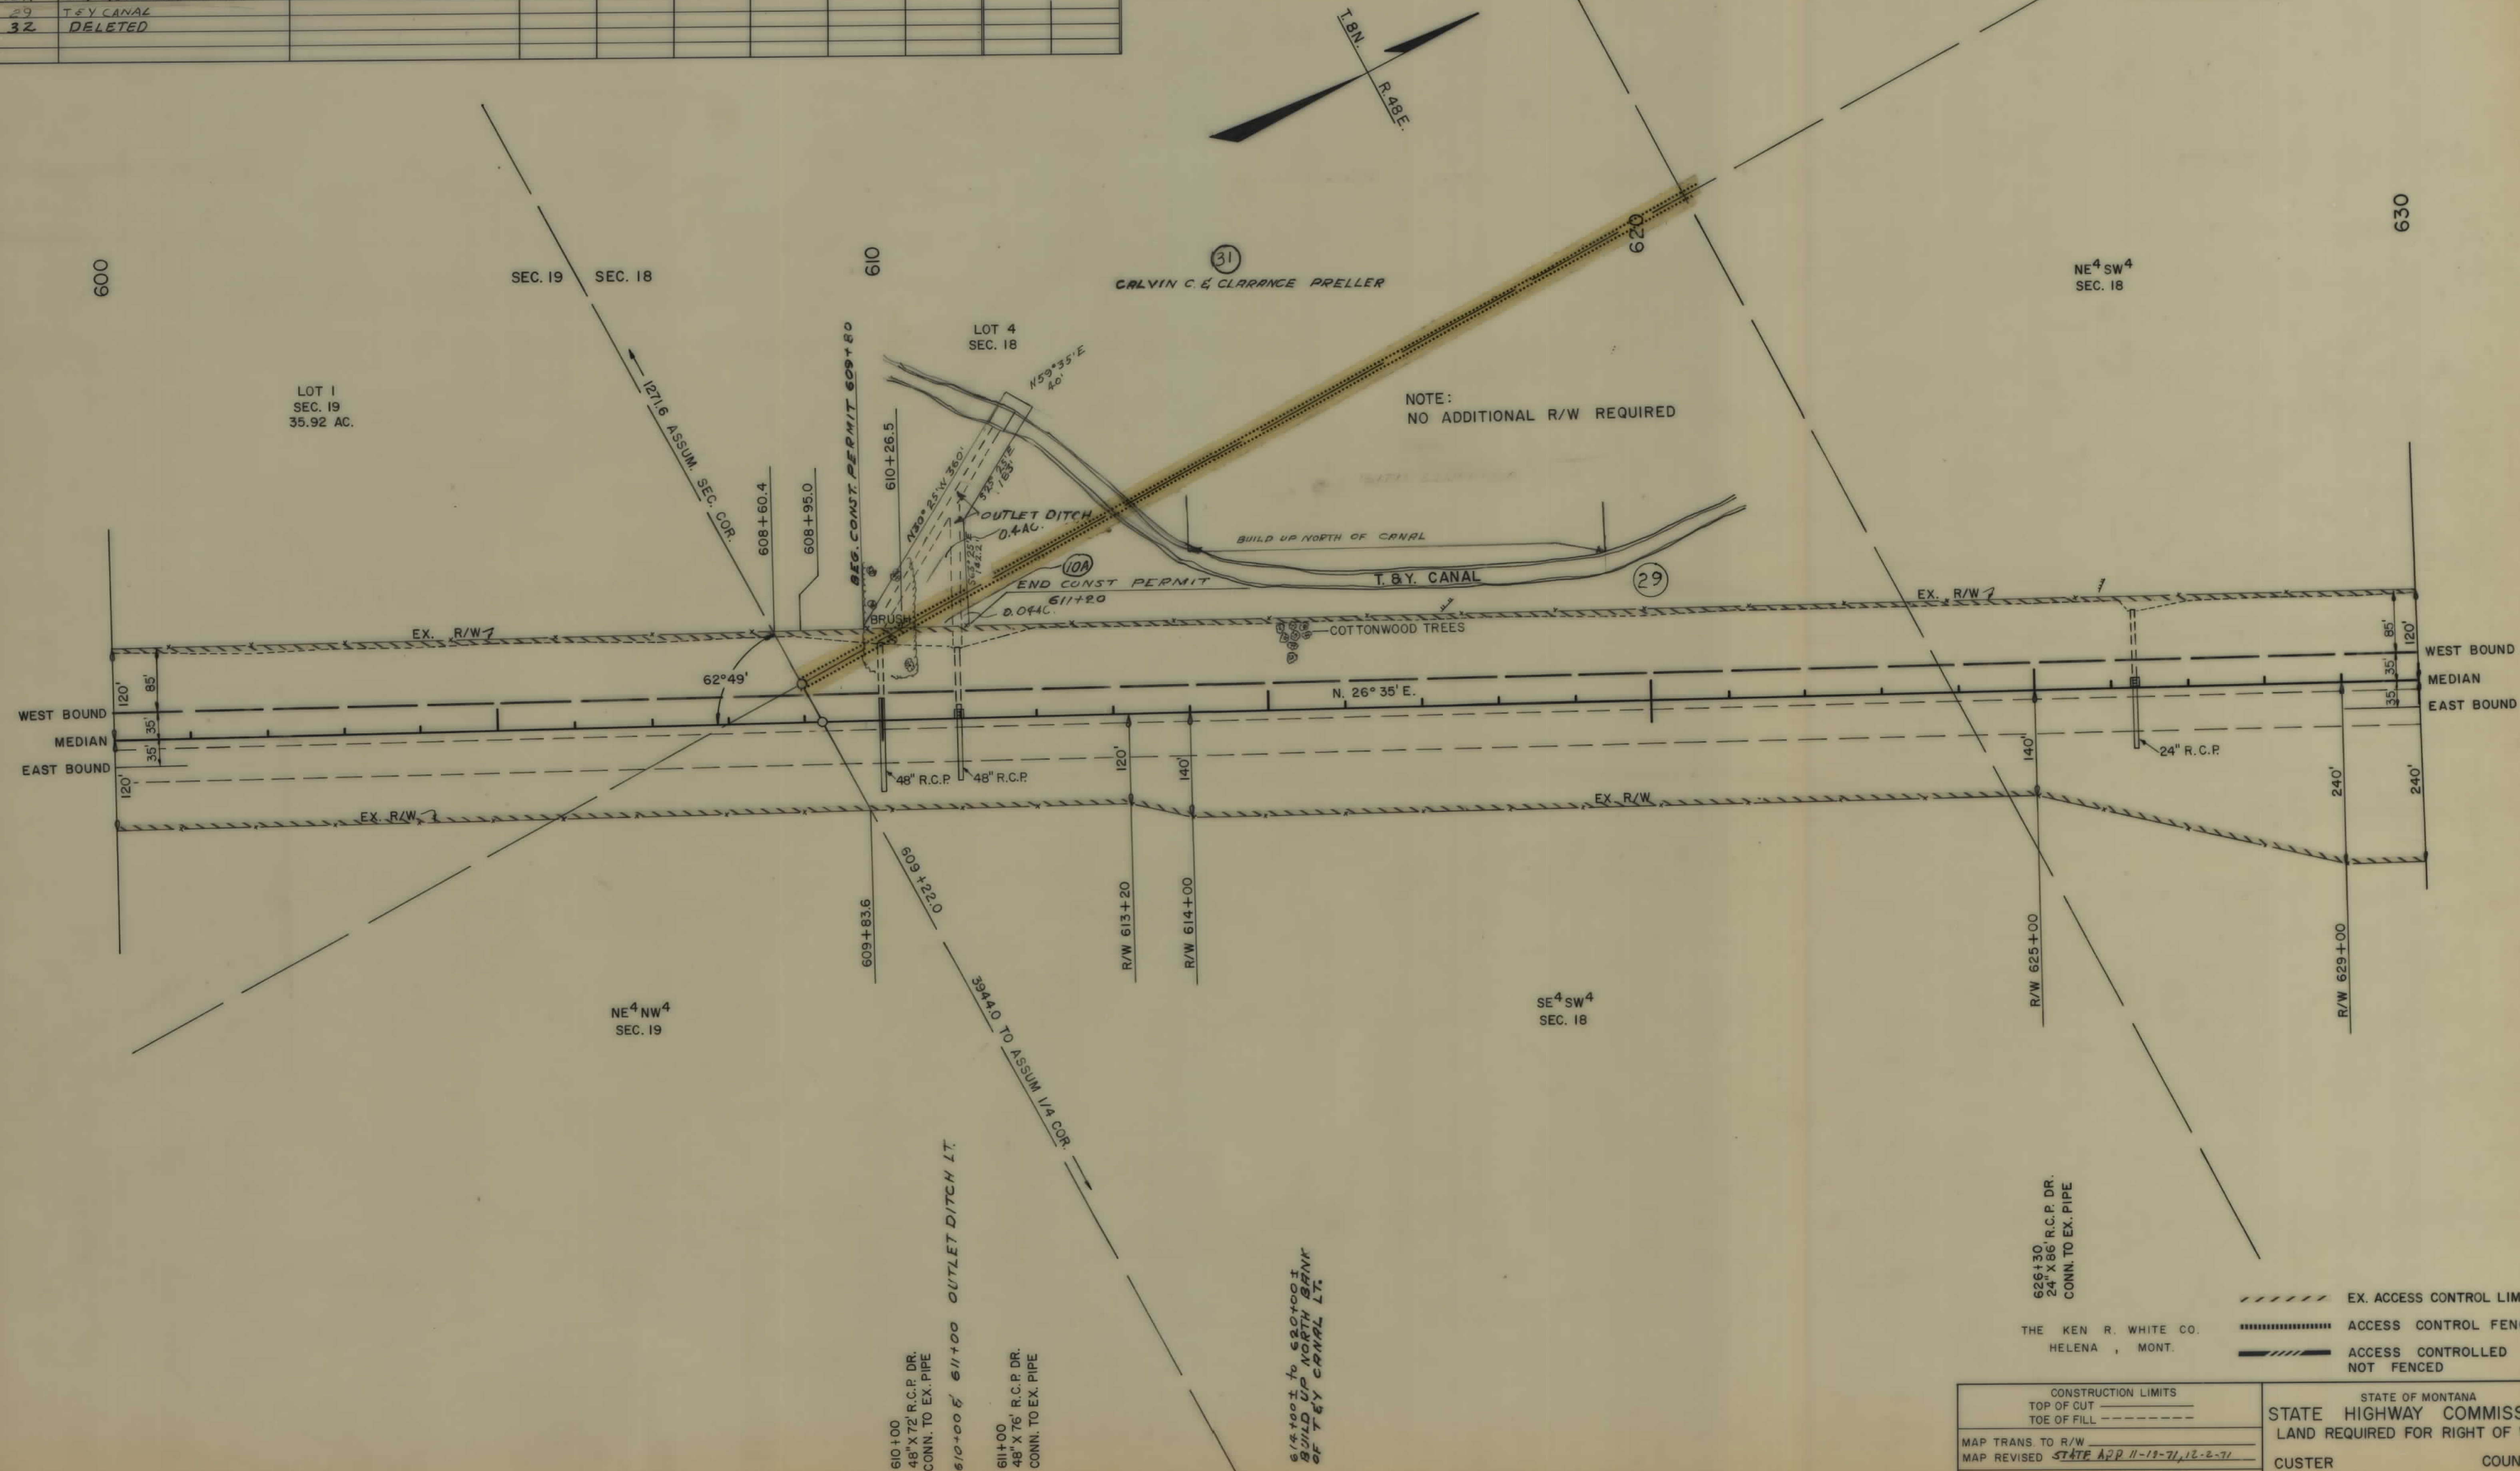

OWNERSHIP									
PARCEL	NAME	ADDRESS	TOTAL ACREAGE	GROSS TAKE ACREAGE	P.T.W. ACREAGE	NET TAKE ACREAGE	REMAINDER		CONST. PERMIT
							LEFT	RIGHT	
10	C.G. GLASSCOCK et al	BOX 151 MILES CITY MONT	1219.7	5.7	0	5.7	304.7	908.3	1.4
13	DELMAR S. ZEZULA	RTE. 1, BOX 160 MILES CITY MONT	139.3						
12	DONALD G. PONTIUS	Box 655 MILES CITY MT	3.6	0.1	0	0.1	0	3.5	

FED. ROAD DIV. NO.	STATE	F.A.R. NOS.		STATE	SHEET	TOTAL
		CONST. NO.	R/W NO.	NO.	NO.	SHEETS
8	MONT.	194-4(24)136	194-4(21)136	6944-21	14	22

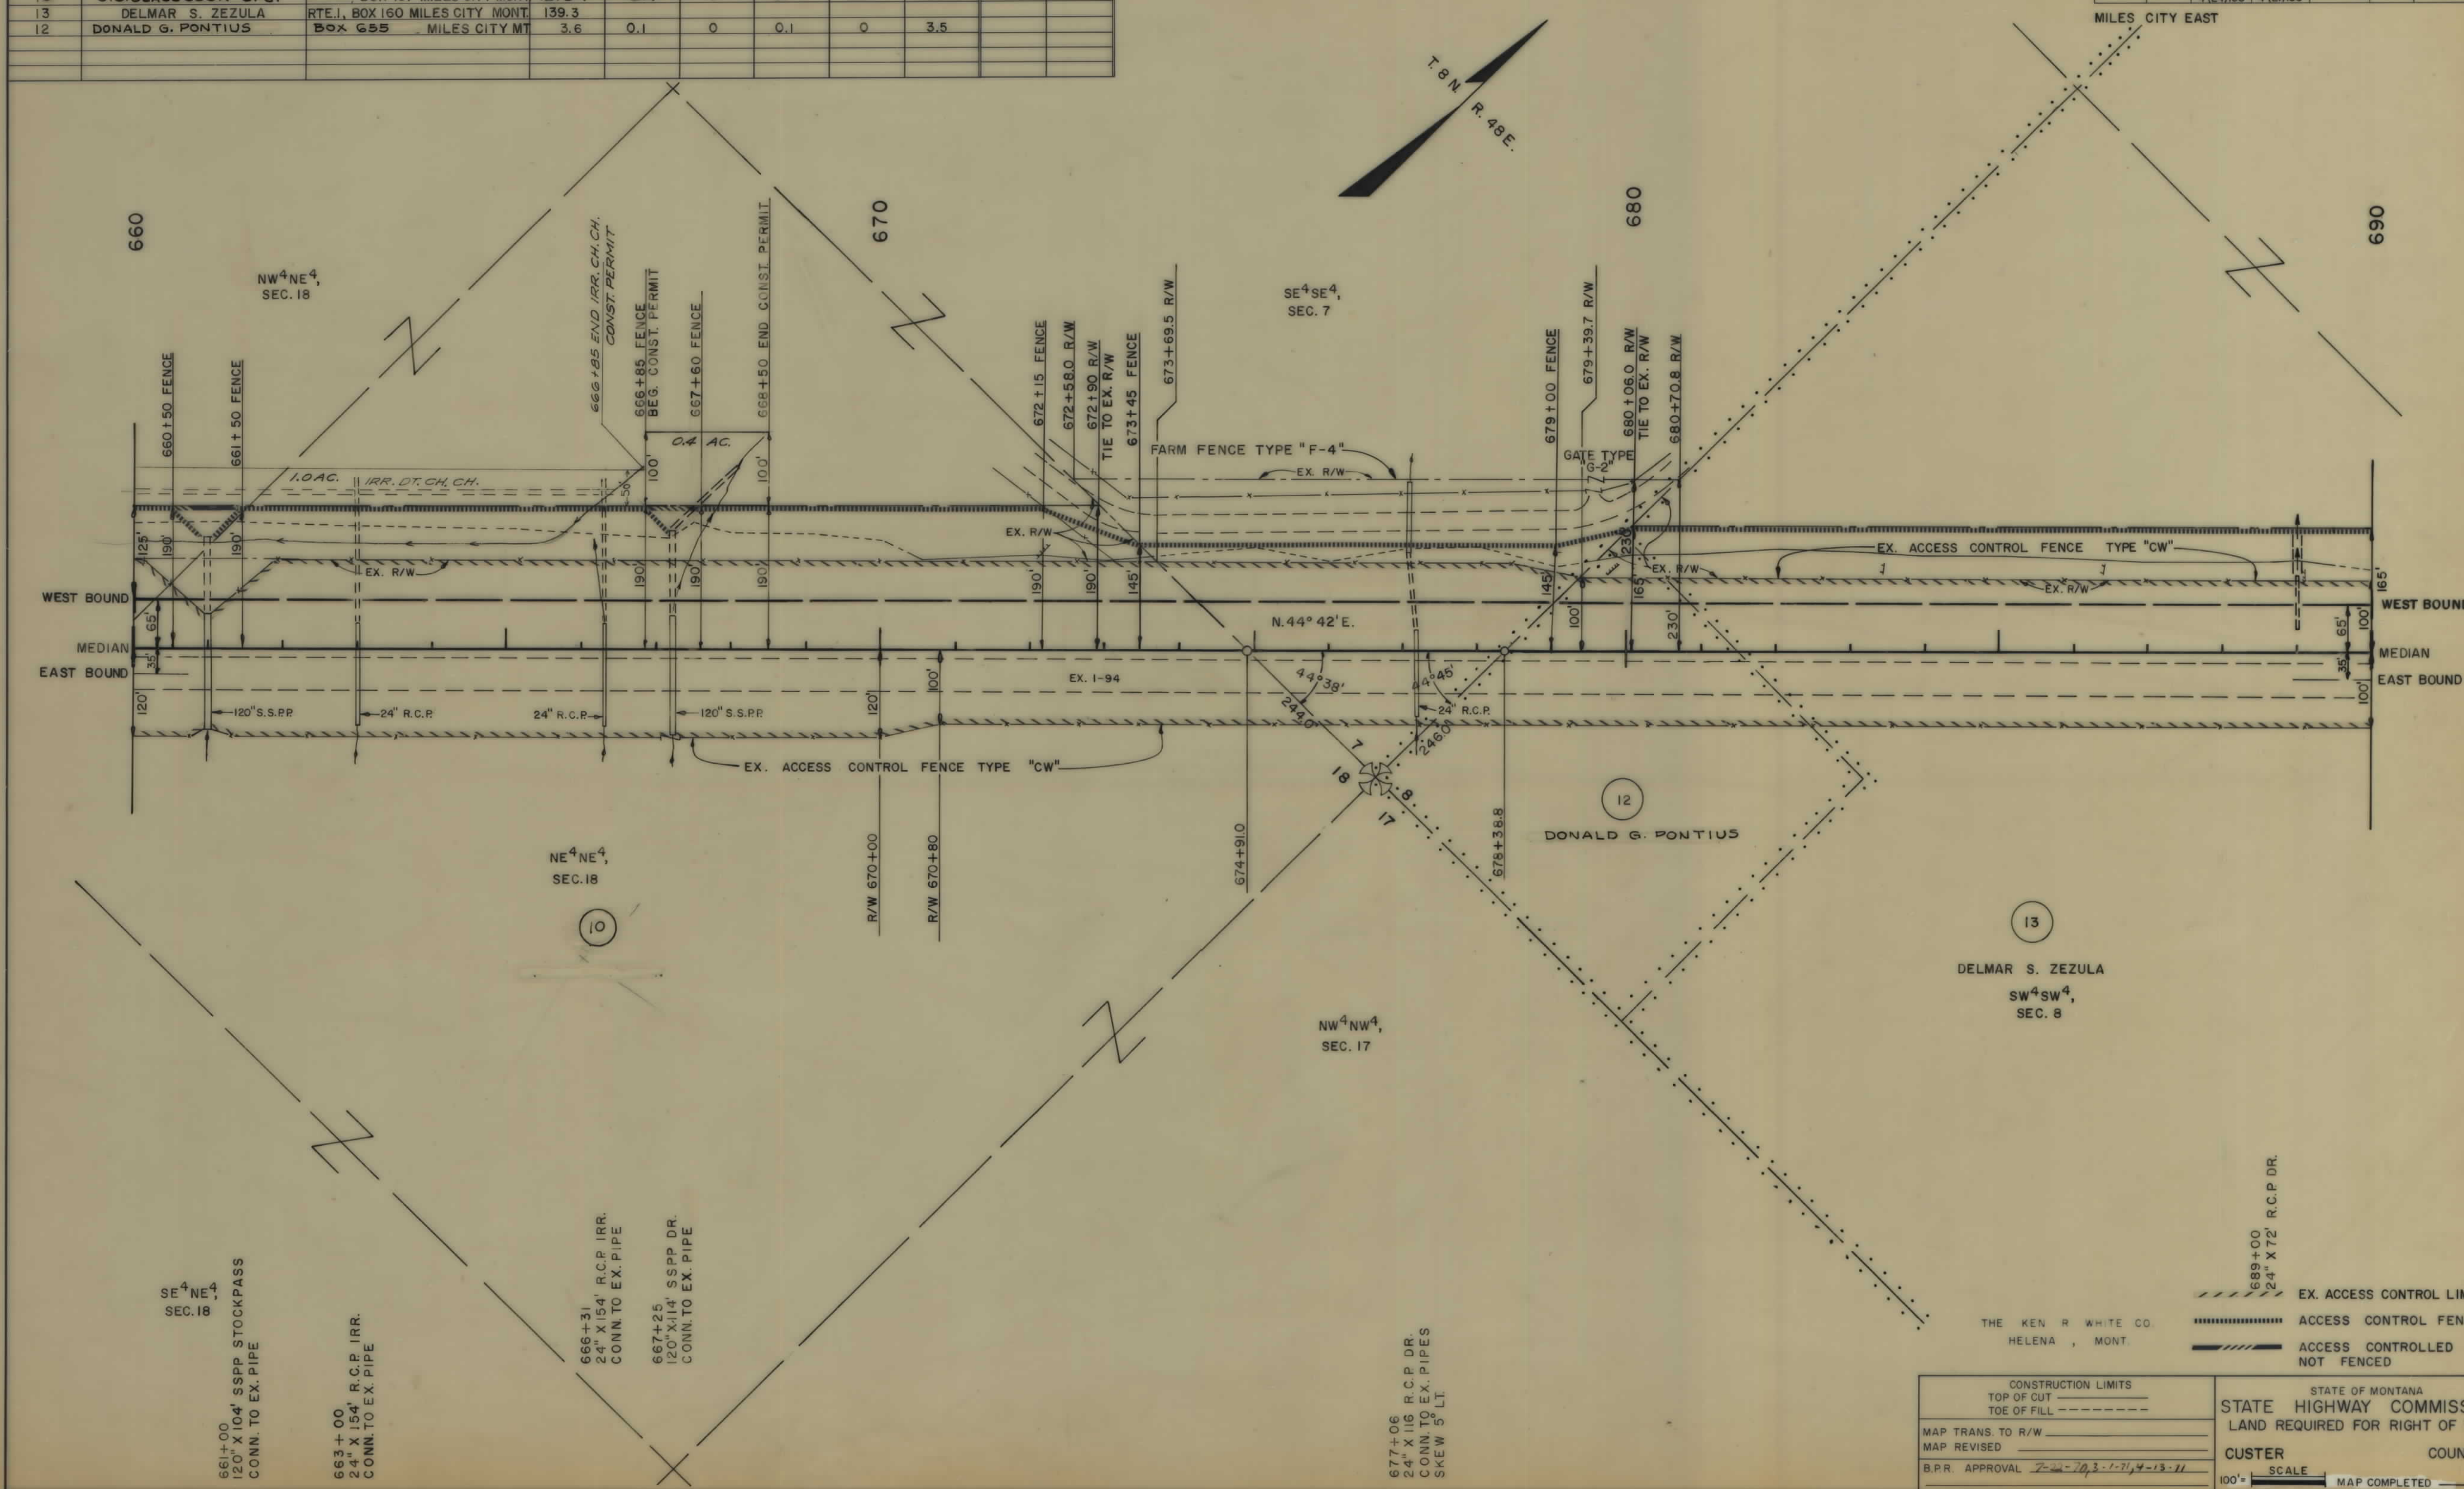

CONSTRUCTION LIMITS		STATE OF MONTANA	
TOP OF CUT	-----	STATE HIGHWAY COMMISSION	
TOE OF FILL	-----	LAND REQUIRED FOR RIGHT OF WAY	
MAP TRANS. TO R/W	-----	CUSTER	COUNTY
MAP REVISED	-----	SCALE	
B.P.R. APPROVAL	7-24-70, 3-1-71, 4-13-71	MAP COMPLETED	


194-4(21)136 SHT 14 OF 22

OWNERSHIPS										
PARCEL	N A M E	A D D R E S S	TOTAL ACREAGE	GROSS TAKE ACREAGE	P.T.W. ACREAGE	NET TAKE ACREAGE	REMAINDER		CH. CH. ACREAGE	
							LEFT	RIGHT	LEFT	RIGHT
13	DELMAR S. ZEZULA	RTE. 1, BOX 160 MILES CITY MONT.	139.3	3.9	0	3.9	52.0	83.4		
14	RUDOLPH & LIDWINA HERZOG	RTE. 1 BOX 158, MILES CITY MONT.	158.8	0.4	0	0.4	158.2	0.2		
15	LAWRENCE & MILDRED WOHLGENANT	1122 NO. LAKE AVE. MILES CITY	299.7							

FED. ROAD DIV. NO.	STATE	F.A.P. NO'S.	STATE NO.	SHEET NO.	TOTAL SHEETS
8	MONT.	194- 4(29)136	134- 4(21)136	8944-21	15
					22

MILES CITY EAST

© JOE PEILA BOX 157, MILES CITY, MONT. CONTRACT PURCHASER

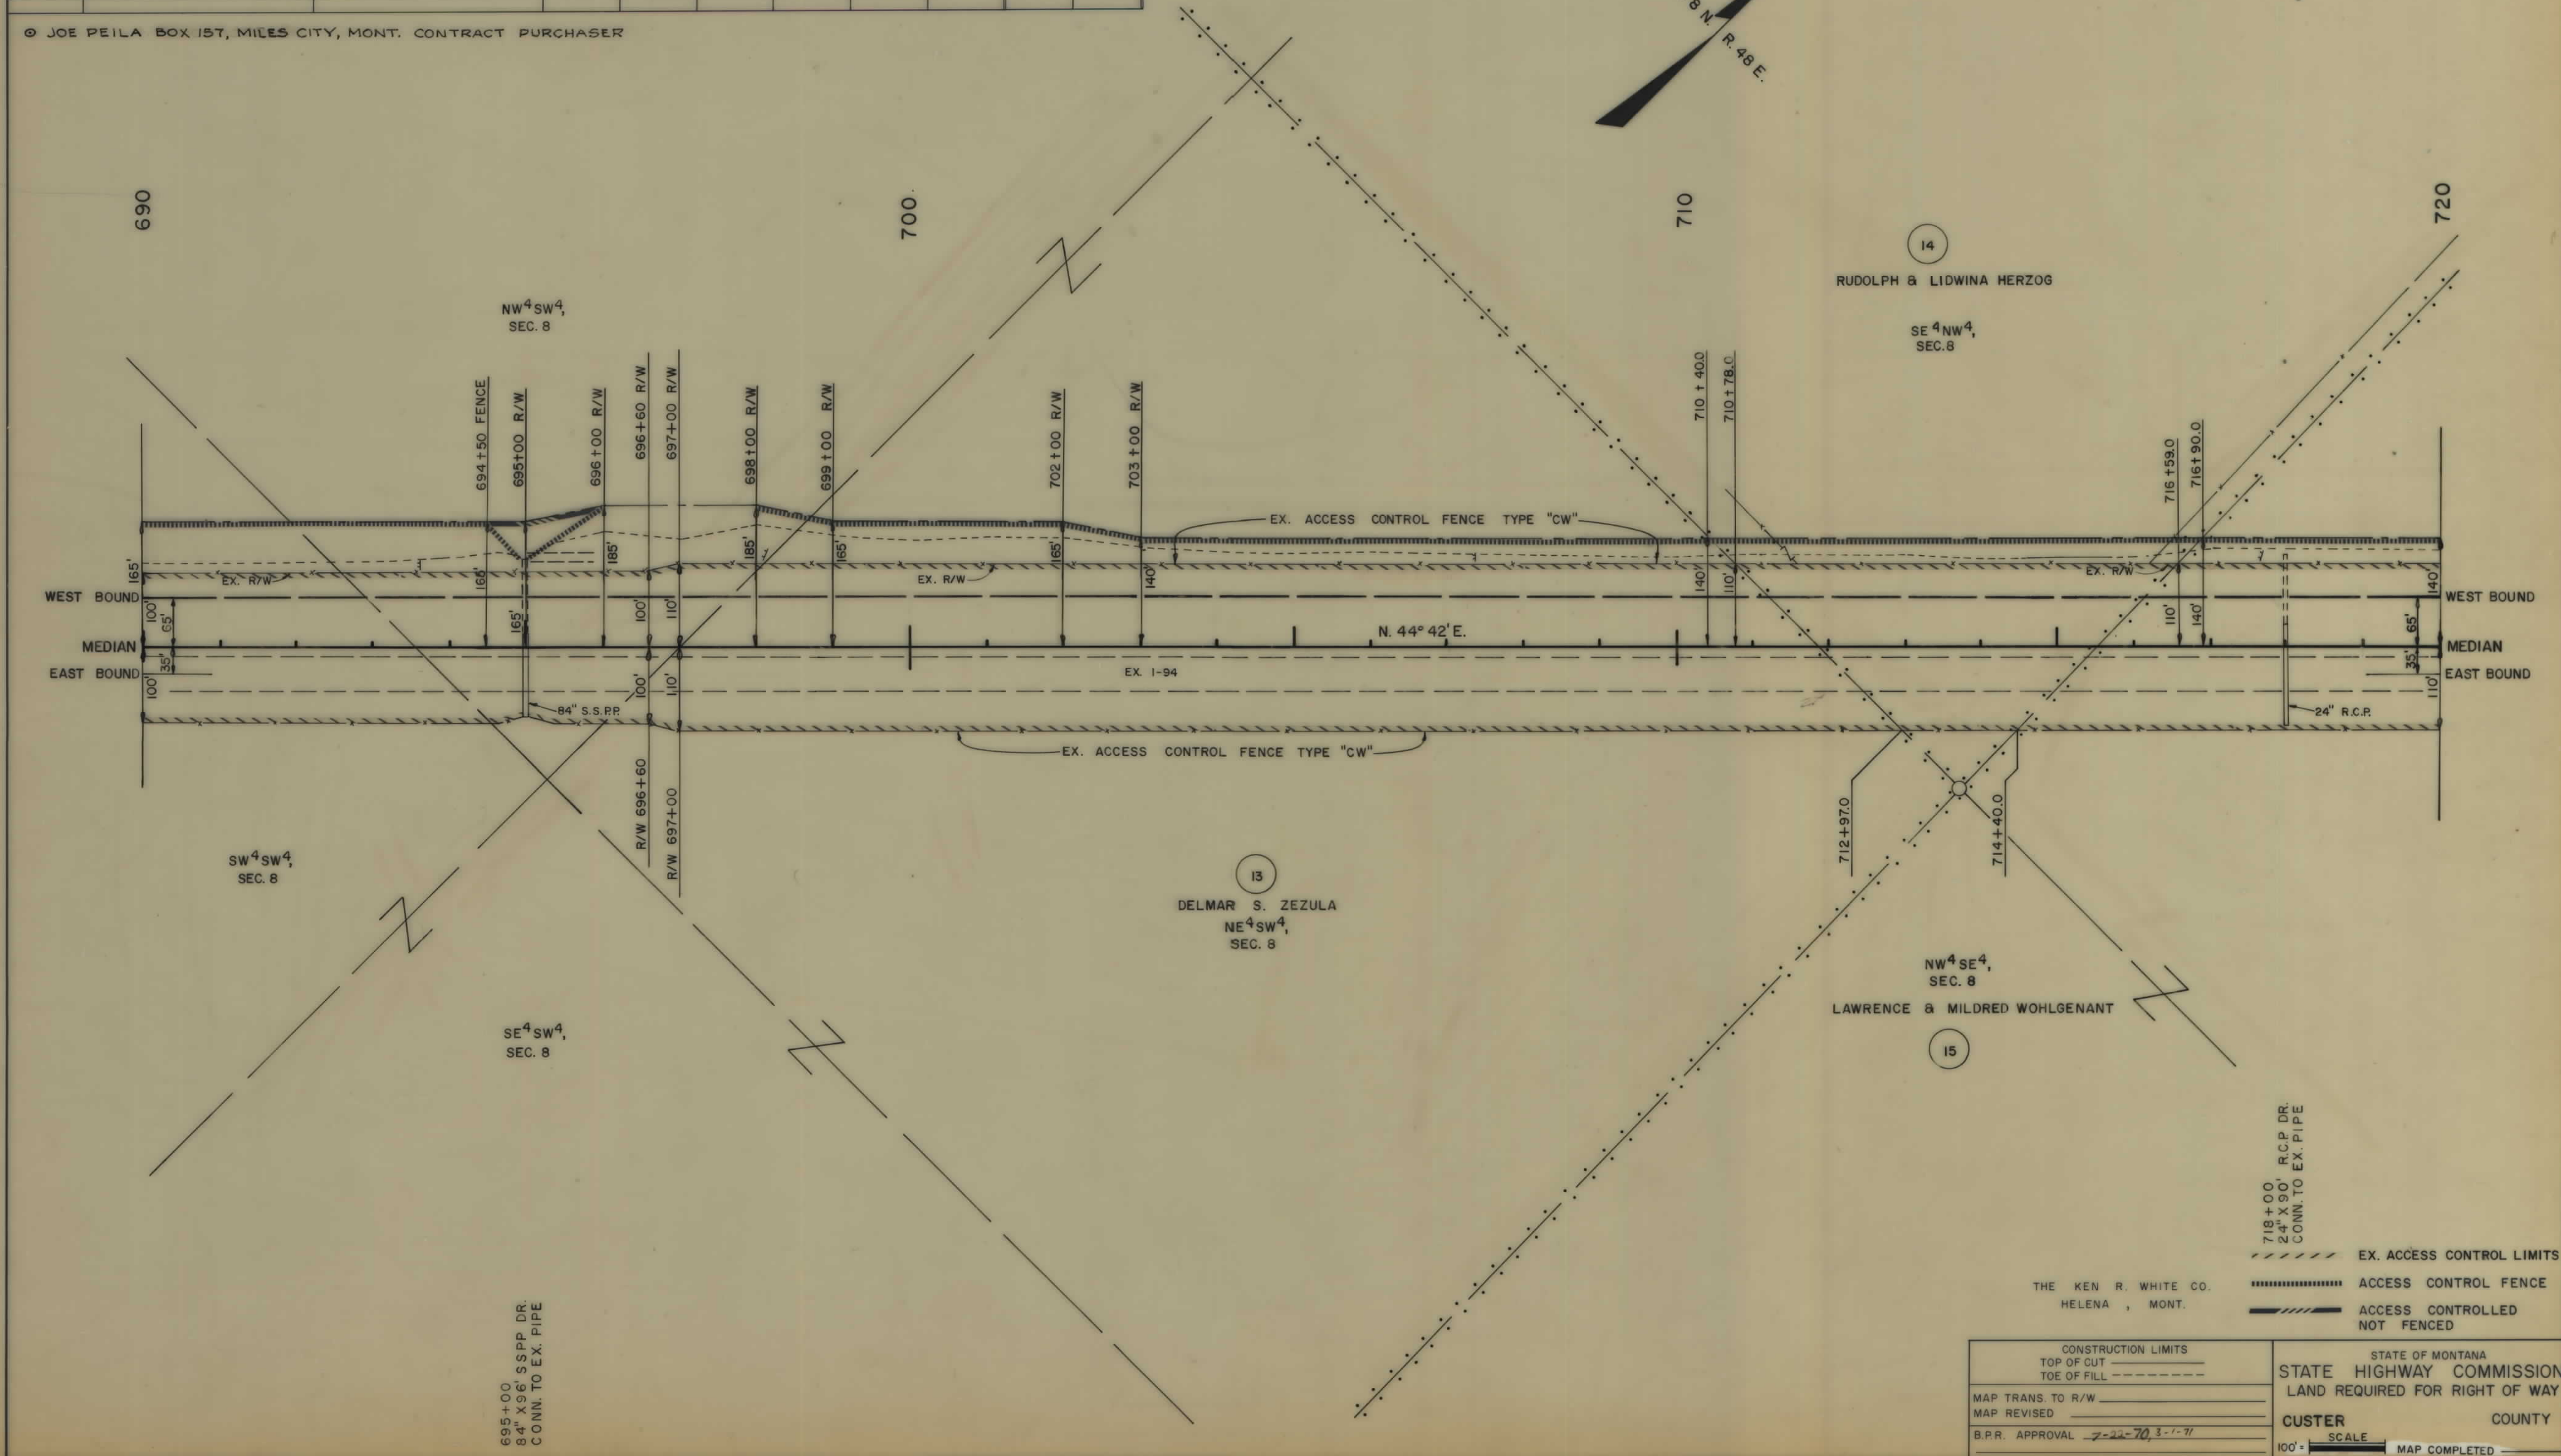

THE KEN R. WHITE CO.
HELENA, MONT.

CONSTRUCTION LIMITS	STATE OF MONTANA
TOP OF CUT	STATE HIGHWAY COMMISSION
TOE OF FILL	LAND REQUIRED FOR RIGHT OF WAY
MAP TRANS. TO R/W	CUSTER COUNTY
MAP REVISED	SCALE
B.P.R. APPROVAL	MAP COMPLETED

EX. ACCESS CONTROL LIMITS	EX. ACCESS CONTROL FENCE
ACCESS CONTROL FENCE	ACCESS CONTROLLED
ACCESS CONTROLLED	NOT FENCED


194-4(21)136 SH-15 OF 22

OWNERSHIPS												
PARCEL	NAME	ADDRESS	TOTAL ACREAGE	GROSS TAKE ACREAGE	P.T.W. ACREAGE	NET TAKE ACREAGE	REMAINDER		CH. CH. ACREAGE		CONSTR. PERMIT	
							LEFT	RIGHT	LEFT	RIGHT		
15	LAWRENCE & MILDRED WOHLGENANT	RTE.1 BOX 157, MILES CITY MONT.	299.7	1.7	0	1.7	53.1	244.9			0.21	
16	CHARLES & ALBERTA FREDRICKSON	RTE.1 BOX 156, MILES CITY MONT.	0.568	0.568	0	0.568	0	0.758				
17 & 178	CHARLES & ALBERTA FREDRICKSON	RTE.1 BOX 156, MILES CITY MONT.							0.8		0.07 AC.	
* 24	LAWRENCE & MILDRED WOHLGENANT	RTE.1 BOX 157, MILES CITY MONT.		0.49		0.49						
29	J & Y CANAL											

JOE PEILA BOX 157, MILES CITY MONT. CONTRACT PURCHASER
 * NOTE: 30' STRIP, ACCESS TRAIL - DEED DIRECT - WOHLGENANT TO FREDRICKSON.

FED. ROAD DIV. NO.	STATE	F.A.P. NO'S CONST. NO.	R/W NO.	STATE NO.	SHEET NO.	TOTAL SHEETS
8	MONT.	4(24)136	4(21)136	8944-21	16	22

MILES CITY EAST

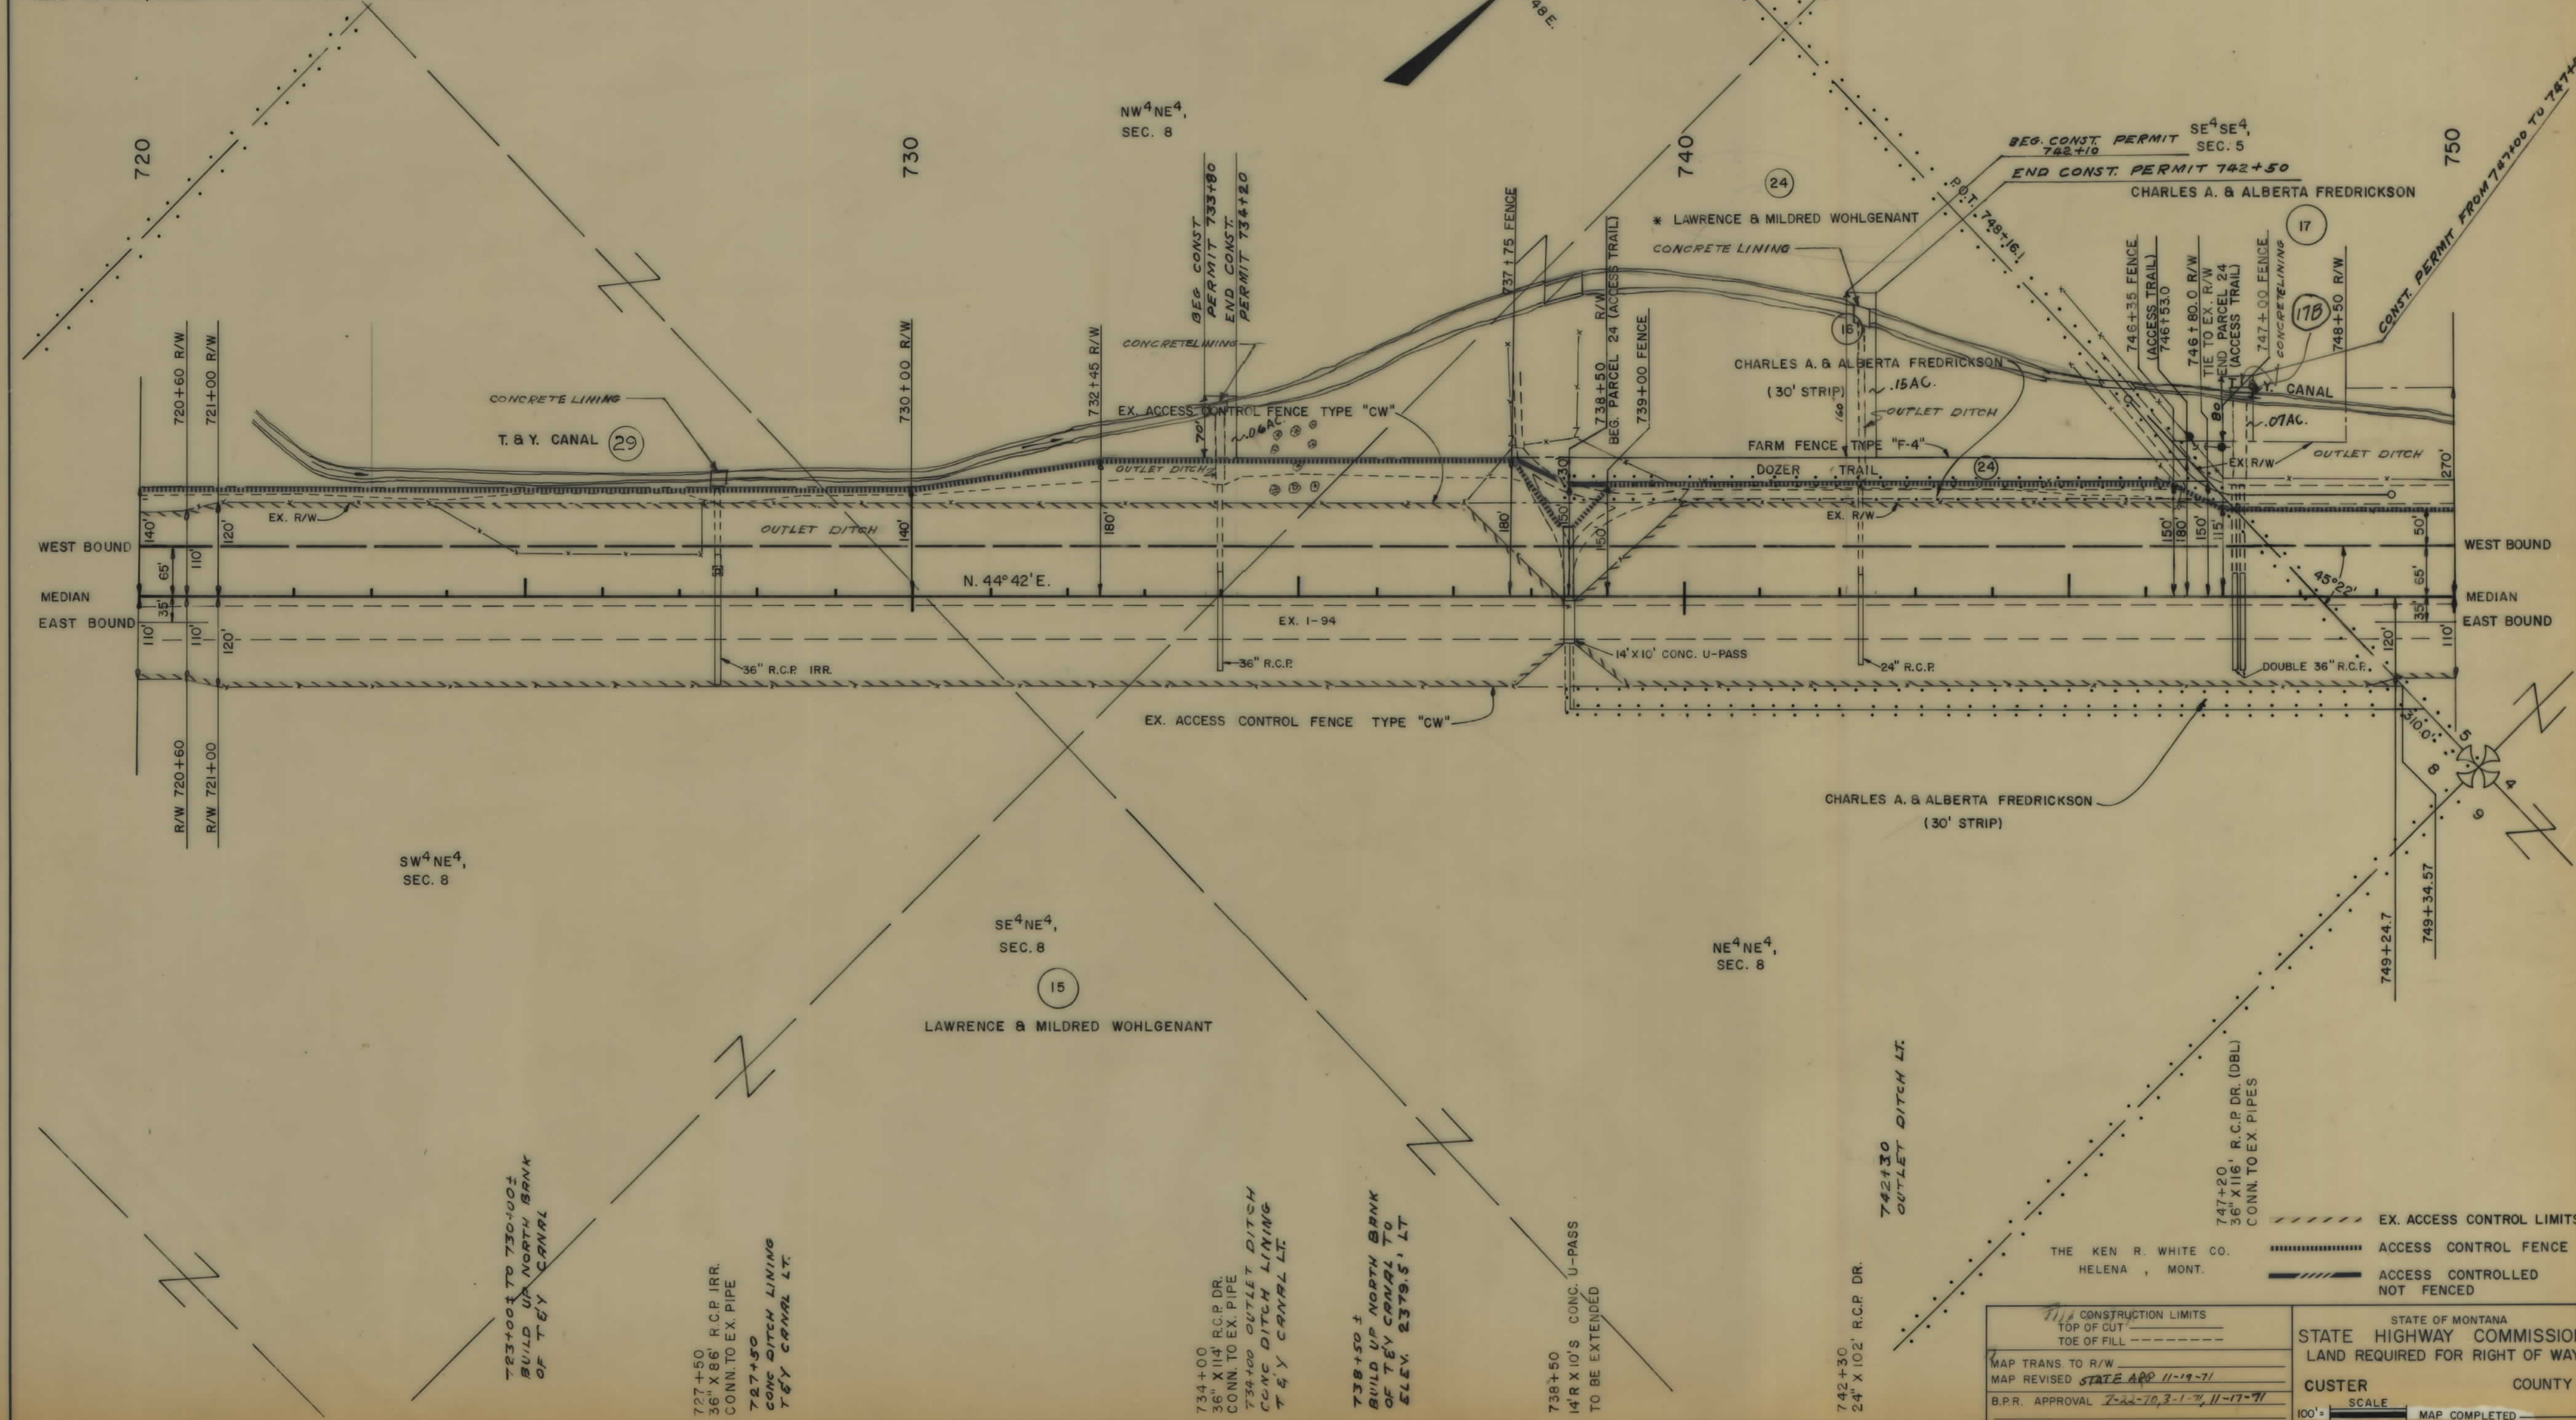

THE KEN R. WHITE CO.
HELENA, MONT.

CONSTRUCTION LIMITS
TOP OF CUT
TOE OF FILL

MAP TRANS TO R/W
MAP REVISED STATE APP 11-19-71
B.P.R. APPROVAL 7-22-70, 3-1-71, 11-17-71

STATE OF MONTANA
STATE HIGHWAY COMMISSION
LAND REQUIRED FOR RIGHT OF WAY


CUSTER COUNTY

SCALE
100' =

MAP COMPLETED

OWNERSHIPS											
PARCEL	NAME	ADDRESS	TOTAL ACREAGE	GROSS TAKE ACREAGE	P.T.W. ACREAGE	NET TAKE ACREAGE	REMAINDER		CH. CH. ACREAGE		CONST. PERMIT
							LEFT	RIGHT	LEFT	RIGHT	
174177	CHARLES & ALBERTA FREDRICKSON	RTE. 1 BOX 156, MILES CITY MONT.	1,004.1						0.8		0.14
29	T & Y CANAL	FOR NEGOTIATION ONLY									

FED. ROAD DIV. NO.	STATE	F.A.P. NOS.		STATE NO.	SHEET NO.	TOTAL SHEETS
		CONST. NO.	R/W NO.			
8	MONT.	194- 4 (24) 136	194- 4 (21) 136	8944-21	17	22

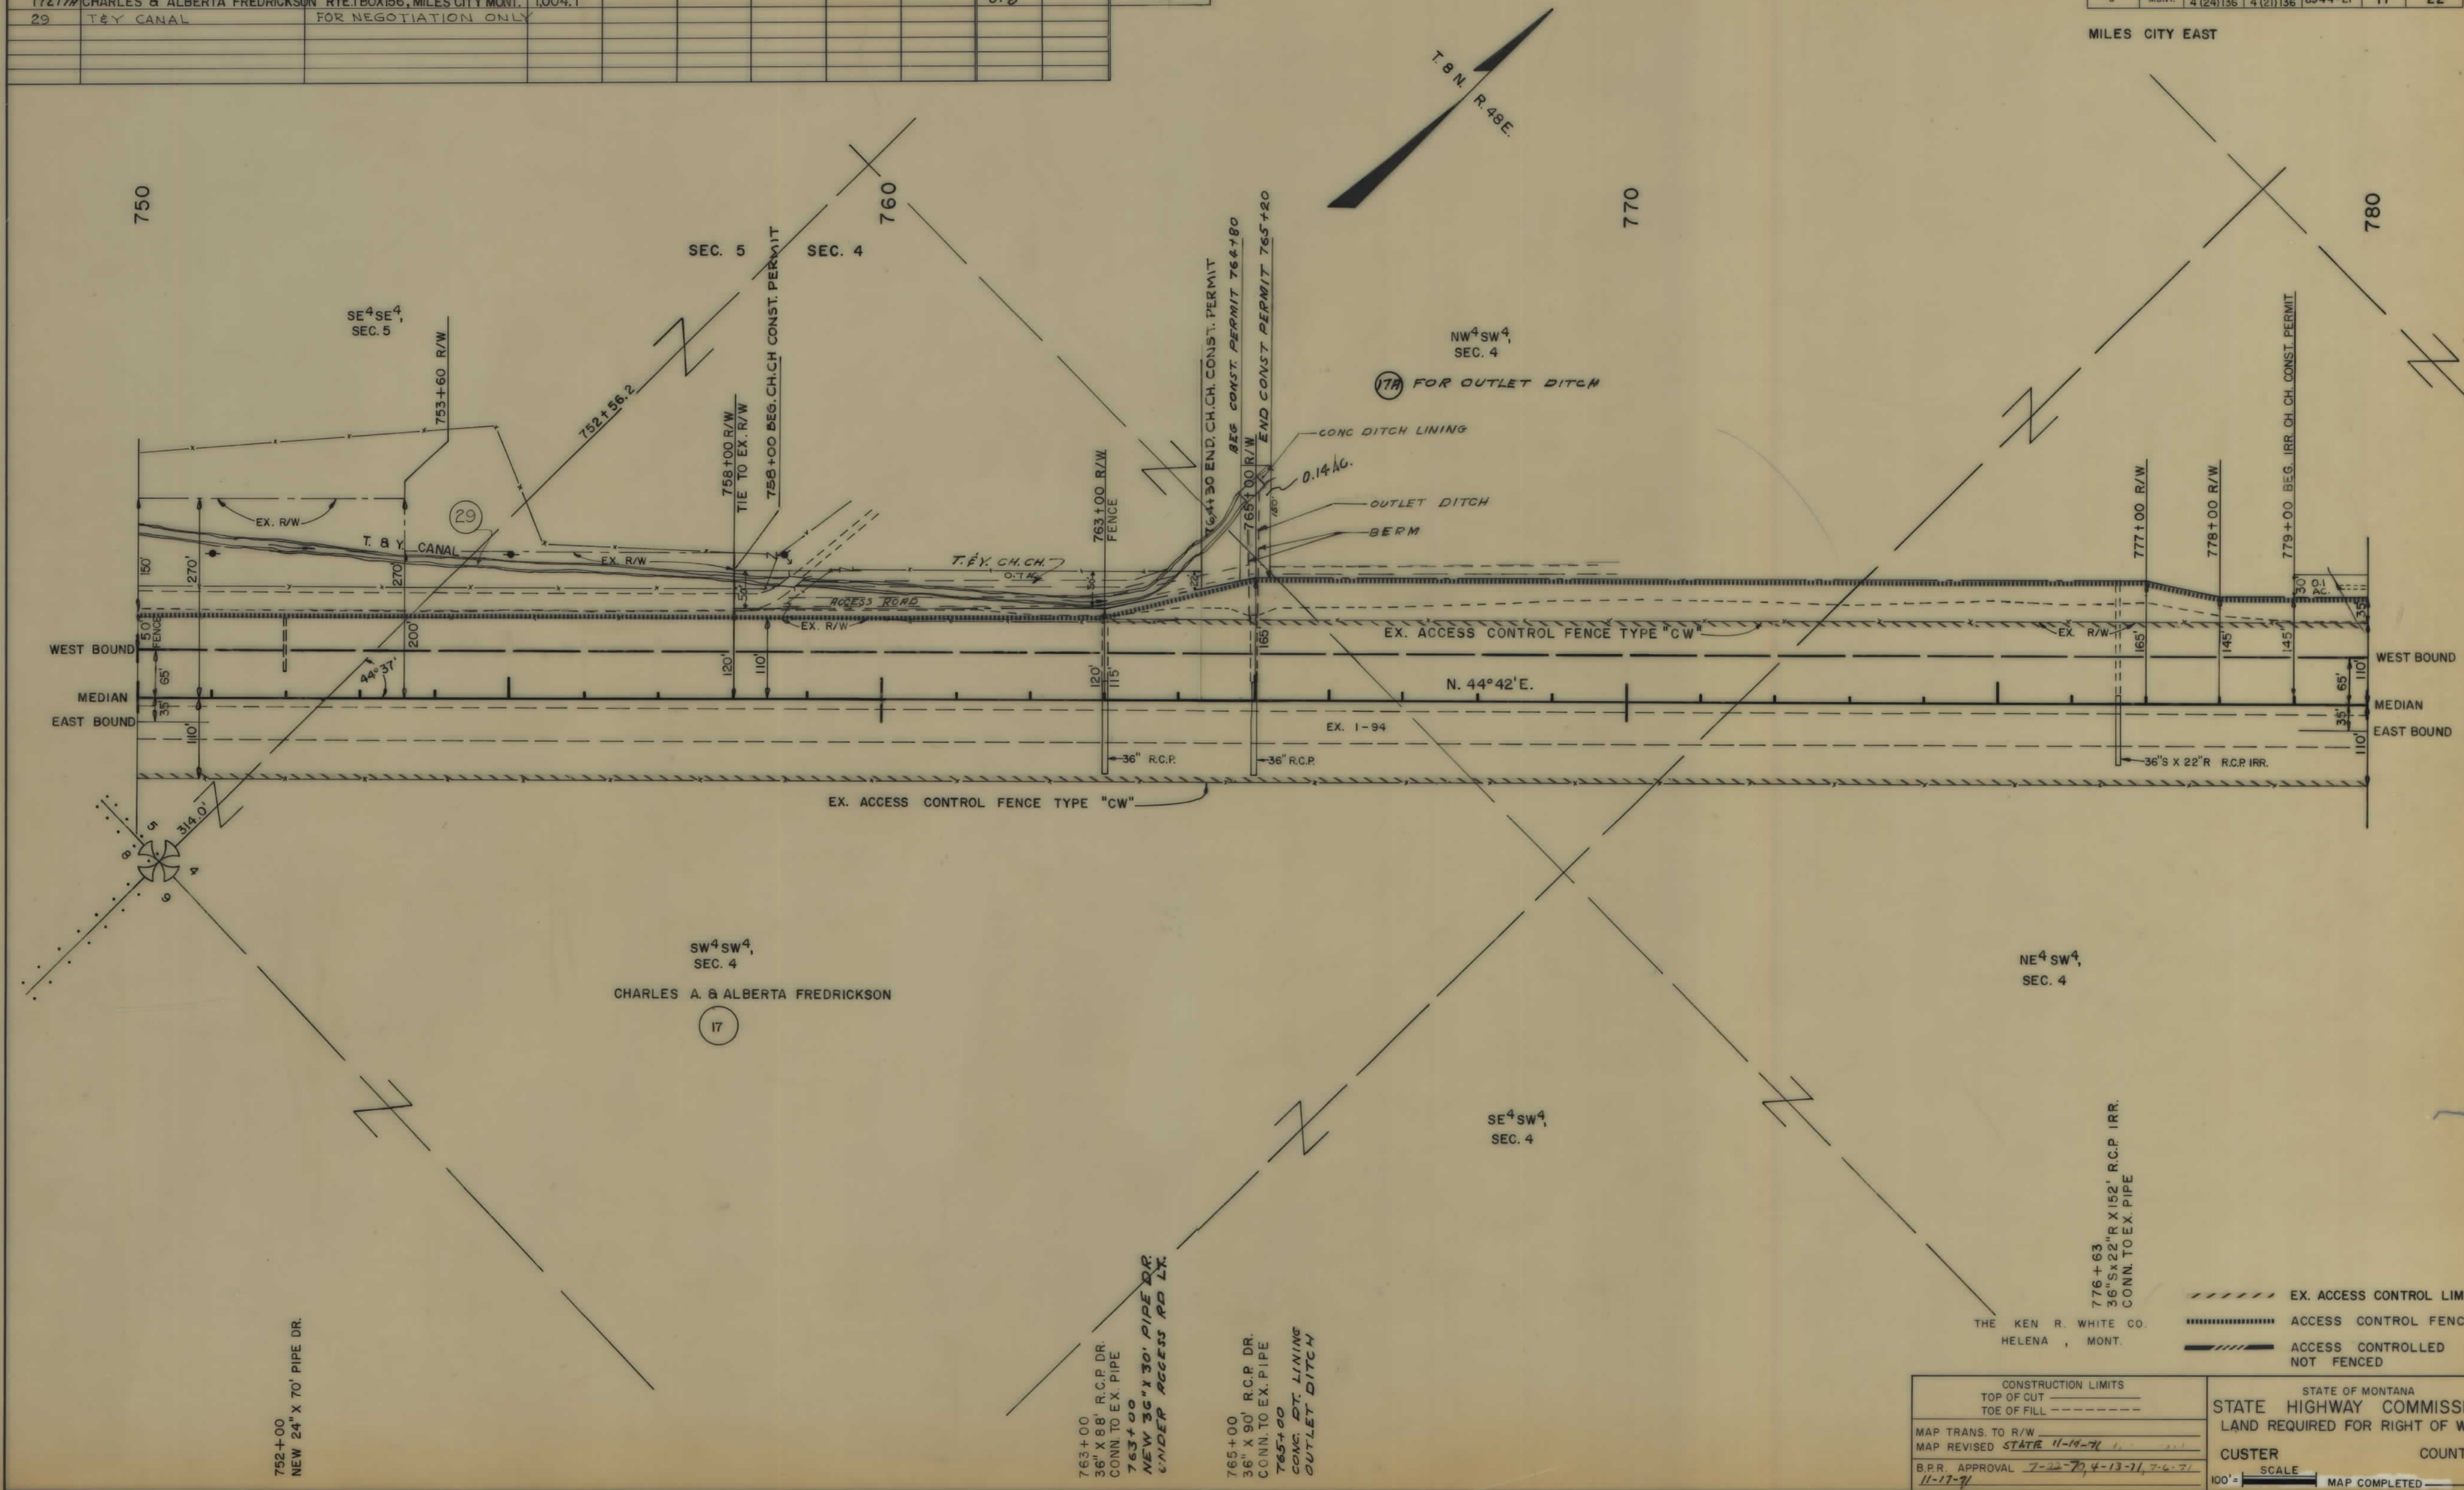


CONSTRUCTION LIMITS		STATE OF MONTANA	
TOP OF CUT	-----	STATE HIGHWAY COMMISSION	
TOE OF FILL	-----	LAND REQUIRED FOR RIGHT OF WAY	
MAP TRANS. TO R/W		CUSTER COUNTY	
MAP REVISED	STATE 11-18-71	SCALE	
B.P.R. APPROVAL	7-22-71, 4-13-71, 7-6-71	100' =	
	11-17-71	MAP COMPLETED	

194-4(21)136 SH 17 OF 22

OWNERSHIPS										CH. CH. AND	
PARCEL	NAME	ADDRESS	TOTAL ACREAGE	GROSS TAKE ACREAGE	P.T.W. ACREAGE	NET TAKE ACREAGE	REMAINDER		CONST. PERMIT		
							LEFT	RIGHT	LEFT	RIGHT	
17, 17A, 17B	CHARLES & ALBERTA FREDRICKSON	RTE. 1 BOX 156, MILES CITY MONT.	1,004.1	3.6	0	3.6	209.6	790.9	1.01		
18	ABNER & KATHRINE FARNUM	RTE. 1 BOX 145, MILES CITY MONT.	7,773.6								
29	T & Y CANAL	FOR NEGOTIATION ONLY									

FED. ROAD DIV. NO.	STATE	F.A.P. NOS.	STATE NO.	SHEET NO.	TOTAL SHEETS
8	MONT.	CONST. NO. 134-1 R/W NO. 4(24)136	194-1 4(21)136	8944-21	18


MILES CITY EAST

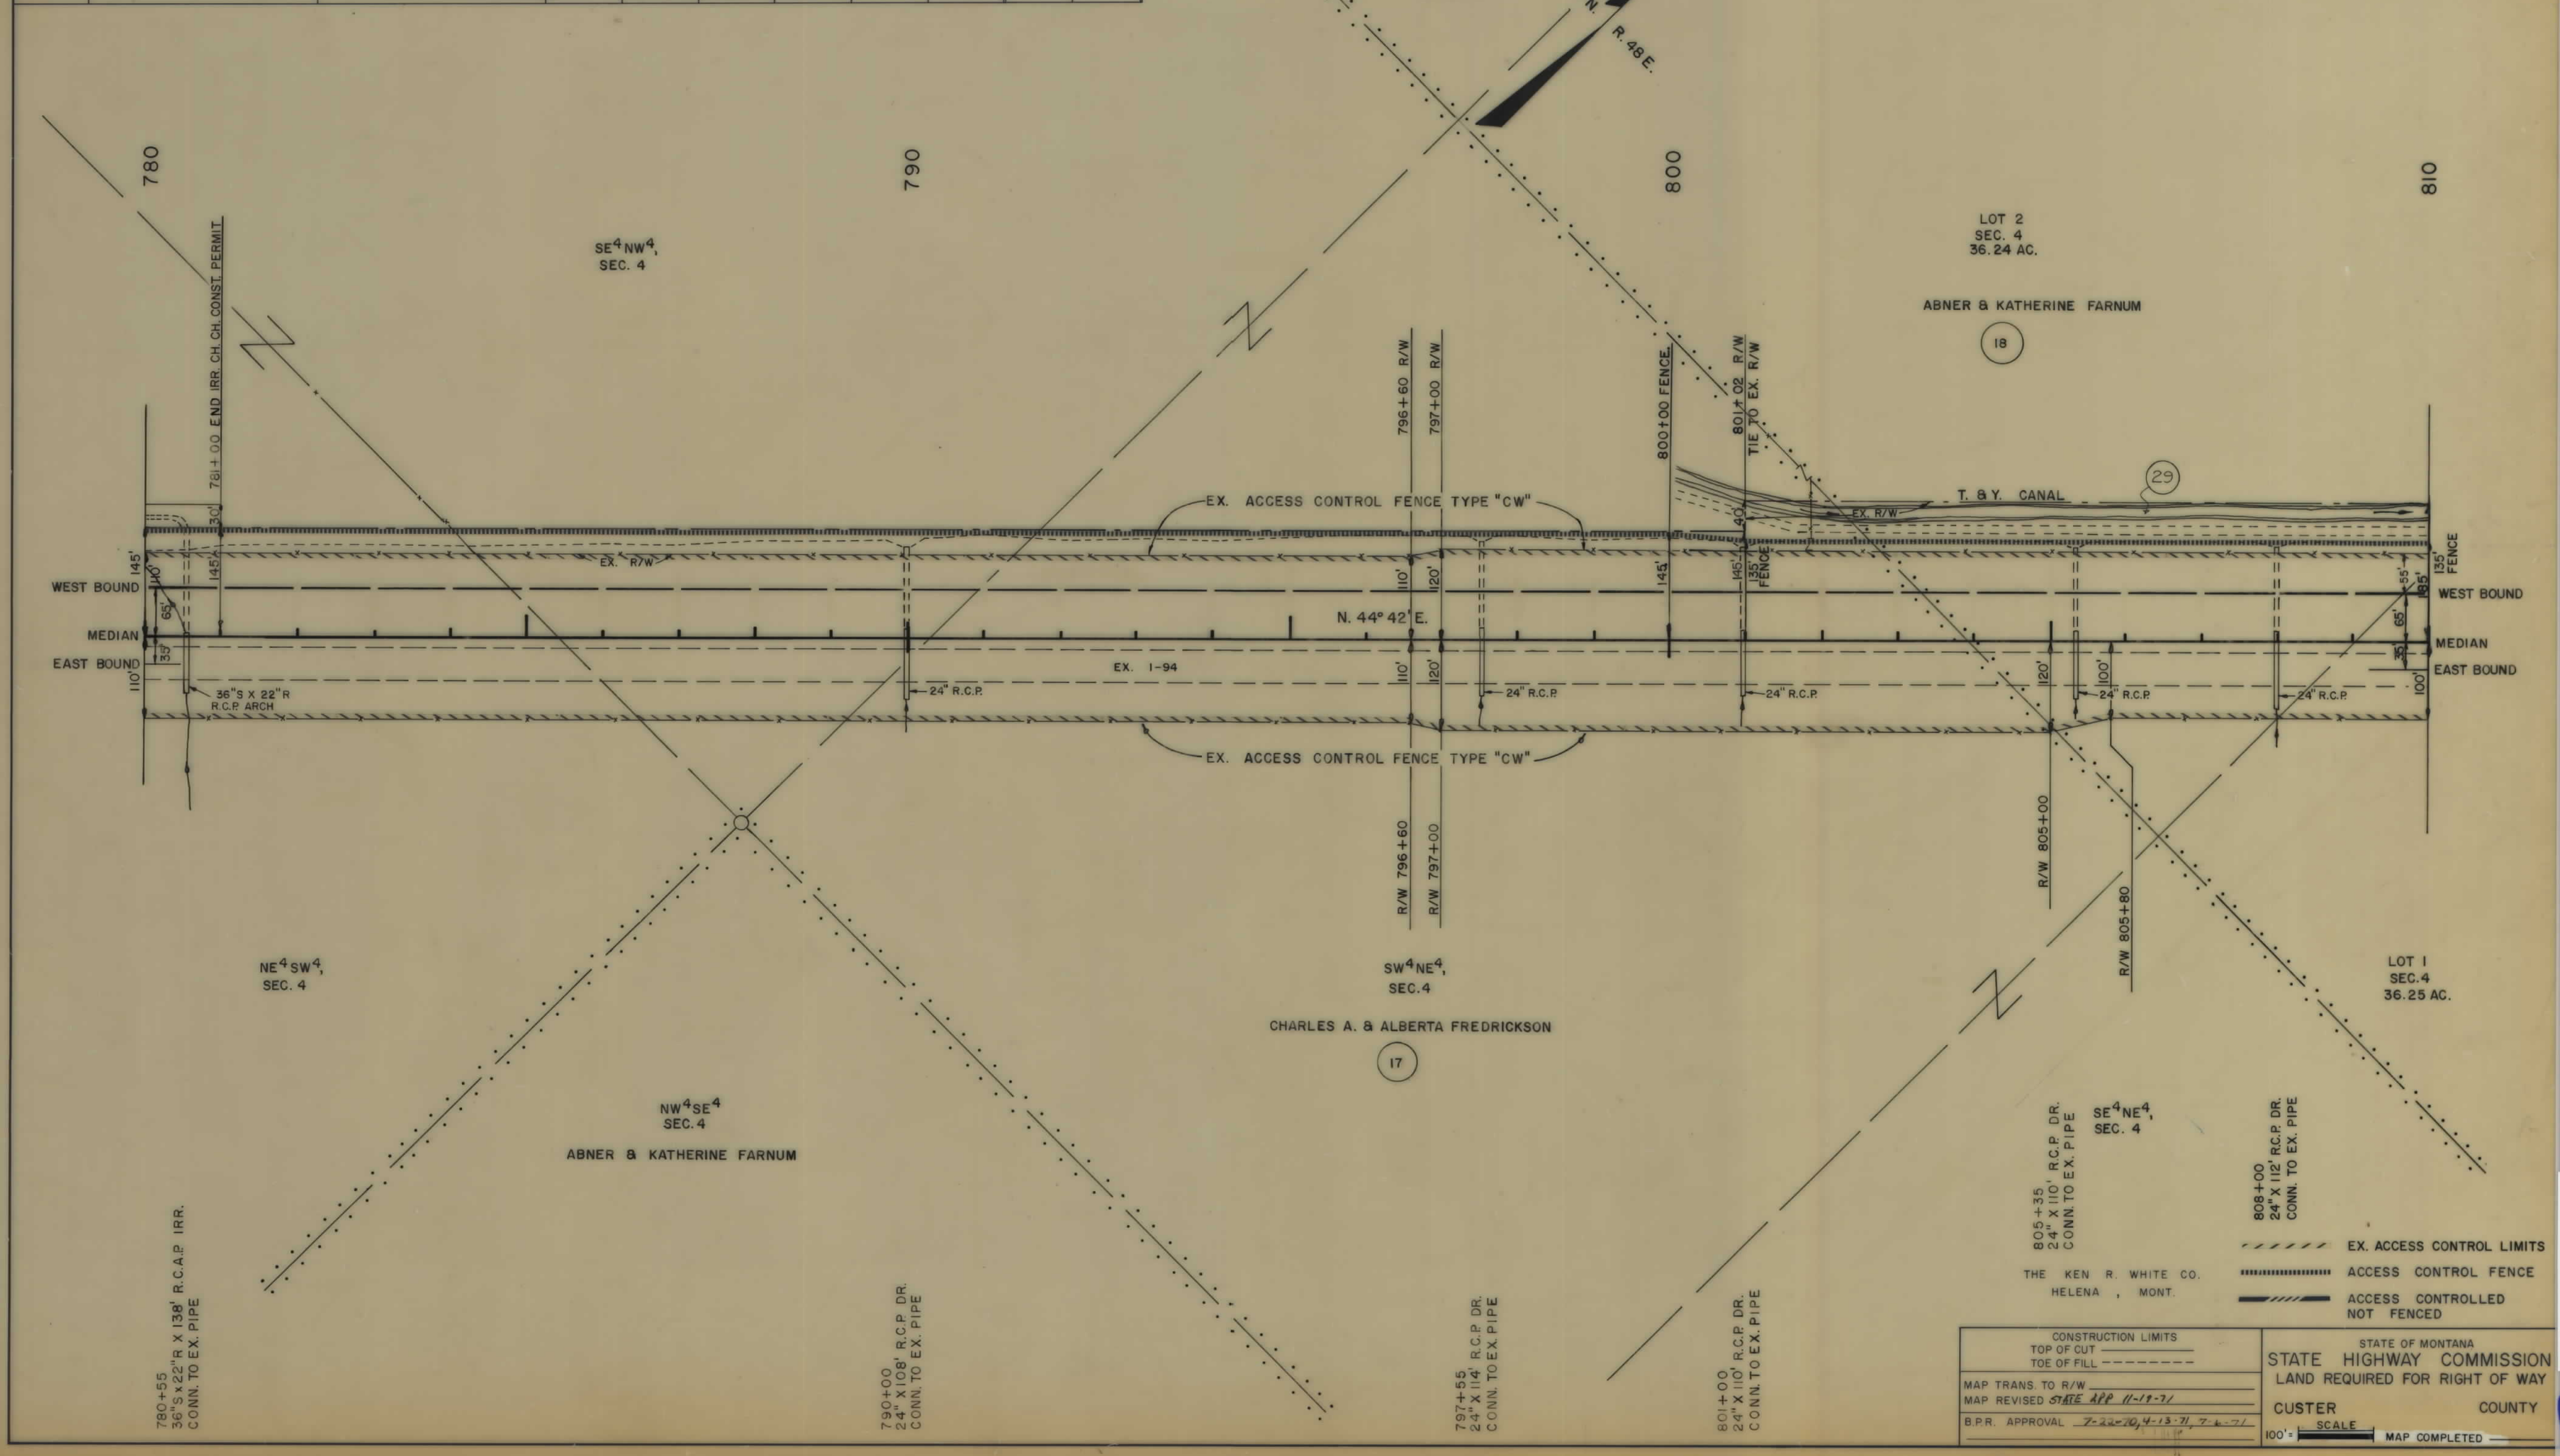

OWNERSHIPS										
PARCEL	N A M E	A D D R E S S	TOTAL ACREAGE	GROSS TAKE ACREAGE	P.T.W. ACREAGE	NET TAKE ACREAGE	REMAINDER		CONST. EASEMENT	
							LEFT	RIGHT	LEFT	RIGHT
18 19 & 21	ABNER & KATHERINE FARNUM MUGGLI BROTHERS INC.	RTE. 1 BOX 145, MILES CITY MONT. ROUTE 1, MILES CITY MONT.	7,773.6 831.4	0.2	0	0.2	159.0	7,614.4		
19	MUGGLI BROTHERS INC.			0.6	0	0.6			4.3	
29	T&Y CANAL	FOR NEGOTIATIONS ONLY								

FED. ROAD DIV. NO.	STATE	F.A.P. NOS.	STATE NO.	SHEET NO.	TOTAL SHEETS
8	MONT.	134-136 4(24)136 4(21)136	9944-21	19	22


MILES CITY EAST

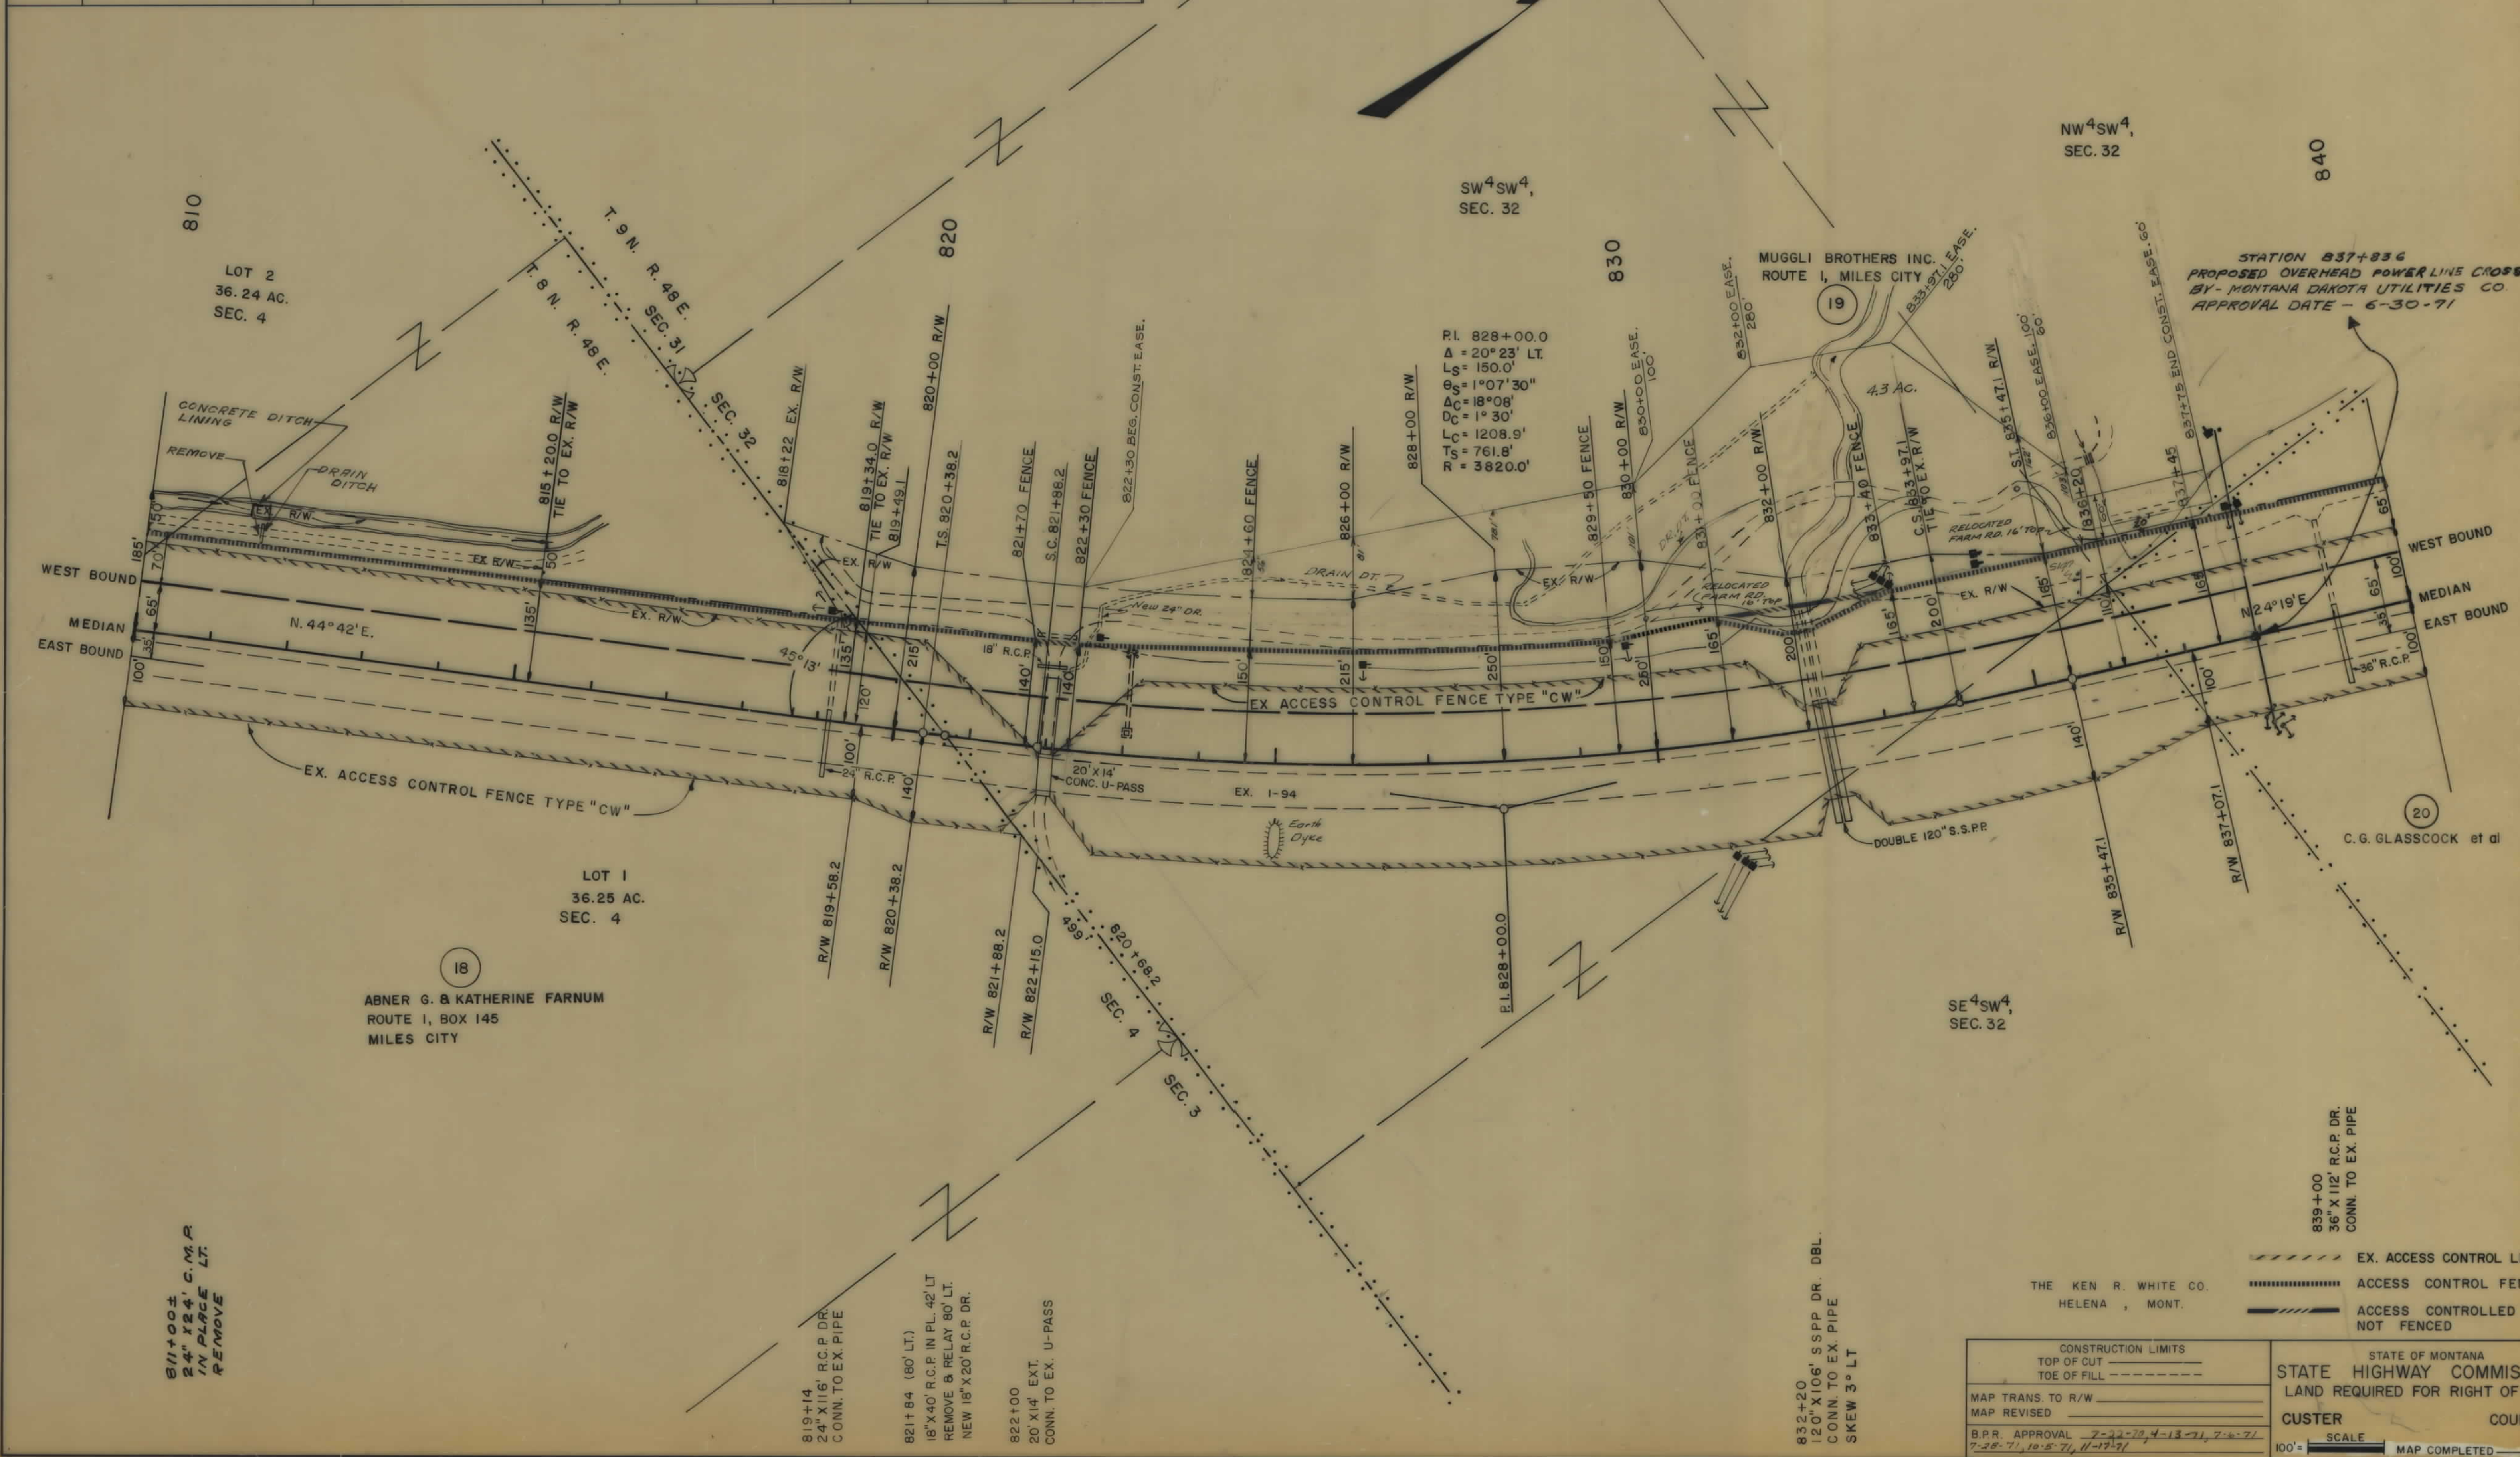

OWNERSHIPS											
PARCEL	N A M E	A D D R E S S	TOTAL ACREAGE	GROSS TAKE ACREAGE	P.T.W. ACREAGE	NET TAKE ACREAGE	REMAINDER		CH. CH. ACREAGE		
							LEFT	RIGHT	LEFT	RIGHT	
20 & 22	C. G. GLASSCOCK et al	% ED. SLAVIK & CO. PETROLEUM TOWER, CORPUS CHRISTI, TEX.	4,266.1								

FED. ROAD DIV. NO.	STATE	F.A.P. NOS.		STATE	SHEET	TOTAL
		CONST. NO.	R/W NO.	NO.	NO.	SHEETS
8	MONT.	4(24)136	4(21)136	8944-21	21	22

MILES CITY EAST

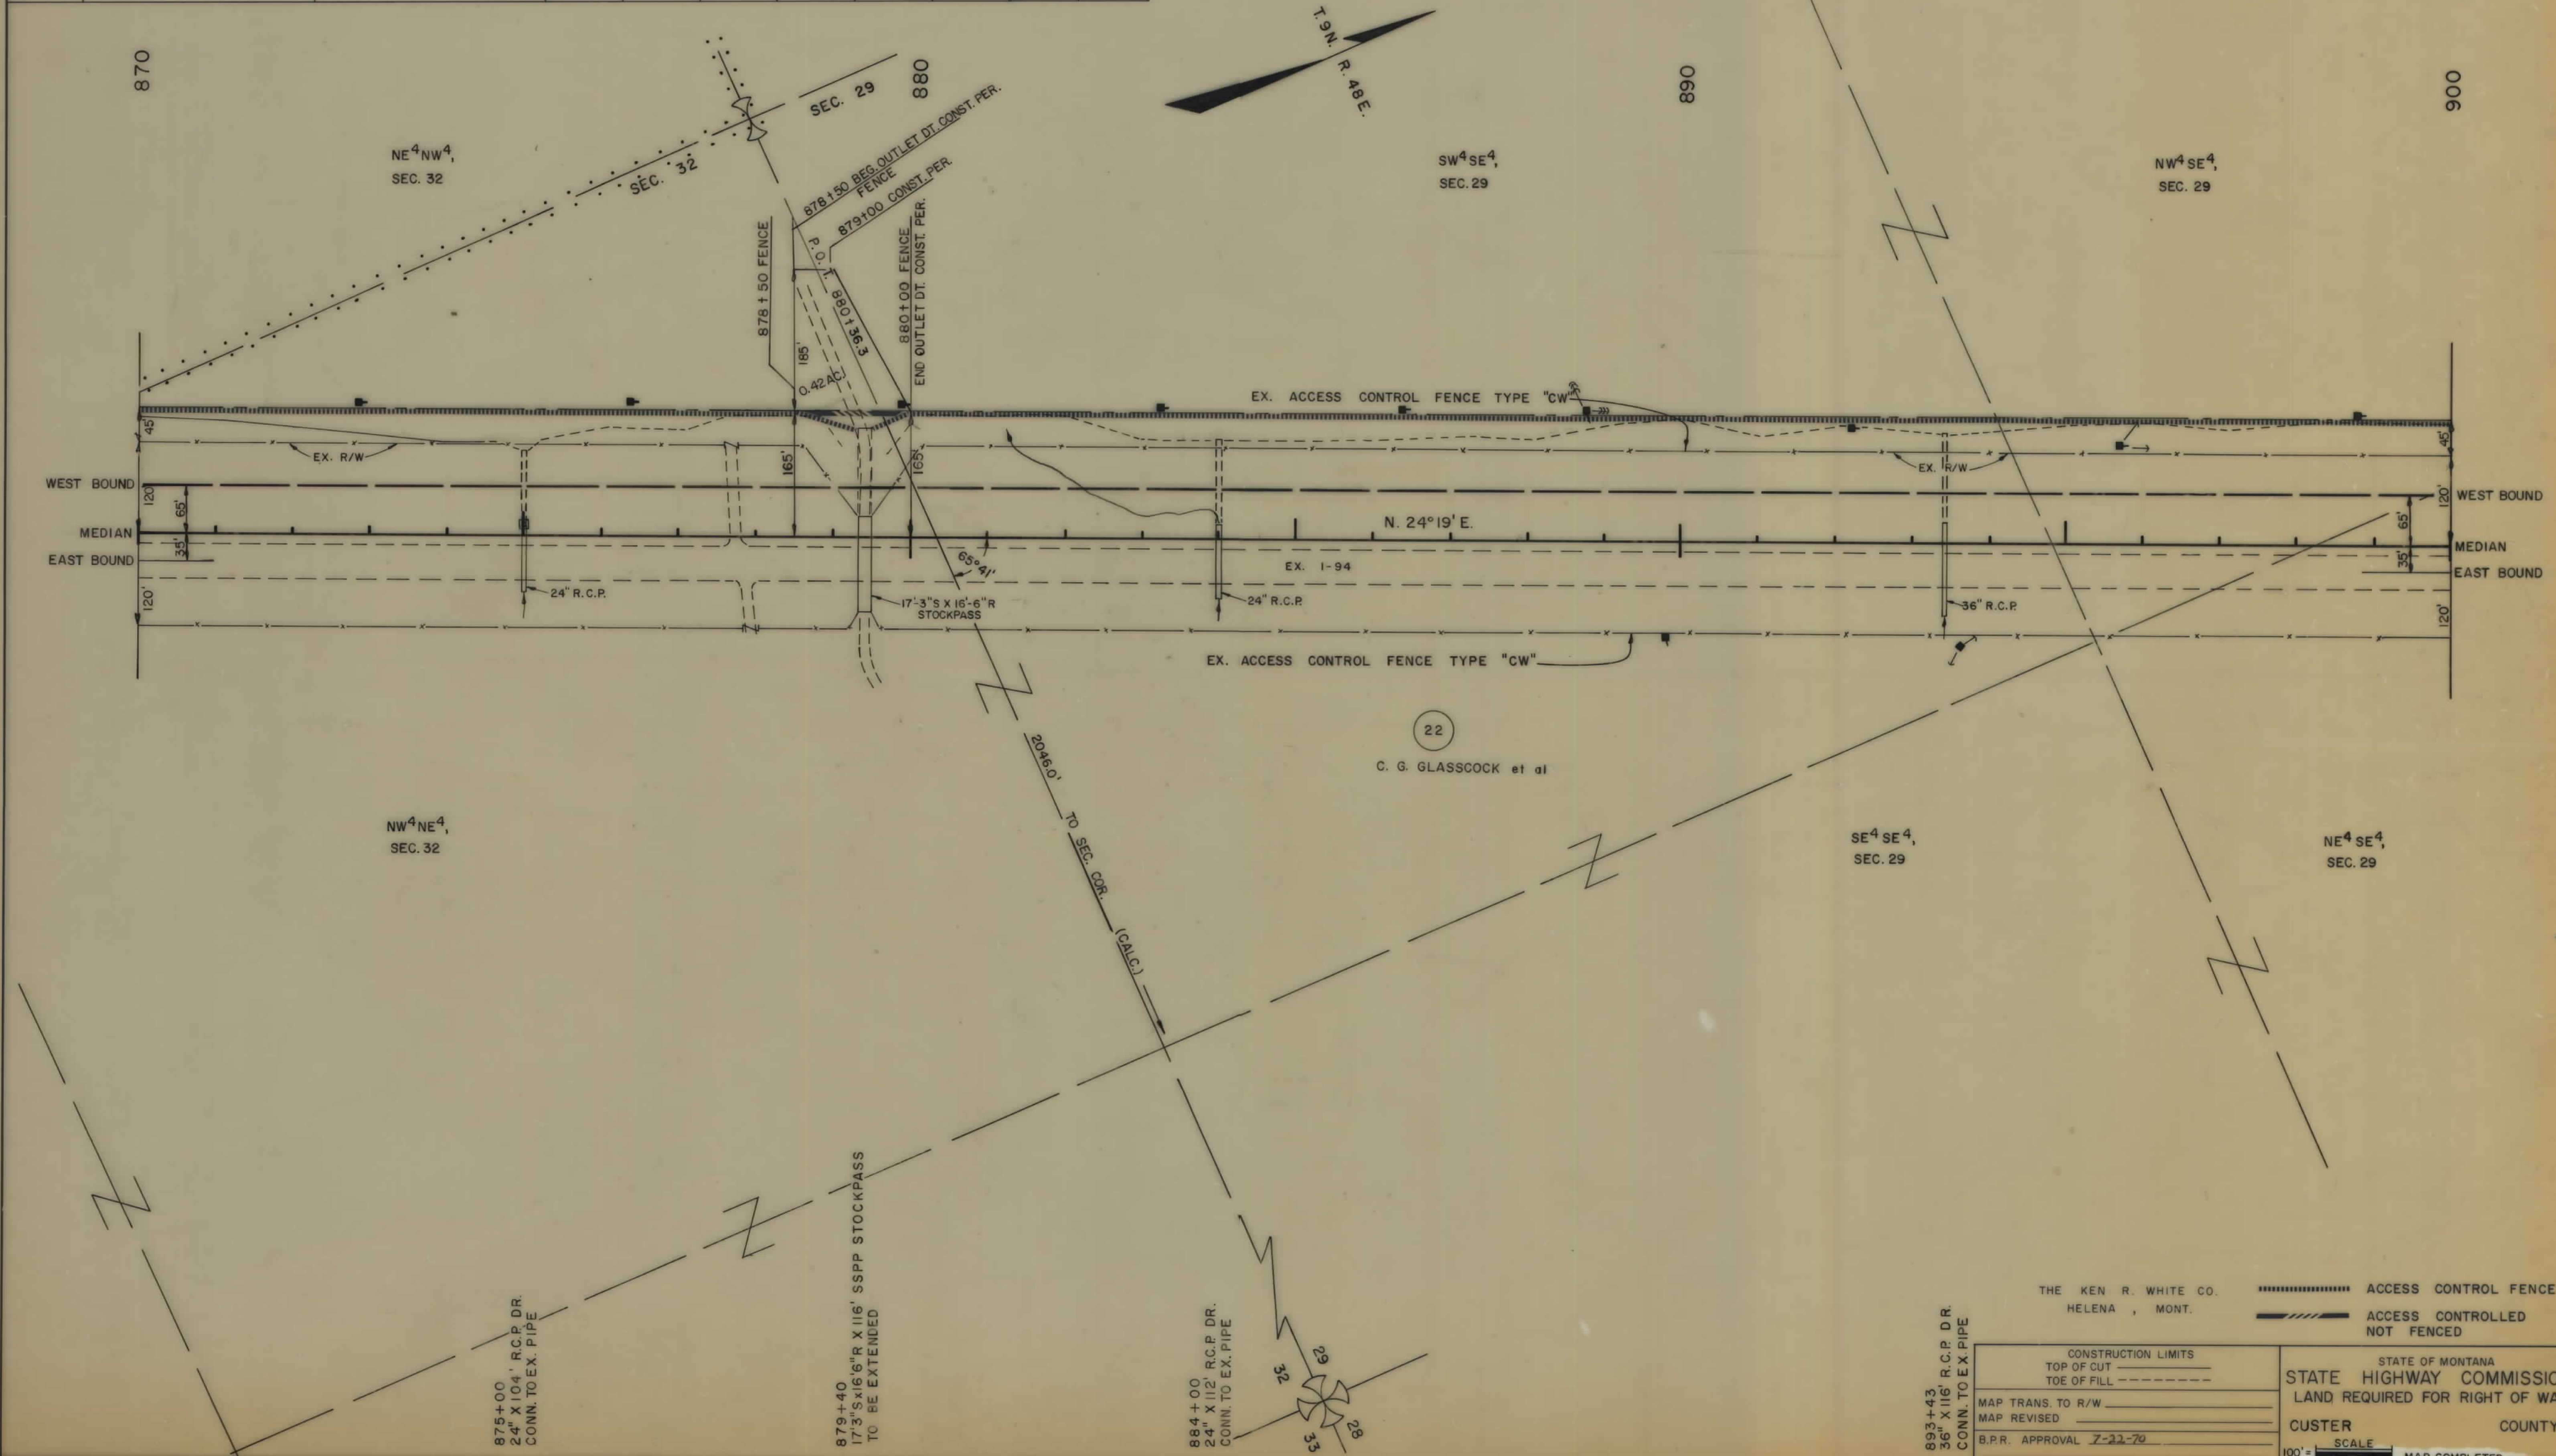

THE KEN R. WHITE CO.
HELENA, MONT.

STATE OF MONTANA
STATE HIGHWAY COMMISSION
LAND REQUIRED FOR RIGHT OF WAY

CUSTER COUNTY

100' = SCALE

MAP COMPLETED

CONSTRUCTION LIMITS
TOP OF CUT
TOE OF FILL

MAP TRANS. TO R/W
MAP REVISED

B.P.R. APPROVAL 7-22-70

ACCESS CONTROL FENCE


ACCESS CONTROLLED NOT FENCED

OWNERSHIPS													
PARCEL	N A M E	A D D R E S S	TOTAL ACREAGE	GROSS TAKE ACREAGE	P.T.W. ACREAGE	NET TAKE ACREAGE	REMAINDER		CH. CH. ACREAGE	CONST. PERMIT			
							LEFT	RIGHT	LEFT	RIGHT	LEFT	RIGHT	
20 & 22	C.G. GLASSCOCK et al	% ED SLAVIK & CO PETROLEUM TOWER CORPUS CHRISTI, TEXAS	4,266.1	5.8	0	5.8	407.1	3,853.2			0.42		
22	C.G. GLASSCOCK			3.7	0	3.7							
* 23	ELMER T. BRINK et al	ROUTE 1, MILES CITY, MONT.	781.6	0.9	0	0.9	776.6	4.1					

* LYLE & MARGUERITE PETTUS CONTRACT PURCHASER

FED. ROAD DIV. NO.	STATE	F.A.R. NOS.	STATE NO.	SHEET NO.	TOTAL SHEETS
8	MONT.	4(24)136 4(21)136	8944-21	22	22

MILES CITY EAST

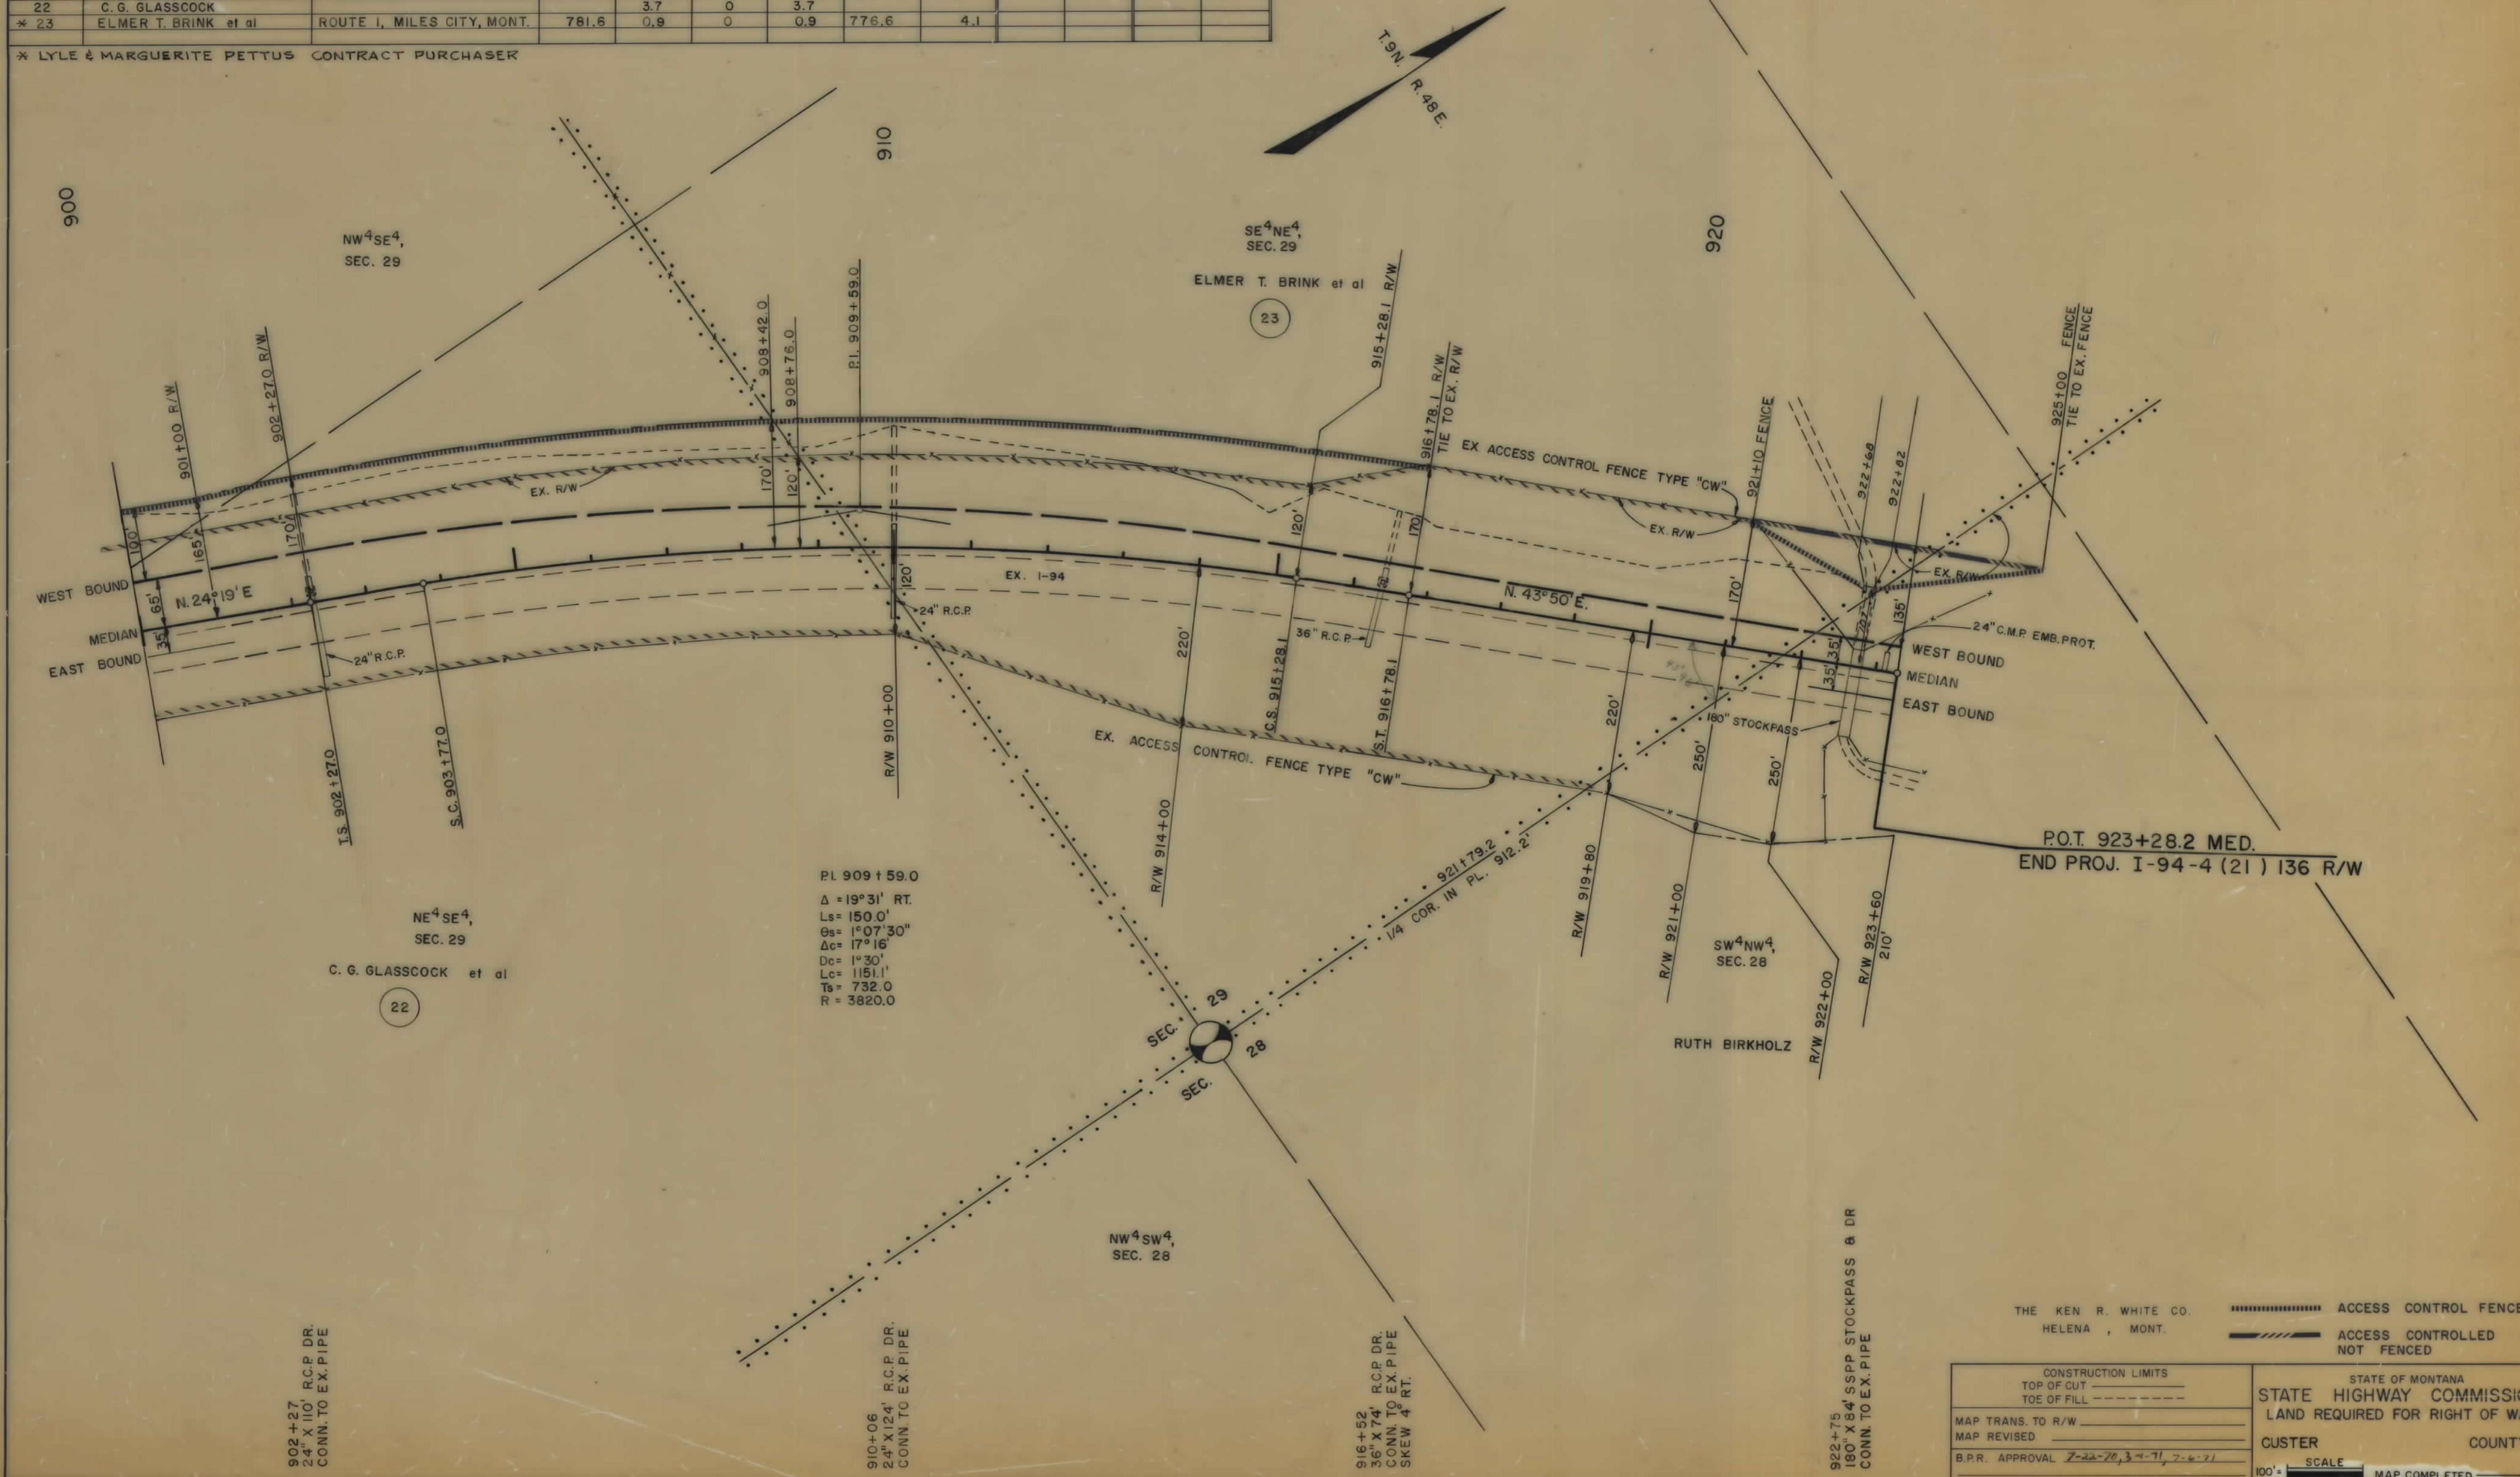

THE KEN R. WHITE CO.
HELENA, MONT.

ACCESS CONTROL FENCE
ACCESS CONTROLLED
NOT FENCED

CONSTRUCTION LIMITS		STATE OF MONTANA	
TOP OF CUT	-----	STATE HIGHWAY COMMISSION	LAND REQUIRED FOR RIGHT OF WAY
TOE OF FILL	-----	CUSTER	COUNTY
MAP TRANS. TO R/W	-----	SCALE	MAP COMPLETED
MAP REVISED	-----		
B.P.R. APPROVAL	7-22-70, 3-4-71, 7-6-71		