

PLANS


NOT

TO

SCALE

FED ROAD DIST NO	STATE	FED AID PROJECT NUMBERS		STATE NO	SHEET NO	TOTAL SHEETS
		CONST NO	R/W NO			
8	MONT	I-94-4(8)-120	I-94-4(7) 119	8944-07	2	8

CONST. NO. TO STA. 410+00 - I 94-4(9)119

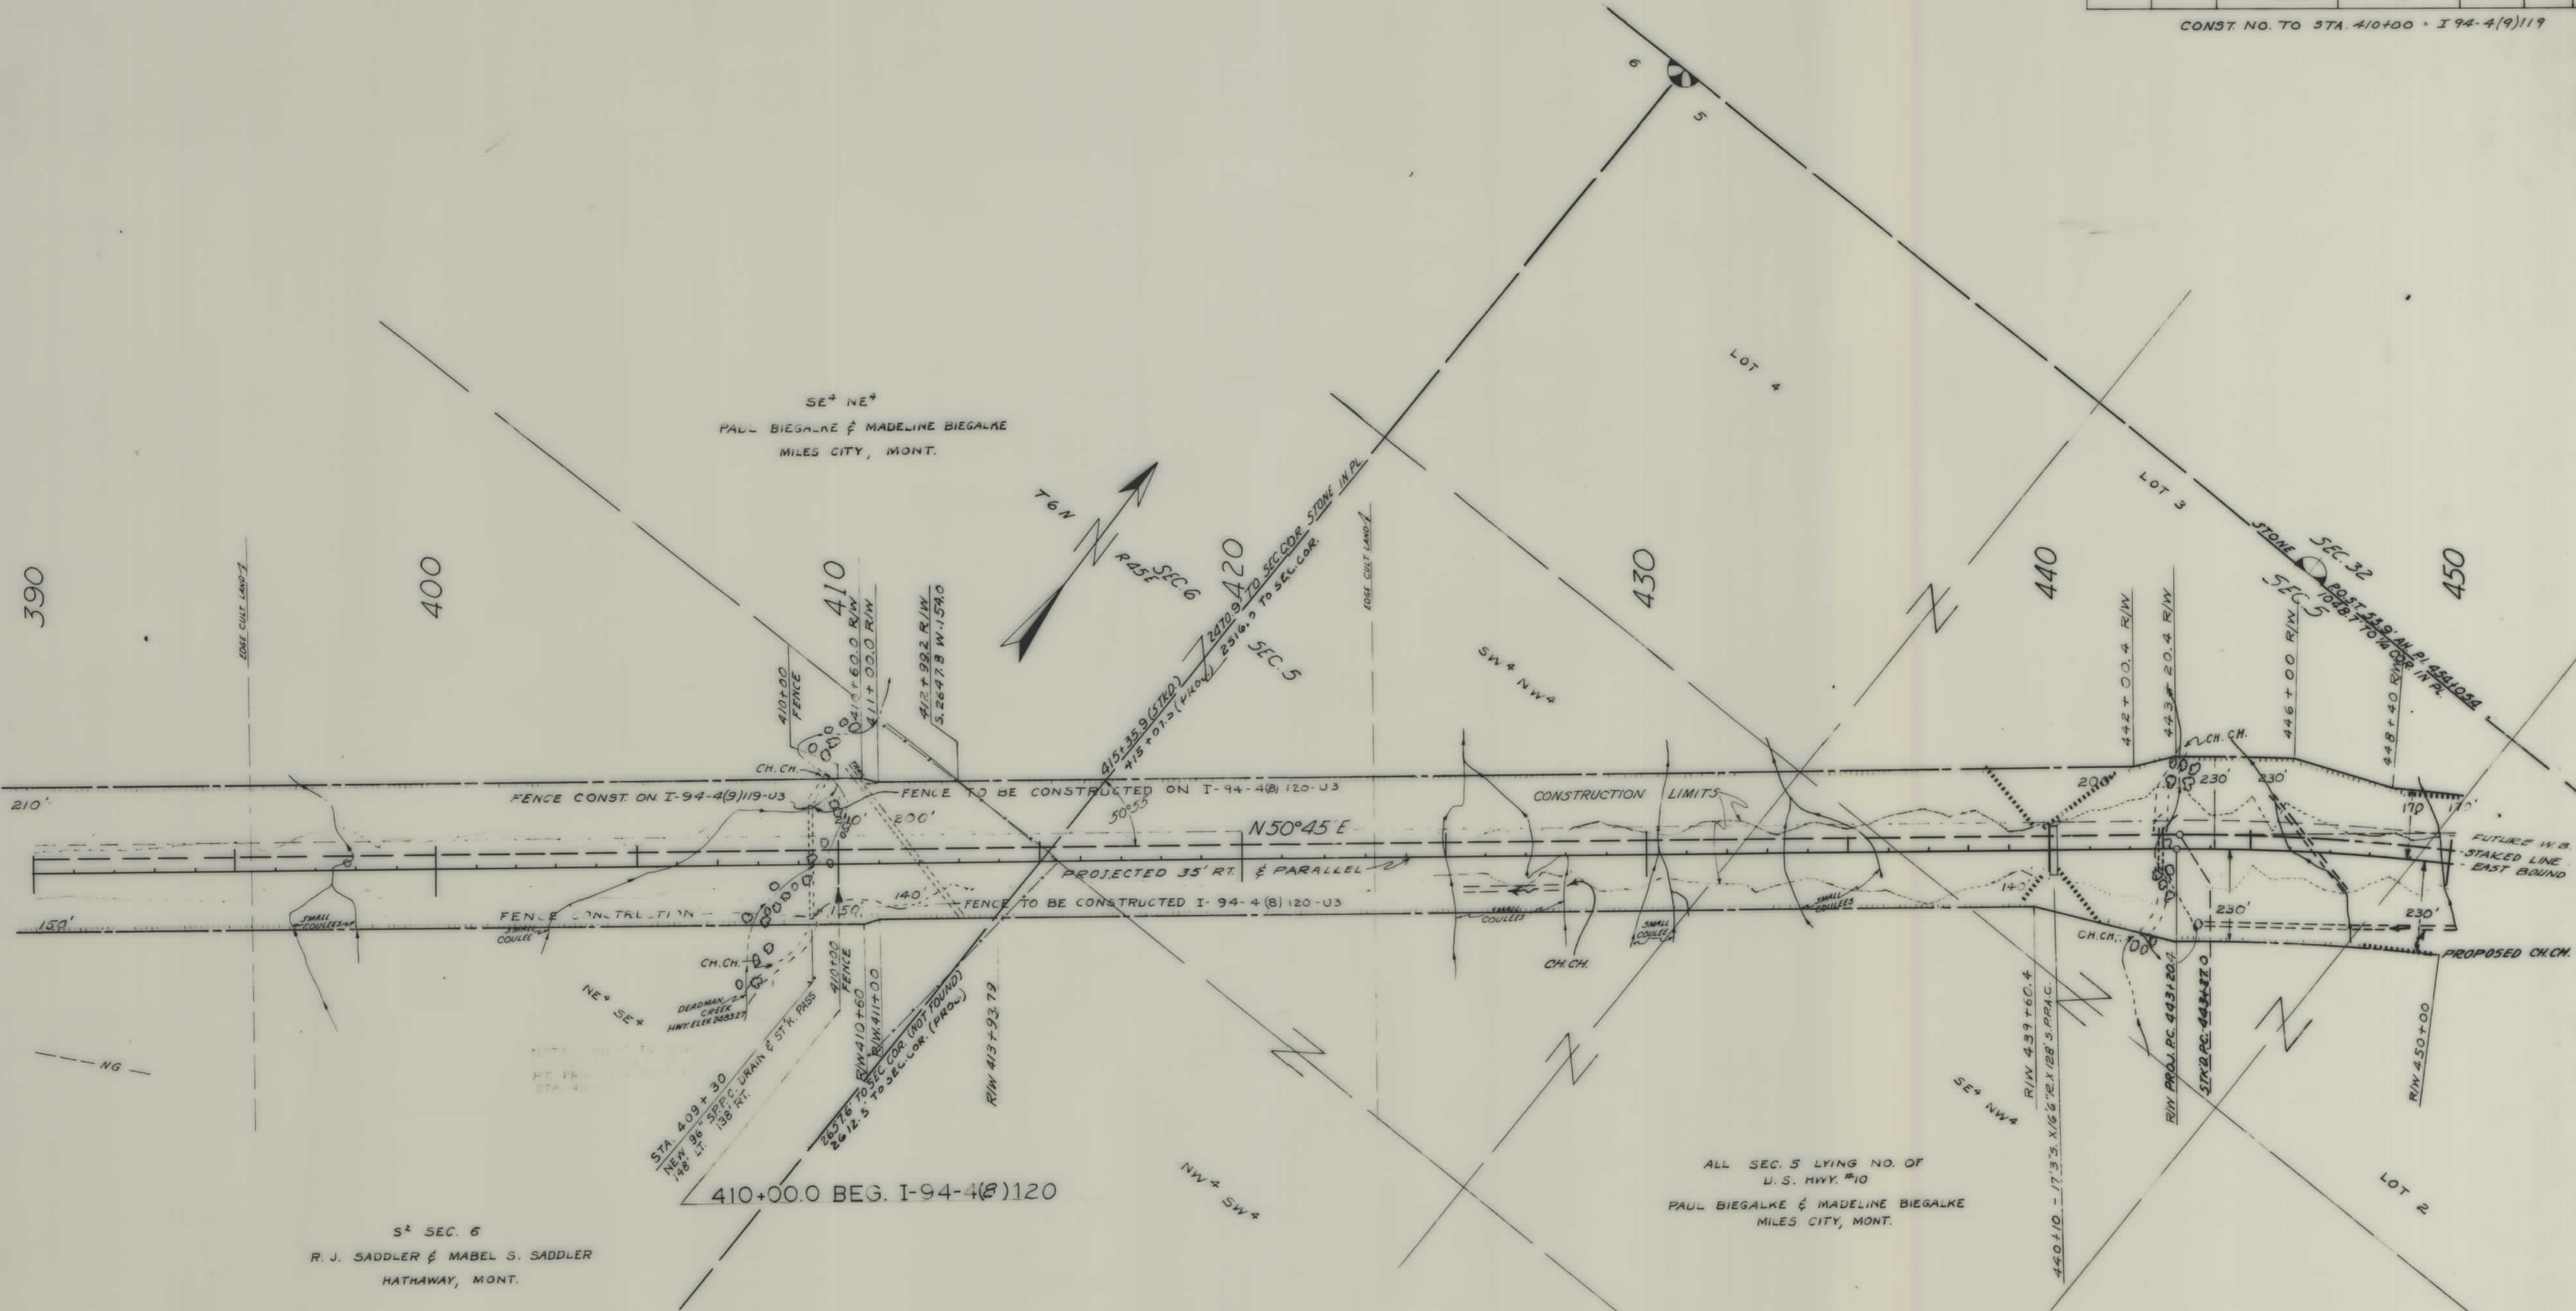

FENCING									
STATION		DOZER HOURS	RODS		NUMBER				REMARKS
			REMOVE & RESET TYPE 8W" INTER- STATE FENCE	INTERSTATE FENCE STD. DWG. NO. 81-02 TYPE "CM"	SINGLE PANELS TYPE "CM"	DOUBLE PANELS TYPE "CM"	DEADMEN	24' STEEL STK GUARD STD. DWG. NO. 81-03	
FROM	TO								
409+30	795+98.8	93		4740	72	161	395	7	RIGHT & LEFT OF PAINTED GUARD IN PL.
795+98.8			35						
TOTAL		93	35	4740	72	161	395	7	I-94-4(8)U3-120 FENCING

CONSTRUCTION LIMITS

TOP OF CUT

TOE OF FILL

MAPS MADE

10-3-60

MAPS REVISED

11-1-60 H. 4-18-61

MAPS TO BUR. PUB. ROADS

MAPS COMPLETED

4/20/61

BPR APPR-12-5-60

STATE OF MONTANA


STATE HIGHWAY COMMISSION

LAND REQUIRED FOR RIGHT OF WAY

CUSTER COUNTY

SCALE 1"=200' MAP APPROVED BY

FED. ROAD DIST. NO.	STATE	FED. AID PROJECT NUMBERS		STATE NO.	SHEET NO.	TOTAL SHEETS
		CONST. NO.	R/W NO.			
8	MONT.	1-94-4 (8) 120	1-94-4 (7) 119	8944-07	3	8

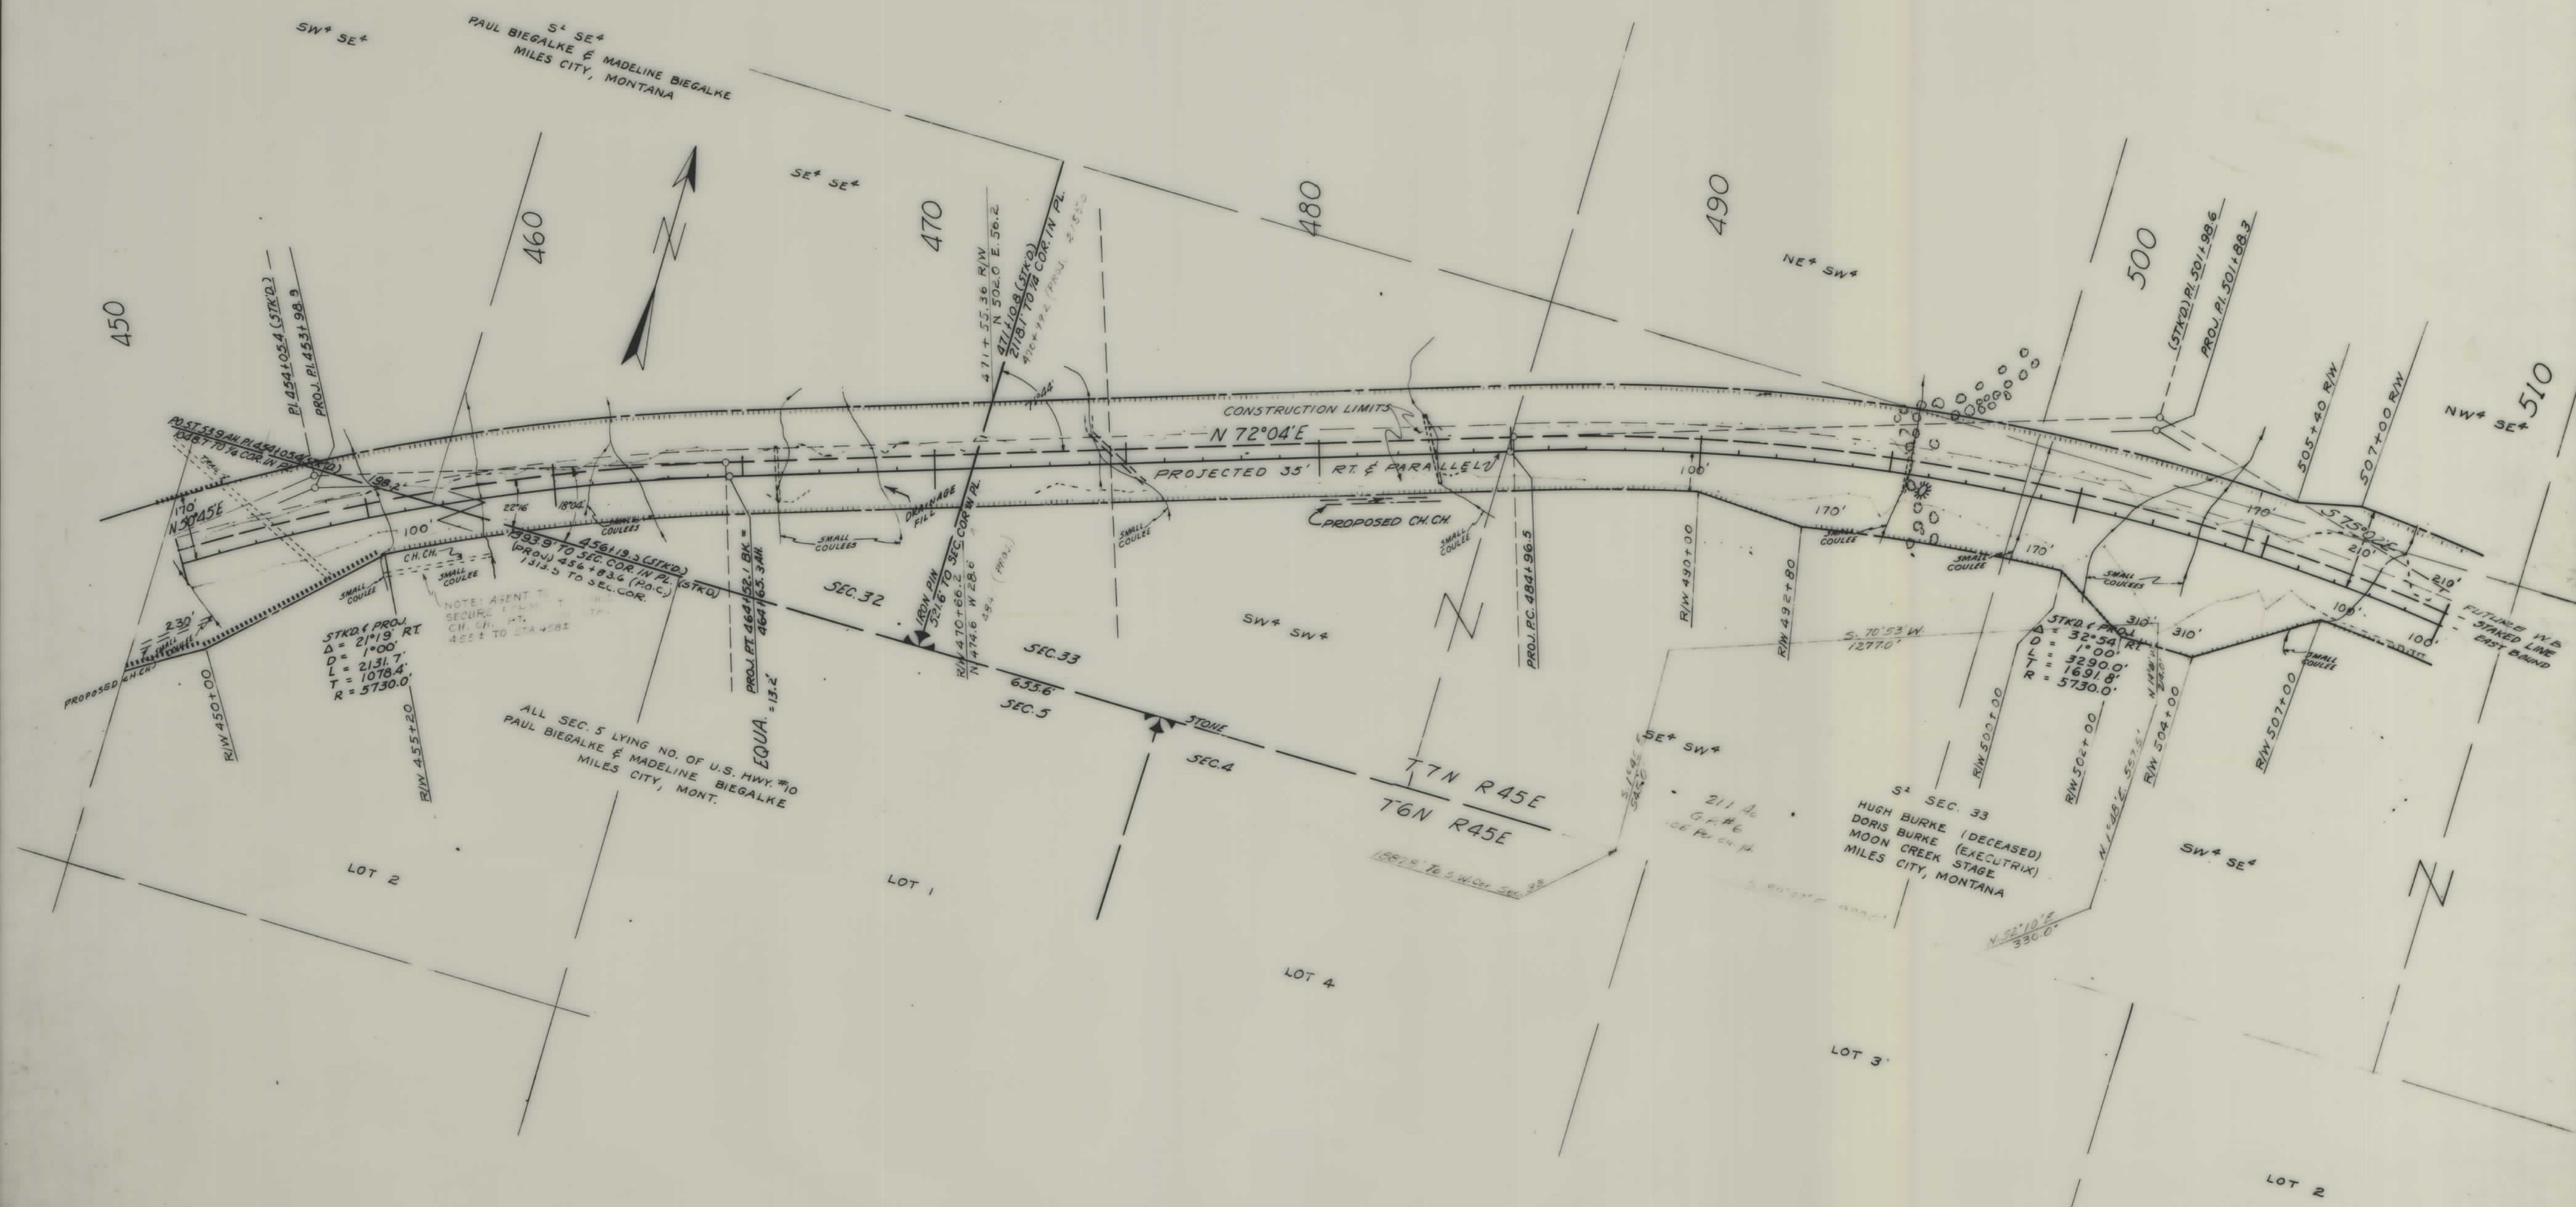

CONSTRUCTION LIMITS

TOP OF CUT

TOE OF FILL

MAPS MADE

10-3-80

MAPS REVISED

4-18-61

MAPS TO BUR. PUB. ROADS

MAPS COMPLETED

4/20/61

B.P.R.-APPR-11-23-60

STATE OF MONTANA

STATE HIGHWAY COMMISSION


LAND REQUIRED FOR RIGHT OF WAY

CUSTER COUNTY

SCALE 1"=200'

MAP APPROVED BY

FED ROAD DIST NO	STATE	FED AID PROJECT NUMBERS		STATE NO	SHEET NO	TOTAL SHEETS
		CONST NO	R/W NO			
8	MONT.	1-94-4(8)120	1-94-4(7)119	8944-07	4	8

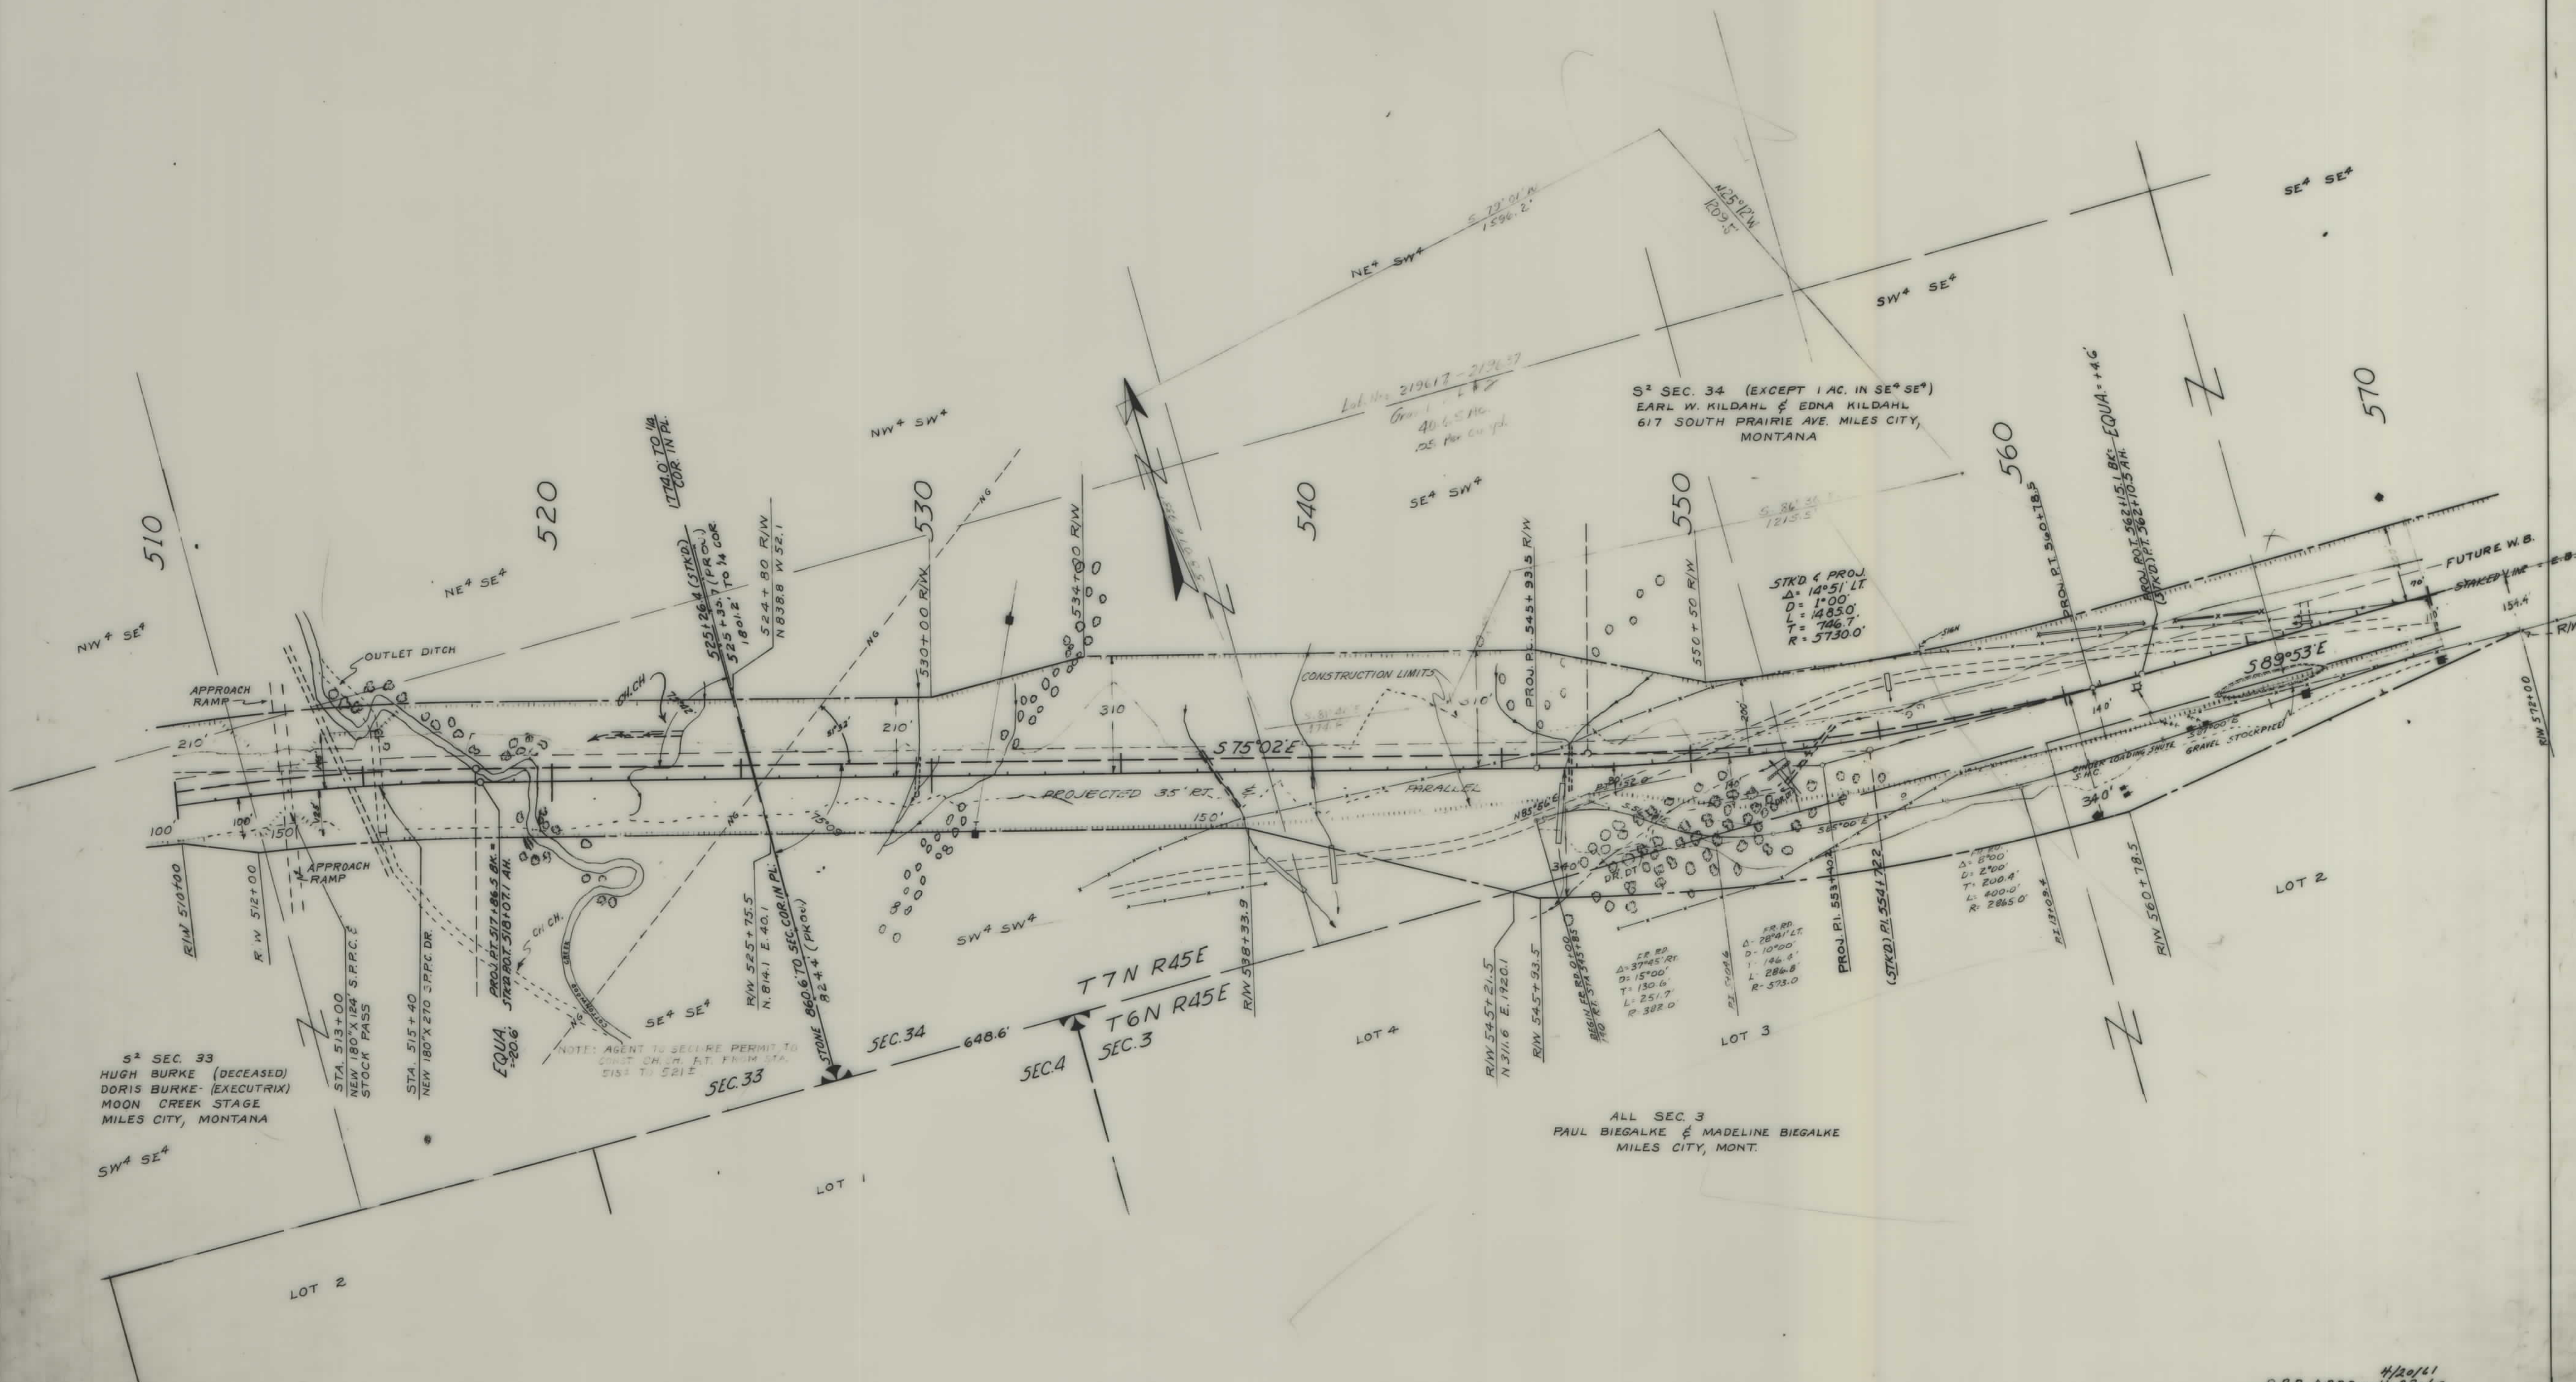

CONSTRUCTION LIMITS

TOP OF CUT

TOE OF FILL

MAPS MADE

10-3-60

MAPS REVISED

11-23-60

MAPS TO BUR PUB ROADS

MAPS COMPLETED

4/20/61

B.P.R. APPR-11-23-60

STATE OF MONTANA


STATE HIGHWAY COMMISSION

LAND REQUIRED FOR RIGHT OF WAY

CUSTER COUNTY

SCALE 1"=200' MAP APPROVED BY

FED. ROAD DIST. NO.	STATE	FED. AID PROJECT NUMBERS		STATE NO.	SHEET NO.	TOTAL SHEETS
		CONST. NO.	R/W NO.			
8	MONT.	1-94-4(8)120	1-94-4(7)119	8944-07	6	8

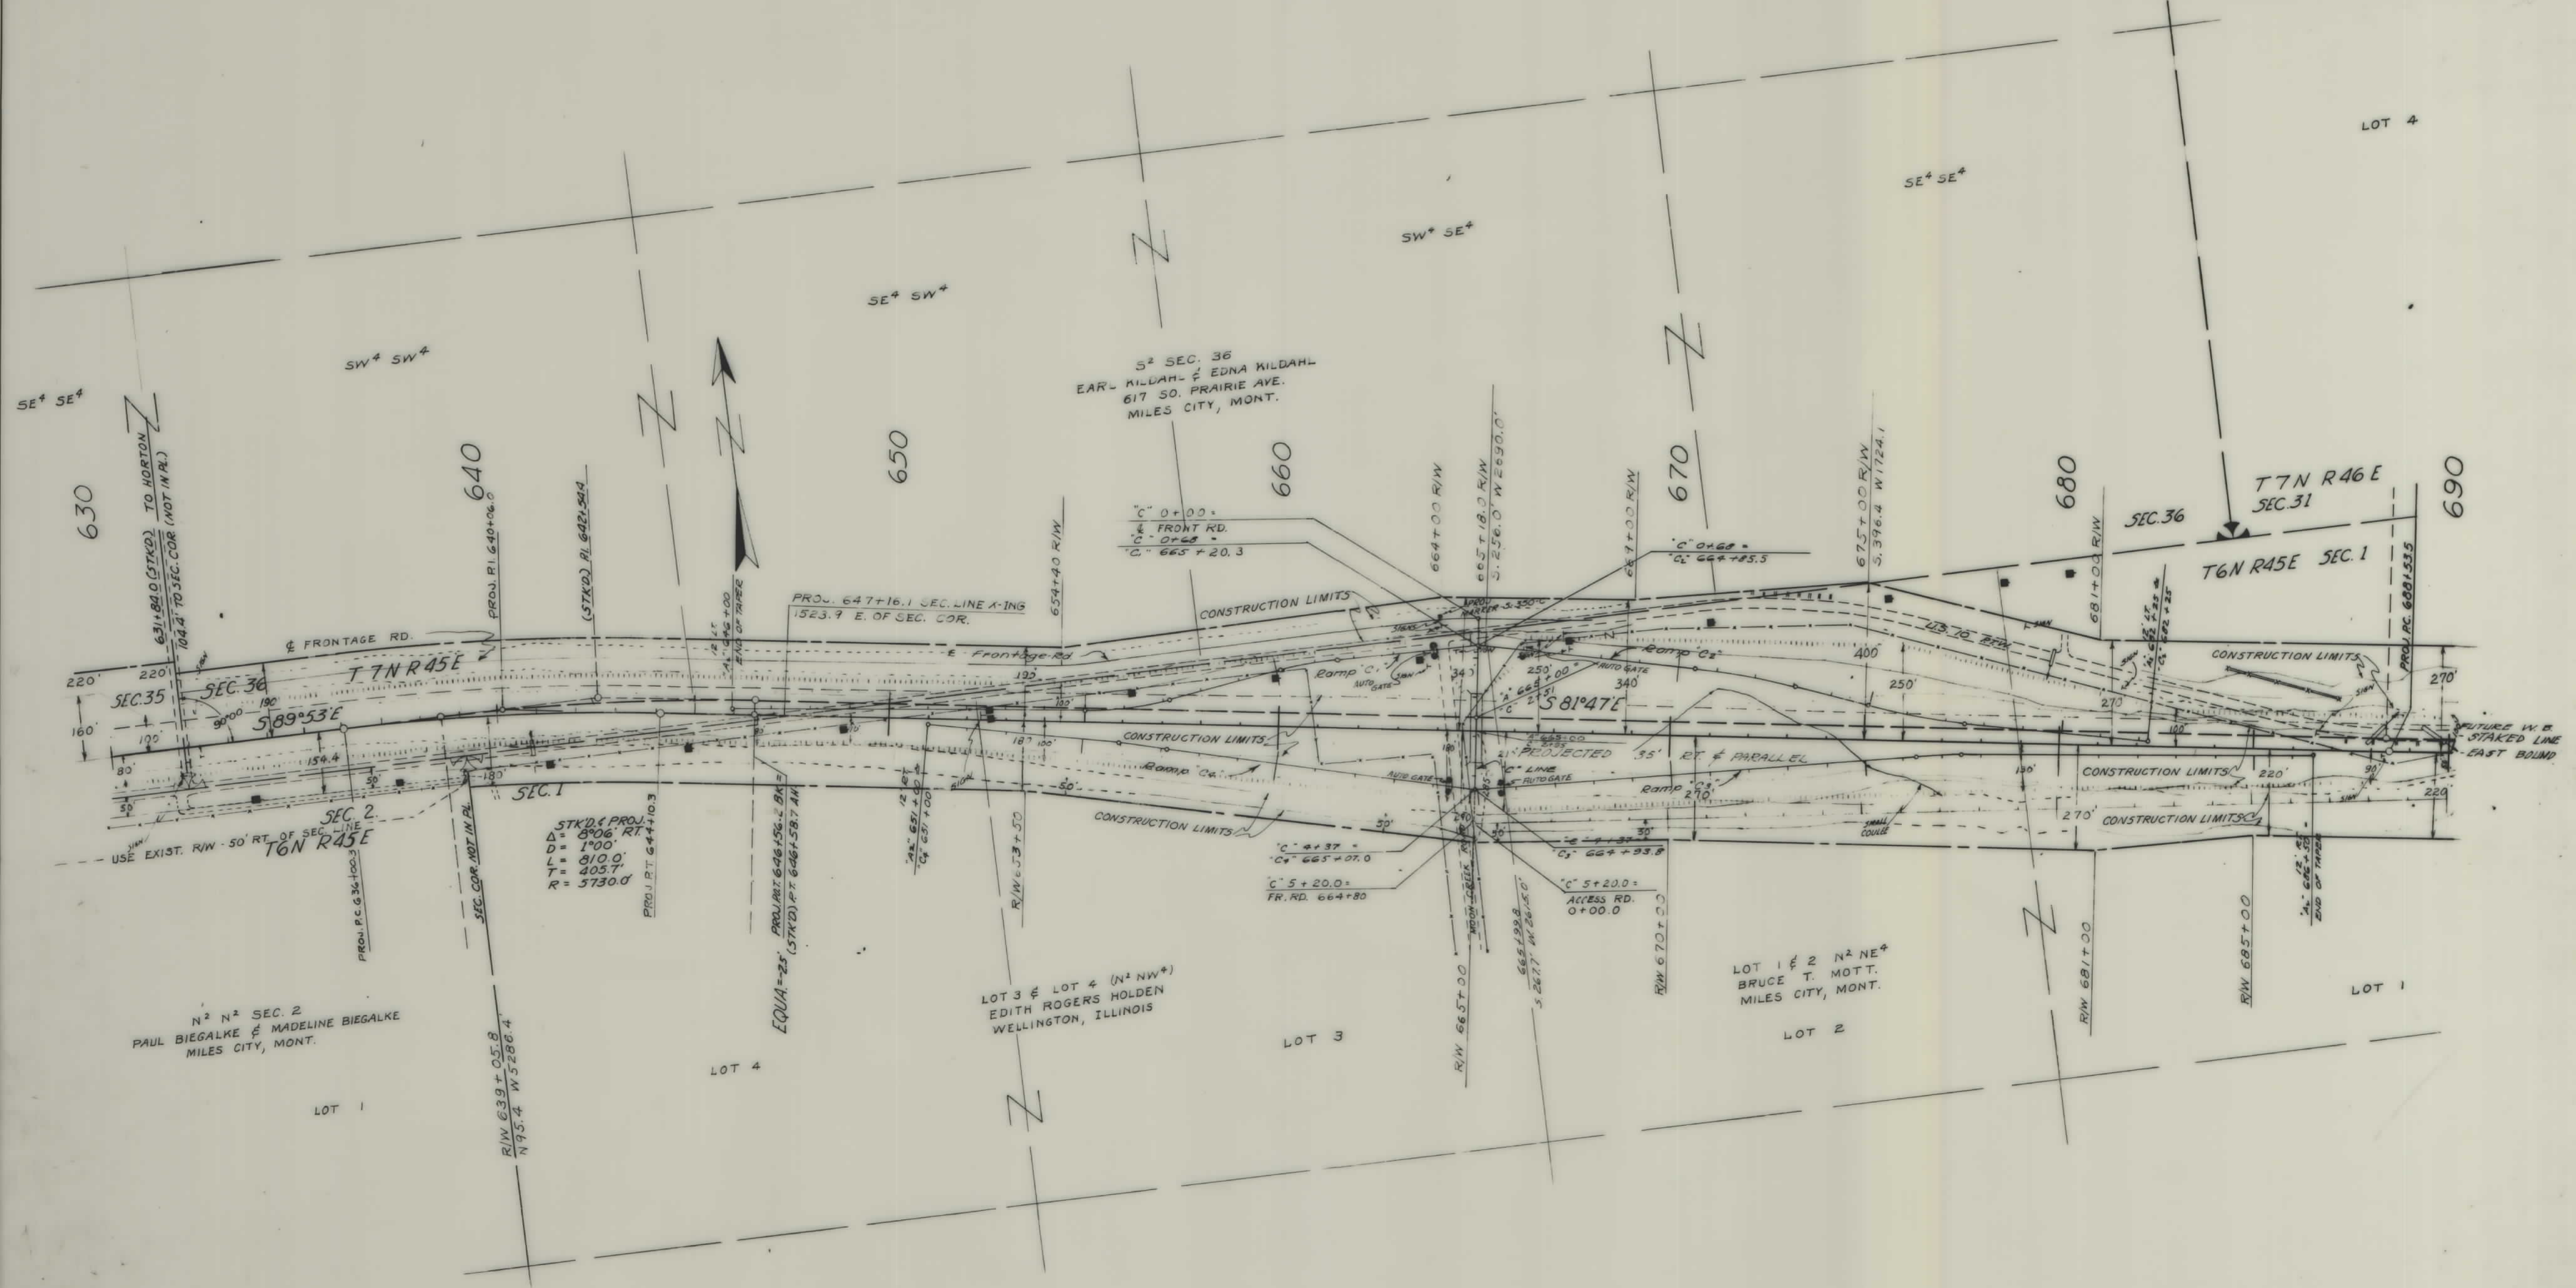

B.P.R. APPR- 11/23/60
4/26/61

CONSTRUCTION LIMITS		STATE OF MONTANA	
TOP OF CUT		STATE HIGHWAY COMMISSION	
TOE OF FILL		LAND REQUIRED FOR RIGHT OF WAY	
MAPS MADE	10-3-60	CUSTER	COUNTY
MAPS REVISED			
MAPS TO BUR. PUB. ROADS			
MAPS COMPLETED		SCALE 1"=200' MAP APPROVED BY _____	

194-4(7)119 SHT 6 OF 8

FED. ROAD DIST. NO.	STATE	FED. AID PROJECT NUMBERS		STATE NO.	SHEET NO.	TOTAL SHEETS
		CONST. NO.	R/W NO.			
8	MONT.	1-94-4(6)120	1-94-4(7)119	8944-07	7	8



FED. ROAD DIST. NO.	STATE	FED. AID PROJECT NUMBERS		STATE NO.	SHEET NO.	TOTAL SHEETS
		CONST. NO.	R/W NO.			
8	MONT.	1-94-4(8)120	1-94-4(7)119	8944-07	8	8

