


PLANS
NOT
TO
SCALE

FED. ROAD DIST. NO.	STATE	FED. AID PROJ. NO.	STATE R/W No.	SHEET NO.	TOTAL SHEETS
1	MONT.	5 91 (1)	30.43 01	2	5

Div. 2

P= 8119

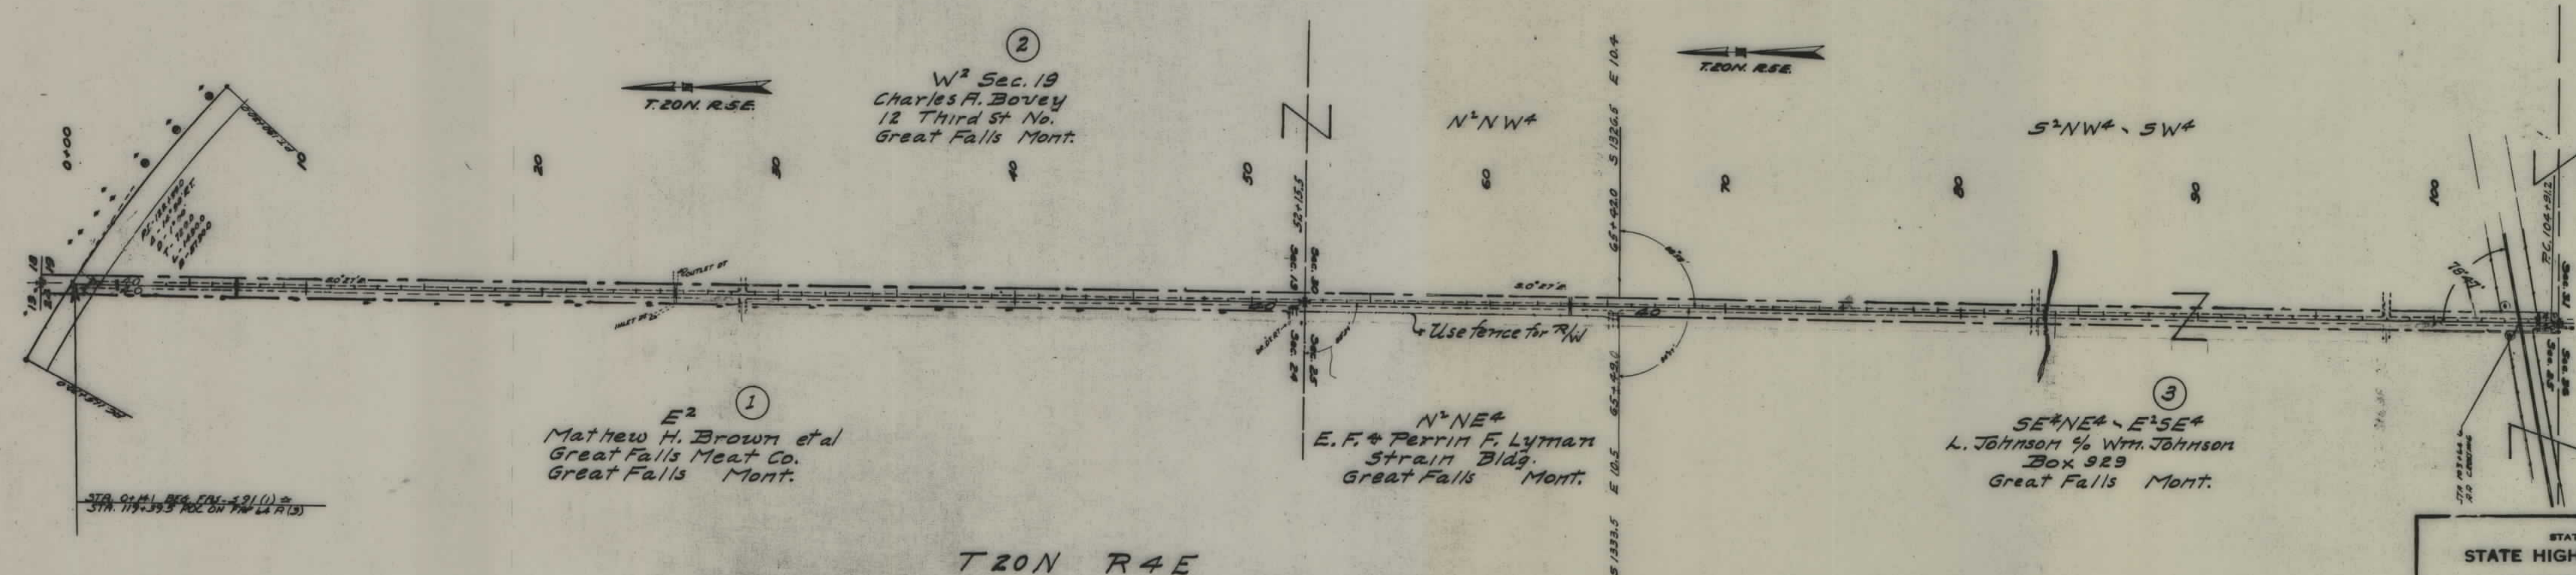


STATE OF MONTANA
STATE HIGHWAY COMMISSION
PLAT SHOWING LAND
REQUIRED FOR RIGHT OF WAY
CASCADE COUNTY

SCALE 1" = 400' MAP COMPLETED SEP 1946.
DESCRIPTIONS WRITTEN BY E.D.P. DATE 9-27-46.
DESCRIPTIONS CHECKED BY _____ DATE _____
APPROVED BY _____ PLANS DEPT.
APPROVED BY _____ R/W ENGINEER

PARTIAL DISCHARGE OF EASE.
DOCUMENT NO. R0285888 ES
01-16-2014; 8.76 ACRES


FED ROAD DIST NO	STATE	FED AID PROJ. NO.	STATE R/W No.	SHEET No.	TOTAL SHEETS
1	MONT.	91 (1)	3043 Div. 2	2	5

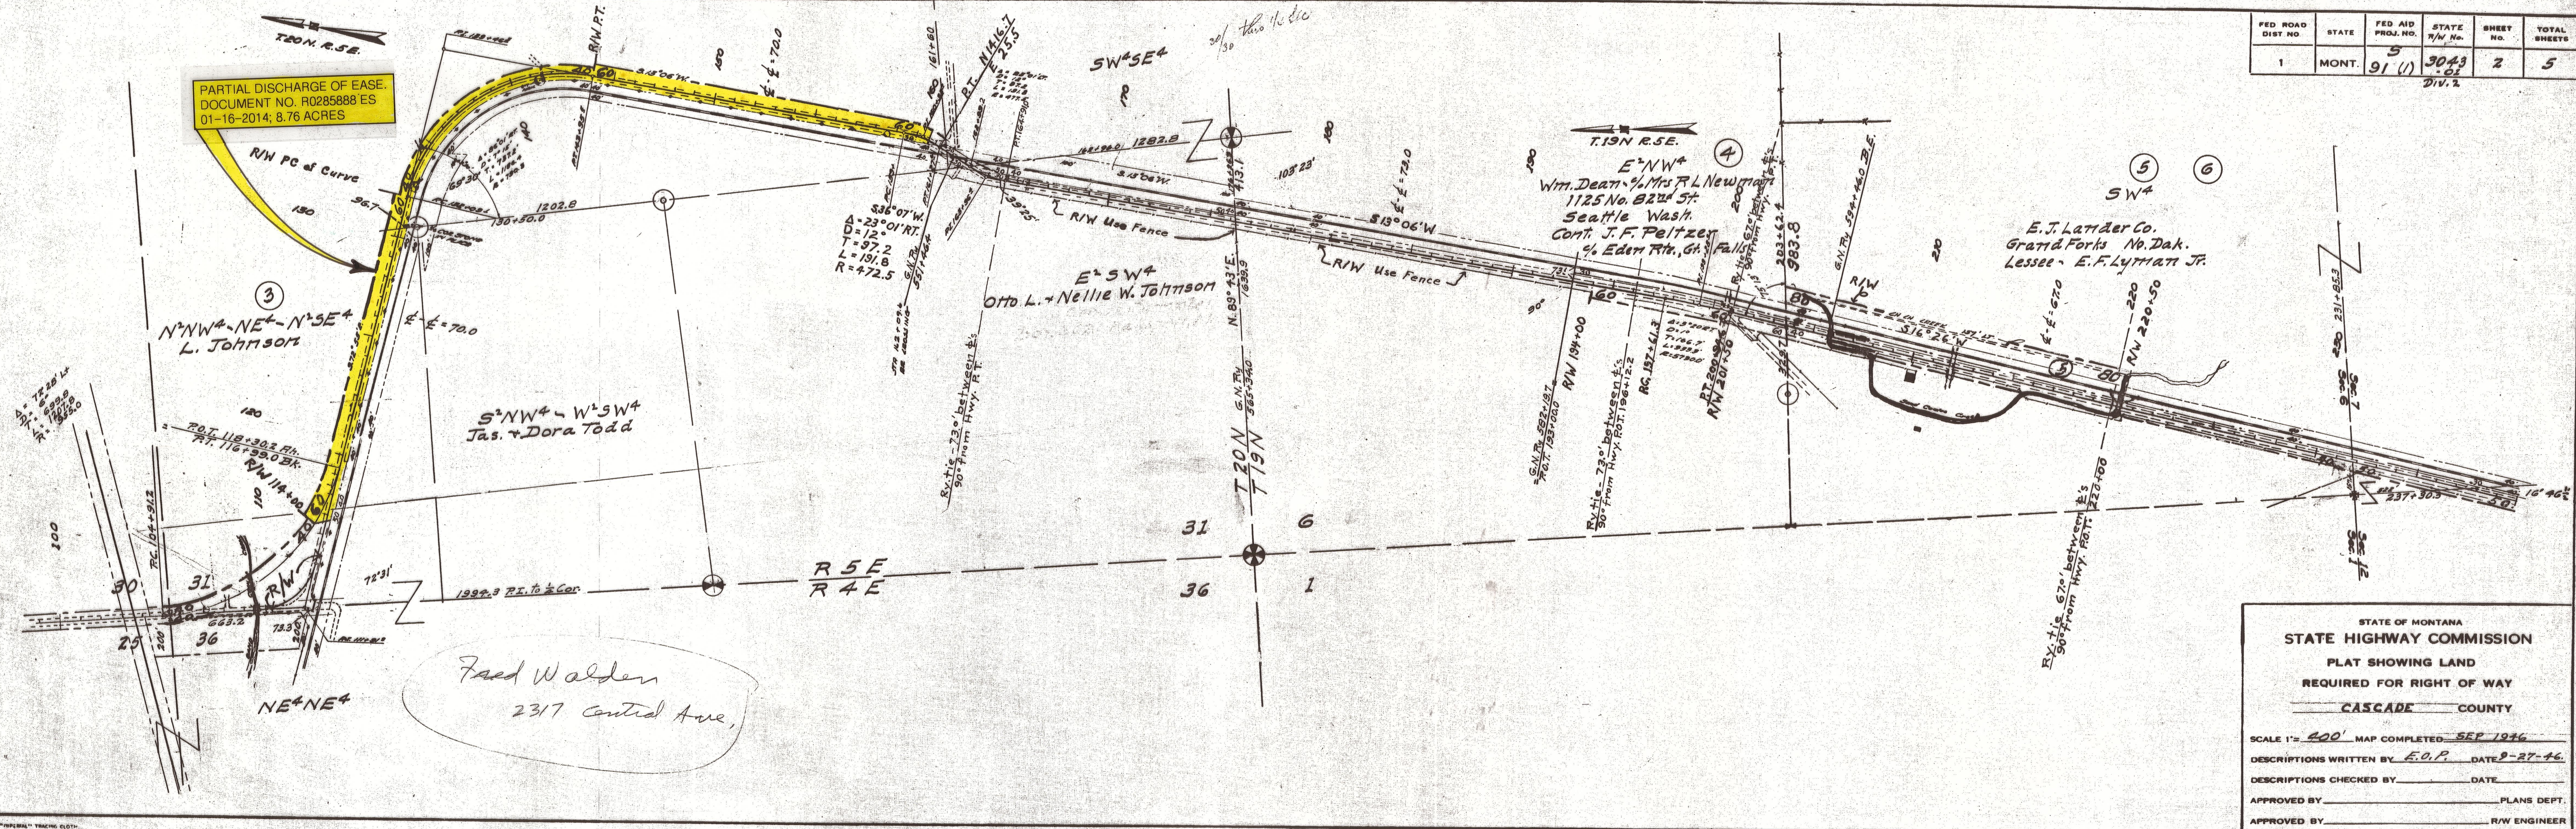

Fred Walden
2317 Central Ave.

STATE OF MONTANA
STATE HIGHWAY COMMISSION
PLAT SHOWING LAND
REQUIRED FOR RIGHT OF WAY
CASCADE COUNTY

SCALE 1" = 400' MAP COMPLETED SEP 1976
DESCRIPTIONS WRITTEN BY E.O.P. DATE 9-27-76
DESCRIPTIONS CHECKED BY _____ DATE _____
APPROVED BY _____ PLANS DEPT.
APPROVED BY _____ R/W ENGINEER

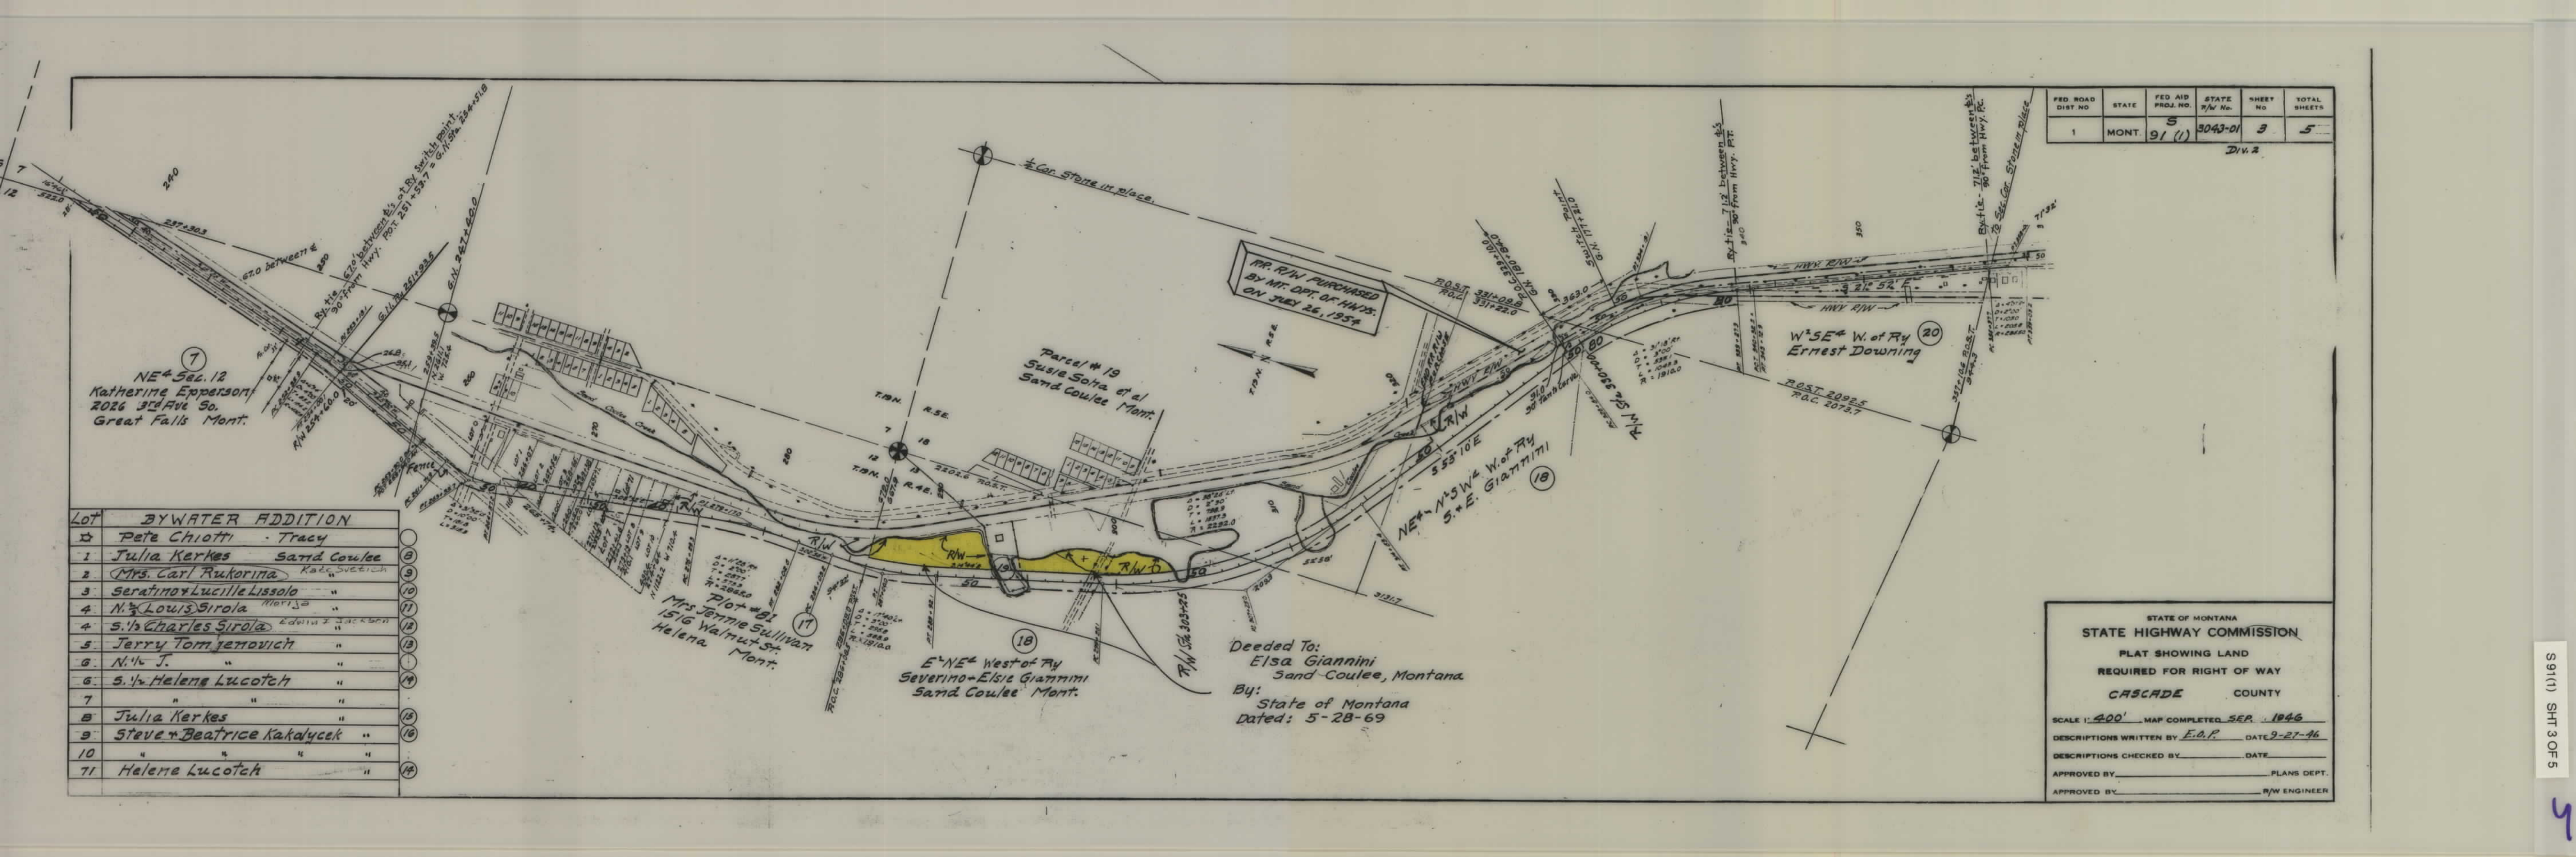

FED. ROAD DIST. NO.	STATE	FED. AID PROJ. NO.	STATE R/W No.	SHEET NO.	TOTAL SHEETS
1	MONT.	91 (1)	3043-01	3	5

Div. 2


LOT	BYWATER ADDITION	
☆	Pete Chiotti	Tracy
1	Julia Kerkas	Sand Coulee
2	Mrs. Carl Rukorina	Kate Svetich
3	Serafino & Lucille Lissolo	"
4	N. 1/2 Louis Sirola	Morris
4	S. 1/2 Charles Sirola	Edwin I. Jackson
5	Jerry Tomjanovich	"
6	N. 1/4 J.	"
6	S. 1/4 Helene Lucotch	"
7	"	"
8	Julia Kerkas	"
9	Steve & Beatrice Kakalycek	"
10	"	"
11	Helene Lucotch	"

Deeded To:
Elsa Giannini
Sand-Coulee, Montana
By:
State of Montana
Dated: 5-28-69

STATE OF MONTANA
STATE HIGHWAY COMMISSION
PLAT SHOWING LAND
REQUIRED FOR RIGHT OF WAY
CASCADE COUNTY
SCALE 1" = 400' MAP COMPLETED SEP. 1946
DESCRIPTIONS WRITTEN BY E.O.P. DATE 9-27-46
DESCRIPTIONS CHECKED BY _____ DATE _____
APPROVED BY _____ PLANS DEPT.
APPROVED BY _____ R/W ENGINEER

FED. ROAD DIST. NO.	STATE	FED. AID PROJ. NO.	STATE T/W No.	SHEET NO.	TOTAL SHEETS
1	MONT.	91-1	5043-51	4	5


100' R/W From N. Line Sec. 19 T.9N. R.5E.
to S. Line NE 1/4 Sec. 25 T.19N. R.4E.
Secured July 26, 1954 Quit Claim Deed
from Great Northern Railway

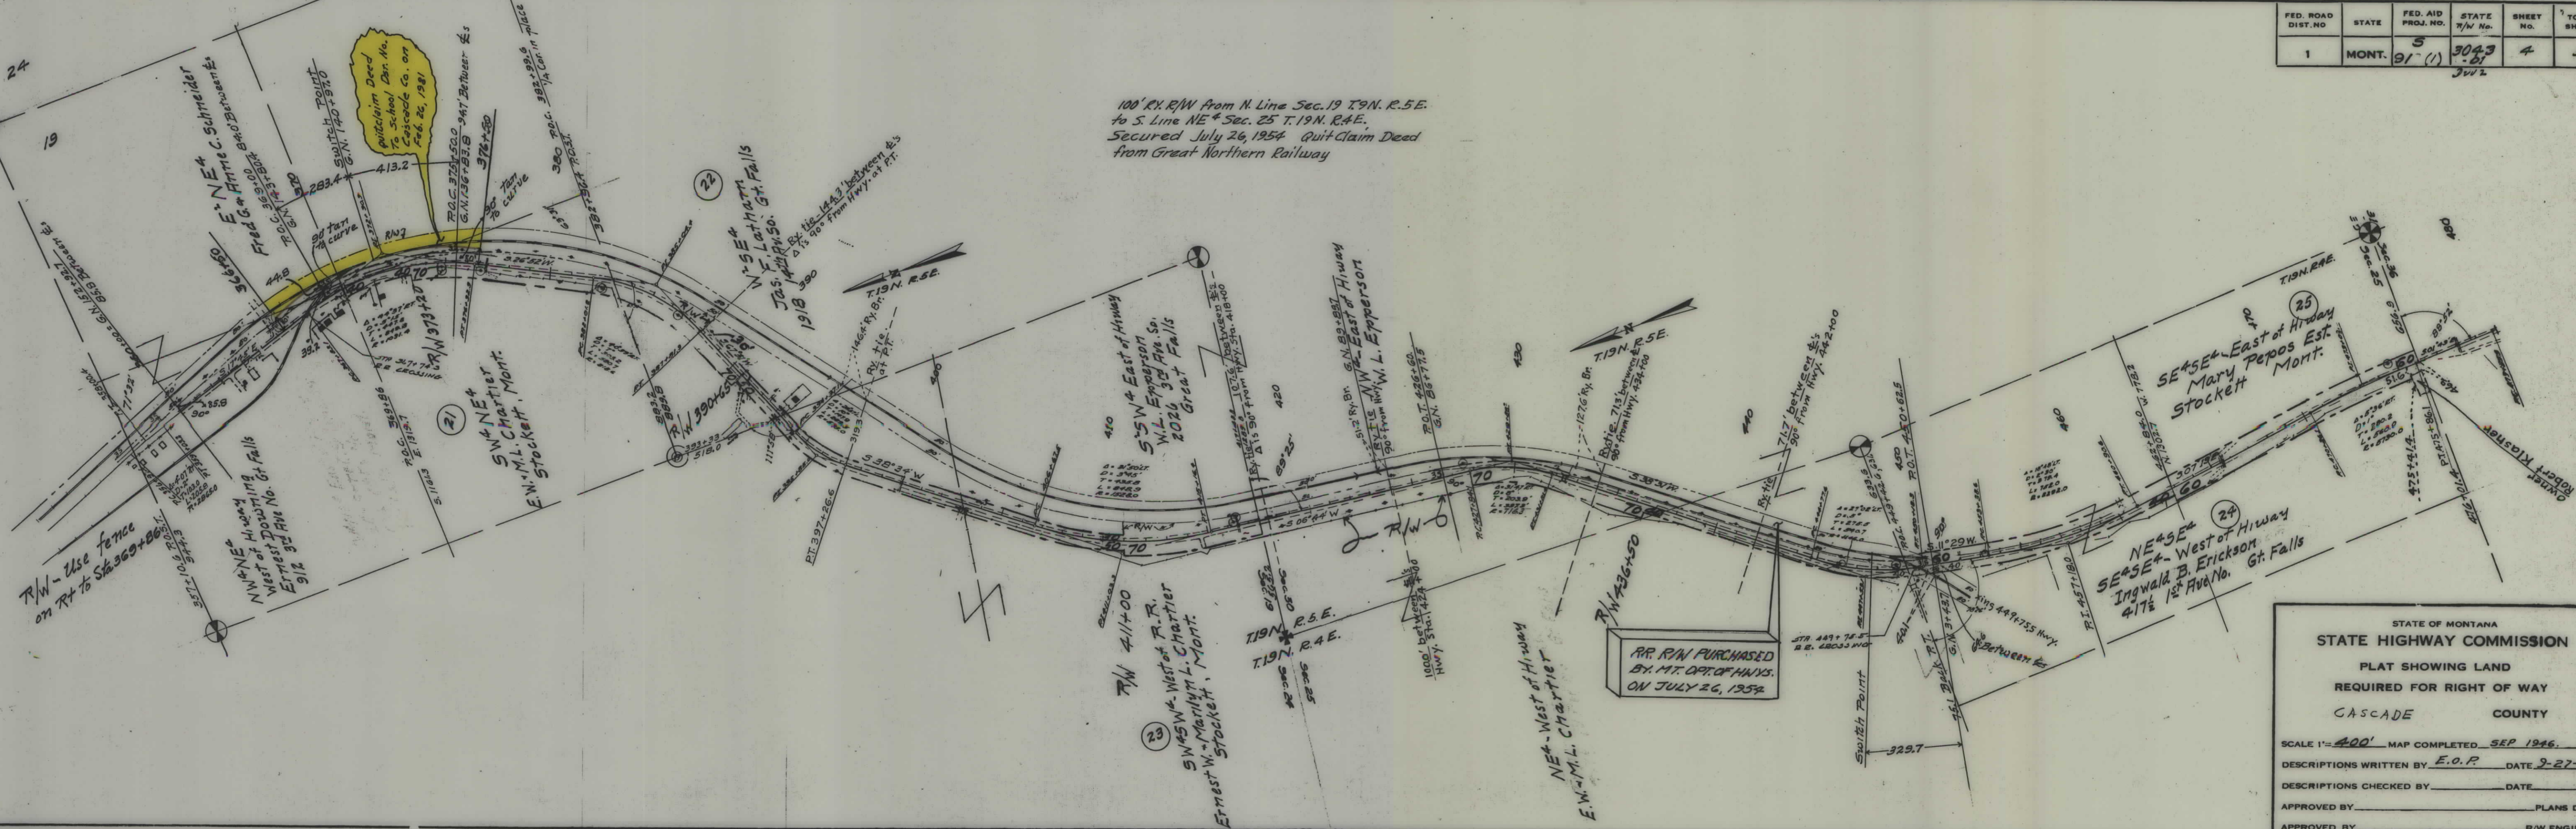

STATE OF MONTANA
STATE HIGHWAY COMMISSION
PLAT SHOWING LAND
REQUIRED FOR RIGHT OF WAY
CASCADE COUNTY

SCALE 1"=400' MAP COMPLETED SEP 1946.
DESCRIPTIONS WRITTEN BY E.O.P. DATE 9-27-46
DESCRIPTIONS CHECKED BY _____ DATE _____
APPROVED BY _____ PLANS DEPT.
APPROVED BY _____ R/W ENGINEER

FED. ROAD DIST. NO.	STATE	FED. AID PROJ. NO.	STATE R/W No.	SHEET No.	TOTAL SHEETS
1	MONT.	5 91 (1)	3043 -01 Div. 2	5	5

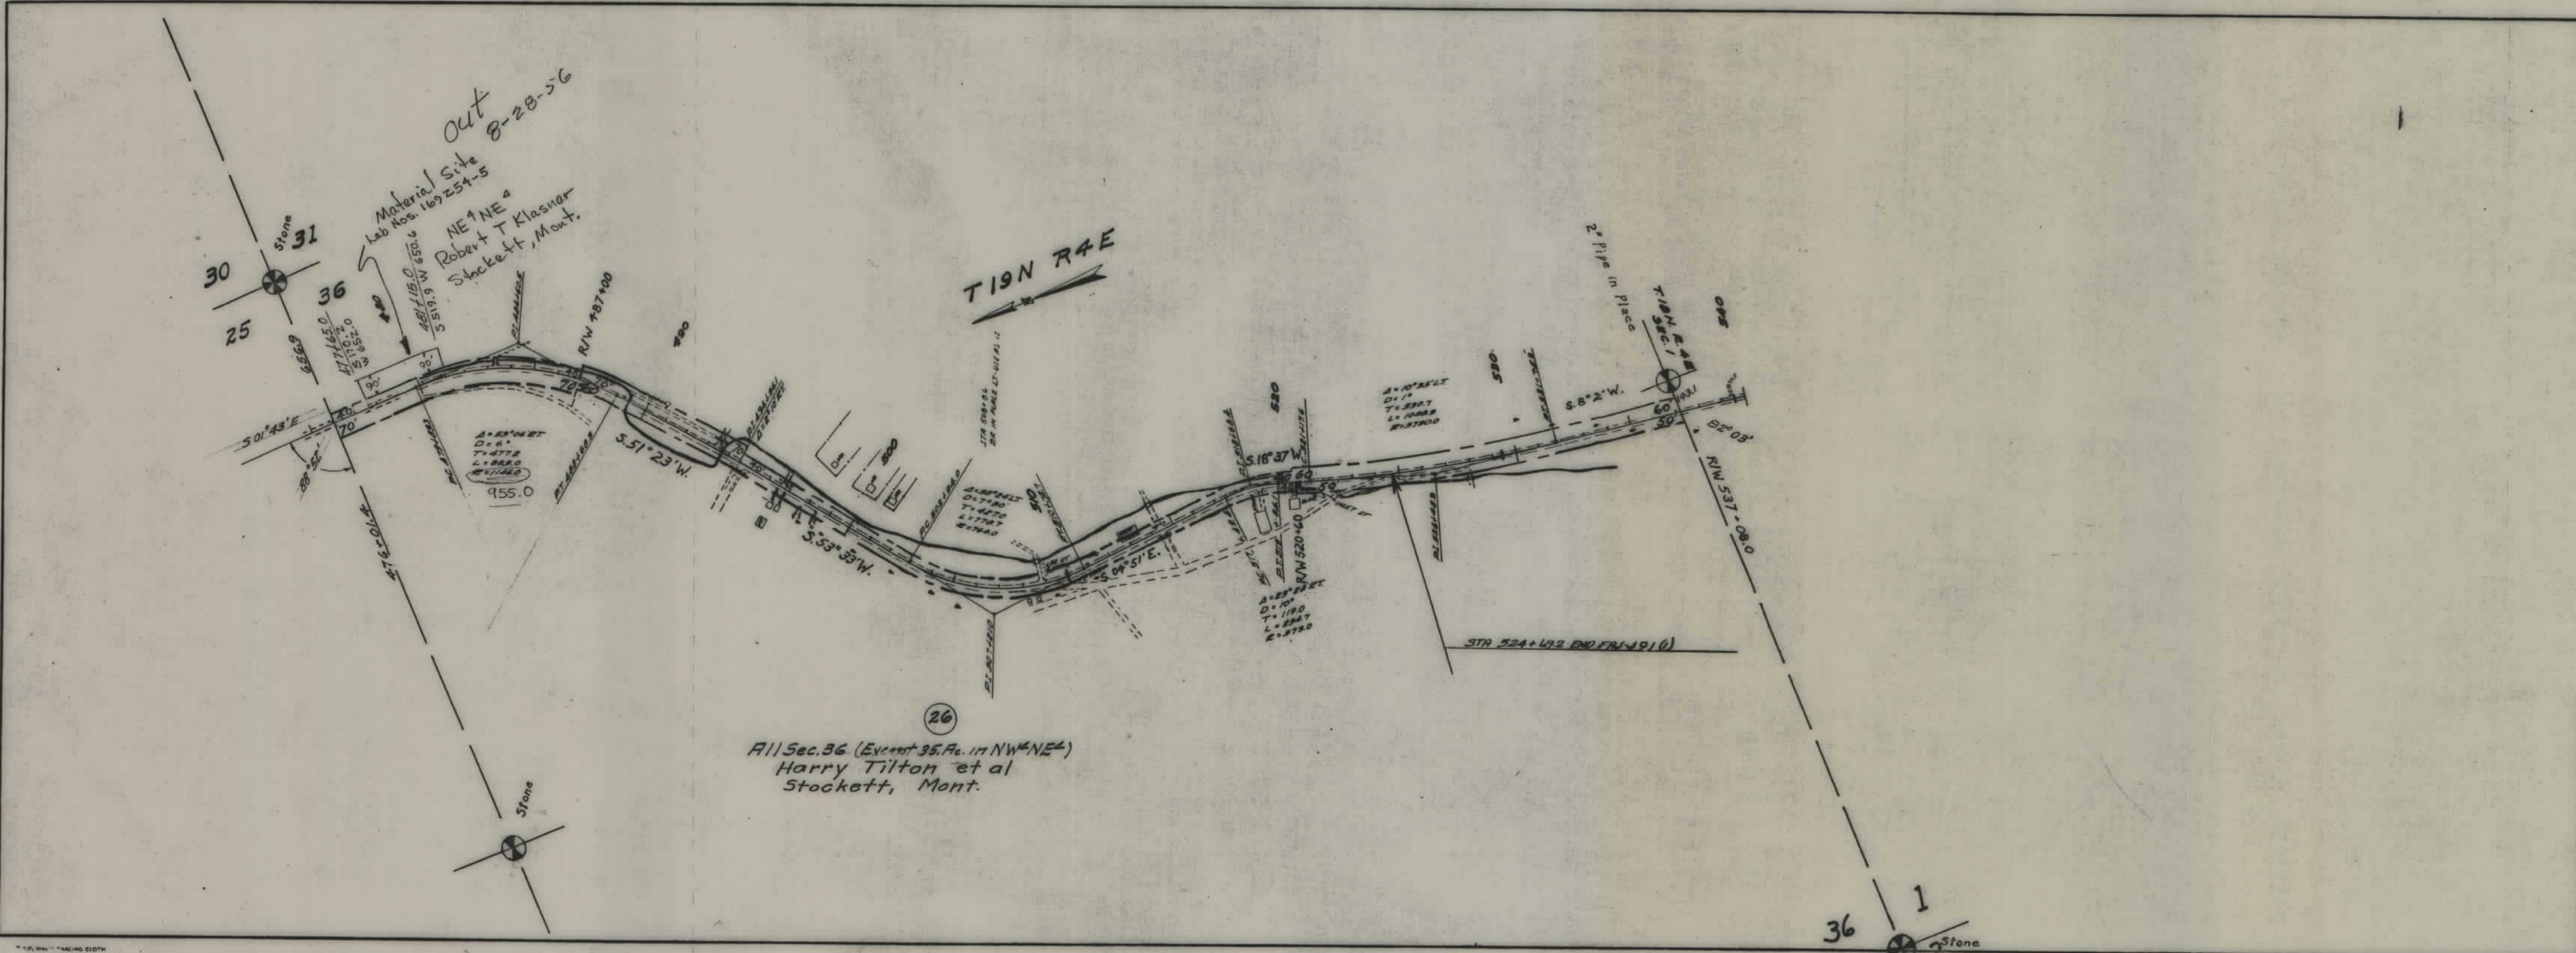

26
 All Sec. 36 (Except 35 Ac. in NW 1/4 NE 1/4)
 Harry Tilton et al
 Stockett, Mont.

STATE OF MONTANA
 STATE HIGHWAY COMMISSION
 PLAT SHOWING LAND
 REQUIRED FOR RIGHT OF WAY
 CASCADE COUNTY

SCALE 1" = 400' MAP COMPLETED SEP 1946.
 DESCRIPTIONS WRITTEN BY E.O.P. DATE 9-27-46.
 DESCRIPTIONS CHECKED BY _____ DATE _____
 APPROVED BY _____ PLANS DEPT.
 APPROVED BY _____ R/W ENGINEER