


PLANS
NOT
TO
SCALE


FED. ROAD DIST. NO.	STATE	FED. AID PROJ. NO.	R/W No.	SHEET NO.	TOTAL SHEETS
1	MONT.	592(1)	3092-01	1	5

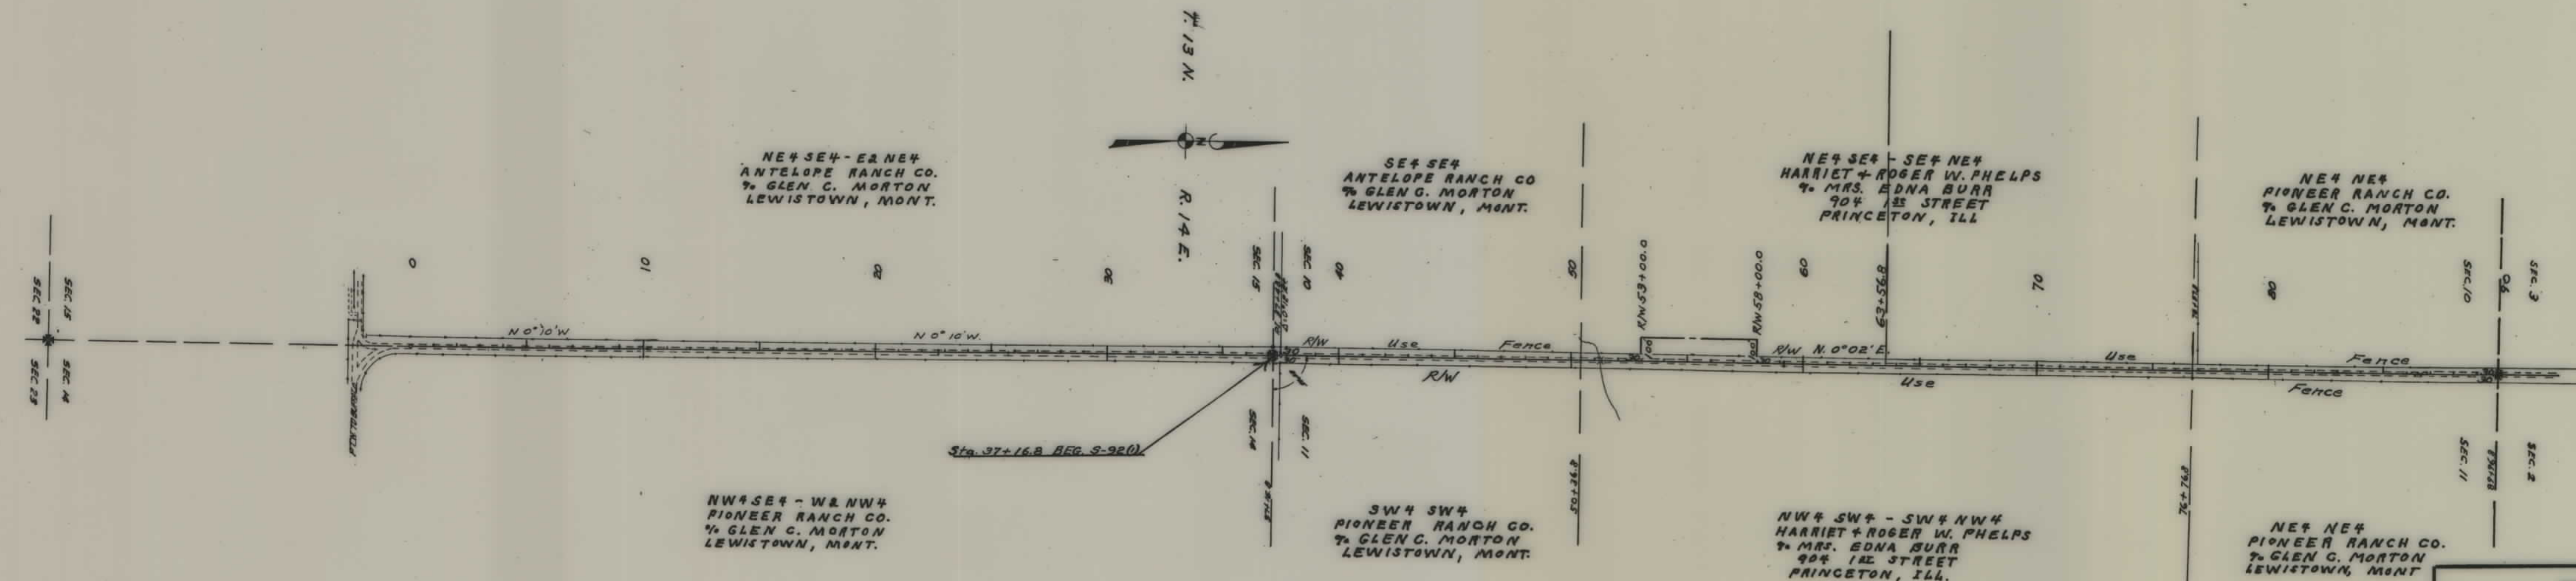

STATE OF MONTANA
STATE HIGHWAY COMMISSION
PLAT SHOWING LAND
REQUIRED FOR RIGHT OF WAY
JUDITH BASIN COUNTY

SCALE 1" = 400' MAP COMPLETED DEC. 1948.
DESCRIPTIONS WRITTEN BY M.B. DATE 12-9-48.
DESCRIPTIONS CHECKED BY M.B. DATE 12-10-48.
APPROVED BY _____ PLANS DES.
APPROVED BY _____ R/W ENGINEER

FED. ROAD DIST. NO.	STATE	FED. AID PROJ. NO.	R/W No.	SHEET NO.	TOTAL SHEETS
1	MONT.	592(1)	3092-01	2	5

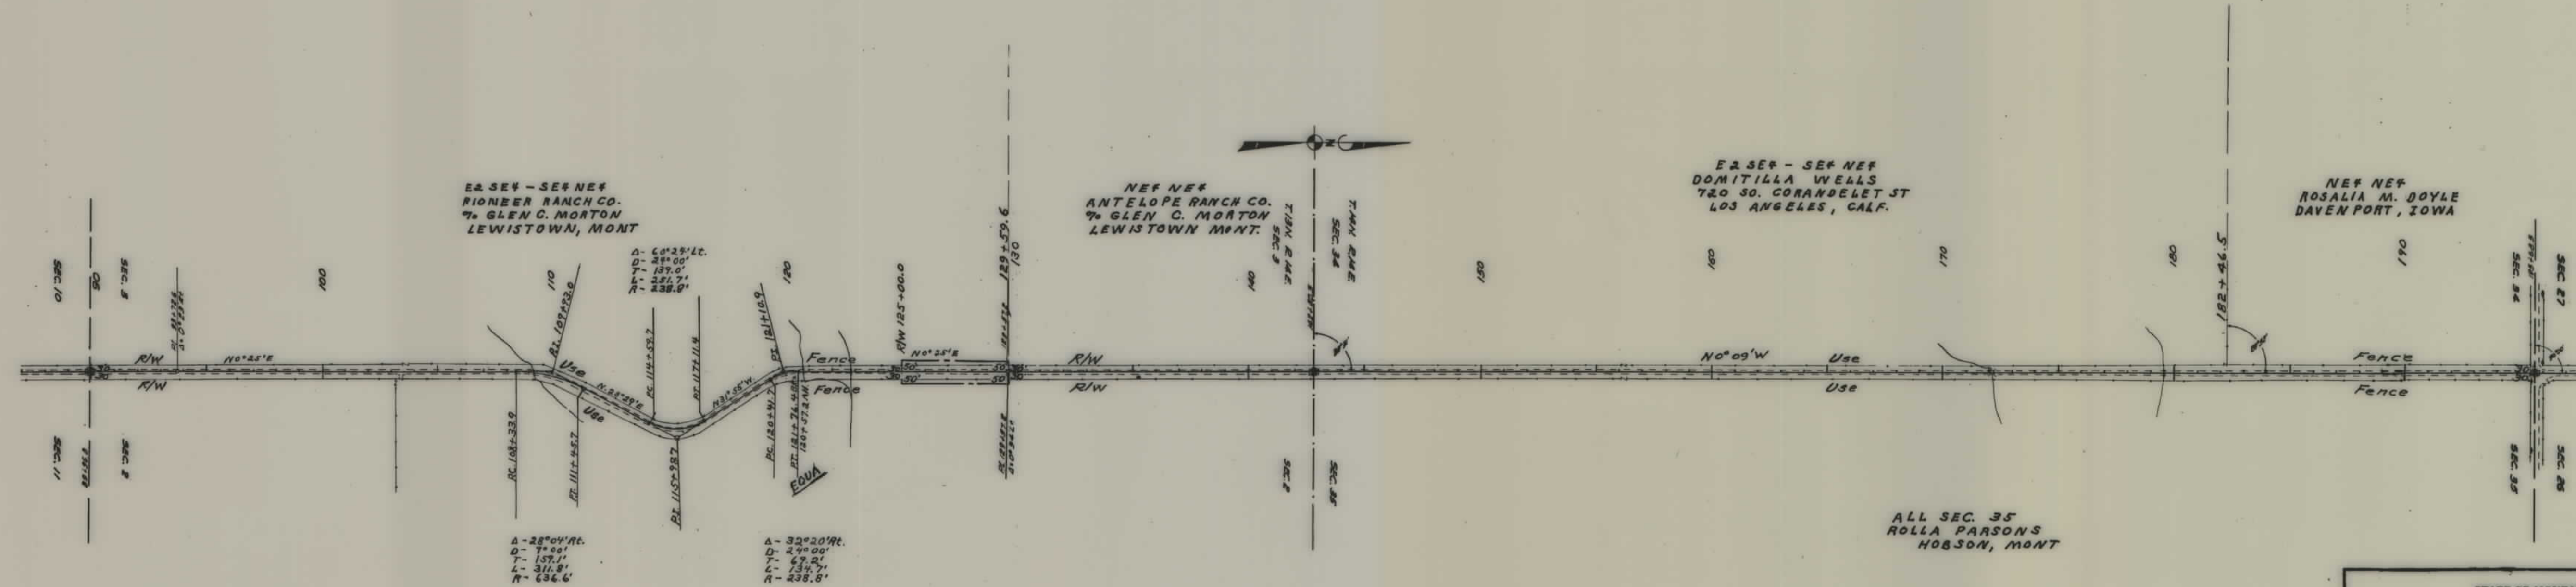

STATE OF MONTANA

STATE HIGHWAY COMMISSION

PLAT SHOWING LAND

REQUIRED FOR RIGHT OF WAY

JUDITH BASIN COUNTY

SCALE 1" = 400'. MAP COMPLETED DEC. 1948.


DESCRIPTIONS WRITTEN BY M.B. DATE 12-9-48.

DESCRIPTIONS CHECKED BY M.B. DATE 12-10-48.

APPROVED BY _____ PLANS DEPT.

APPROVED BY _____ R/W ENGINEER

FED. ROAD DIST. NO.	STATE	FED. AID PROJ. NO.	<i>R/W</i> No.	SHEET NO.	TOTAL SHEETS
1	MONT.	592(1)	3092-01.	3	5

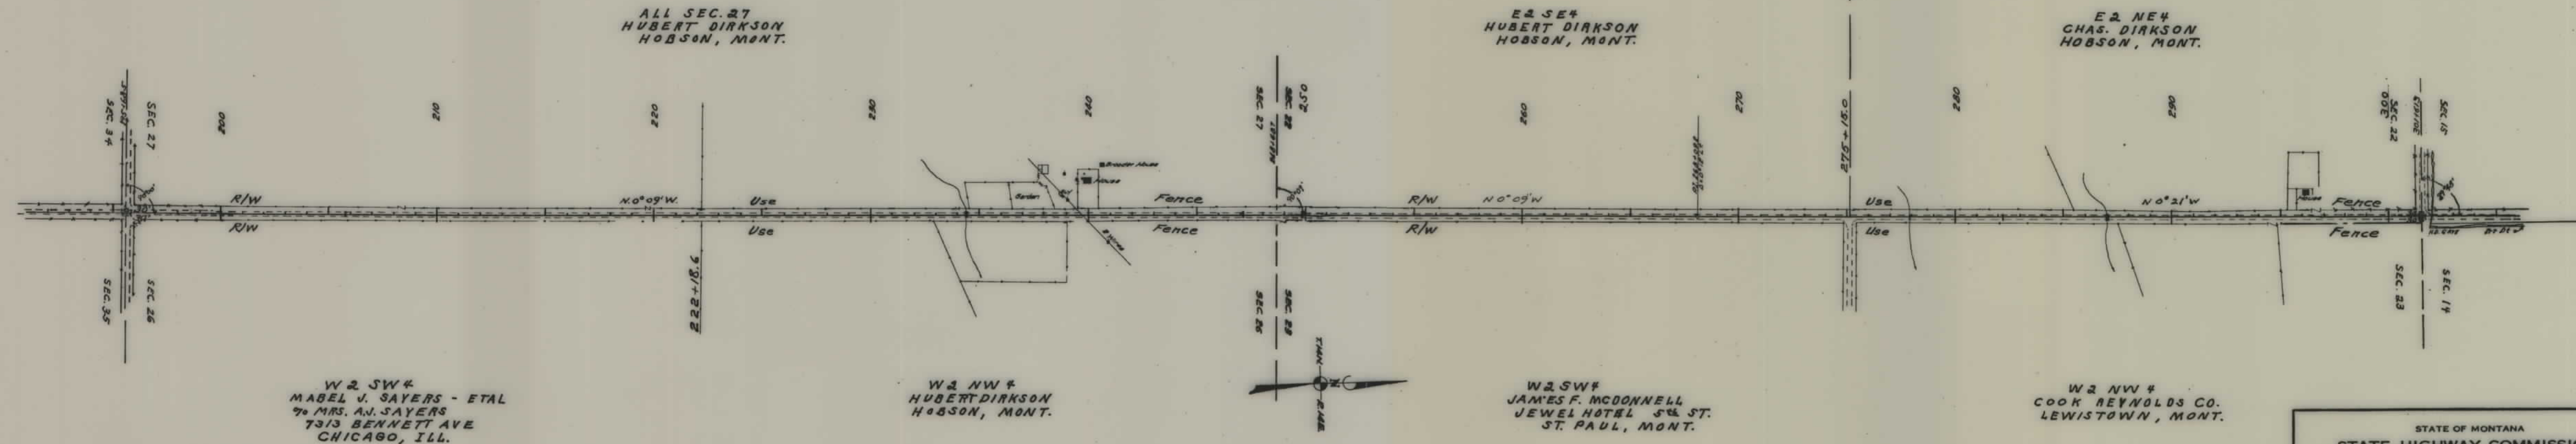

STATE OF MONTANA
STATE HIGHWAY COMMISSION
PLAT SHOWING LAND
REQUIRED FOR RIGHT OF WAY
JUDITH BASIN COUNTY

SCALE 1" = 400' MAP COMPLETED DEC. 1948.
 DESCRIPTIONS WRITTEN BY M.B.C. DATE 12-9-48
 DESCRIPTIONS CHECKED BY M.B. DATE 12-10-48
 APPROVED BY _____ PLANS DEPT.
 APPROVED BY _____ R/W ENGINEER



FED. ROAD DIST. NO.	STATE	FED. AID PROJ. NO.	R/W No.	SHEET NO.	TOTAL SHEETS
1	MONT.	5920	3092-01	4	5

STATE OF MONTANA
 STATE HIGHWAY COMMISSION
 PLAT SHOWING LAND
 REQUIRED FOR RIGHT OF WAY
 JUDITH BASIN COUNTY

SCALE 1"= 400' MAP COMPLETED DEC. 1948.
 DESCRIPTIONS WRITTEN BY M.B. DATE 12-9-48.
 DESCRIPTIONS CHECKED BY M.B. DATE 12-10-48.
 APPROVED BY _____ PLANS DEPT.
 APPROVED BY _____ R/W ENGINEER

390

FED. ROAD DIST. NO.	STATE	FED. AID PROJ. NO.	R/W No.	SHEET No.	TOTAL SHEETS
1	MONT.	S92(1)	3092-01	5	5

