


PLANS

NOT

TO

SCALE

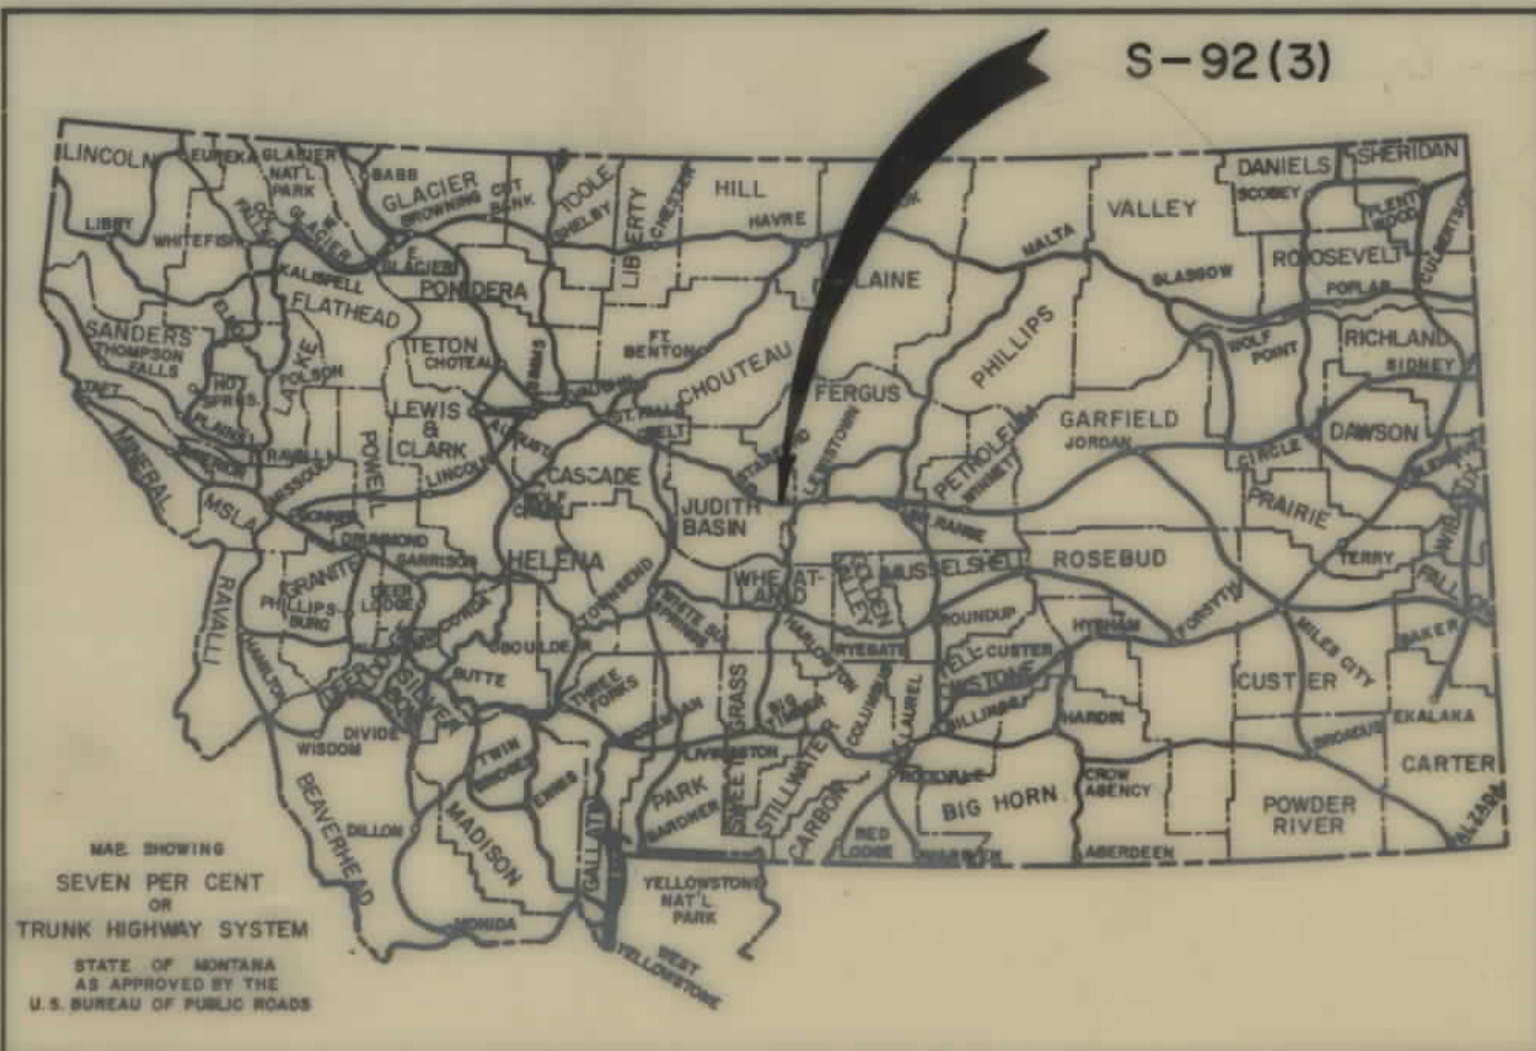

FED. ROAD DIST. NO.	STATE OF MONTANA	FED. AID PROJECT NUMBERS		STATE NO.	SHEET NO.	TOTAL SHEETS
		CONST. NO.	R/W NO.			
8	MONTANA		S-92(3)	3092-03	1	6


HOBSON — SOUTHWEST

STATE OF MONTANA
STATE HIGHWAY COMMISSION
RIGHT OF WAY PLAN OF
FEDERAL AID PROJECT NO. S-92(3) R/W
S-92() CONST.
HOBSON—SOUTHWEST

5.525 MILES
5.319

INDEX		
PARCEL NO.	OWNERSHIPS	SHEET NO.
1	FRANCIS D. DOYLE	2
2	KINCHELOE CORP.	2
3, 6	ROBERT J. & ELLA J. WIGEN	2, 3
4	SCHOOL DIST. NO. 123	2
5	JUDITH BASIN CO.	2
6	ROBERT J. & ELLA J. WIGEN	2, 3
7	JAMES F. McDONNELL	3
8	THEODORE & IRENE DIRKSON	3, 4
9	GEORGE H. BLEEKER	3, 4
10	CECELIA SIMANTEL (DECEASED)	4, 5
11	CHARLES E. HITCH	4
12	DORRIS N. & RHODA G. HITCH	4, 5
13, 15	NEELTJE A. K. A. NELLIE SCHIESS	5
14	RAYMOND & SILVERIA M. DIRKSON	5, 6
16	JANIE R. STEVENSON	4

CONVENTIONAL SIGNS	
RIGHT OF WAY LINE	---
CENTERLINE (C) OR PROJECTED LINE	---
STK'D. CENTERLINE	---
PARCEL NUMBER	②
OWNERSHIP BOUNDARY	---
R/W USE EXISTING R/W LT. OR RT.	---
PRESENT TRAVELED WAY (RTW)	---
R/W LINE FENCED	---
RAILROAD R/W	---
CONSTRUCTION LIMITS	CUT --- FILL ---
FENCE LINE	---
CONTROL OF ACCESS WITH FENCE	---
CONTROL OF ACCESS WITHOUT FENCE	---
GATE IN FENCE	---
CATTLE GUARD=24'	---
STATE & NATIONAL BORDER LINES	---
CITY OR TOWN LIMITS LINE	---
COUNTY LINE	---
RESERVATION LINE	---
TOWNSHIP & SECTION LINE	---
1/2 SECTION LINE	---
1/4 SECTION LINE	---
SECTION CORNER	FOUND UNFOUND
1/4 SECTION COR.	---
1/16 SECTION COR.	---
CENTER OF SECTION	---
TELEPHONE OR TELEGRAPH POLES IN PLACE	---
POWER POLES IN PLACE	---
TEL. OR TEL. OR POWER POLES TO BE MOVED	---
NEW PIPES	---
OLD PIPES IN PLACE	---
OUTLET DITCH	---
INLET DITCH	---
DITCHES	---
CHANNEL CHANGES	CH. CHG. ---
BRIDGE	---
RAILROADS	---

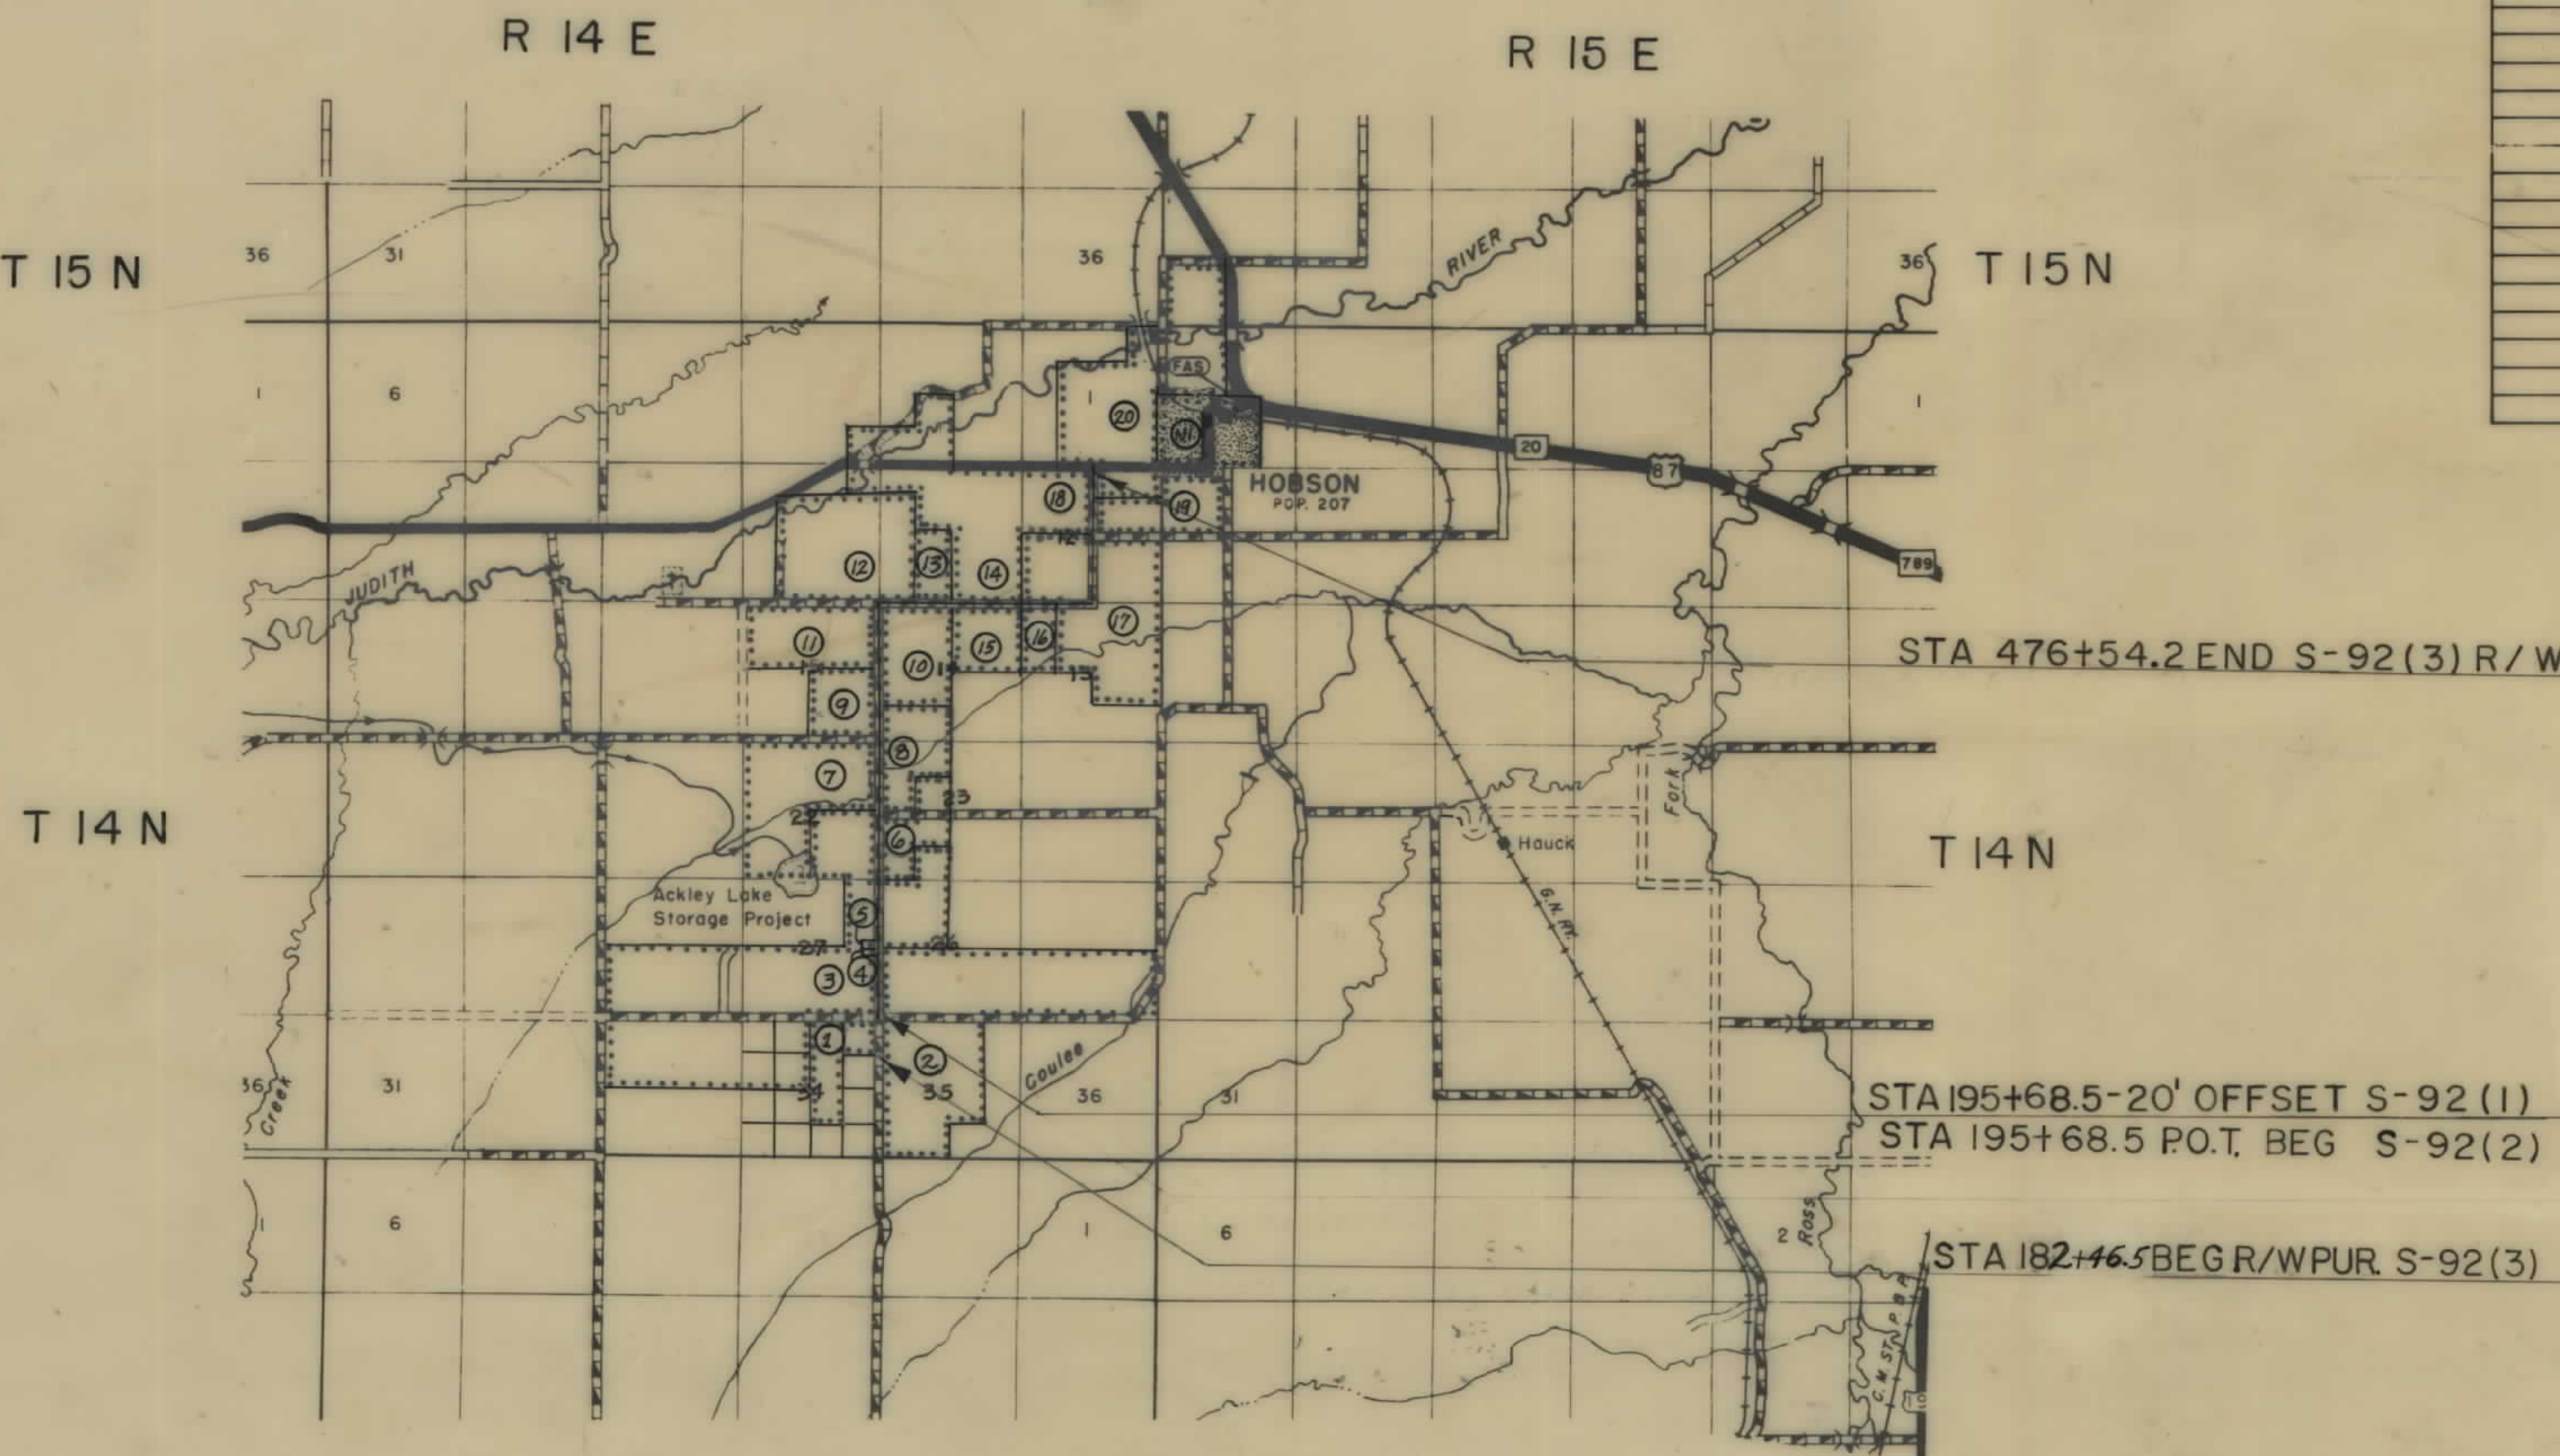


STATE HIGHWAY COMMISSION OF MONTANA	
APPROVED:	
June 15 1969	
Lewis M. Chittim STATE HIGHWAY ENGINEER	
U.S. DEPARTMENT OF TRANSPORTATION FEDERAL HIGHWAY ADMINISTRATION BUREAU OF PUBLIC ROADS	
APPROVED:	
DIVISION ENGINEER	DATE

STATE APPR.
6-25-69
S-92(3) RE.

OWNERSHIPS								
PARCEL	NAME	ADDRESS	TOTAL AREA	GROSS R/W AREA	P.T.W. AREA	AREA TO BE ACQUIRED	REMAINDER LEFT	REMAINDER RIGHT
8	THEODORE L. & IRENE M. DIRKSON	HOBSON, MONTANA	400.0 AC.	2.8 AC.	1.0 AC.	1.0 AC.	397.2 AC.	
9	GEORGE H. BLEEKER	" "	200.0 AC.	7.1 AC.	2.4 AC.	4.7 AC.	192.9 AC.	1.5 AC.
10	CECELIA SIMANTEL (DECEASED)							
	GRACE W. BLAKE (HEIR)	105 E. PHOENIX, NORMAL, ILL.	240.0 AC.	13.0 AC.	1.4 AC.	11.4 AC.	227.0 AC.	5.3 AC.
11	CHARLES E. HITCH	HOBSON, MONTANA	320.0 AC.	1.8 AC.	1.0 AC.	0.2 AC.	318.2 AC.	
12	DORRIS N. & RHODA G. HITCH	" "	SEE SHEET #					
16	JAMIE R. STEVENSON							0.8 AC.

FED. ROAD DIST. NO.	STATE OF	FED. AID PROJECT NUMBERS	STATE	SHEET	TOTAL
8	MONTANA	CONST. NO. R/W NO. S-92 (3)	NO. 3092-03	NO. 4	SHEETS 6

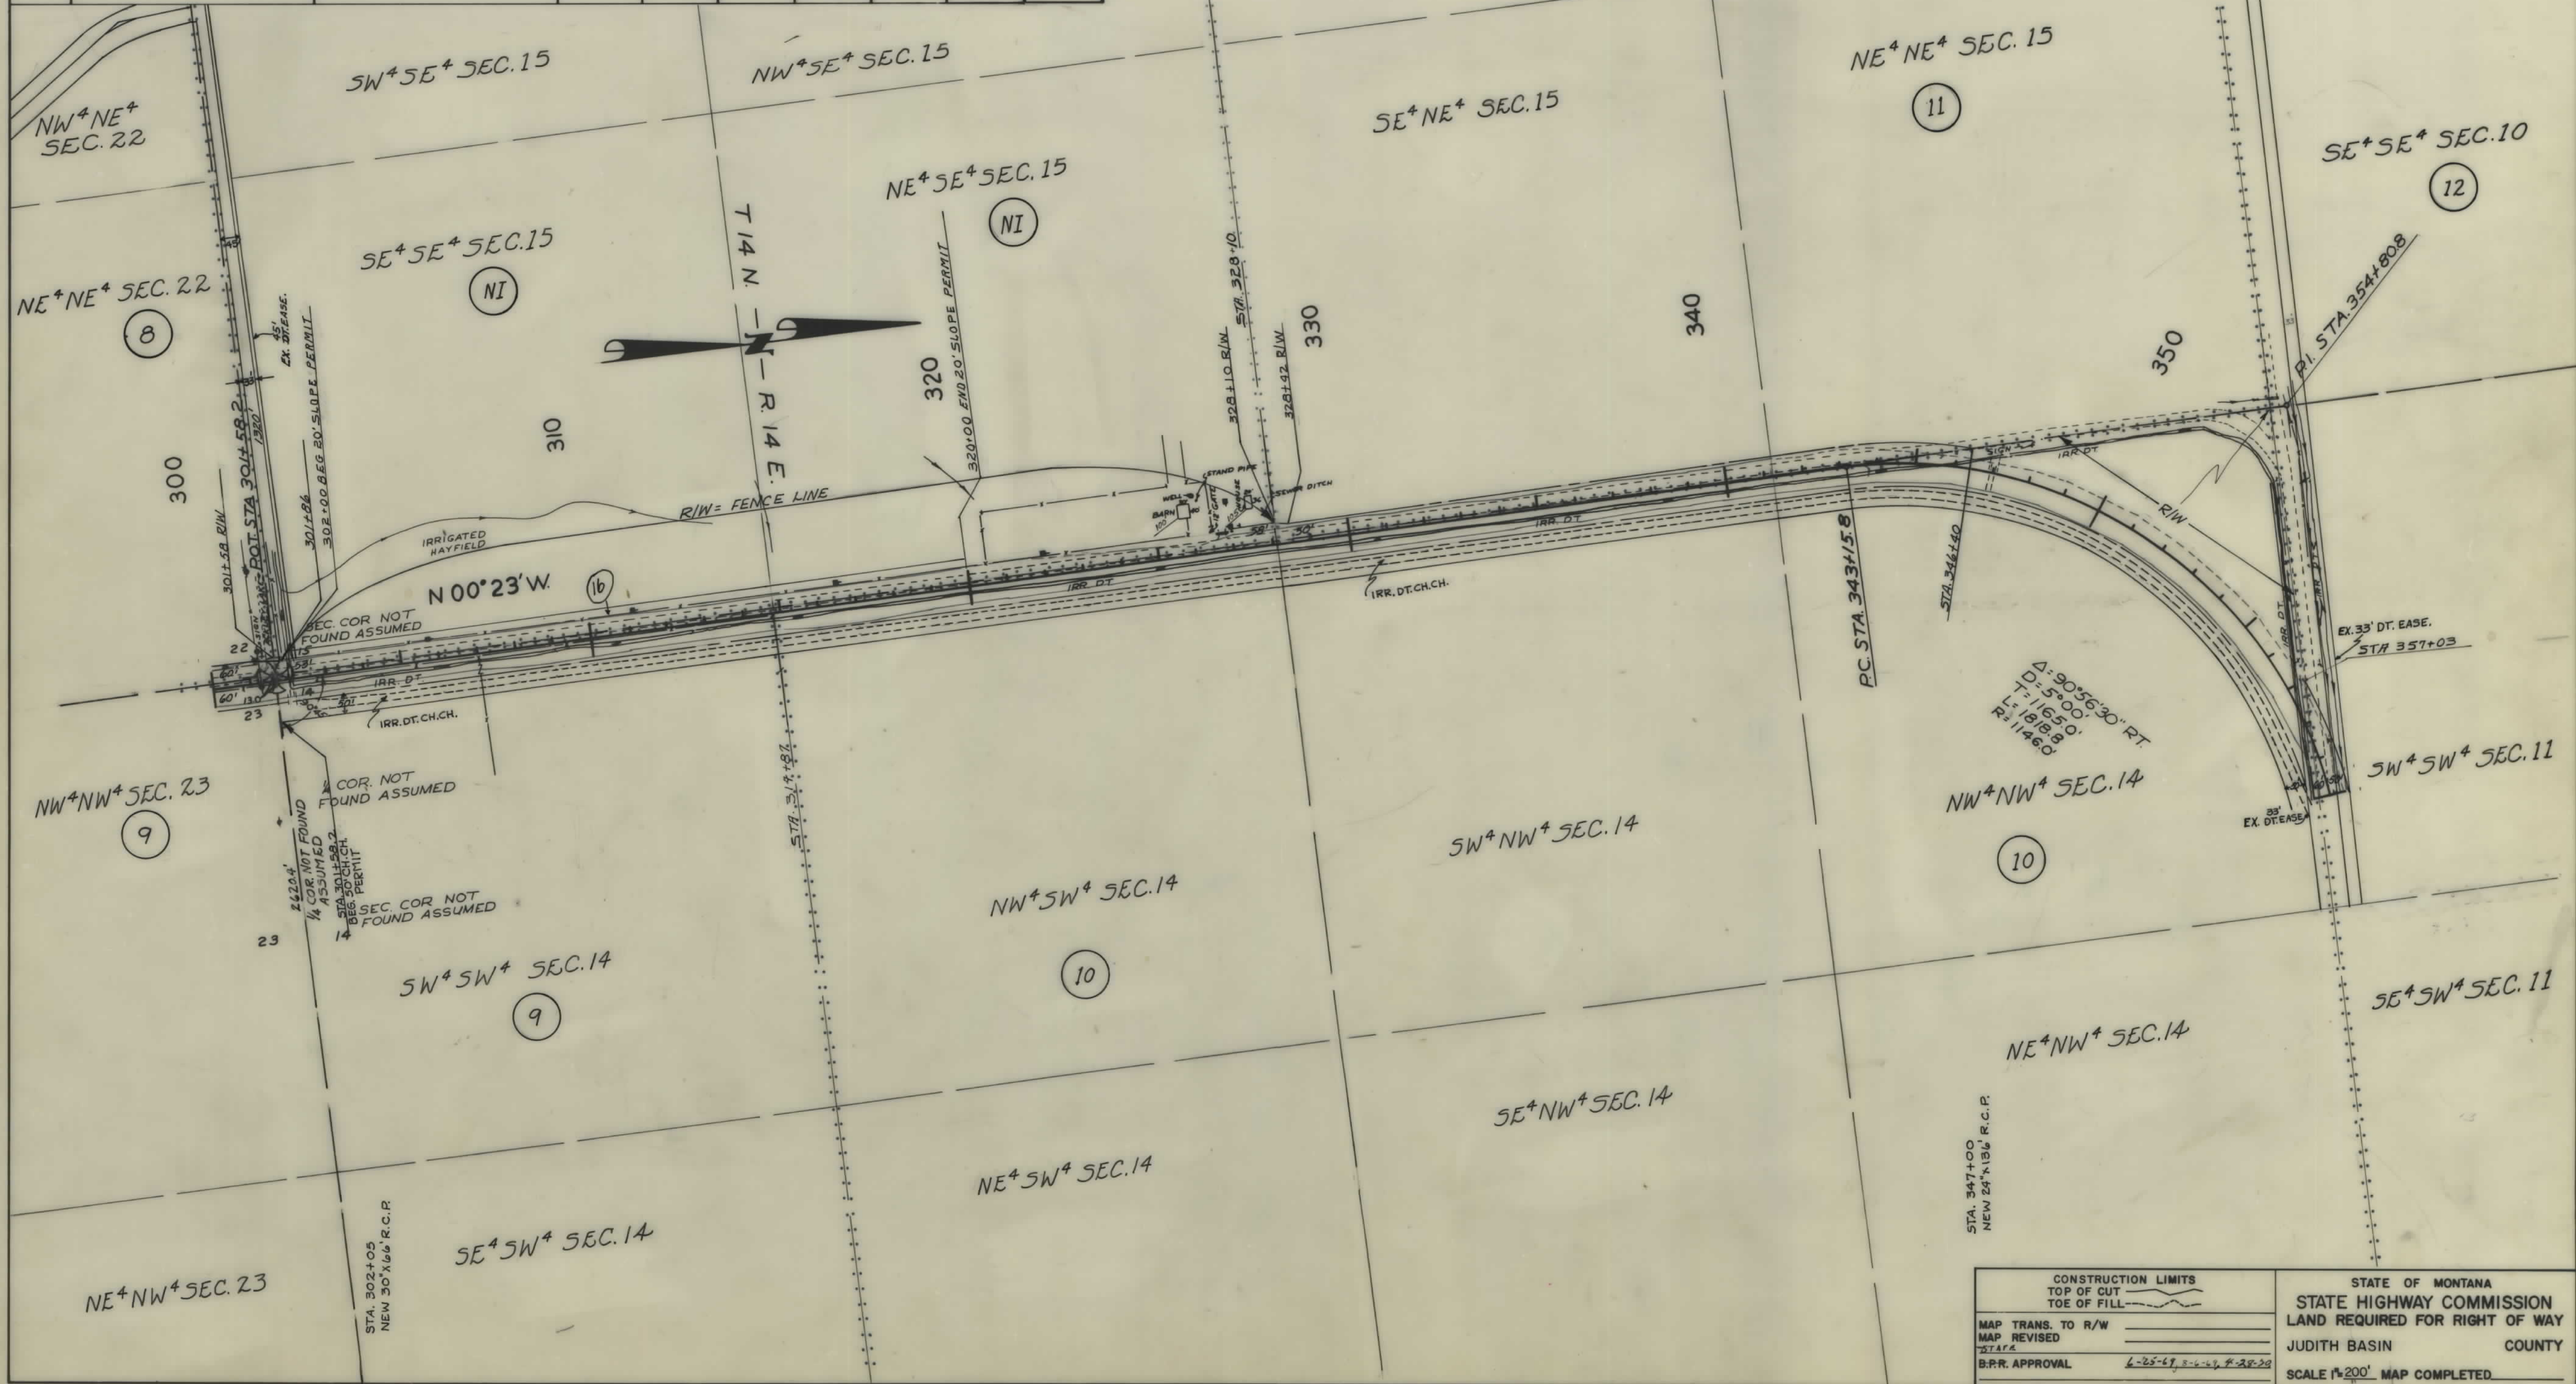

CONSTRUCTION LIMITS		STATE OF MONTANA	
TOP OF CUT		STATE HIGHWAY COMMISSION	
TOE OF FILL		LAND REQUIRED FOR RIGHT OF WAY	
MAP TRANS. TO R/W		JUDITH BASIN COUNTY	
MAP REVISED		SCALE 1"=200' MAP COMPLETED	
B.P.R. APPROVAL	6-25-67 S-92 (3) 4-28-28		

