

PLANS
NOT
TO
SCALE

Return to State Highway Comm.

FED. ROAD DIST. NO.	STATE	FED. AID PROJ. NO.	R/W NO.	SHEET NO.	TOTAL SHEETS
8	MONT	S 93(1)	3093-01	1	2

DEPARTMENT OF THE INTERIOR
BUREAU OF LAND MANAGEMENT
LAND OFFICE, BILLINGS, MONTANA

I hereby certify that the right of way represented on this map consisting of Sheets 1 and 2, Montana S 93 (1), in the following listed subdivisions affects only unpatented and reserved by the Bureau of Reclamation.

- S1/2 Sec 12, Township 21 North, Range 4 West
- NE1/4 Sec 12, Township 21 North, Range 4 West
- Lot 3 (NW1/4) Section 7, Township 21 North, Range 3 West
- SW1/4 Section 7, Township 21 North, Range 3 West, otherwise known as lot 2.

William Riddell
William Riddell, Manager


Serial Number Montana 08624


(Correction in paragraph one made by the Land Office.)



STATE OF MONTANA
STATE HIGHWAY COMMISSION
PLAT SHOWING LAND
REQUIRED FOR RIGHT OF WAY
TETON COUNTY


SCALE 1"=400' MAP COMPLETED 11-28-1952
DESCRIPTIONS WRITTEN BY *A.B.* DATE 1-31
DESCRIPTIONS CHECKED BY _____ DATE _____
APPROVED BY _____
APPROVED BY _____ R.W. ENGL

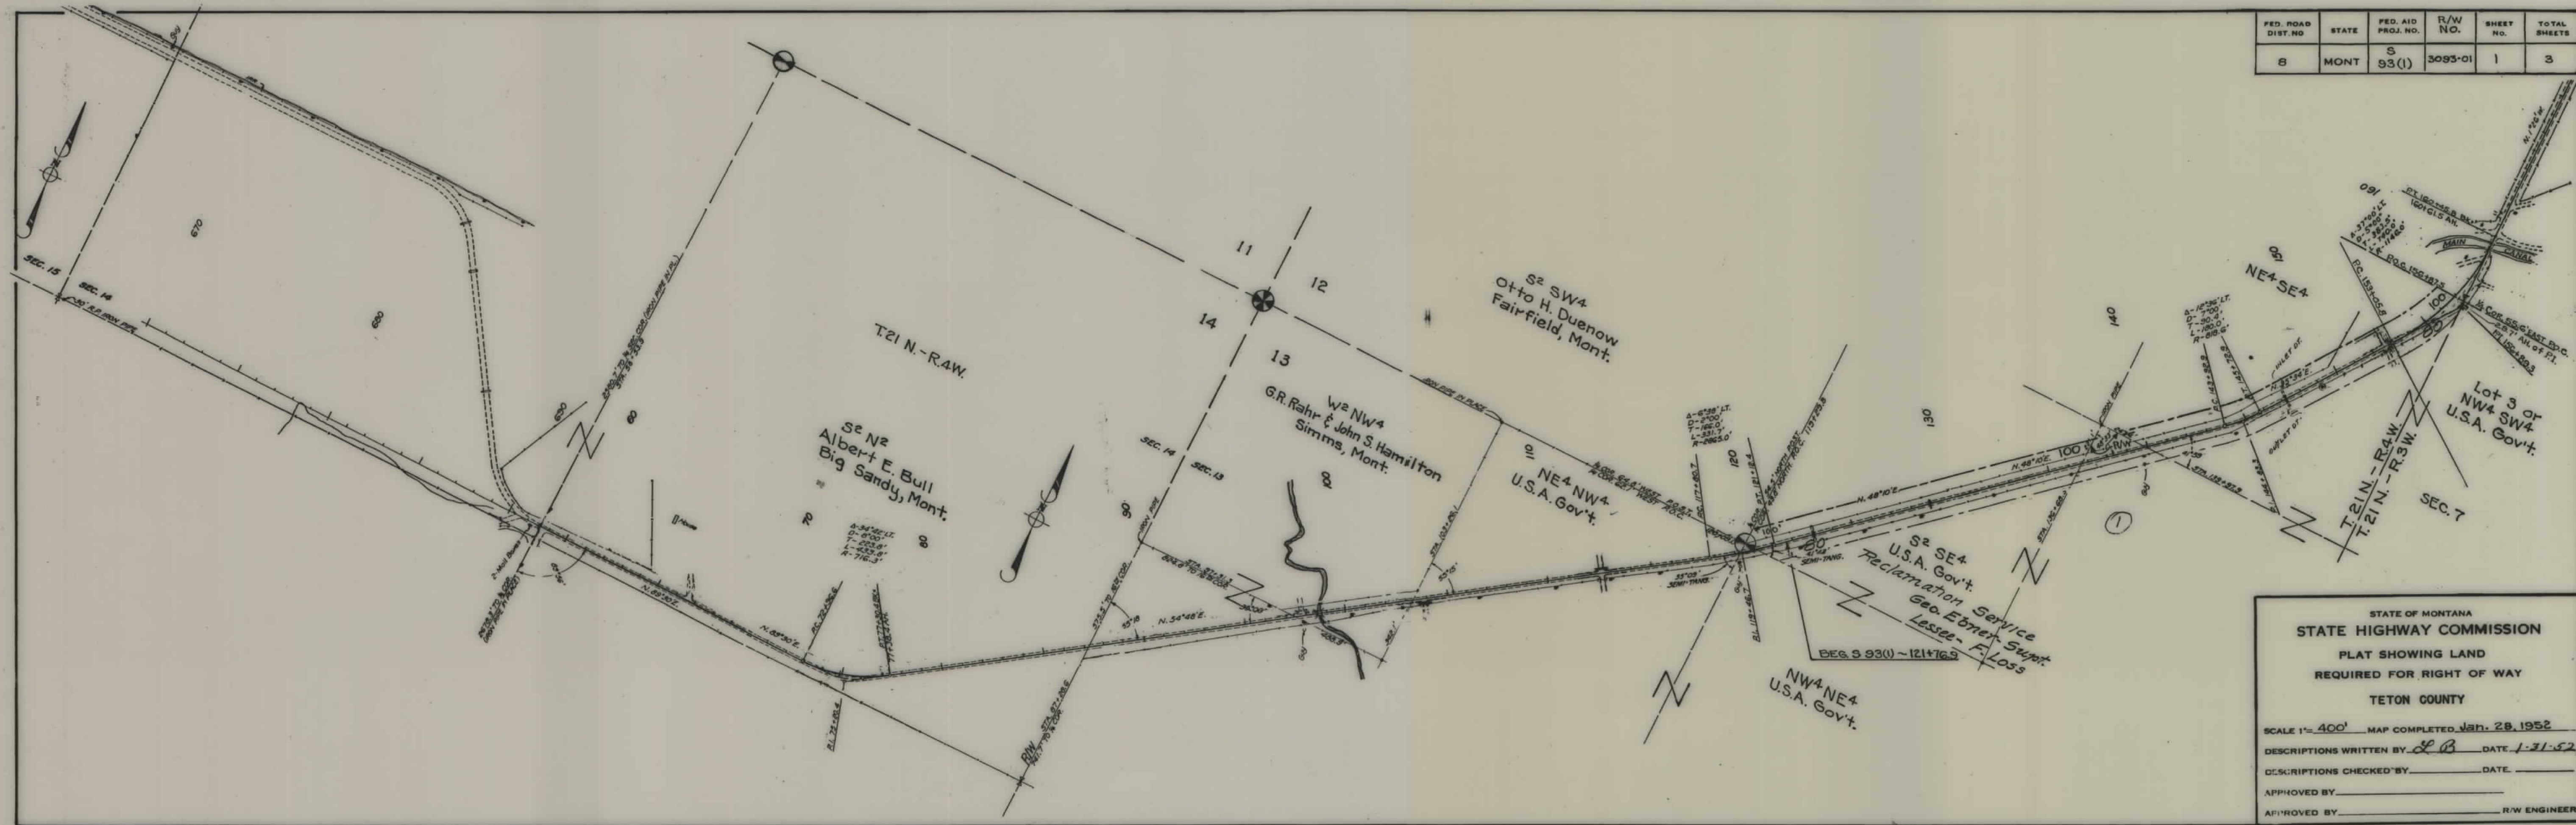

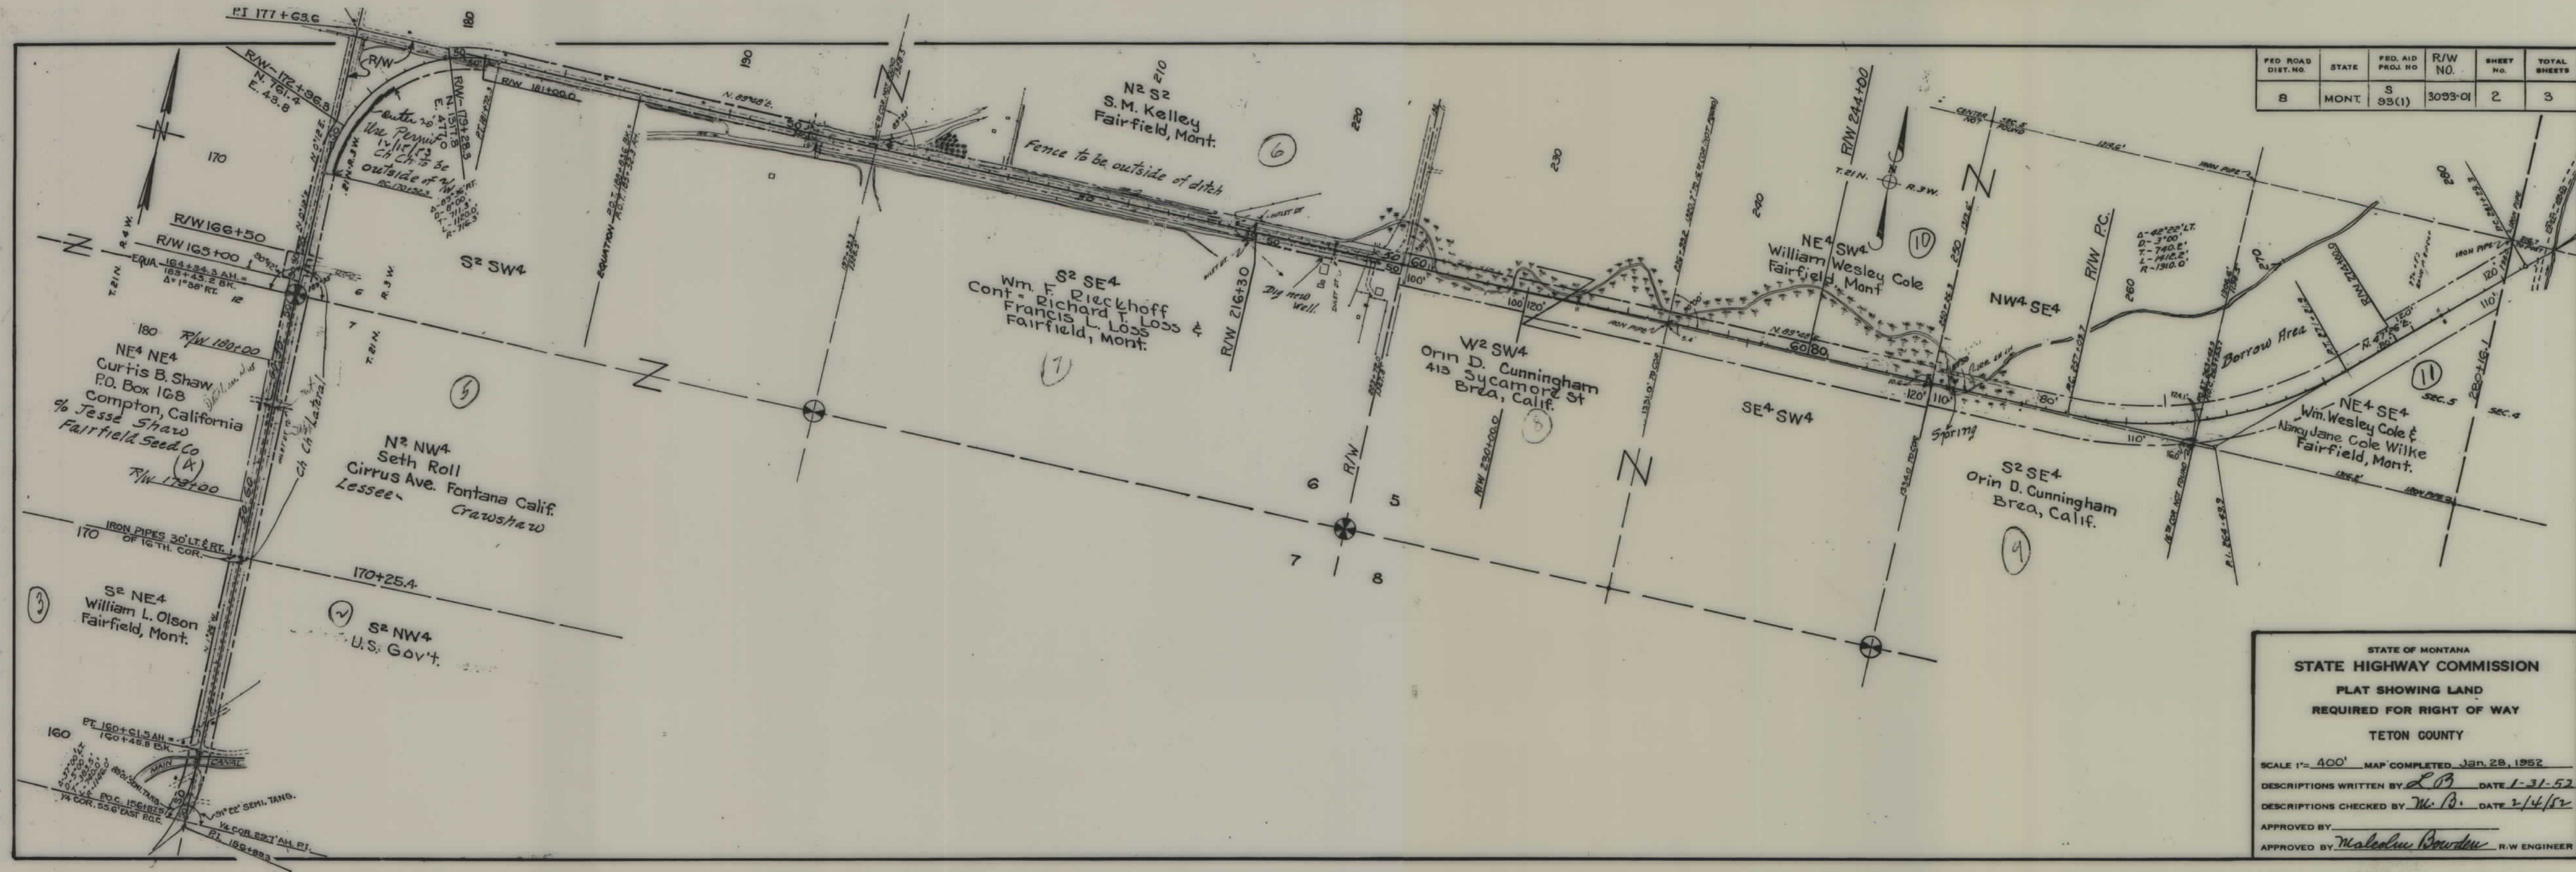

FED. ROAD DIST NO.	STATE	FED. AID PROJ. NO.	R/W NO.	SHEET NO.	TOTAL SHEETS
8	MONT.	S 93(1)	3093-01	3	3

BLOCK NO.	LOT NO.	OWNER
22	13 to 20	Charles Dana Henderson ~ Fairfield, Mont.
22	21 to 24	Lawrence & Hilda Larkin ~ Fairfield, Mont.
21	13 to 18	Full Gospel Assembly of Fairfield, Mont.
21	19 to 20	Anna A. Young ~ Rte. 2, Box 1026 Edmonds, Washington
21	21 to 24	Louis Houfek ~ Fairfield, Mont.
20	21 to 24	Elias Bergstrom ~ Rte. 1, Aloha, Oregon
20	25 to 26	Louis G. Myrland ~ Fairfield, Mont.
20	27 to 28	Nona Lease ~ Fairfield, Mont.

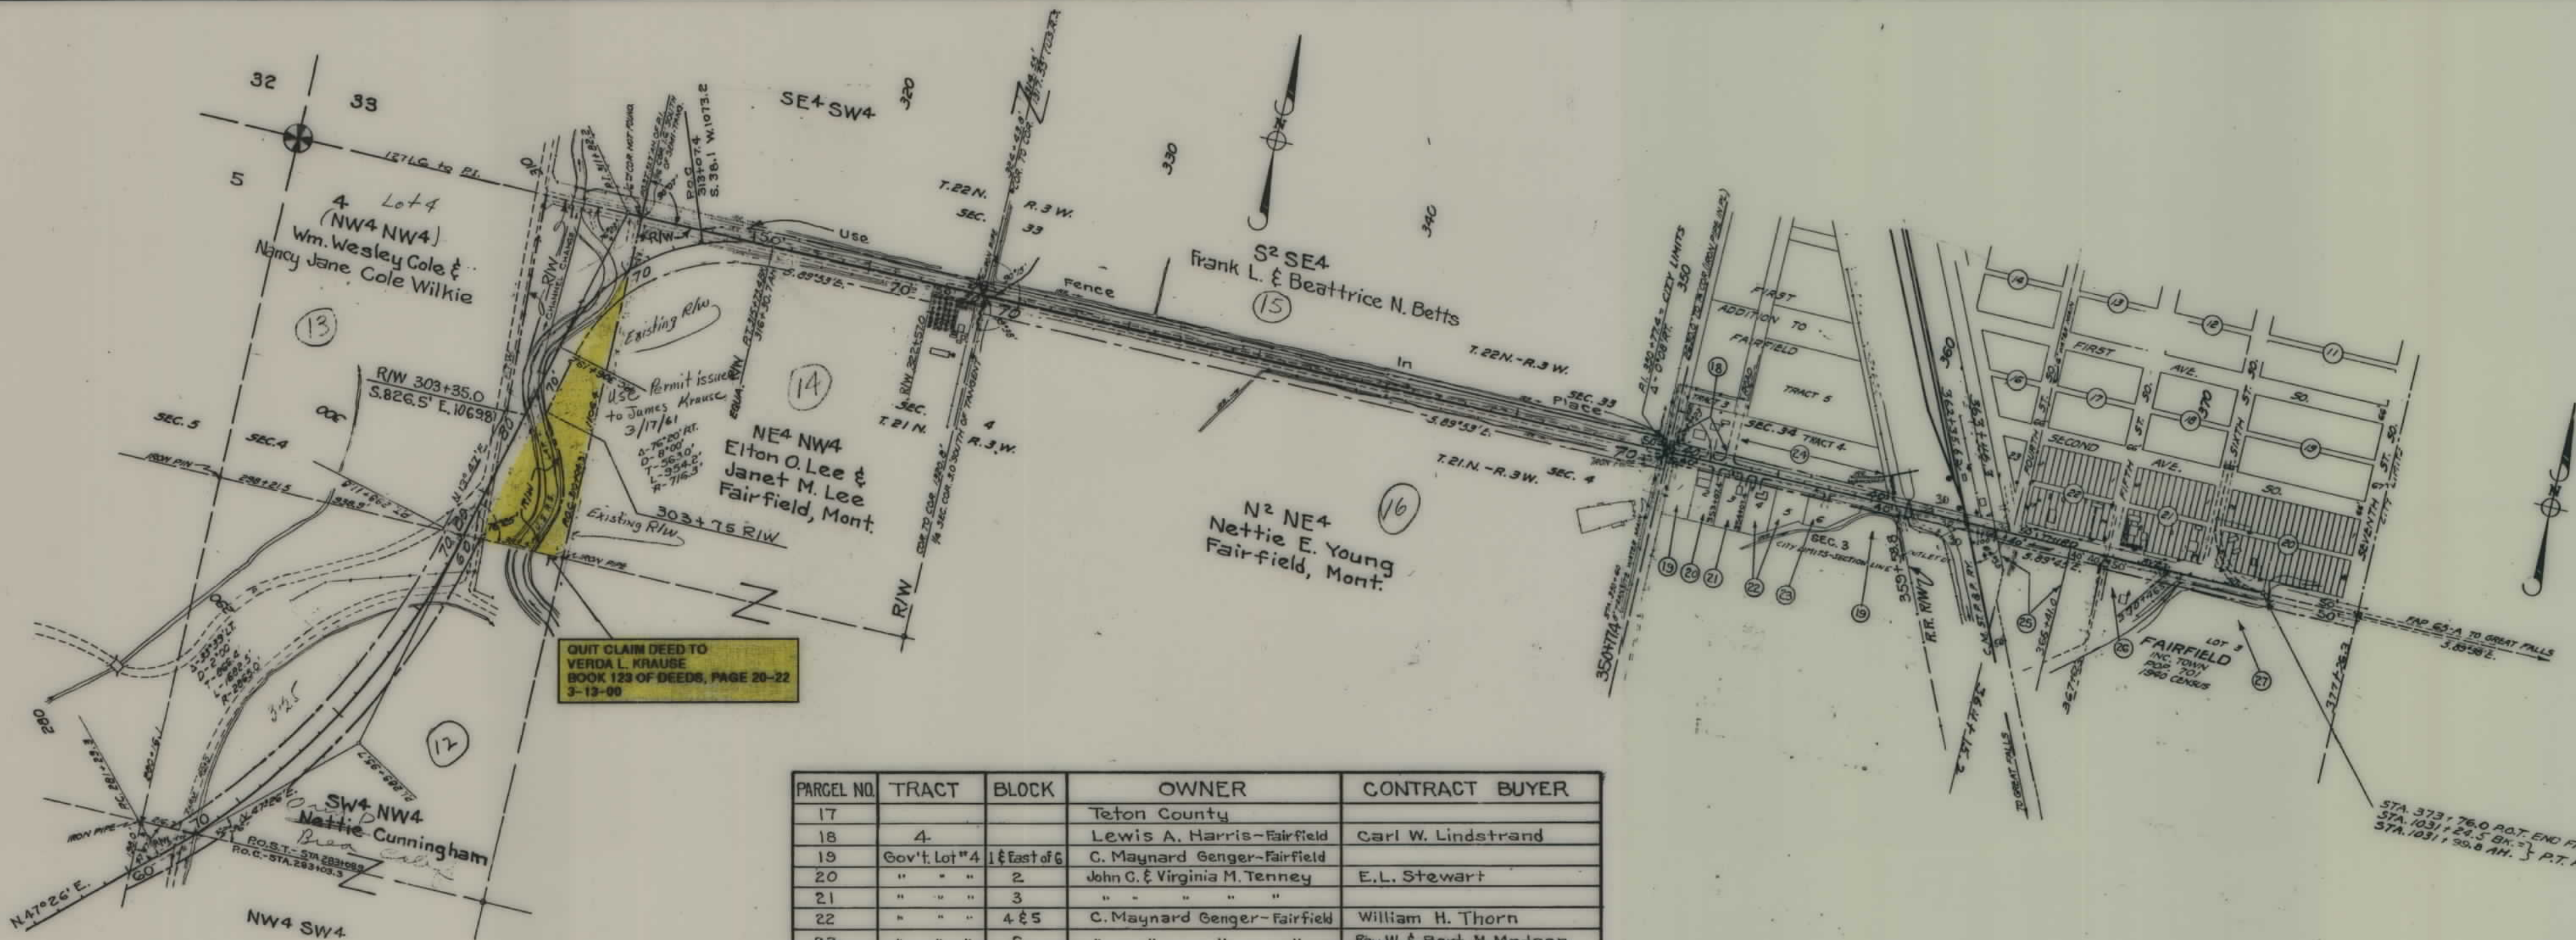

PARCEL NO.	TRACT	BLOCK	OWNER	CONTRACT BUYER
17			Teton County	
18	4		Lewis A. Harris-Fairfield	Carl W. Lindstrand
19	Gov't Lot #4	1 & East of 6	C. Maynard Genger-Fairfield	
20	"	2	John C. & Virginia M. Tenney	E.L. Stewart
21	"	3	"	"
22	"	4 & 5	C. Maynard Genger-Fairfield	William H. Thorn
23	"	6	"	Ray W. & Bert M. Madsen
24	4		Lewis A. Harris-Fairfield	George Weaver
25	Gov't Lot #3		Ray Jensen	
26	"	"	Jess Moorman-Fairfield	
27	"	"	Bert M. Vincent-Fairfield	

STATE OF MONTANA
STATE HIGHWAY COMMISSION
PLAT SHOWING LAND
REQUIRED FOR RIGHT OF WAY
TETON COUNTY

SCALE 1"= 400' MAP COMPLETED Jan. 28, 1952


DESCRIPTIONS WRITTEN BY L.B. DATE 1-31-52

DESCRIPTIONS CHECKED BY M.B. DATE 2/4/52

APPROVED BY Malcolm Bowden R/W ENGINEER

FED. ROAD DIST. NO.	STATE	FED. AID PROJ. NO.	R/W NO.	SHEET NO.	TOTAL SHEETS
8	MONT.	S 93(1)	3093.01	3	3

BLOCK NO.	LOT NO.	OWNER
22	13 to 20	Charles Dyer Hender - Fairfield, Mont.
22	21 to 24	Lawrence E. Hildebrand - Fairfield, Mont.
21	13 to 18	Full Gospel Assembly of Fairfield, Mont.
21	19 to 20	Anna H. Hender - Rte. 2, Box 1026, Fairmonts, Washington
21	21 to 24	Louis Houten - Fairfield, Mont.
20	25 to 26	Elias Bergstrom - Rte. 1, Aloha, Oregon
20	25 to 26	Louis C. Myrland - Fairfield, Mont.
20	27 to 28	Nona Lease - Fairfield, Mont.

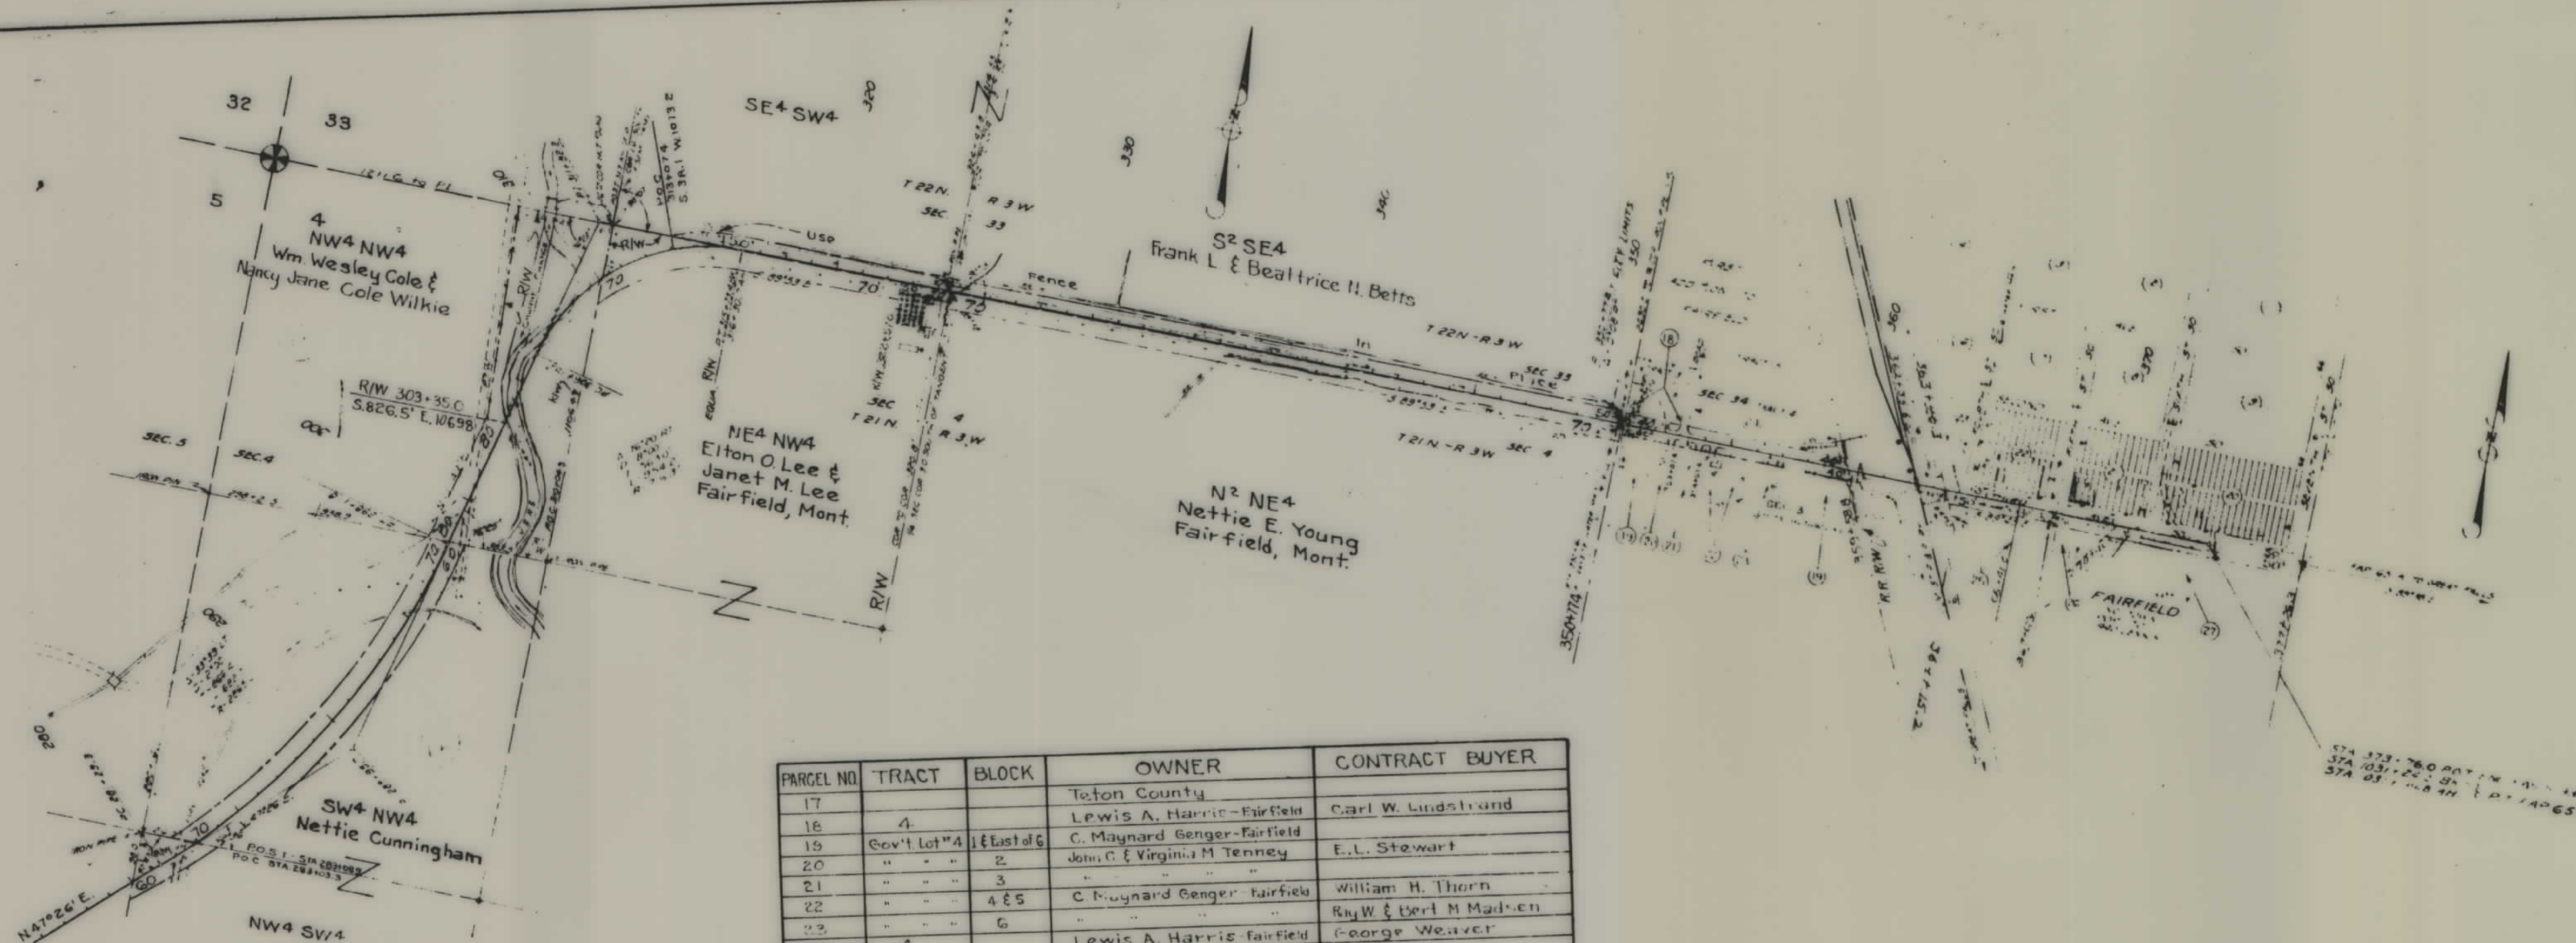

PARCEL NO.	TRACT	BLOCK	OWNER	CONTRACT BUYER
17			Teton County	
18	4		Lewis A. Harris - Fairfield	Carl W. Lindstrand
19	Gov't Lot #4	1 & East of 6	C. Maynard Genger - Fairfield	
20	"	2	John C. & Virginia M. Tenney	E. L. Stewart
21	"	3	"	
22	"	4 & 5	C. Maynard Genger - Fairfield	William H. Thorn
23	"	6	"	Ray W. & Bert M. Madson
24	4		Lewis A. Harris - Fairfield	George Weaver
25	Gov't Lot #3		Ray Jensen	
26	"		Jess Moorman - Fairfield	
27	"		Bert M. Vincent - Fairfield	

STATE OF MONTANA
STATE HIGHWAY COMMISSION
PLAT SHOWING LAND
REQUIRED FOR RIGHT OF WAY
TETON COUNTY

SCALE 1" = 400' - MAP COMPLETED Jan 28, 1952
DESCRIPTIONS WRITTEN BY L.B. DATE 1/21/52
DESCRIPTIONS CHECKED BY M.B. DATE 2/4/52
APPROVED BY _____
APPROVED BY Malcolm Bond R.W. ENGINEER