


PLANS  
NOT  
TO  
SCALE

| FED. ROAD DIST. NO. | STATE | FED. AID PROJ. NO. | R/W NO. | SHEET NO. | TOTAL SHEETS |
|---------------------|-------|--------------------|---------|-----------|--------------|
| 8                   | MONT. | S 94 (4)           | 3094-04 | 1         | 3            |

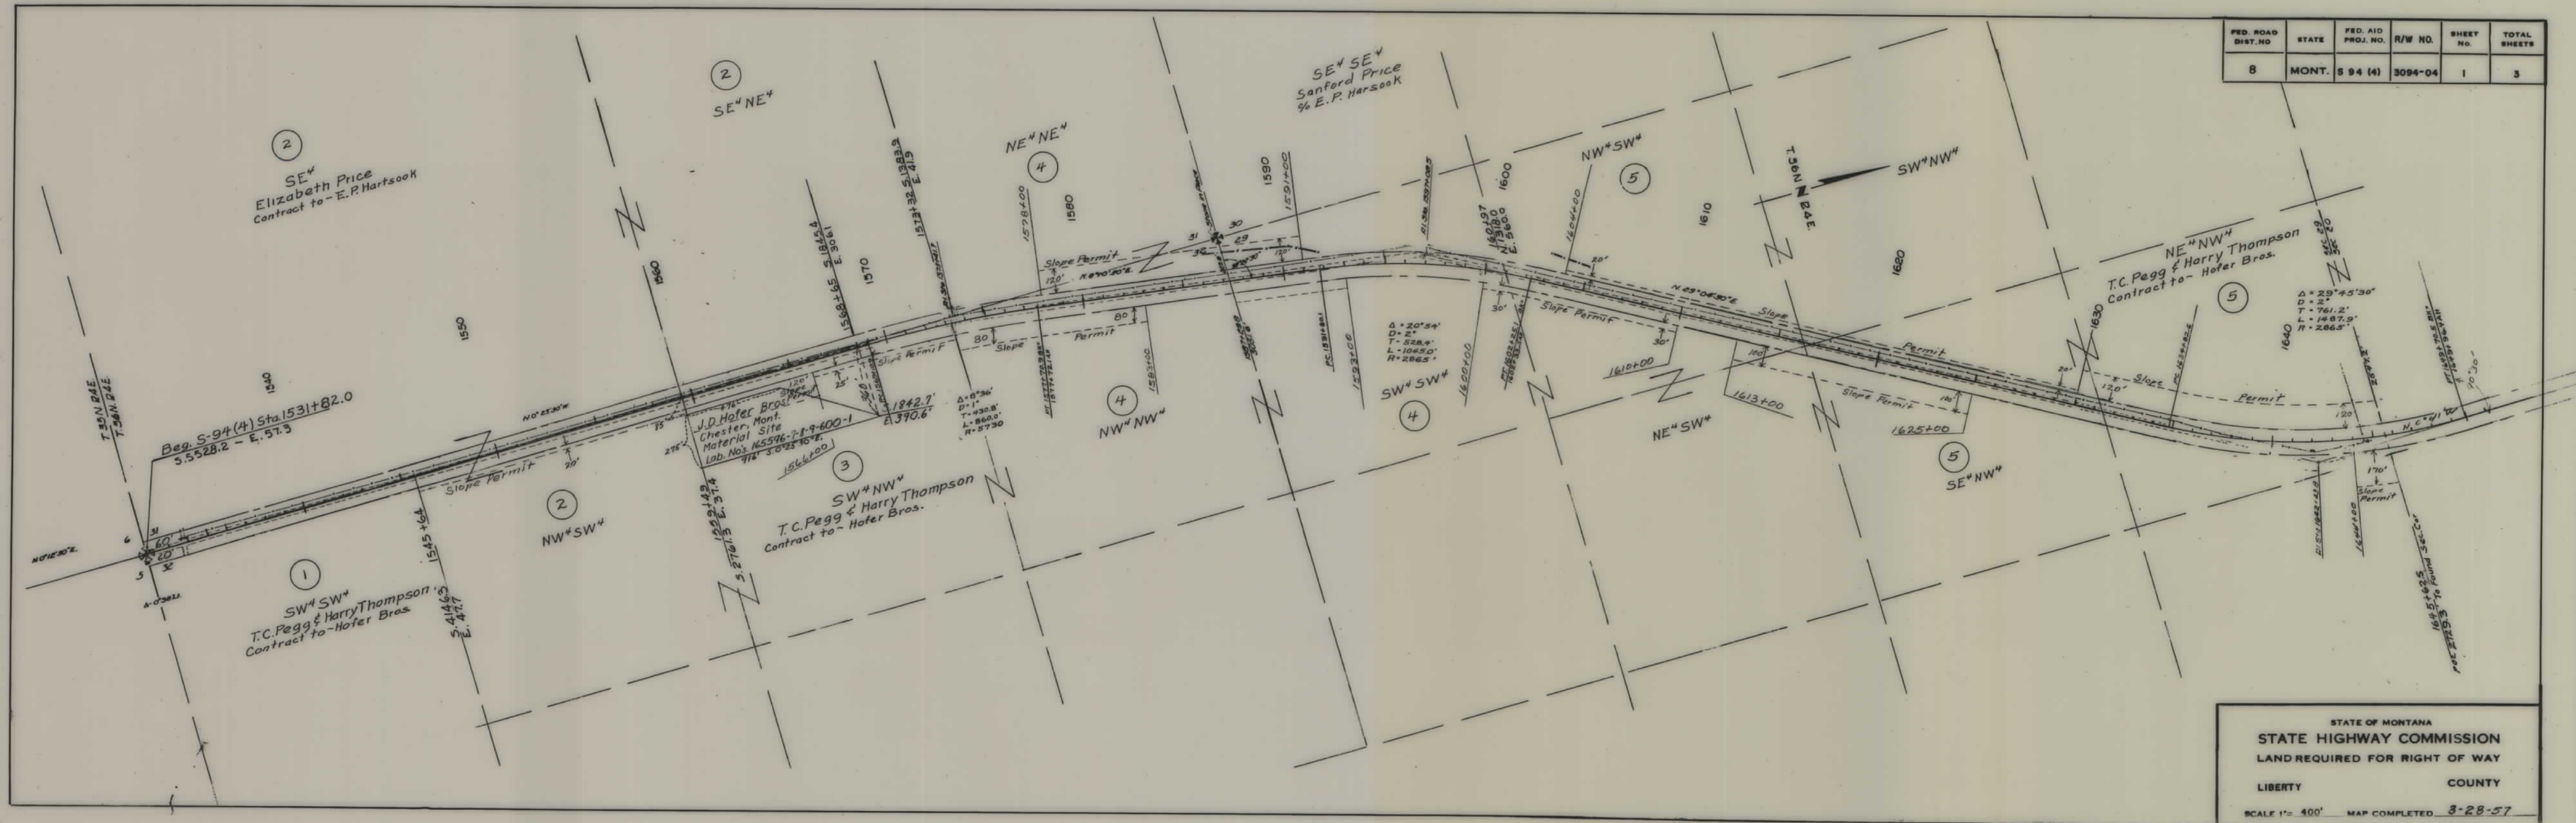

STATE OF MONTANA  
 STATE HIGHWAY COMMISSION  
 LAND REQUIRED FOR RIGHT OF WAY  
 LIBERTY COUNTY  
 SCALE 1" = 400' MAP COMPLETED 3-28-57







| FED. ROAD DIST. NO. | STATE | FED. AID PROJ. NO. | R/W NO. | SHEET NO. | TOTAL SHEETS |
|---------------------|-------|--------------------|---------|-----------|--------------|
| 8                   | MONT. | S 94 (4)           | 5094-04 | 3         | 3            |



STATE OF MONTANA  
**STATE HIGHWAY COMMISSION**  
 LAND REQUIRED FOR RIGHT OF WAY  
 LIBERTY COUNTY  
 SCALE 1" = 400' MAP COMPLETED 3-28-57