


PLANS
NOT
TO
SCALE

FED. ROAD DIST. NO.	STATE	FED. AID PROJ. NO.	R/W NO.	SHEET NO.	TOTAL SHEETS
8	MONT.	5-95(2)	3095-02	1	4

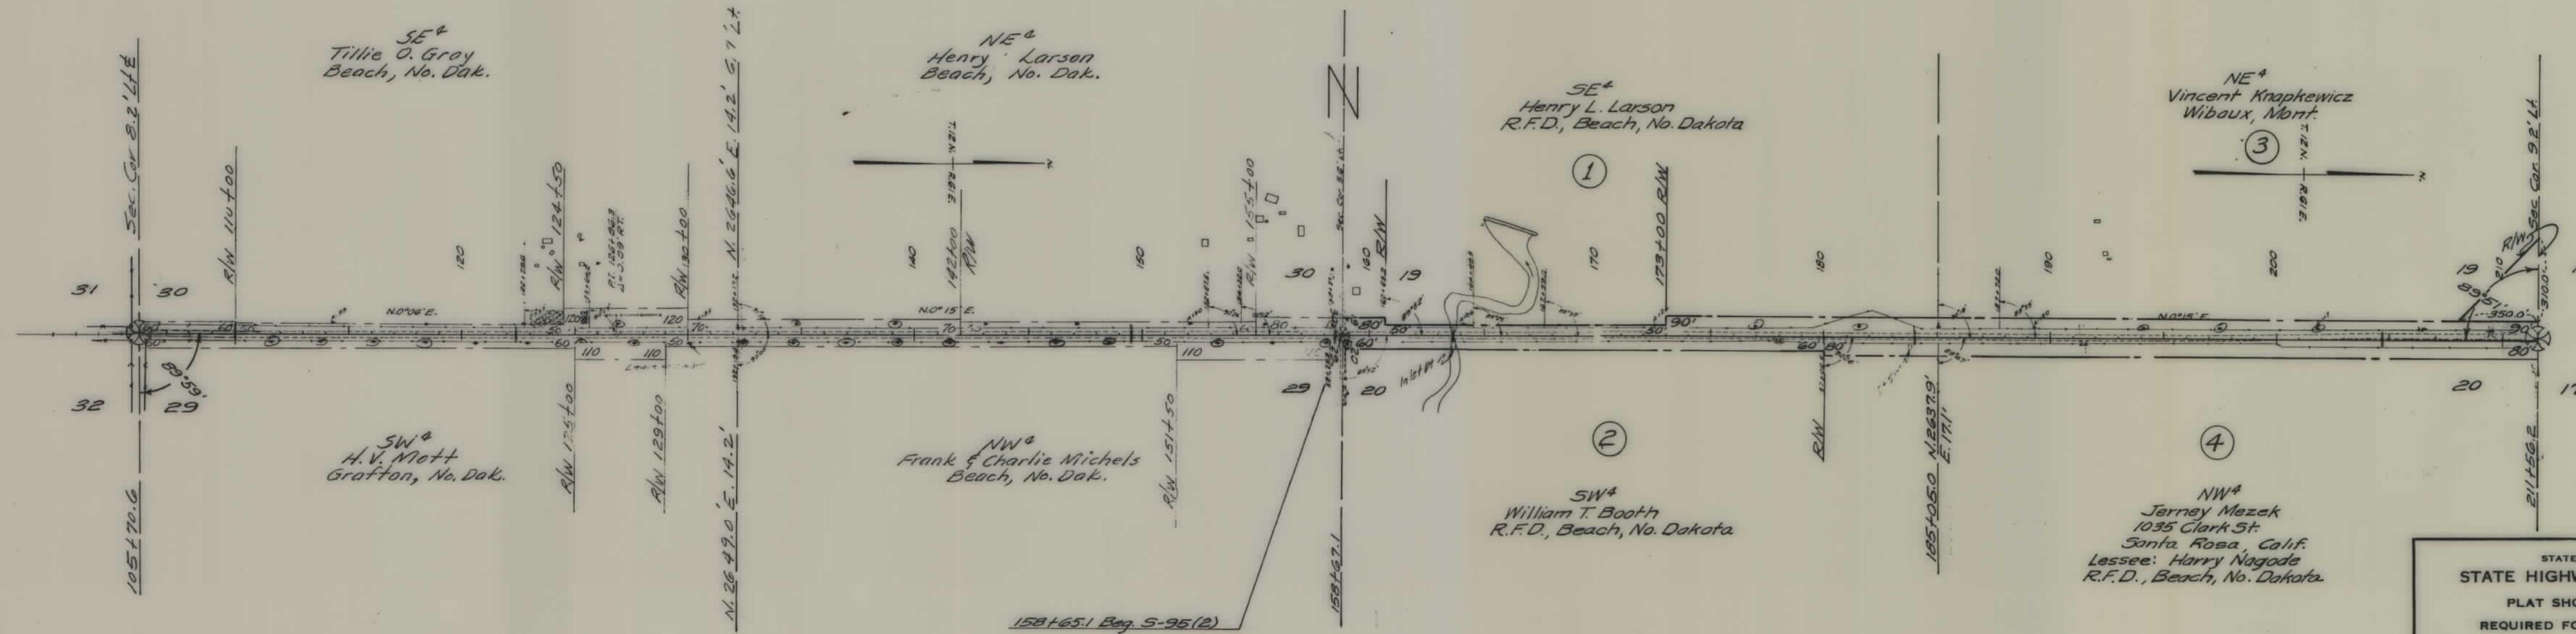


STATE OF MONTANA
STATE HIGHWAY COMMISSION
PLAT SHOWING LAND
REQUIRED FOR RIGHT OF WAY
Wibaux COUNTY

SCALE 1" = 400' MAP COMPLETED 5-9-53
DESCRIPTIONS WRITTEN BY J.R. DATE 5-9-53
DESCRIPTIONS CHECKED BY M.B. DATE 5-11-53

APPROVED BY _____ R.W. ENGINEER


FED. ROAD DIST. NO.	STATE	FED. AID PROJ. NO.	R/W NO.	SHEET NO.	TOTAL SHEETS
8	MONT.	5-95(2)	3095-02	2	4

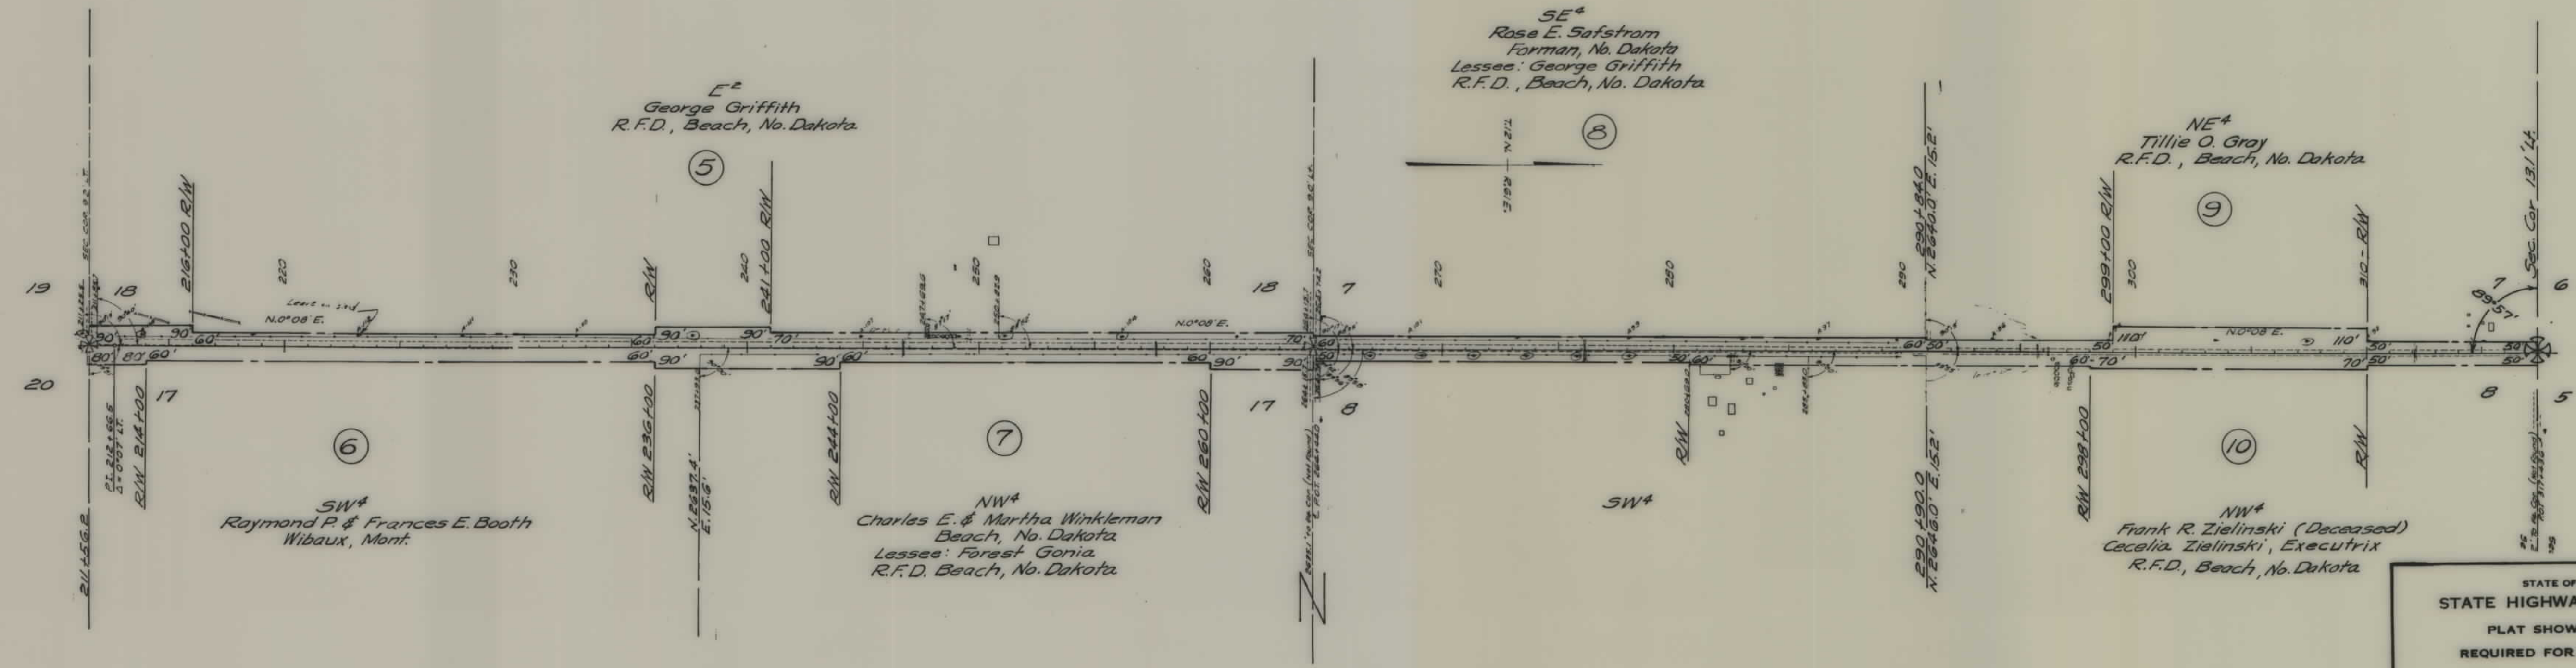

STATE OF MONTANA
STATE HIGHWAY COMMISSION
PLAT SHOWING LAND
REQUIRED FOR RIGHT OF WAY
Wibaux COUNTY

SCALE 1"= 400' MAP COMPLETED 5-9-53
DESCRIPTIONS WRITTEN BY J.R. DATE 5-9-53
DESCRIPTIONS CHECKED BY M.B. DATE 5-11-53

APPROVED BY _____ R/W ENGINEER

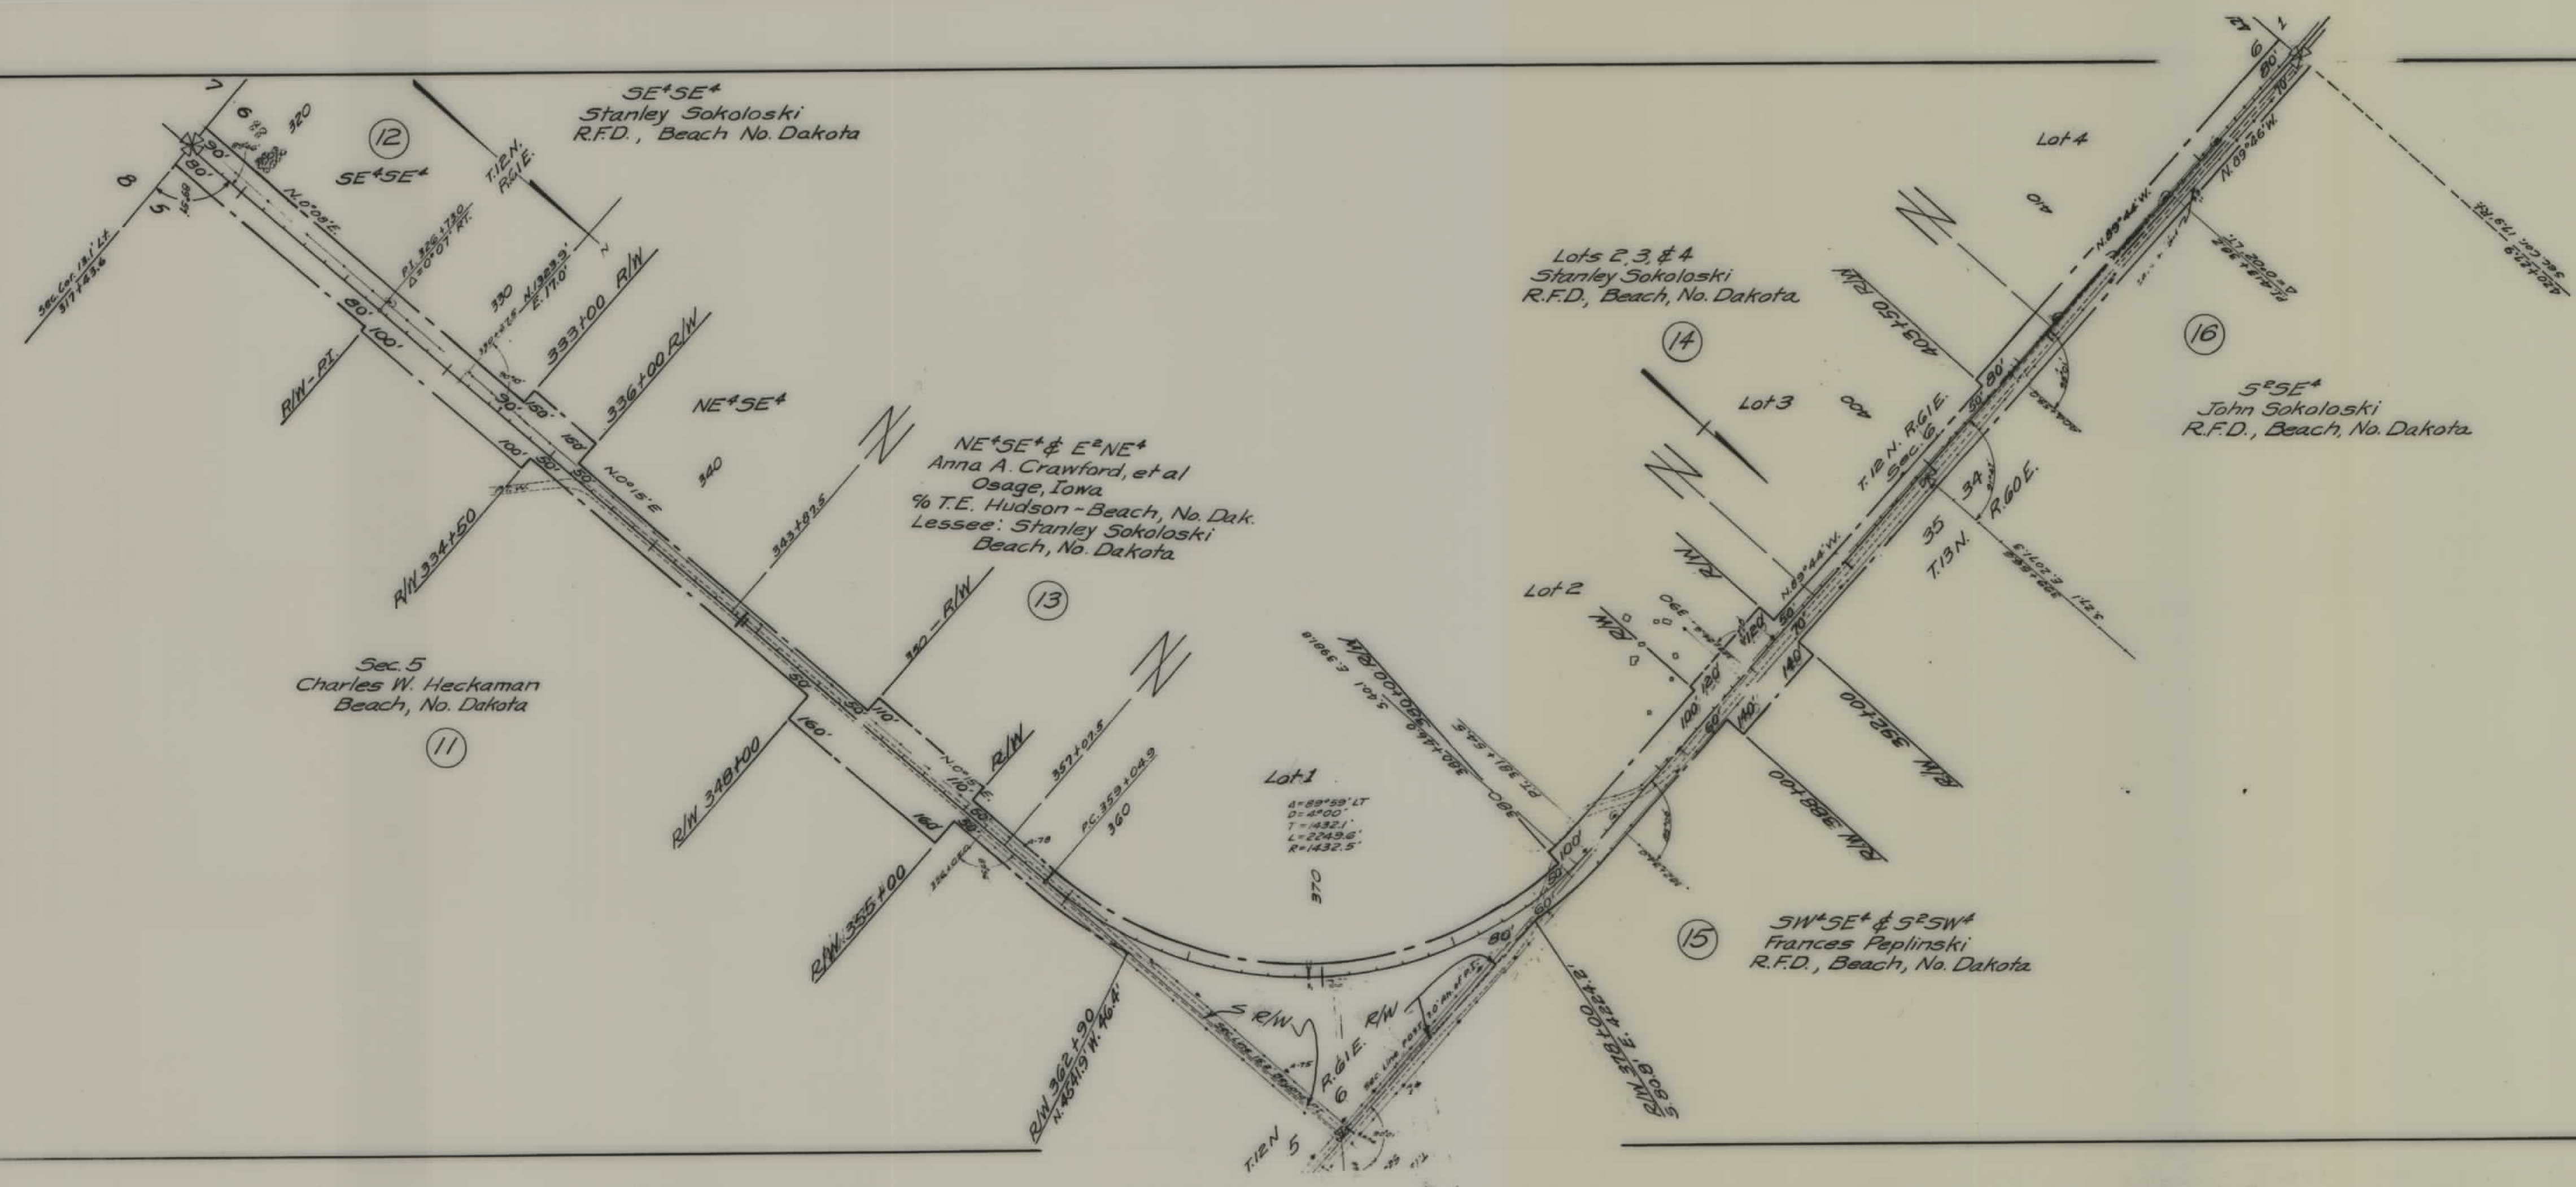


FED. ROAD DIST. NO.	STATE	FED. AID PROJ. NO.	R/W No.	SHEET NO.	TOTAL SHEETS
8	MONT.	5-95(2)	3095-02	3	4

STATE OF MONTANA
 STATE HIGHWAY COMMISSION
 PLAT SHOWING LAND
 REQUIRED FOR RIGHT OF WAY
 Wibaux COUNTY

SCALE 1"= 400' MAP COMPLETED 5-8-53
 DESCRIPTIONS WRITTEN BY D.J.N. DATE 5-11-53
 DESCRIPTIONS CHECKED BY J.R. DATE 5-14-53

APPROVED BY _____ R/W ENGINEER

FED. ROAD DIST. NO.	STATE	FED. AID PROJ. NO.	R/W No.	SHEET NO.	TOTAL SHEETS
8	MONT.	5-95(2)	3095-02	4	4

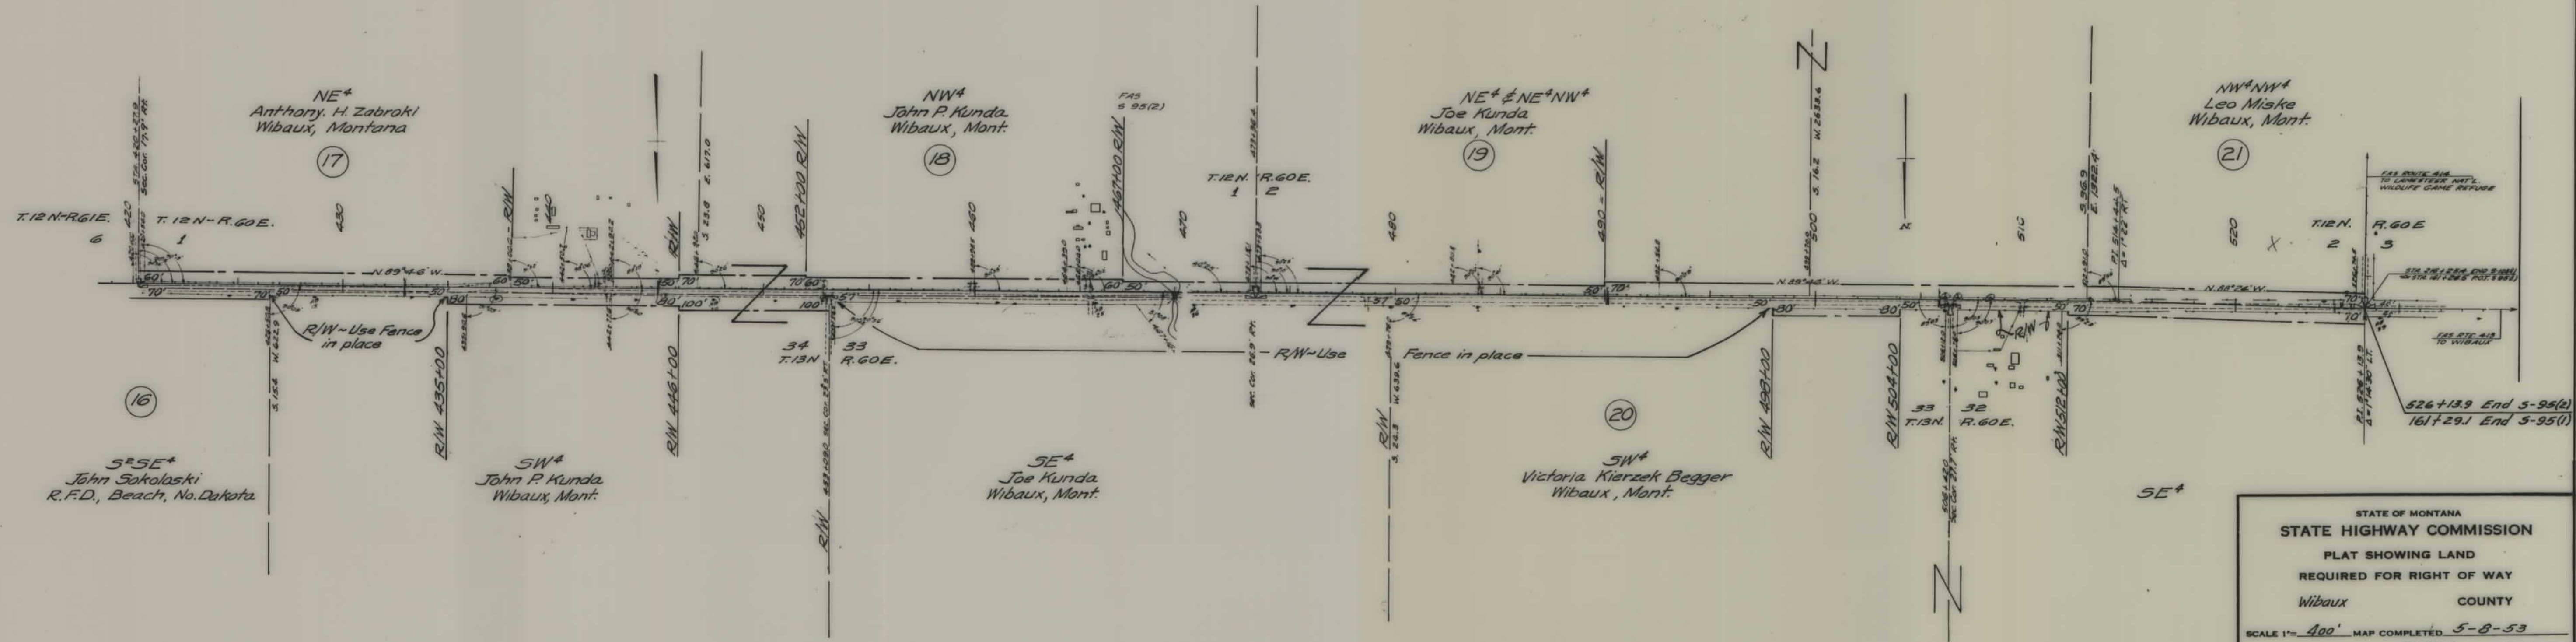

STATE OF MONTANA
STATE HIGHWAY COMMISSION
PLAT SHOWING LAND
REQUIRED FOR RIGHT OF WAY
Wibaux COUNTY

SCALE 1"= 400' MAP COMPLETED 5-8-53
DESCRIPTIONS WRITTEN BY D.J.N. DATE 5-11-53
DESCRIPTIONS CHECKED BY J.R. DATE 5-14-53

APPROVED BY _____ R/W ENGINEER