

PLANS
NOT
TO
SCALE

38+57.5 MOVE GUY POLE / ANCH. L7

FED. ROAD DIST. NO.	STATE	FED. AID PROJ. NO.	R/W NO.	SHEET NO.	TOTAL SHEETS
8	MONT.	5-95(3)	3095-03	1	7

T. 11 N.	R. 60
----------	-------

2682.1' to 1/4 cor.
(Not found)

50

T. 10 N | R. 60 E.

STATE OF MONTANA
STATE HIGHWAY COMMISSION
LAND REQUIRED FOR RIGHT OF WAY

WIBAUX

COUNTY


SCALE 1" = 200' MAP APPROVED BY _____

DESCRIPTIONS WRITTEN BY	
DESCRIPTIONS CHECKED BY	
MAPS COMPLETED BY	
MAPS TO BUR. PUB. ROADS	
MAPS TO CONSTRUCTION	

S 95(3) SHT 1 OF 7

V

FED. ROAD DIST. NO.	STATE	FED. AID PROJ. NO.	R/W NO.	SHEET NO.	TOTAL SHEET
8	MONT.	5- 95(3)	3095-03	2	7

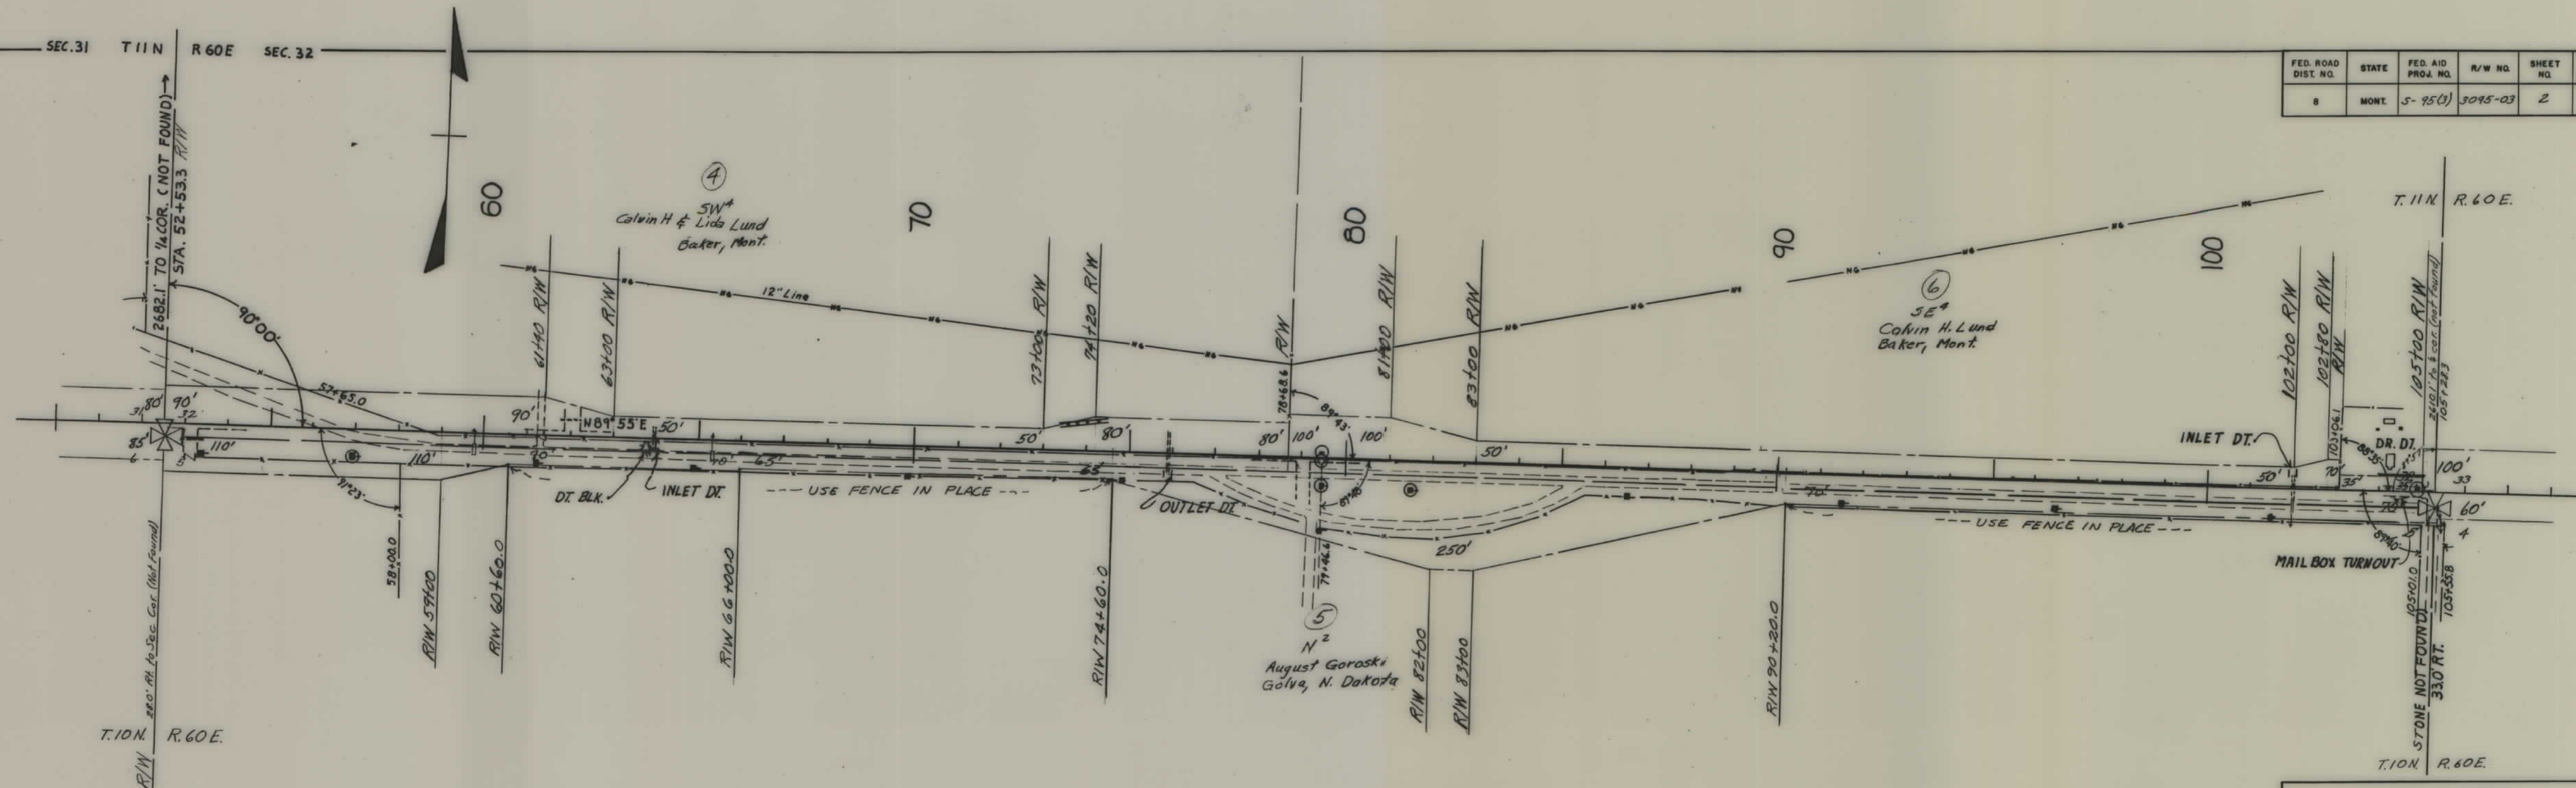

DESCRIPTIONS WRITTEN BY	_____
DESCRIPTIONS CHECKED BY	_____
MAPS COMPLETED BY	_____
MAPS TO BUR. PUB. ROADS	_____
MAPS TO CONSTRUCTION	_____


STATE OF MONTANA
STATE HIGHWAY COMMISSION
LAND REQUIRED FOR RIGHT OF WAY
WIBAUX COUNTY
SCALE 1" = 200' MAP APPROVED BY _____

SEC. 32 T 11 N R60E SEC. 33

130+39 TO 131+87 MOVE 2 PWR. POLES RT.

FED. ROAD DIST. NO.	STATE	FED. AID PROJ. NO.	R/W NO.	SHEET NO.	TOTAL SHEETS
8	MONT.	5-95(3)	3095-03	3	7

T. 11 N R60E.

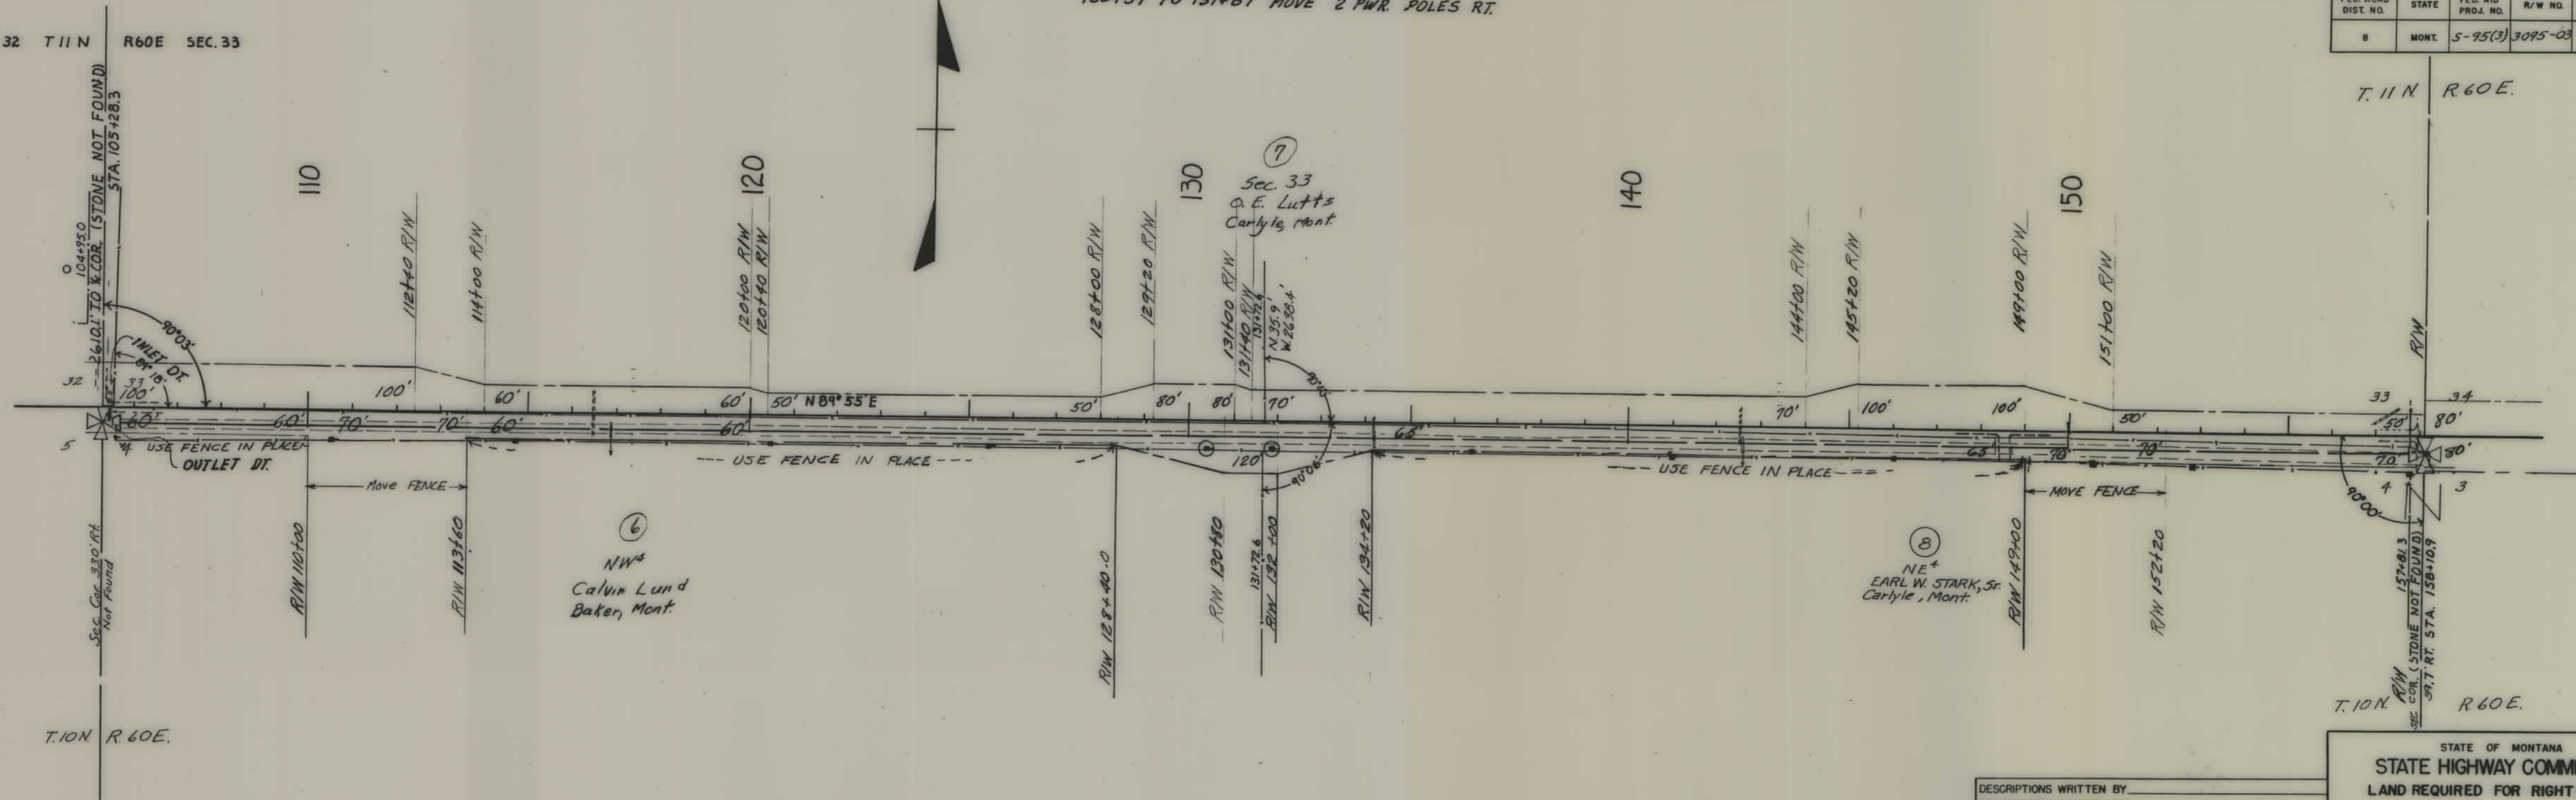


DESCRIPTIONS WRITTEN BY _____
DESCRIPTIONS CHECKED BY _____
MAPS COMPLETED BY _____
MAPS TO BUR. PUB. ROADS _____
MAPS TO CONSTRUCTION _____

STATE OF MONTANA
STATE HIGHWAY COMMISSION
LAND REQUIRED FOR RIGHT OF WAY
WIBAU COUNTY

SCALE 1" = 200' MAP APPROVED BY _____

SEC. 34 T11N R 60E SEC. 35

FED. ROAD DIST. NO.	STATE	FED. AID PROJ. NO.	R/W NO.	SHEET NO.	TOTAL SHEETS
8	MONT.	5-95(3)	3095-03	5	7

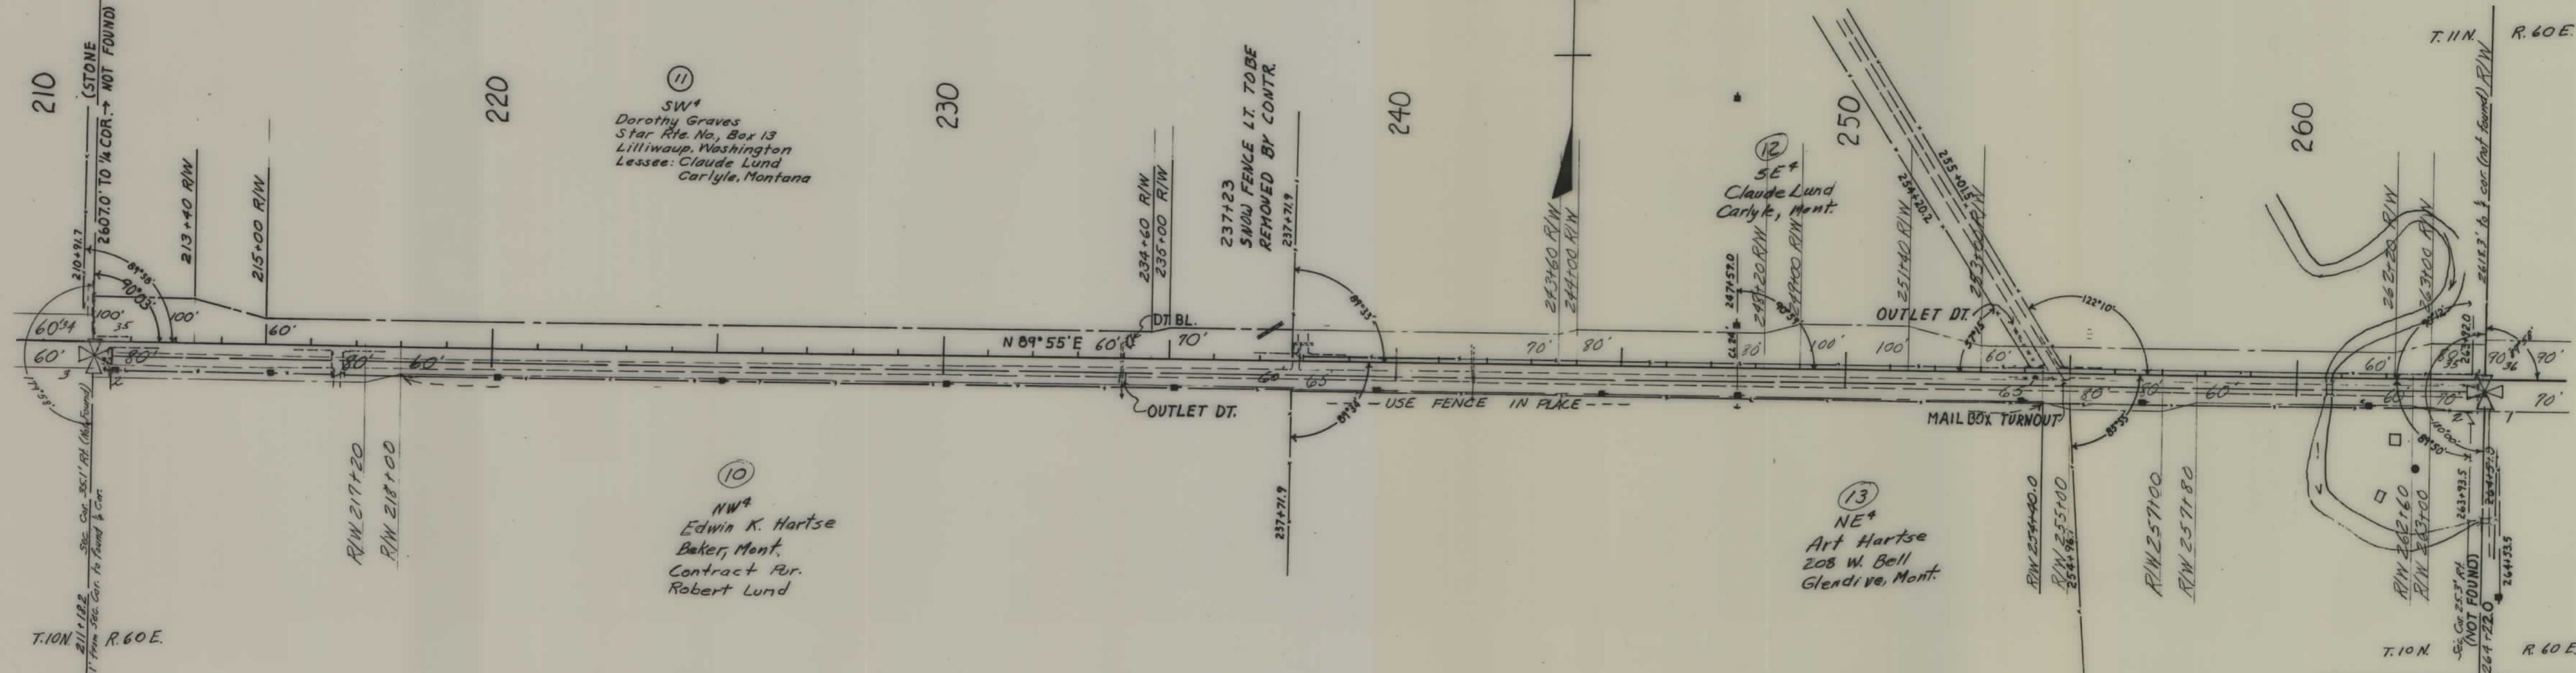


DESCRIPTIONS WRITTEN BY _____
 DESCRIPTIONS CHECKED BY _____
 MAPS COMPLETED BY _____
 MAPS TO BUR. PUB. ROADS _____
 MAPS TO CONSTRUCTION _____

STATE OF MONTANA
 STATE HIGHWAY COMMISSION
 LAND REQUIRED FOR RIGHT OF WAY
 WIBAUX COUNTY
 SCALE 1" = 200' MAP APPROVED BY _____

FED. ROAD DIST. NO.	STATE	FED. AID PROJ. NO.	R/W NO.	SHEET NO.	TOTAL SHEETS
8	MONT.	S-95(3)	3095-03	6	7

T.11N R.60E SEC. 36

T.11N, R.60E T.11N, R. 61E.

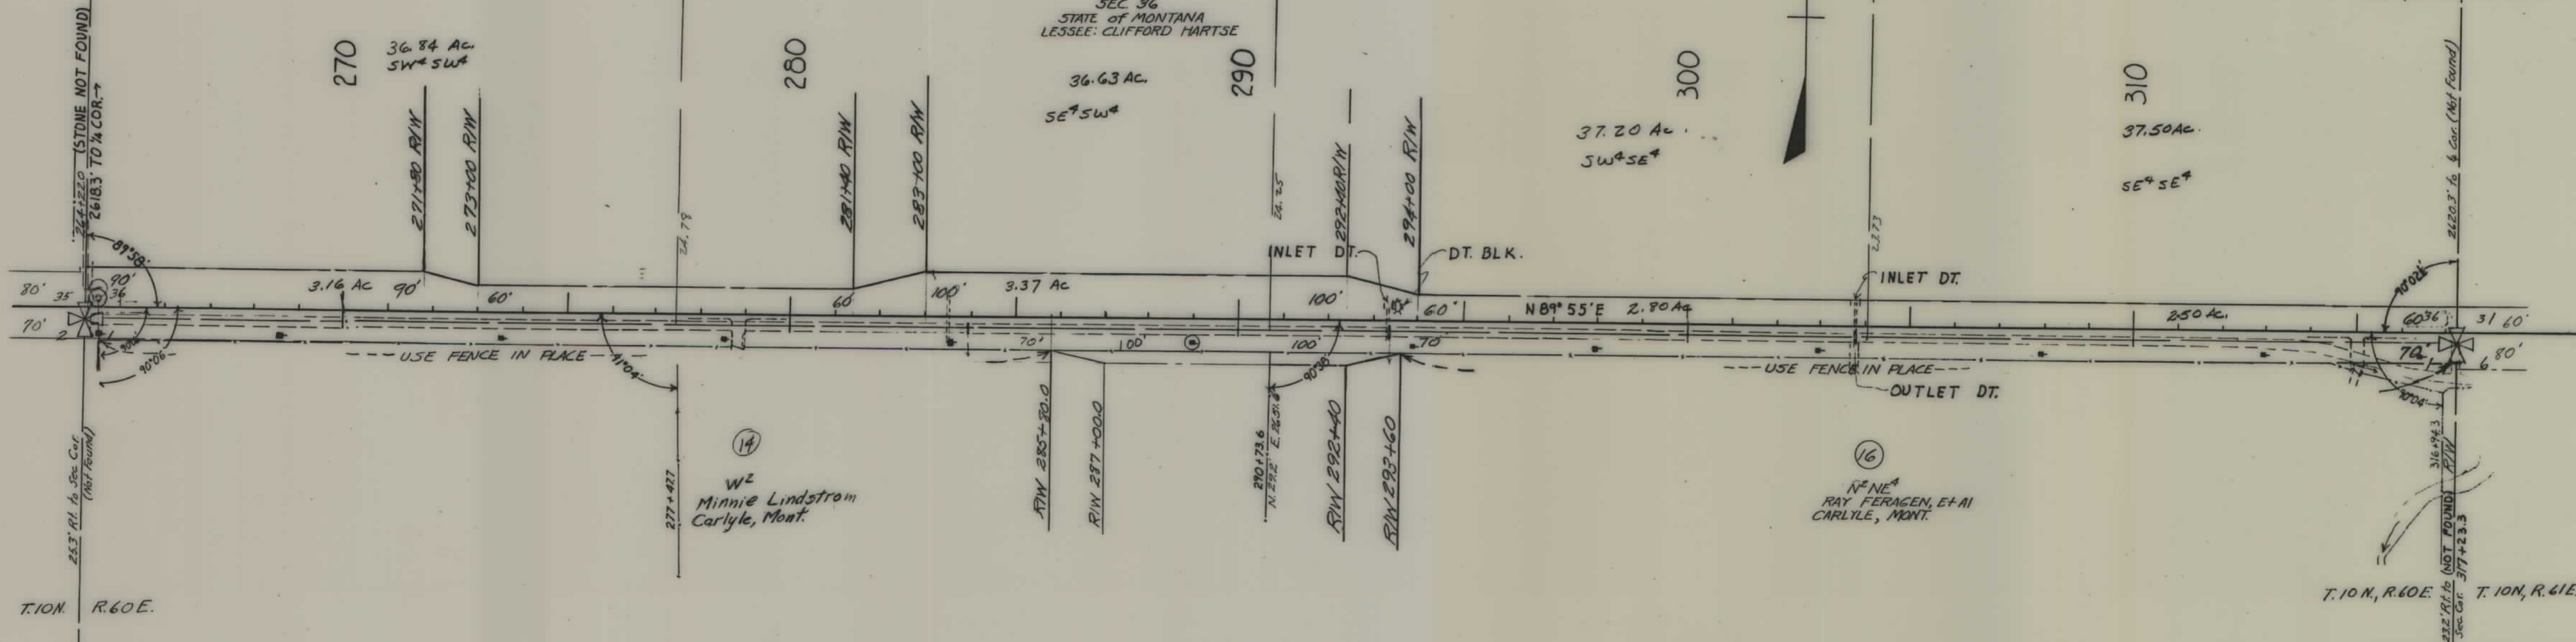

SEC. 1

DESCRIPTIONS WRITTEN BY _____
 DESCRIPTIONS CHECKED BY _____
 MAPS COMPLETED BY _____
 MAPS TO BUR. PUB. ROADS _____
 MAPS TO CONSTRUCTION _____

STATE OF MONTANA
STATE HIGHWAY COMMISSION
 LAND REQUIRED FOR RIGHT OF WAY
WIBAUX COUNTY
 SCALE 1" = 200' MAP APPROVED BY _____

FED. ROAD DIST. NO.	STATE	FED. AID PROJ. NO.	R/W NO.	SHEET NO.	TOTAL SHEETS
8	MONT.	5-95(3)	3095-03	7	7

