

PLANS
NOT
TO
SCALE


FED. ROAD DIST. NO.	STATE	FED. AID PROJ. NO.	FISCAL YEAR	SHEET NO.	TOTAL SHEETS
1	MONT.	101-B		1	3

Secure borrow pit
Sta. 7 - 22,000 C.Y.

Secure borrow pit
2000' S. Sta. 55.
17,000 C.Y.

Note - Slopes extend more
than 50' left in the vicinity
of 90, 110 and 140.

Secure borrow pit
Sta. 96 - 68,000 C.Y.

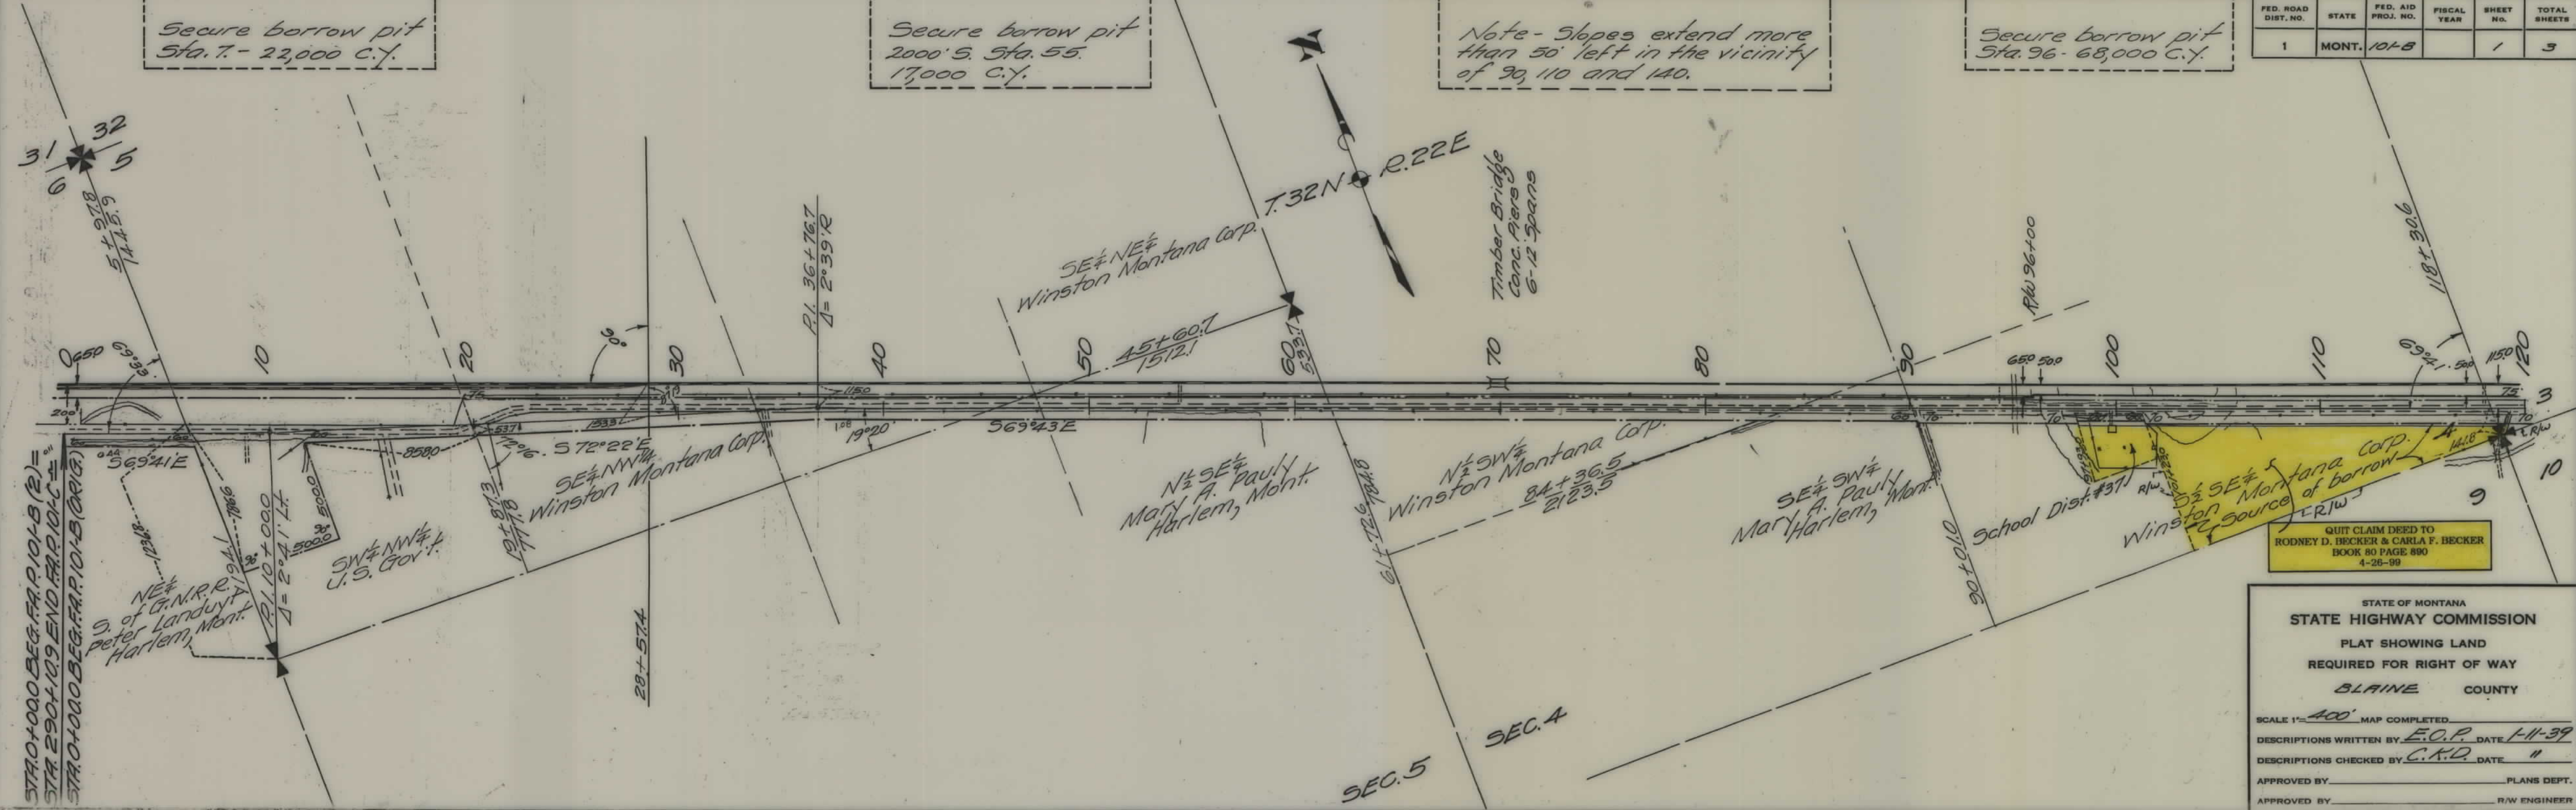


QUIT CLAIM DEED TO
RODNEY D. BECKER & CARLA F. BECKER
BOOK 80 PAGE 890
4-26-99

STATE OF MONTANA
STATE HIGHWAY COMMISSION
PLAT SHOWING LAND
REQUIRED FOR RIGHT OF WAY
BLAINE COUNTY

SCALE 1"=400' MAP COMPLETED
DESCRIPTIONS WRITTEN BY E.O.P. DATE 1-11-39
DESCRIPTIONS CHECKED BY C.H.D. DATE "

APPROVED BY _____ PLANS DEPT.
APPROVED BY _____ R/W ENGINEER

STA 0+00.00 BEG. F.A.P. 101-B (2) =
STA 290+10.9 END F.A.P. 101-B
STA 0+00.00 BEG. F.A.P. 101-B (ORIG.)

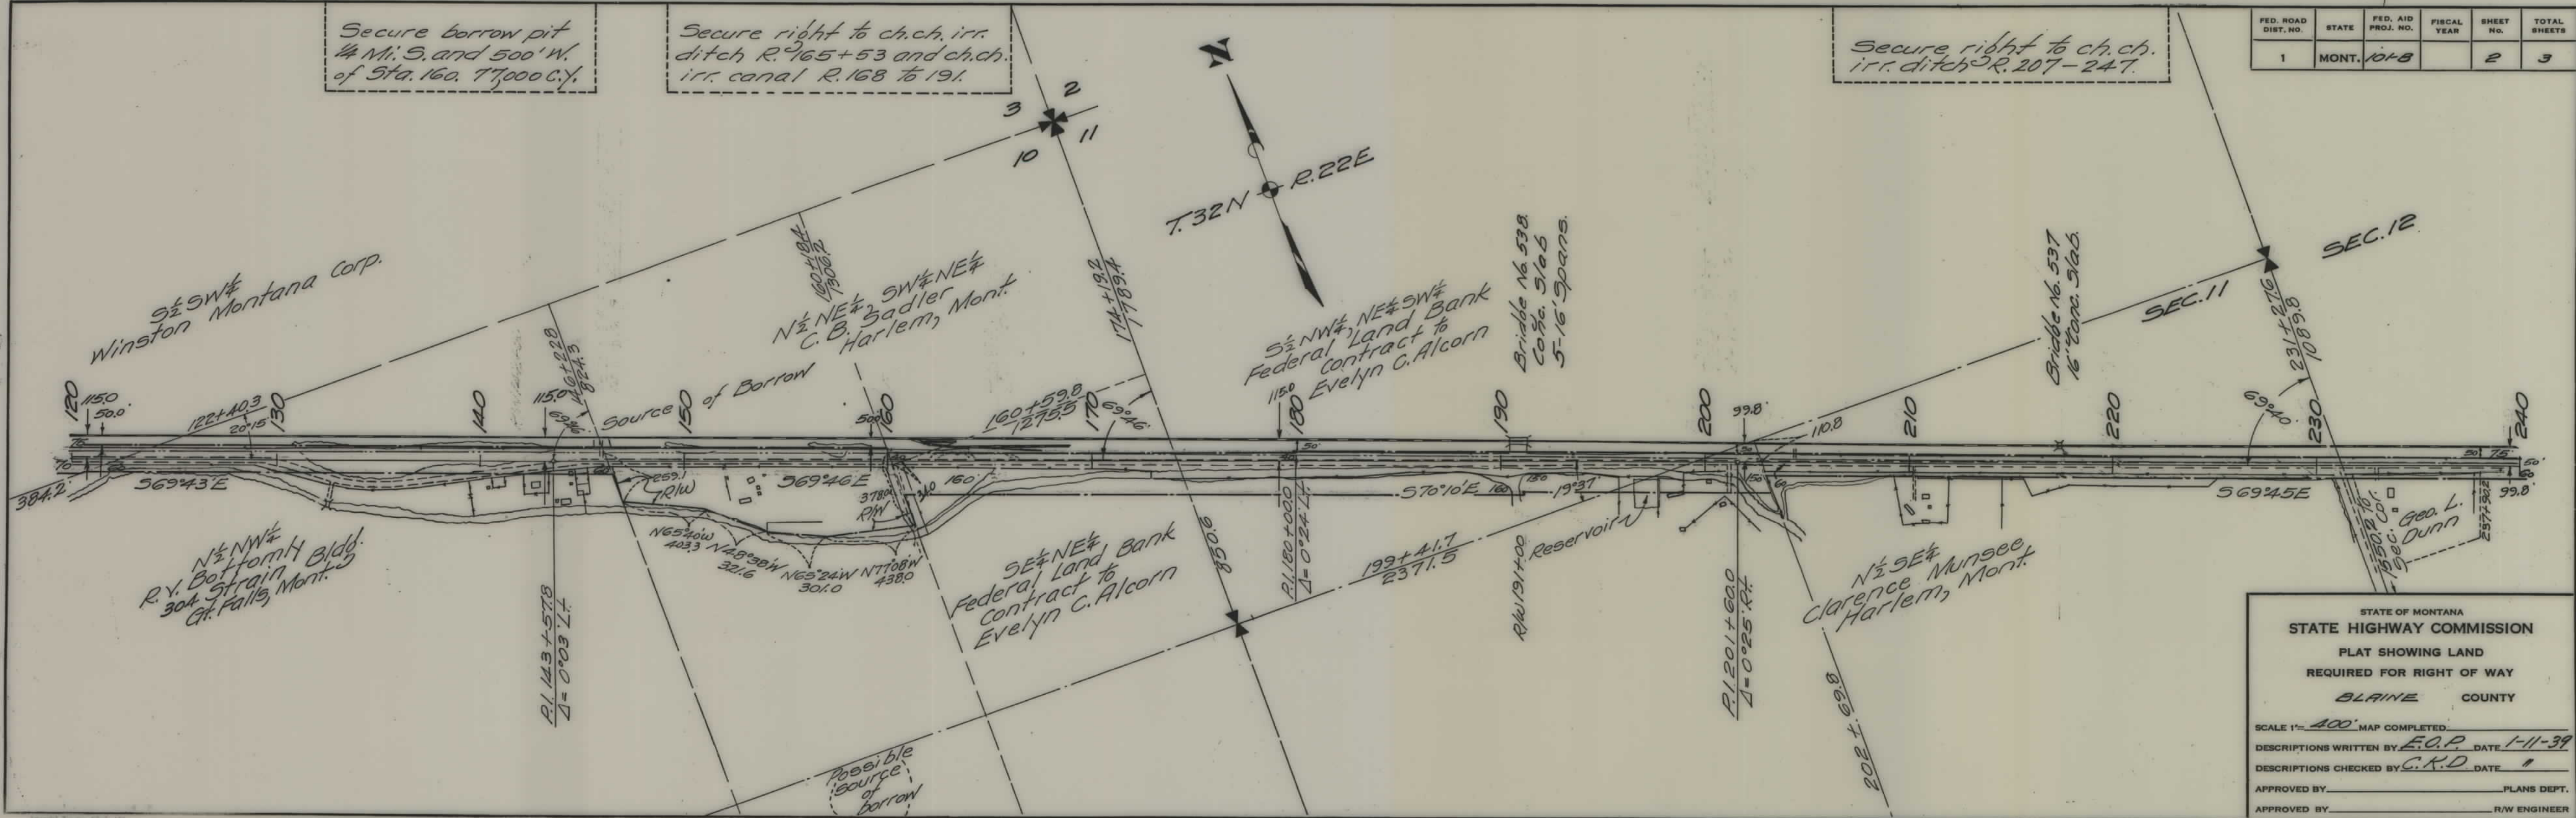

FED. ROAD DIST. NO.	STATE	FED. AID PROJ. NO.	FISCAL YEAR	SHEET NO.	TOTAL SHEETS
1	MONT.	1048		2	3

STATE OF MONTANA
STATE HIGHWAY COMMISSION
PLAT SHOWING LAND
REQUIRED FOR RIGHT OF WAY
BLAINE COUNTY

SCALE 1"=400' MAP COMPLETED

DESCRIPTIONS WRITTEN BY E.O.P. DATE 1-11-39

DESCRIPTIONS CHECKED BY C.K.D. DATE 1

APPROVED BY _____ PLANS DEPT.

APPROVED BY _____ R/W ENGINEER

Secure right to ch. ch.
irr. ditch R. 264 to 316

Secure borrow pit
3/4 Mi. N. and W. Sta. 273
35,000 Cu. Yds.

SW 1/4, 9 1/2 SE 1/4
Winston Montana Corp.
Contract to Walter A. and
Irene Cowell
Harlem, Mont.

T. 32N R. 22E
T. 32N R. 23E

NW 1/4 Montana Corp.
Contract to Clarence A. and
Emma P. Robinson
Harlem, Mont.

NE 1/4 NE 1/4
Watkins
Clarence
Harlem, Mont.

W. City Limits of Harlem
1047 1/8 E. of Ry.

HARLEM

FRONT ST.

6' Cement Walk
SMITH LANE

FED. ROAD DIST. NO.	STATE	FED. AID PROJ. NO.	FISCAL YEAR	SHEET NO.	TOTAL SHEETS
1	MONT.	101-B		3	3

STATE OF MONTANA
STATE HIGHWAY COMMISSION
PLAT SHOWING LAND
REQUIRED FOR RIGHT OF WAY
BLAINE COUNTY

SCALE 1"=400' MAP COMPLETED
DESCRIPTIONS WRITTEN BY E.O.P. DATE 1-12-39
DESCRIPTIONS CHECKED BY C.K.D. DATE 1-12-39
APPROVED BY _____ PLANS DEPT.
APPROVED BY _____ R/W ENGINEER