


PLANS
NOT
TO
SCALE

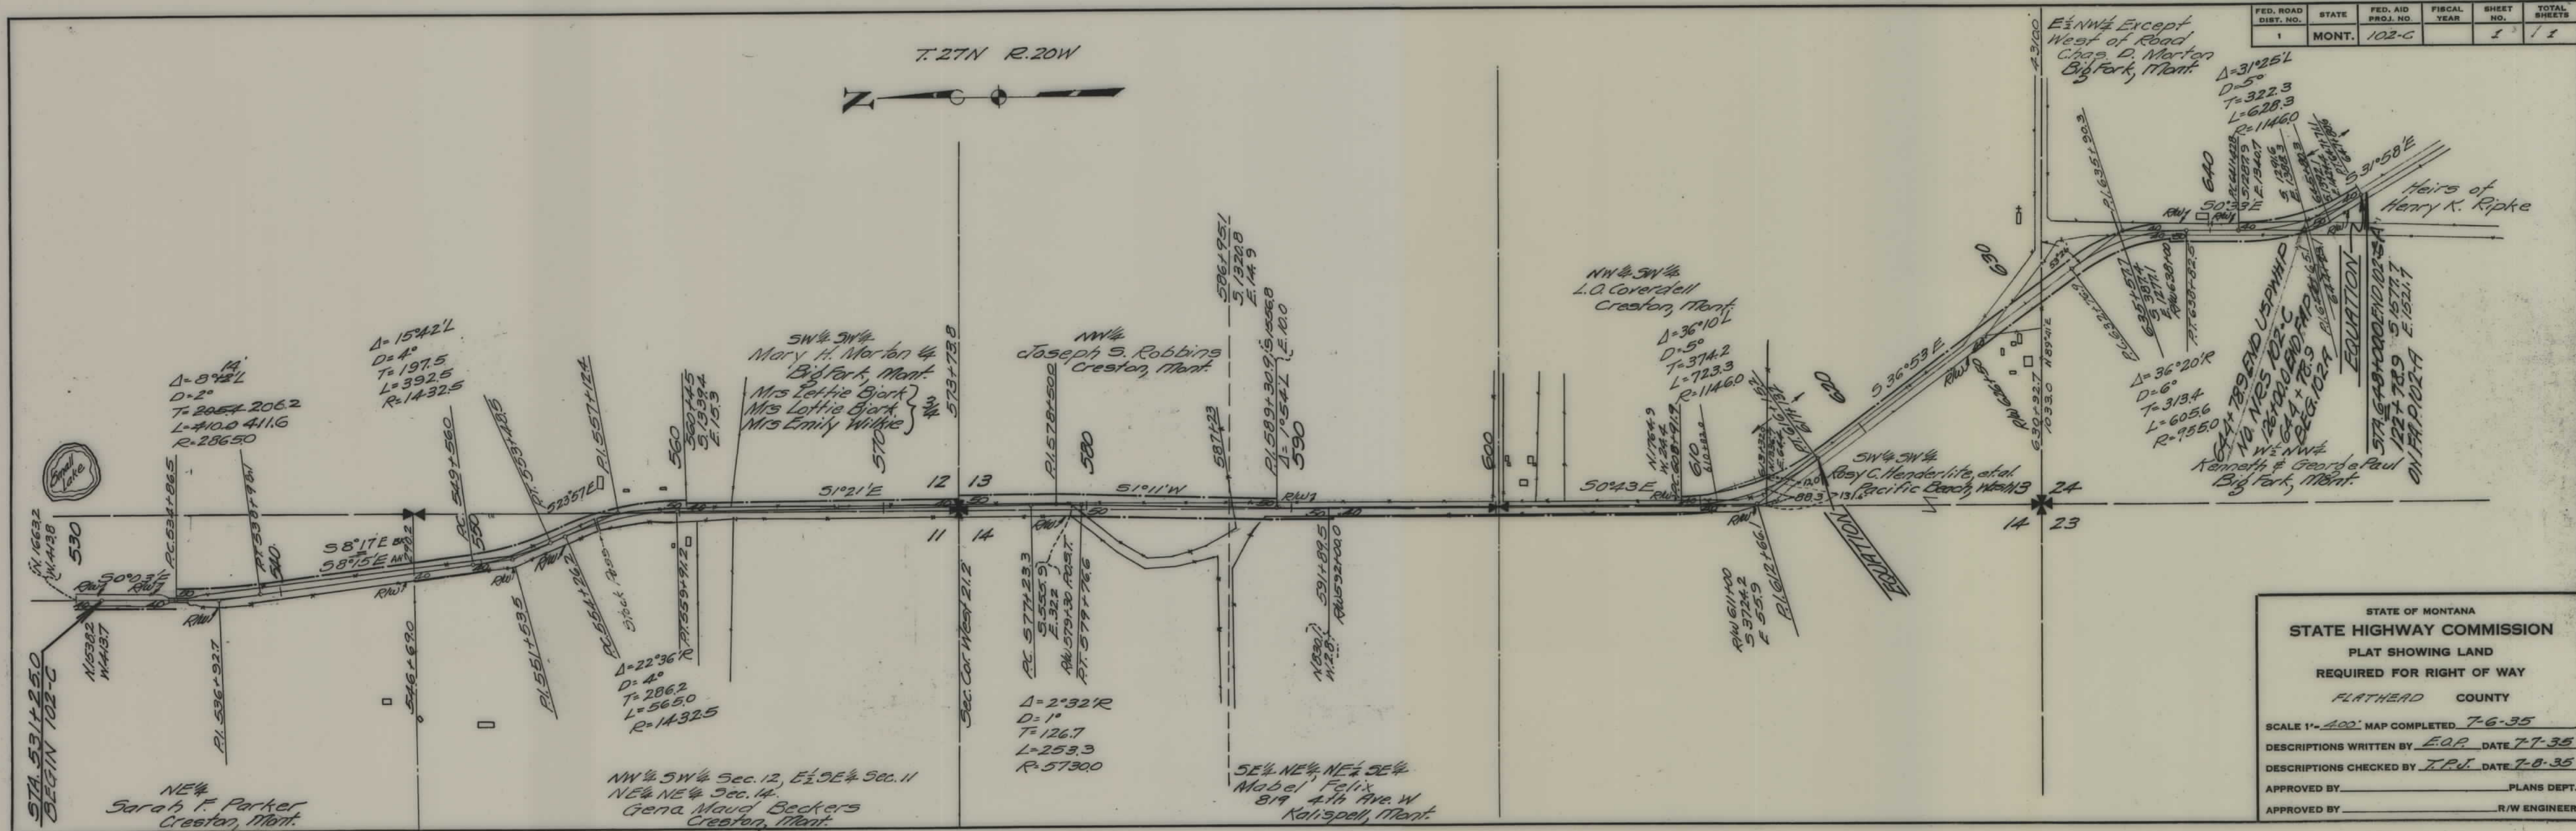

FED. ROAD DIST. NO.	STATE	FED. AID PROJ. NO.	FISCAL YEAR	SHEET NO.	TOTAL SHEETS
1	MONT.	102-C		1	1

STATE OF MONTANA
STATE HIGHWAY COMMISSION
PLAT SHOWING LAND
REQUIRED FOR RIGHT OF WAY
FLATHEAD COUNTY

SCALE 1"=400' MAP COMPLETED 7-6-35
 DESCRIPTIONS WRITTEN BY E.O.P. DATE 7-7-35
 DESCRIPTIONS CHECKED BY T.P.J. DATE 7-8-35
 APPROVED BY _____ PLANS DEPT.
 APPROVED BY _____ R/W ENGINEER