



PLANS
NOT
TO
SCALE

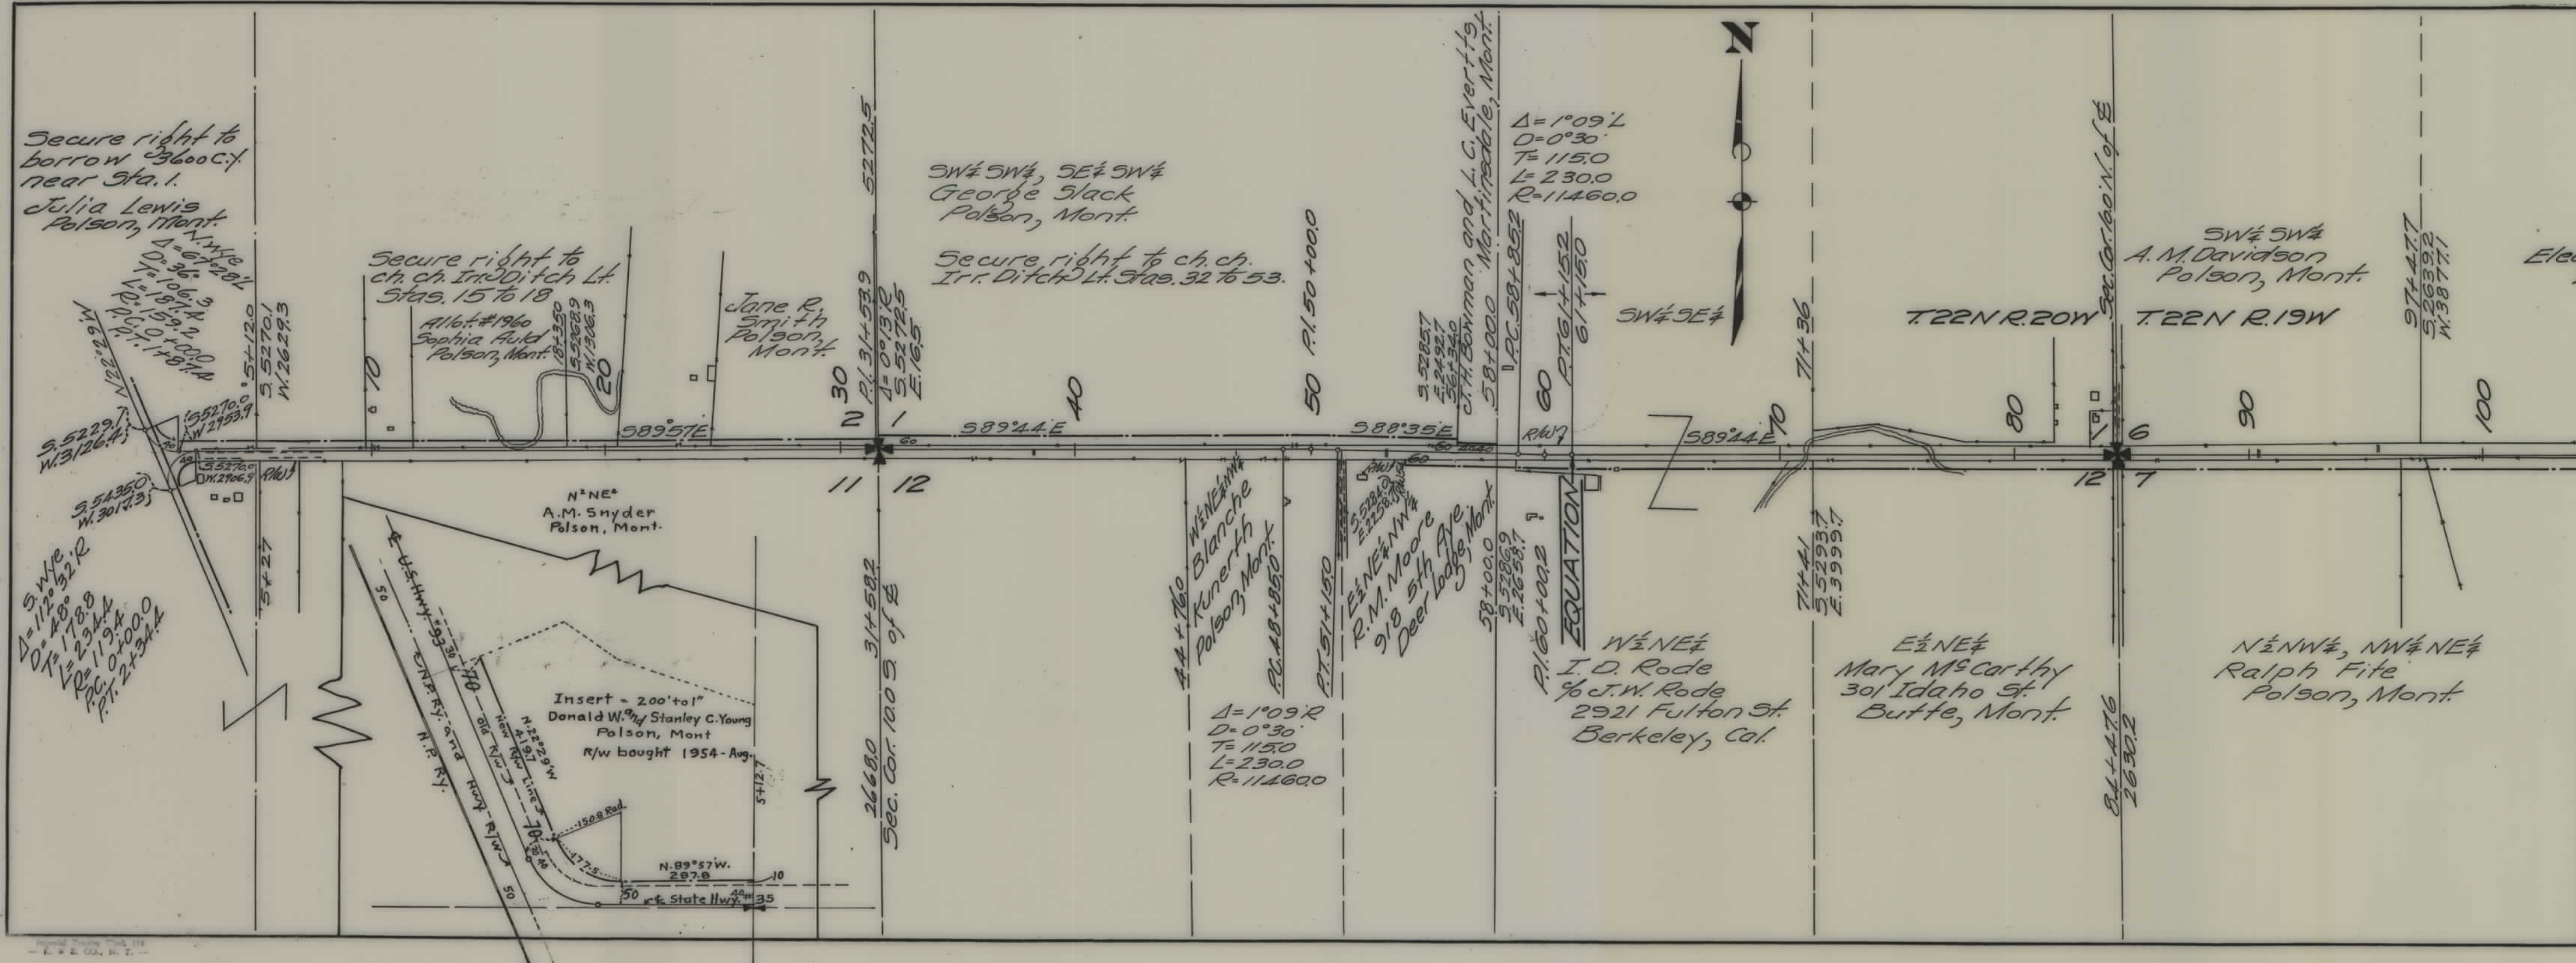

FED. ROAD DIST. NO.	STATE	FED. AID PROJ. NO.	FISCAL YEAR	SHEET NO.	TOTAL SHEETS
1	MONT.	102-GA1		1	2

STATE OF MONTANA
STATE HIGHWAY COMMISSION
PLAT SHOWING LAND
REQUIRED FOR RIGHT OF WAY
LAKE COUNTY

SCALE 1"=400'. MAP COMPLETED
DESCRIPTIONS WRITTEN BY E.A.D. DATE 3-14-39
DESCRIPTIONS CHECKED BY C.A.D. DATE "
APPROVED BY _____ PLANS DEPT.
APPROVED BY _____ R/W ENGINEER

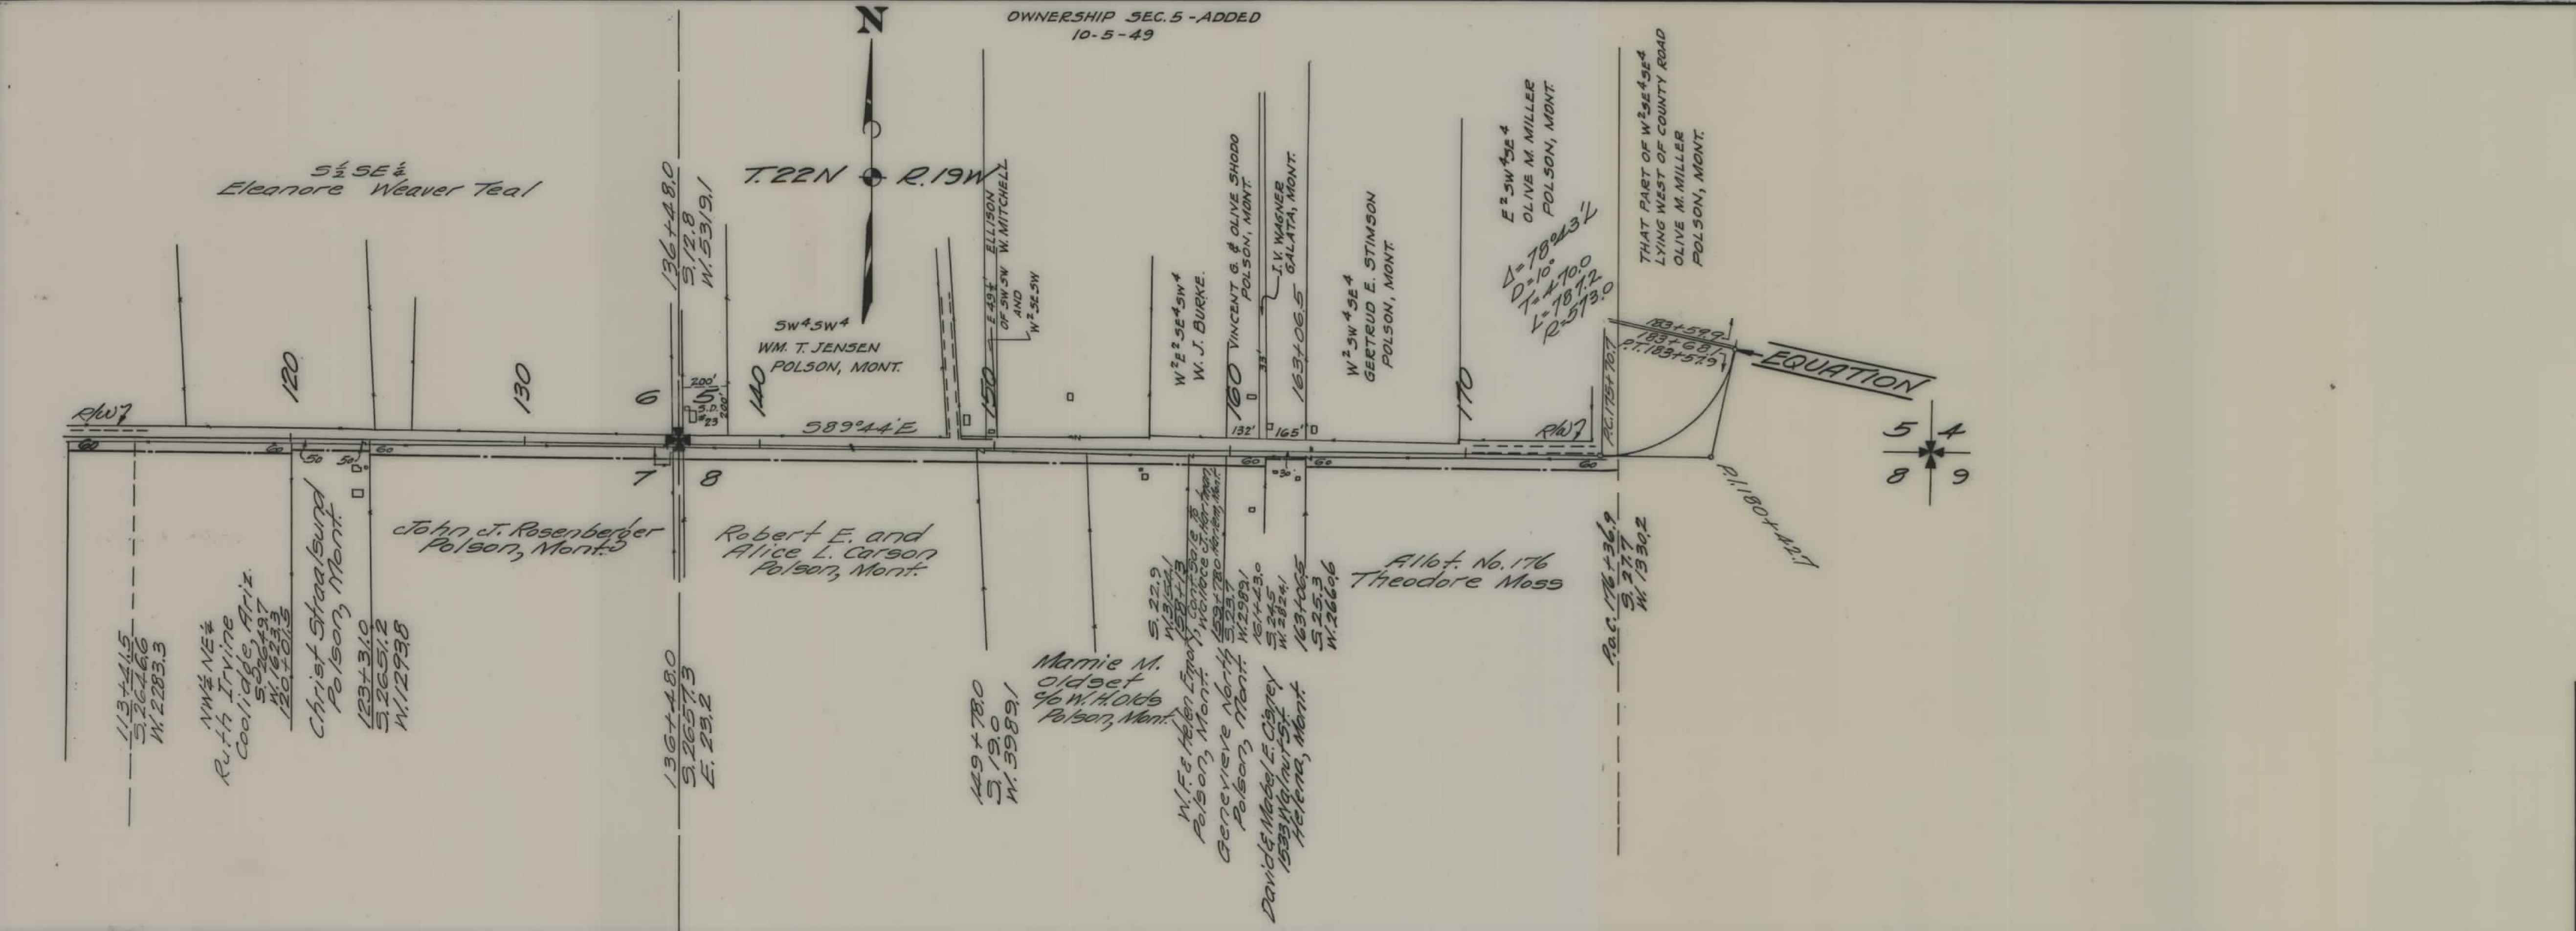

FED. ROAD DIST. NO.	STATE	FED. AID PROJ. NO.	FISCAL YEAR	SHEET NO.	TOTAL SHEETS
1	MONT.	102-611		2	2

STATE OF MONTANA
STATE HIGHWAY COMMISSION
PLAT SHOWING LAND
REQUIRED FOR RIGHT OF WAY
LAKE COUNTY

SCALE 1"=400' MAP COMPLETED

DESCRIPTIONS WRITTEN BY E.A.D. DATE 3-14-39

DESCRIPTIONS CHECKED BY C.A.D. DATE "

APPROVED BY _____ PLANS DEPT.

APPROVED BY _____ R/W ENGINEER