


PLANS  
NOT  
TO  
SCALE

| FED. ROAD DIST. NO. | STATE | FED. AID PROJ. NO. | FISCAL YEAR | SHEET NO. | TOTAL SHEETS |
|---------------------|-------|--------------------|-------------|-----------|--------------|
| 8                   | Mont. | 106-A-EXT          |             | 1         | 2            |

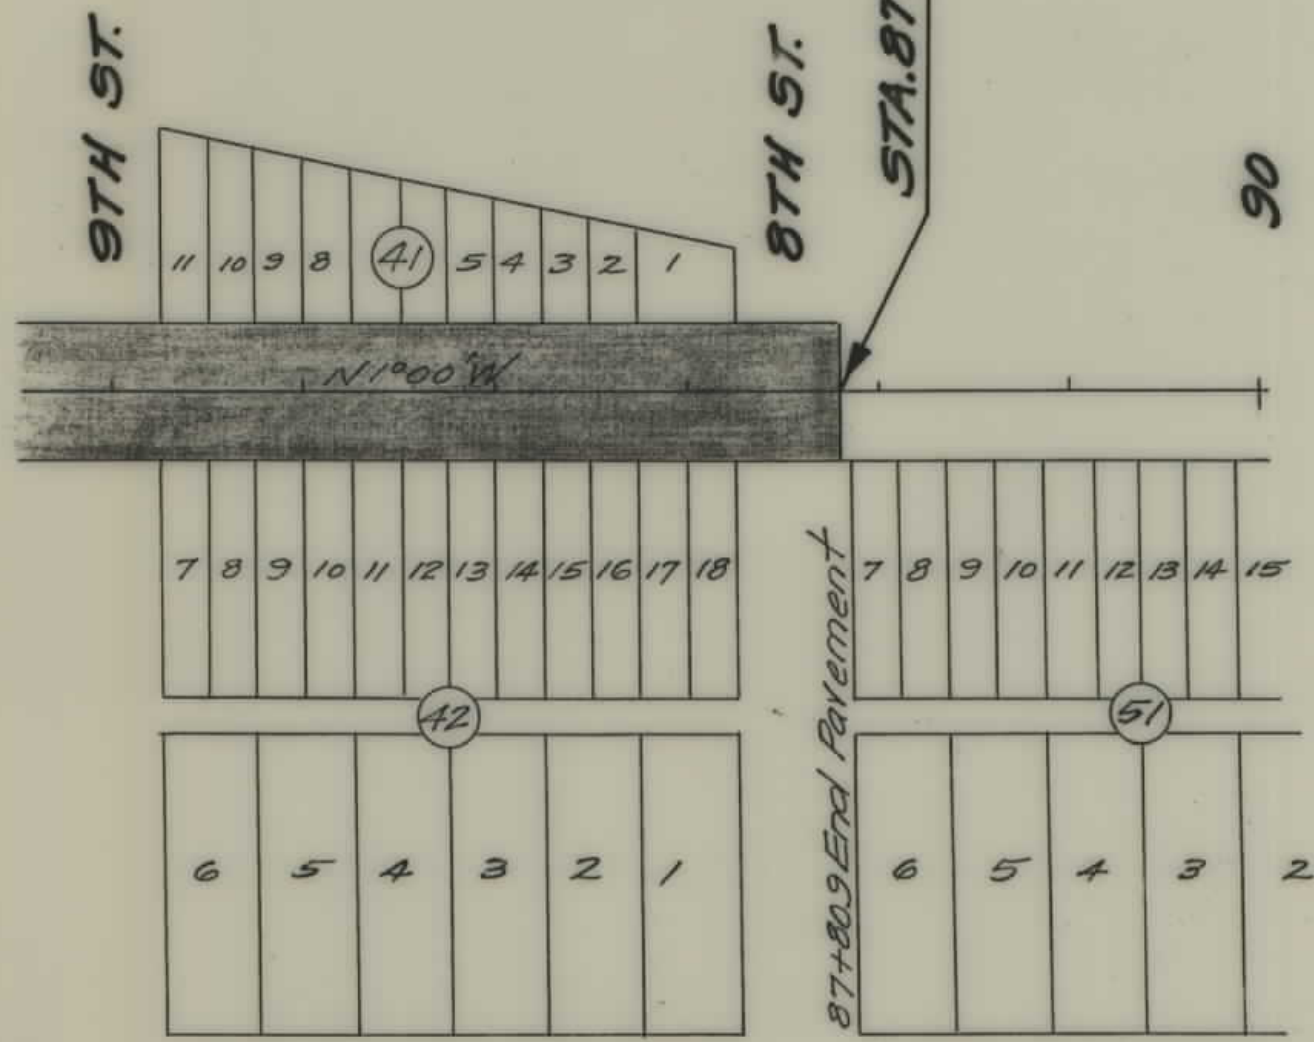


CARBON COUNTY  
Scale 1"=100'

T. 75 R. 20E

SEC. 27

SEC. 22

| FED. ROAD DIST. NO. | STATE | FED. AID PROJ. NO. | FISCAL YEAR | SHEET NO. | TOTAL SHEETS |
|---------------------|-------|--------------------|-------------|-----------|--------------|
| 8                   | Mont. | 106-A-EXT          |             | 2         | 2            |

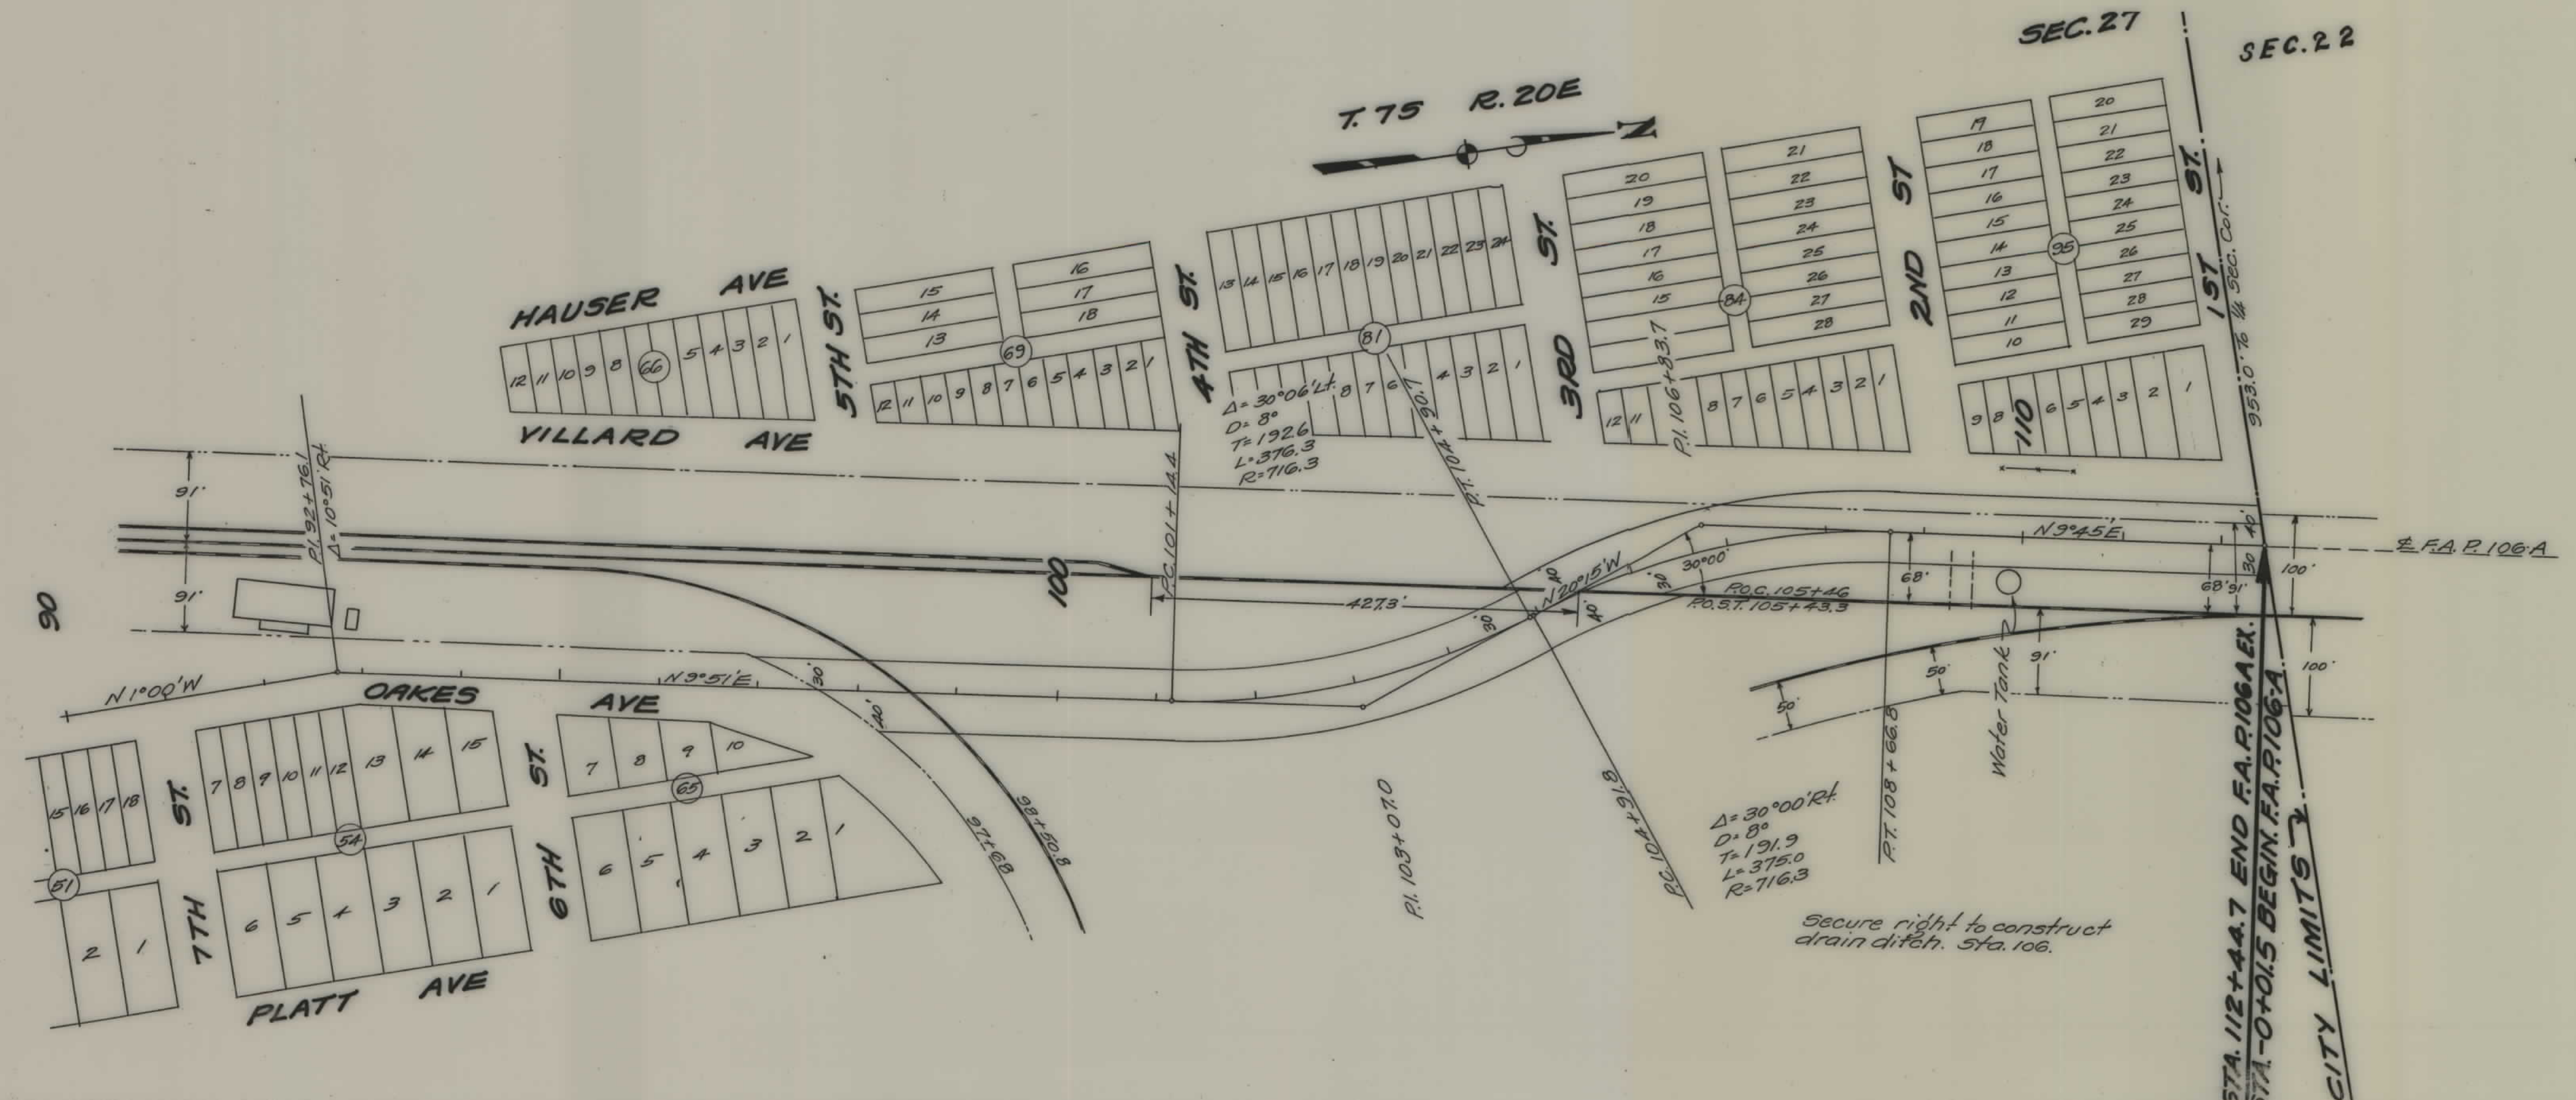

CARON COUNTY  
Scale 1" = 100'