



PLANS  
NOT  
TO  
SCALE

| FED. ROAD DIST. NO. | STATE | F.A.P. | SHEET NO. | TOTAL SHEETS |
|---------------------|-------|--------|-----------|--------------|
| 1                   | MONT. | 108-C  | 1         | 10           |

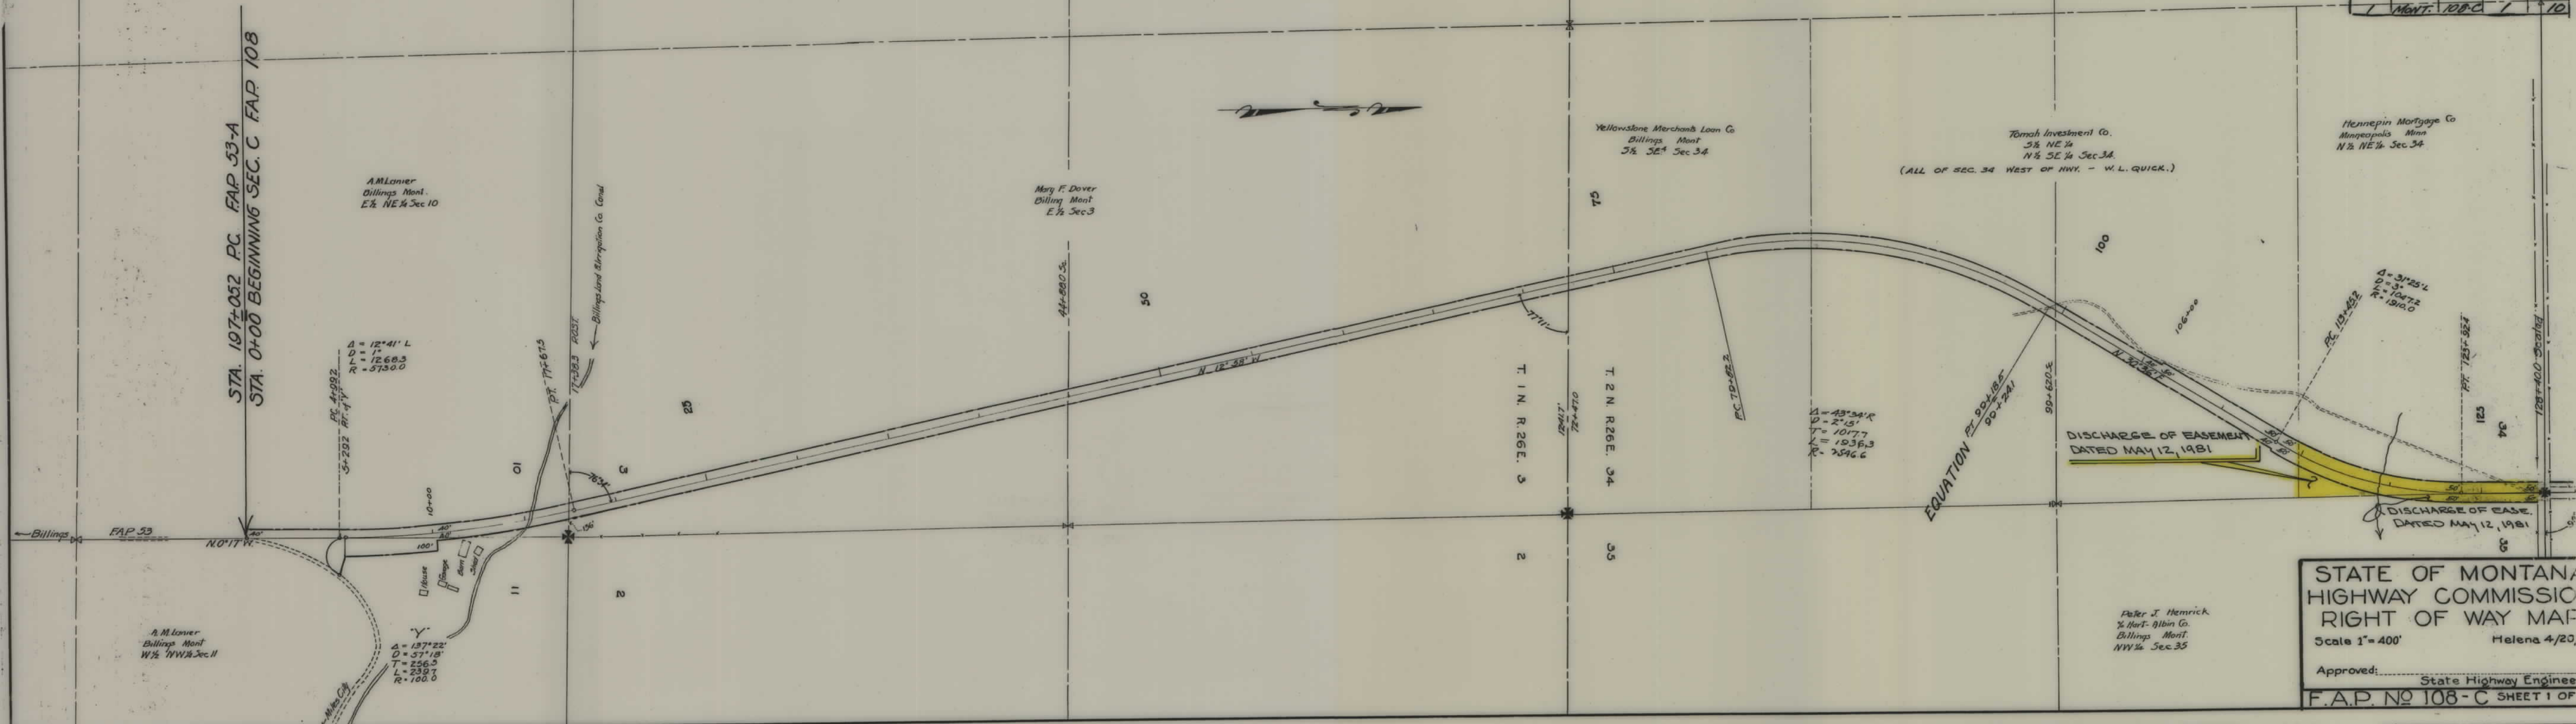




| PRO. ROAD DIST. NO. | STATE | F.A.P. | SHEET NO. | TOTAL SHEETS |
|---------------------|-------|--------|-----------|--------------|
| 1                   | MONT. | 108-C  | 2         | 10           |

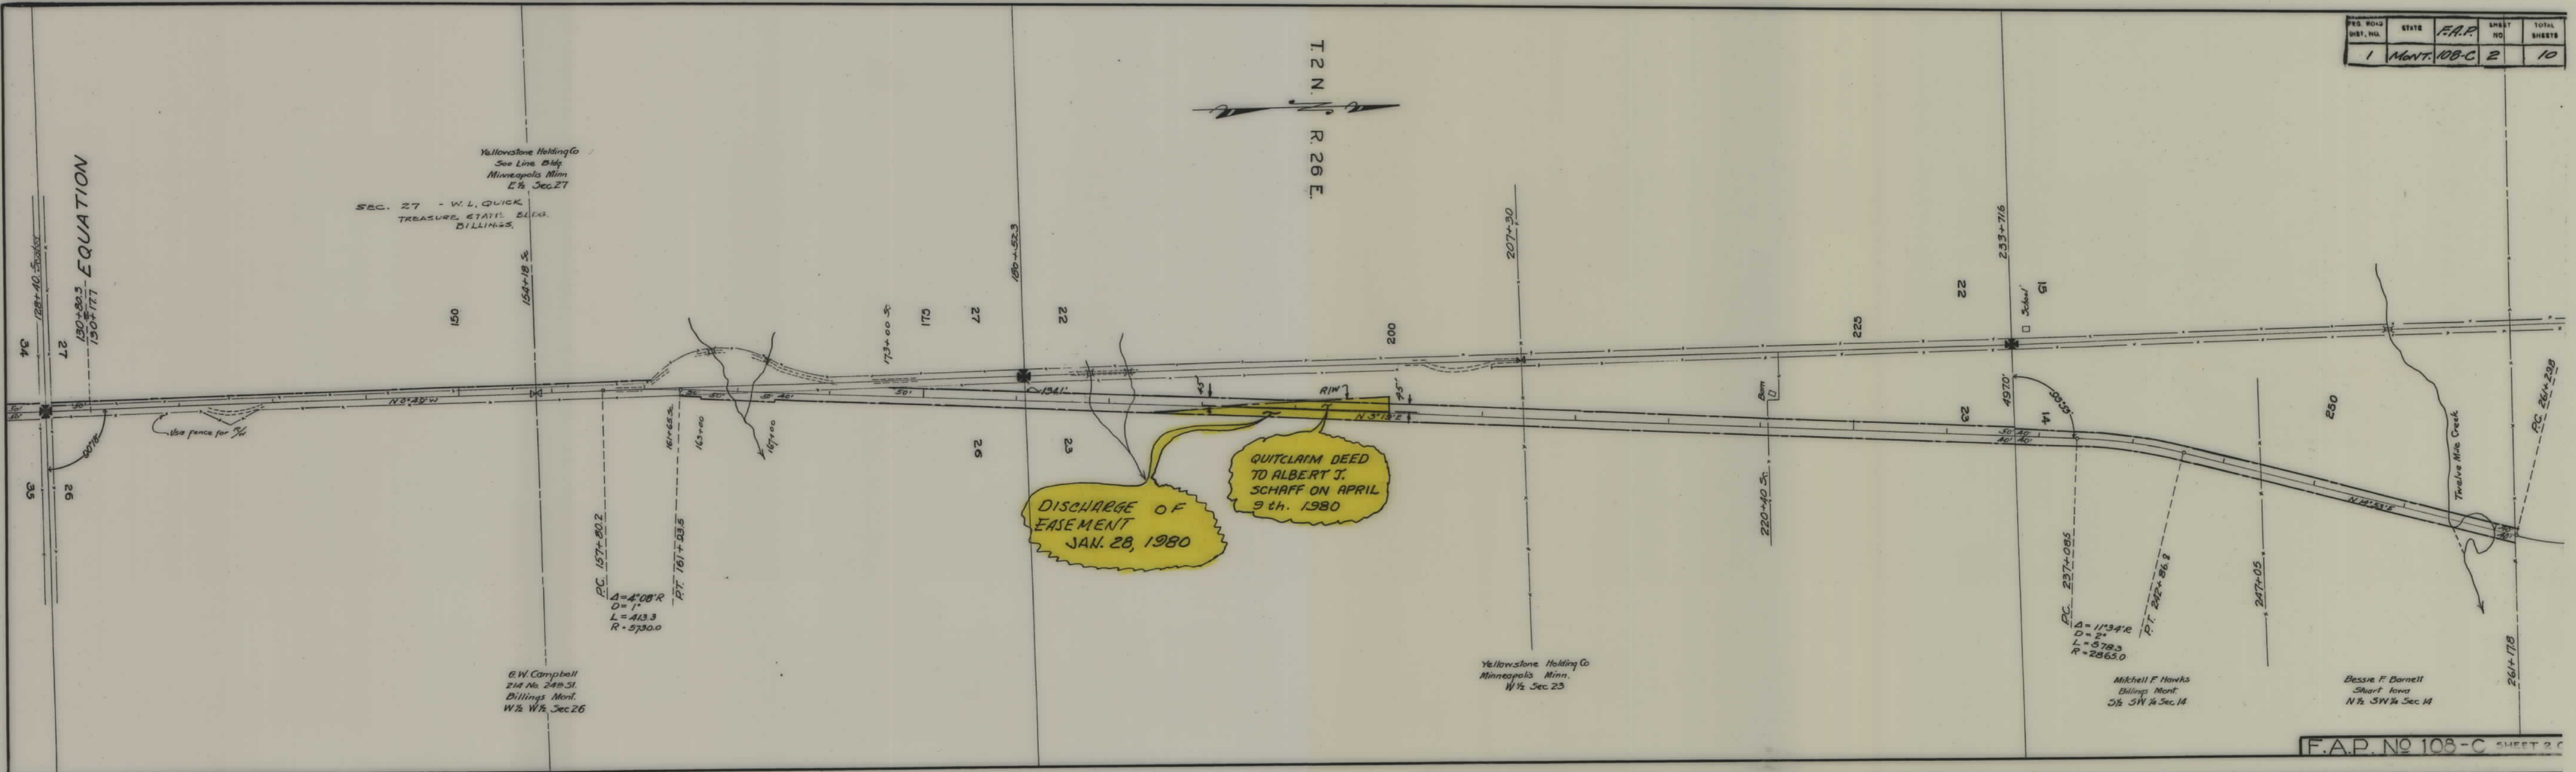






| P.E.D. ROAD DIST. NO. | STATE | F.A.P. | SHEET NO. | TOTAL SHEETS |
|-----------------------|-------|--------|-----------|--------------|
| 1                     | MONT. | 108-C  | 4         | 10           |

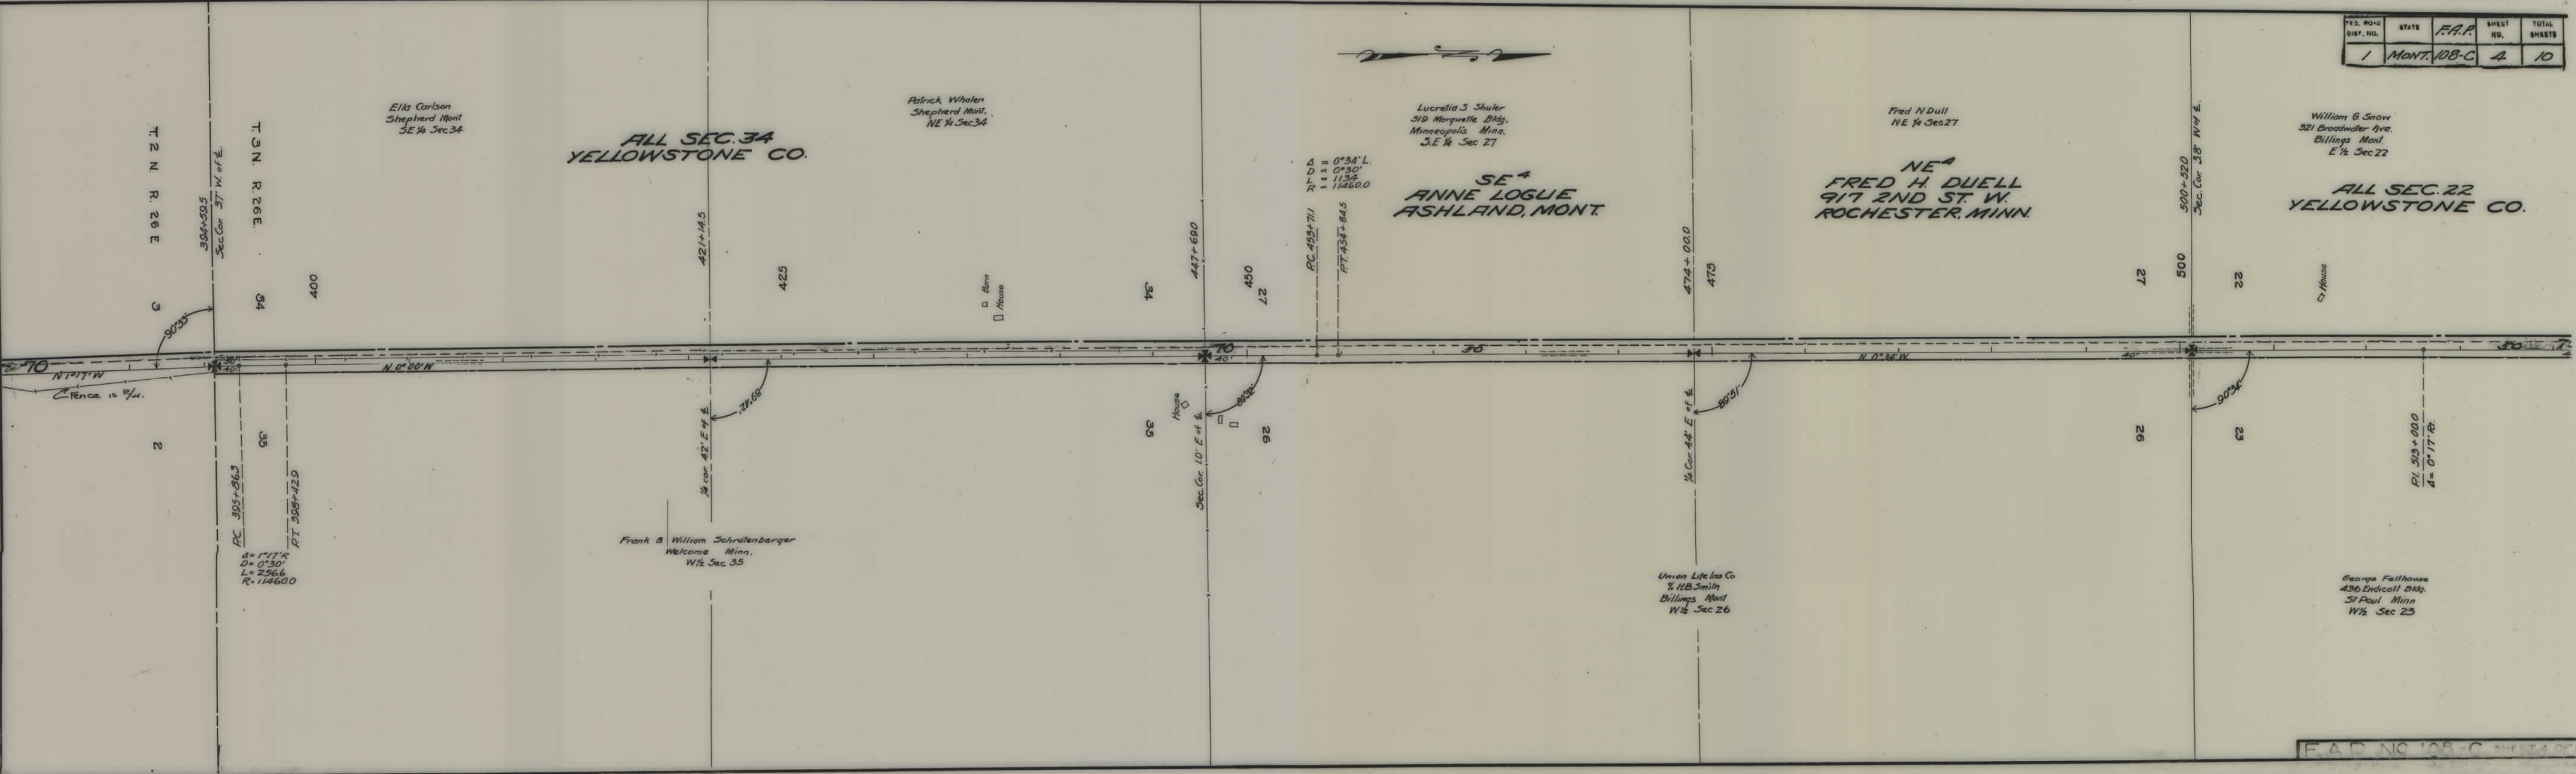


F.A.P. NO. 108-C SHEET 4 OF 10

| FED. ROAD DIST. NO. | STATE | F.A.P. | SHEET NO. | TOTAL SHEETS |
|---------------------|-------|--------|-----------|--------------|
| 1                   | MONT. | 108-C  | 5         | 10           |

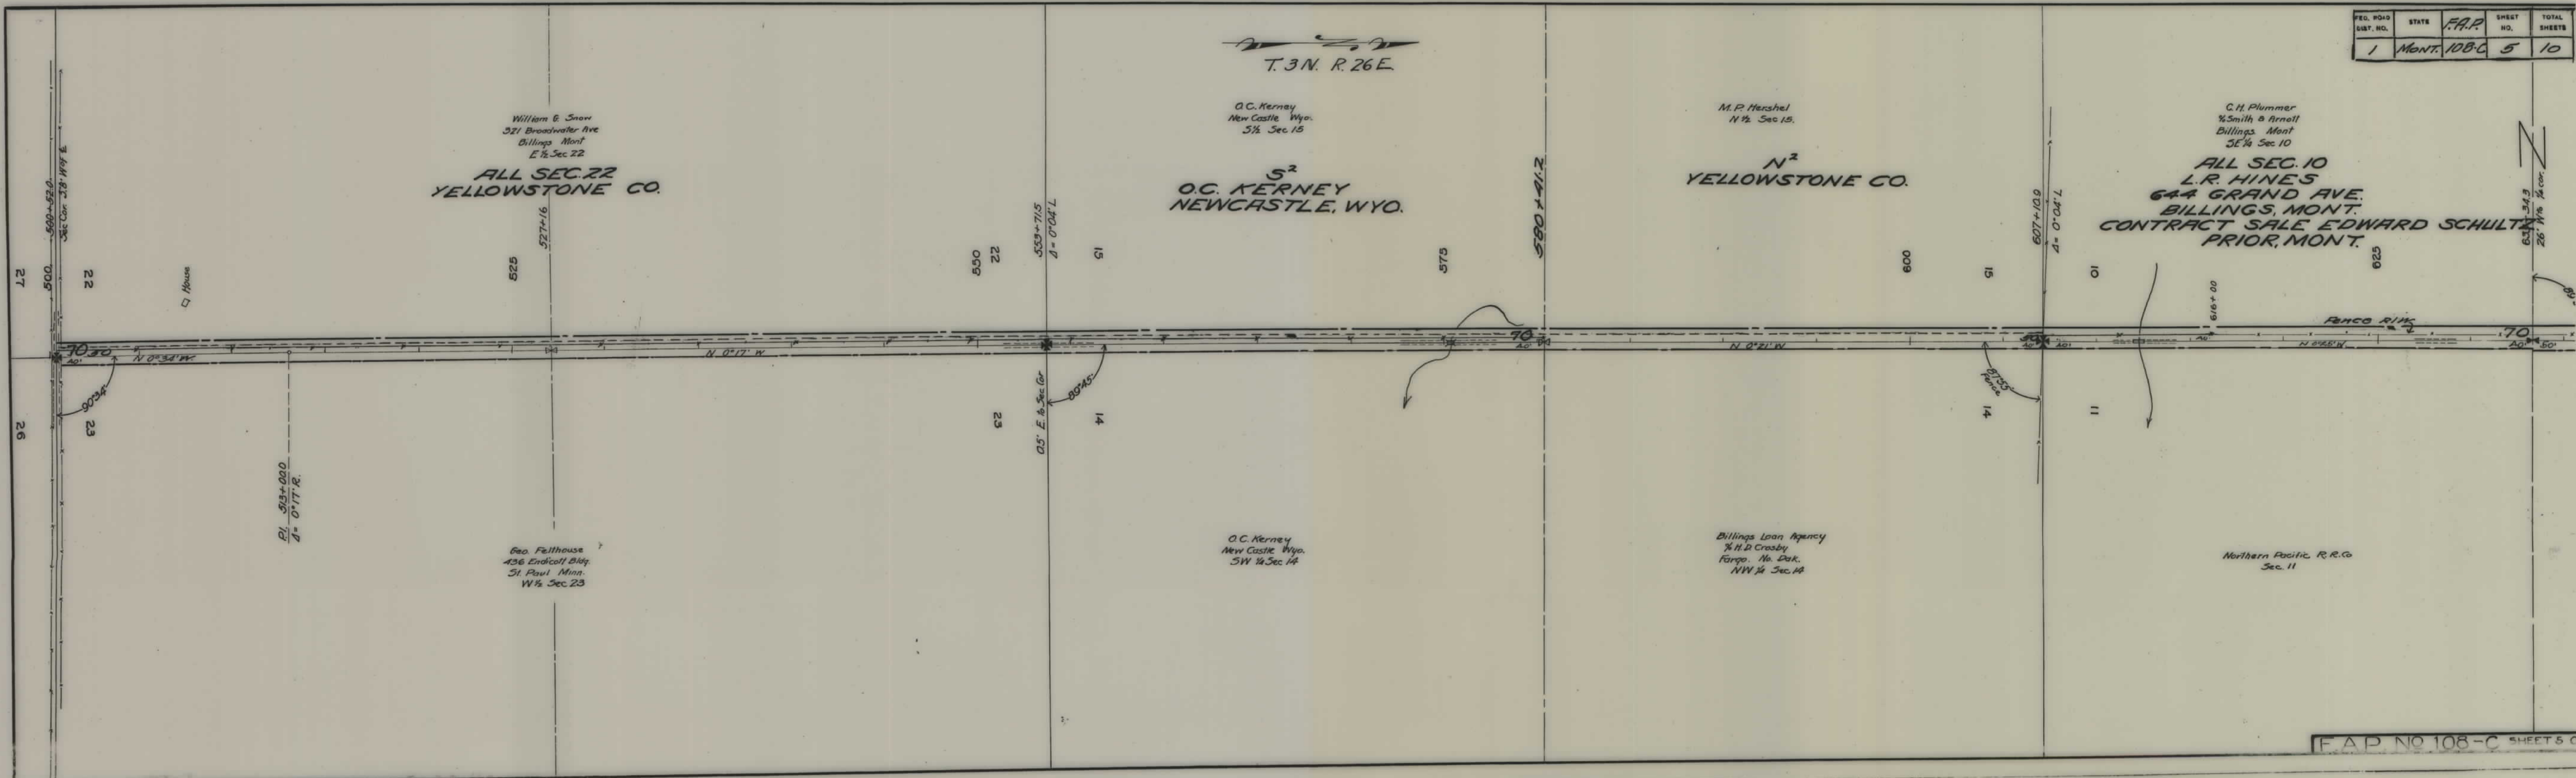




| F.S.D. DIST. NO. | STATE | F.A.P. | SHEET NO. | TOTAL SHEETS |
|------------------|-------|--------|-----------|--------------|
| 1                | MONT. | 108-C  | 6         | 10           |

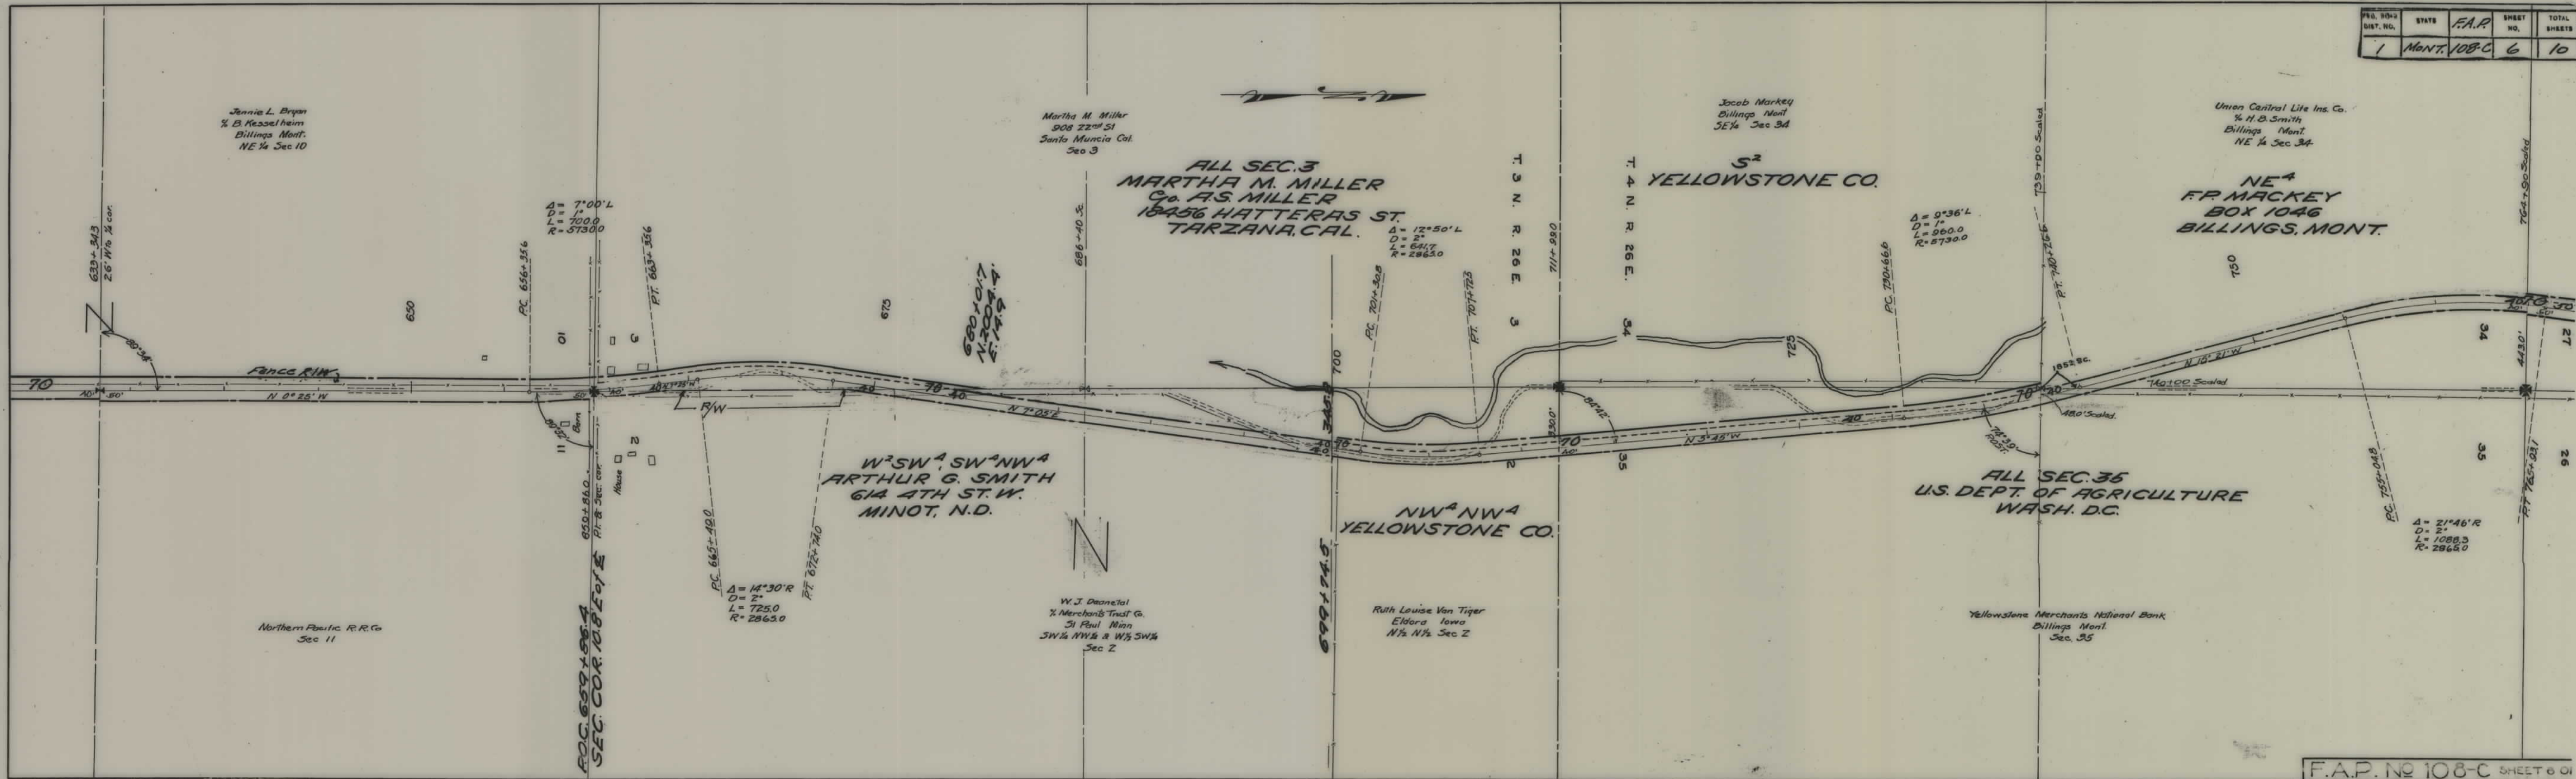






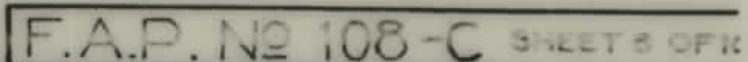

FAP 108-C SHT 8 OF 10



| FED. PROJ.<br>DIST. NO. | STATE | F.A.P. | SHEET<br>NO. | TOTAL<br>SHEETS |
|-------------------------|-------|--------|--------------|-----------------|
| 1                       | MONT. | 108-C  | 9            | 10              |

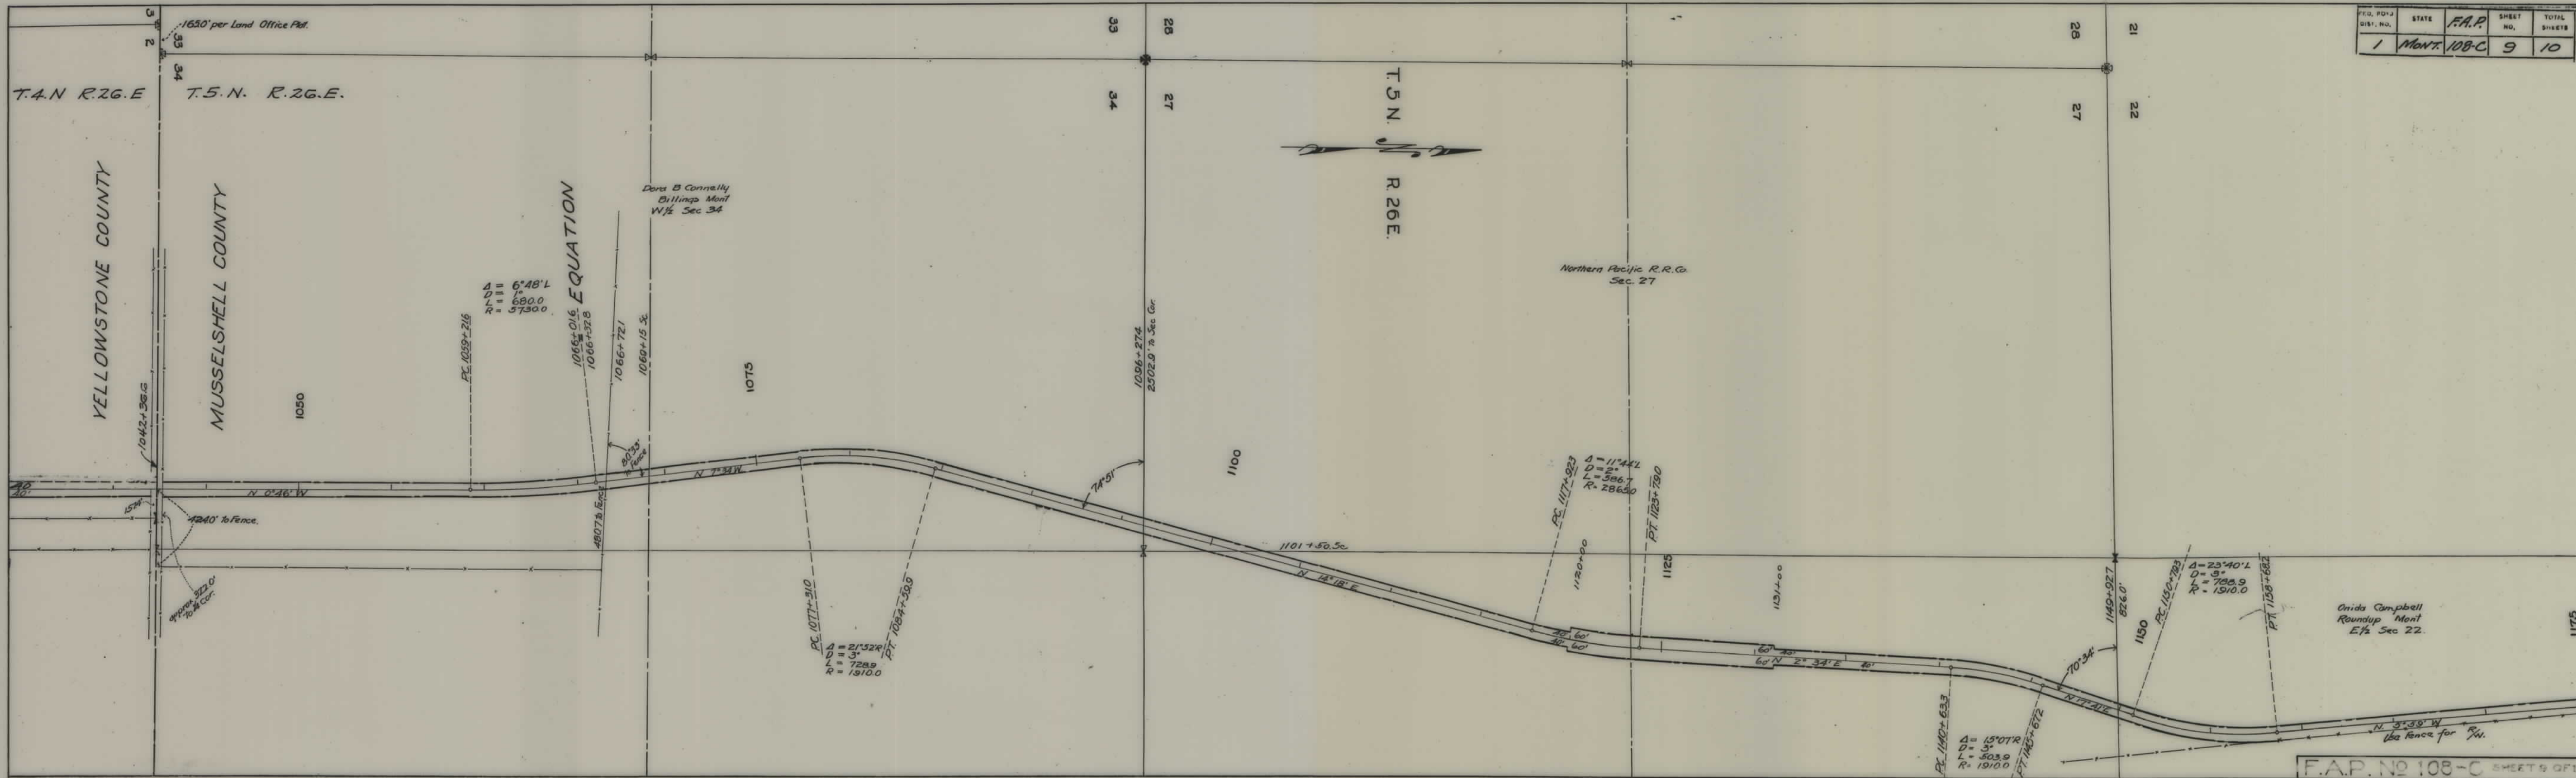




| FILE NO. | SHEET NO. | TOTAL SHEETS |
|----------|-----------|--------------|
| 108-C    | 10        | 10           |

STA 1265+344 END OF SEC C F.A.P. 108  
 STA 344+000 SEC B. F.A.P. 108

Yegen Bros  
 Billings Mont.  
 SE 1/4 Sec 10

Montana Natl. Dex. Co.  
 Billings Mont.  
 All Sec 15

Onida Campbell  
 Roundup. Mont.  
 E 1/2 Sec 22

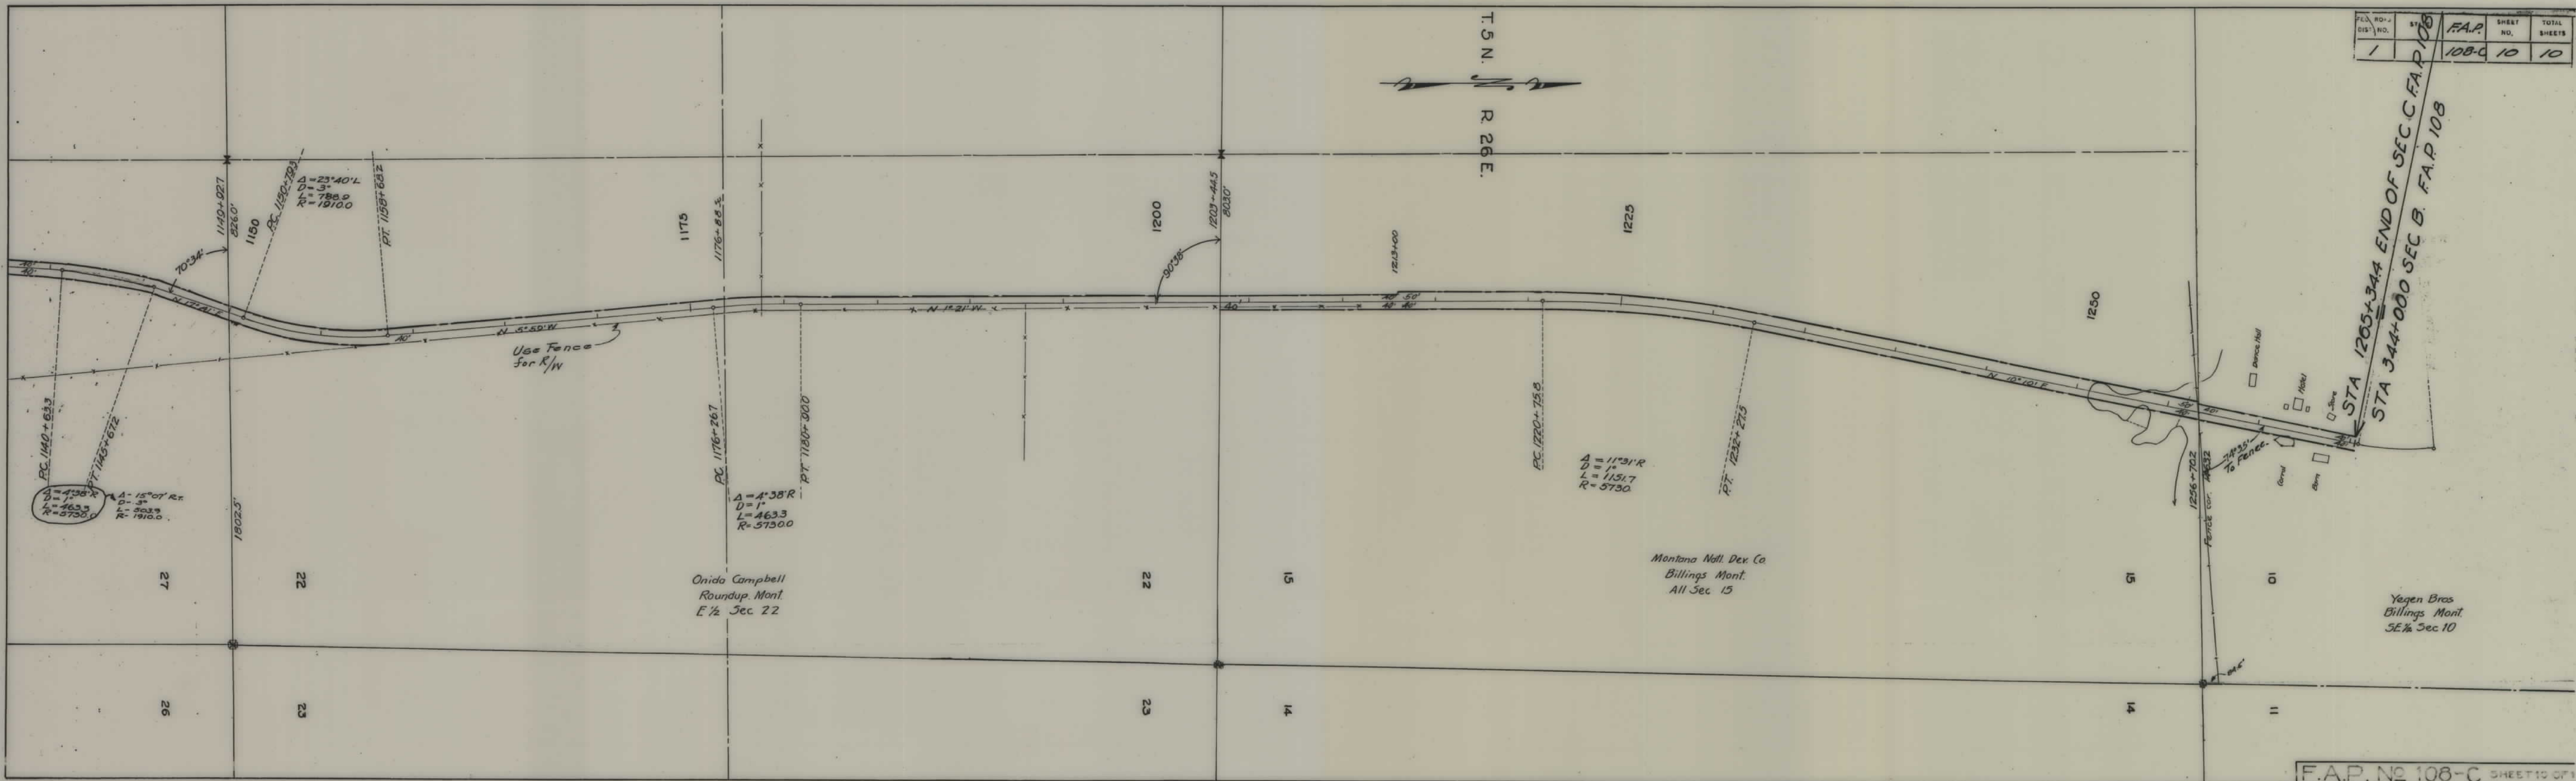



## TAG SHEET RECORDS TECHNICIAN

PROJECT FAP 108-C (1929)  
UNIFORM NO. Y815-C00-000  
DESIGNATION Klein-Billings  
PARCEL NO. Plans  
ADDITIONAL MICROFILM: ☒ Yes ☐ No  
SHELF PROJECT: ☐ Yes ☒ No

CROSS REF. PROJECT FAP 108-C (1940)  
UNIFORM NO: Y816-C00-000  
DESIGNATION Klein-Billings  
PARCEL NO. Plans  
ADDITIONAL MICROFILM: ☒ Yes ☐ No  
SHELF PROJECT: ☐ Yes ☒ No

CROSS REF. PROJECT \_\_\_\_\_  
UNIFORM NO: \_\_\_\_\_  
DESIGNATION \_\_\_\_\_  
PARCEL NO. \_\_\_\_\_  
ADDITIONAL MICROFILM: ☐ Yes ☐ No  
SHELF PROJECT: ☐ Yes ☐ No

DOCUMENTS TO BE INDEXED: ☐ Yes ☐ No

MARK ON EXISTING INDEX CARDS: ☐ Yes ☐ No

LARGE MAPS TO BE SCANNED: ☐ Yes ☐ No

COMMENTS: \_\_\_\_\_  
\_\_\_\_\_  
\_\_\_\_\_

SUBMITTED BY: CRies

DATE: 3/9/09