



PLANS
NOT
TO
SCALE

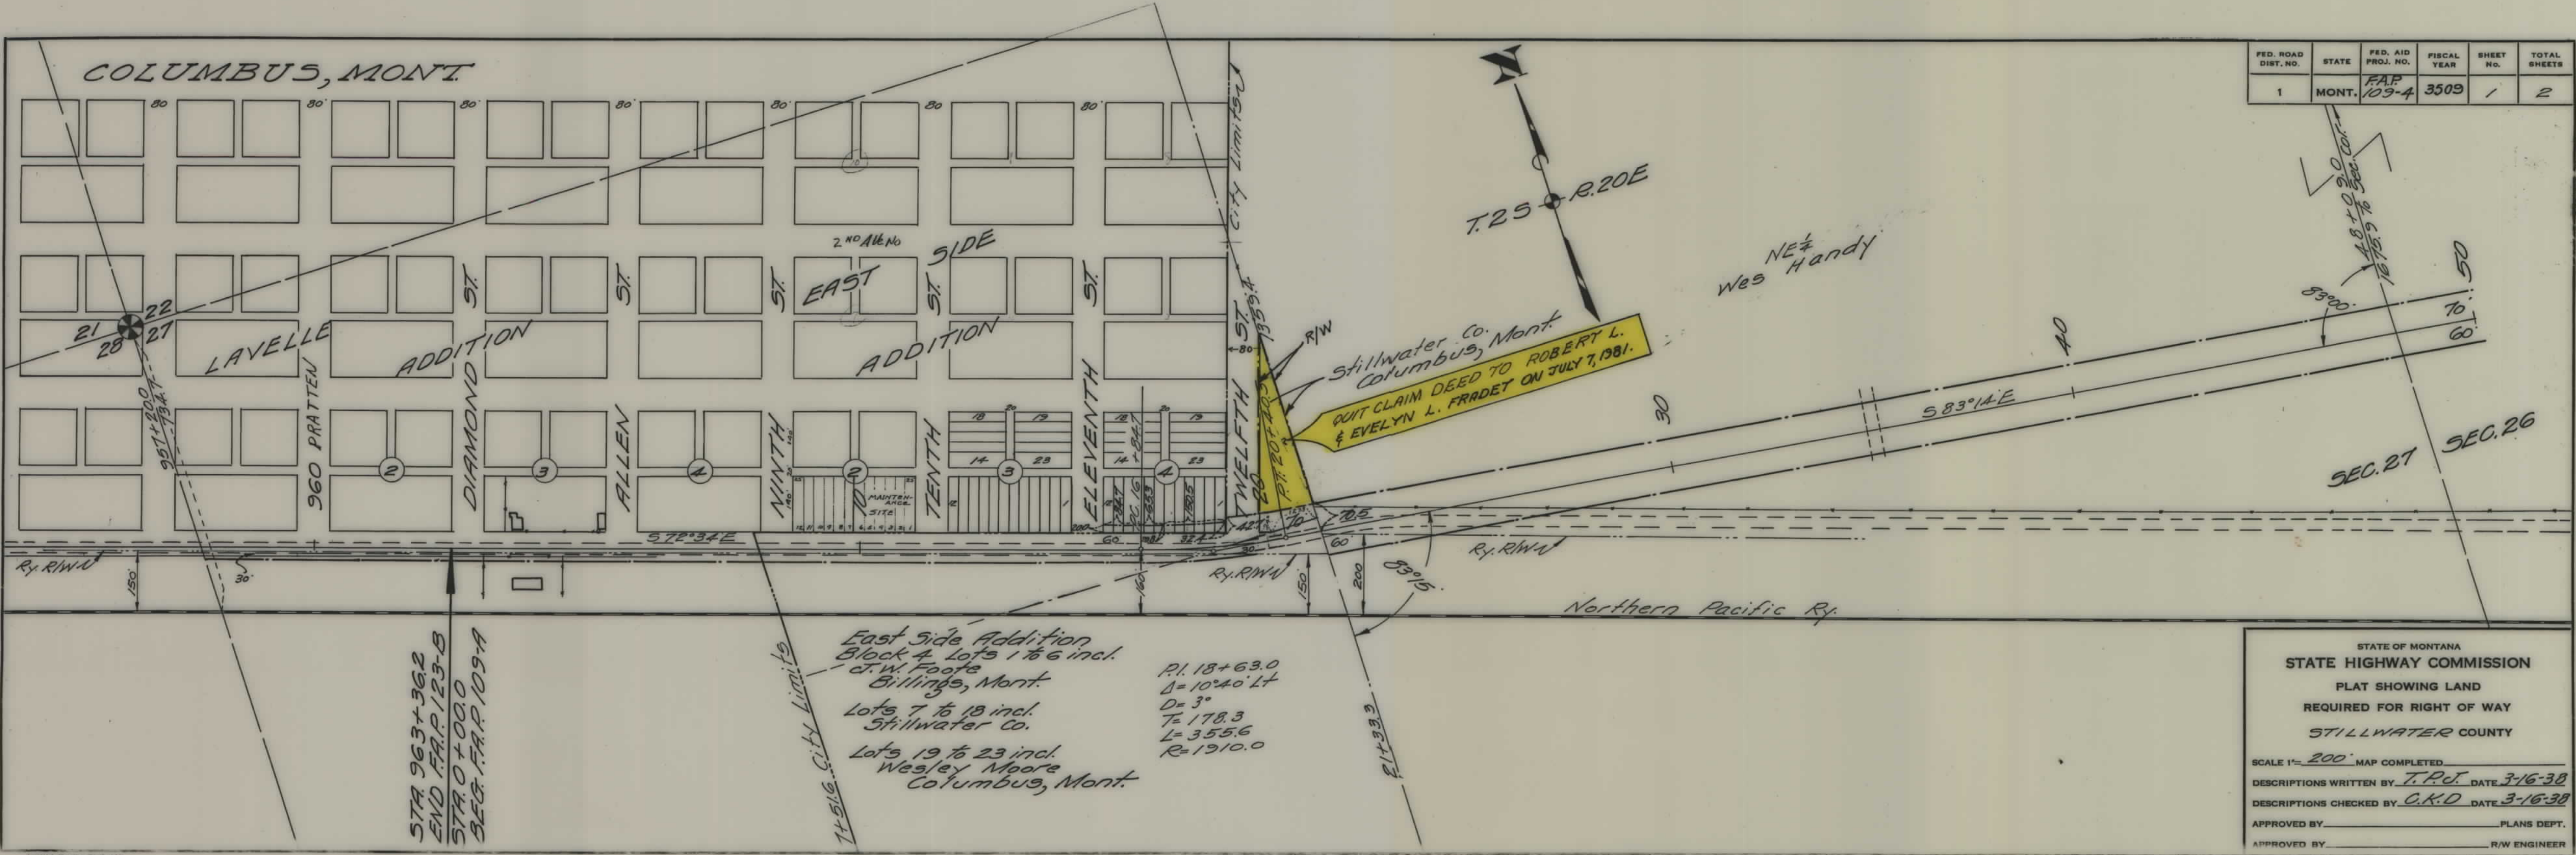

FED. ROAD DIST. NO.	STATE	FED. AID PROJ. NO.	FISCAL YEAR	SHEET NO.	TOTAL SHEETS
1	MONT.	FAP 109-4	3509	1	2

STATE OF MONTANA
STATE HIGHWAY COMMISSION
PLAT SHOWING LAND
REQUIRED FOR RIGHT OF WAY
STILLWATER COUNTY

SCALE 1"= 200' MAP COMPLETED _____
DESCRIPTIONS WRITTEN BY T.P.J. DATE 3-16-38
DESCRIPTIONS CHECKED BY C.K.D. DATE 3-16-38
APPROVED BY _____ PLANS DEPT.
APPROVED BY _____ R/W ENGINEER

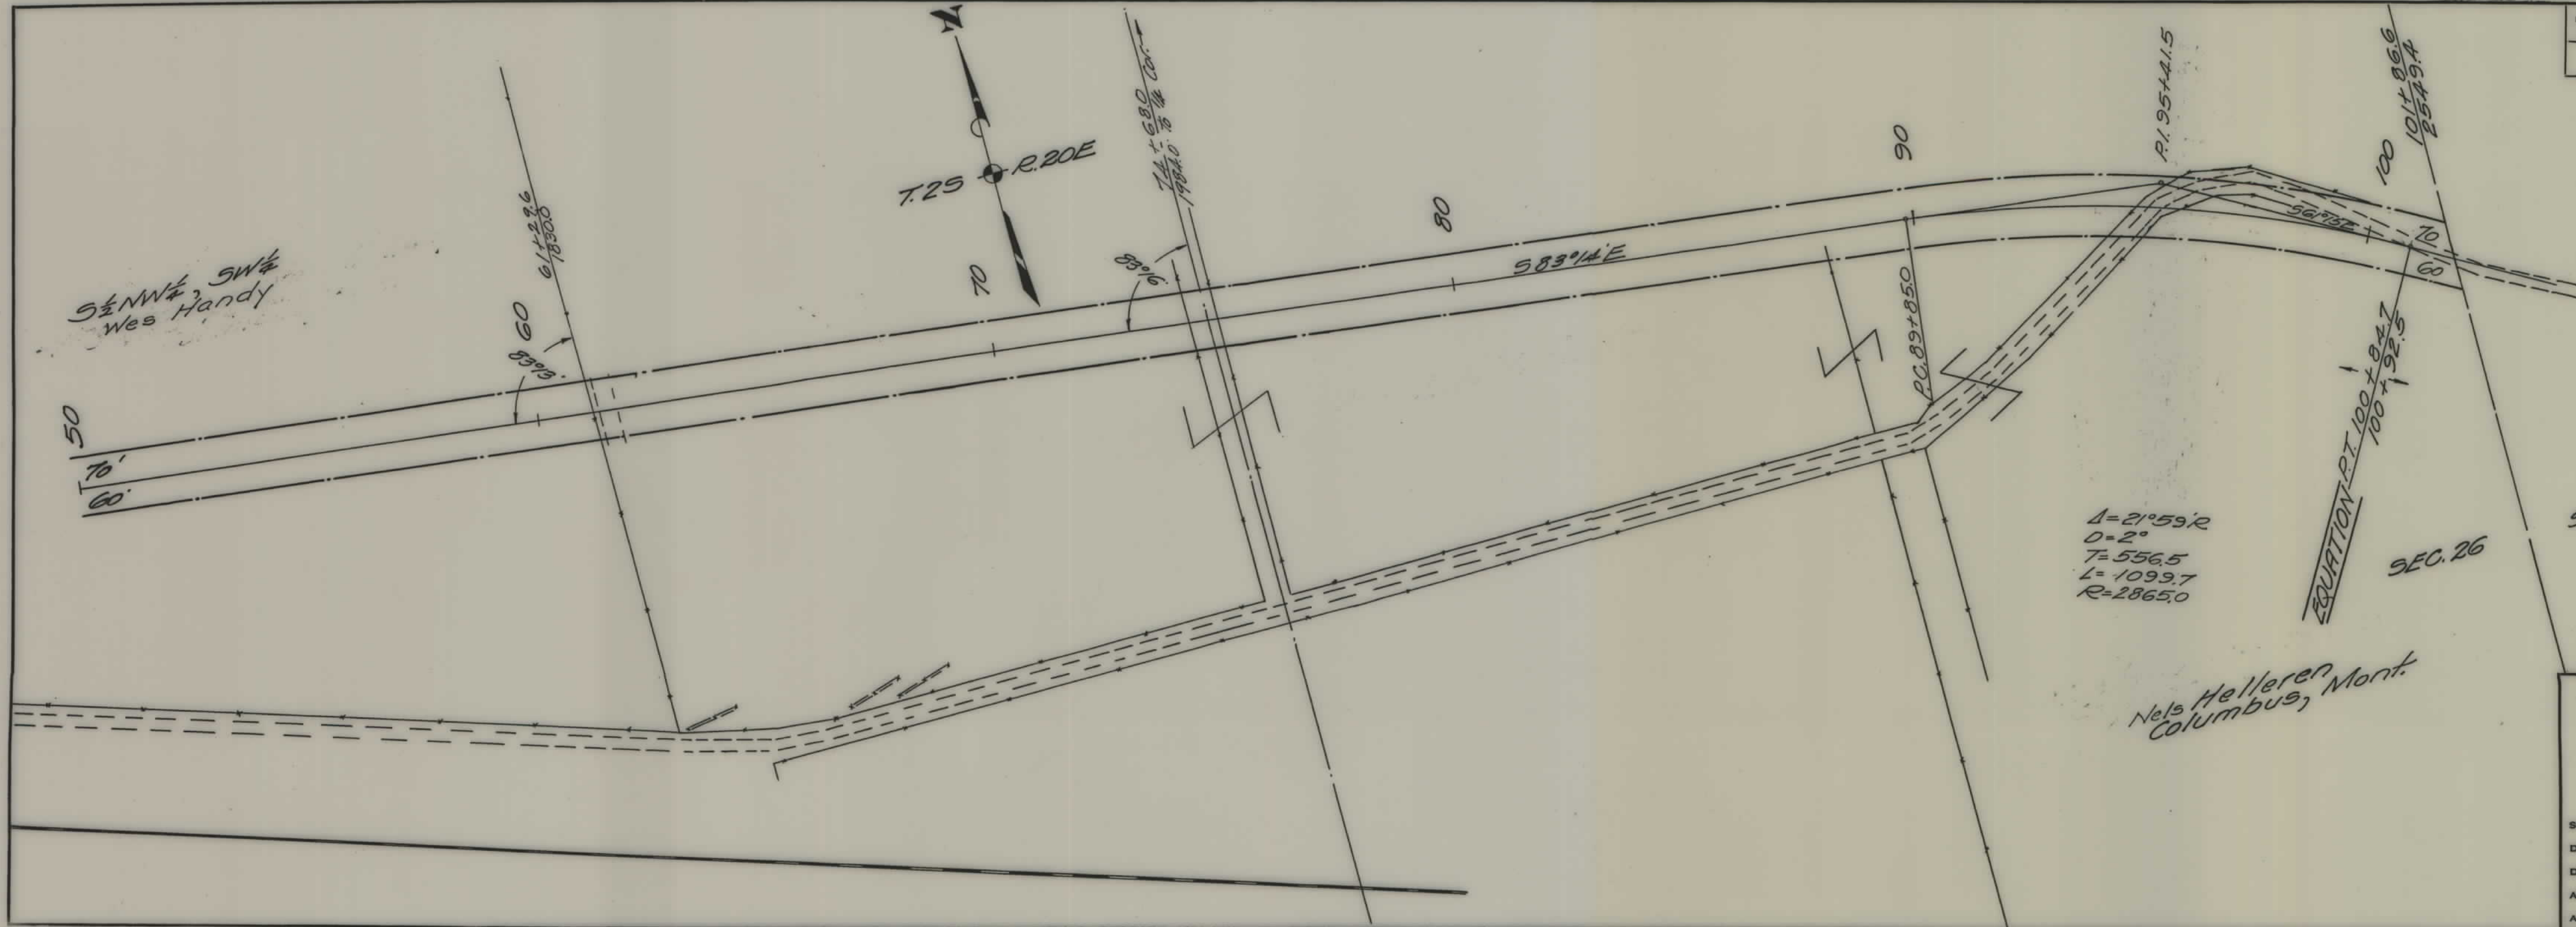

FED. ROAD DIST. NO.	STATE	FED. AID PROJ. NO.	FISCAL YEAR	SHEET No.	TOTAL SHEETS
1	MONT.	F.A.P. 109-4		2	2

STATE OF MONTANA
STATE HIGHWAY COMMISSION
PLAT SHOWING LAND
REQUIRED FOR RIGHT OF WAY
STILLWATER COUNTY

SCALE 1"=200' MAP COMPLETED
DESCRIPTIONS WRITTEN BY T.P.C. DATE 3-16-38
DESCRIPTIONS CHECKED BY C.K.D. DATE 3-16-38
APPROVED BY _____ PLANS DEPT.
APPROVED BY _____ R/W ENGINEER