


PLANS
NOT
TO
SCALE

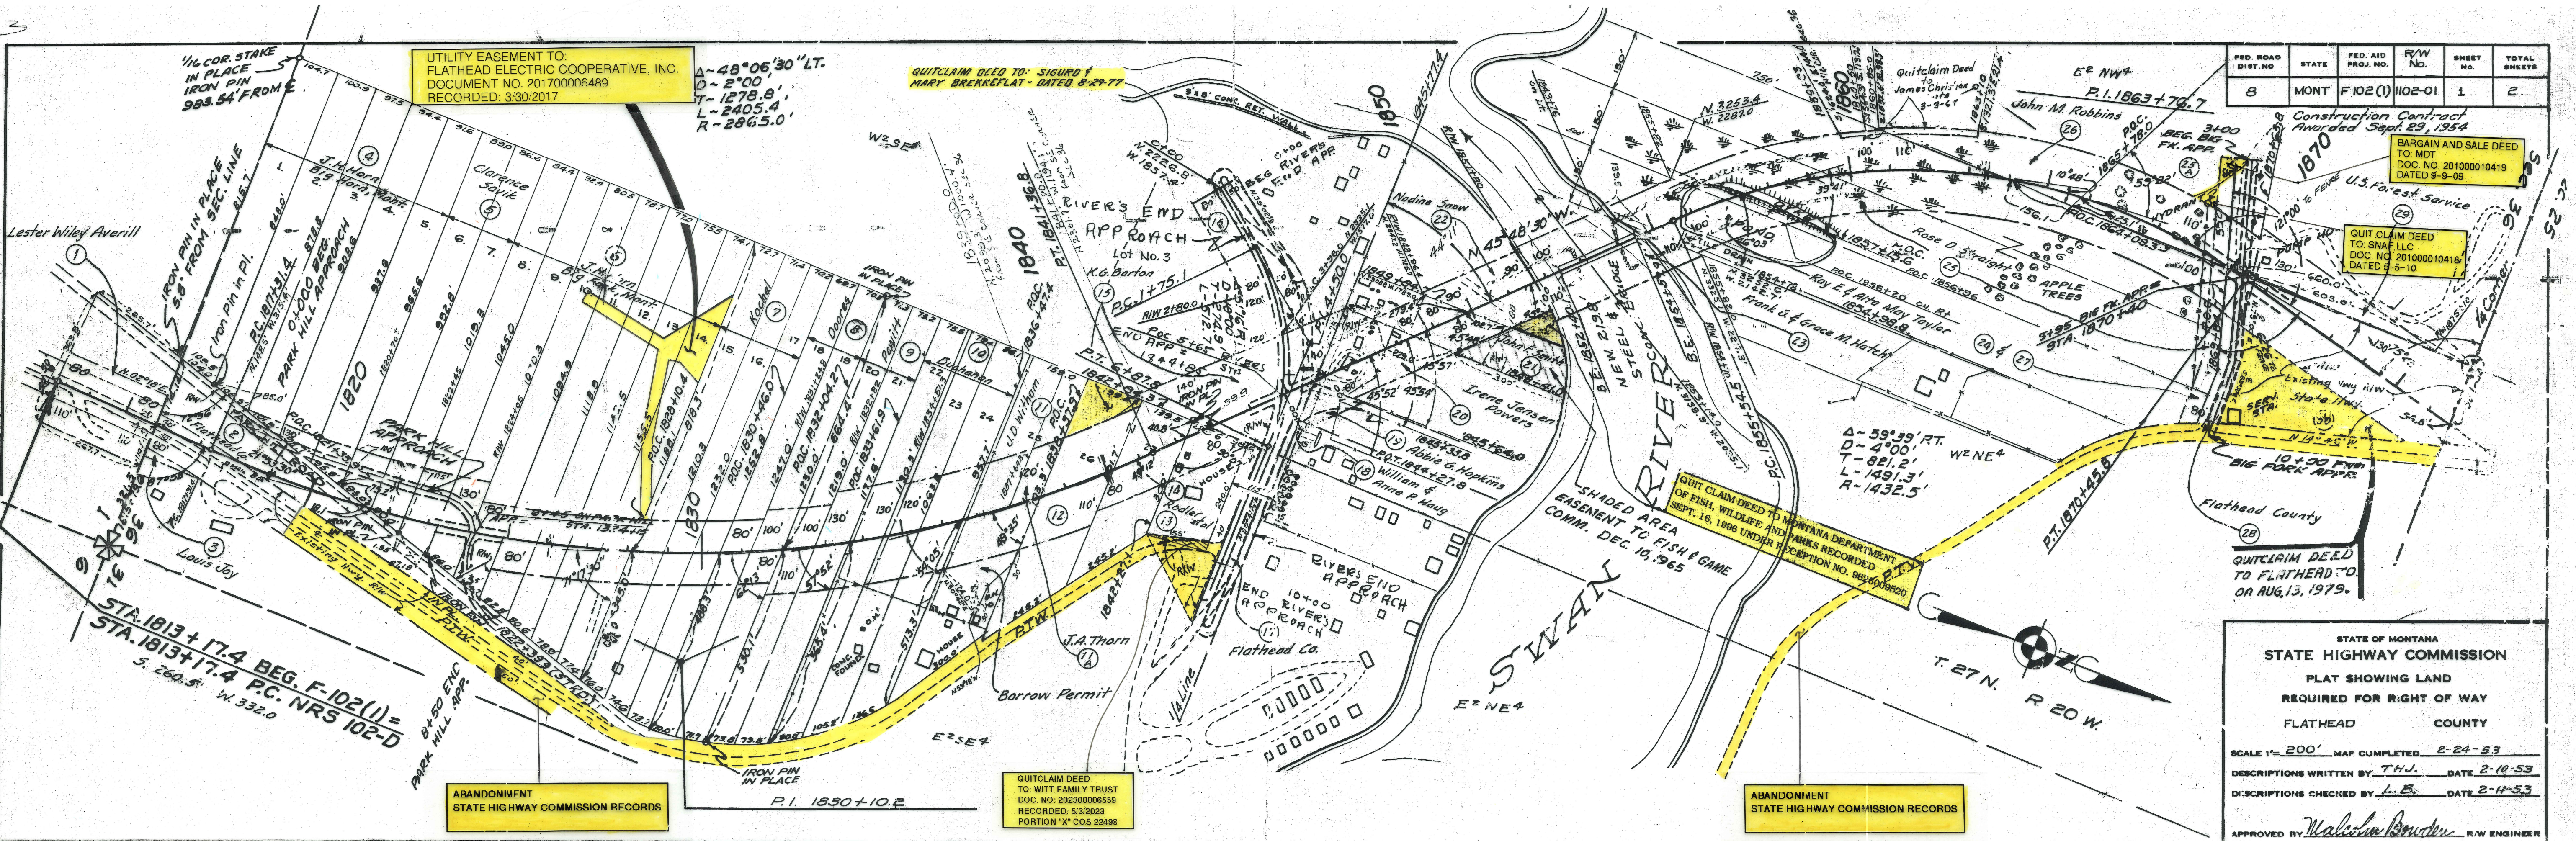

FED. ROAD DIST. NO.	STATE	FED. AID PROJ. NO.	R/W No.	SHEET NO.	TOTAL SHEETS
8	MONT	F102(1)	1102-01	1	2

UTILITY EASEMENT TO:
FLATHEAD ELECTRIC COOPERATIVE, INC.
DOCUMENT NO. 201700006489
RECORDED: 3/30/2017

QUITCLAIM DEED TO: SIGURD
MARY BREKKEFLAT - DATED 5-29-77

BARGAIN AND SALE DEED
TO: MDT
DOC. NO. 201000010419
DATED 9-9-09

QUIT CLAIM DEED
TO: SNA, LLC
DOC. NO. 201000010418
DATED 9-5-10

QUIT CLAIM DEED TO MONTANA DEPARTMENT
OF FISH, WILDLIFE AND PARKS RECORDED
SEPT. 16, 1996 UNDER RECEPTION NO. 9620005520

QUITCLAIM DEED
TO FLATHEAD CO.
ON AUG. 13, 1979.

ABANDONMENT
STATE HIGHWAY COMMISSION RECORDS

QUITCLAIM DEED
TO: WITT FAMILY TRUST
DOC. NO. 202300006559
RECORDED: 5/3/2023
PORTION "X" COS 22498

ABANDONMENT
STATE HIGHWAY COMMISSION RECORDS


STATE OF MONTANA
STATE HIGHWAY COMMISSION
PLAT SHOWING LAND
REQUIRED FOR RIGHT OF WAY
FLATHEAD COUNTY

SCALE 1"= 200' MAP COMPLETED 2-24-53
DESCRIPTIONS WRITTEN BY T.H.J. DATE 2-10-53
DESCRIPTIONS CHECKED BY L.B. DATE 2-14-53

APPROVED BY *Malcolm Bowden* R/W ENGINEER

3

PROPOSED
Δ-28°31' LT.
D-3°00'

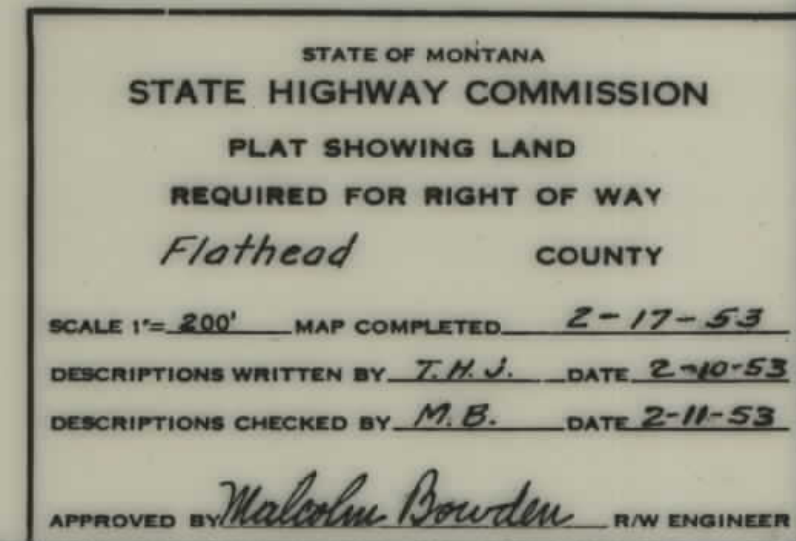

4