


PLANS
NOT
TO
SCALE


"IMPERIAL" TRADING CLOTH
N S S CO., INC.

STATE OF MONTANA
STATE HIGHWAY COMMISSION
PLAT SHOWING LAND
REQUIRED FOR RIGHT OF WAY
LAKE COUNTY


SCALE 1"= 200 MAP COMPLETED Jan 1945
DESCRIPTIONS WRITTEN BY E.A.P. DATE 3-1-45
DESCRIPTIONS CHECKED BY _____ DATE _____
APPROVED BY _____ PLANS DEPT _____
APPROVED BY _____ R/W ENGINEER _____

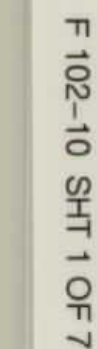

FED. ROAD DIST. NO	STATE	FED. AID PROJ. NO.	FISCAL YEAR	SHEET No.	TOTAL SHEETS
1	MONT.	FAP 102-10	3203	2	7

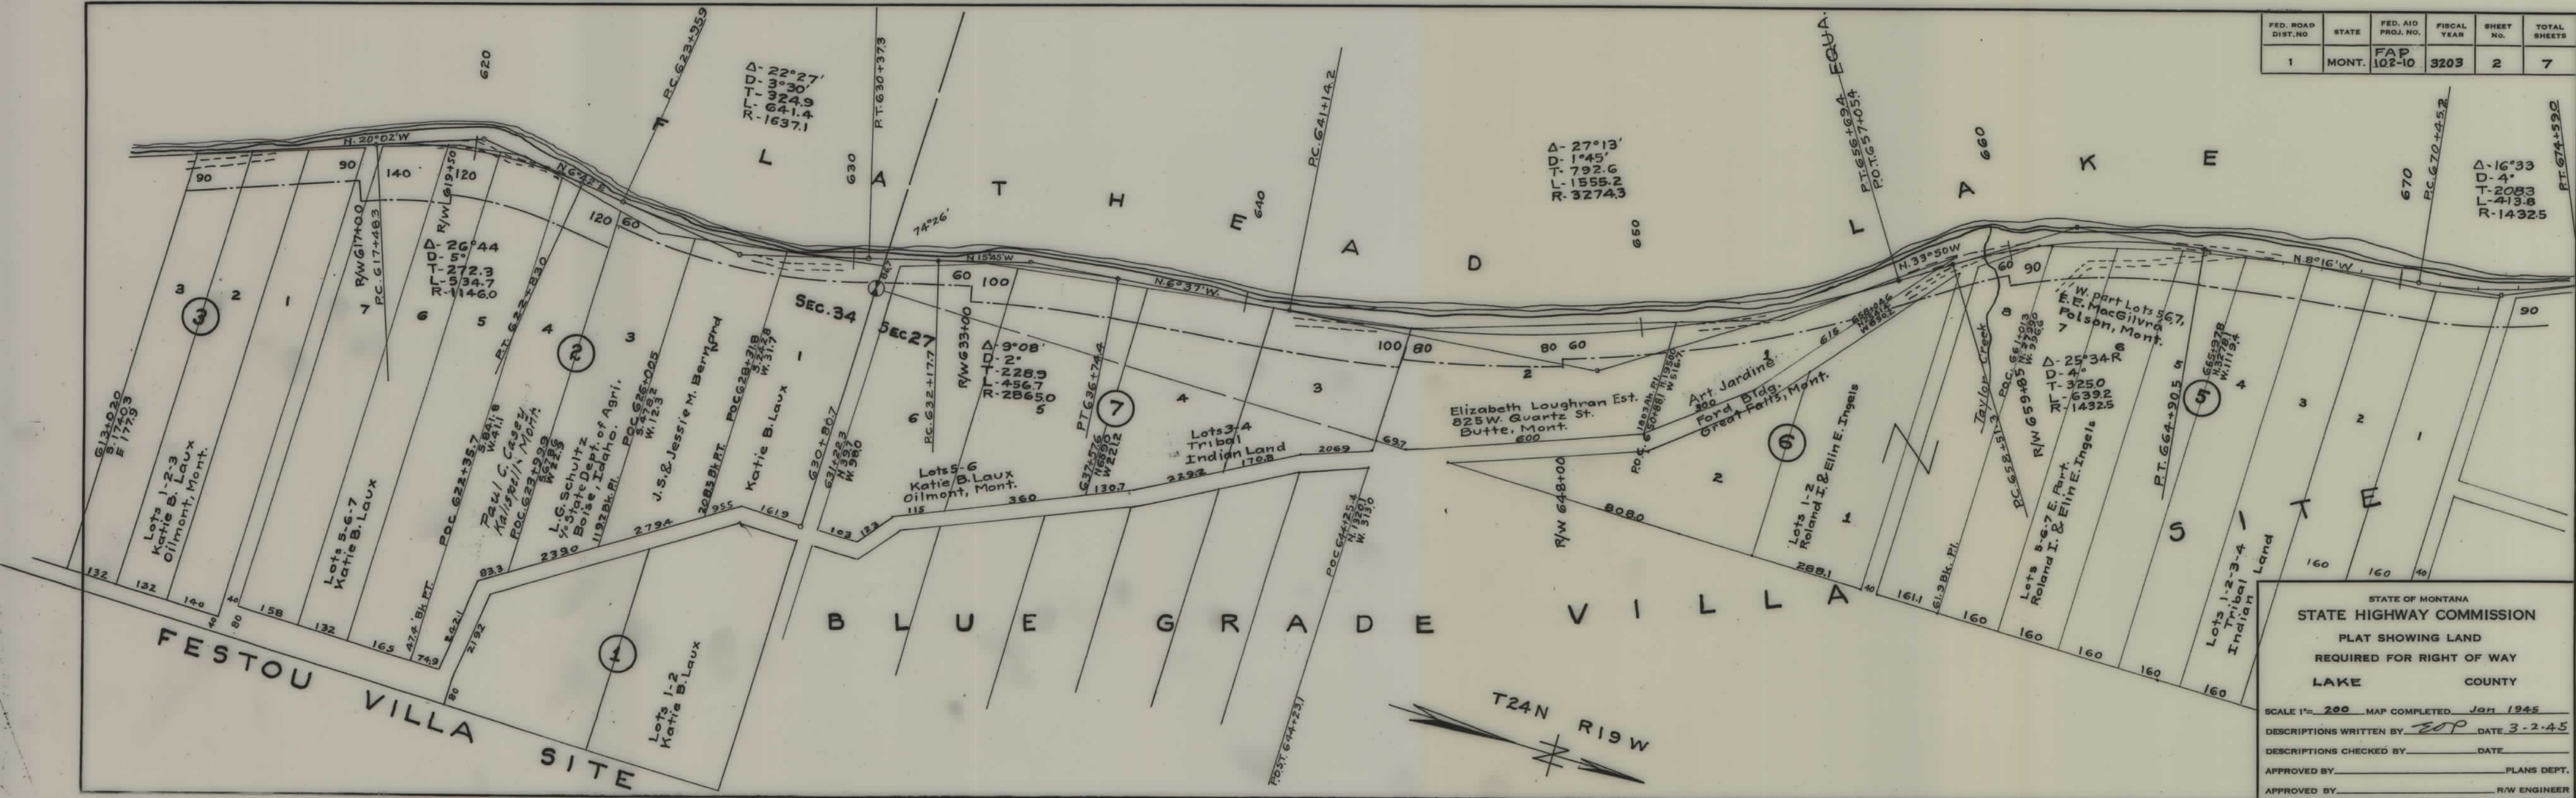


FED. ROAD DIST. NO.	STATE	FED. AID PROJ. NO.	FISCAL YEAR	SHEET NO.	TOTAL SHEETS
1	MONT.	FAP 102-10	3203	3	7

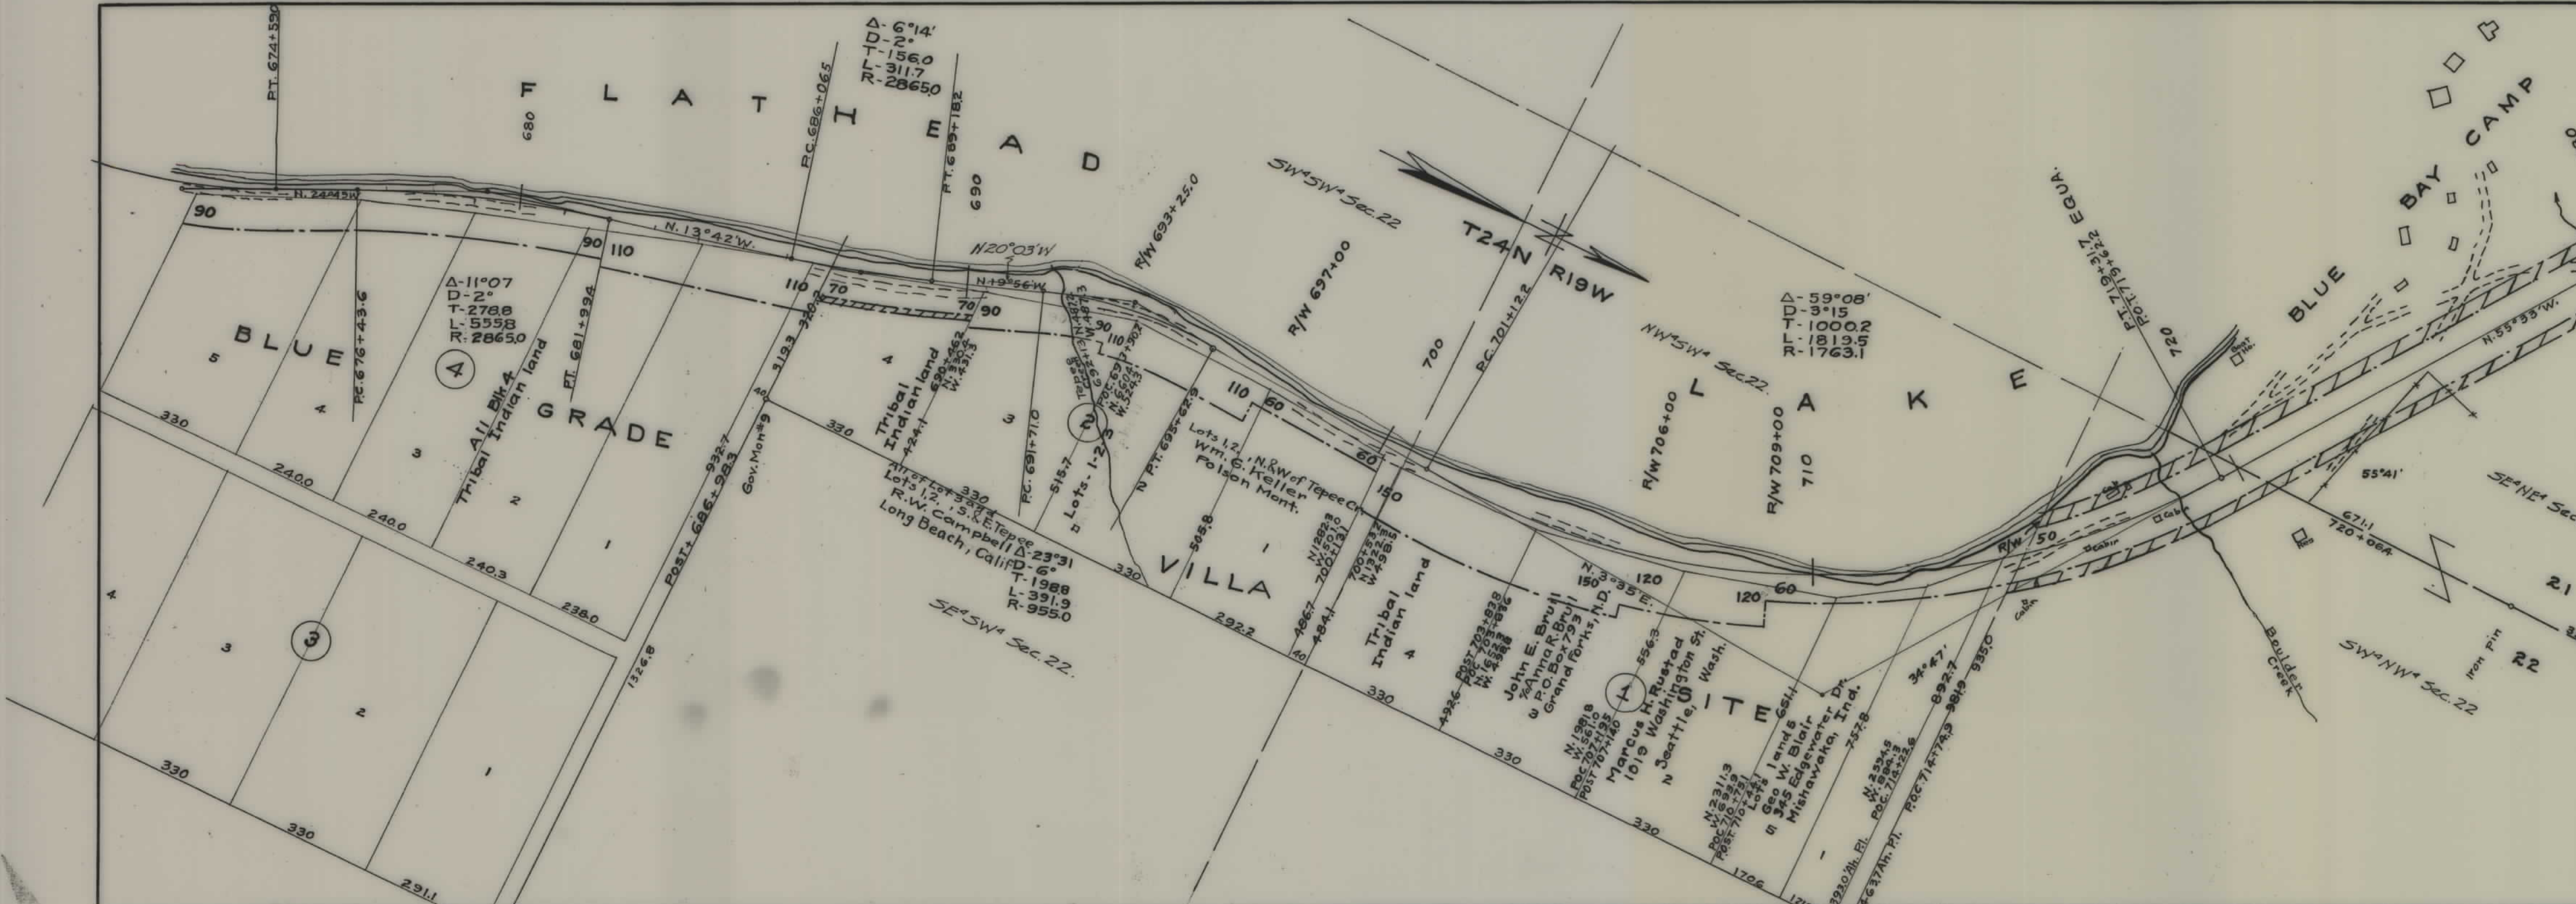

STATE OF MONTANA
STATE HIGHWAY COMMISSION
PLAT SHOWING LAND
REQUIRED FOR RIGHT OF WAY
LAKE COUNTY


SCALE 1"= 200' MAP COMPLETED Jan 1945
DESCRIPTIONS WRITTEN BY ZOP DATE 3-3-45
DESCRIPTIONS CHECKED BY _____ DATE _____
APPROVED BY _____ PLANS DEPT.
APPROVED BY _____ R/W ENGINEER

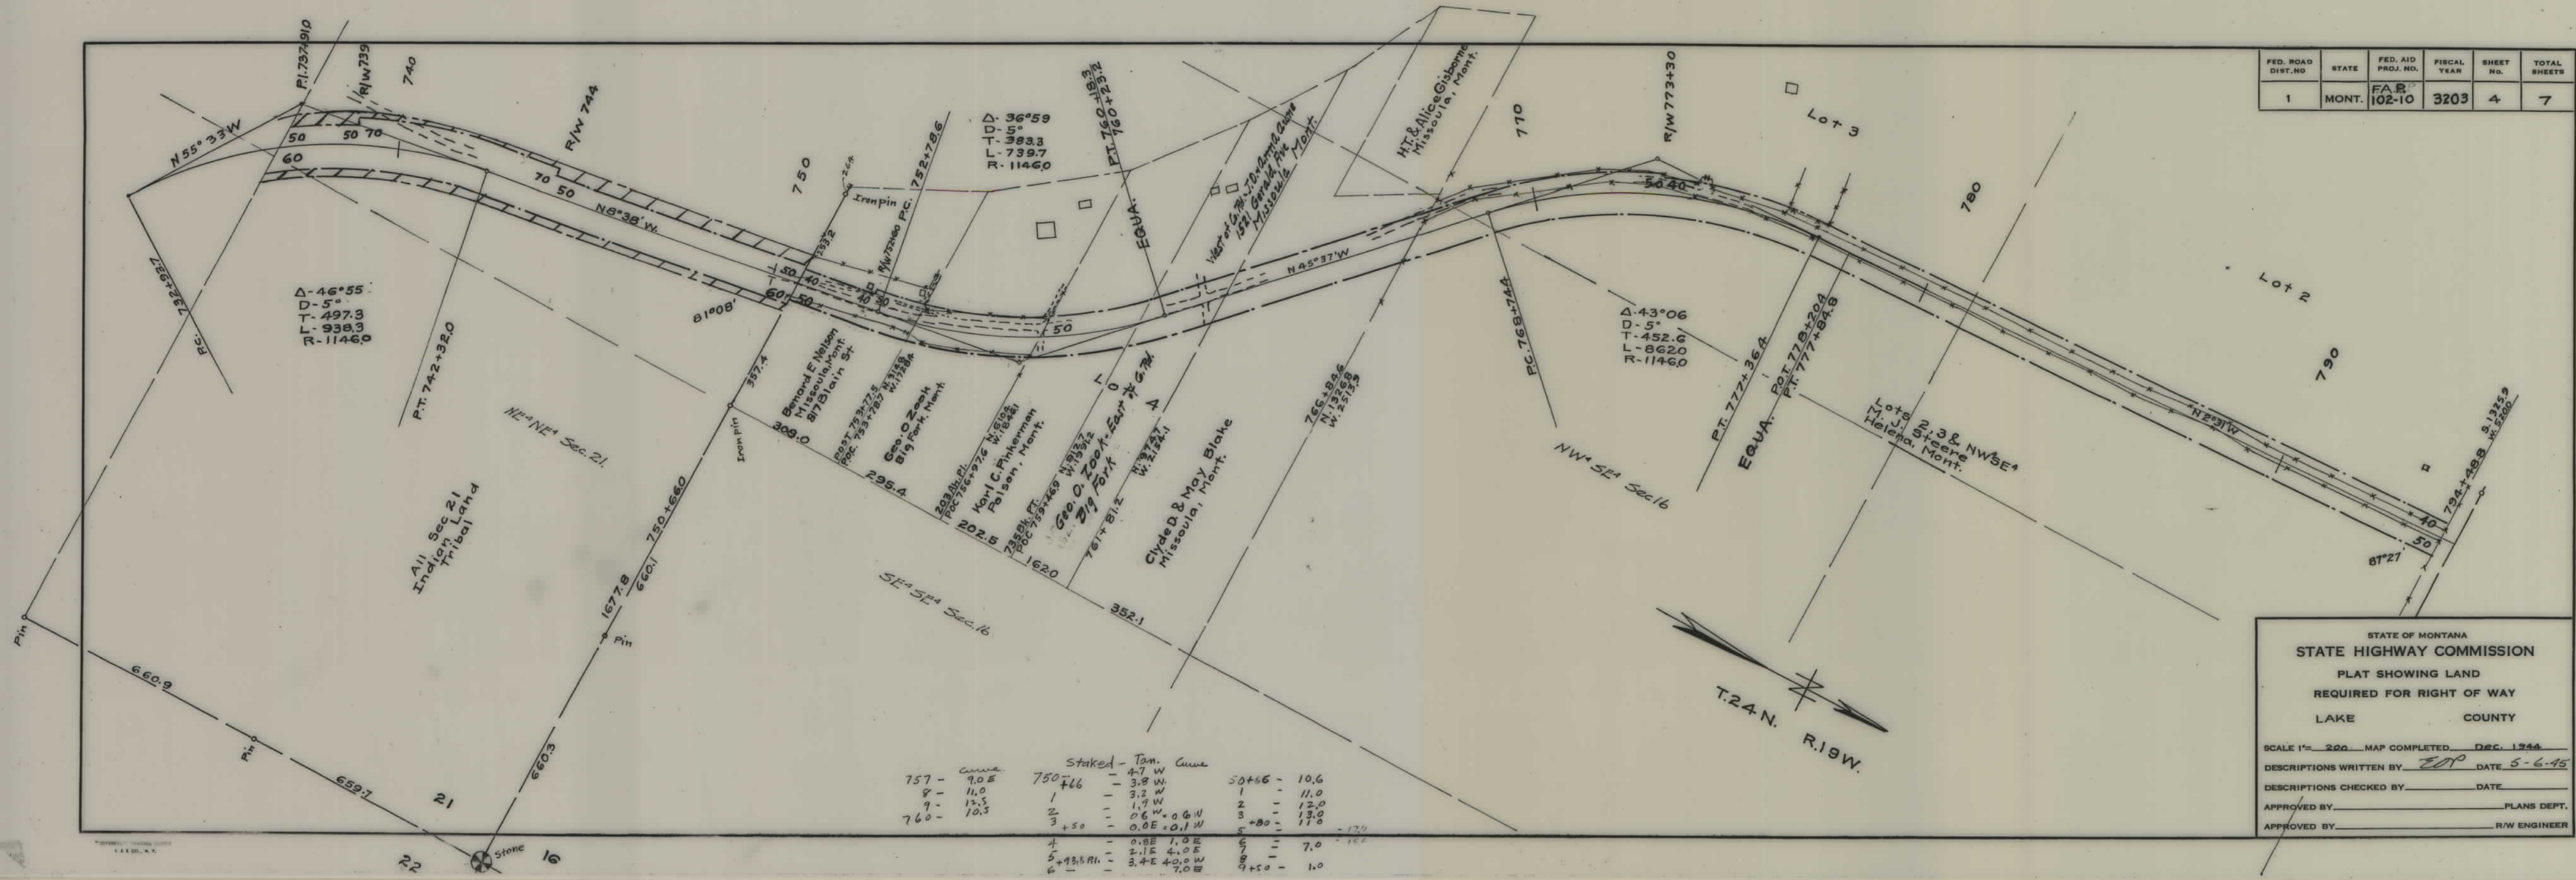

FED. ROAD DIST. NO.	STATE	FED. AID PROJ. NO.	FISCAL YEAR	SHEET NO.	TOTAL SHEETS
1	MONT.	FAR 102-10	3203	4	7

STATE OF MONTANA
STATE HIGHWAY COMMISSION
PLAT SHOWING LAND
REQUIRED FOR RIGHT OF WAY
LAKE COUNTY

SCALE 1"= 200' MAP COMPLETED DEC. 1944
DESCRIPTIONS WRITTEN BY ZOP DATE 5-6-45
DESCRIPTIONS CHECKED BY DATE
APPROVED BY PLANS DEPT.
APPROVED BY R/W ENGINEER

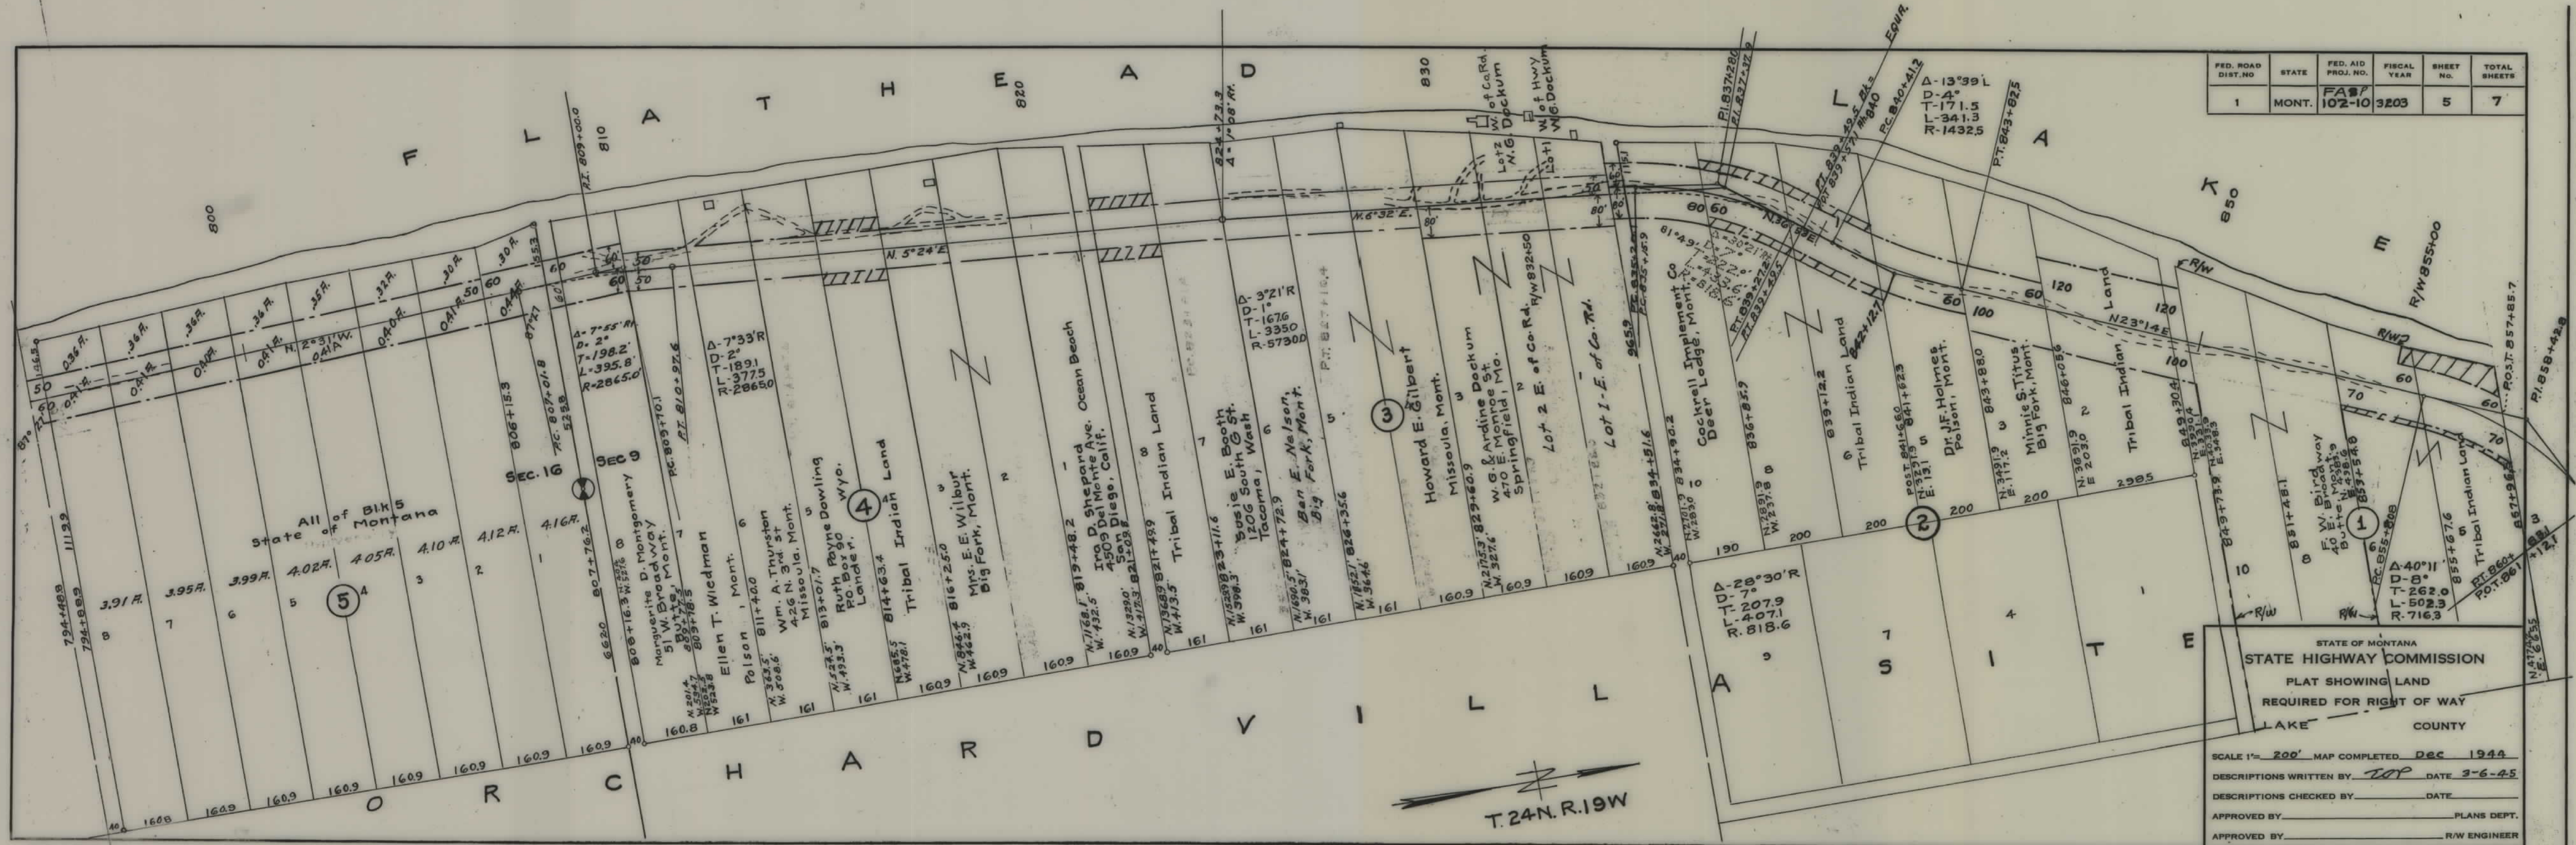

FED. ROAD DIST. NO.	STATE	FED. AID PROJ. NO.	FISCAL YEAR	SHEET NO.	TOTAL SHEETS
1	MONT.	FAP 102-10	3203	5	7

STATE OF MONTANA
STATE HIGHWAY COMMISSION
PLAT SHOWING LAND
REQUIRED FOR RIGHT OF WAY
LAKE COUNTY

SCALE 1"= 200' MAP COMPLETED Dec 1944
DESCRIPTIONS WRITTEN BY TOP DATE 3-6-45
DESCRIPTIONS CHECKED BY _____ DATE _____
APPROVED BY _____ PLANS DEPT.
APPROVED BY _____ R/W ENGINEER

