


PLANS  
NOT  
TO  
SCALE

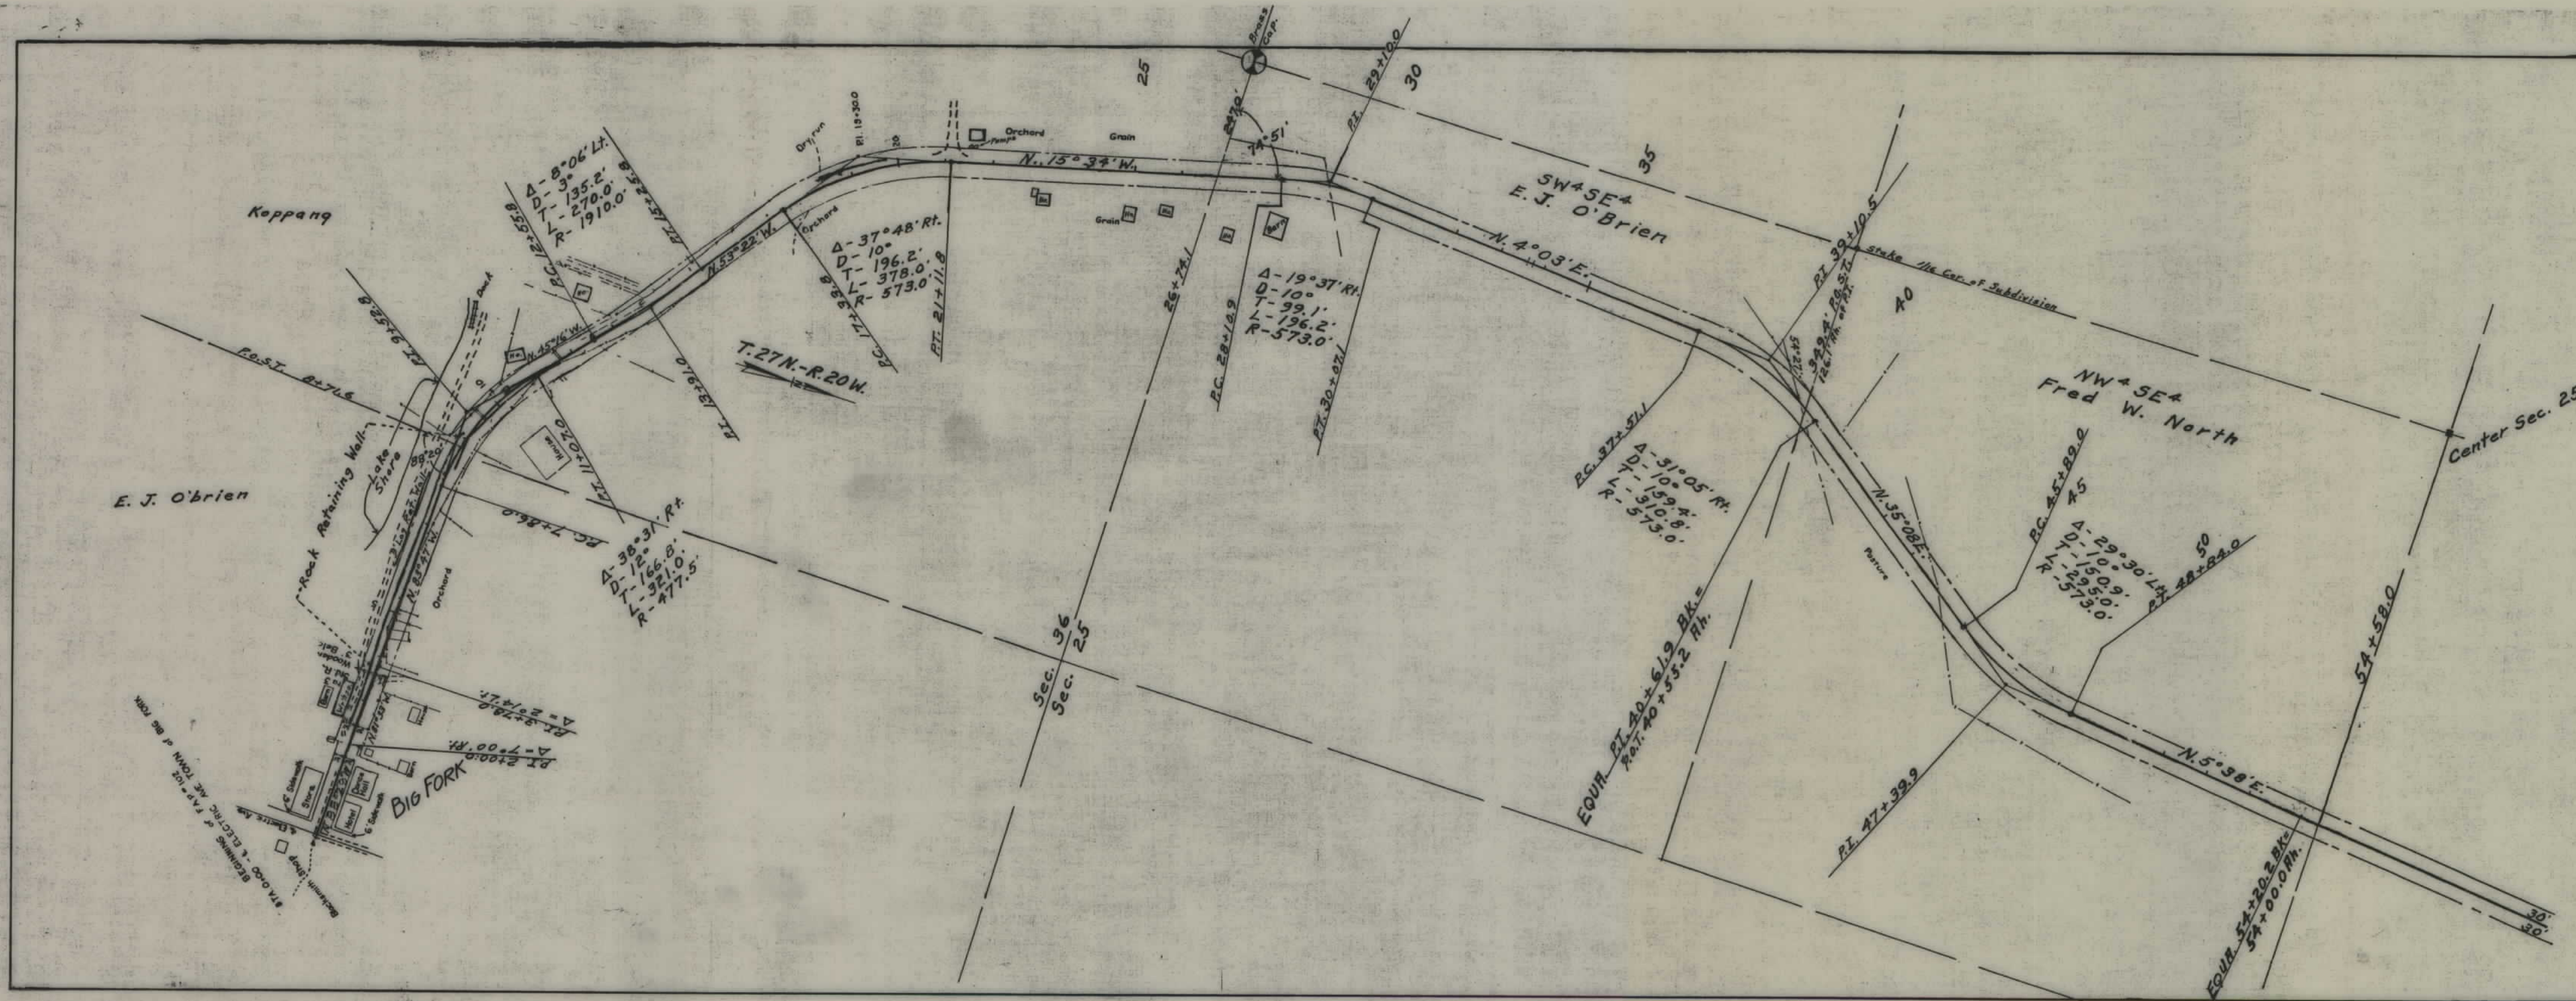



| FED. ROAD DIST. NO. | STATE | FED. AID PROJ. NO. | STATE R/W NO. | SHEET NO. | TOTAL SHEETS |
|---------------------|-------|--------------------|---------------|-----------|--------------|
| 1                   | MONT. | F-102(11)          | 3102-11       | 1         | 3            |

STATE OF MONTANA  
STATE HIGHWAY COMMISSION  
PLAT SHOWING LAND  
REQUIRED FOR RIGHT OF WAY  
FLATHEAD COUNTY

SCALE 1"= 200' MAP COMPLETED APR. 1948

DESCRIPTIONS WRITTEN BY \_\_\_\_\_ DATE \_\_\_\_\_


DESCRIPTIONS CHECKED BY \_\_\_\_\_ DATE \_\_\_\_\_

APPROVED BY \_\_\_\_\_ PLANS DEPT.

APPROVED BY \_\_\_\_\_ R/W ENGINEER



| FED. ROAD DIST. NO. | STATE | FED. AID PROJ. NO. | STATE R/W NO. | SHEET NO. | TOTAL SHEETS |
|---------------------|-------|--------------------|---------------|-----------|--------------|
| 1                   | MONT. | F-102(1)           | 3102-11       | 2         | 3            |

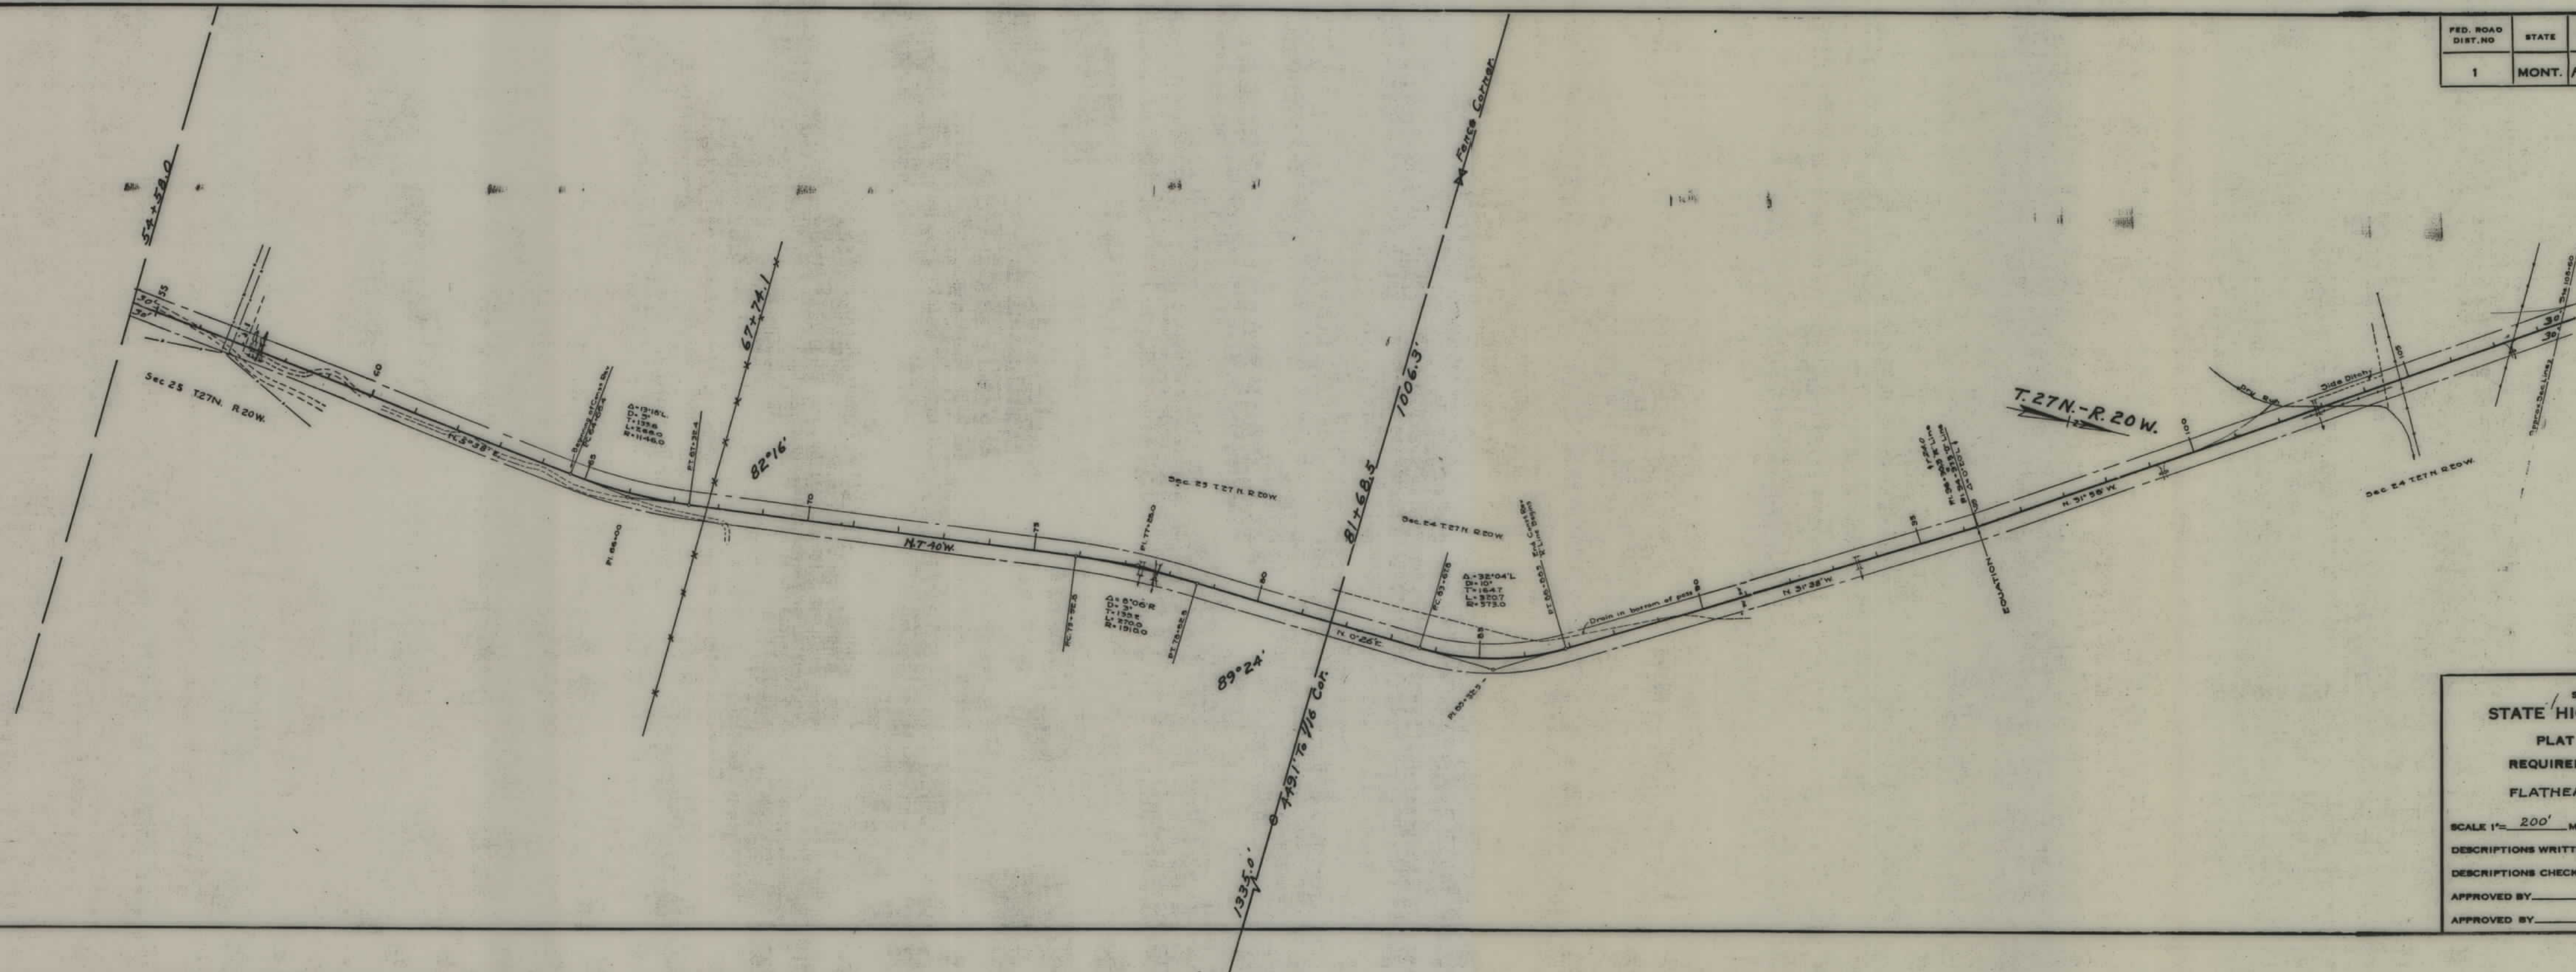

STATE OF MONTANA  
STATE HIGHWAY COMMISSION

PLAT SHOWING LAND  
REQUIRED FOR RIGHT OF WAY

FLATHEAD COUNTY

SCALE 1"= 200' MAP COMPLETED APR. 1948

DESCRIPTIONS WRITTEN BY \_\_\_\_\_ DATE \_\_\_\_\_

DESCRIPTIONS CHECKED BY \_\_\_\_\_ DATE \_\_\_\_\_


APPROVED BY \_\_\_\_\_ PLANS DEPT.

APPROVED BY \_\_\_\_\_ R/W ENGINEER



| FED. ROAD DIST. NO. | STATE | FED. AID PROJ. NO. | STATE R/W NO. | SHEET NO. | TOTAL SHEETS |
|---------------------|-------|--------------------|---------------|-----------|--------------|
| 1                   | MONT. | F-102(11)          | 3102-11       | 3         | 3            |

3102-11

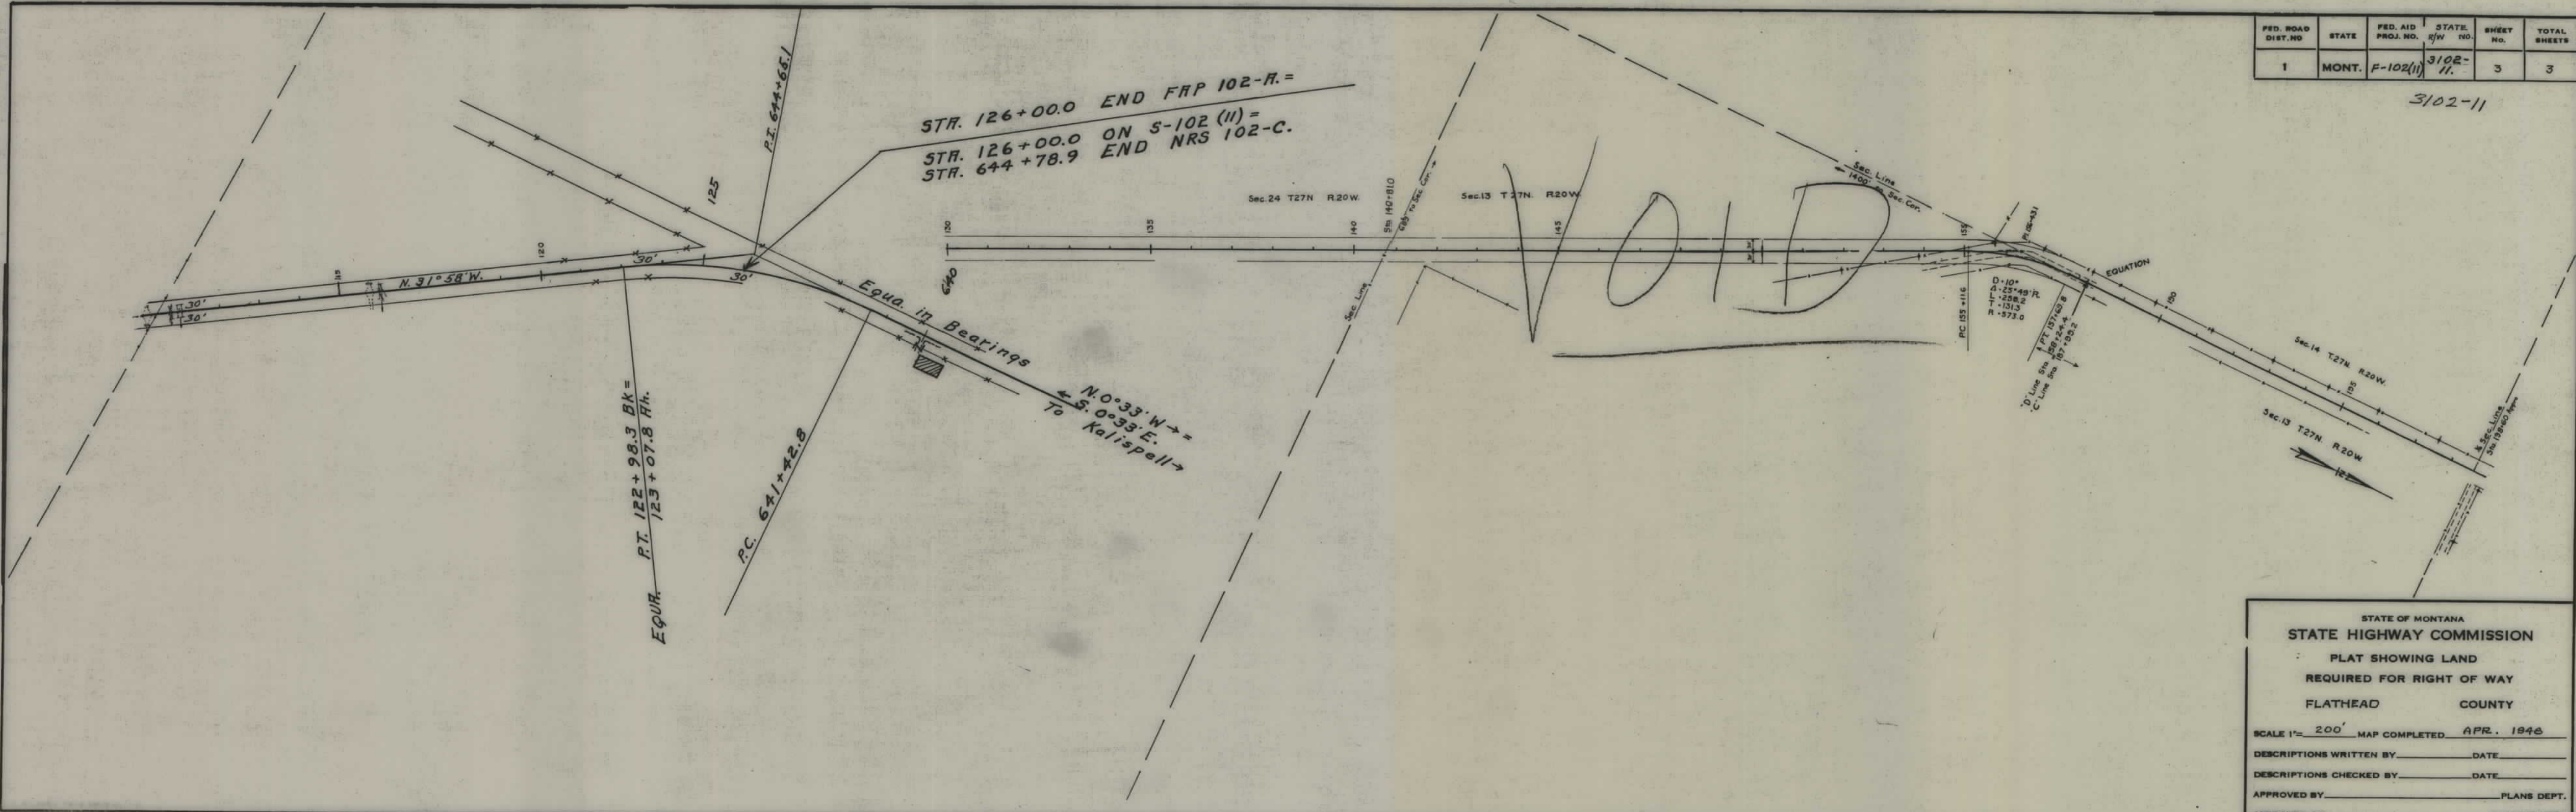

STATE OF MONTANA  
STATE HIGHWAY COMMISSION  
PLAT SHOWING LAND  
REQUIRED FOR RIGHT OF WAY  
FLATHEAD COUNTY

SCALE 1"= 200' MAP COMPLETED APR. 1948

DESCRIPTIONS WRITTEN BY \_\_\_\_\_ DATE \_\_\_\_\_

DESCRIPTIONS CHECKED BY \_\_\_\_\_ DATE \_\_\_\_\_

APPROVED BY \_\_\_\_\_ PLANS DEPT.

APPROVED BY \_\_\_\_\_ R/W ENGINEER