


PLANS
NOT
TO
SCALE

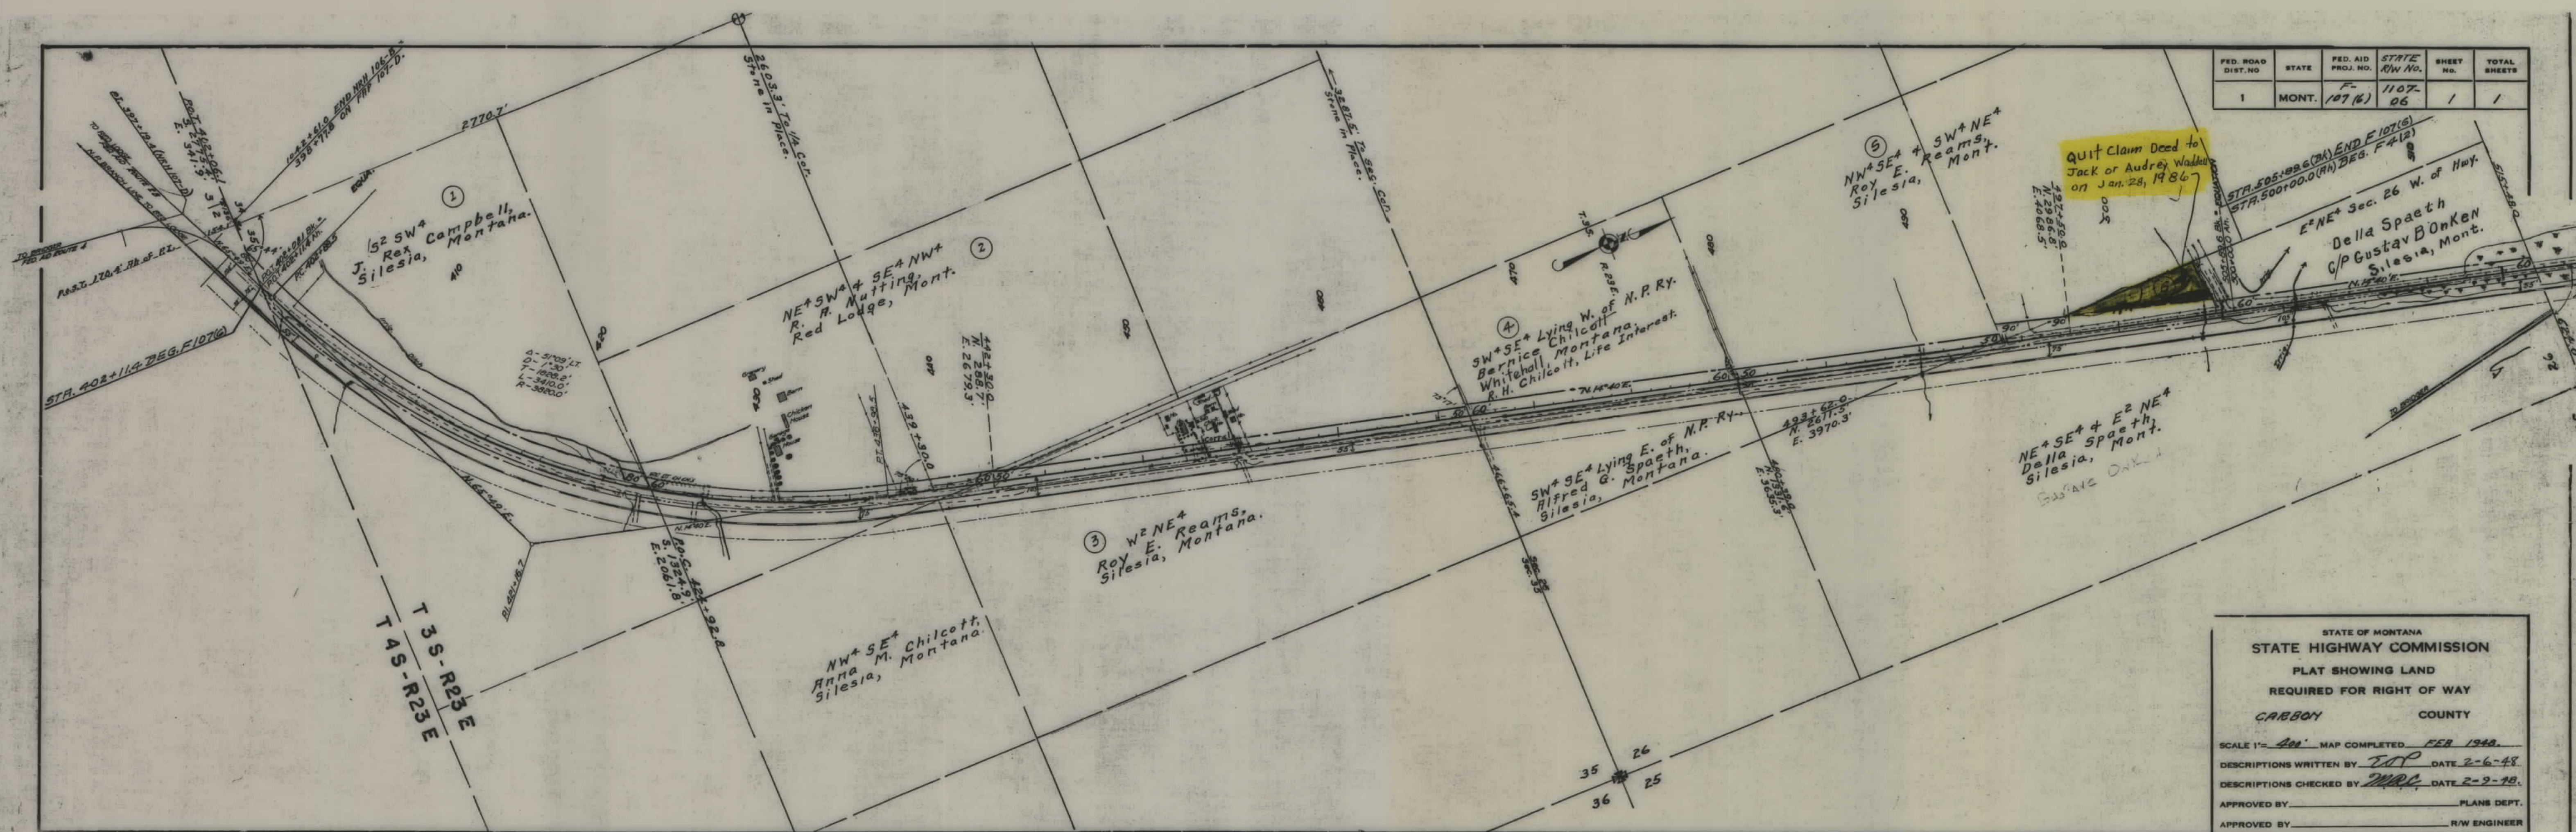

FED. ROAD DIST. NO.	STATE	FED. AID PROJ. NO.	STATE R/W NO.	SHEET NO.	TOTAL SHEETS
1	MONT.	F-107(6)	1107-06	1	1

STATE OF MONTANA	
STATE HIGHWAY COMMISSION	
PLAT SHOWING LAND	
REQUIRED FOR RIGHT OF WAY	
CARBOY	COUNTY
SCALE 1"= 400' MAP COMPLETED FEB 1948.	
DESCRIPTIONS WRITTEN BY JOP DATE 2-6-48.	
DESCRIPTIONS CHECKED BY MRC DATE 2-9-48.	
APPROVED BY _____	PLANS DEPT.
APPROVED BY _____	R/W ENGINEER

W