



PLANS
NOT
TO
SCALE

FED. ROAD DIST. NO.	STATE	FED. AID PROJ. NO.	R/W NO.	SHEET NO.	TOTAL SHEETS
8	MONT.	F 107(7)	1107-07	1	2

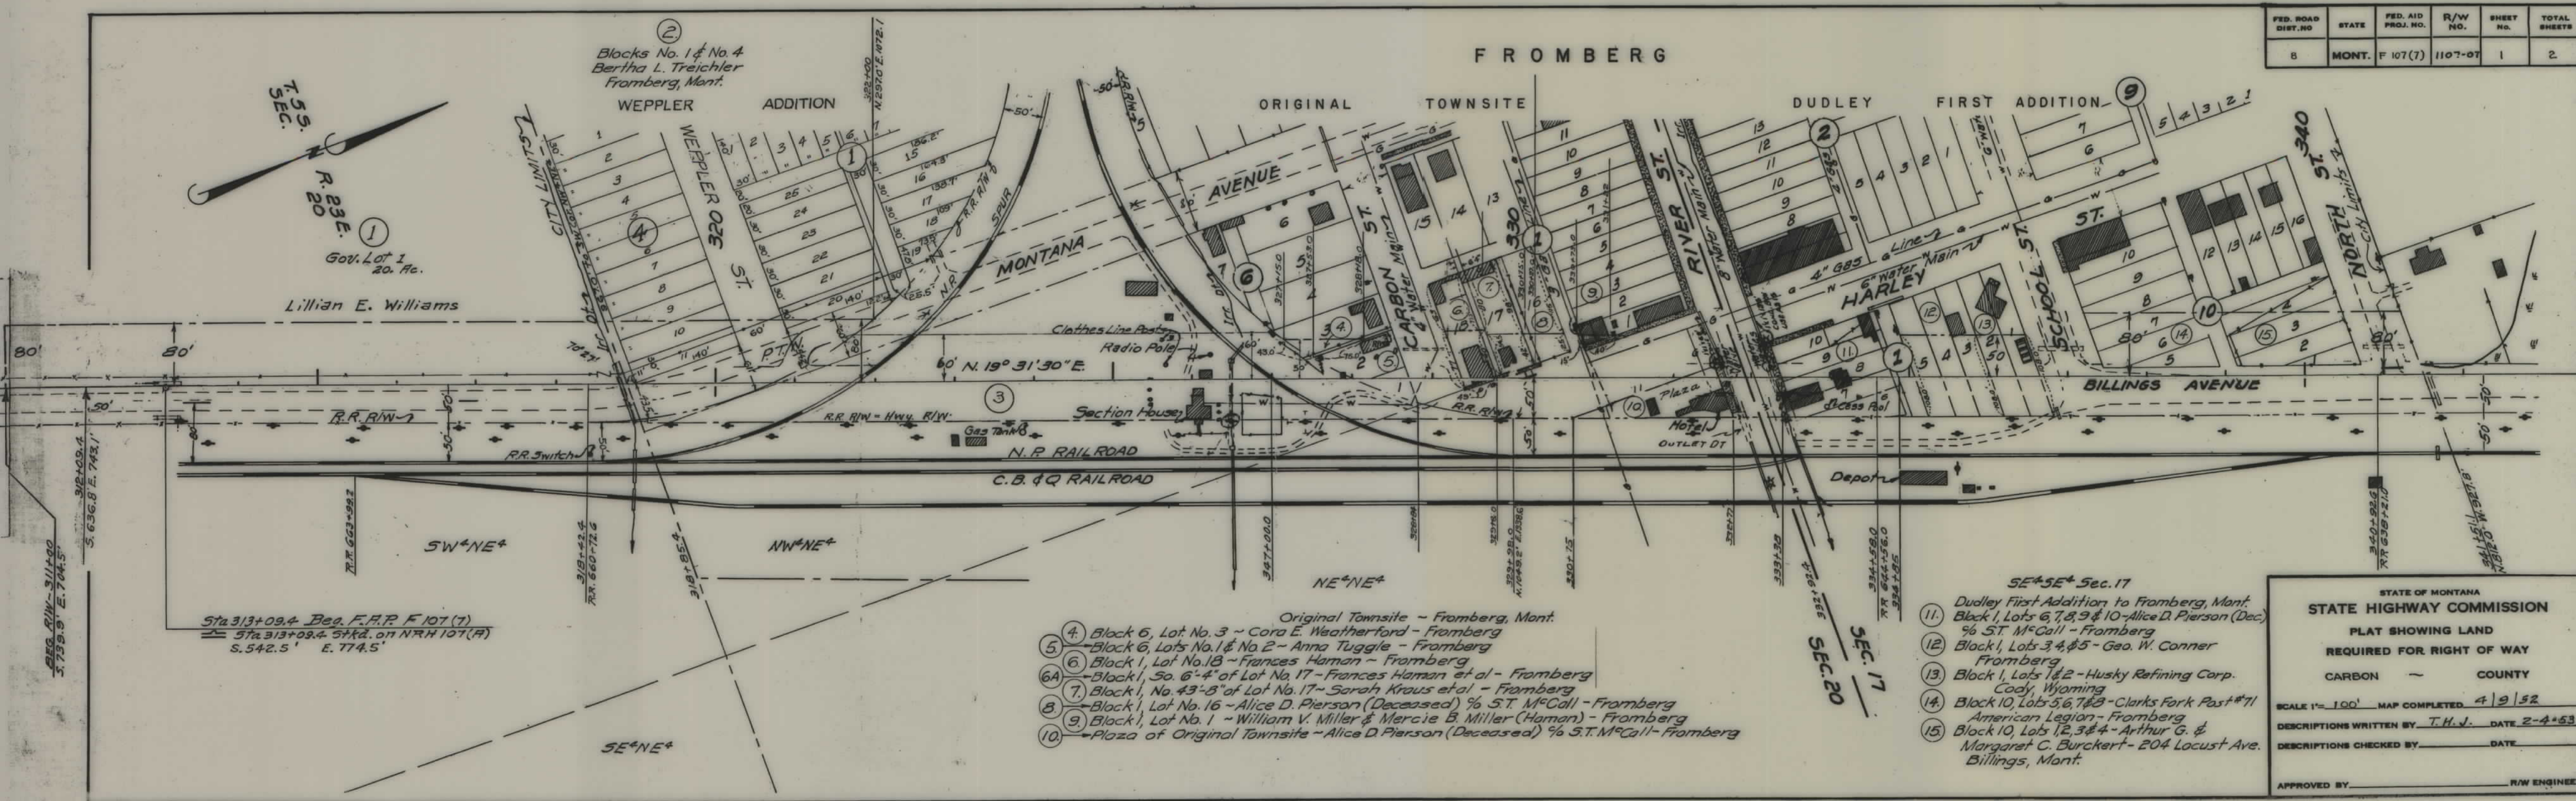

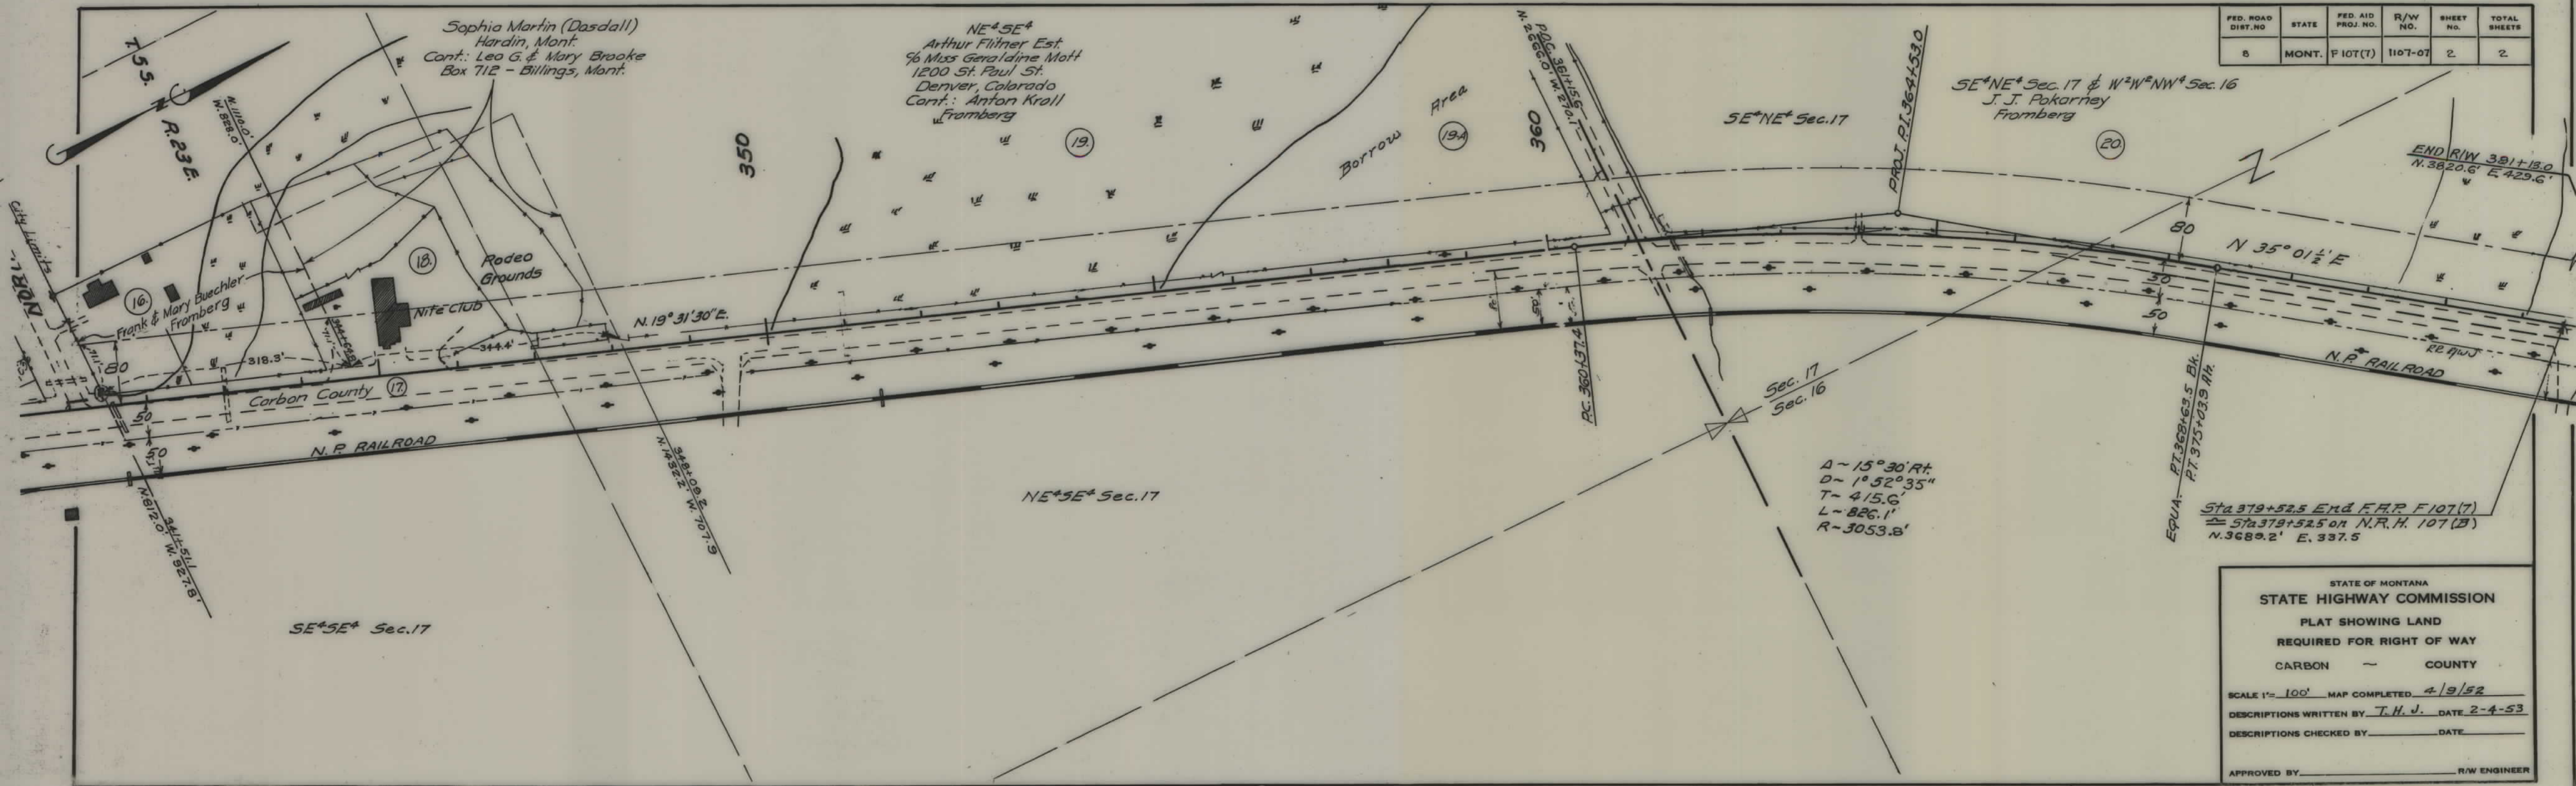

FED. ROAD DIST. NO.	STATE	FED. AID PROJ. NO.	R/W NO.	SHEET NO.	TOTAL SHEETS
8	MONT.	F 107(7)	1107-07	2	2

STATE OF MONTANA
STATE HIGHWAY COMMISSION
PLAT SHOWING LAND
REQUIRED FOR RIGHT OF WAY
CARBON — COUNTY

SCALE 1"= 100' MAP COMPLETED 4/9/52
DESCRIPTIONS WRITTEN BY T.H.J. DATE 2-4-53
DESCRIPTIONS CHECKED BY _____ DATE _____
APPROVED BY _____ R/W ENGINEER