


PLANS
NOT
TO
SCALE

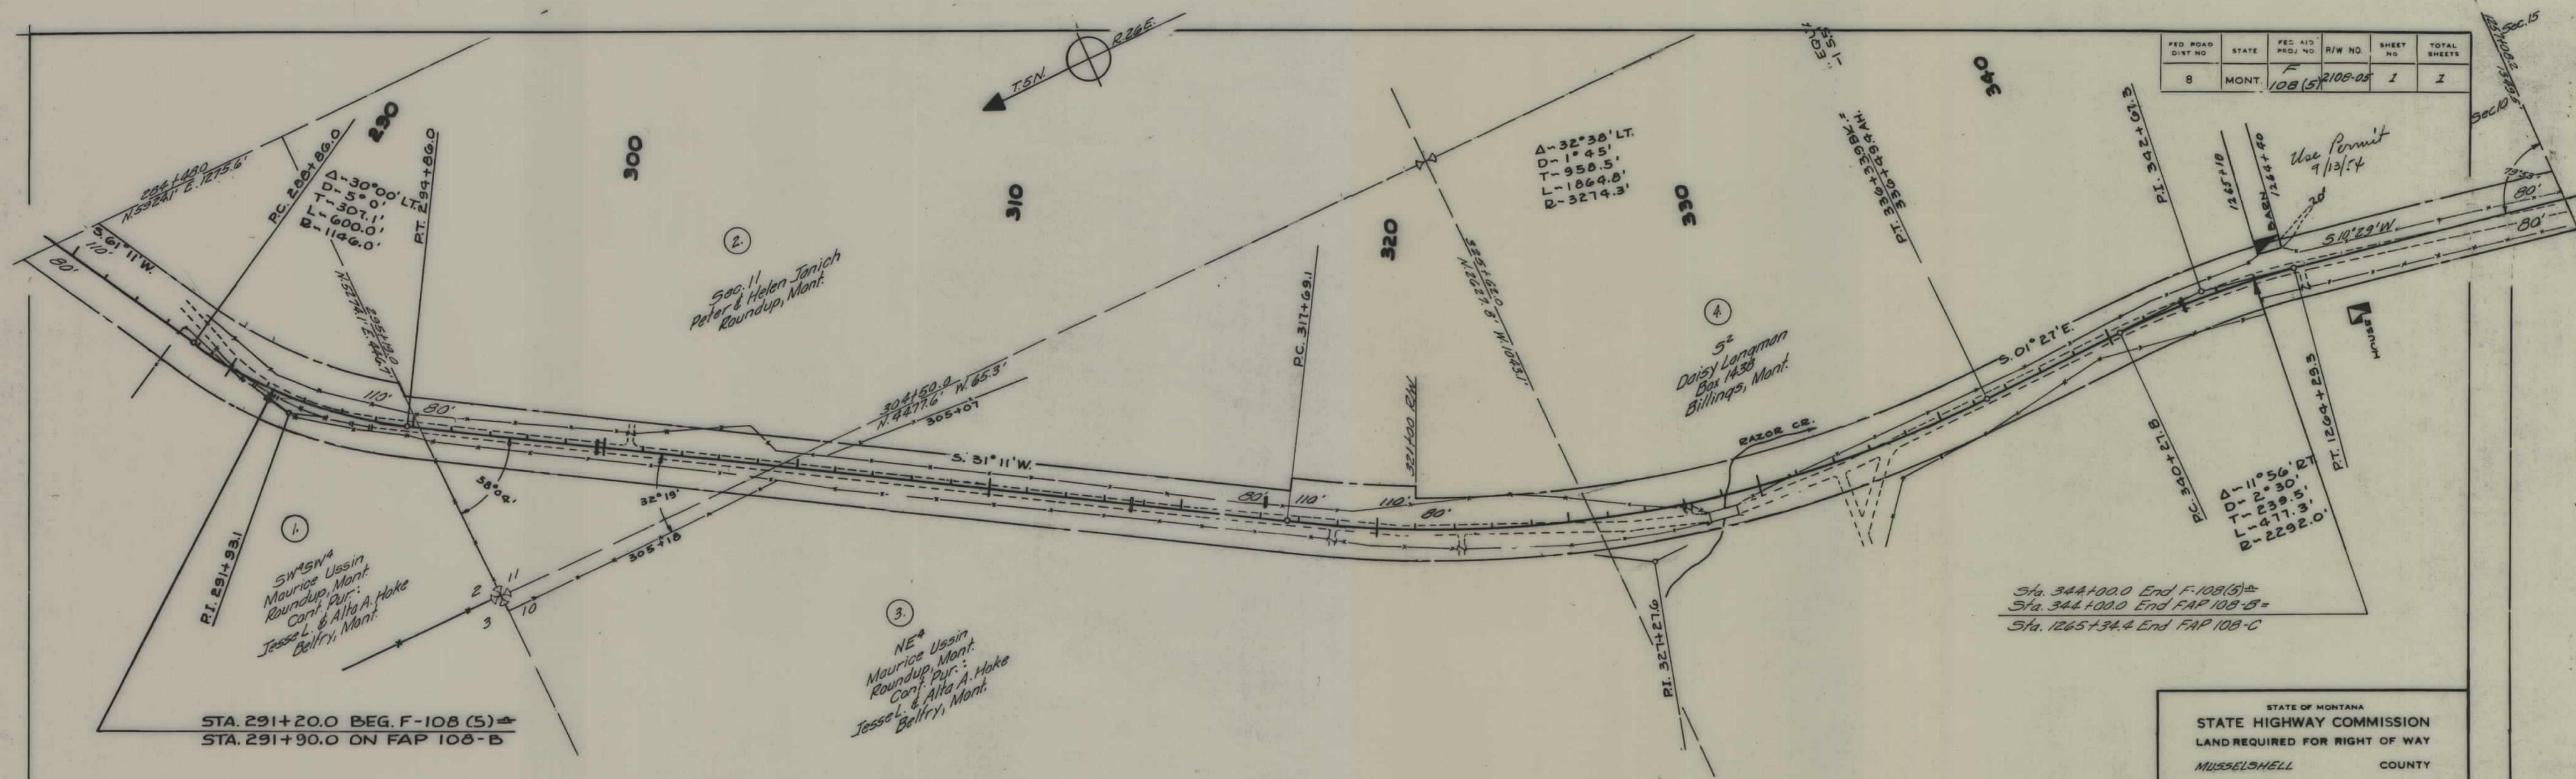

FED. ROAD DIST. NO.	STATE	FED. AID PROJ. NO.	R/W NO.	SHEET NO.	TOTAL SHEETS
8	MONT.	F 108(5)	2108-05	1	1

Use Permit
9/13/54

Sta. 344+00.0 End F-108(5)±
Sta. 344+00.0 End FAP 108-B±
Sta. 1265+34.4 End FAP 108-C

STATE OF MONTANA
STATE HIGHWAY COMMISSION
LAND REQUIRED FOR RIGHT OF WAY
MUSSELSHELL COUNTY
SCALE 1"=200' MAP COMPLETED 8-17-54