

PLANS

NOT


TO

SCALE

FED. ROAD DIST. NO.	STATE	FED. AID PROJECT NUMBERS		STATE NO.	SHEET NO.	TOTAL SHEETS
		CONST. NO.	R/W NO.			
8	MONT.		F-108 (6)	1108-06	1	7

BILLINGS - ROUNDUP

THIRTY MILE RANCH CO.
Billings, Mont.

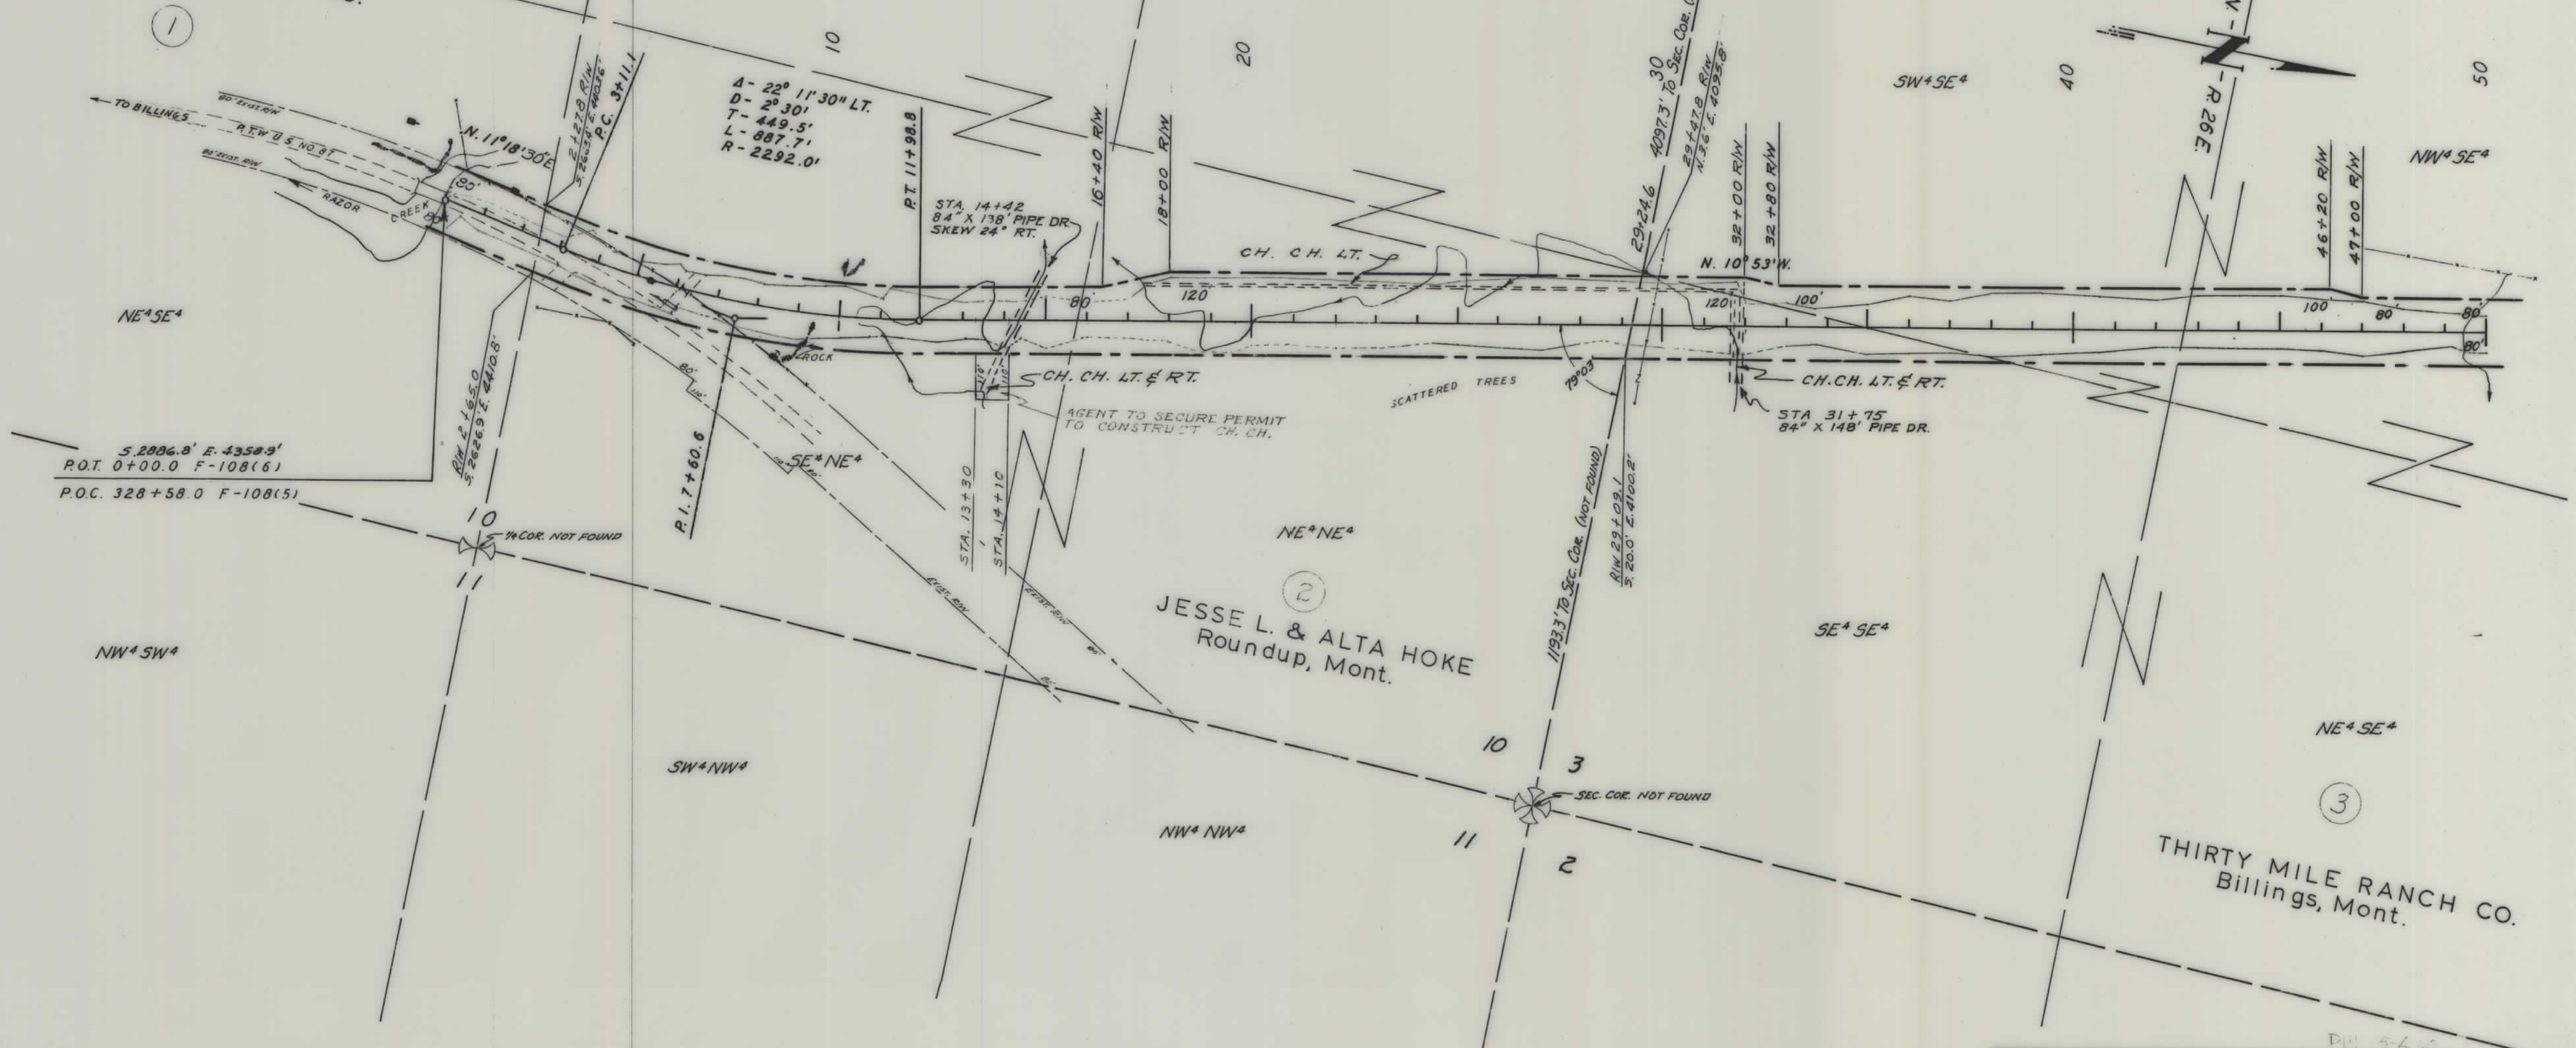

JESSE L. & ALTA HOKE
Roundup, Mont.

THIRTY MILE RANCH CO.
Billings, Mont.

CONSTRUCTION LIMITS		STATE OF MONTANA	
TOP OF CUT	TOE OF FILL	STATE HIGHWAY COMMISSION	
MAP TRANS. TO R/W		LAND REQUIRED FOR RIGHT OF WAY	
MAP REVISED		MUSSELSHELL COUNTY	
B.P.R. APPROVAL <i>[Signature]</i>		SCALE 1"=200' MAP COMPLETED	

FED. ROAD DIST. NO.	STATE	FED. AID PROJECT NUMBERS		STATE NO.	SHEET NO.	TOTAL SHEETS
		CONST. NO.	R/W NO.			
8	MONT.		F-108 (6)	1108-06	2	7



CONSTRUCTION LIMITS	
TOP OF CUT	_____
TOE OF FILL	_____
MAP TRANS. TO R/W	_____
MAP REVISED	_____
B.P.R. APPROVAL	<i>[Signature]</i>

STATE OF MONTANA	
STATE HIGHWAY COMMISSION	
LAND REQUIRED FOR RIGHT OF WAY	
MUSSELSHELL	COUNTY
SCALE 1"=200' MAP COMPLETED _____	


FED. ROAD DIST. NO.	STATE	FED. AID PROJECT NUMBERS		STATE NO.	SHEET NO.	TOTAL SHEETS
		CONST. NO.	R/W NO.			
10	MONT.		F-108 (6)	1108-06	4	7



CONSTRUCTION LIMITS	
TOP OF CUT	-----
TOE OF FILL	-----
MAP TRANS. TO R/W	
MAP REVISED	2-9-65
B.P.R. APPROVAL	9/11/22-2/9/25

STATE OF MONTANA
 STATE HIGHWAY COMMISSION
 LAND REQUIRED FOR RIGHT OF WAY
 MUSSEL SHELL COUNTY

FED. ROAD DIST. NO.	STATE	FED. AID PROJECT NUMBERS		STATE NO.	SHEET NO.	TOTAL SHEETS
		CONST. NO.	R/W NO.			
9	MONT.		F-108 (6)	1108-06	6	7

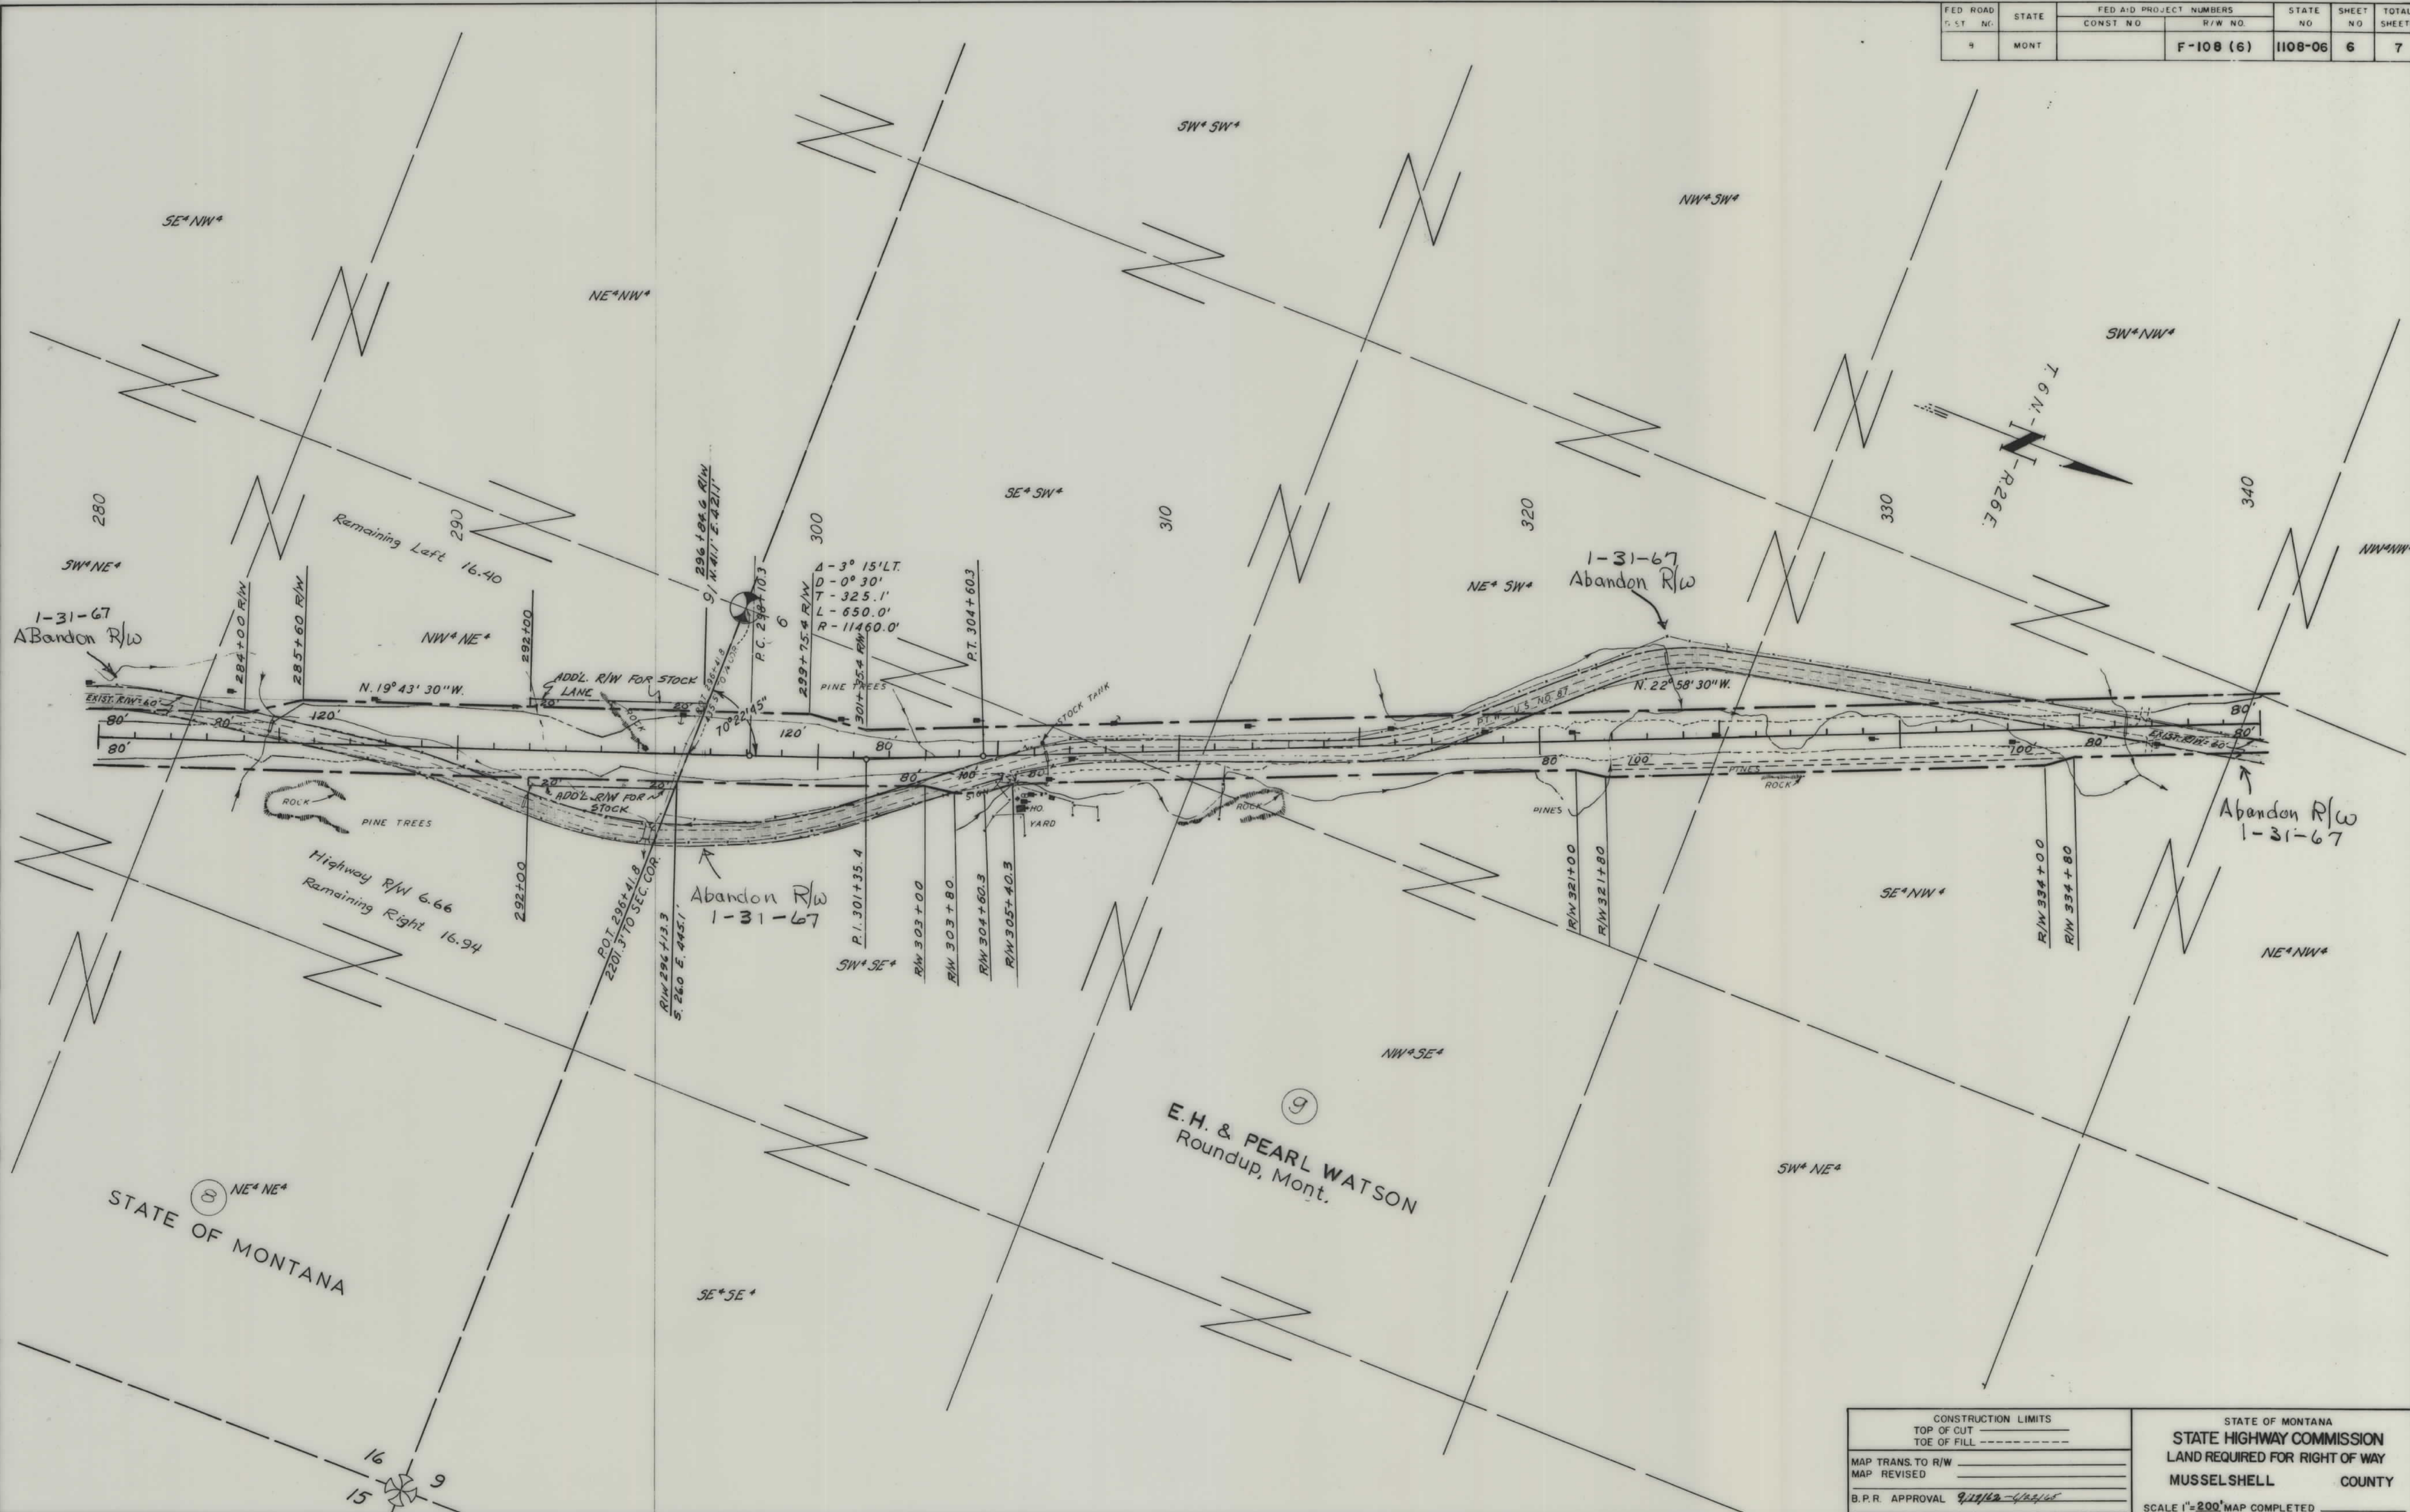

FED ROAD DIST NO	STATE	FED AID PROJECT NUMBERS		STATE NO.	SHEET NO	TOTAL SHEET
		CONST NO	R/W NO.			
8	MONT		F-108 (6)	1108-06	7	7

CONSTRUCTION LIMITS		STATE OF MONTANA	
TOP OF CUT _____		STATE HIGHWAY COMMISSION	
TOE OF FILL _____		LAND REQUIRED FOR RIGHT OF WAY	
MAP TRANS TO R/W _____		MUSSELSHELL COUNTY	
MAP REVISION <u>2/10/65</u>			
B.P.R. APPROVAL { <u>1/11/65</u> <u>2/13</u> <u>2/19/65</u> <u>3/5/65</u>		SCALE 1"=200' MAP COMPLETED _____	