

PLANS
NOT
TO
SCALE

FED. ROAD DIST. NO.	STATE	FED. AID PROJECT NUMBERS		STATE NO.	SHEET NO.	TOTAL SHEETS
		CONST. NO.	R/W NO.			
8	MONT.		F-108(8)	1108-08	1	10

STATE OF MONTANA


STATE HIGHWAY COMMISSION

RIGHT OF WAY PLAN OF

FEDERAL AID PROJECT NO. F-108(8)R/W
F-108()CONST.

BILLINGS - ROUNDUP

NORTH SECTION

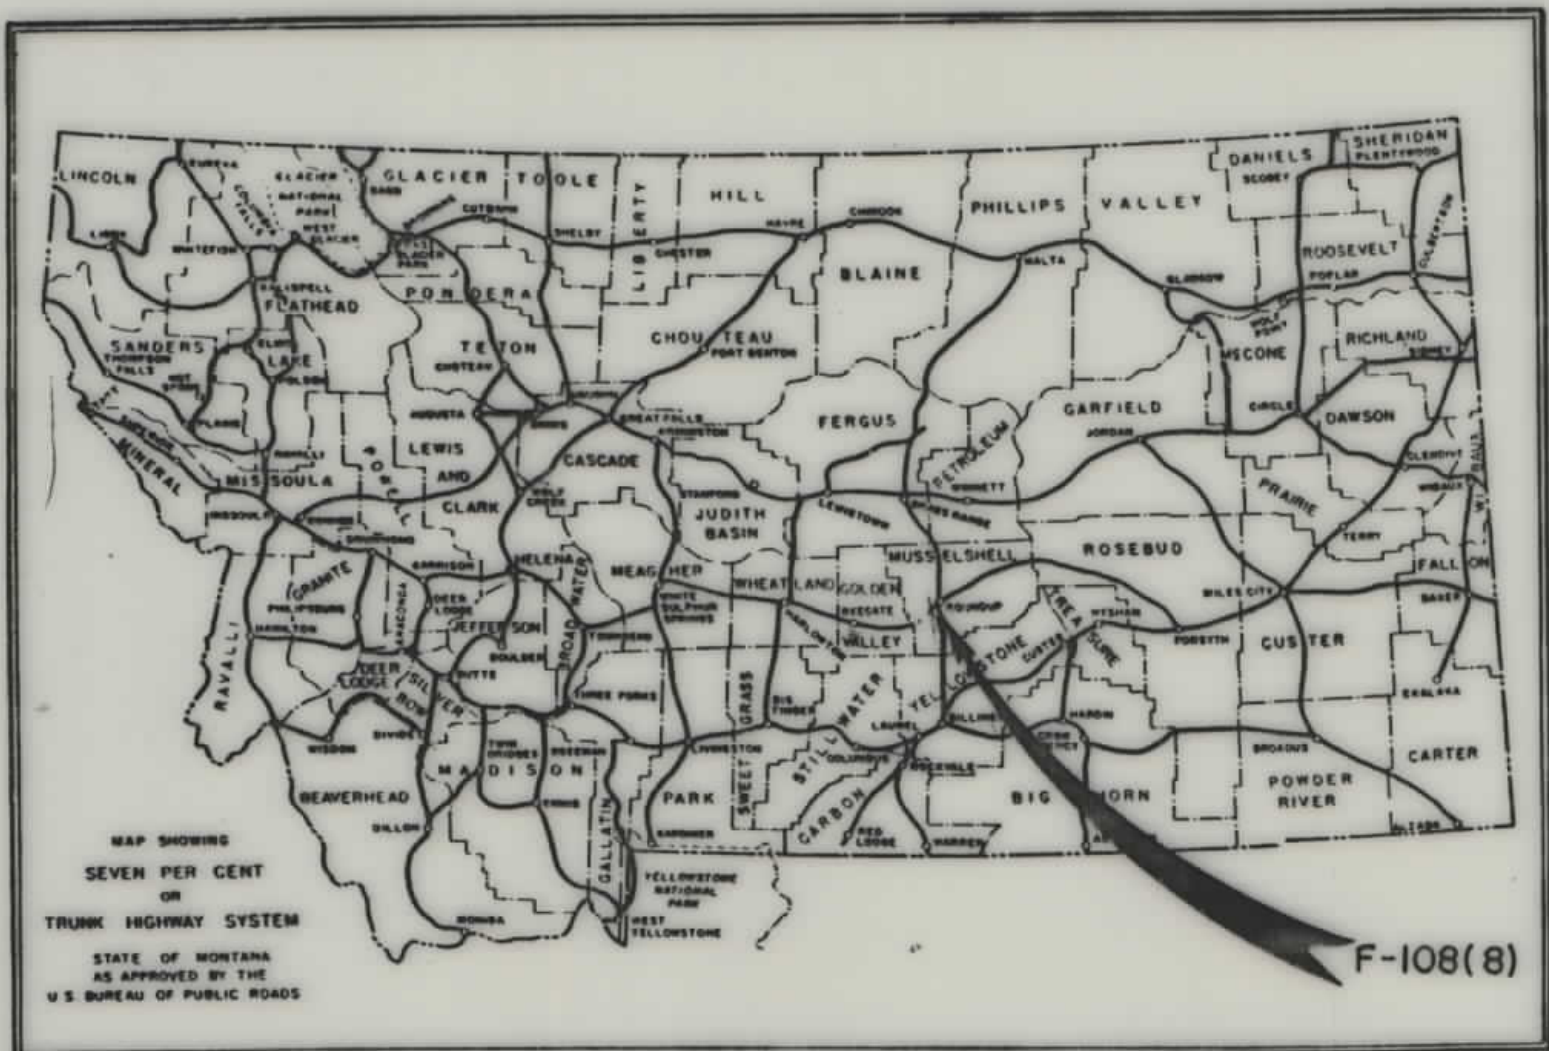

CONVENTIONAL SIGNS

STATE AND NATIONAL LINE.....	-----
COUNTY LINE.....	-----
CITY, VILLAGE OR BOROUGH LINE.....	-----
TOWNSHIP LINE.....	-----
SECTION LINE.....	-----
RESERVATION LINE.....	-----
FENCE LINE.....	-----
GUARD RAIL.....	-----
OWNERSHIP BOUNDARY.....	-----
RIGHT OF WAY LINE.....	-----
RIGHT OF WAY LINE FENCED.....	-----
TRAVELED WAY.....	-----
RAILROADS.....	-----
RETAINING WALLS.....	-----
BASE OR SURVEY LINE.....	-----
LEVEE.....	-----
CULVERTS IN PLACE (PLAN).....	-----
NEW CULVERTS (PLAN).....	-----
NEW CULVERTS (PROFILE).....	-----
TROLLEY POLE.....	-----
POWER POLE.....	-----
TELEPHONE OR TELEGRAPH POLE.....	-----
MARSH.....	-----
DITCH.....	-----
RIPRAP.....	-----
BRIDGE.....	-----
SECTION CORNER.....	FOUND UNFOUND
1/4 SECTION CORNER.....	FOUND UNFOUND
1/16 CORNER.....	FOUND UNFOUND
CENTER OF SECTION.....	-----
CONTROL OF ACCESS WITH FENCE.....	-----
CONTROL OF ACCESS WITHOUT FENCE.....	-----
PARCEL NUMBER.....	-----
CATTLE GUARD.....	-----
GATE IN FENCE.....	-----
CONSTRUCTION LIMITS.....	CUT FILL

STA. 798+83.9 END F-108(8)R/W=

STA. 798+83.9 BEG. F-33(5)R/W

STA. 354+07.8 END F-108(6)PE.&R/W=

STA. 354+07.8 BEG. F-108(8)R/W

PARCEL	TOTAL ACRES	TAKING	LE-REMAINDER-RT
1	38.62	4.35	14.18 20.07
2	759.49	3.10	0 756.39
3	562.20	15.46	499.14 52.60
2-A	756.39	0.04	756.35

FED. ROAD DIST. NO.	STATE	FED AID PROJECT NUMBERS	STATE NO.	SHEET NO.	TOTAL SHEETS
8	MONT.	CONST. NO. R/W NO.	F-108 (8)	1108-08	2 10

BILLINGS - ROUNDUP



CONSTRUCTION LIMITS TOP OF CUT TOE OF FILL	STATE OF MONTANA STATE HIGHWAY COMMISSION LAND REQUIRED FOR RIGHT OF WAY MUSSELSHELL COUNTY
MAP TRANS. TO R/W MAP REVISED 2/19/65	SCALE 1"=200' MAP COMPLETED
B.P.R. APPROVAL 7/11/62 - 11/163 - 2/19/65 5/5/65	

OWNERSHIPS					
PARCEL	NAME	ADDRESS	TOTAL AREA	TAKING	LT-REMAINDER-RT
4	J.A. JONES (DECD) % MARY K. JONES	BOX 463 - ROUNDUP, MONTANA	320.00	17.23	199.95
5	MARY ROSE JONES	BOX 463 - ROUNDUP, MONTANA	160.00	8.04	148.13
6	MILDRED C. ROSS - SUBL. TO CONT. R/W DEED	FROMBERS, MONTANA	360.00	2.20	357.80

FED. ROAD DIST. NO.	STATE	FED. AID PROJECT NUMBERS		STATE NO.	SHEET NO.	TOTAL SHEETS
		CONST. NO.	R/W NO.			
8	MONT.		F-108 (8)	1108-08	4	10

BILLINGS-ROUNDUP



CONSTRUCTION LIMITS	
TOP OF CUT	-----
TOE OF FILL	-----
MAP TRANS. TO R/W	-----
MAP REVISED	-----
B.P.R. APPROVAL	9/14/62-1/8/63


P.I.H. 6-28-62

STATE OF MONTANA
STATE HIGHWAY COMMISSION
LAND REQUIRED FOR RIGHT OF WAY
MUSSELSHELL COUNTY

SCALE 1"=200' MAP COMPLETED

OWNERSHIPS						
PARCEL	N A M E	A D D R E S S	TOTAL AREA	TAKING	LT-REMAINDER-RT.	
5	MARY EDSE JONES	BOX 463 - ROUNDUP, MONTANA	160.00	8.04	145.13	3.83
6	MILDRED C. REDD - SUBJ. TO CONT. FOR DEED	ROUNDUP, MONTANA	360.00	2.13		359.87
7	CARL T. ELIASSON	ROUNDUP, MONTANA	1120.00	0.46		
24	MARGARET E. HANSEN	ROUNDUP, MONTANA	640.00	17.11		622.89
7 & 24	SALLY RHE & BETTY TUCKER - SUBJ. TO CONT. FOR DEED	ROUNDUP, MONTANA	480.00	19.83	302.29	157.88
	CARL T. ELIASSON			2.57		
	CARL T. ELIASSON		1120.0	3.03	1116.97	0

FED. ROAD DIST. NO.	STATE	FED. AID PROJECT NUMBERS		STATE NO.	SHEET NO.	TOTAL SHEETS
		CONST. NO.	R/W NO.			
8	MONT.		F-108(8)	1108-08	5	10

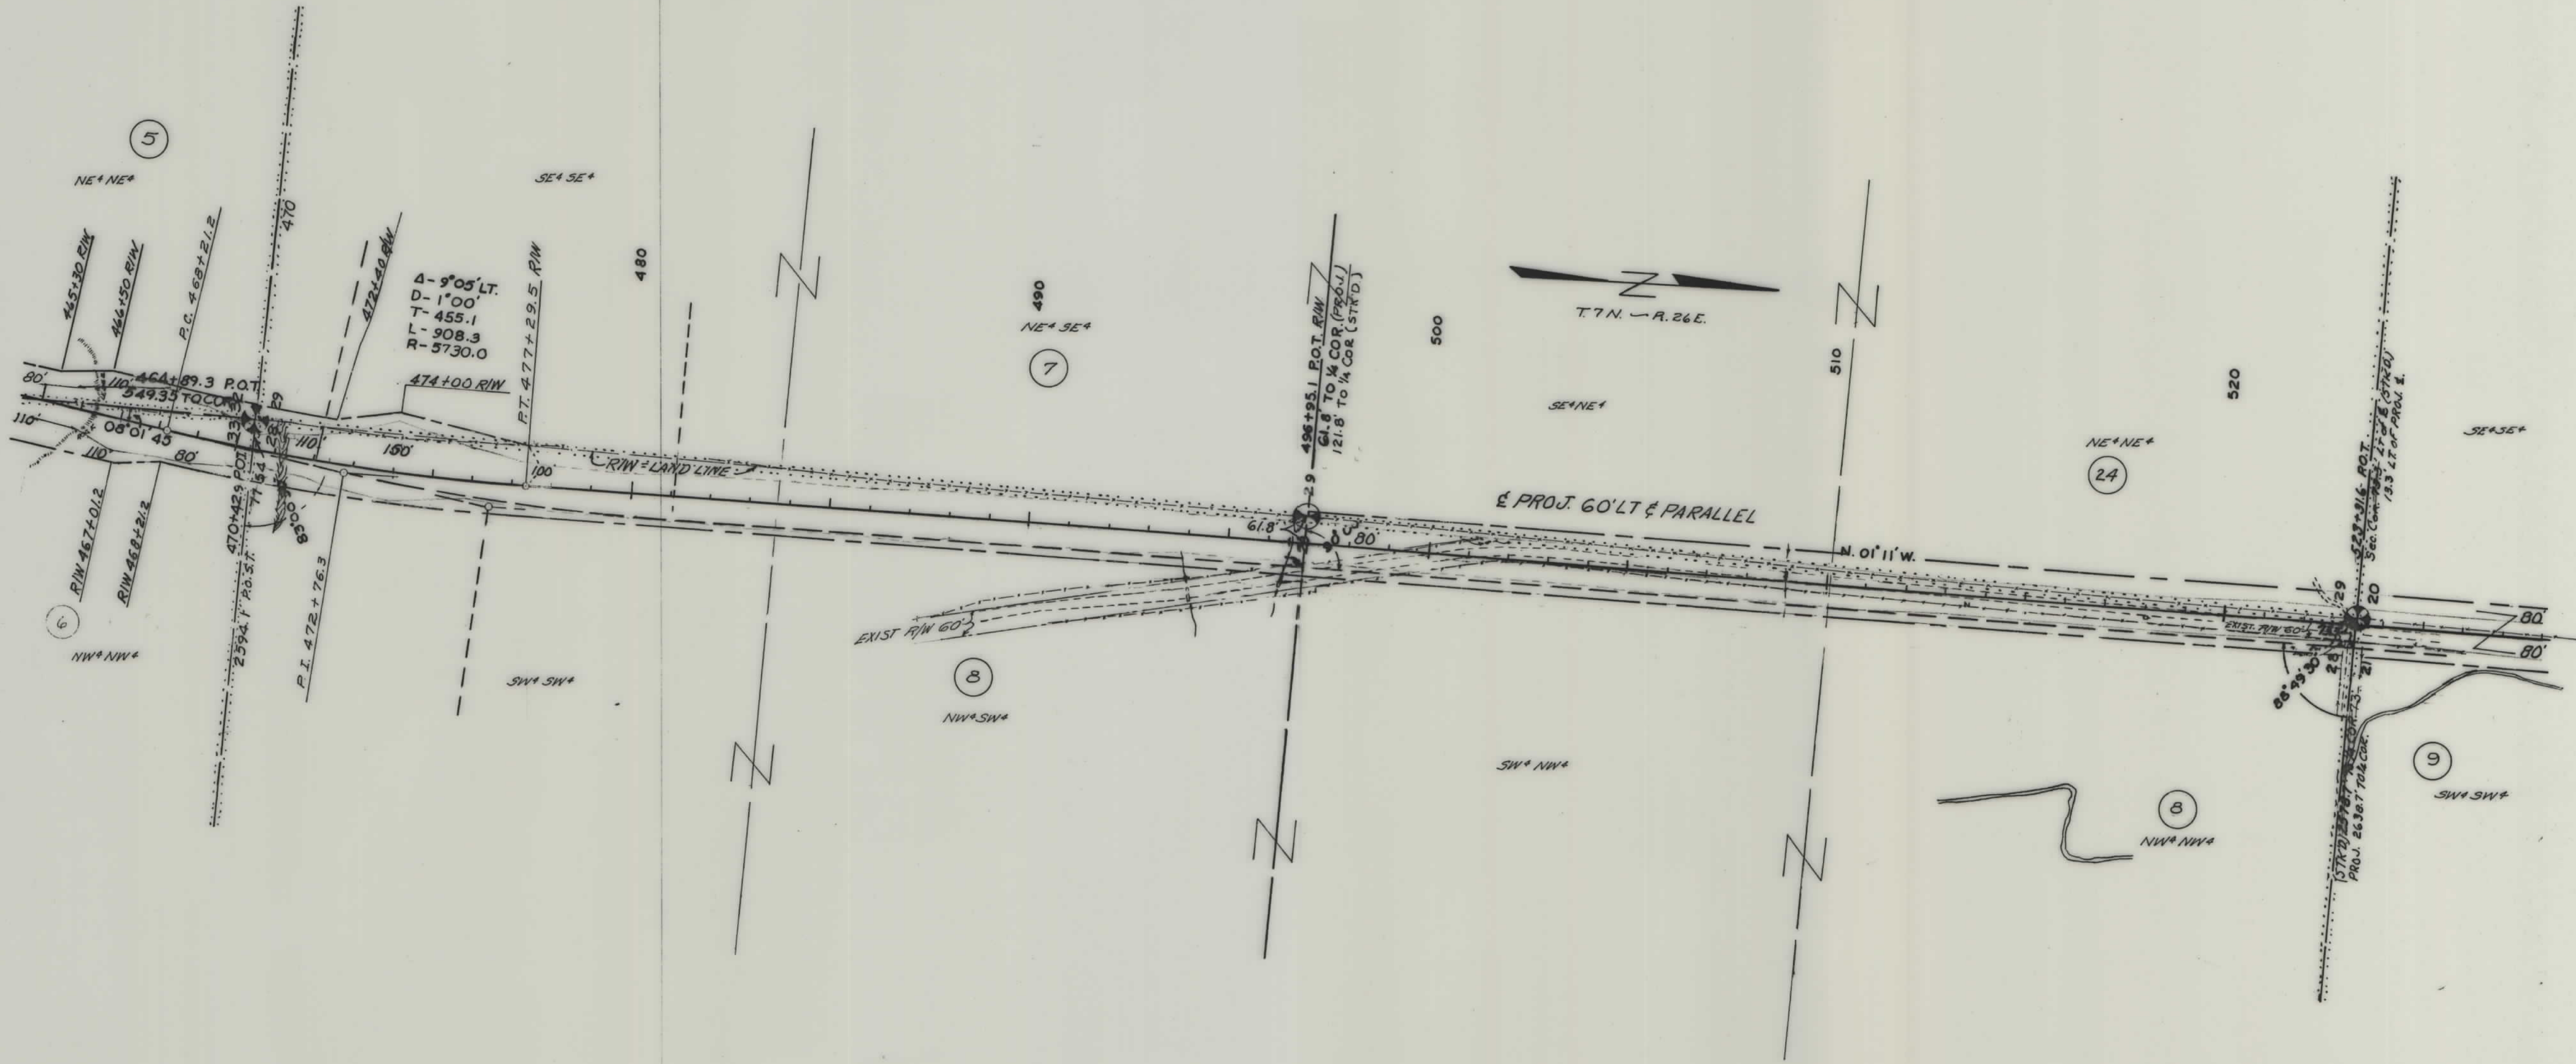


CONSTRUCTION LIMITS
TOP OF CUT
TOE OF FILL
MAP TRANS. TO R/W
MAP REVISED 1-2-63
B.P.R. APPROVAL 2/11/62 - 1/9/63

STATE OF MONTANA
STATE HIGHWAY COMMISSION
LAND REQUIRED FOR RIGHT OF WAY
MUSSELSHELL COUNTY
SCALE 1"=200' MAP COMPLETED

OWNERSHIPS					
PARCEL	NAME	ADDRESS	TOTAL AREA	TAKING	LT-REMAINDER-RT.
10	CARL T. ELIASSON	ROUNDUP, MONTANA	14.66	0.83	13.83
11	JOHN OVERGAARD	CUSHMAN, MONTANA	3915.42	5.75	6.48
12	ROBERT A. & EDWARD J. LENHARDT	RT. 1-BOX 91- BILLINGS, MONTANA	1629.92	0.10	1629.82
13	JOSEPH KUZARA	ROUNDUP, MONTANA	40.00	0.33	39.67
14	LEO & ANNA M. HART	ROUNDUP, MONTANA	25.03	1.74	23.29
15	MICHAEL KUZARA	ROUNDUP, MONTANA	12.53	2.66	9.87
11.1	CARL T. ELIASSON	ROUNDUP, MONTANA	535.95	77.53	458.42


FED. ROAD DIST. NO.	STATE	FED. AID PROJECT NUMBERS		STATE NO.	SHEET NO.	TOTAL SHEETS
		CONST. NO.	R/W NO.			
8	MONT.		F-108(8)	1108-08	7	10

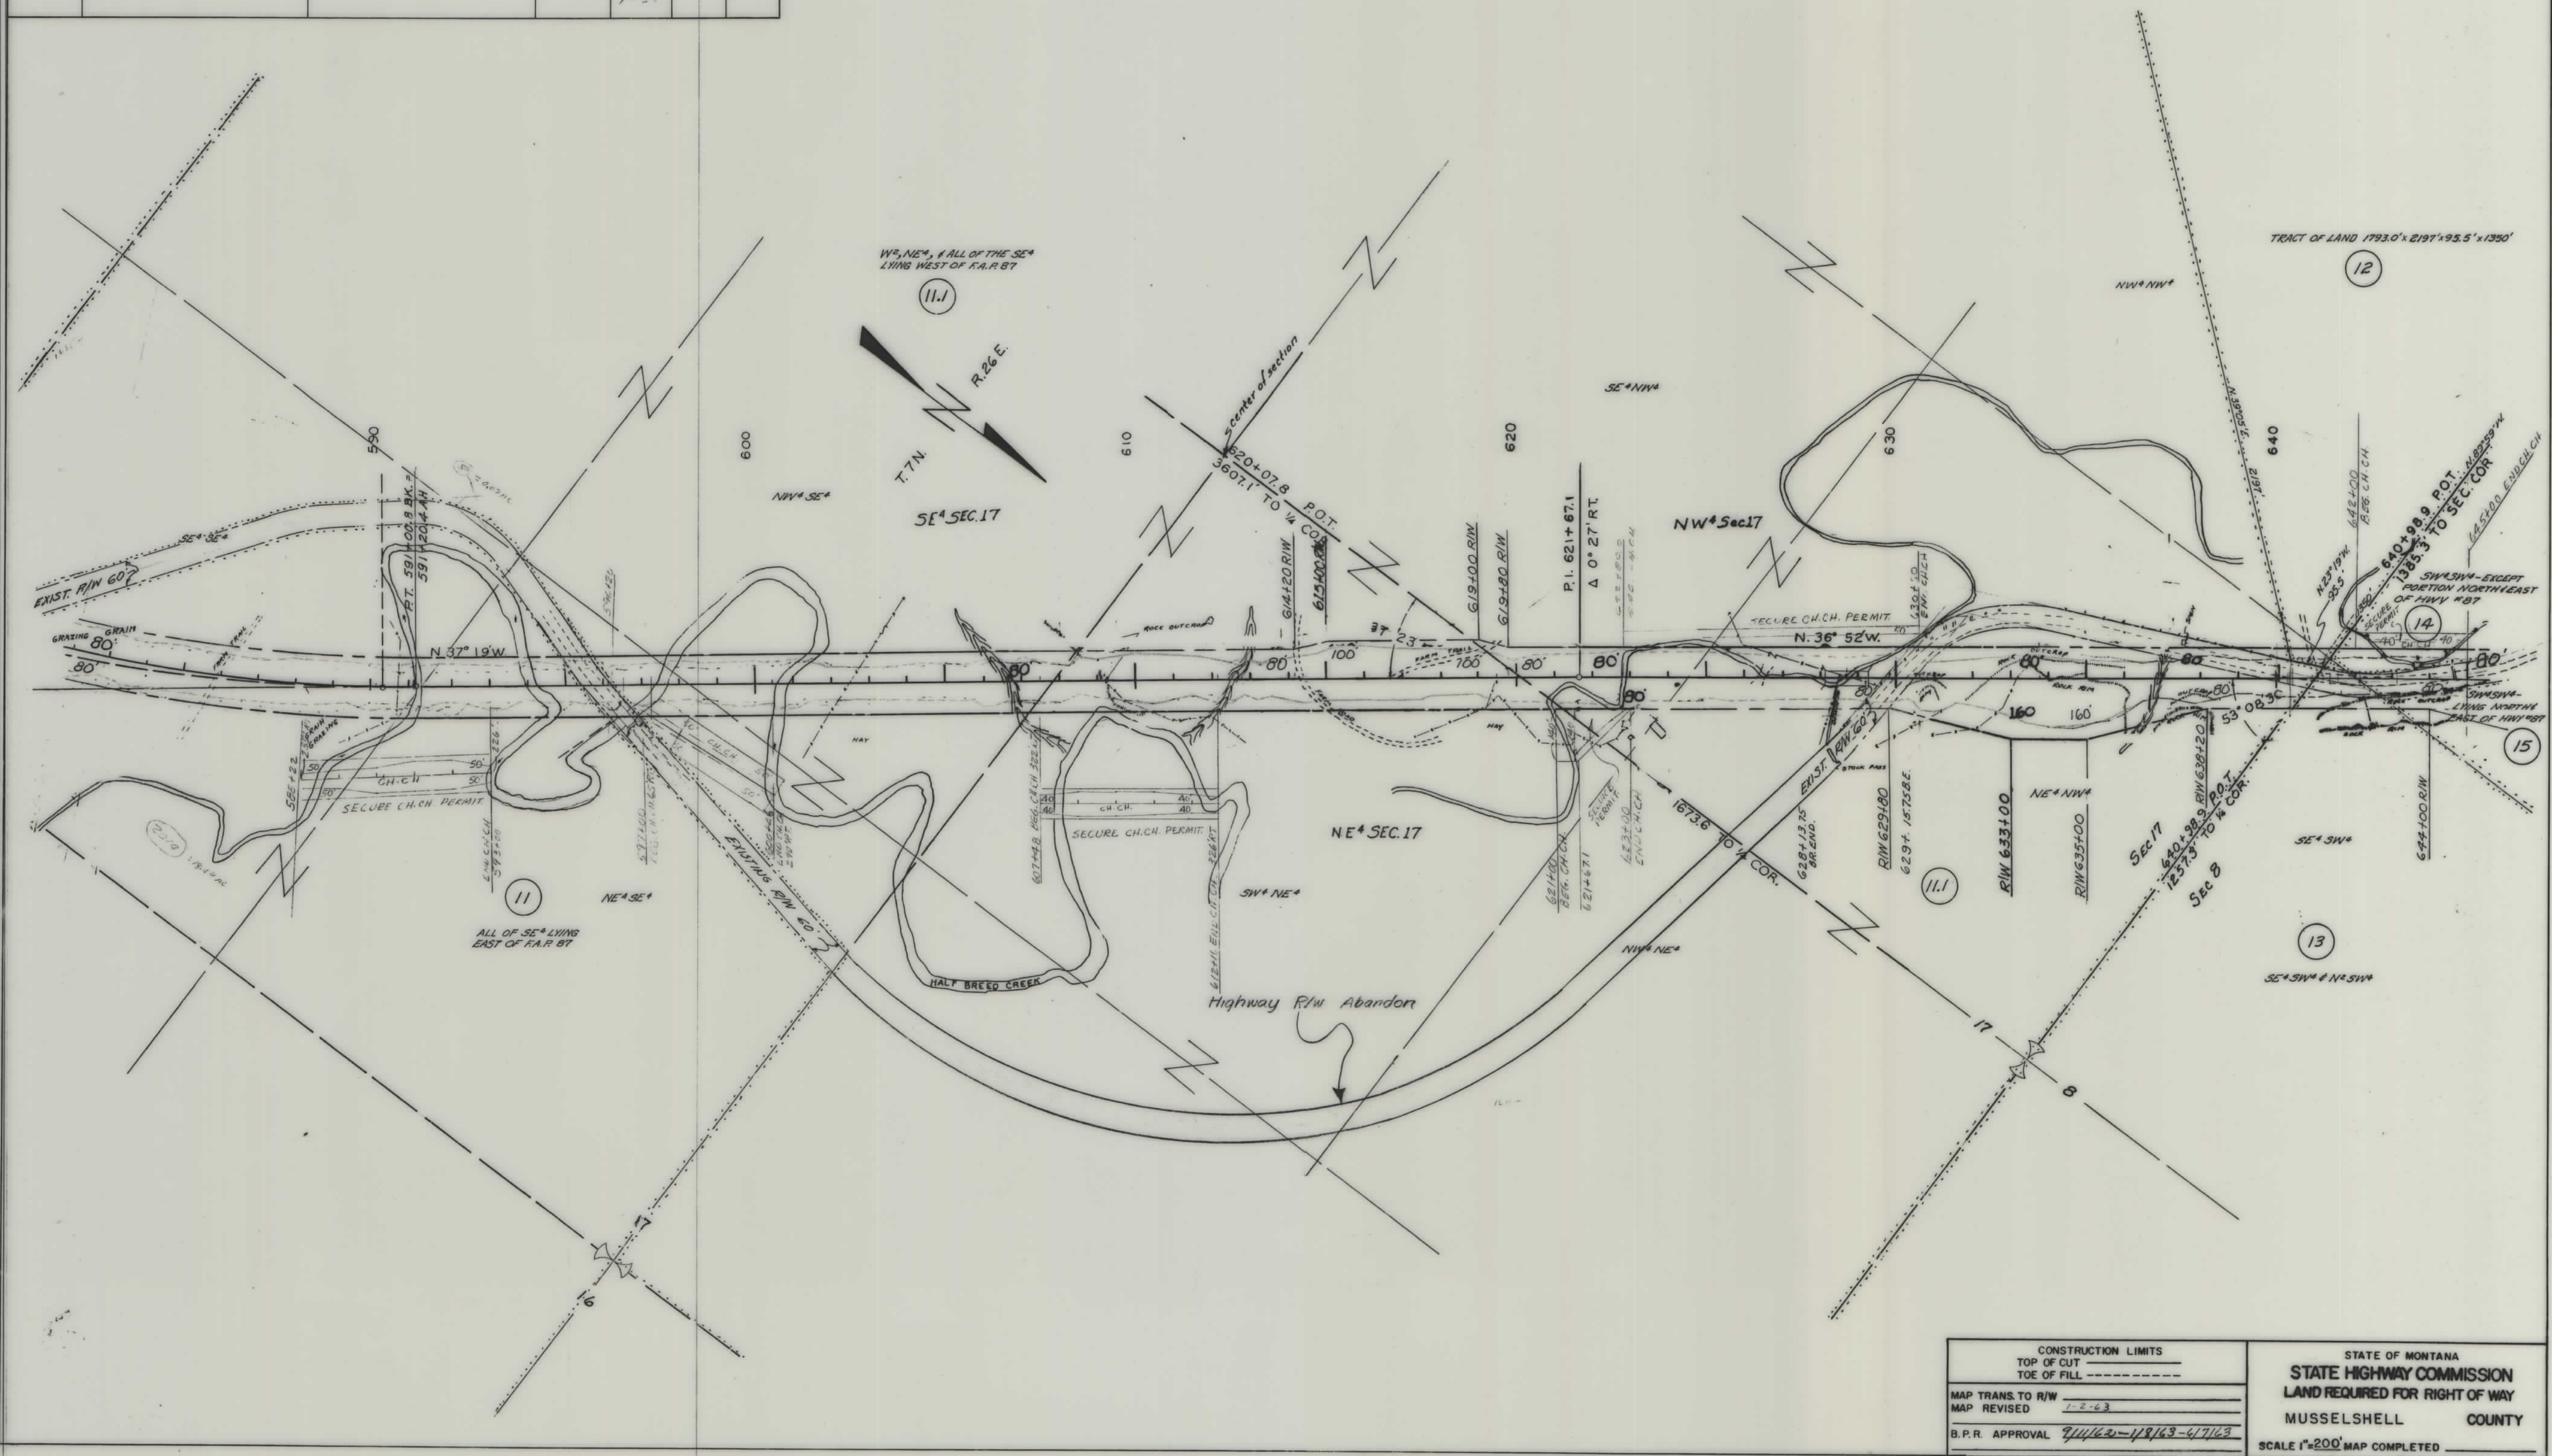

CONSTRUCTION LIMITS		STATE OF MONTANA	
TOP OF CUT		STATE HIGHWAY COMMISSION	
TOE OF FILL		LAND REQUIRED FOR RIGHT OF WAY	
MAP TRANS. TO R/W		MUSSELSHELL COUNTY	
MAP REVISED		SCALE 1"=200' MAP COMPLETED	
B.P.R. APPROVAL			

OWNERSHIPS					
PARCEL	NAME	ADDRESS	TOTAL AREA	TAKING	LT-REMAINDER-RT
14	LEO & ANNA M. HART	ROUNDUP, MONTANA	25.43	1.74	23.55
15	MICHAEL KUZARA	ROUNDUP, MONTANA	12.53	2.66	9.87
16	JOSEPH KUZARA	ROUNDUP, MONTANA	40.00	2.21	1.14
17	LEO & ANNA M. HART	ROUNDUP, MONTANA	40.00	5.20	2.18
18	LEO HART	ROUNDUP, MONTANA	40.00	0.93	39.07
19	NORTHERN PACIFIC RAILWAY COMPANY	MINNEAPOLIS, MINNESOTA	160.00	4.85	5.54
18.1	LEO & ANNA M. HART	ROUNDUP, MONTANA	380.00	11.02	341.95
17 & 18.1	LEO & ANNA M. HART	ROUNDUP, MONTANA	420.00	16.22	369.13

FED. ROAD DIST. NO.	STATE	FED. AID PROJECT NUMBERS		STATE NO.	SHEET NO.	TOTAL SHEETS
		CONST. NO.	R/W NO.			
8	MONT.		F-108(8)	1108-08	8	10

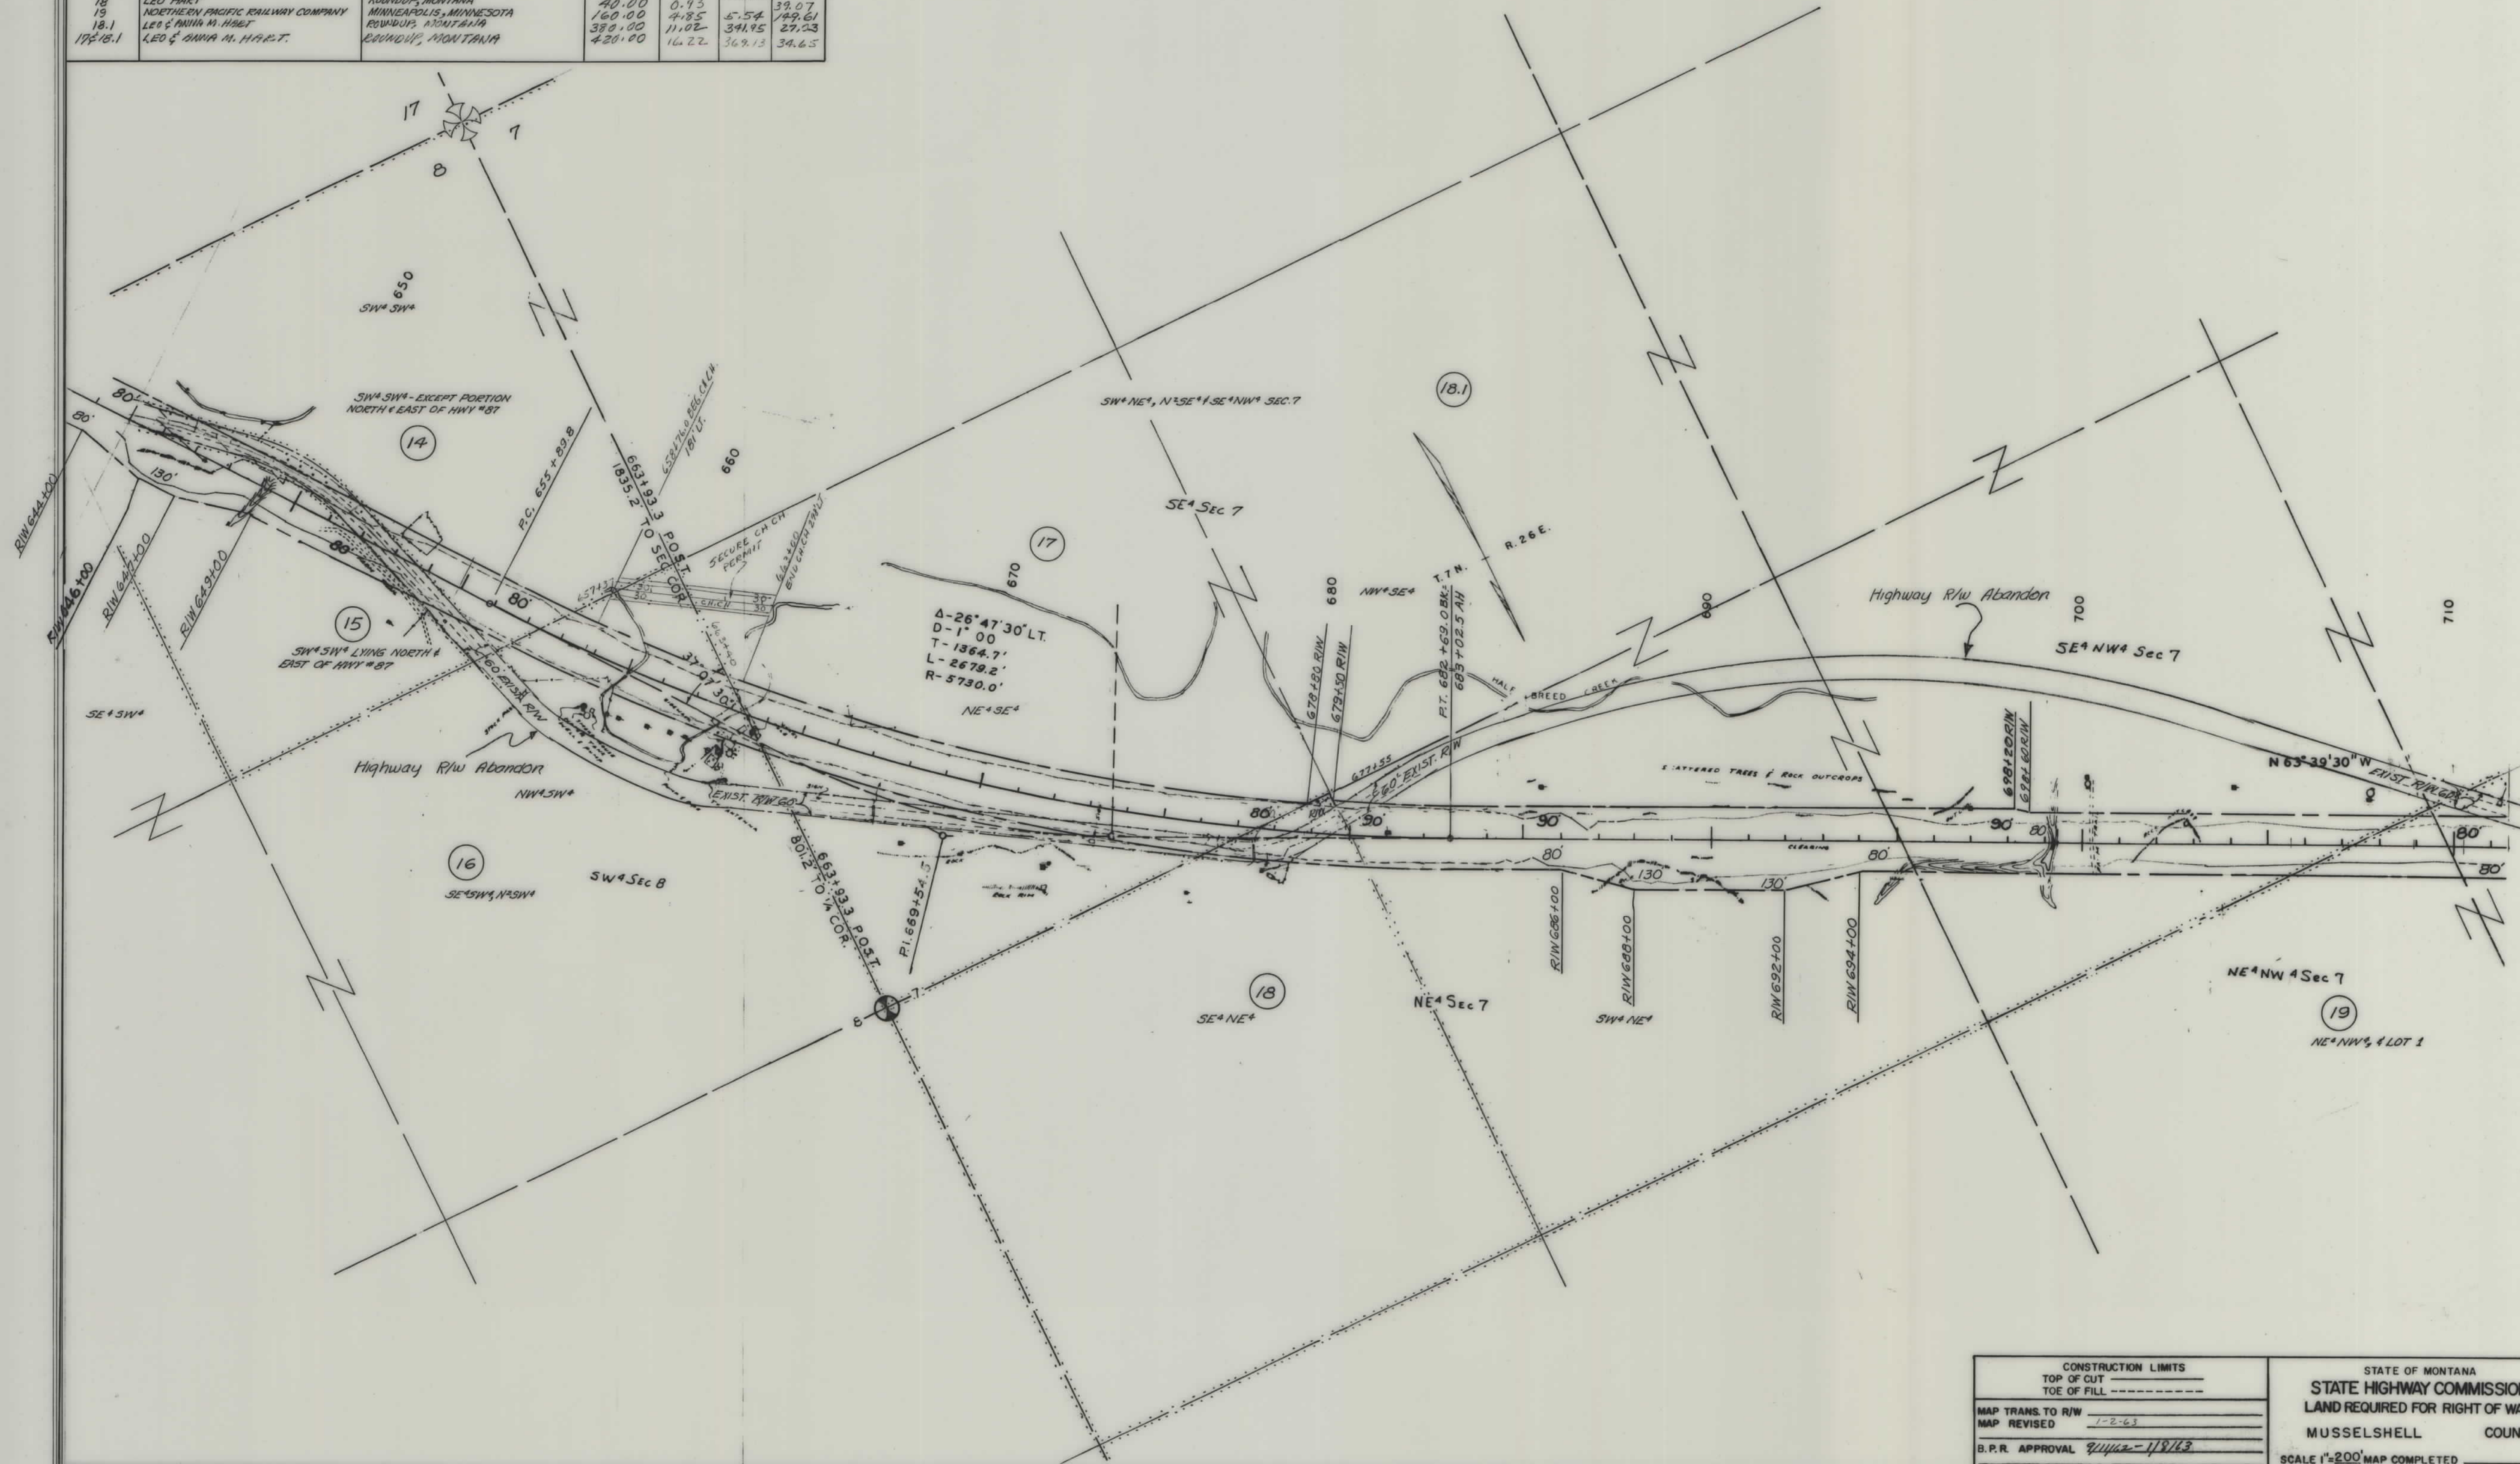


CONSTRUCTION LIMITS	
TOP OF CUT	-----
TOE OF FILL	-----
MAP TRANS. TO R/W	1-2-63
MAP REVISED	1-2-63
B.P.R. APPROVAL	7/1/62-1/9/63

STATE OF MONTANA	
STATE HIGHWAY COMMISSION	
LAND REQUIRED FOR RIGHT OF WAY	
MUSSELSHELL	COUNTY
SCALE 1"=200' MAP COMPLETED	

OWNERSHIPS						
PARCEL	NAME	ADDRESS	TOTAL AREA	TAKING	LT-REMAINDER-RT	
19	NORTHERN PACIFIC RAILWAY COMPANY	MINNEAPOLIS, MINNESOTA	160.00	4.85	5.54	149.61
20	HENRY LOUISE BIANCHI - SUBL TO CONT FOR DEED	ROUNDUP, MONTANA	160.00	10.27	113.32	36.69
22	FRED BUCKLEY	ROUNDUP, MONTANA	40.00	0.04	39.96	
	FRED W. BUCKLEY	ROUNDUP, MONTANA	2279.87	10.87	1825.53	443.47

FED. ROAD DIST. NO.	STATE	FED. AID PROJECT NUMBERS		STATE NO.	SHEET NO.	TOTAL SHEETS
		CONST. NO.	R/W NO.			
8	MONT.		F-108(8)	1108-08	9	10

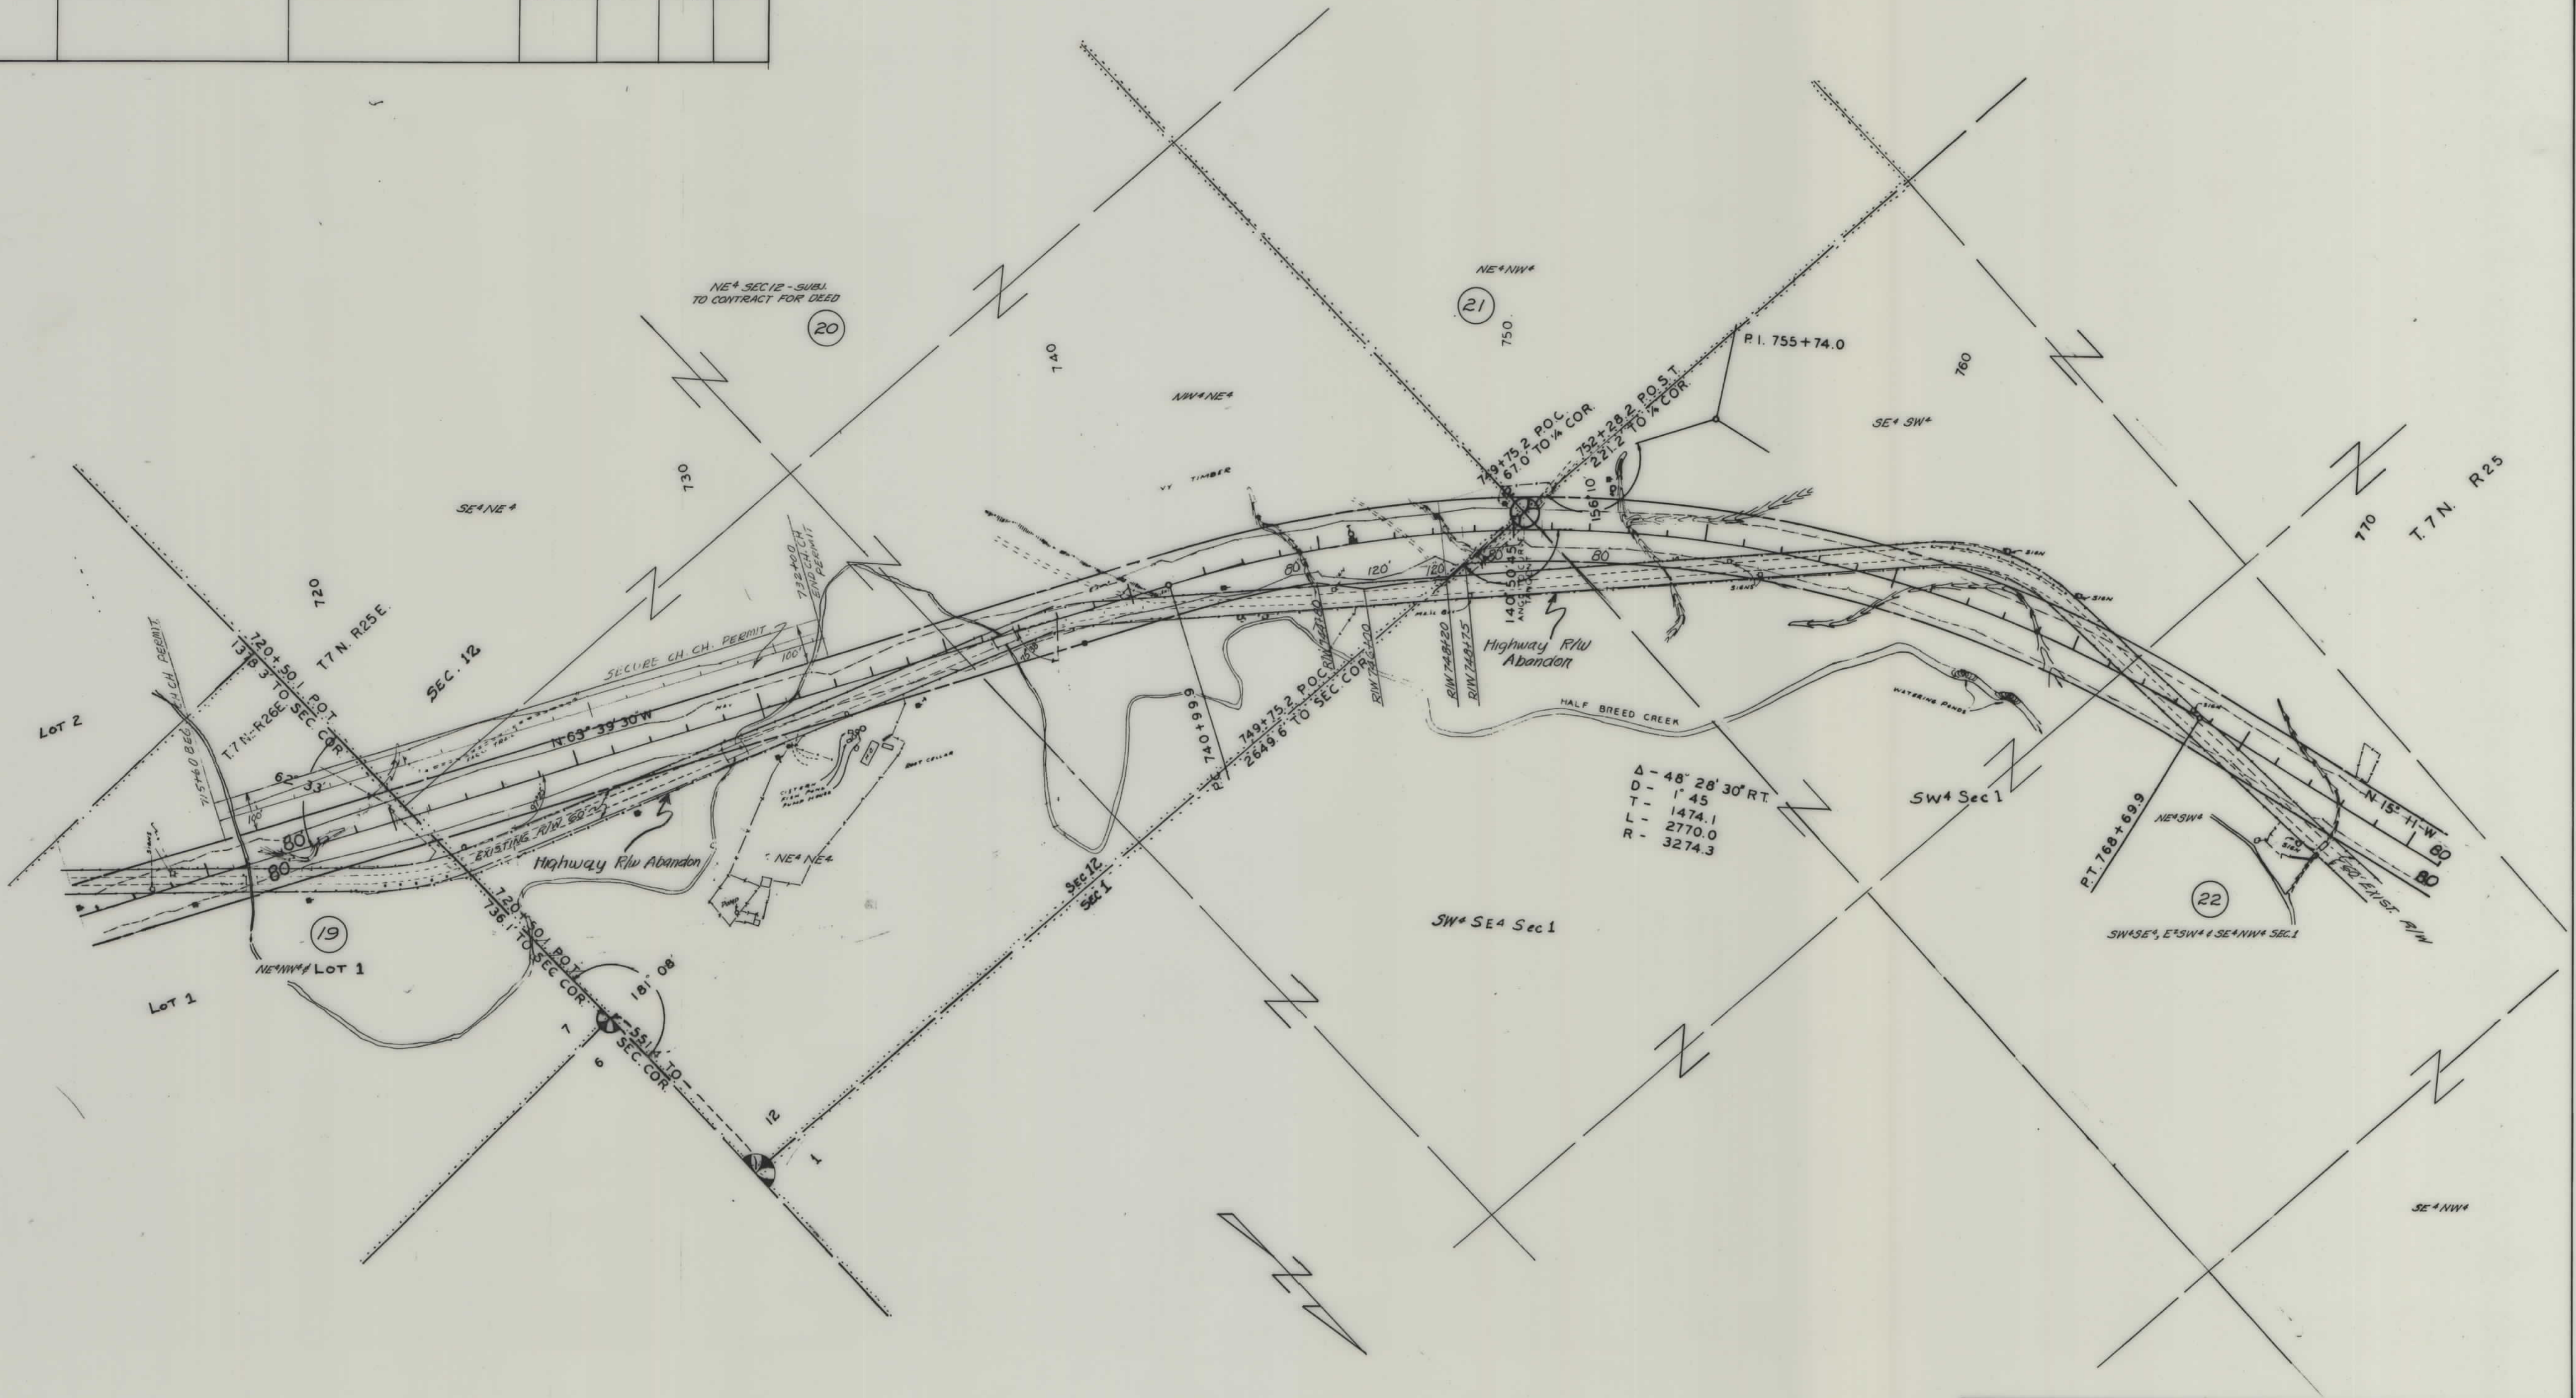

CONSTRUCTION LIMITS TOP OF CUT TOE OF FILL		STATE OF MONTANA STATE HIGHWAY COMMISSION LAND REQUIRED FOR RIGHT OF WAY MUSSELSHELL COUNTY	
MAP TRANS. TO R/W MAP REVISED		SCALE 1"=200' MAP COMPLETED	
B.P.R. APPROVAL 7/11/62-1/8/63			

OWNERSHIPS					
PARCEL	NAME	ADDRESS	TOTAL AREA	TAKING	LT-REMAINDER-RT
22	FRED W. BUCKLEY	ROUNDUP, MONTANA	2279.87	14.84	1828.69 436.34
23	PAUL V. & ZEN S. MAYO	KLEIN, MONTANA	69.96	3.66	55.74 5.56
	MUSSEL SHELL COUNTY	ROUNDUP, MONTANA			
	JOSEPH R. & BETTY J. CARLINS	KLEIN, STATE ROUTE ROUNDUP, MONT			
	A.L. GATELY - 3081 TO CONT. FOR SALE	3081 237 HIGHWAY STATION - KENDON 2, WASH			

FED. ROAD DIST. NO.	STATE	FED. AID PROJECT NO.	STATE	SHEET NO.	TOTAL SHEETS
8	MONT.				
		F-108(8)	1108-08	10	10

- 2 LOTS 7 TO 13 INC. - BLK 2 - HARTS ADD.
- 3 LOTS 1 TO 6 INC. - BLK 2 - HARTS ADD.



CONSTRUCTION LIMITS		STATE OF MONTANA	
TOP OF CUT		STATE HIGHWAY COMMISSION	
TOE OF FILL		LAND REQUIRED FOR RIGHT OF WAY	
MAP TRANS TO R/W		MUSSEL SHELL COUNTY	
MAP REVISED		SCALE 1"=200'	
B.P.R. APPROVAL		MAP COMPLETED	