



PLANS
NOT
TO
SCALE

FED. ROAD DIST. NO.	STATE	FED. AID PROJ. NO.	R/W No.	SHEET NO.	TOTAL SHEETS
1	MONT.	S-105 (1)	3105-01	1	2

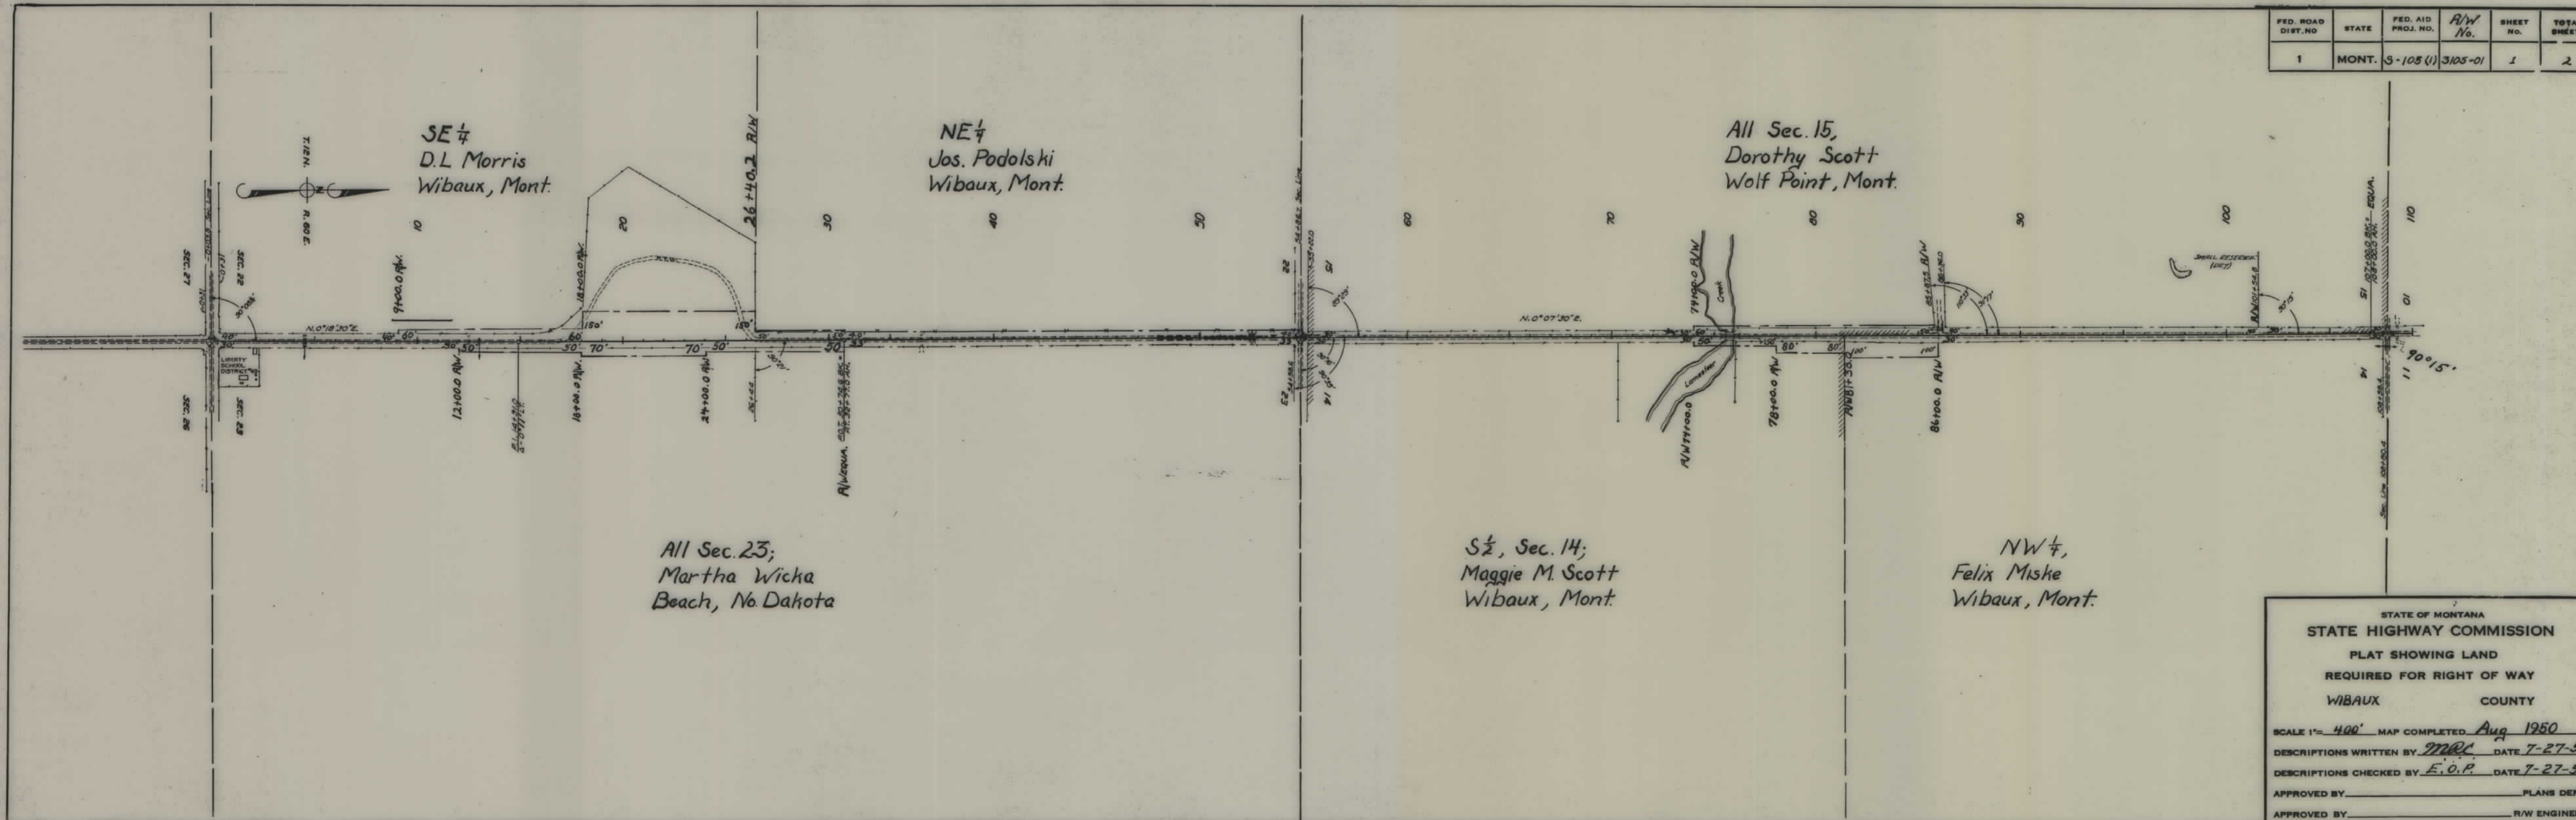

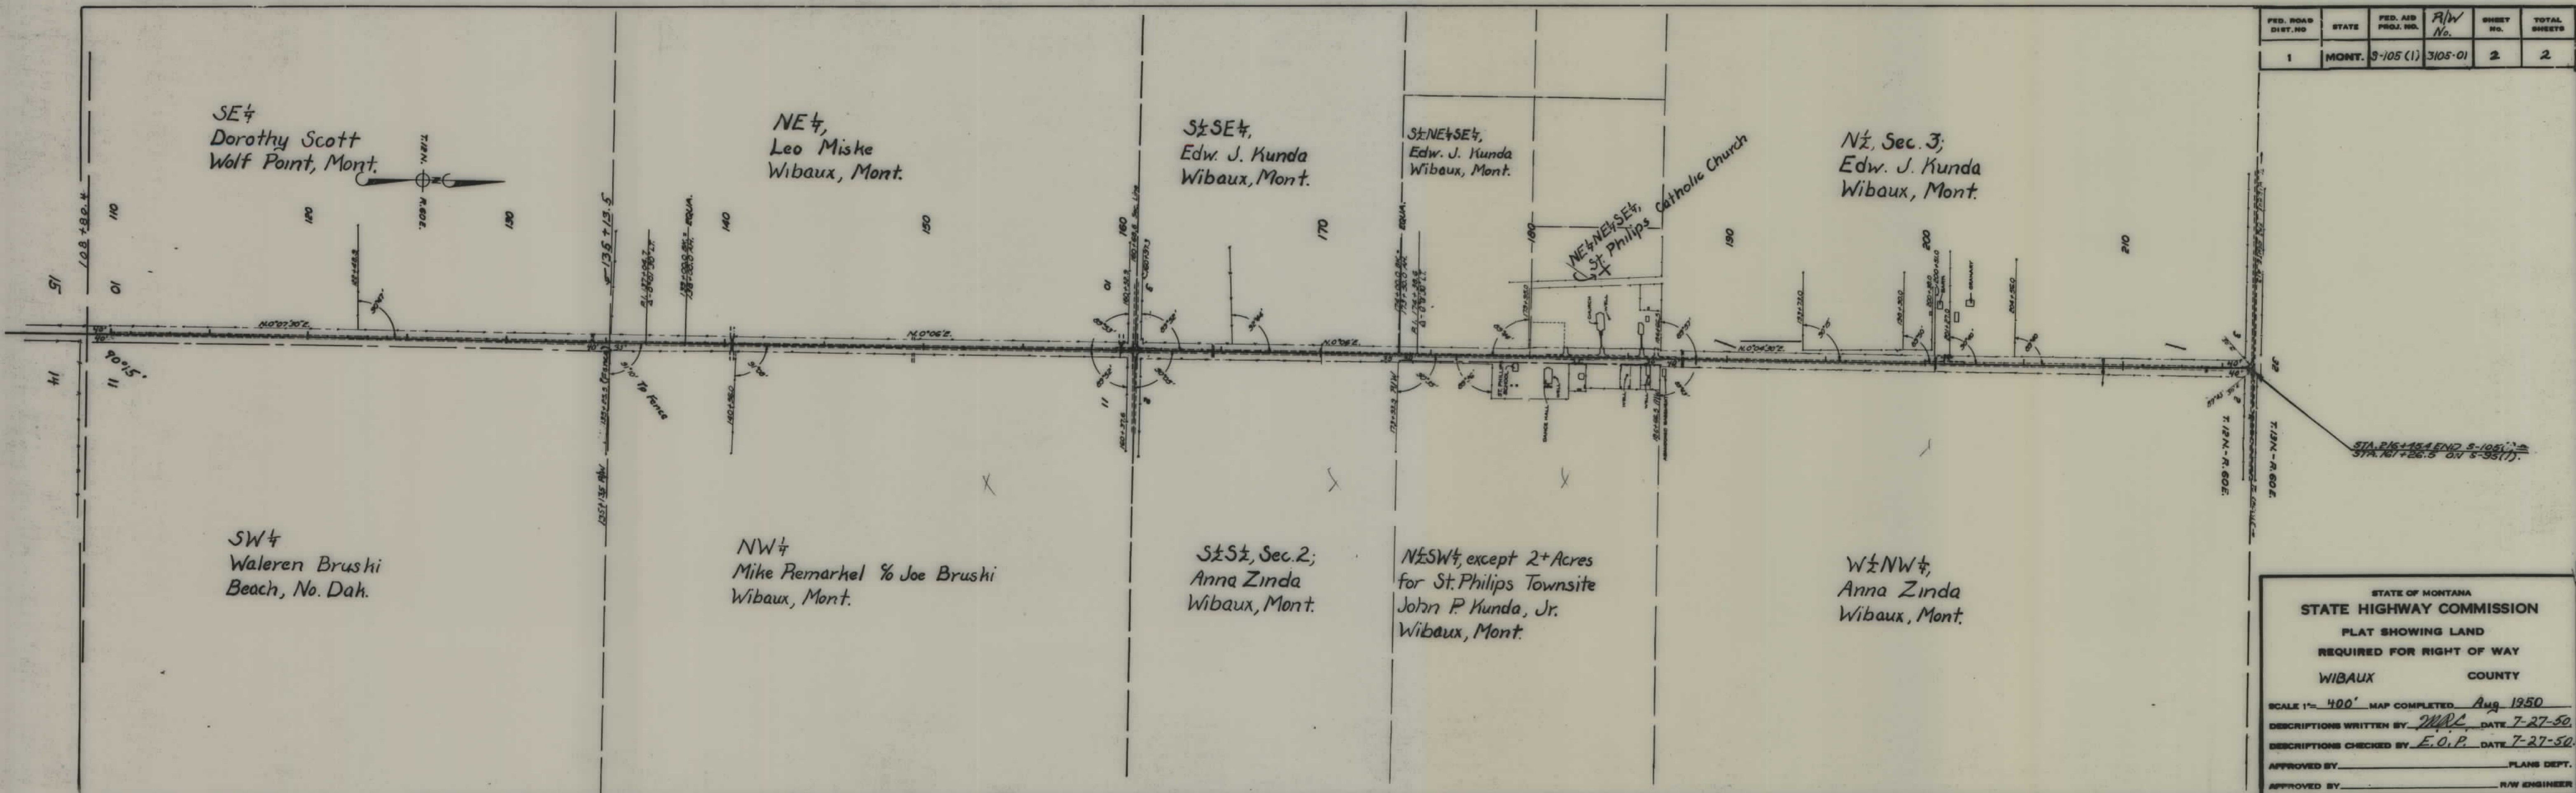

FED. ROAD DIST. NO.	STATE	FED. AID PROJ. NO.	R/W No.	SHEET NO.	TOTAL SHEETS
1	MONT.	3-105 (1)	3105-01	2	2

STATE OF MONTANA
STATE HIGHWAY COMMISSION
PLAT SHOWING LAND
REQUIRED FOR RIGHT OF WAY
WIBAUX COUNTY

SCALE 1"= 400' MAP COMPLETED Aug 1950
DESCRIPTIONS WRITTEN BY WAC DATE 7-27-50
DESCRIPTIONS CHECKED BY E.O.P. DATE 7-27-50
APPROVED BY _____ PLANS DEPT.
APPROVED BY _____ R/W ENGINEER