


PLANS
NOT
TO
SCALE

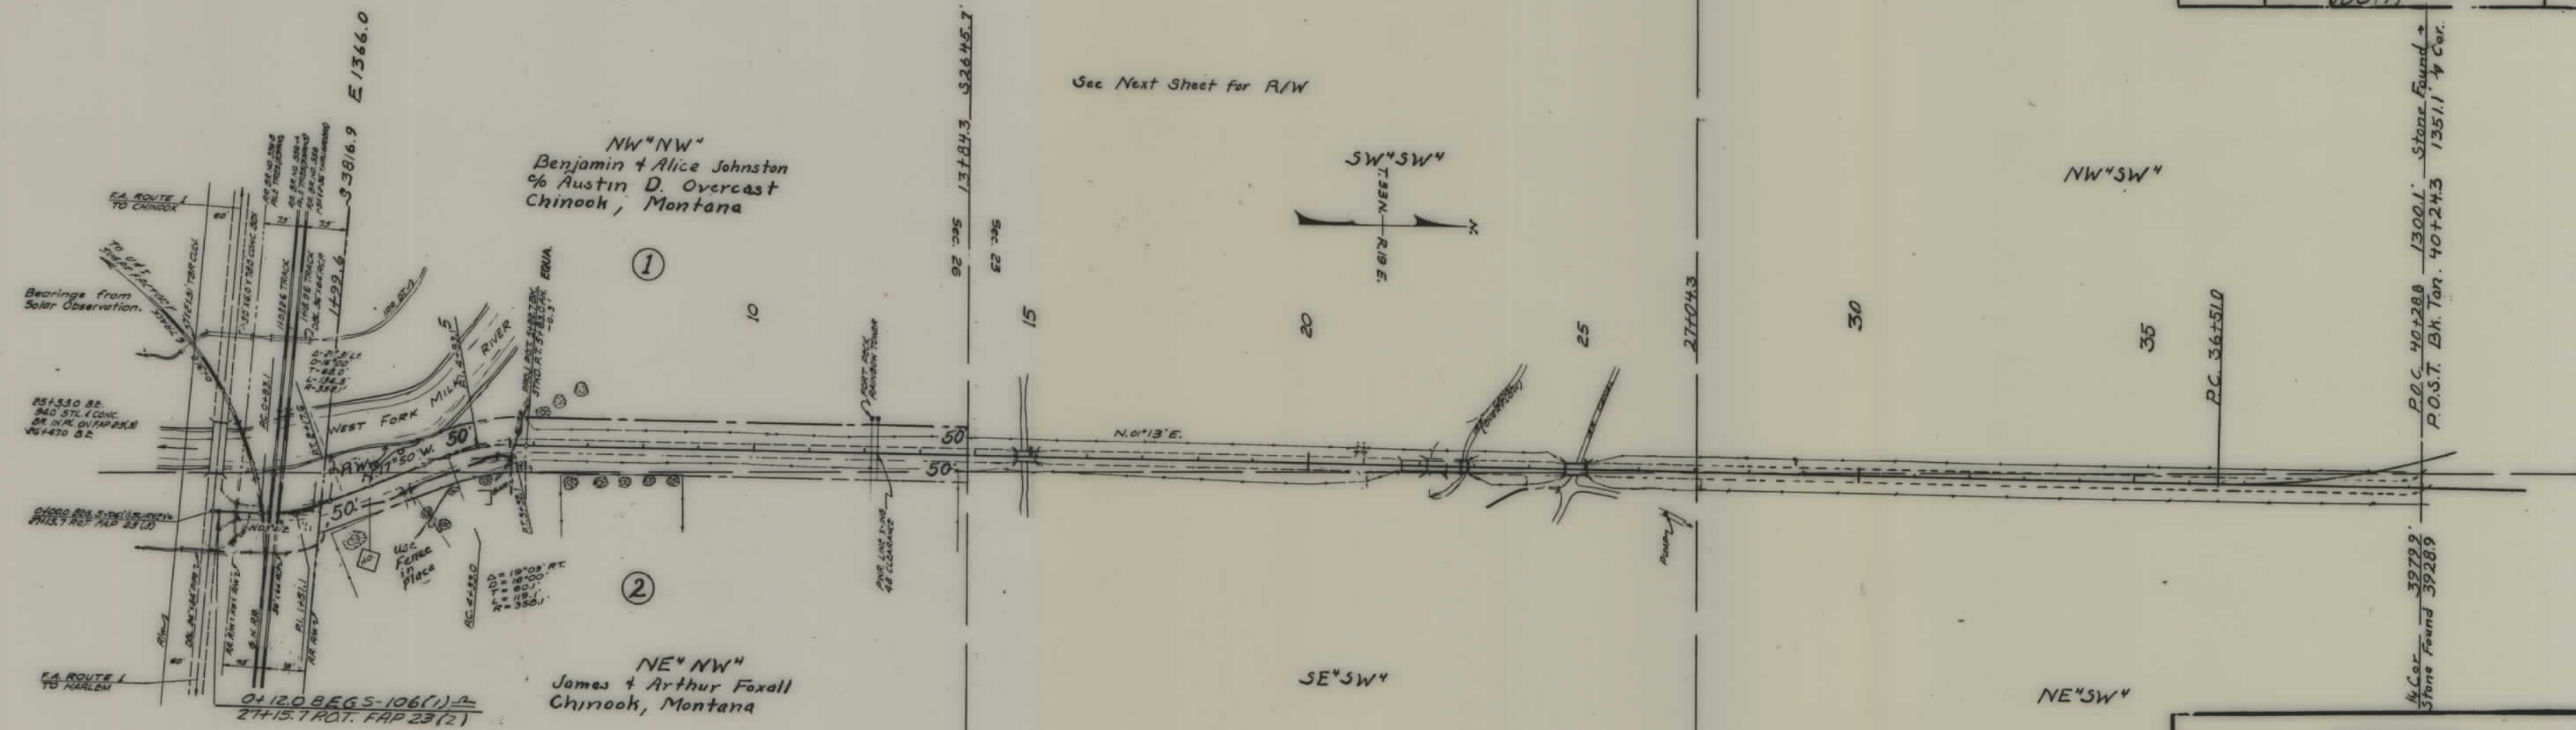

FED. ROAD DIST. NO.	STATE	FED. AID PROJ. NO.	R/W No.	SHEET NO.	TOTAL SHEETS
1	MONT	5	3106(01)	1	6

STATE OF MONTANA
STATE HIGHWAY COMMISSION
 PLAT SHOWING LAND
 REQUIRED FOR RIGHT OF WAY
 BLAINE COUNTY

SCALE 1"=200' MAP COMPLETED 10/15/51
 DESCRIPTIONS WRITTEN BY M. B. DATE 10/16/51
 DESCRIPTIONS CHECKED BY L.B. DATE 10/16/51


APPROVED BY: Malcolm Bowden R.W. ENGINEER

P.O.C. 40+28.8 1300.1' Stone Found +
 P.O.S.T. Bk. Tan. 40+24.3 1351.1' 1/4 Cor.
 1/4 Cor. 39799.9'
 Stone Found 39289'

See Next Sheet for R/W


5

FED. ROAD DIST. NO.	STATE	FED. AID PROJ. NO.	FISCAL YEAR	SHEET NO.	TOTAL SHEETS
1	MONT.	5 106(1)	3106(01)	3	6

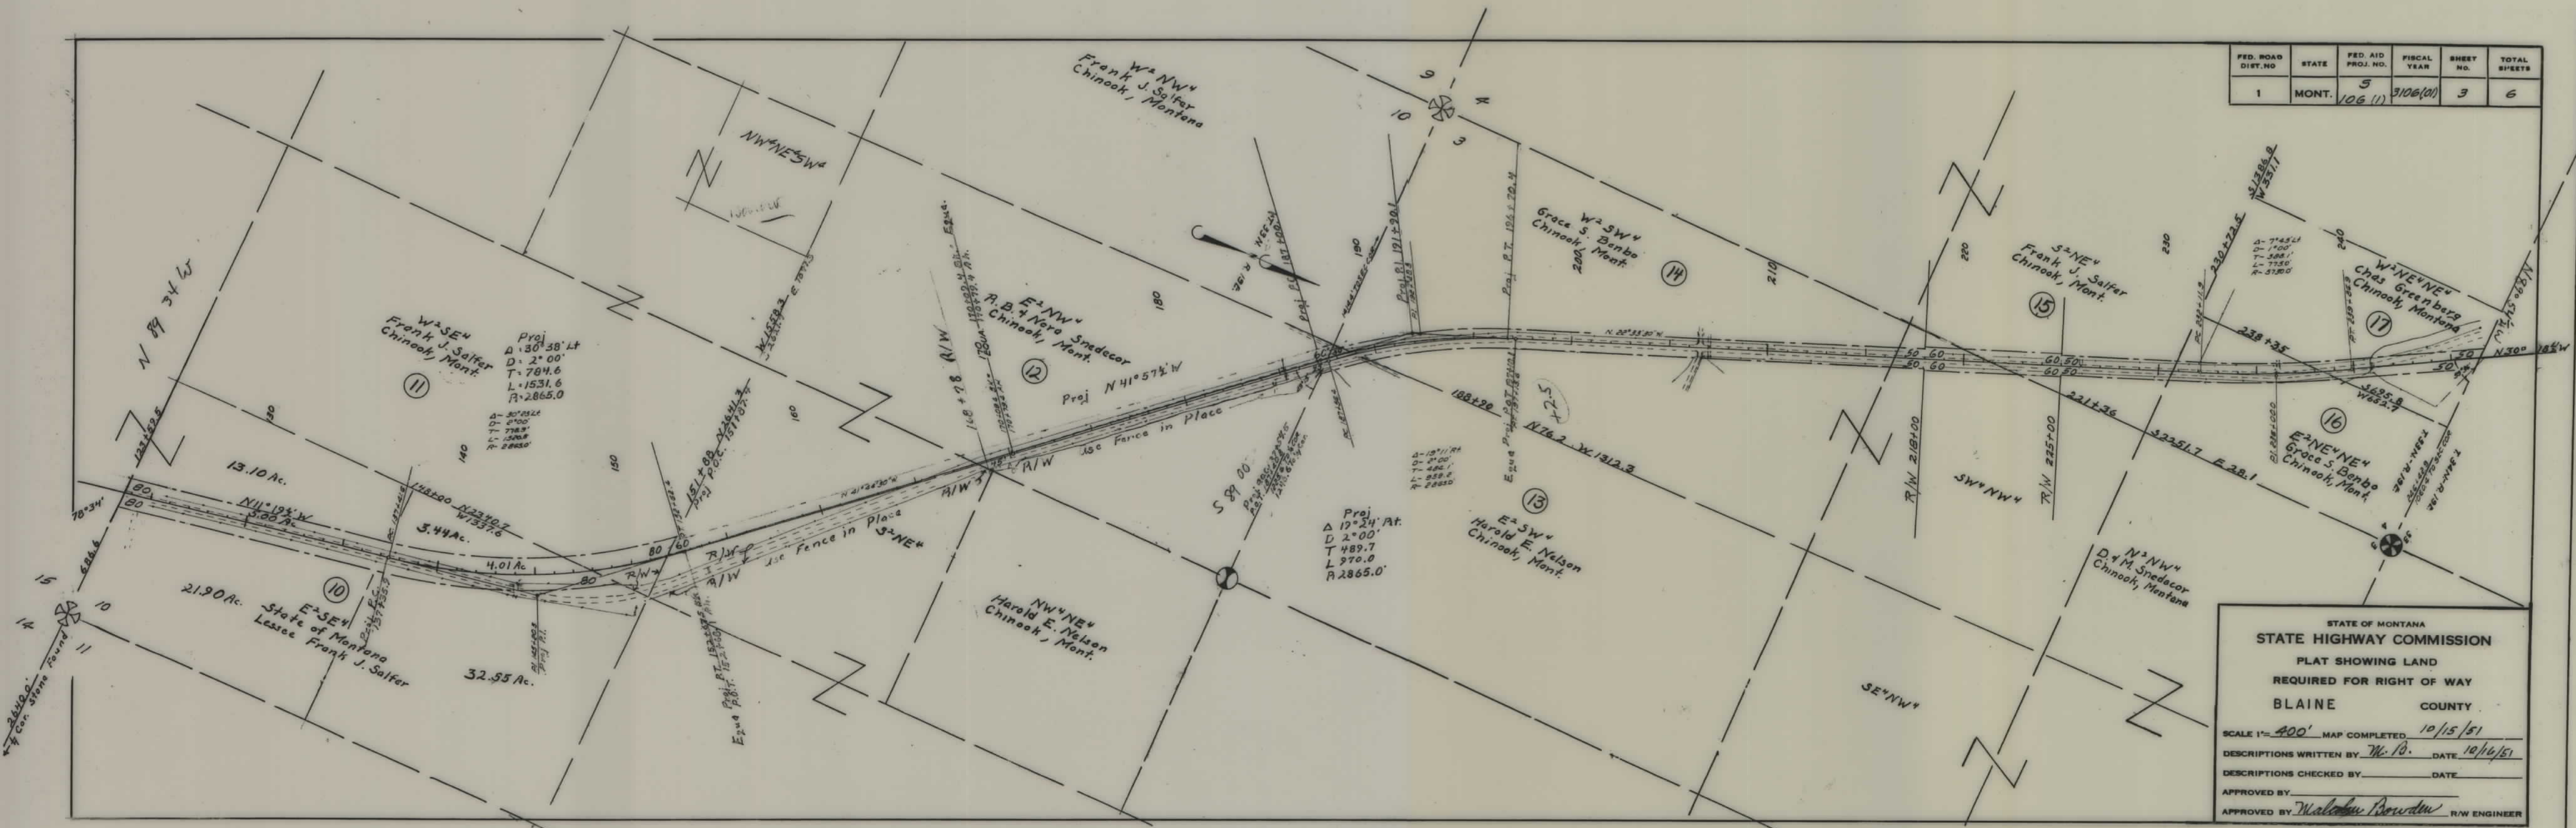

STATE OF MONTANA
STATE HIGHWAY COMMISSION
 PLAT SHOWING LAND
 REQUIRED FOR RIGHT OF WAY
BLAINE COUNTY

SCALE 1"= 400' MAP COMPLETED 10/15/51
 DESCRIPTIONS WRITTEN BY W. B. DATE 10/16/51
 DESCRIPTIONS CHECKED BY _____ DATE _____
 APPROVED BY _____
 APPROVED BY Walter Bowden R/W ENGINEER

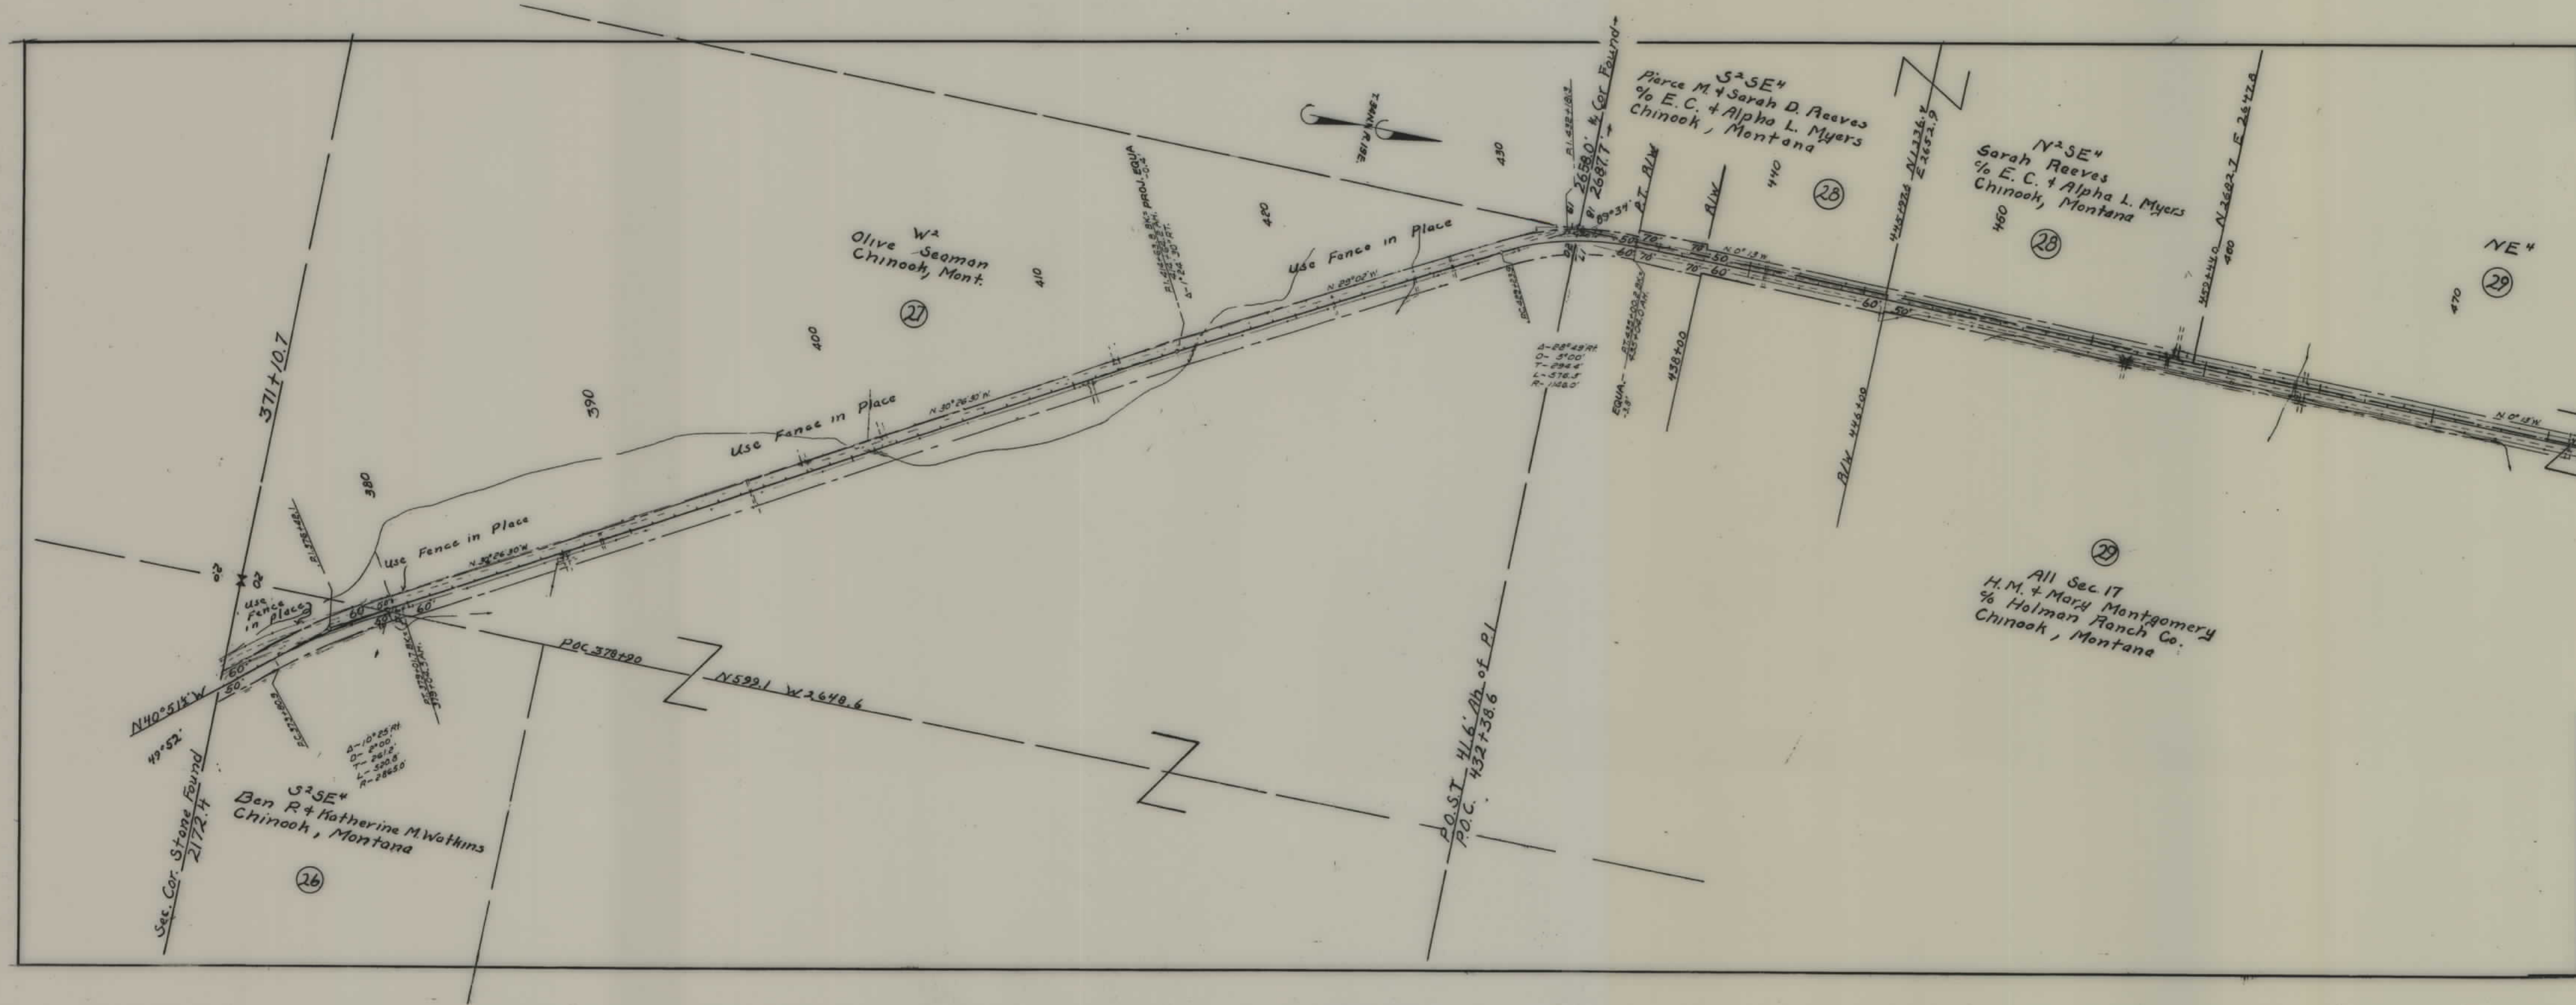


FED. ROAD DIST. NO.	STATE	FED. AID PROJ. NO.	R/W	SHEET NO.	TOTAL SHEETS
1	MONT.	5 106 (1)	3106 (01)	5	6

STATE OF MONTANA
STATE HIGHWAY COMMISSION
PLAT SHOWING LAND
REQUIRED FOR RIGHT OF WAY
BLAINE COUNTY

SCALE 1"=400' MAP COMPLETED 10/15/51
DESCRIPTIONS WRITTEN BY L.B. DATE 10-16-51
DESCRIPTIONS CHECKED BY M.B. DATE 10/16/51
APPROVED BY _____
APPROVED BY Malcolm Bowden R/W ENGINEER

FED. ROAD DIST. NO.	STATE	FED. AID PROJ. NO.	R/W NO.	SHEET NO.	TOTAL SHEETS
1	MONT.	5 106(1)	3106(01)	6	6

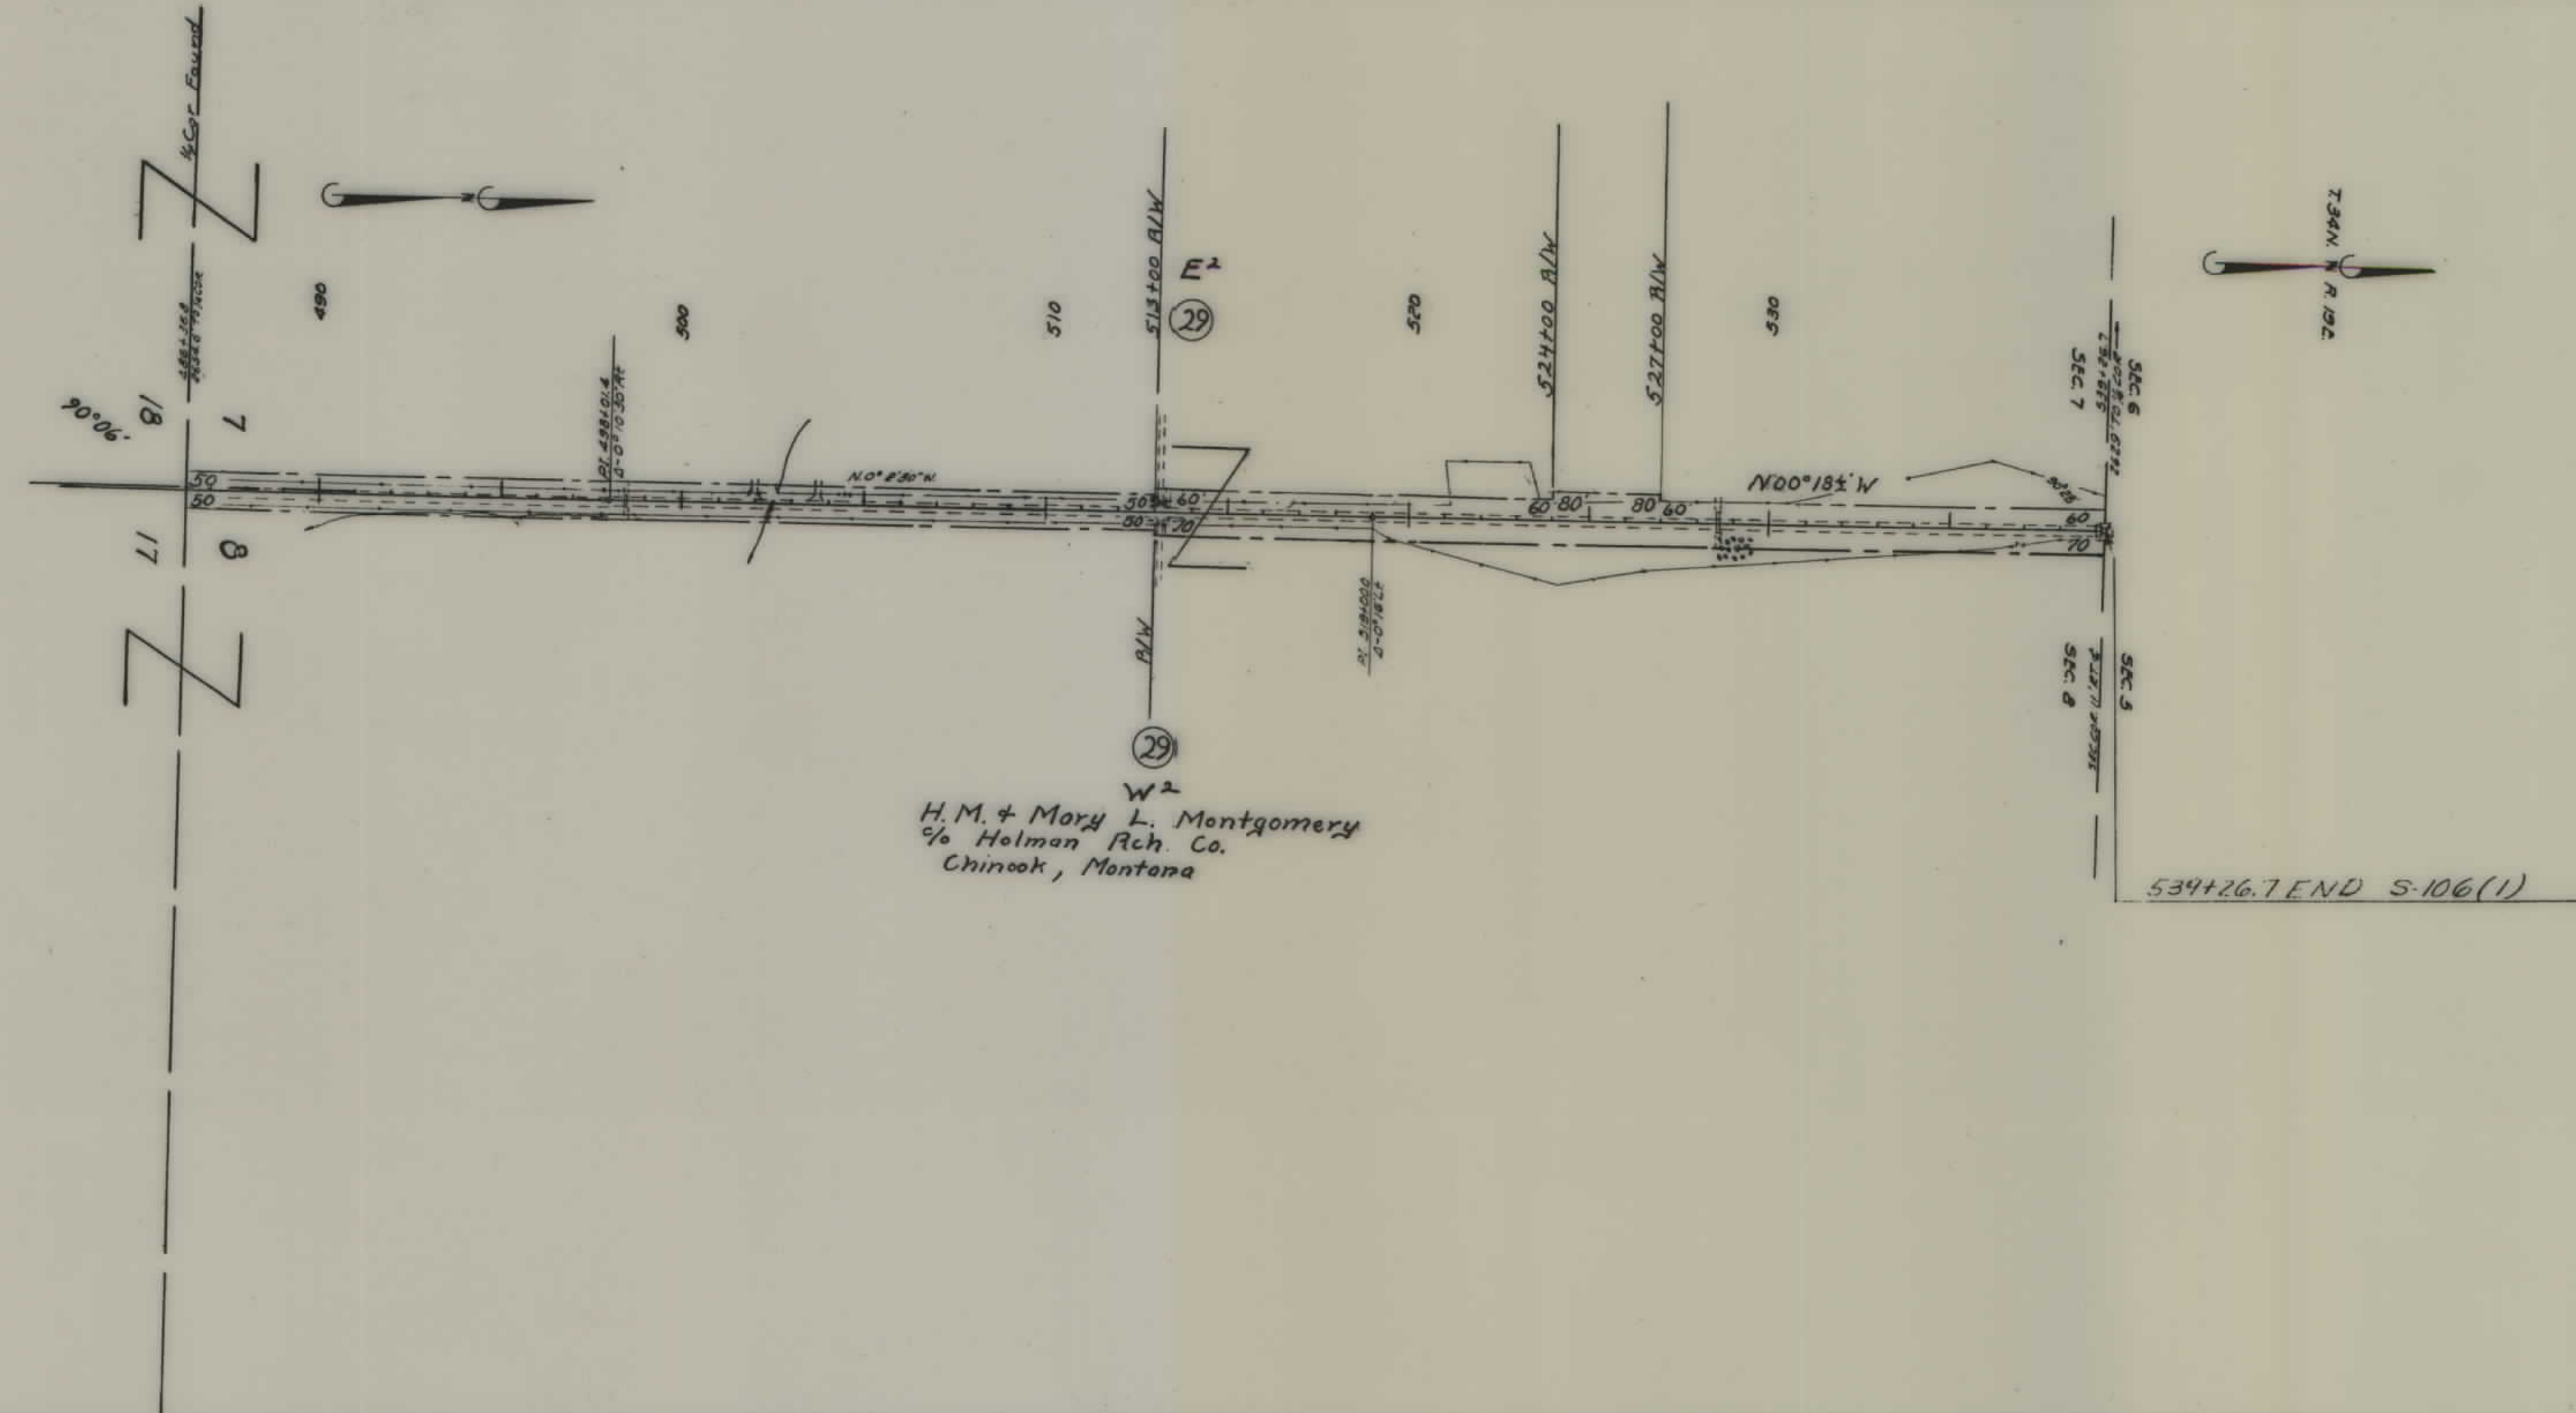

STATE OF MONTANA
STATE HIGHWAY COMMISSION
PLAT SHOWING LAND
REQUIRED FOR RIGHT OF WAY
BLAINE COUNTY

SCALE 1"=400' MAP COMPLETED 10/15/51
DESCRIPTIONS WRITTEN BY L.B. DATE 10-16-51
DESCRIPTIONS CHECKED BY M.B. DATE 10/16/51
APPROVED BY
APPROVED BY Malcolm Bowden R/W ENGINEER