

PLANS
NOT
TO
SCALE

R. 1 W. T. 29 N.

SEC. 13

R. 1 E. T. 29 N.

SEC. 18

350

360

370

380

BEARINGS FROM SOLAR OBSERVATION

POLES TO			BE		MOVED
STATION	POWER				REMARKS
	LT	RT			
746+21		1			FOR CLEAR
746+35	1				FOR CLEAR
763+96		1			FOR CLEAR
TOTAL	1	2			S-107(6)

344+635 P.O.T. END S-107(6) =
344+635 P.O.T. BEG. S-107(6)

SEC. 24

SEC. 19

S-107(6)					
FED. ROAD DIST. NO.	STATE	FED. AID PROJ. NO.	R/W NO.	SHEET NO.	TOTAL SHEETS
8	MONT.	S-107(6)	3107-06	1	8

DESCRIPTIONS WRITTEN BY _____
 DESCRIPTIONS CHECKED BY _____
 MAPS COMPLETED BY _____
 MAPS TO SUR. PUB. ROADS _____
 MAPS TO CONSTRUCTION _____


STATE OF MONTANA
 STATE HIGHWAY COMMISSION
 LAND REQUIRED FOR RIGHT OF WAY
 TOOLE COUNTY
 SCALE 1" = 200' MAP APPROVED BY _____

S 107(6) SHT 1 OF 8

5-107(6)

440

FED. ROAD DIST. NO.	STATE	FED. AID PROJ. NO.	R/W NO.	SHEET NO.	TOTAL SHEETS
3	MONT.	5-107(6)	3107-06	2	8

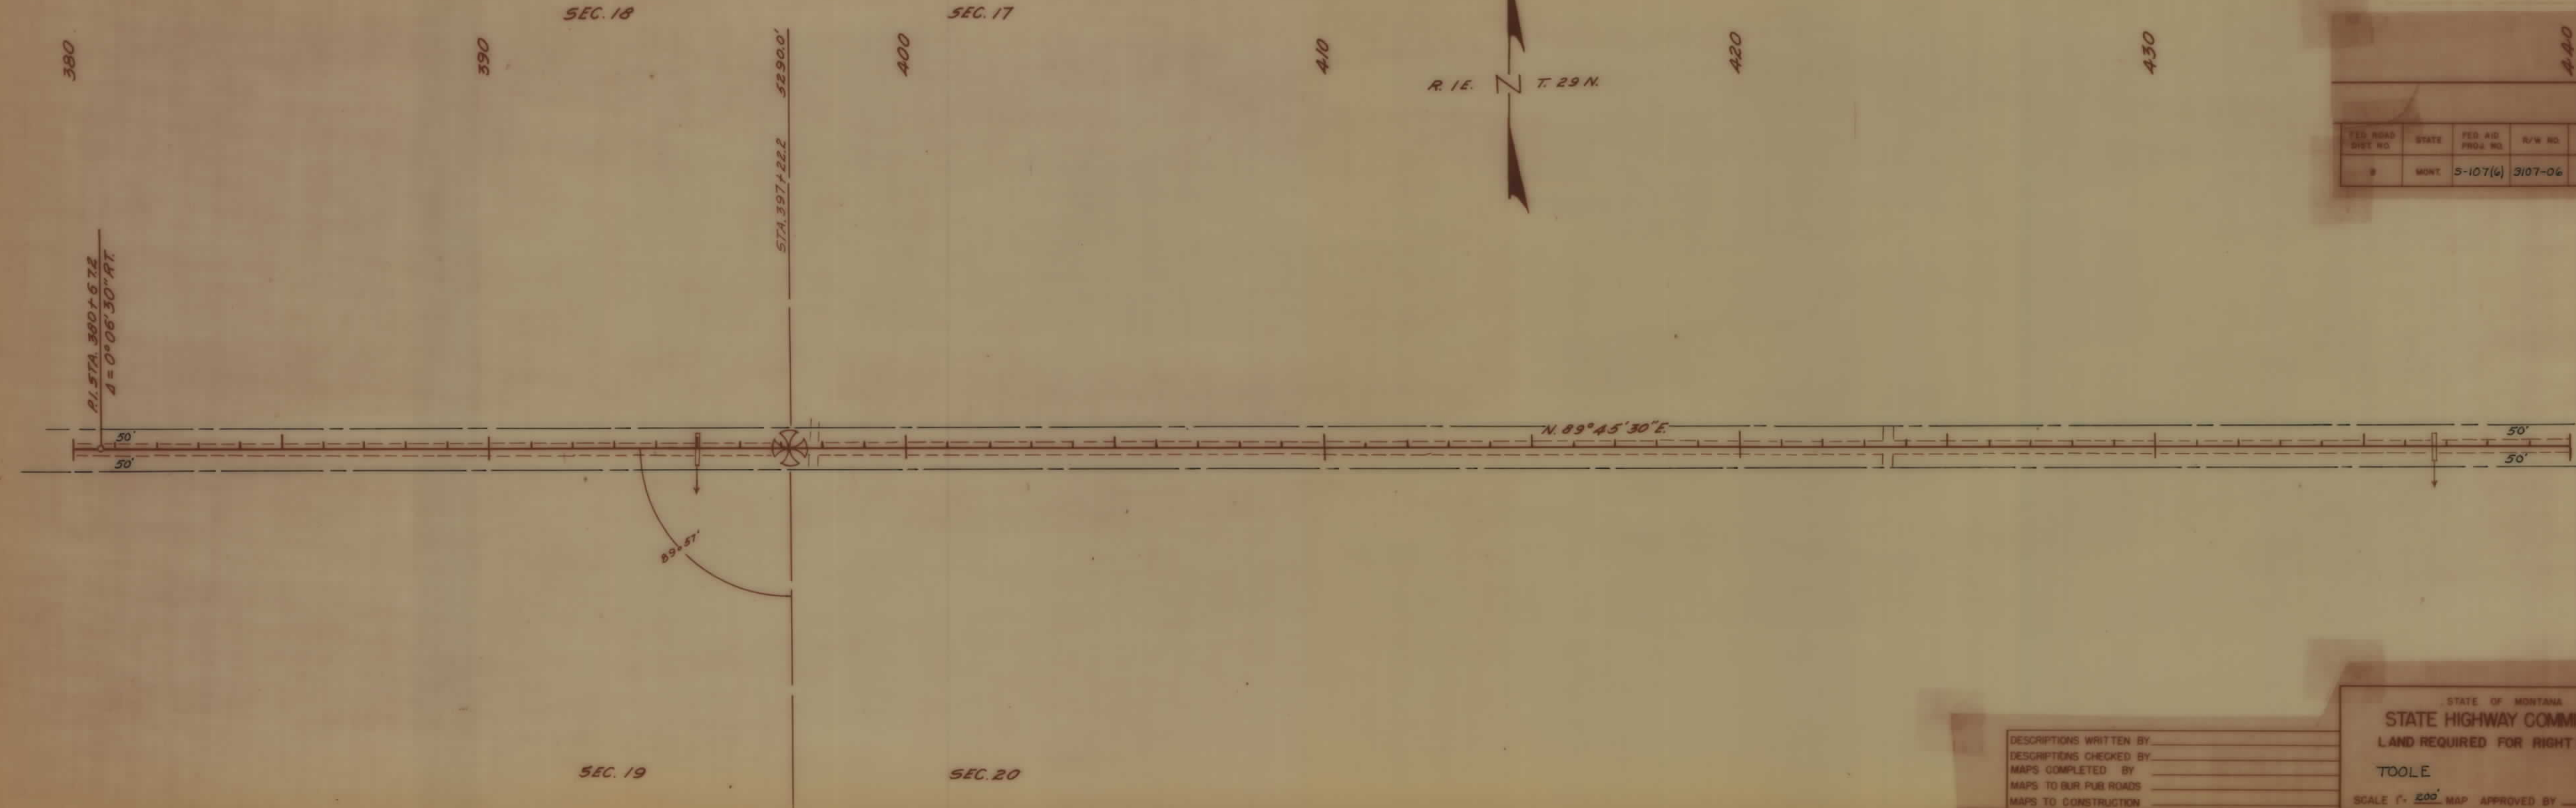

DESCRIPTIONS WRITTEN BY _____
 DESCRIPTIONS CHECKED BY _____
 MAPS COMPLETED BY _____
 MAPS TO BUR. PUB. ROADS _____
 MAPS TO CONSTRUCTION _____

STATE OF MONTANA
STATE HIGHWAY COMMISSION
 LAND REQUIRED FOR RIGHT OF WAY
 TOOLE COUNTY
 SCALE 1" = 200' MAP APPROVED BY _____

440

SEC. 17

SEC. 16

460

470

480

490

5-107(6)

500

FED. ROAD DIST. NO.	STATE	FED. AID PROJ. NO.	R/W NO.	SHEET NO.	TOTAL SHEETS
5	MONT.	5-107(6)	3107-06	3	8

T. 29N. N R. 1E.

R.L. STA. 483+00.0
A=0°13'15" RT

N. 89°45'30" E.

N. 89°50'43" E.

RES

YIELD ENT

FIELD ENT

26300' STA. 449+91

SEC. 20

SEC. 21

90°22'

DESCRIPTIONS WRITTEN BY _____
DESCRIPTIONS CHECKED BY _____
MAPS COMPLETED BY _____
MAPS TO OUR PUB. ROADS _____
MAPS TO CONSTRUCTION _____

STATE OF MONTANA
STATE HIGHWAY COMMISSION
LAND REQUIRED FOR RIGHT OF WAY
TOOLE COUNTY
SCALE 1" = 200' MAP APPROVED BY _____

S 107(6) SHT 3 OF 8

500
SEC. 16

510
SEC. 15

520

530

540

550

SEC. 15

SEC. 14

560

STA. 502+91
2-PWR WIRES, 4-TEL WIRES X'ING. &
CLEAR 20.5'

STA. 502+91
2-PWR WIRES, 4-TEL WIRES X'ING. &
CLEAR 20.5'

COUNTY ROAD

BARN

SHEDS

MAIL BOX

89°40'

N. 89° 58' 45" E.

N. 89° 56' 45" E.

89°44'

STA. 535+750

COUNTY ROAD

S. 107(6)
R. 1 E. T. 29 N.

SEC. 21

SEC. 22

SEC. 22

SEC. 23

DESCRIPTIONS WRITTEN BY _____
DESCRIPTIONS CHECKED BY _____
MAPS COMPLETED BY _____
MAPS TO SUR PLS ROADS _____
MAPS TO CONSTRUCTION _____

STATE OF MONTANA
STATE HIGHWAY COMMISSION
LAND REQUIRED FOR RIGHT OF WAY
TOOLE COUNTY
SCALE 1" = 200' MAP APPROVED BY _____

FED. ROAD DIST. NO.	STATE	FED. AID PROJ. NO.	R/W NO.	SHEET NO.	TOTAL SHEETS
8	MONT.	5-107(6)	3107-06	4	8

R. 1 STA. 538+41.3
Δ = 0° 02' LT.

R. 1 E. T. 29 N.

560

570


580

590

600

610

620

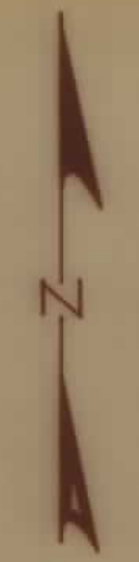

SEC. 14

SEC. 13


5-107(6)

FED. ROAD DIST. NO.	STATE	FED. AID PROJ. NO.	R/W NO.	SHEET NO.	TOTAL SHEETS
8	MONT.	5-107(6)	3107-06	5	8

P.I. STA. 569+93.1
 $\Delta = 0^{\circ}09'30''$ LT.

P.I. STA. 589+66.7
 $\Delta = 0^{\circ}06'11''$ LT.

P.I. STA. 614+30.3
 $\Delta = 0^{\circ}03'15''$ LT.

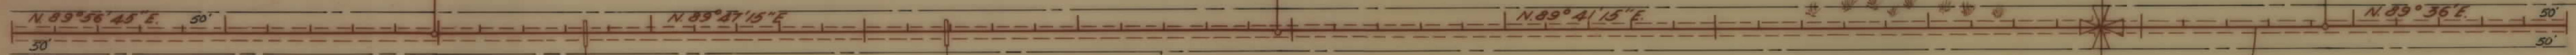

SEC. 23

SEC. 24

DESCRIPTIONS WRITTEN BY _____
DESCRIPTIONS CHECKED BY _____
MAPS COMPLETED BY _____
MAPS TO BUR FUNDADS _____
MAPS TO CONSTRUCTION _____

STATE OF MONTANA
STATE HIGHWAY COMMISSION
LAND REQUIRED FOR RIGHT OF WAY
TOOLE COUNTY
SCALE 1" = 200' MAP APPROVED BY _____

S 107(6) SHT 5 OF 8

5

620

630

640

650

660

670

680

R. 1 E. T. 29 N.

R. 2 E. T. 29 N.

5-107(6)

SEC. 13

SEC. 18


SEC. 24

SEC. 19

FED. ROAD DIST. NO.	STATE	FED. AID PROJ. NO.	R/W NO.	SHEET NO.	TOTAL SHEETS
8	MONT.	5-107(6)	3107-06	6	8

STATE OF MONTANA	
STATE HIGHWAY COMMISSION	
LAND REQUIRED FOR RIGHT OF WAY	
TOOLE	COUNTY
SCALE 1" = 200' MAP APPROVED BY _____	

DESCRIPTIONS WRITTEN BY _____
DESCRIPTIONS CHECKED BY _____
MAPS COMPLETED BY _____
MAPS TO BUI. PUB. ROADS _____
MAPS TO CONSTRUCTION _____

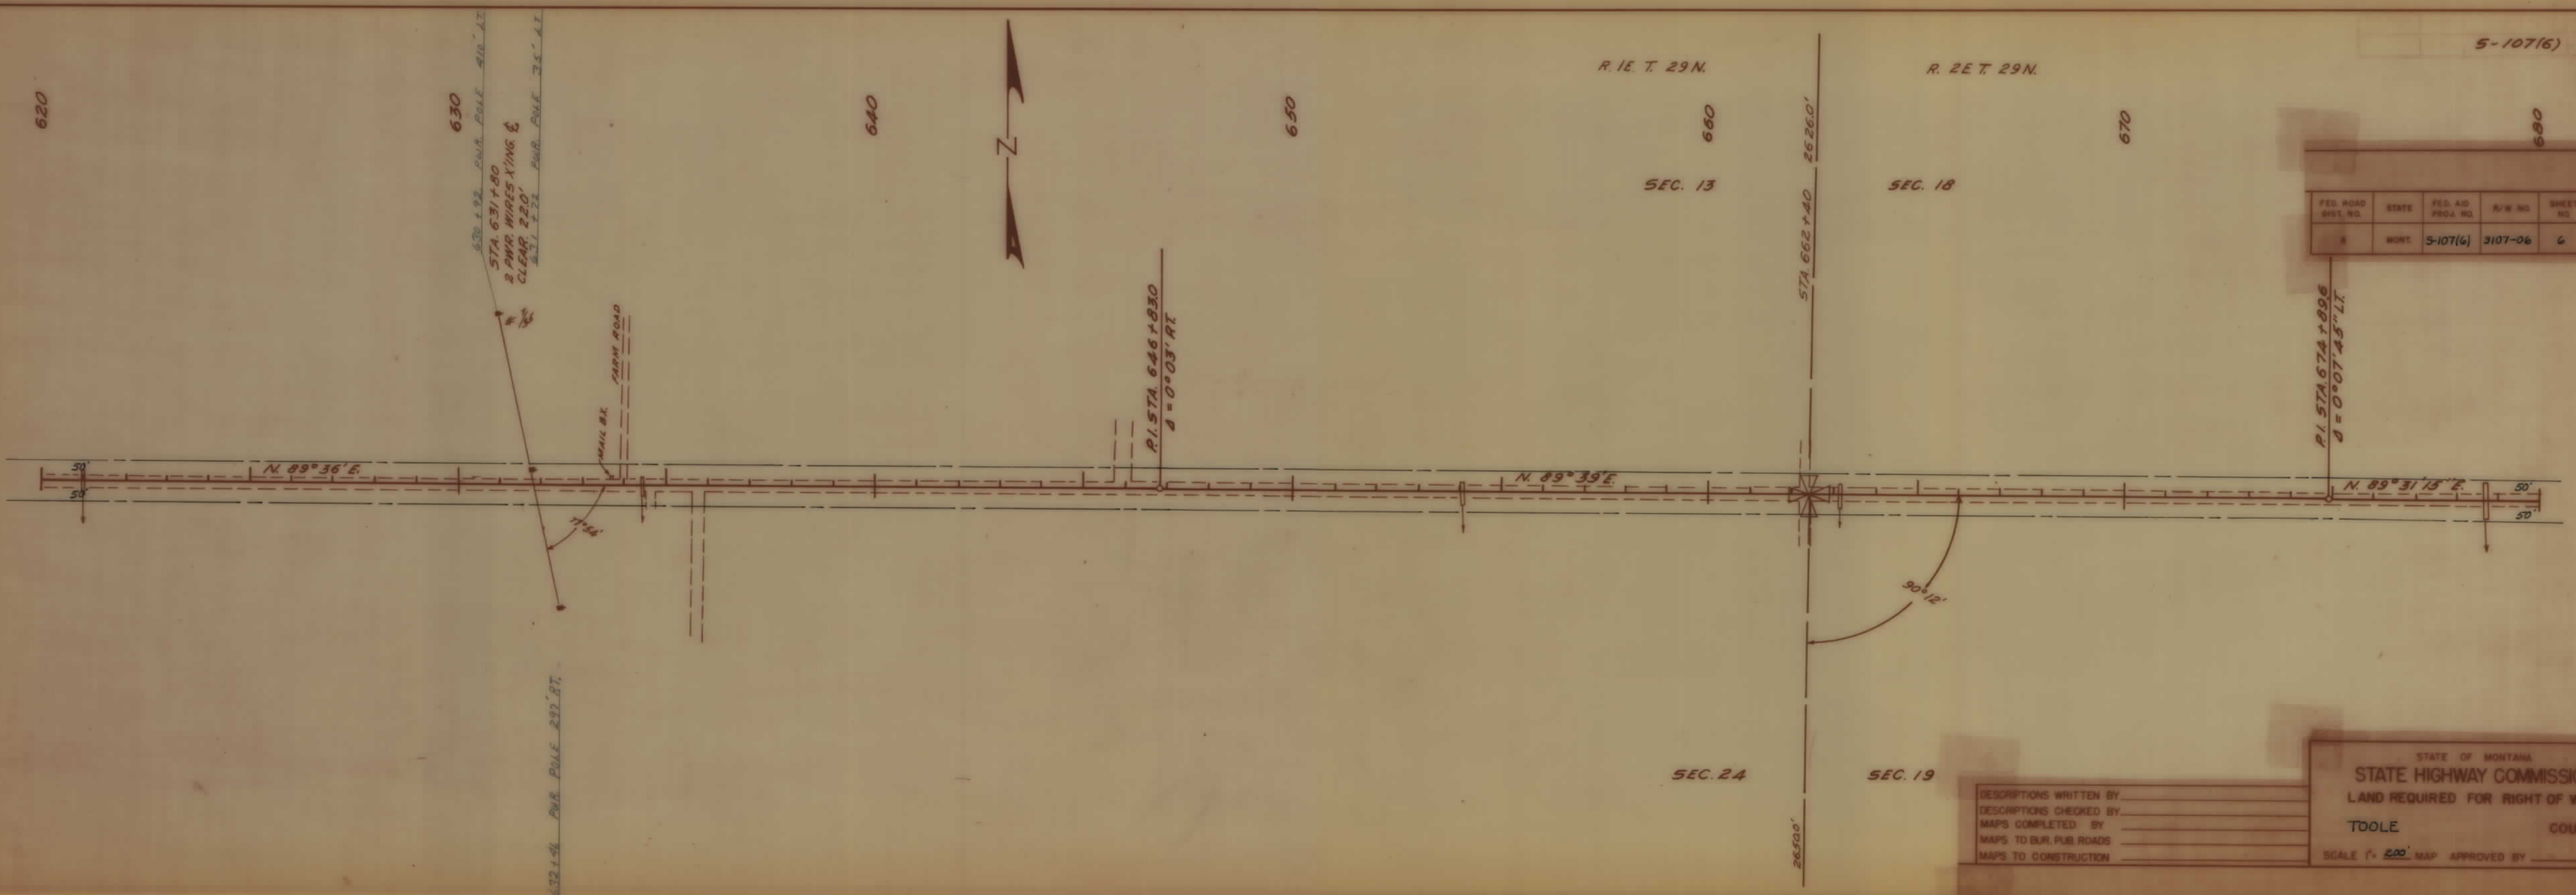

5-107(6)

FED. ROAD DIST. NO.	STATE	FED. AID PROJ. NO.	R/W NO.	SHEET NO.	TOTAL SHEETS
6	MONT.	5-107(6)	3107-06	7	8

STATE OF MONTANA
STATE HIGHWAY COMMISSION
LAND REQUIRED FOR RIGHT OF WAY


TOOLE COUNTY

SCALE 1" = 200' MAP APPROVED BY _____

DESCRIPTIONS WRITTEN BY _____
 DESCRIPTIONS CHECKED BY _____
 MAPS COMPLETED BY _____
 MAPS TO BUR. PUB. ROADS _____
 MAPS TO CONSTRUCTION _____


T. 29 N. R. 2 E.

$\Delta = 88^{\circ}54' \text{ LT.}$
 $D = 14^{\circ}15'$
 $T = 394.45'$
 $L = 623.89'$
 $R = 402.1'$

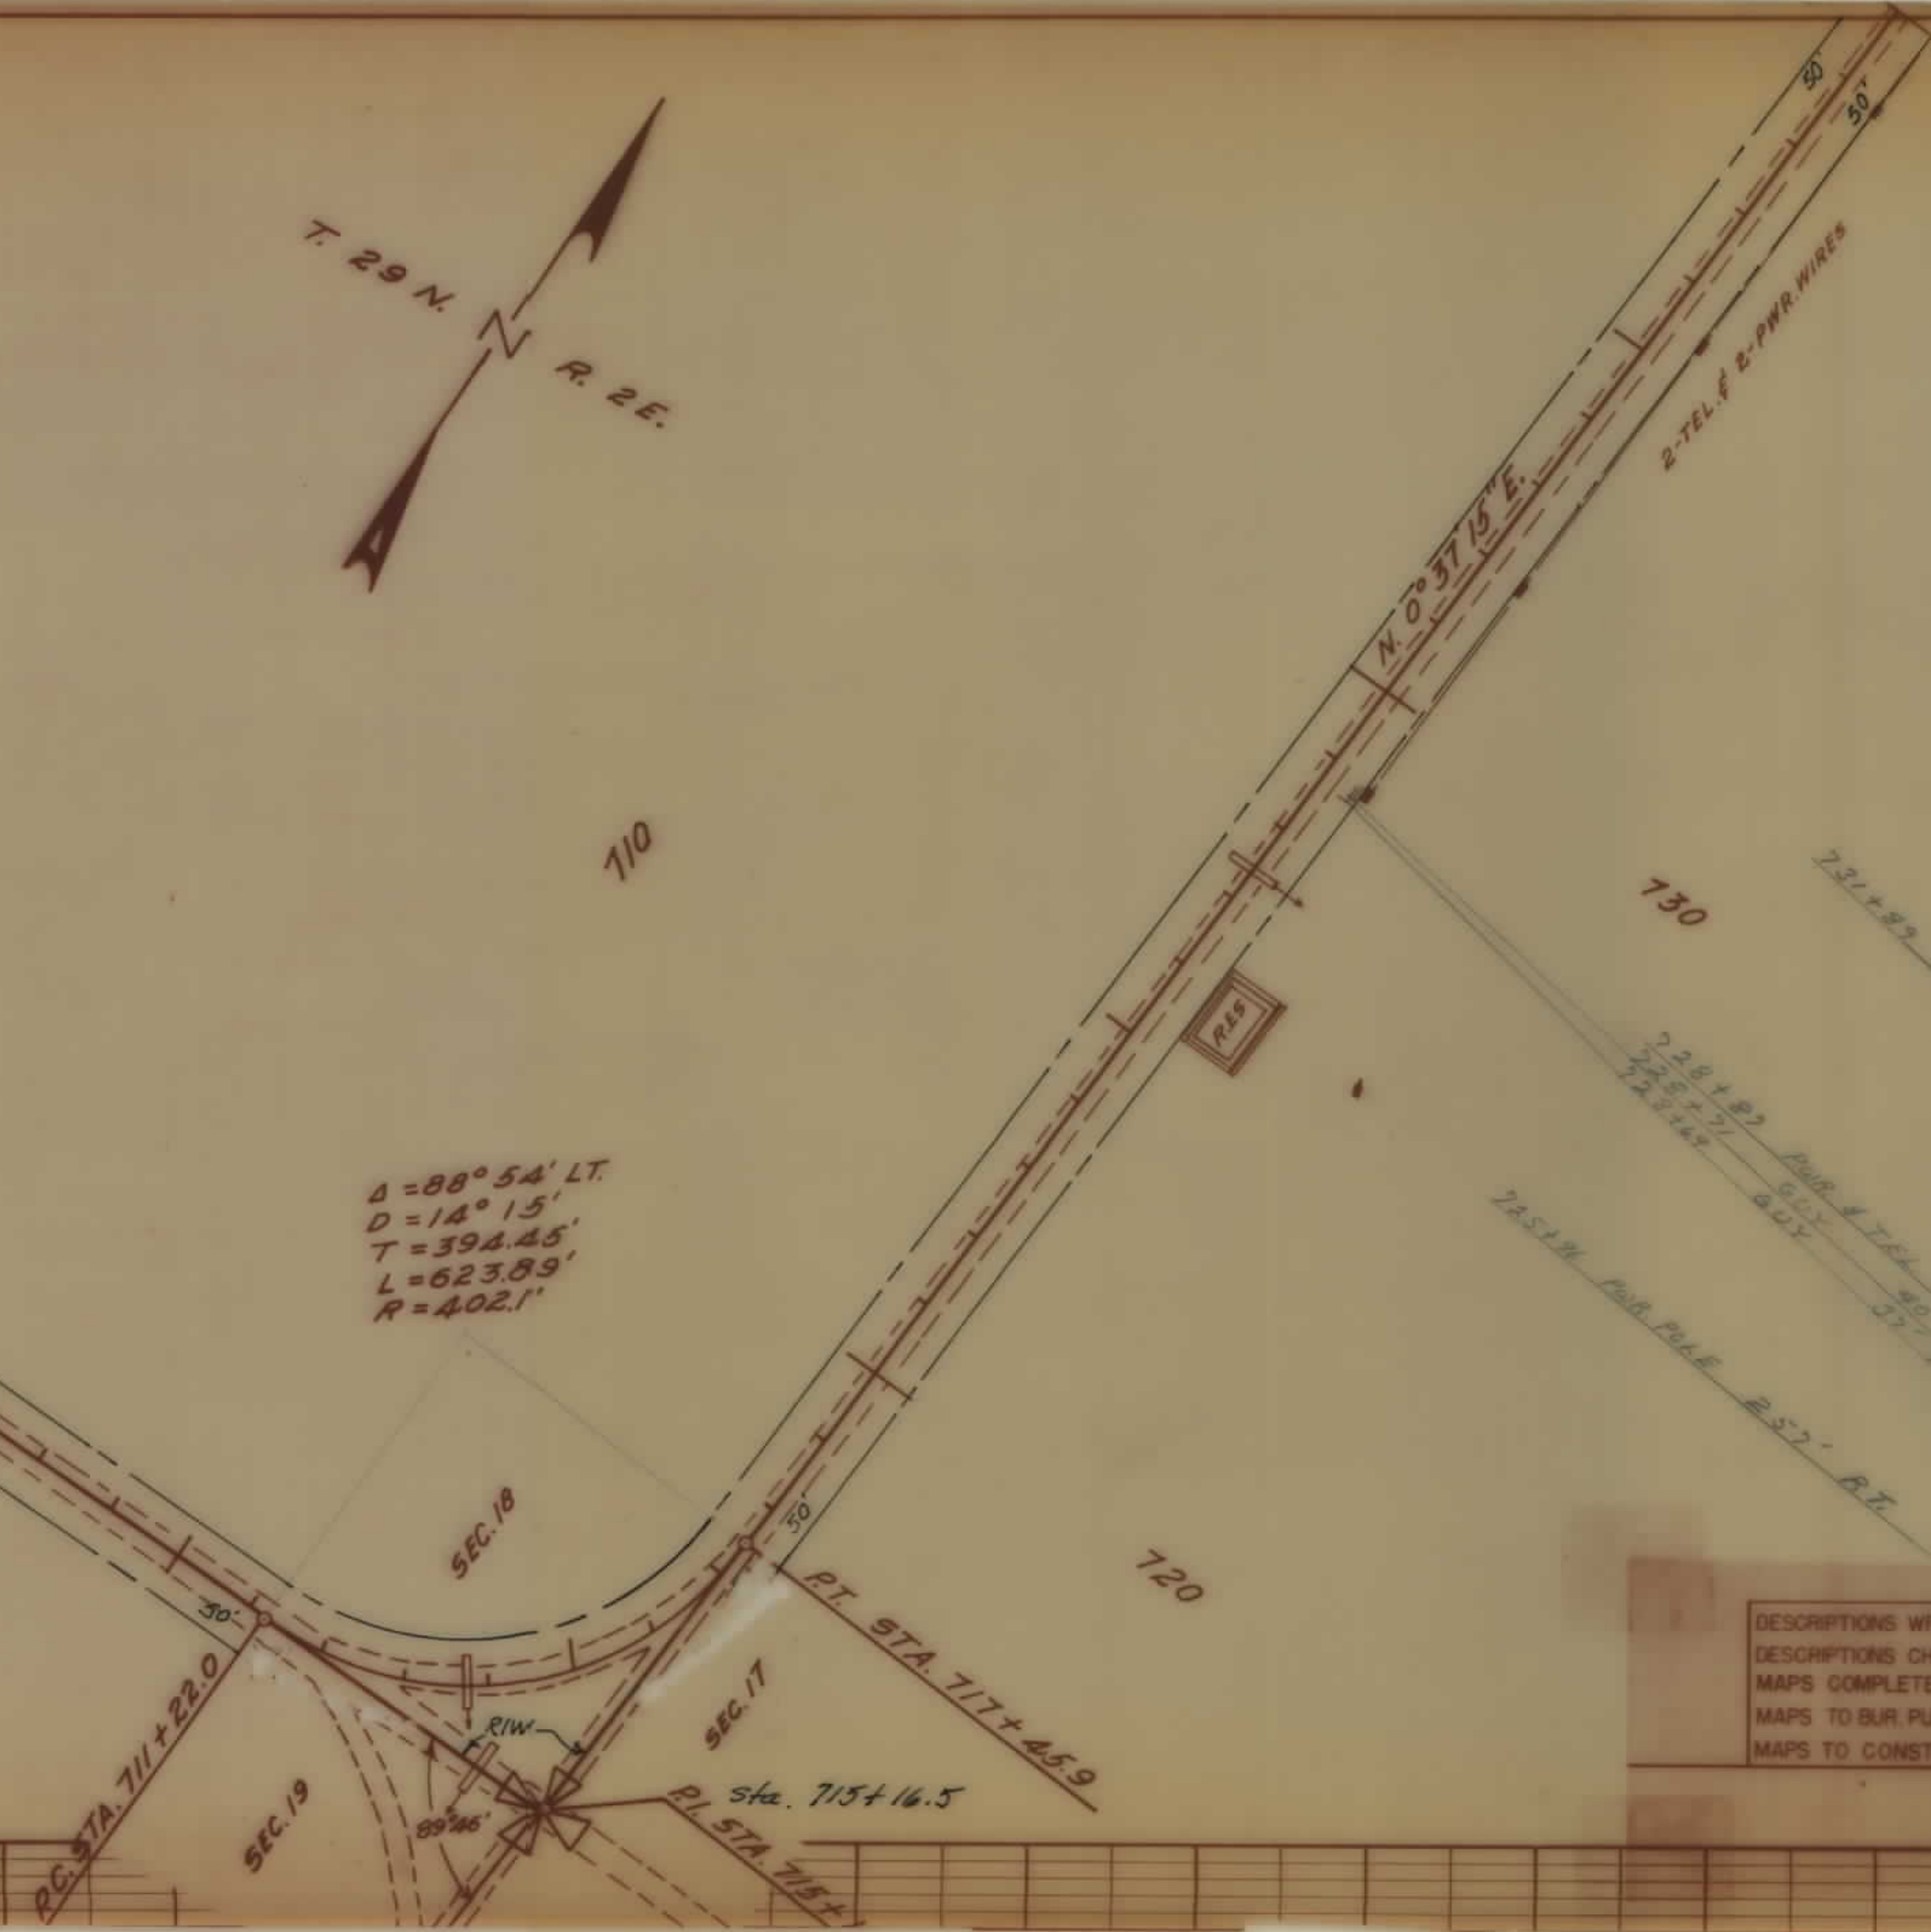

5-107(6)

FED. ROAD DIST. NO.	STATE	FED. AID PROJ. NO.	R/W NO.	SHEET NO.	TOTAL SHEETS
8	MONT.	5-107(6)	3107-06	8	8

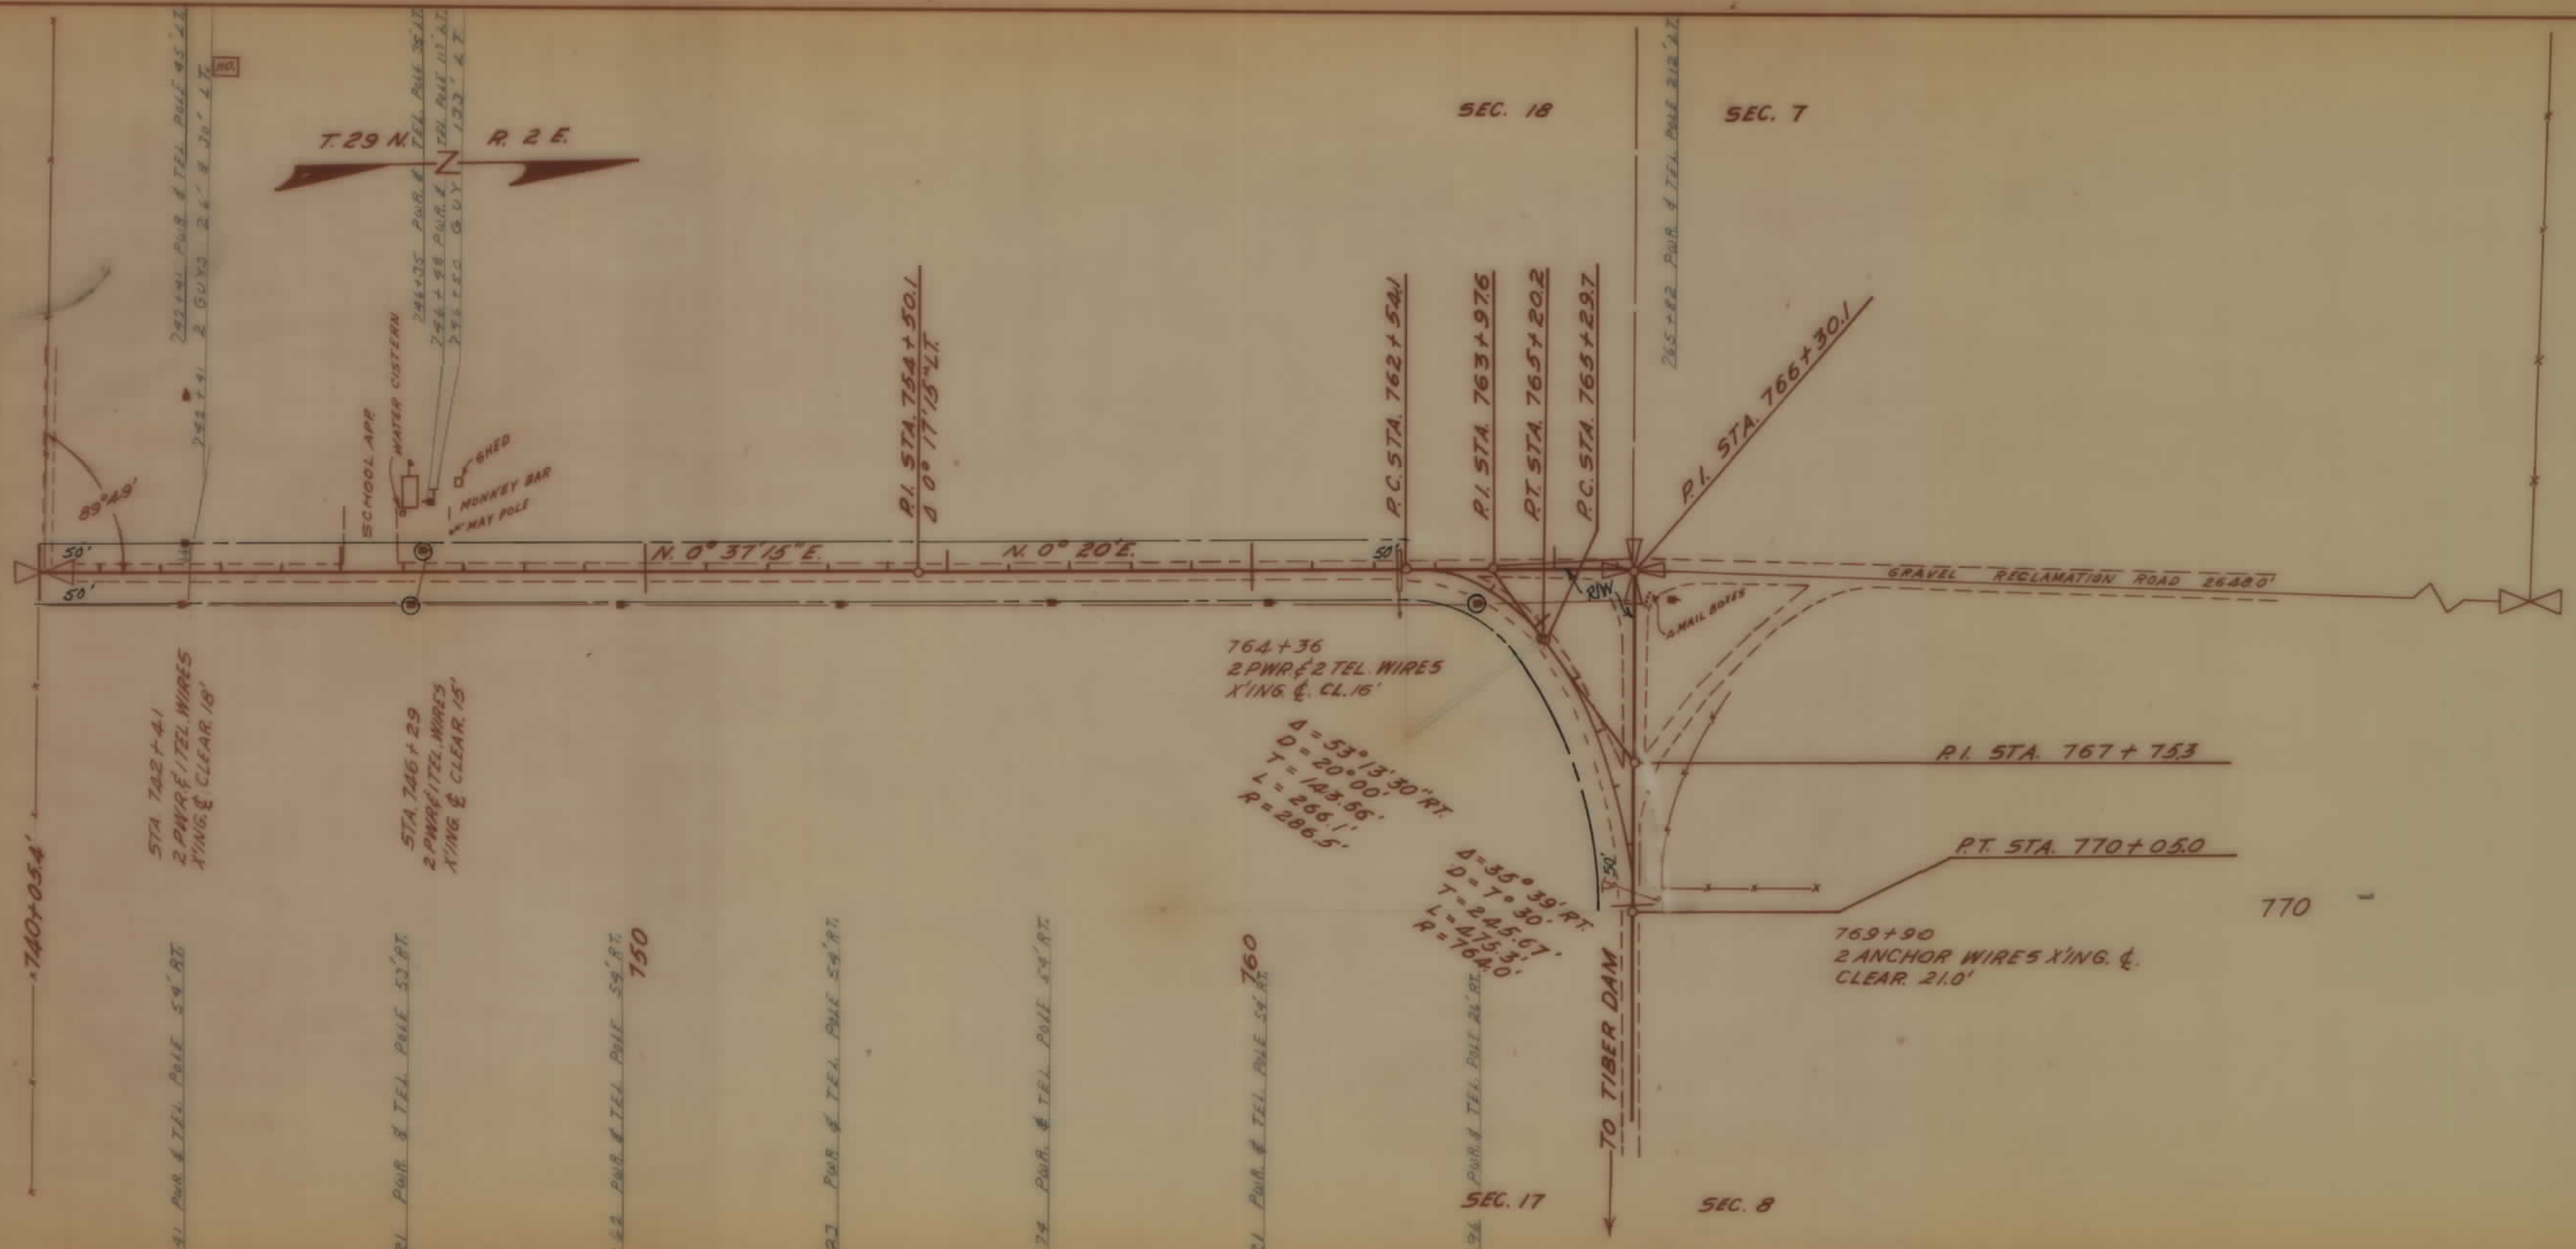

DESCRIPTIONS WRITTEN BY _____
 DESCRIPTIONS CHECKED BY _____
 MAPS COMPLETED BY _____
 MAPS TO SUR PUB ROADS _____
 MAPS TO CONSTRUCTION _____

STATE OF MONTANA
 STATE HIGHWAY COMMISSION
 LAND REQUIRED FOR RIGHT OF WAY
 TDOLE COUNTY
 SCALE 1" = 200' MAP APPROVED BY _____