

PLANS
NOT
TO
SCALE

Fowlers Addition
Block 1; Lots 7/12
Edith Fowler Andrews
3512 - Cent. Ave. Cheyenne, Wyo
School Dist. #34
Ledges, Mont.
Orig. Townsite
Block 4; Lots 2/12
Edith Fowler Andrews
Block 3; Lots 1/6
G.N. R.R. - St. Paul, Minn.


T29N R2W

NW 1/4 NE 1/4
Lee Fogelson
Conrad, Montana

LEDGER, MONT.

Not Inc.
NE 1/4, Sec 23; Twp 29N R2W.

FED. ROAD DIST. NO.	STATE	FED. AID PROJ. NO.	R.W. No.	SHEET NO.	TOTAL SHEETS
1	MONT.	3 107(1)	3107 01	2	2

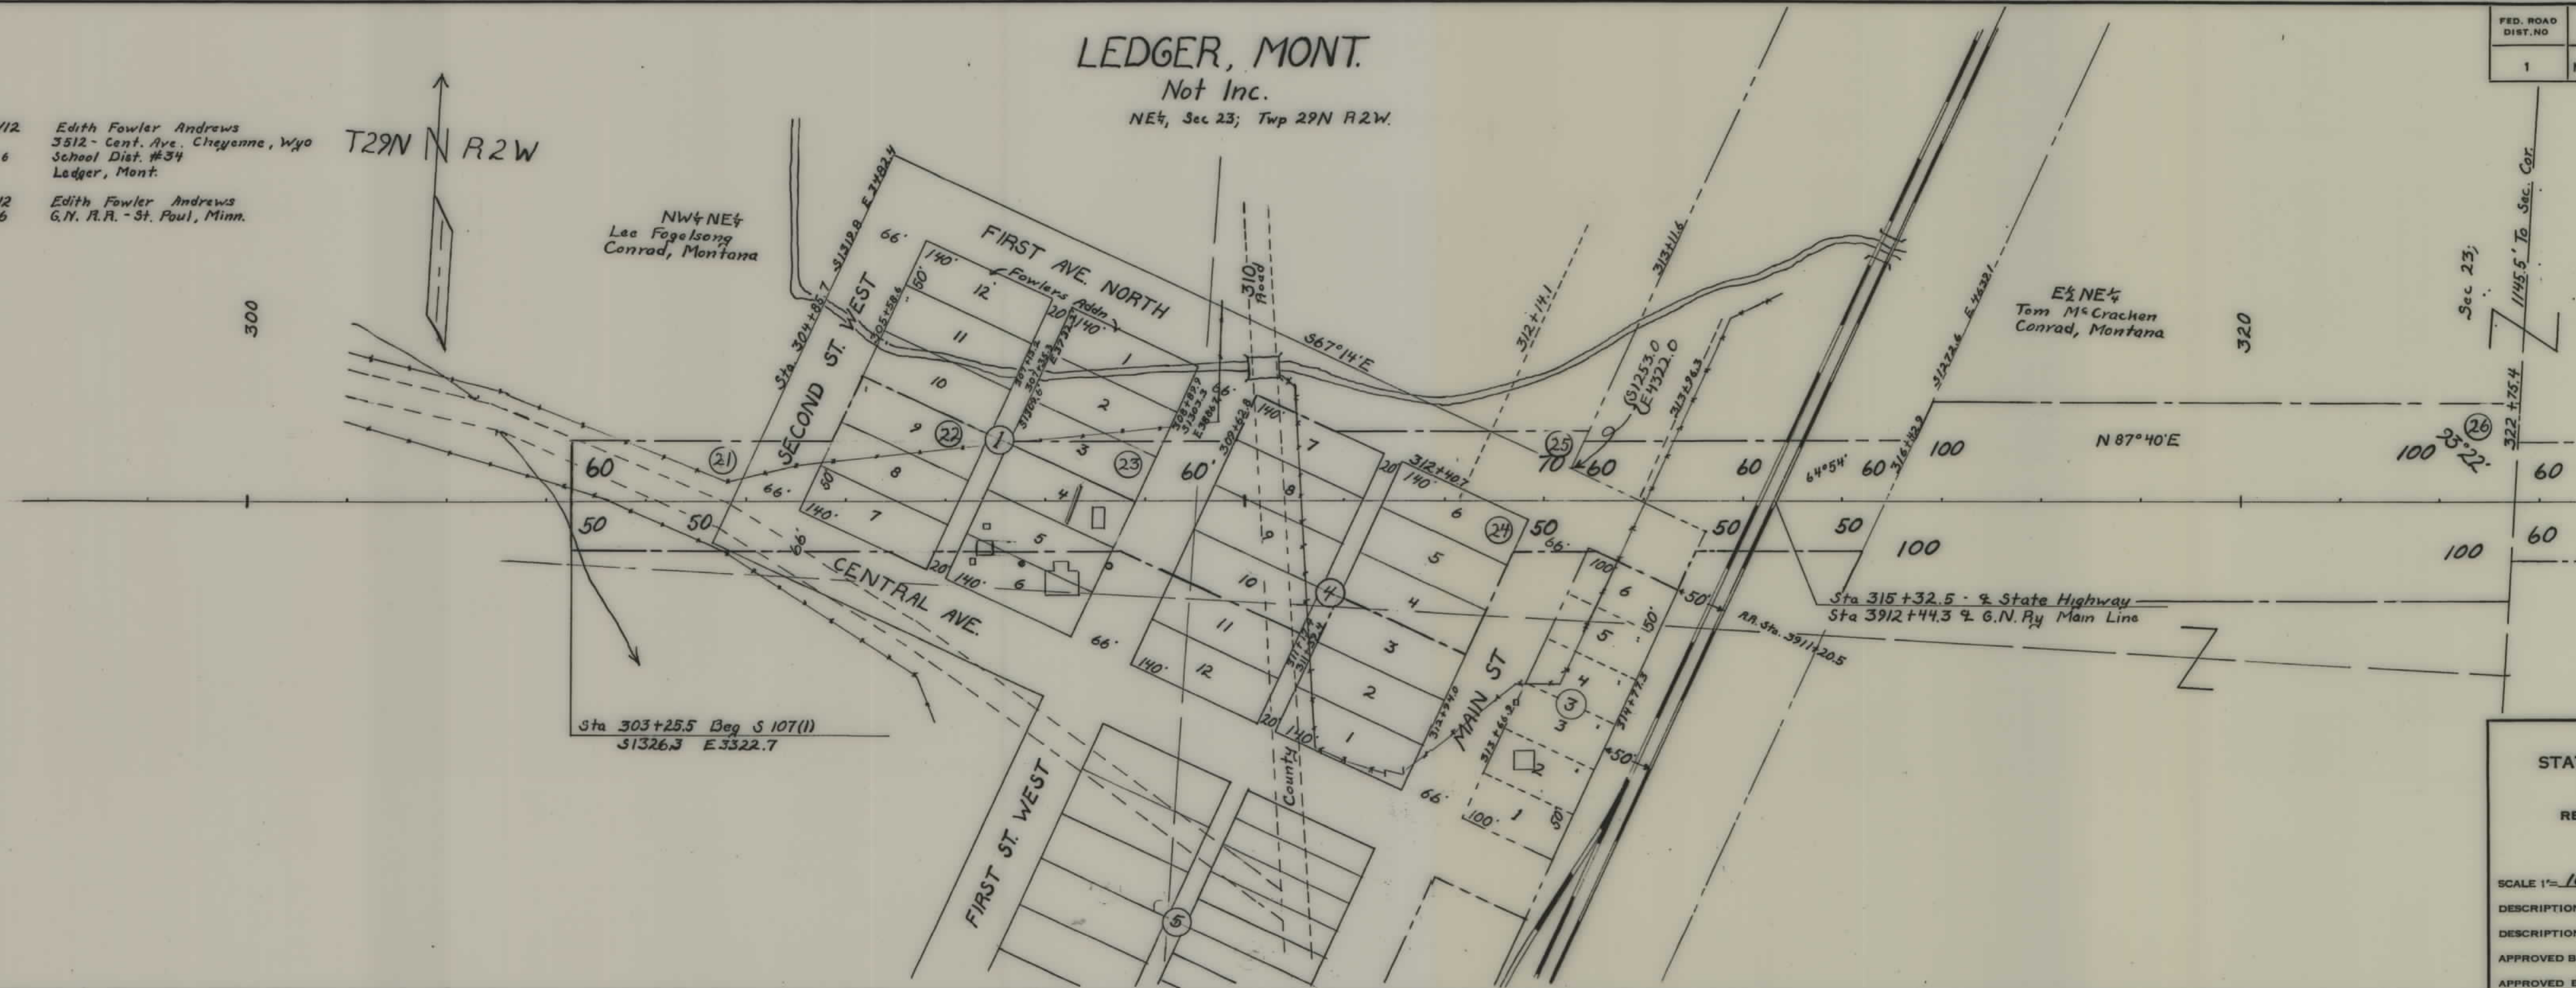

STATE OF MONTANA
STATE HIGHWAY COMMISSION
PLAT SHOWING LAND
REQUIRED FOR RIGHT OF WAY
COUNTY

SCALE 1"=100' MAP COMPLETED Dec. 1950
DESCRIPTIONS WRITTEN BY L.B. DATE Dec '50
DESCRIPTIONS CHECKED BY DATE
APPROVED BY PLANS DEPT.
APPROVED BY R/W ENGINEER