


PLANS
NOT
TO
SCALE

T.15N.
SEC. 15
R.18E.

LEWISTOWN
INC. CITY
POP. 6,573
1950 CENSUS


FED. ROAD DIST. NO.	STATE	FED. AID PROJ. NO.	R/W NO.	SHEET NO.	TOTAL SHEETS
8	MONT.	U-103(7)	5103-07	1	2

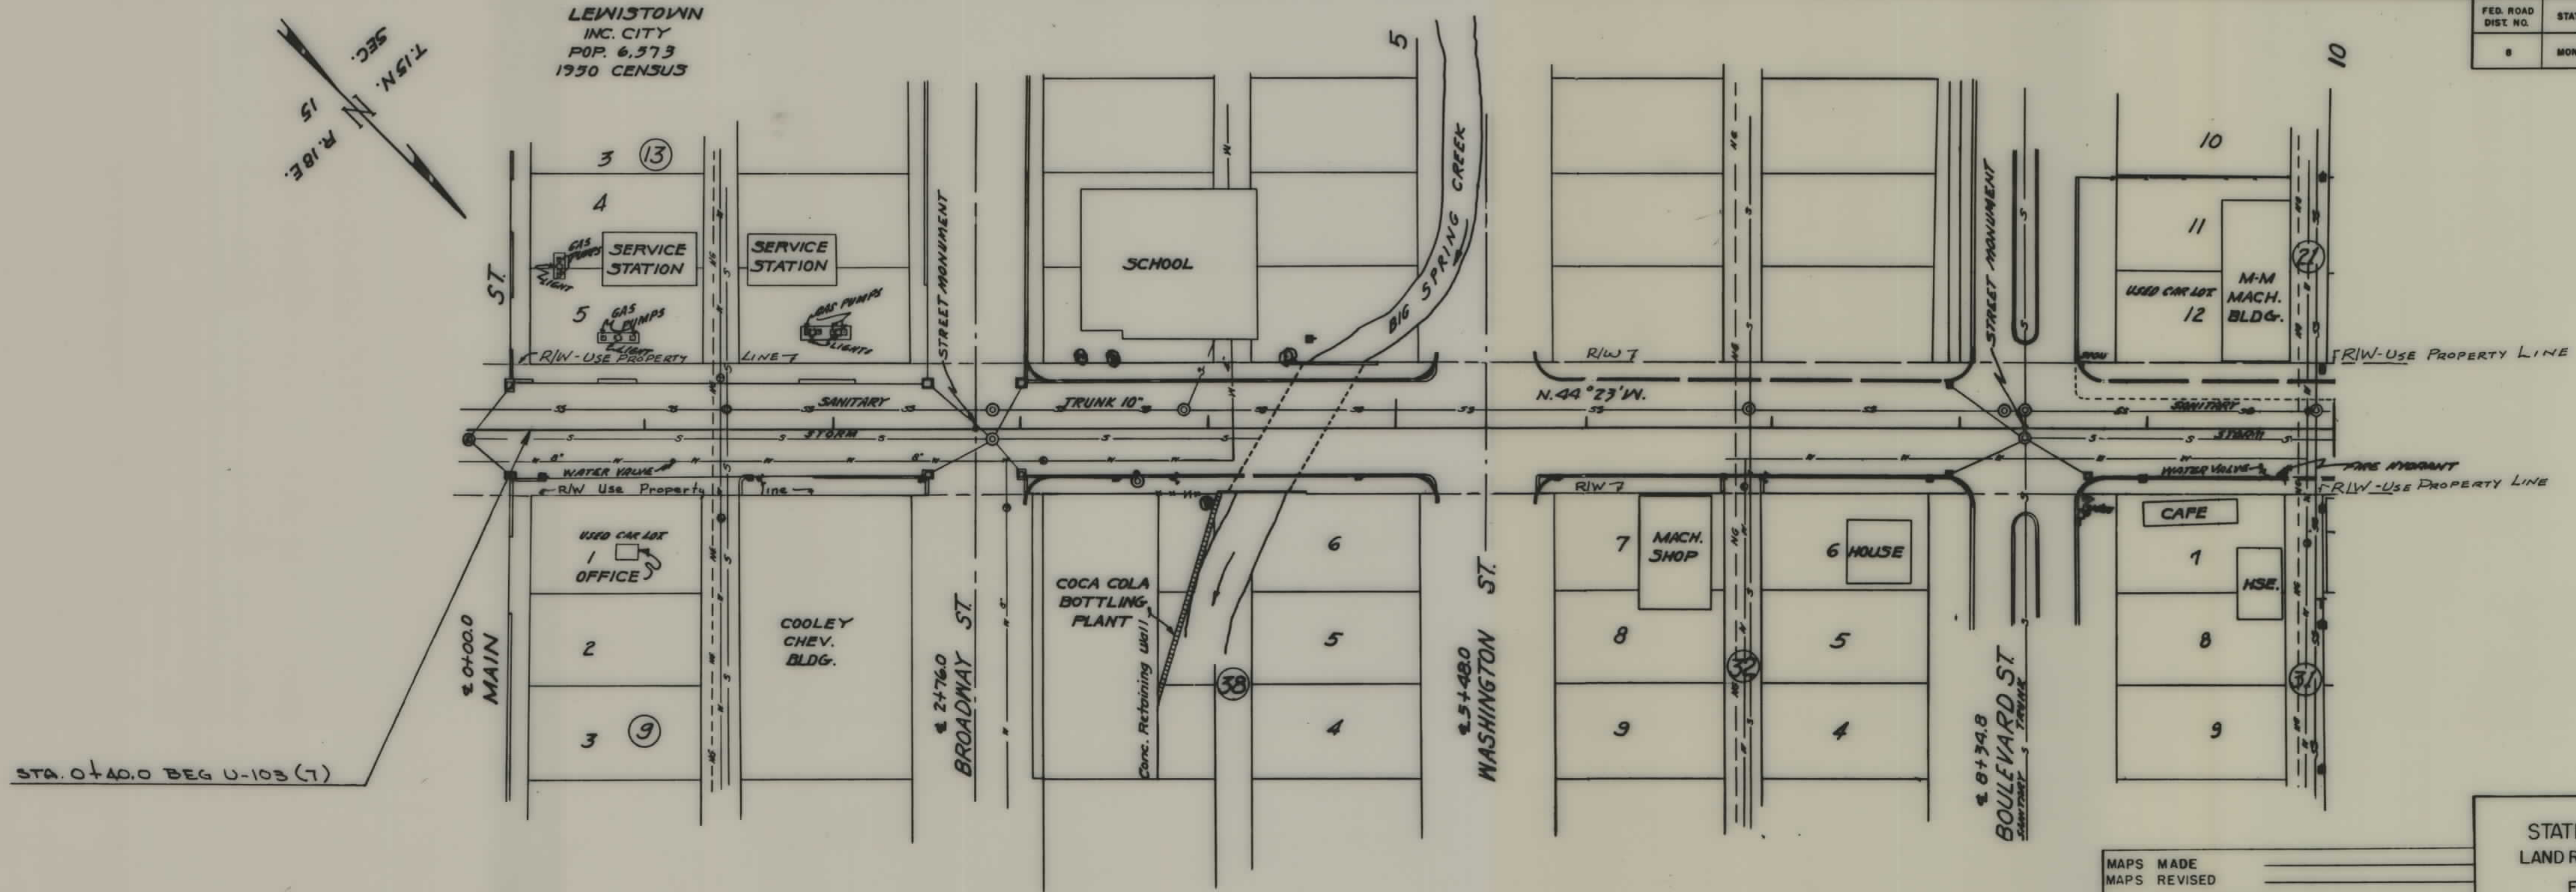

MAPS MADE _____
 MAPS REVISED _____
 MAPS TO BUR. PUB. ROADS _____
 MAPS COMPLETED _____

STATE OF MONTANA
 STATE HIGHWAY COMMISSION
 LAND REQUIRED FOR RIGHT OF WAY
 FERGUS COUNTY
 SCALE 1" = 50' MAP APPROVED BY _____

- ① Lot 12, Bk. 27
Michael John Lovely
Le Mars, Iowa
Lessee: Art Rohn
- ② Lots 1 & 2, Bk. 27
Central Machinery Corp.
721 S. Second St.
Great Falls, Mont.
Manager: John Manning
Lewistown, Mont.
- ③ Great Northern Ry. Co.
- ④ Lots 9 & 10, Bk. 18 and 7' of alley
Adolph Beckstrom
Cont. Purchaser: F.R. Fordyce
112 W. Evelyn St.
Lewistown, Mont.

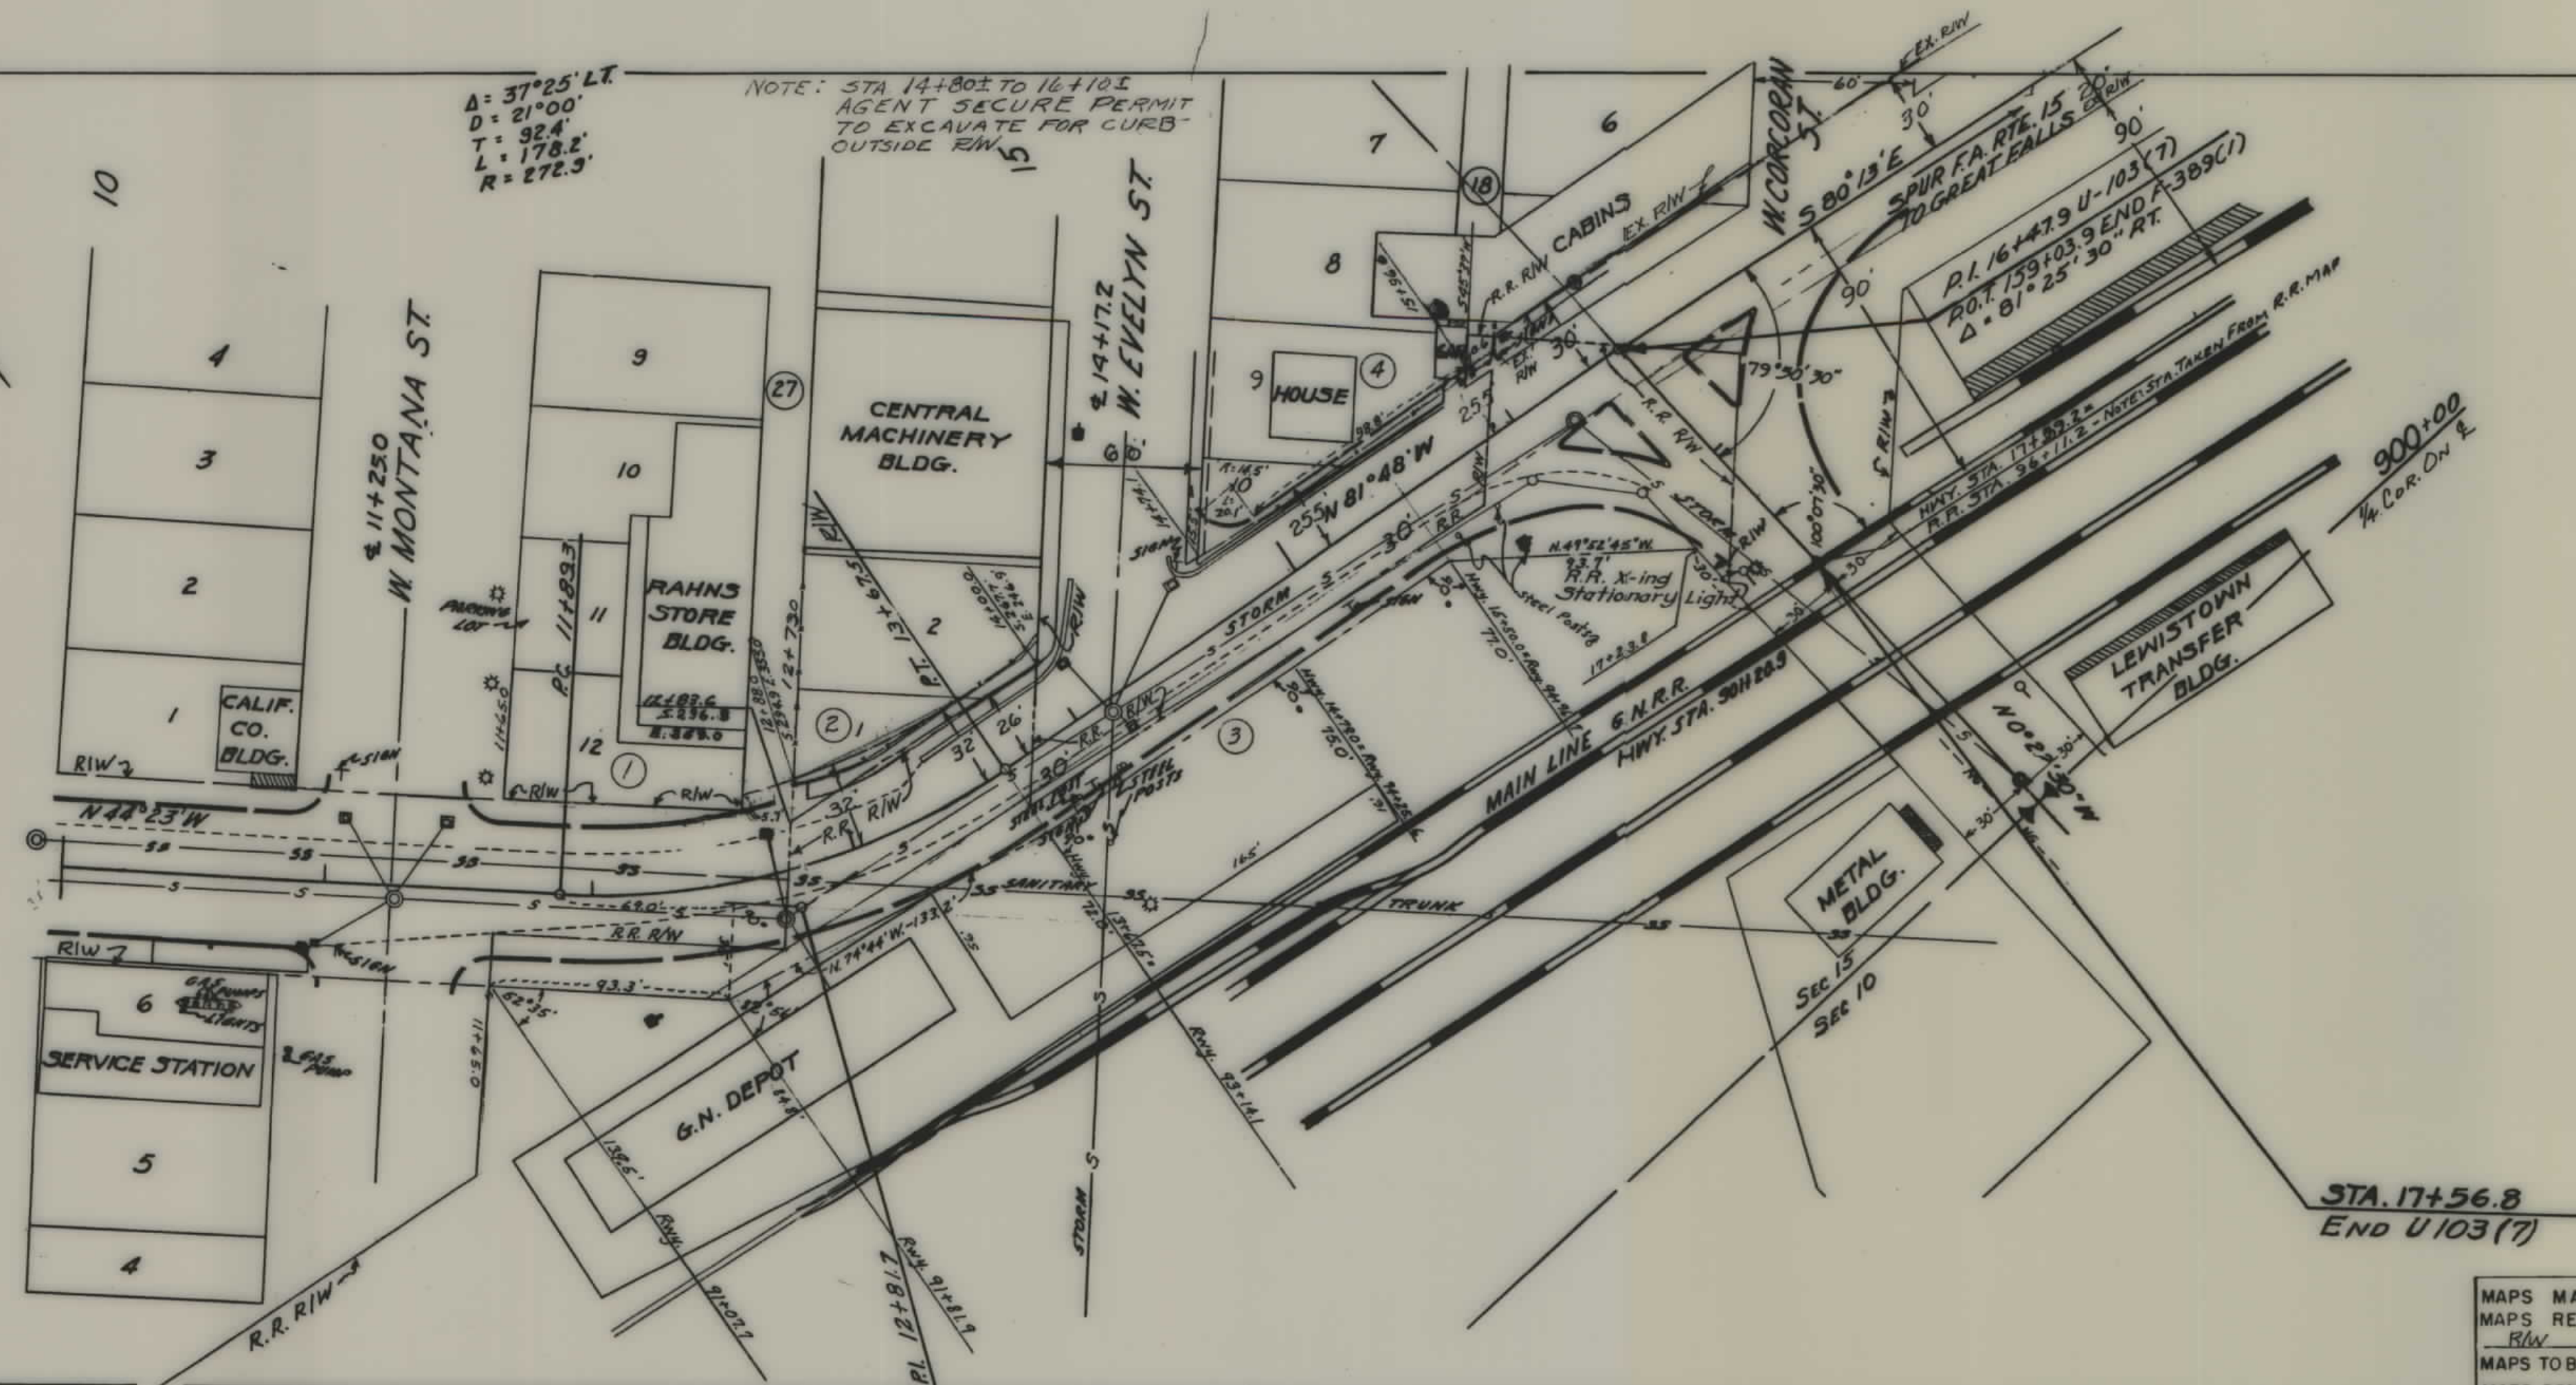

FED. ROAD DIST. NO.	STATE	FED. AID PROJ. NO.	R/W NO.	SHEET NO.	TOTAL SHEETS
8	MONT.	U-103(7)	5103-07	2	2

MAPS MADE _____
 MAPS REVISED 4-12-60
 BY 10-31-60 E.J.P.
 MAPS TO BUR. PUB. ROADS _____
 MAPS COMPLETED _____

STATE OF MONTANA
 STATE HIGHWAY COMMISSION
 LAND REQUIRED FOR RIGHT OF WAY
 FERGUS COUNTY
 SCALE 1" = 50' MAP APPROVED BY _____