


PLANS
NOT
TO
SCALE

STA. 1305+56.7 END F.A.P. 115-D
BEGINNING CITY PROJECT 115-E
(NON-PARTICIPATING)

HARLOWTON



FED. ROAD DIST. NO.	STATE	FED. AID PROJ. NO.	FISCAL YEAR	SHEET NO.	TOTAL SHEETS
1	MONT.	115-E		1	3

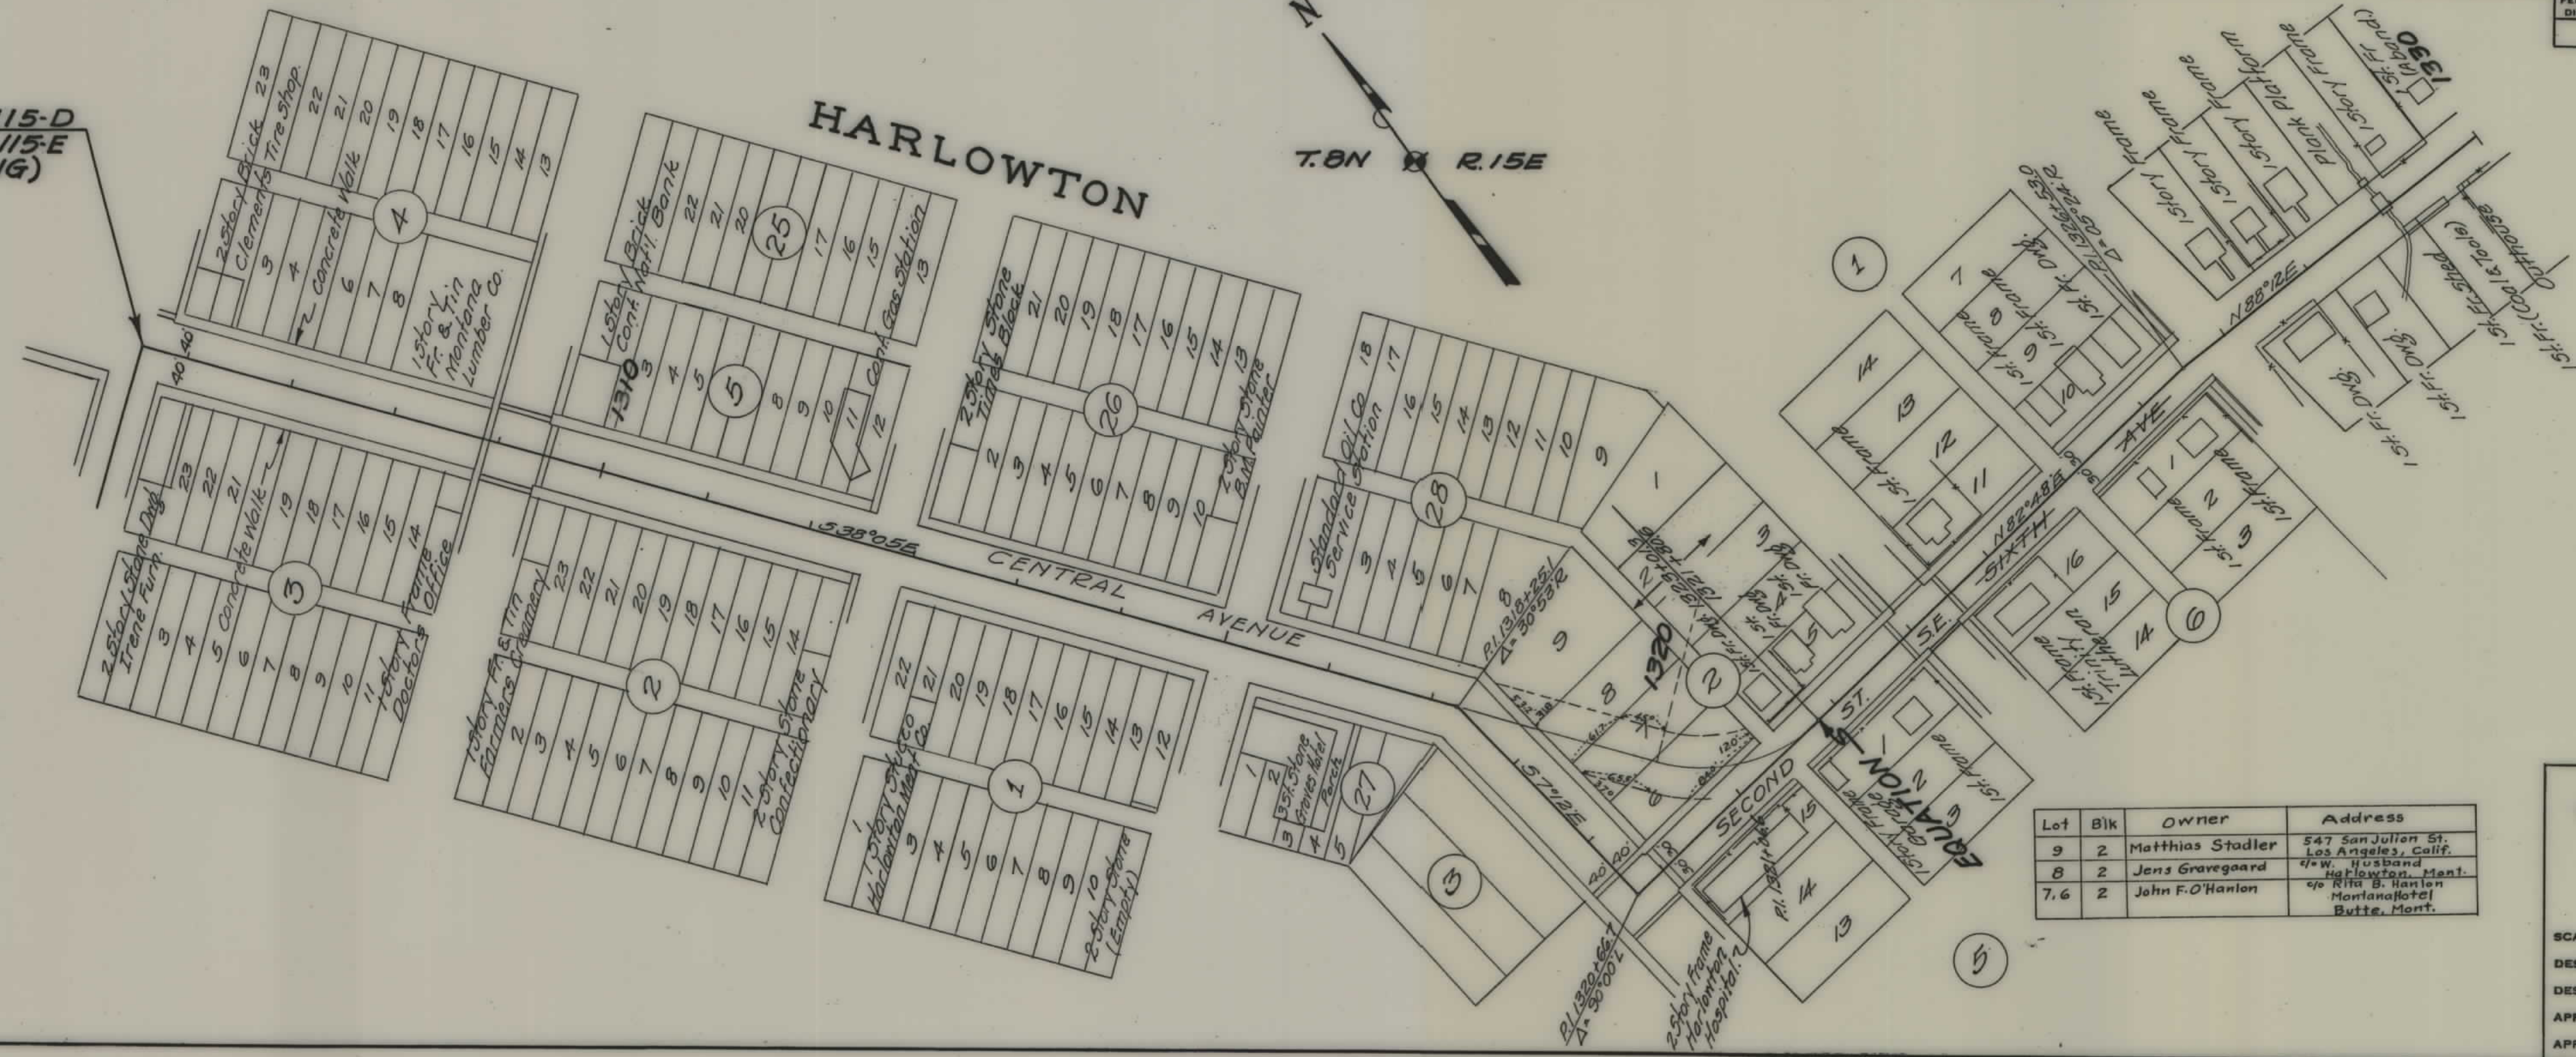

Lot	Blk	Owner	Address
9	2	Matthias Stadler	547 San Julian St. Los Angeles, Calif.
8	2	Jens Gravegaard	W. Husband Harlowton, Mont.
7.6	2	John F. O'Hanlon	c/o Rita B. Hanlon Montana Hotel Butte, Mont.

STATE OF MONTANA
STATE HIGHWAY COMMISSION
PLAT SHOWING LAND
REQUIRED FOR RIGHT OF WAY
WHEATLAND COUNTY

SCALE 1" = 100' MAP COMPLETED
DESCRIPTIONS WRITTEN BY _____ DATE _____
DESCRIPTIONS CHECKED BY _____ DATE _____
APPROVED BY _____ PLANS DEPT.
APPROVED BY _____ R.W. ENGINEER

R/W Inked on plans 10/21/32

**MILWAUKEE LAND CO'S
SECOND ADDITION**



SECOND ST. SE.
SIXTH ST. SE.

N 88° 12' E

PC 1332+67.7

PT 1334+39.1

PC 1332+67.7

PT 1334+39.1

$\Delta = 25^\circ 43' R$
 $D = 15'$
 $T = 87.2$
 $L = 171.4$
 $R = 382.0$

E. 15' Lot 4, Lot 5
R. J. Jubin
Harlowton, Mont.
Lot 3, W. 35' Lot 4
Barney Murphy
Harlowton, Mont.

$\Delta = 24^\circ 25' L$
 $D = 15'$
 $T = 82.6$
 $L = 162.8$
 $R = 382.0$

PC 1336+24.3
PT 1338+54.9









Switch Point
Industry Tract
R. E. Sta. 15+07.9
S. P. M. 11 Spur
R. E. Sta. 17+43.5

Standard Oil Co.
Genoil Switch
Warehouse
Office

Standard Oil Co.
Genoil Switch
Warehouse
Office

SEC. 22

SEC. 23

TUCKERS ADDITION

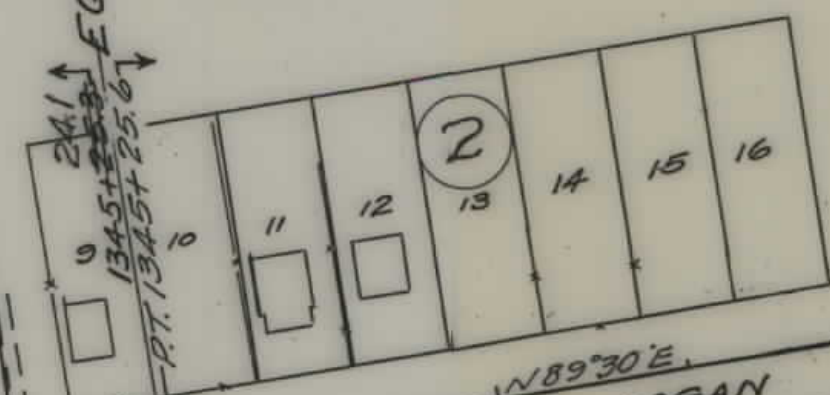

LOGAN ST.

EAST ST.

N 89° 30' E

PC 1350+44.0

PT 1352+86.5




N 7.8° R. 15 E







Block 6
W. C. Husband Et al,
Clara M. Fuchs
H. O. Gould, R. F. D. #1 Box 43,
County
Harlowton, Montana
Harlowton, Montana
Prairie Farm, Wisc.

Lot 5, 12
Lot 3, 4
Lot 5
Lot 6

$\Delta = 33^\circ 57' R$
 $D = 6'$
 $T = 291.5$
 $L = 565.8$
 $R = 955.0$

P. 13553+35.5
Meadow Creek
Steel & Concrete
6' x 18' Opening

Secure right to
borrow 5000 cu. yds
on left of Sta. 1355.

Secure right to
borrow 5000 cu. yds
on left of Sta. 1355.

FED. ROAD DIST. NO.	STATE	FED. AID PROJ. NO.	FISCAL YEAR	SHEET NO.	TOTAL SHEETS
1	MONT.	115 E		2	3

STATE OF MONTANA
STATE HIGHWAY COMMISSION
PLAT SHOWING LAND
REQUIRED FOR RIGHT OF WAY
WHEATLAND COUNTY

SCALE 1" = 100' MAP COMPLETED 3-11-32
DESCRIPTIONS WRITTEN BY TAP DATE 3-12-32
DESCRIPTIONS CHECKED BY DATE
APPROVED BY PLANS DEPT.
APPROVED BY R.W. ENGINEER

FED. ROAD DIST. NO.	STATE	FED. AID PROJ. NO.	FISCAL YEAR	SHEET NO.	TOTAL SHEETS
1	MONT.	115E		3	3

STA. 1391+32.4 END F.A.R. 115E
STA. 1393+10.0 F.A.R. 115A

