


PLANS
NOT
TO
SCALE

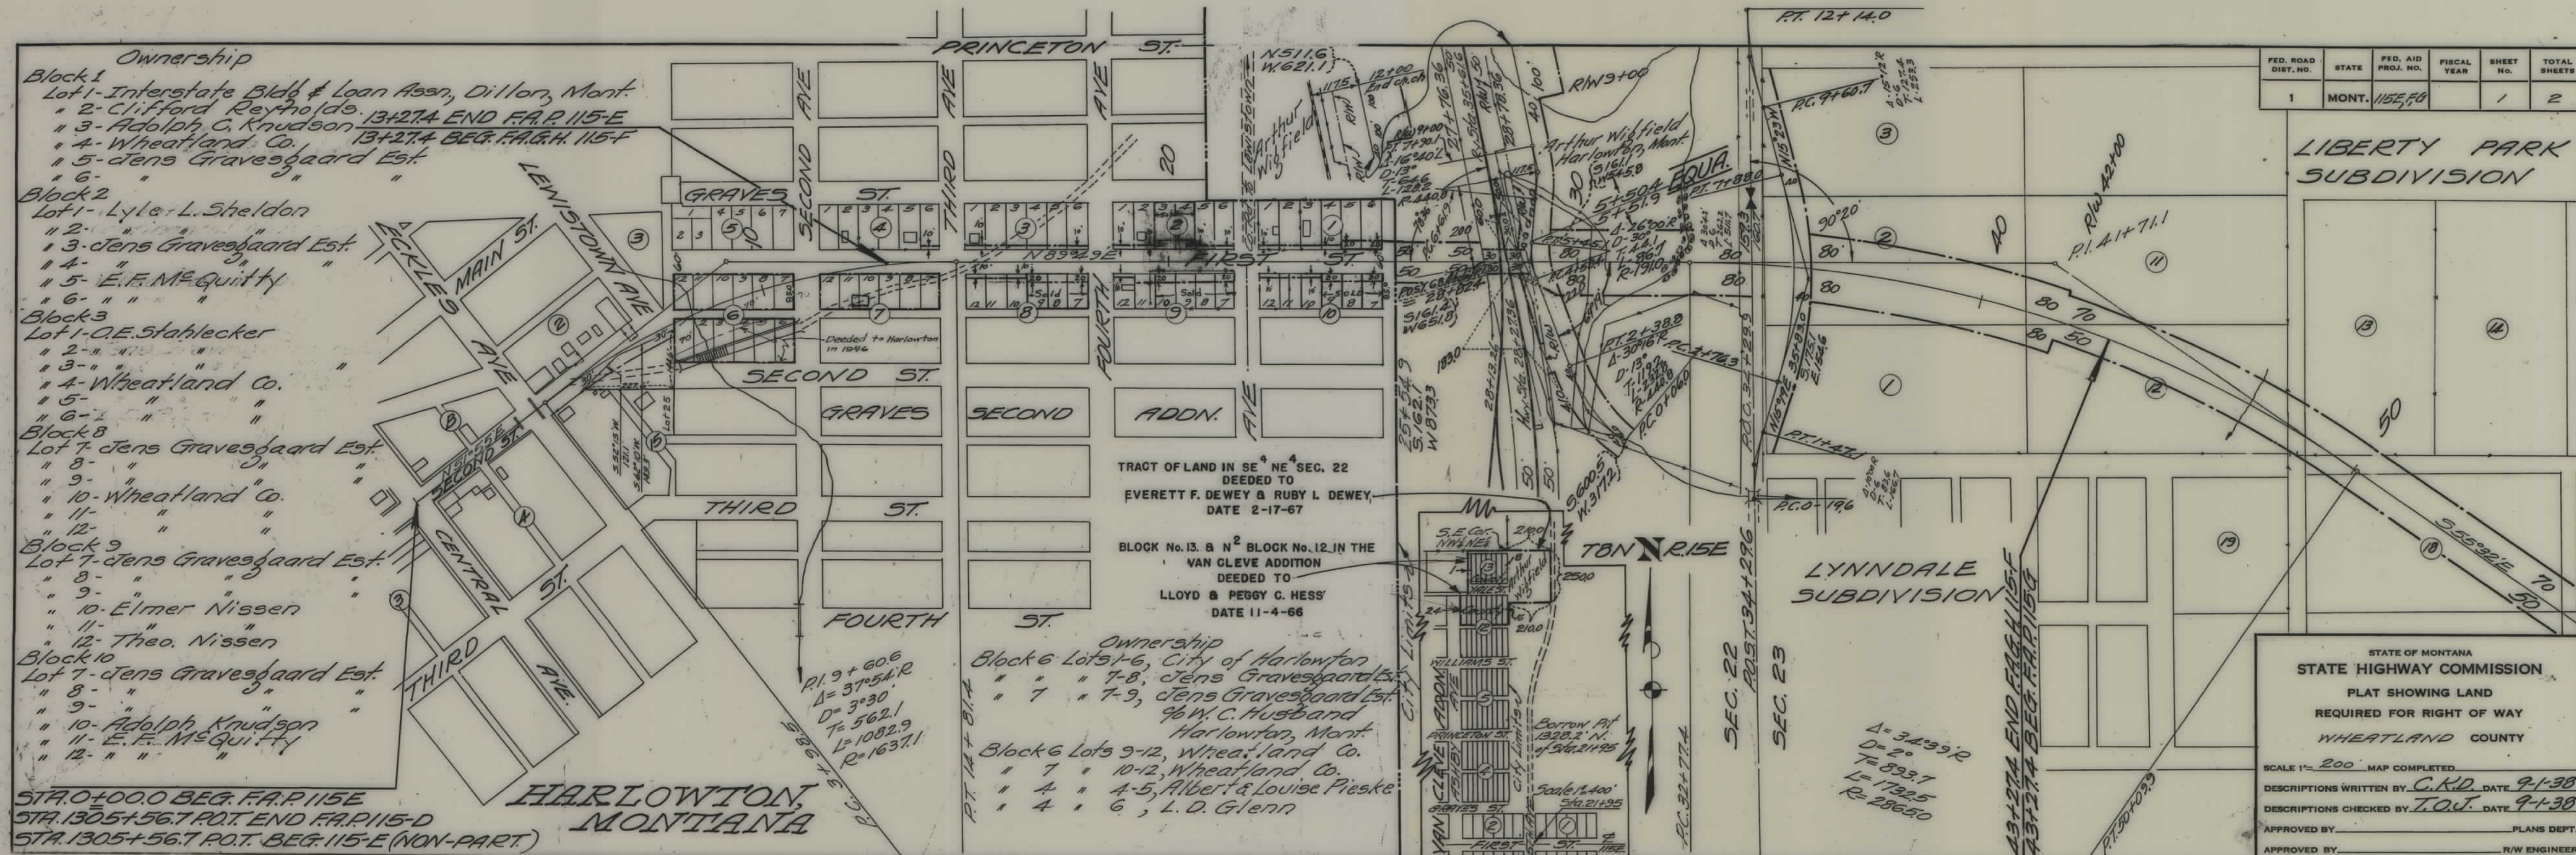

FED. ROAD DIST. NO.	STATE	FED. AID PROJ. NO.	FISCAL YEAR	SHEET NO.	TOTAL SHEETS
1	MONT.	115E.F.G.		1	2

LIBERTY PARK SUBDIVISION

LYNNDALE SUBDIVISION

STATE OF MONTANA
STATE HIGHWAY COMMISSION
PLAT SHOWING LAND
REQUIRED FOR RIGHT OF WAY
WHEATLAND COUNTY

SCALE 1"=200' MAP COMPLETED

DESCRIPTIONS WRITTEN BY C.K.D. DATE 9-1-38


DESCRIPTIONS CHECKED BY T.O.V. DATE 9-1-38

APPROVED BY _____ PLANS DEPT.

APPROVED BY _____ R/W ENGINEER

- Ownership
- Block 1
Lot 1- Interstate Bldg & Loan Assn, Dillon, Mont.
" 2- Clifford Reynolds
" 3- Adolph C. Knudson
" 4- Wheatland Co.
" 5- Jens Gravesgaard Est.
" 6- "
- Block 2
Lot 1- Lyle & L. Sheldon
" 2- "
" 3- Jens Gravesgaard Est.
" 4- "
" 5- E.F. McQuitty
" 6- "
- Block 3
Lot 1- O.E. Stahlecker
" 2- "
" 3- "
" 4- Wheatland Co.
" 5- "
" 6- "
- Block 8
Lot 7- Jens Gravesgaard Est.
" 8- "
" 9- "
" 10- Wheatland Co.
" 11- "
" 12- "
- Block 9
Lot 7- Jens Gravesgaard Est.
" 8- "
" 9- "
" 10- Elmer Nissen
" 11- "
" 12- Theo. Nissen
- Block 10
Lot 7- Jens Gravesgaard Est.
" 8- "
" 9- "
" 10- Adolph Knudson
" 11- E.F. McQuitty
" 12- "
- STA. 0+00.0 BEG. F.A.P. 115E
STA. 1305+56.7 P.O.T. END F.A.P. 115-D
STA. 1305+56.7 P.O.T. BEG. 115-E (NON-PART)

- Ownership
- Block 6 Lots 1-6, City of Harlowton
" " 7-8, Jens Gravesgaard Est.
" 7 " 7-9, Jens Gravesgaard Est.
" " " 9-12, W.C. Husband
" " " 10-12, Wheatland Co.
" 4 " 4-5, Albert & Louise Preske
" 4 " 6, L.D. Glenn

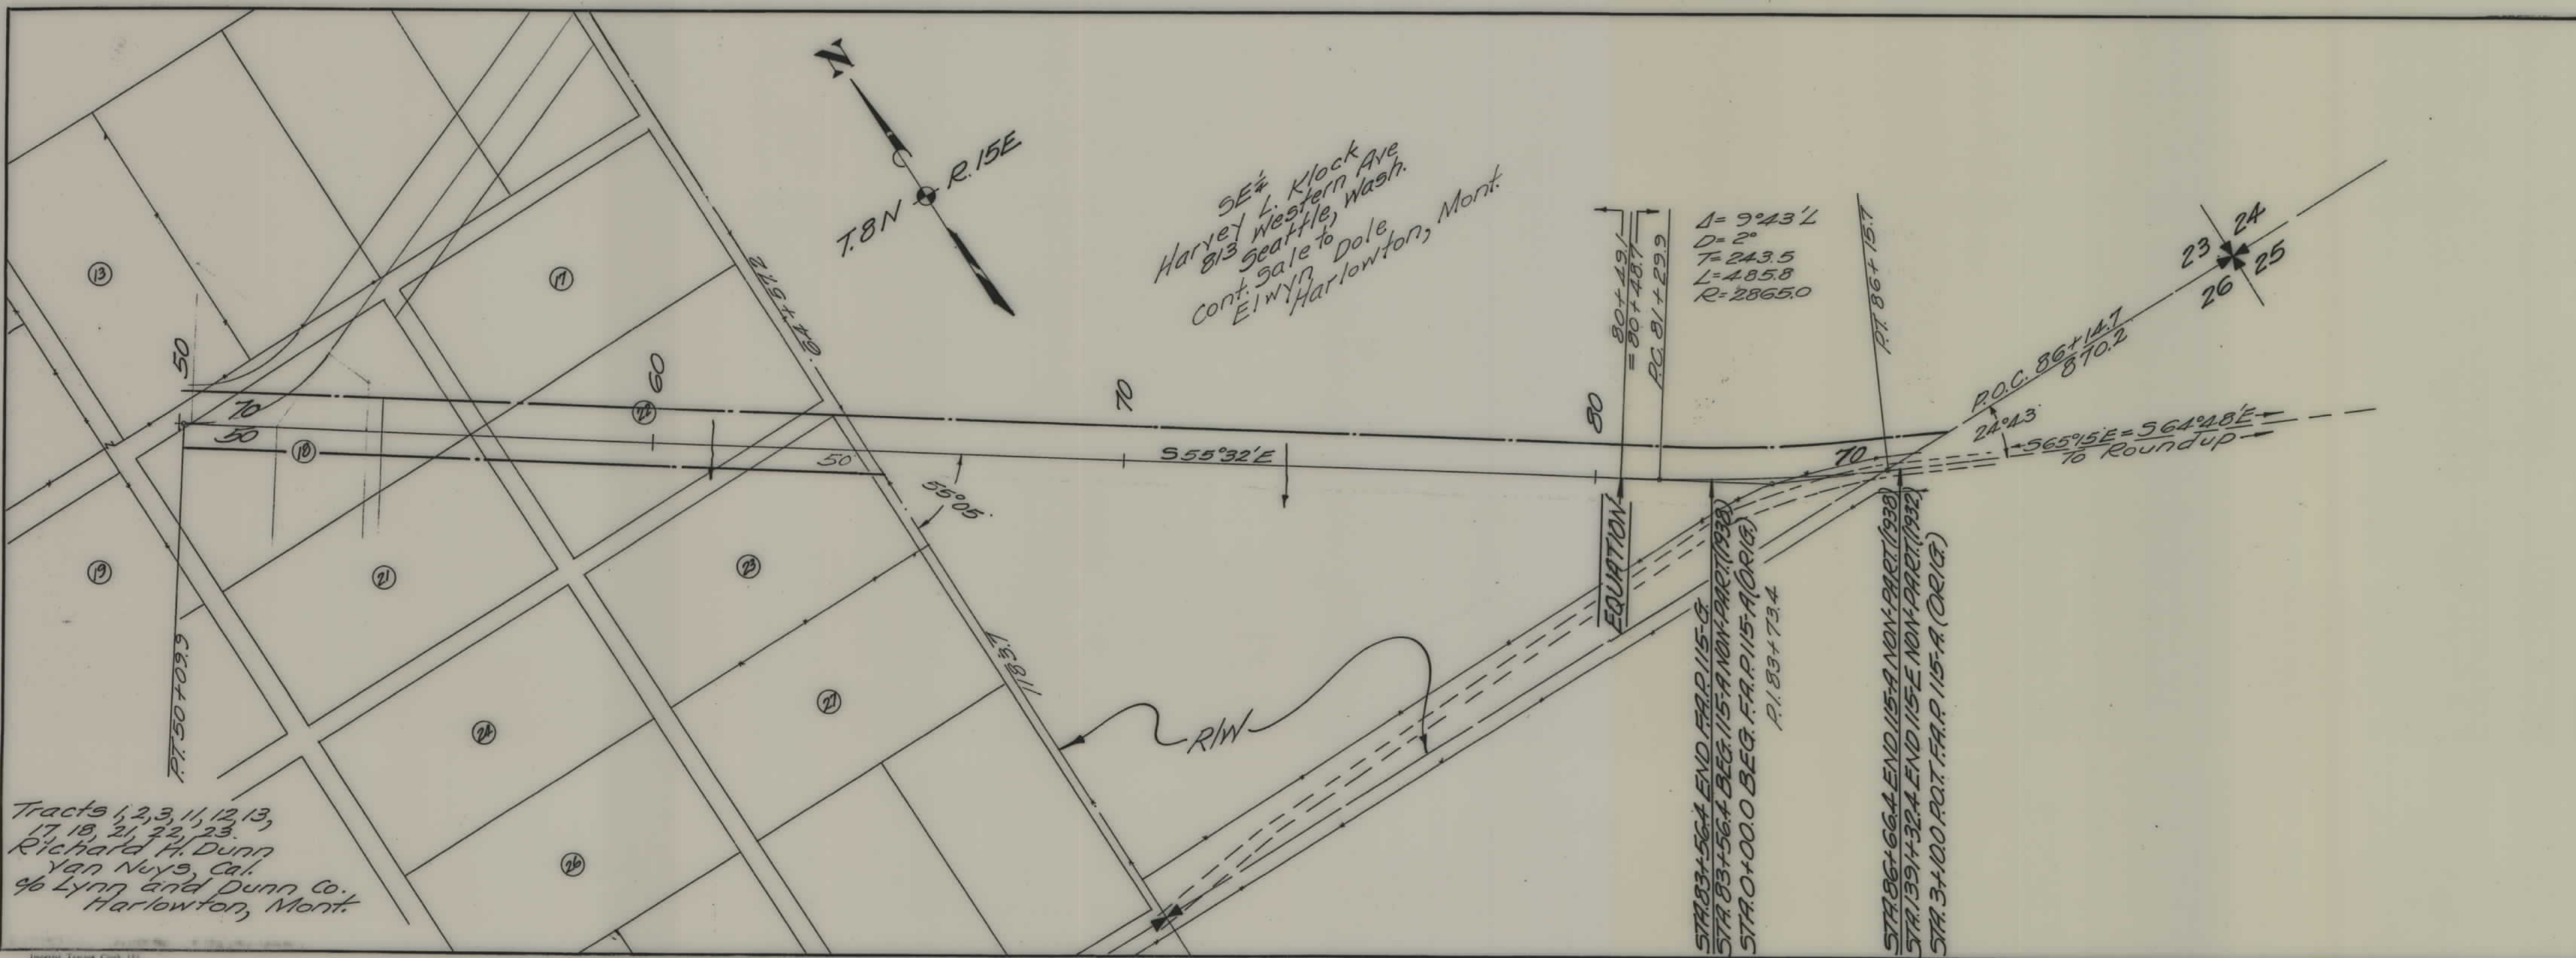

FED. ROAD DIST. NO.	STATE	FED. AID PROJ. NO.	FISCAL YEAR	SHEET NO.	TOTAL SHEETS
1	MONT.	115E.F.G.		2	2

STATE OF MONTANA
STATE HIGHWAY COMMISSION
PLAT SHOWING LAND
REQUIRED FOR RIGHT OF WAY
WHEATLAND COUNTY

SCALE 1"=200' MAP COMPLETED

DESCRIPTIONS WRITTEN BY T.O.J. DATE 9-3-38

DESCRIPTIONS CHECKED BY E.O.P. DATE 9-3-38

APPROVED BY _____ PLANS DEPT.

APPROVED BY _____ R/W ENGINEER