



PLANS
NOT
TO
SCALE

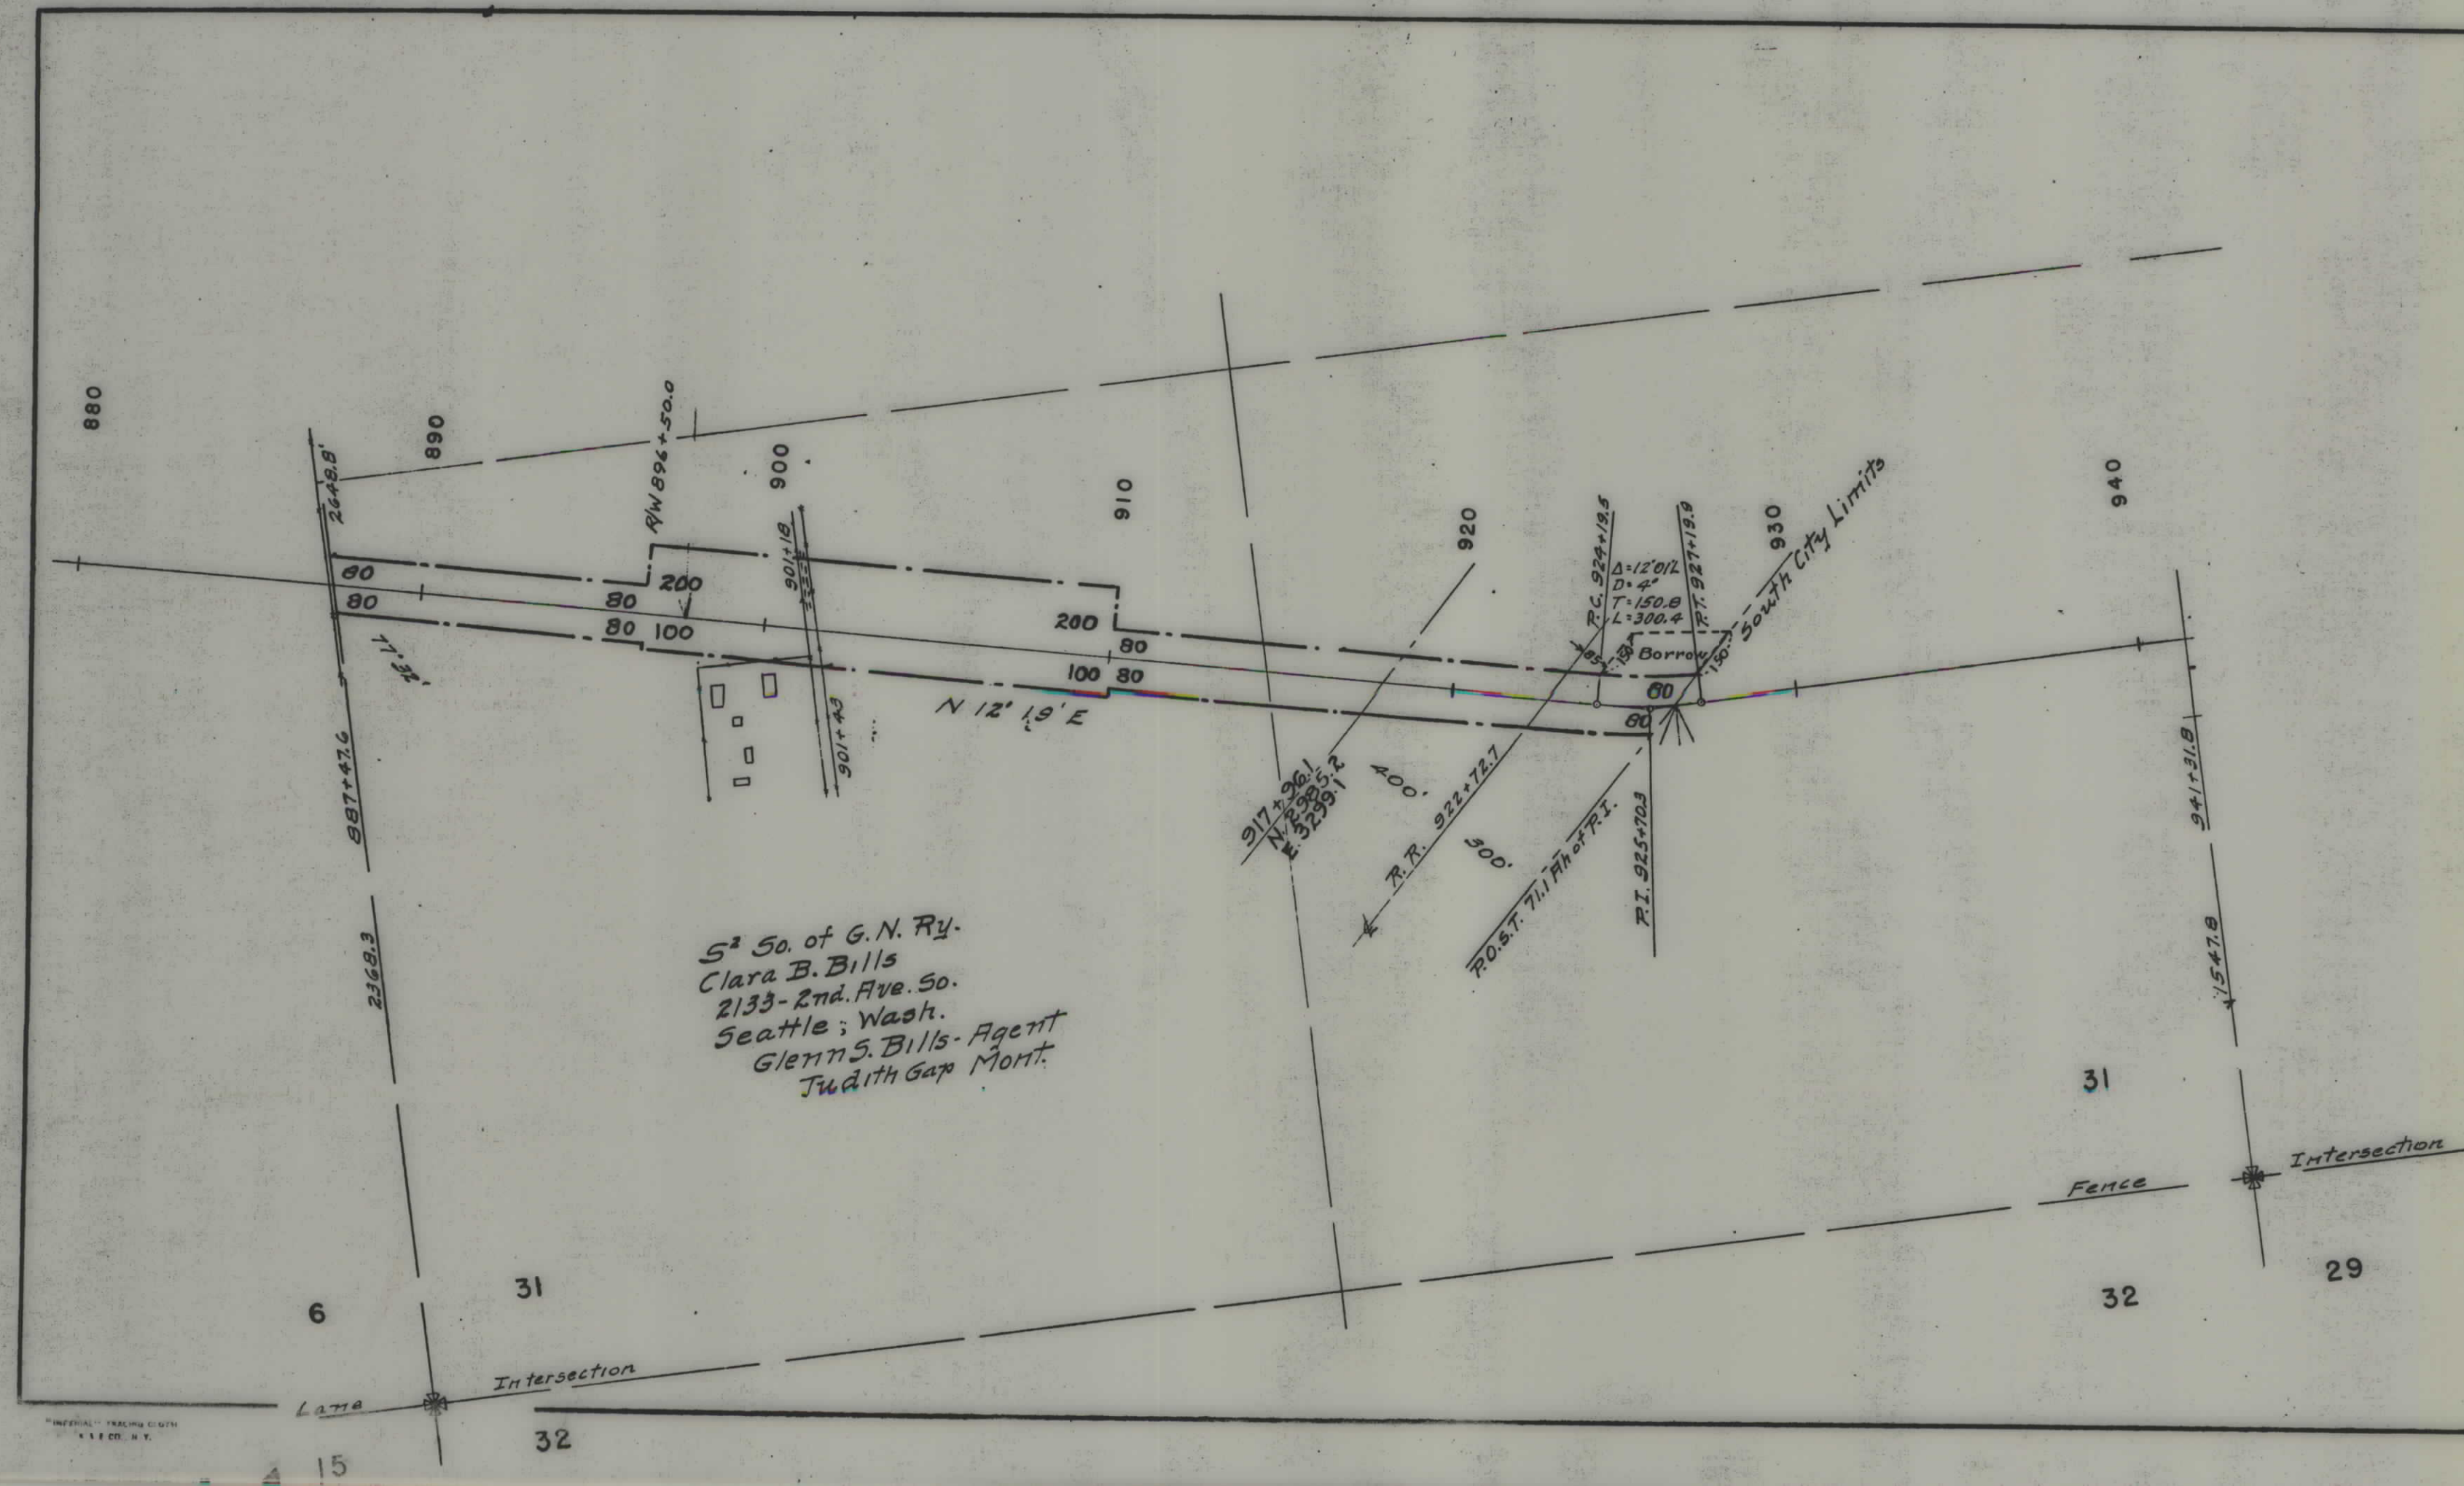

T I I N - R I G E

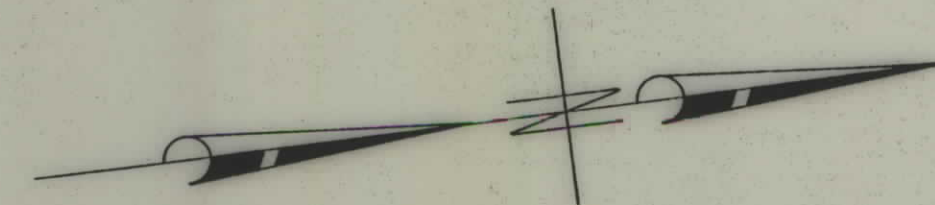

FED. ROAD DIST. NO.	STATE	FED. AID PROJ. NO.	SHEET NO.	TOTAL SHEETS
1	MONT.	FAP 119(10)	1	2

Part of 119(10)


1+85.6 Beg F 119(10)
 =
 1+65.6 Beg F 119(9)
 =
 1+65.6 Beg F 119(6)

52+08.0 POT FAP 115 G

STATE OF MONTANA
 STATE HIGHWAY COMMISSION
 PLAT SHOWING LAND
 REQUIRED FOR RIGHT OF WAY
 WHEATLAND COUNTY

SCALE 1"=400' MAP COMPLETED 7-10-44
 DESCRIPTIONS WRITTEN BY TOP DATE 8-14-44
 DESCRIPTIONS CHECKED BY _____ DATE _____
 APPROVED BY _____ PLANS DEPT.
 APPROVED BY _____ R W ENGINEER

FED. ROAD DIST. NO.	STATE	FED. AID PROJ. NO.	SHEET N.	TOTAL SHEETS
1	MONT.	FAP 119(10)	2	2

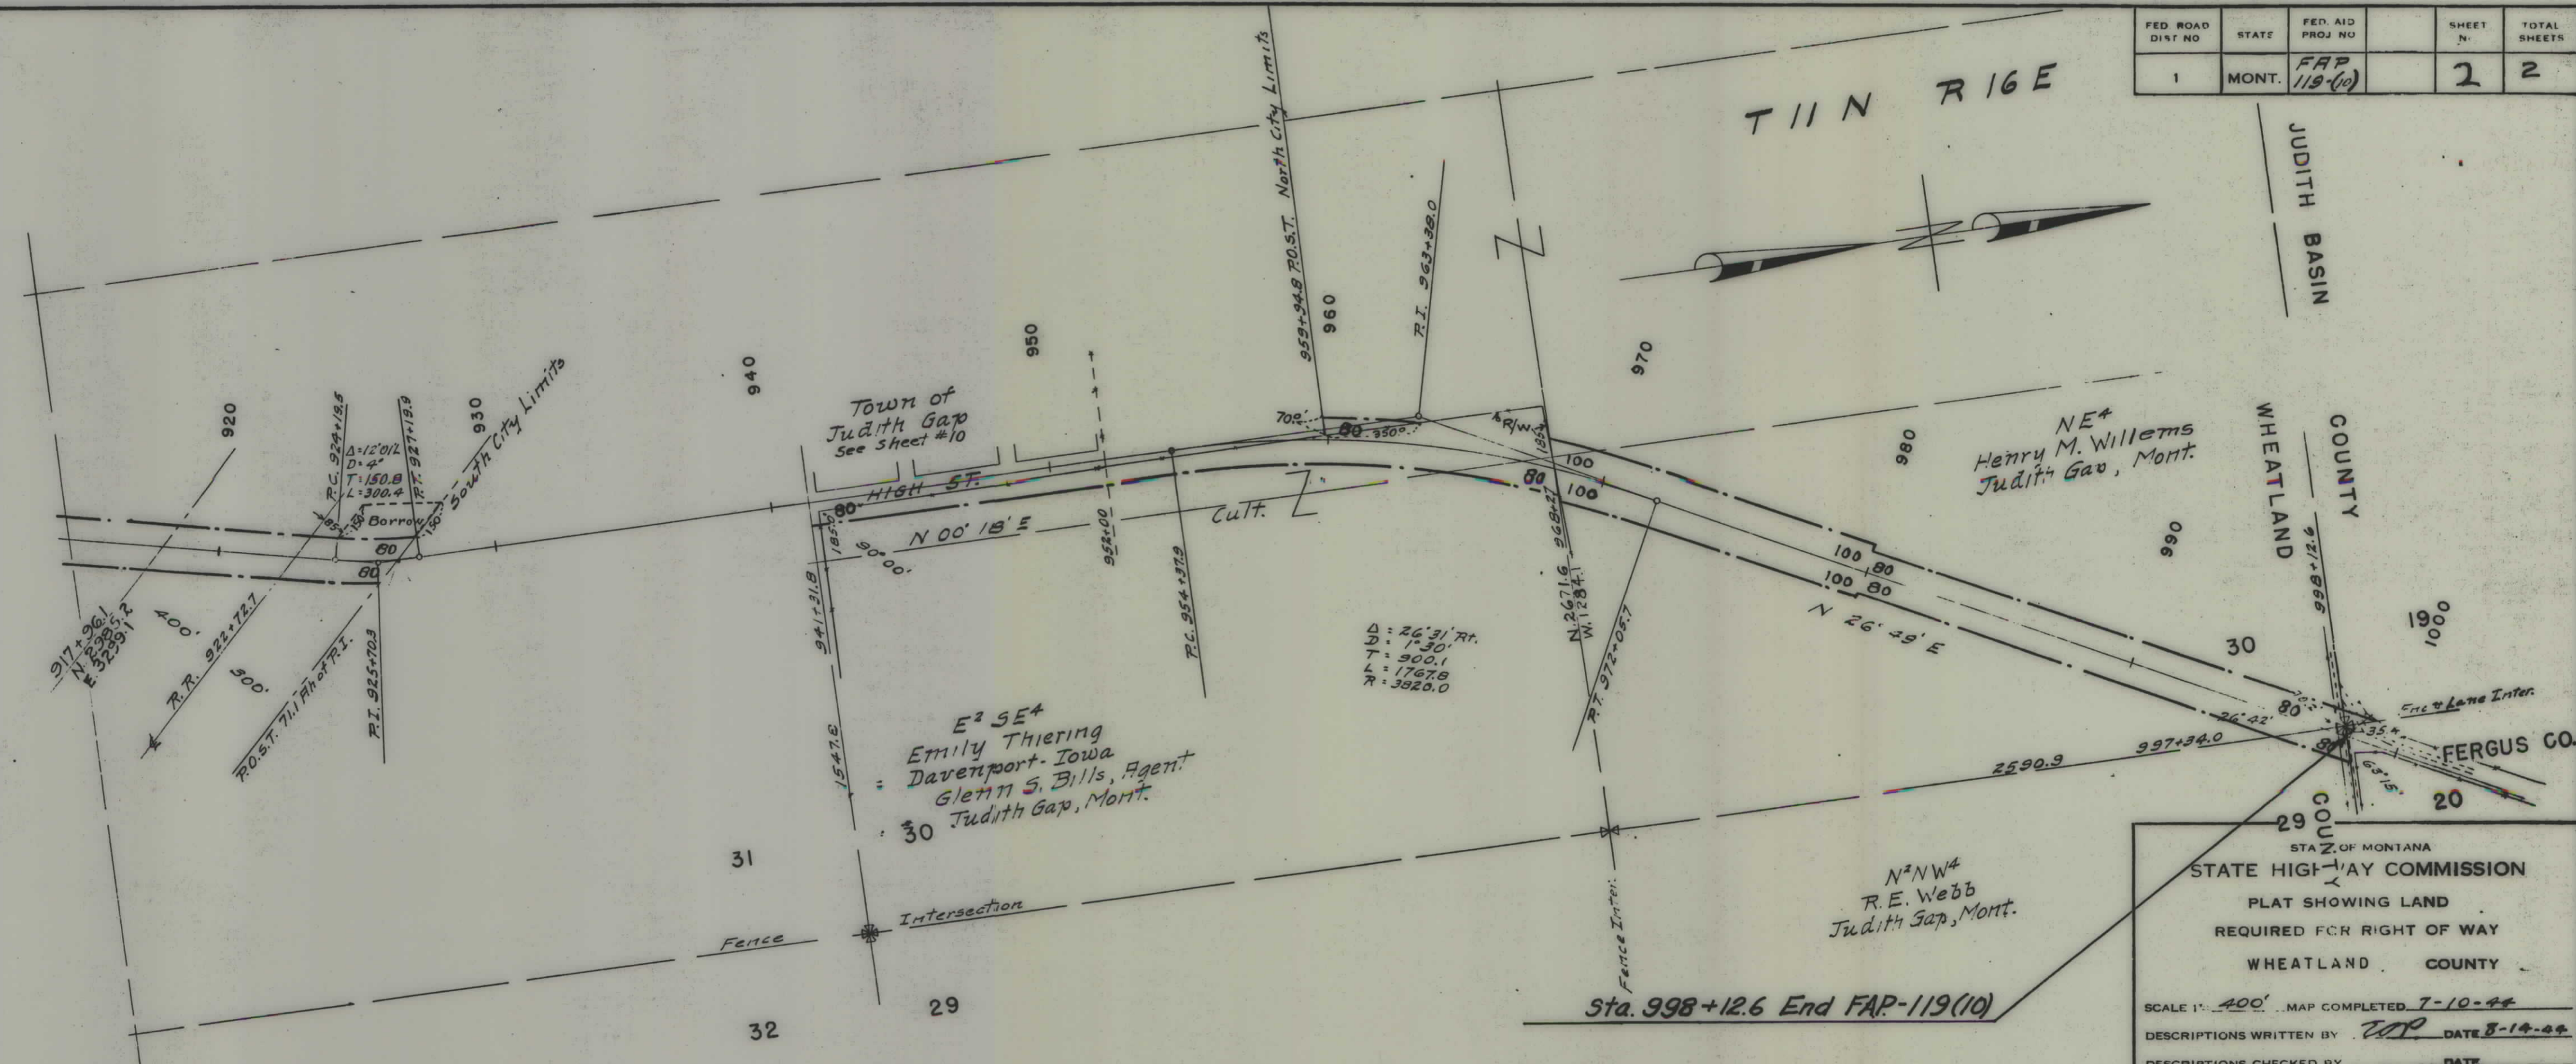

STATE OF MONTANA
STATE HIGHWAY COMMISSION
PLAT SHOWING LAND
REQUIRED FOR RIGHT OF WAY
WHEATLAND COUNTY

SCALE 1" = 400' MAP COMPLETED 7-10-44
DESCRIPTIONS WRITTEN BY JOP DATE 8-14-44
DESCRIPTIONS CHECKED BY DATE
APPROVED BY PLANS DEPT.
APPROVED BY R/W ENGINEER