


PLANS
NOT
TO
SCALE

FED. ROAD DIST. NO.	STATE	FED. AID PROJ. NO.	FISCAL YEAR	SHEET NO.	TOTAL SHEETS
1	MONT.	FAP 119-5		1	4

R/W #3513 0211

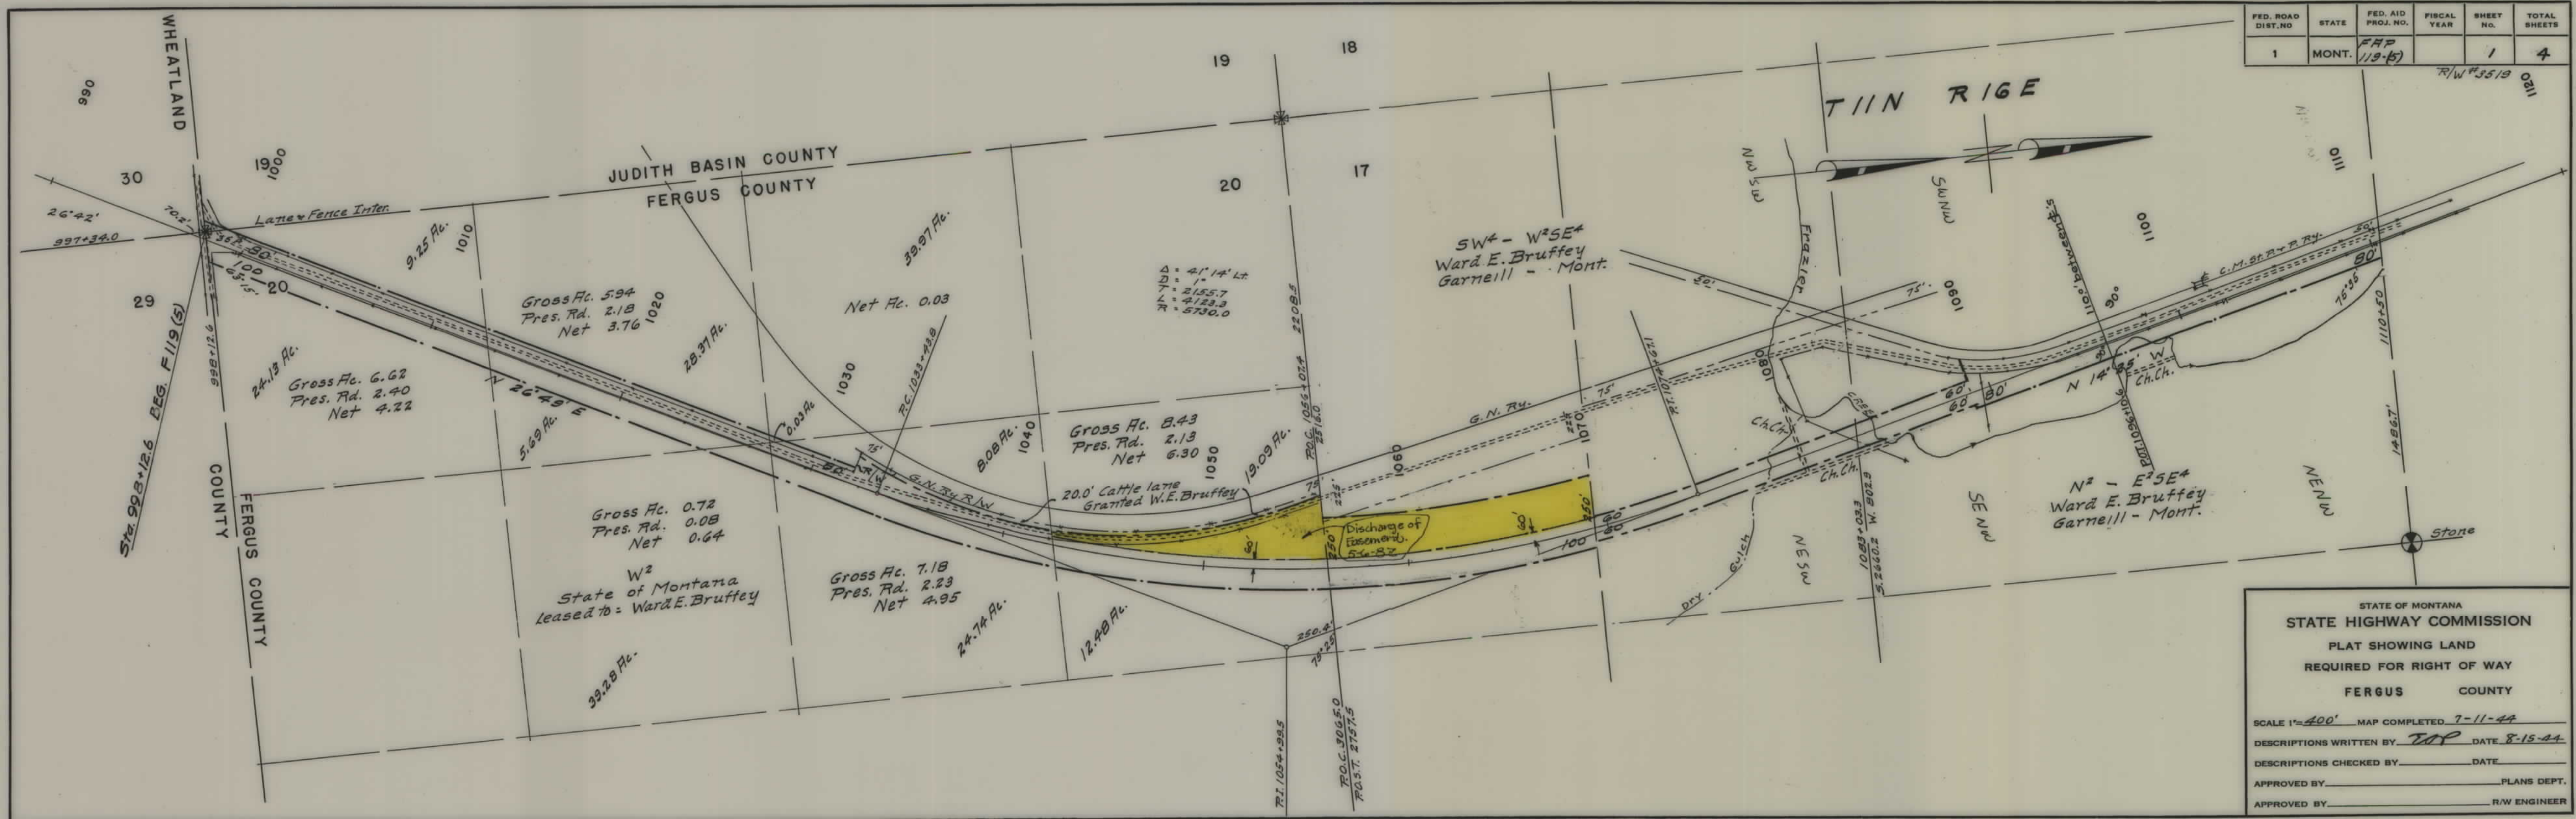

STATE OF MONTANA
STATE HIGHWAY COMMISSION
PLAT SHOWING LAND
REQUIRED FOR RIGHT OF WAY
FERGUS COUNTY

SCALE 1"=400' MAP COMPLETED 7-11-44

DESCRIPTIONS WRITTEN BY TOP DATE 8-15-44

DESCRIPTIONS CHECKED BY _____ DATE _____

APPROVED BY _____ PLANS DEPT.

APPROVED BY _____ R/W ENGINEER

FED. ROAD DIST. NO.	STATE	FED. AID PROJ. NO.	FISCAL YEAR	SHEET NO.	TOTAL SHEETS
1	MONT.	FAP 119(5)		2	4

QUITCLAIM DEED TO:
MICHAEL J. BERGSTROM
9-3-87

Gov. Lot 2

Gov. Lot 1

STATE OF MONTANA
STATE HIGHWAY COMMISSION

5
PLAT SHOWING LAND
REQUIRED FOR RIGHT OF WAY
FERGUS
JUDITH BASIN COUNTY

SCALE 1"=400' MAP COMPLETED 7-12-44


DESCRIPTIONS WRITTEN BY WOP DATE 8-18-44

DESCRIPTIONS CHECKED BY _____ DATE _____

APPROVED BY _____ PLANS DEPT.


APPROVED BY _____ R/W ENGINEER

Block	Lot	Owner
1	A11	Fergus County
2	1-2-3	"
	9 to 23 Incl.	"
3	4 to 8 Incl.	Leo Lemmon
	1, 2, 4-6 to 23 Incl.	Fergus County
	3	L. A. Luther
	5	John W. Peck
4	1 to 10 Incl.	Fergus County
	11, 12	L. H. Nelson

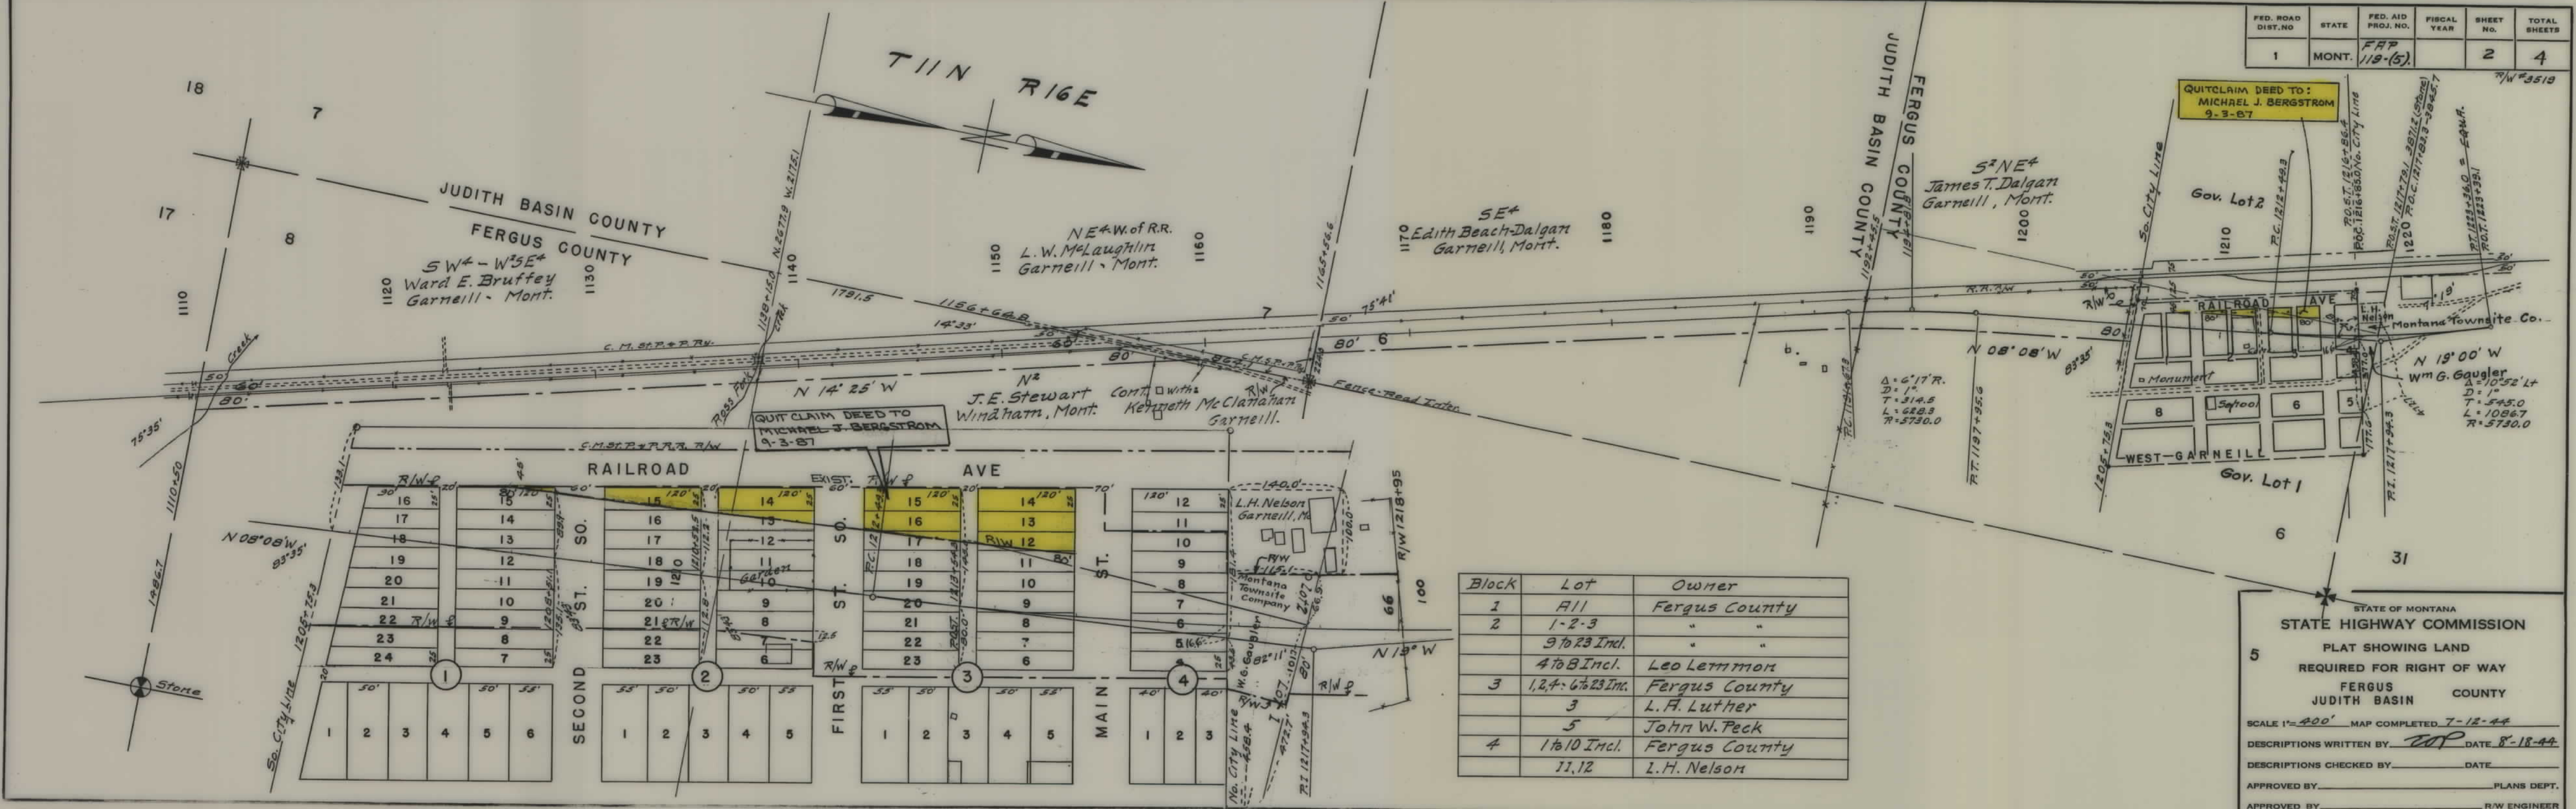


FED. ROAD DIST. NO.	STATE	FED. AID PROJ. NO.	FISCAL YEAR	SHEET NO.	TOTAL SHEETS
1	MONT.	FAP 119(5)		3	4

R/W # 3519

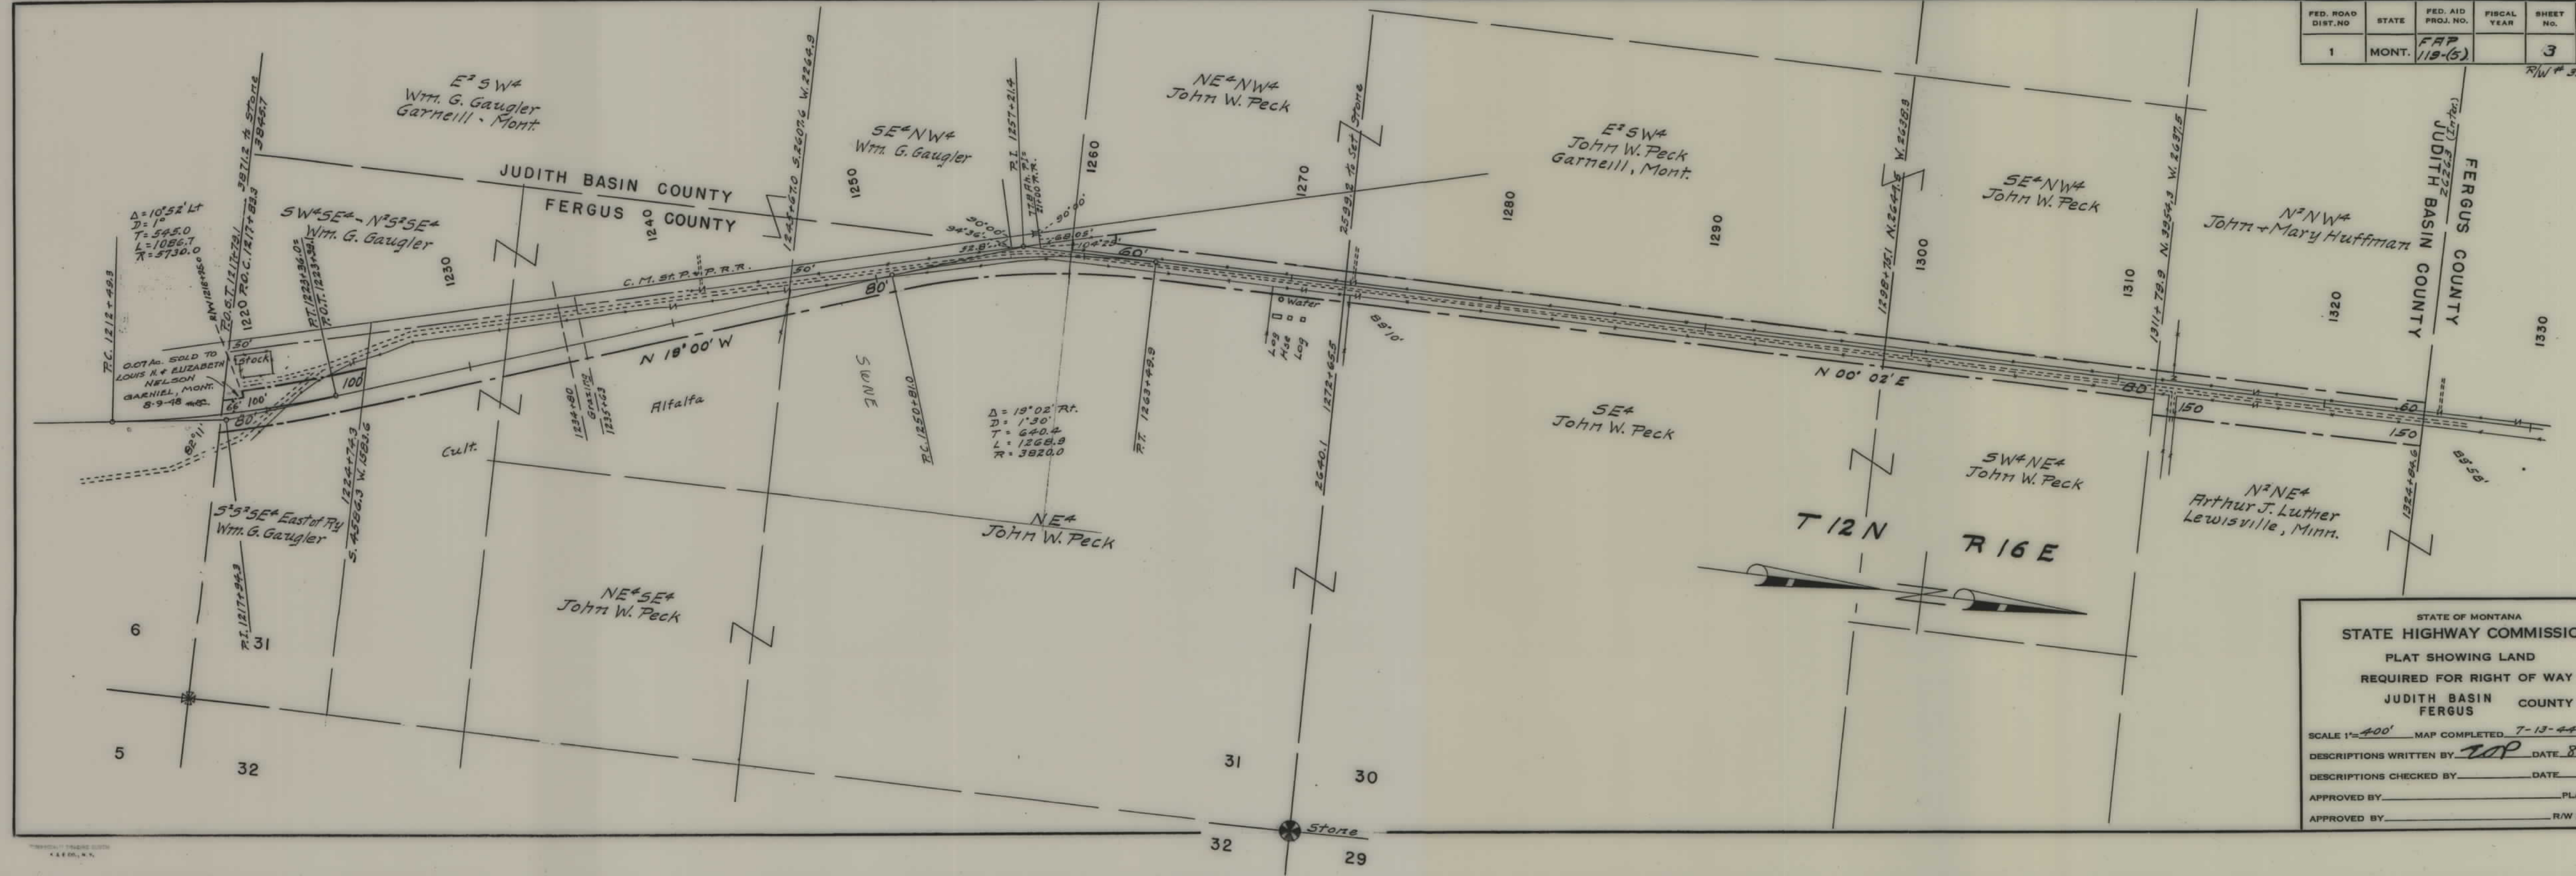

STATE OF MONTANA
STATE HIGHWAY COMMISSION
 PLAT SHOWING LAND
 REQUIRED FOR RIGHT OF WAY
 JUDITH BASIN COUNTY
 FERGUS

SCALE 1"=400' MAP COMPLETED 7-13-44
 DESCRIPTIONS WRITTEN BY TOP DATE 8-19-44
 DESCRIPTIONS CHECKED BY _____ DATE _____
 APPROVED BY _____ PLANS DEPT.
 APPROVED BY _____ R/W ENGINEER

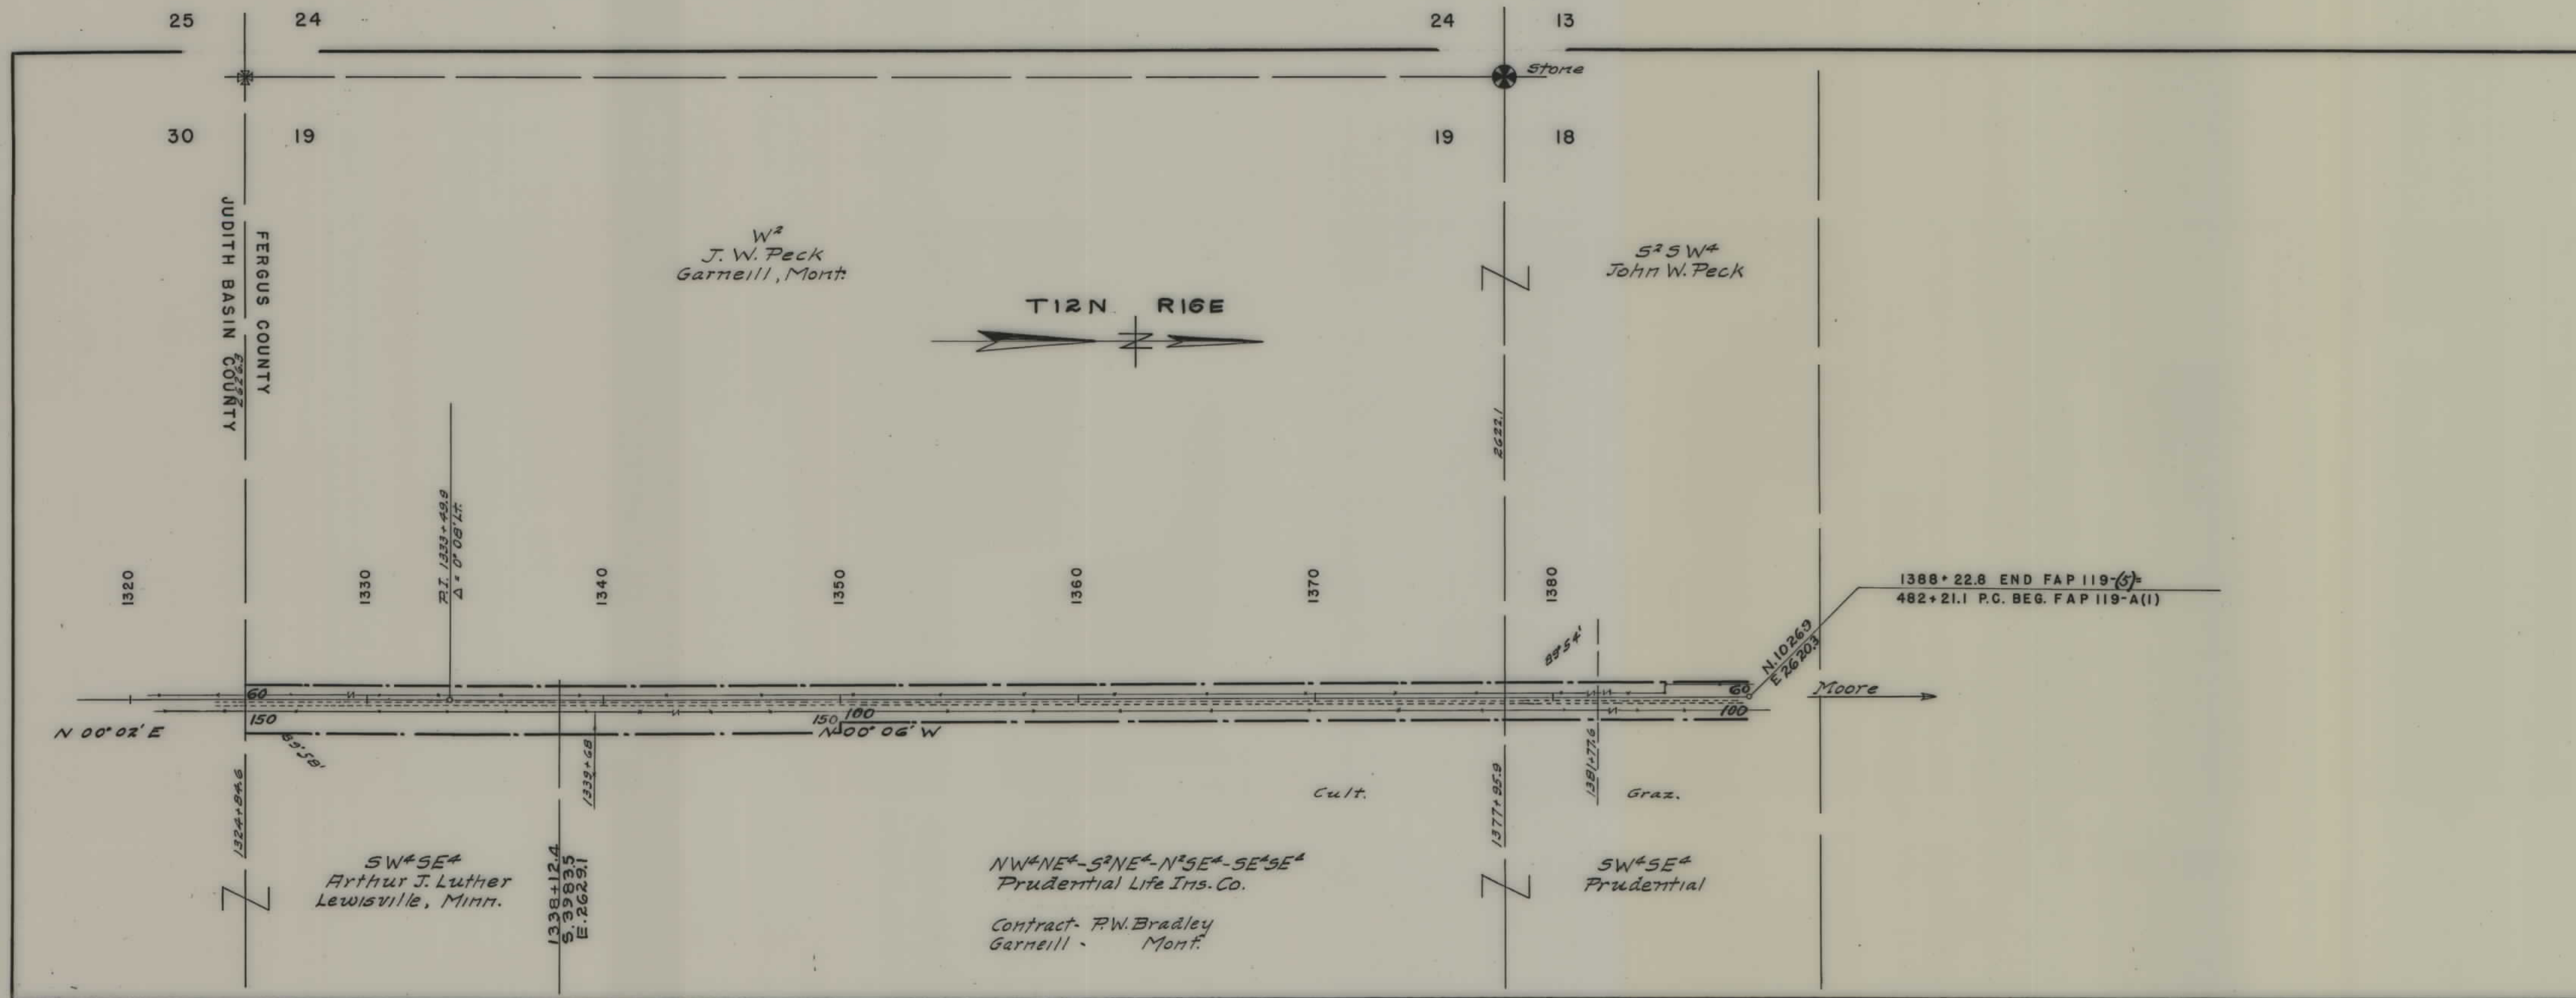

FED. ROAD DIST. NO.	STATE	FED. AID PROJ. NO.	FISCAL YEAR	SHEET NO.	TOTAL SHEETS
1	MONT.	FAP 119-5		4	4

State #3519

STATE OF MONTANA
 STATE HIGHWAY COMMISSION
 PLAT SHOWING LAND
 REQUIRED FOR RIGHT OF WAY
 FERGUS COUNTY

SCALE 1"=400' MAP COMPLETED 7-14-44
 DESCRIPTIONS WRITTEN BY TOP DATE 8-19-44
 DESCRIPTIONS CHECKED BY _____ DATE _____
 APPROVED BY _____ PLANS DEPT.
 APPROVED BY _____ R/W ENGINEER