

PLANS
NOT
TO
SCALE

Sta. 897+66.3 Beg. F.G-119(7) =
Sta. 897+66.3 End F-119(6)
2-11-48

T I N R I G E

Sta. 998+12.6 End F-119(8) =
Sta. 998+12.6 Beg. F-119(5)

FED. ROAD DIST. NO.	STATE	FED. AID PROJ. NO.	FISCAL YEAR	SHEET NO.	TOTAL SHEETS
1	MONT.	FAP 119(6)(7)(8)	(7)(8)	1	2

R/W #3513

S² So. of G.N. Ry.
Clara B. Bills
2133-End Ave. So.
Seattle, Wash.
Glenn S. Bills, Agent
Judith Gap, Mont.


Sta. 926+42.3 End FG-119(7) =
Sta. 926+42.3 Beg. F-119(8)

E² SE⁴
Emily Thiering
Davenport, Iowa
Glenn S. Bills, Agent
Judith Gap, Mont.

N² NW⁴
R.E. Webb
Judith Gap, Mont.

STATE OF MONTANA
STATE HIGHWAY COMMISSION
PLAT SHOWING LAND
REQUIRED FOR RIGHT OF WAY
WHEATLAND COUNTY


SCALE 1"=400' MAP COMPLETED 7-10-44
DESCRIPTIONS WRITTEN BY ROP DATE 8-14-44
DESCRIPTIONS CHECKED BY _____ DATE _____
APPROVED BY _____ PLANS DEPT.
APPROVED BY _____ R/W ENGINEER

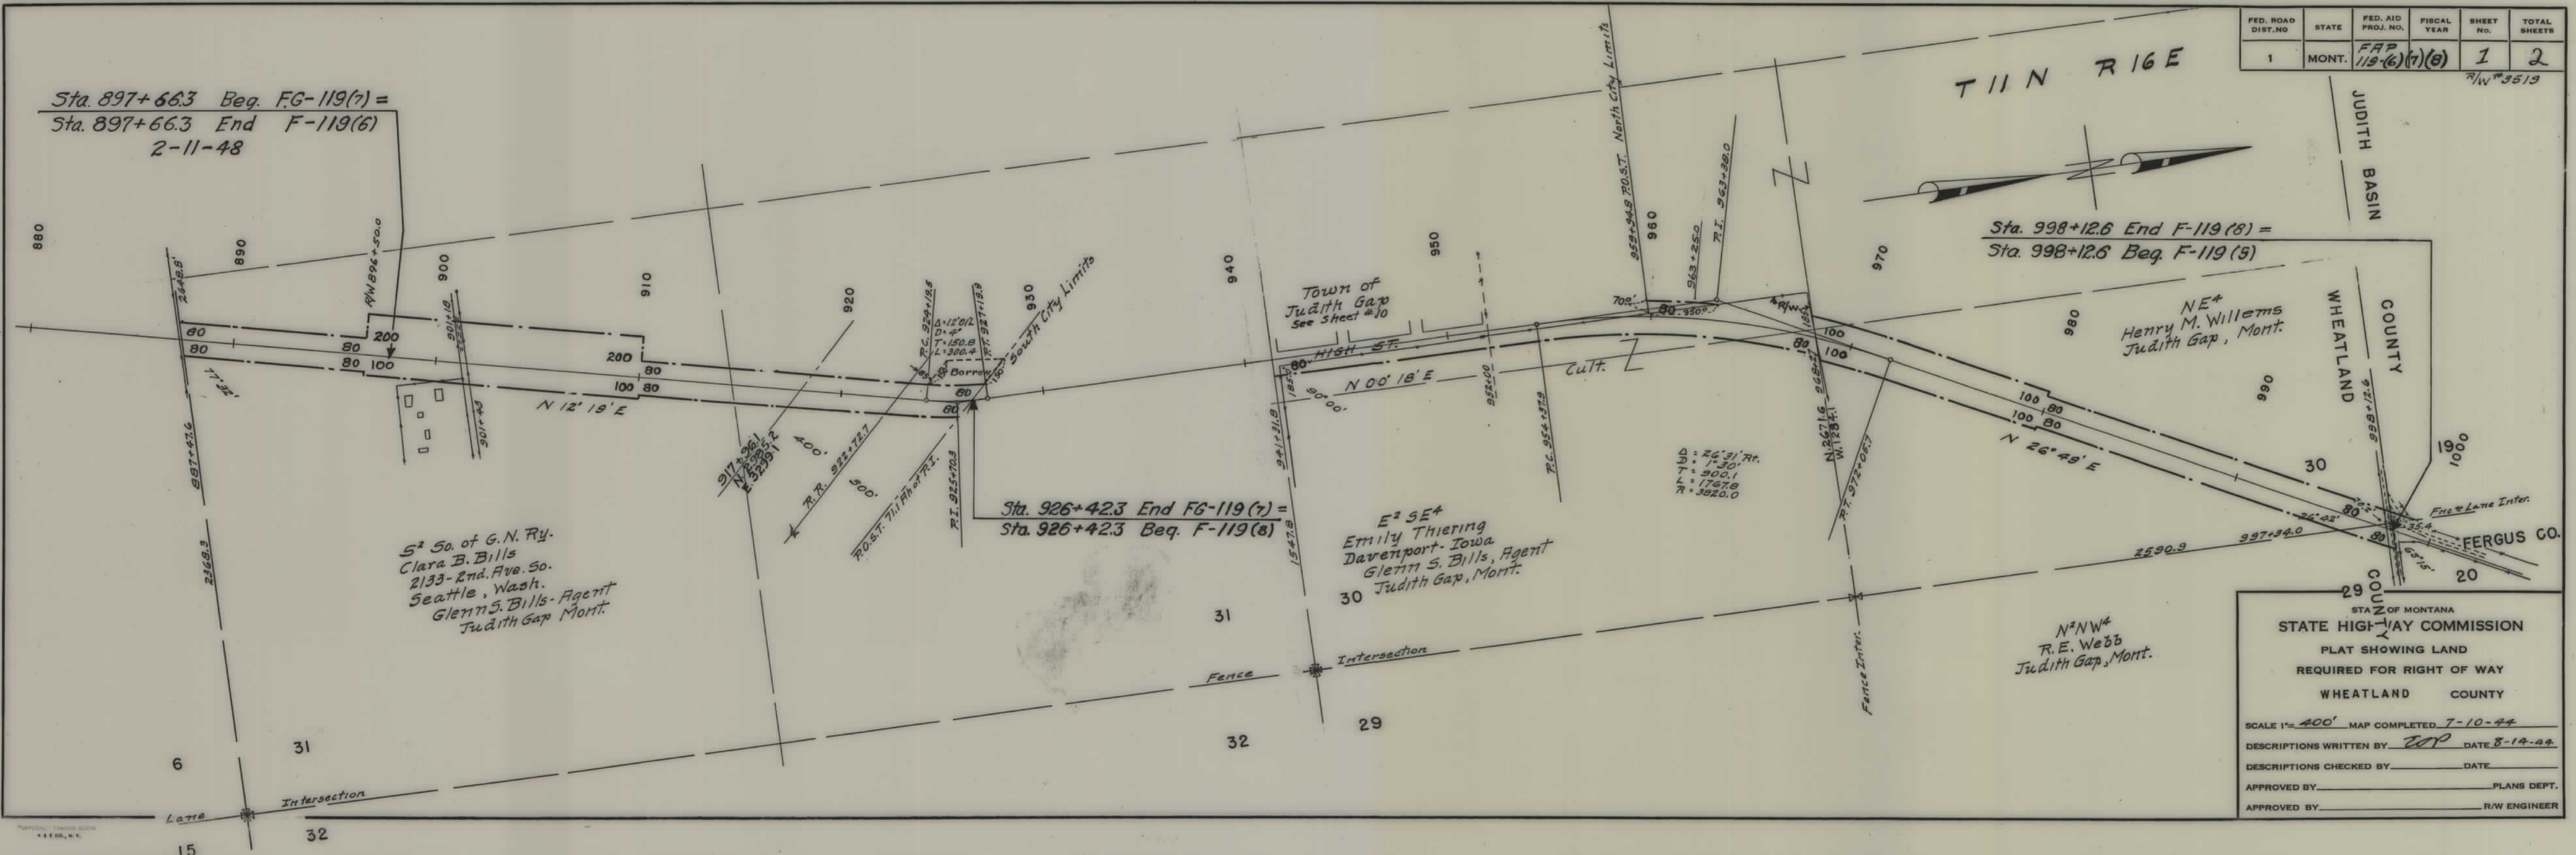

FED. ROAD DIST. NO.	STATE	FED. AID PROJ. NO.	R/W NO.	SHEET NO.	TOTAL SHEETS
1	MONT.	F-119-18	3519	2	2

JUDITH GAP

TWIN RIGE

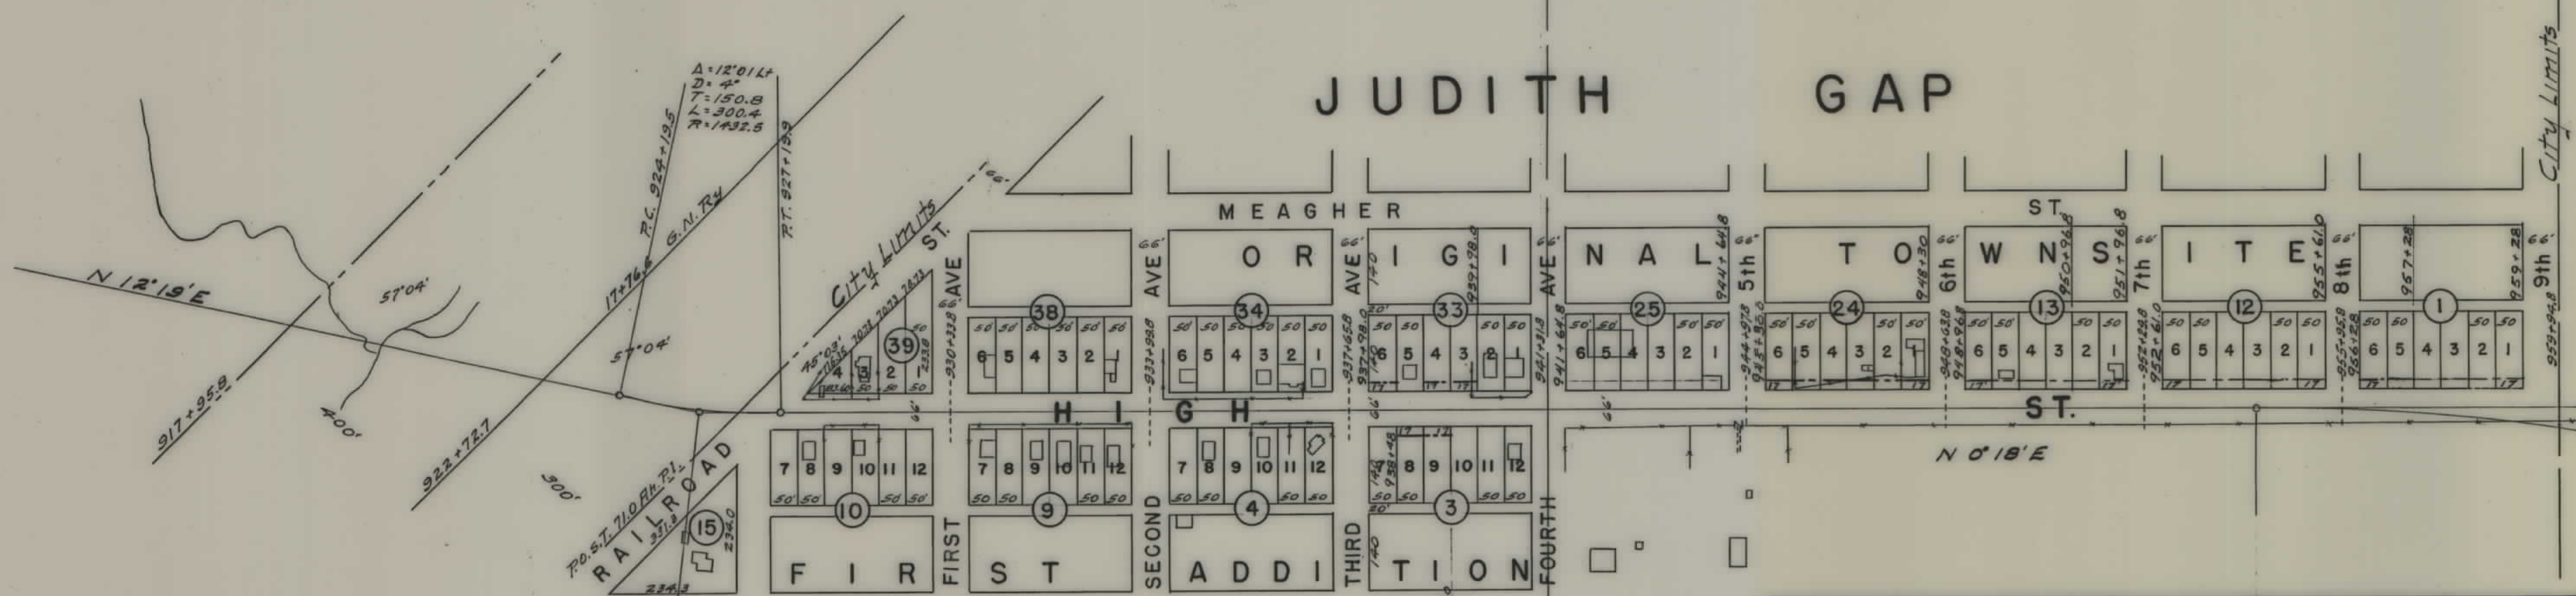

Block	Lot	Owner	Block	Lot	Owner
39	1,2	Chas. J. Volf	4	7,8,9	Juanita McClelland - County
	3	Beatrice Herda		10	May Mooney
	4	Frank Herda		5,11	Millie E. Lyon
10	7,8	Chas. Maurus		N ² 11,12	Amil Olson
	9,10	Mary L. Jewell	33	1	Maude DesJardines
	11,12	Edith Kelly		2	Chas. Maurus
38	1,2	Jessie K. Andrews		3,4,6,8,9	County
	3,4,5	Jessie K. Andrews		5	F. R. Larson
	6	Barbara E. Beers	3	7	Amil Olson
9	7,8	Lena Volf		8,9	County
	9	Norman R. Baincora		10	Frank F. Keim
	10	Ruth Kemper		11,12	Margaret Thomas & M. E. Lyon
	11	John L. Johnson	25	All	School Dist. #21
	12	Ted B. Manuel	24	1 to 12	County
34	E ² 1	Lawrence W. McLoughlin		8,9	Dora B. Dolan
	2	M. J. Siebenaler	13	1,2,7,8,9,10	1-2 - Edward Willemis
	3	"		3,4,5,6	Frank M. Catterly
	4,5,6	Marie Prellwitz	12	1 to 12	Edward Willemis
			1	1 to 4	Jesse W. Elliott
				5,6	County

STATE OF MONTANA
STATE HIGHWAY COMMISSION
PLAT SHOWING LAND
REQUIRED FOR RIGHT OF WAY
WHEATLAND COUNTY

SCALE 1"=200' MAP COMPLETED 8/17/44
DESCRIPTIONS WRITTEN BY TOP DATE 8-18-44
DESCRIPTIONS CHECKED BY DATE
APPROVED BY PLANS DEPT.
APPROVED BY R/W ENGINEER