


PLANS
NOT
TO
SCALE

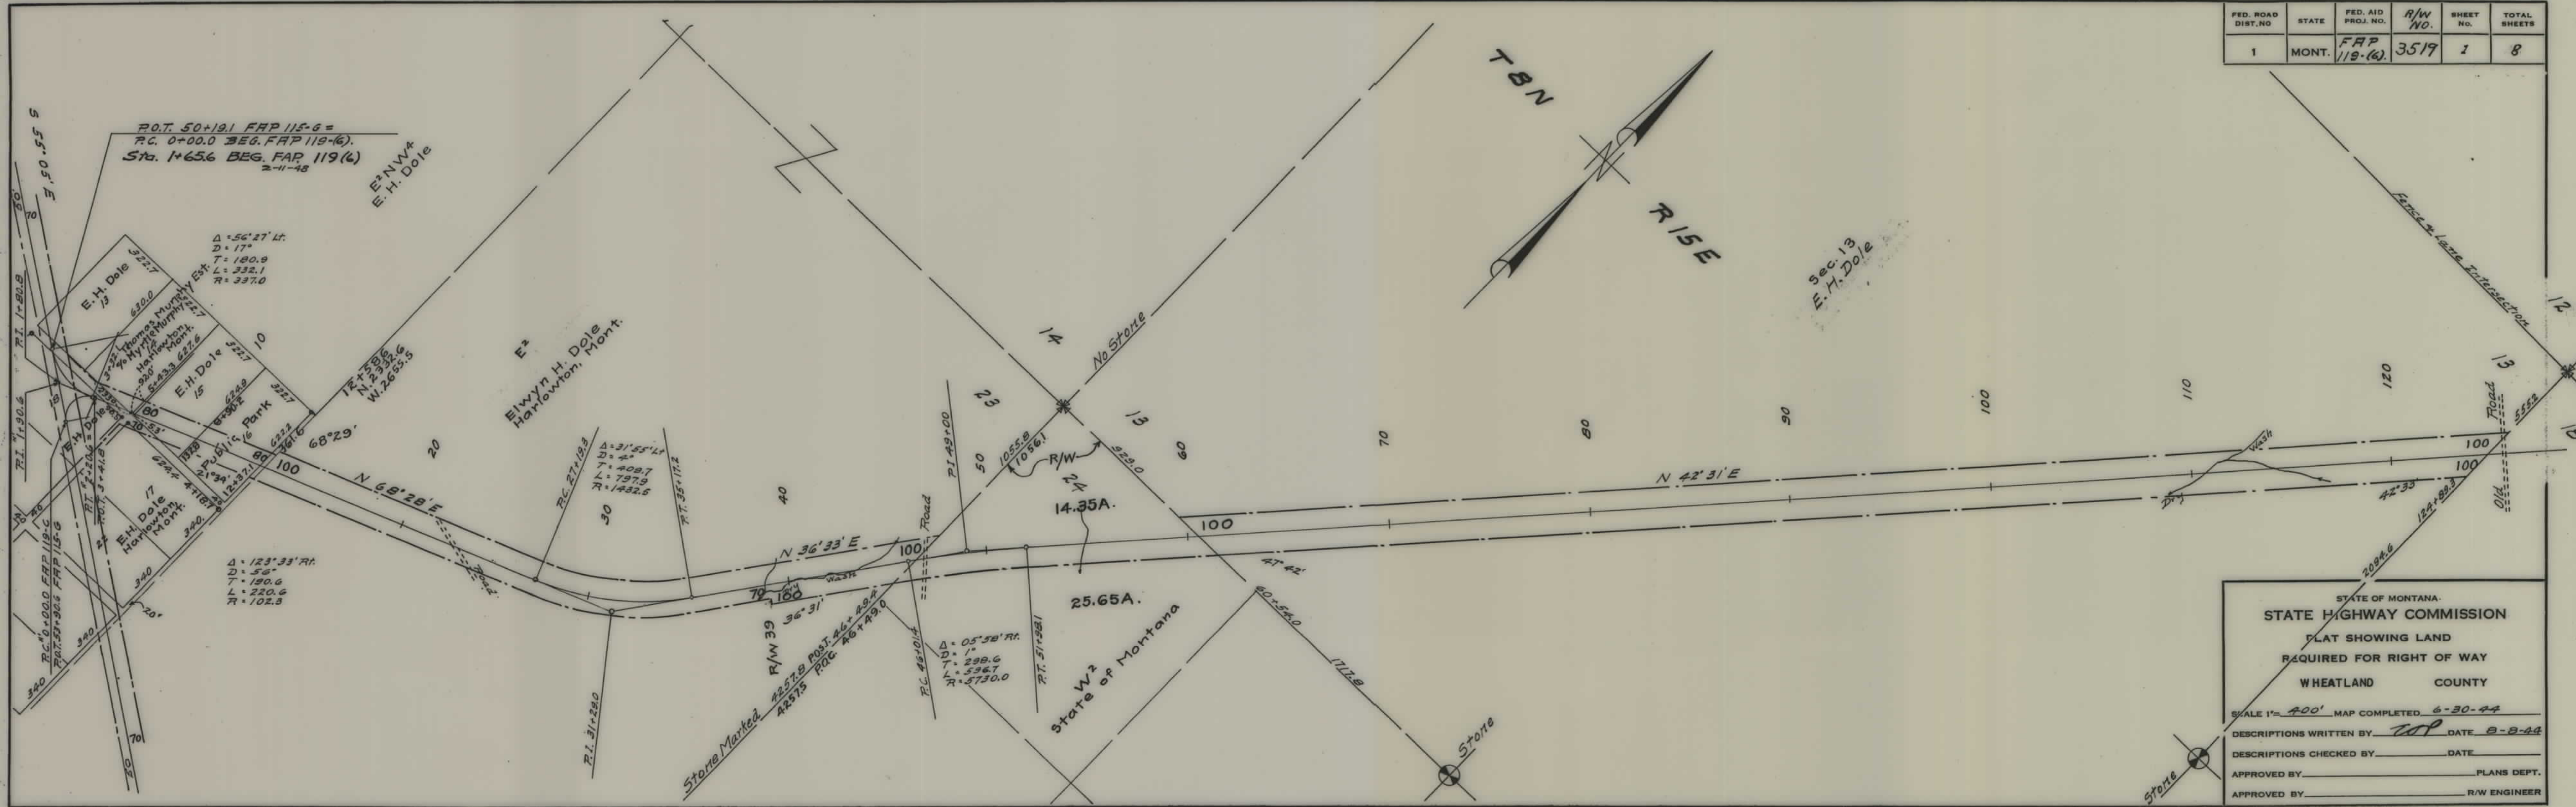

FED. ROAD DIST. NO.	STATE	FED. AID PROJ. NO.	R/W NO.	SHEET NO.	TOTAL SHEETS
1	MONT.	FAP 119-6	3519	1	8

STATE OF MONTANA
STATE HIGHWAY COMMISSION
 PLAT SHOWING LAND
 REQUIRED FOR RIGHT OF WAY
 WHEATLAND COUNTY

SCALE 1"=400' MAP COMPLETED 6-30-44


DESCRIPTIONS WRITTEN BY WOP DATE 8-8-44

DESCRIPTIONS CHECKED BY _____ DATE _____

APPROVED BY _____ PLANS DEPT.

APPROVED BY _____ R/W ENGINEER


FED. ROAD DIST. NO.	STATE	FED. AID PROJ. NO.	R/W NO.	SHEET NO.	TOTAL SHEETS
1	MONT.	FAP 119(6)	3519	3	8

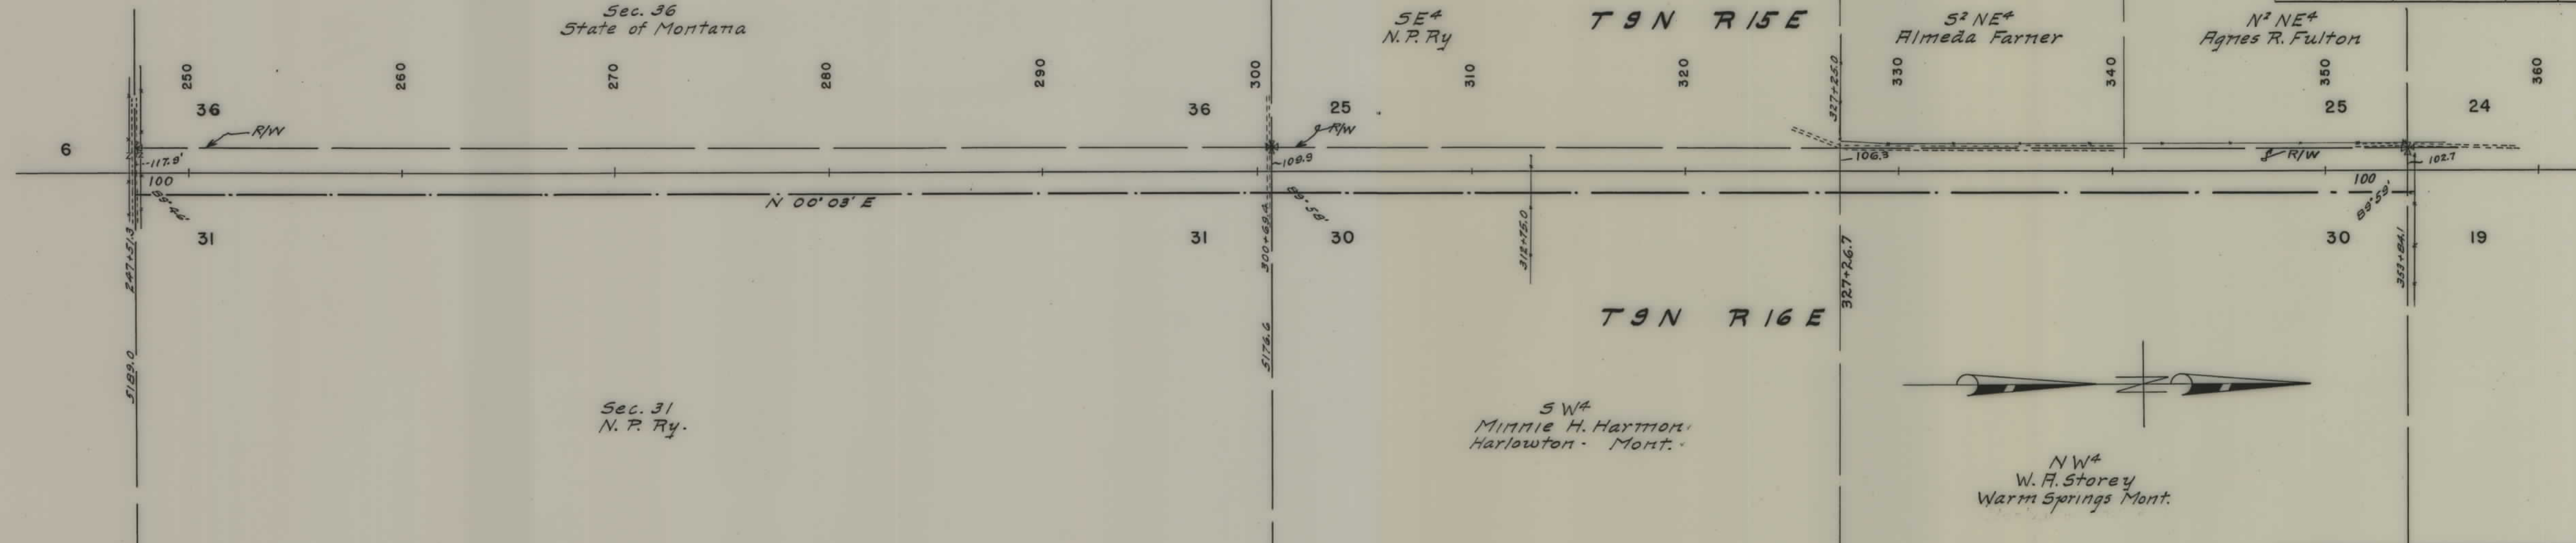

STATE OF MONTANA
STATE HIGHWAY COMMISSION
PLAT SHOWING LAND
REQUIRED FOR RIGHT OF WAY
WHEATLAND COUNTY

SCALE 1"= 400' MAP COMPLETED 7-5-44
DESCRIPTIONS WRITTEN BY TOP DATE 8-9-44
DESCRIPTIONS CHECKED BY _____ DATE _____
APPROVED BY _____ PLANS DEPT.
APPROVED BY _____ R/W ENGINEER


FED. ROAD DIST. NO.	STATE	FED. AID PROJ. NO.	R/W NO.	SHEET NO.	TOTAL SHEETS
1	MONT.	FAP 119(6)	3519	5	8

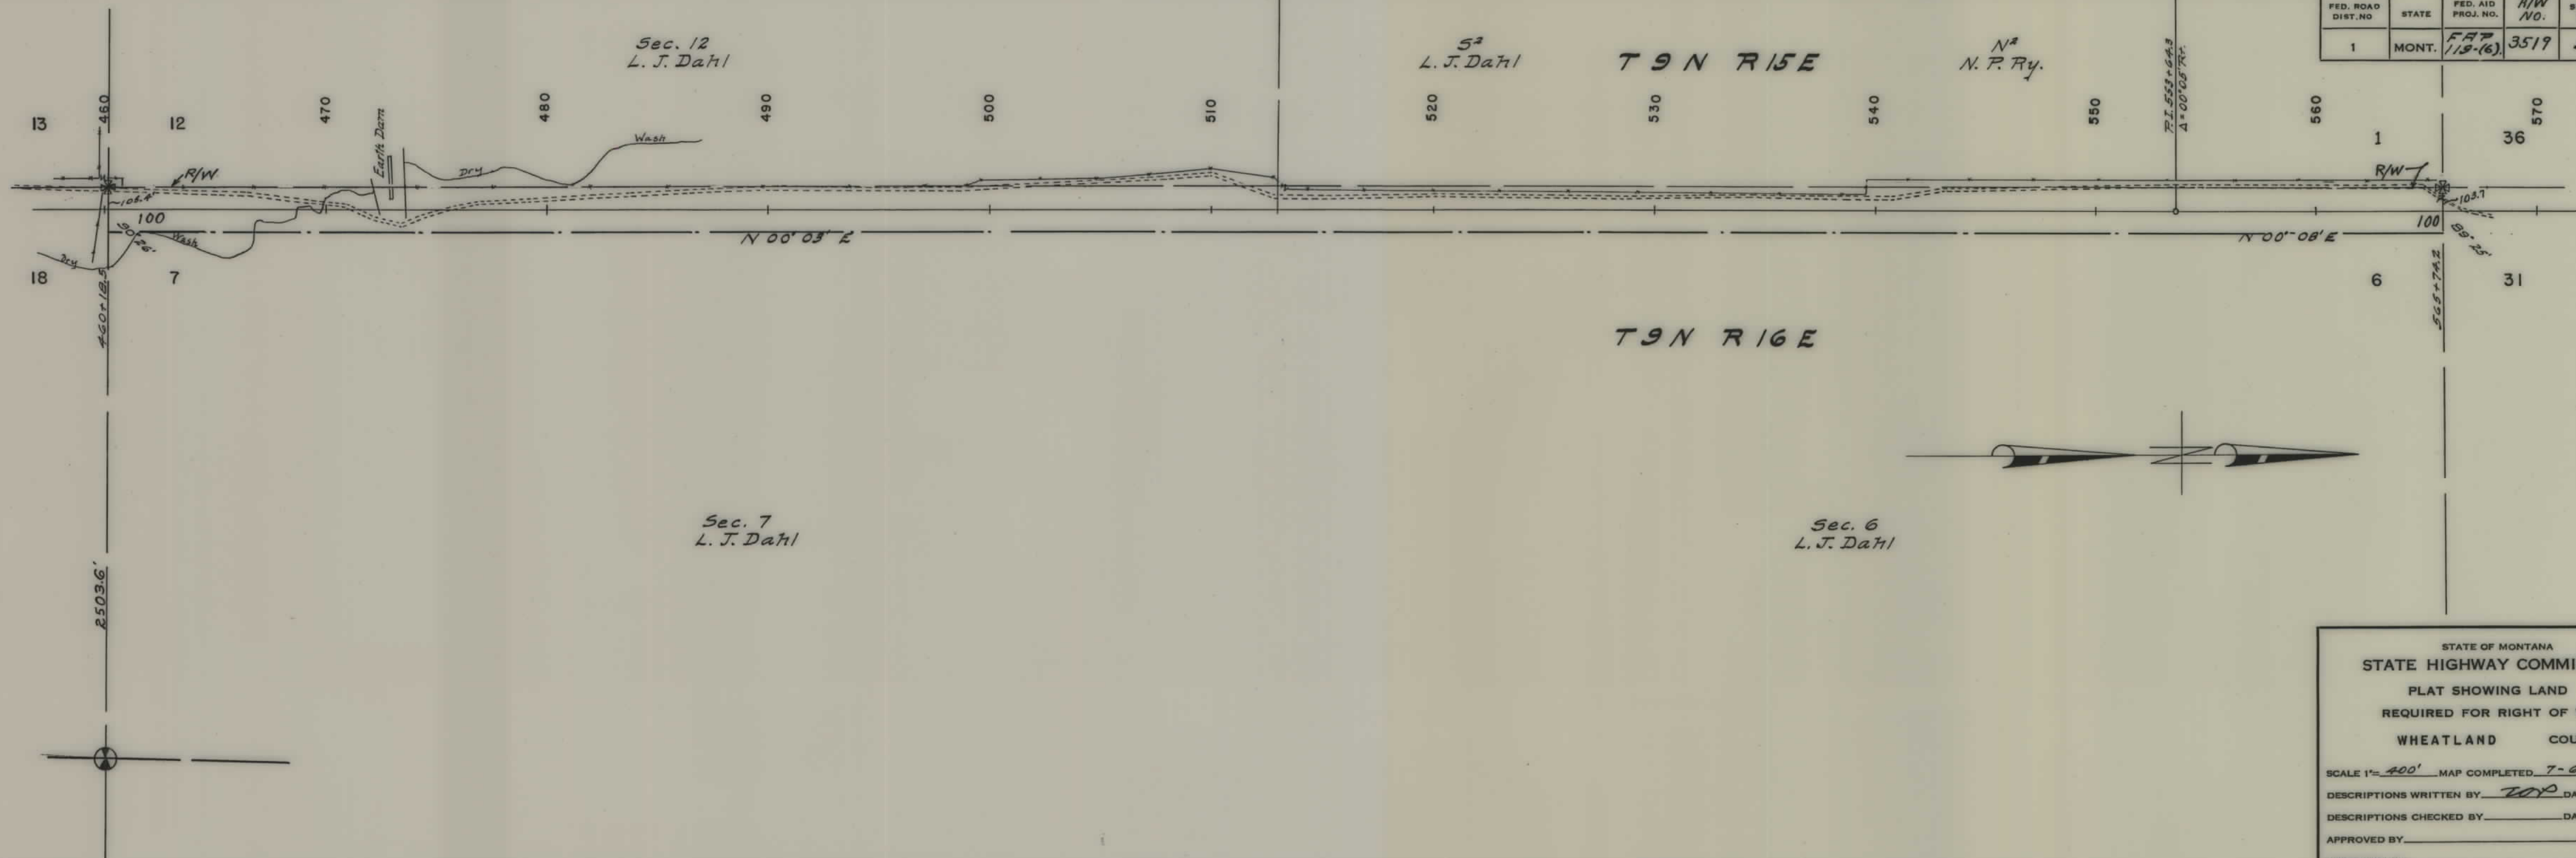

STATE OF MONTANA
 STATE HIGHWAY COMMISSION
 PLAT SHOWING LAND
 REQUIRED FOR RIGHT OF WAY
 WHEATLAND COUNTY

SCALE 1"=400' MAP COMPLETED 7-6-44
 DESCRIPTIONS WRITTEN BY JOP DATE 8-9-44
 DESCRIPTIONS CHECKED BY DATE
 APPROVED BY PLANS DEPT.
 APPROVED BY R/W ENGINEER

FED. ROAD DIST. NO.	STATE	FED. AID PROJ. NO.	R/W NO.	SHEET NO.	TOTAL SHEETS
1	MONT.	FAP 119(6)	3519	6	8

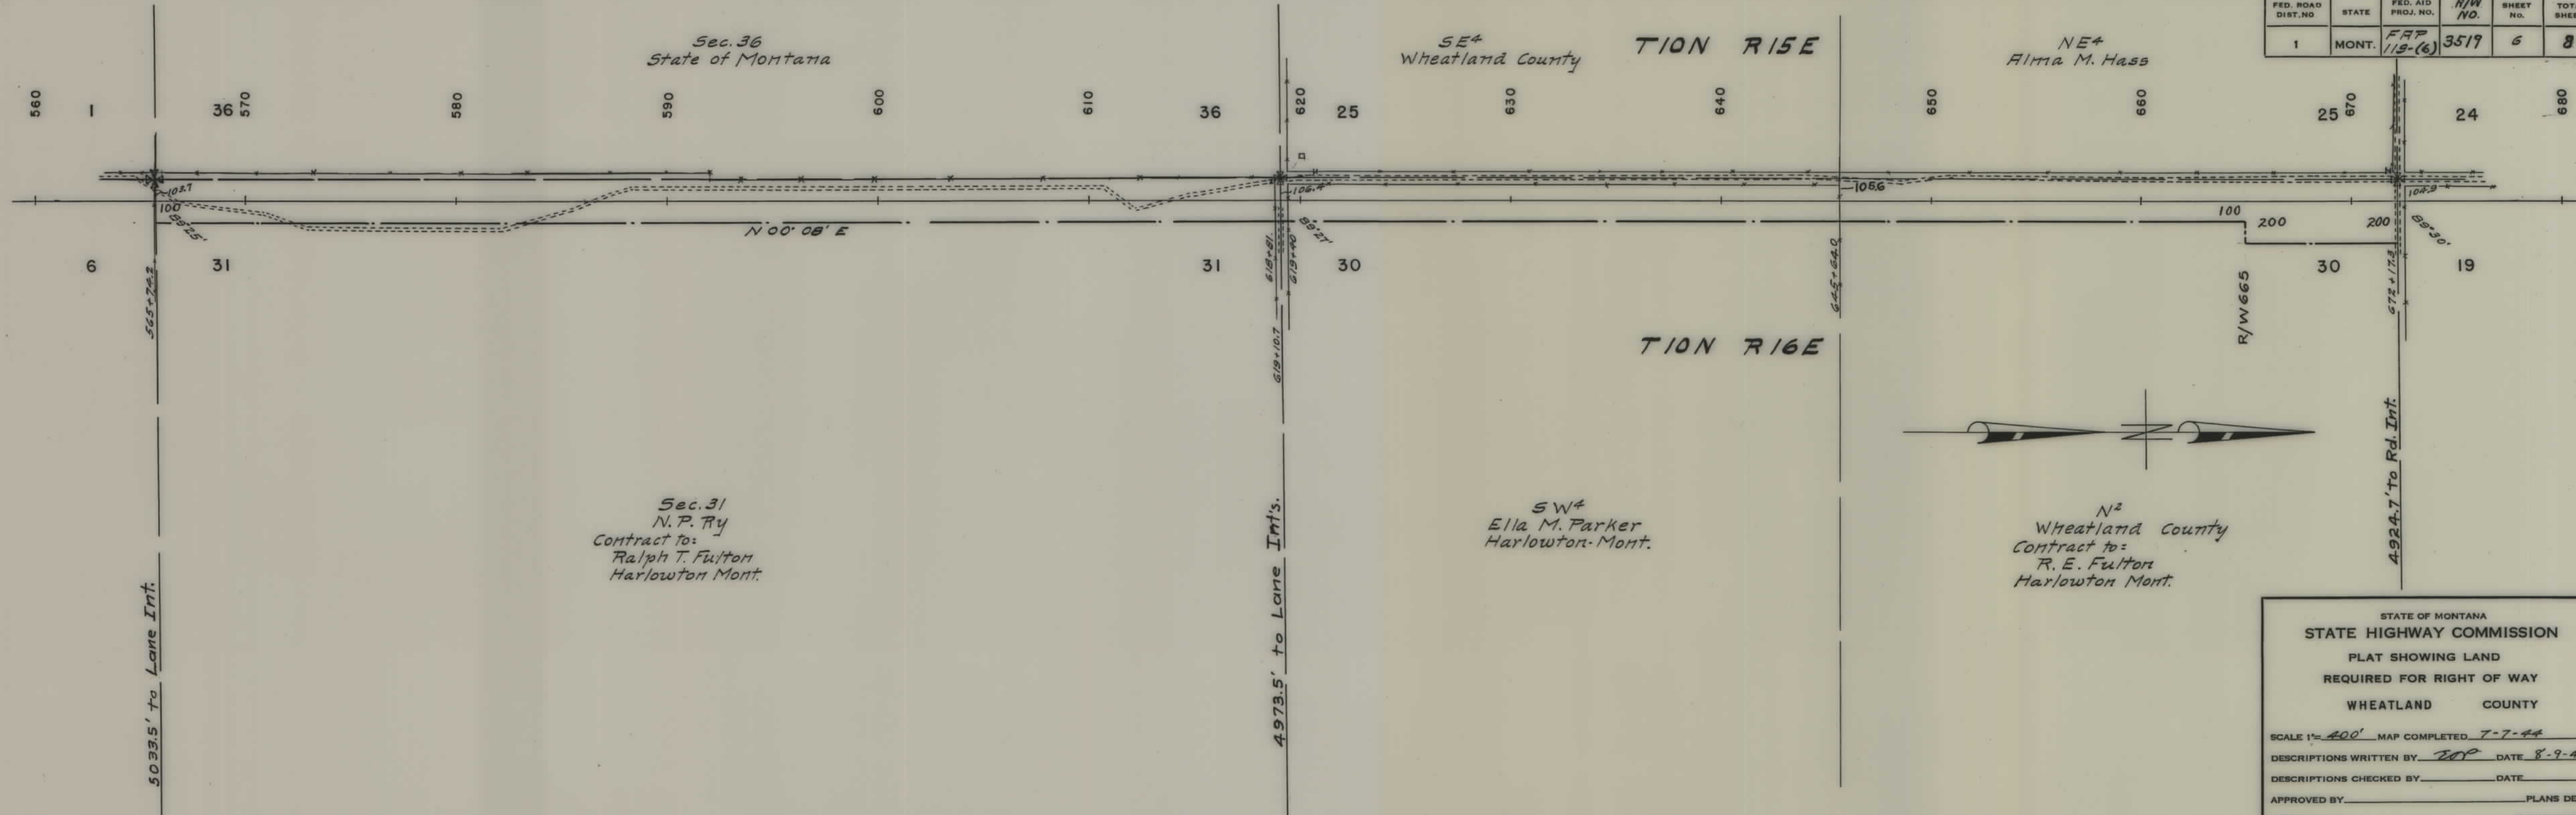

FAP 119(6) SHT 7 OF 8