


PLANS
NOT
TO
SCALE

FED. ROAD DIST. NO.	STATE	FED. AID PROJ. NO.	FISCAL YEAR	SHEET NO.	TOTAL SHEETS
1	MONT.	119A		2	5

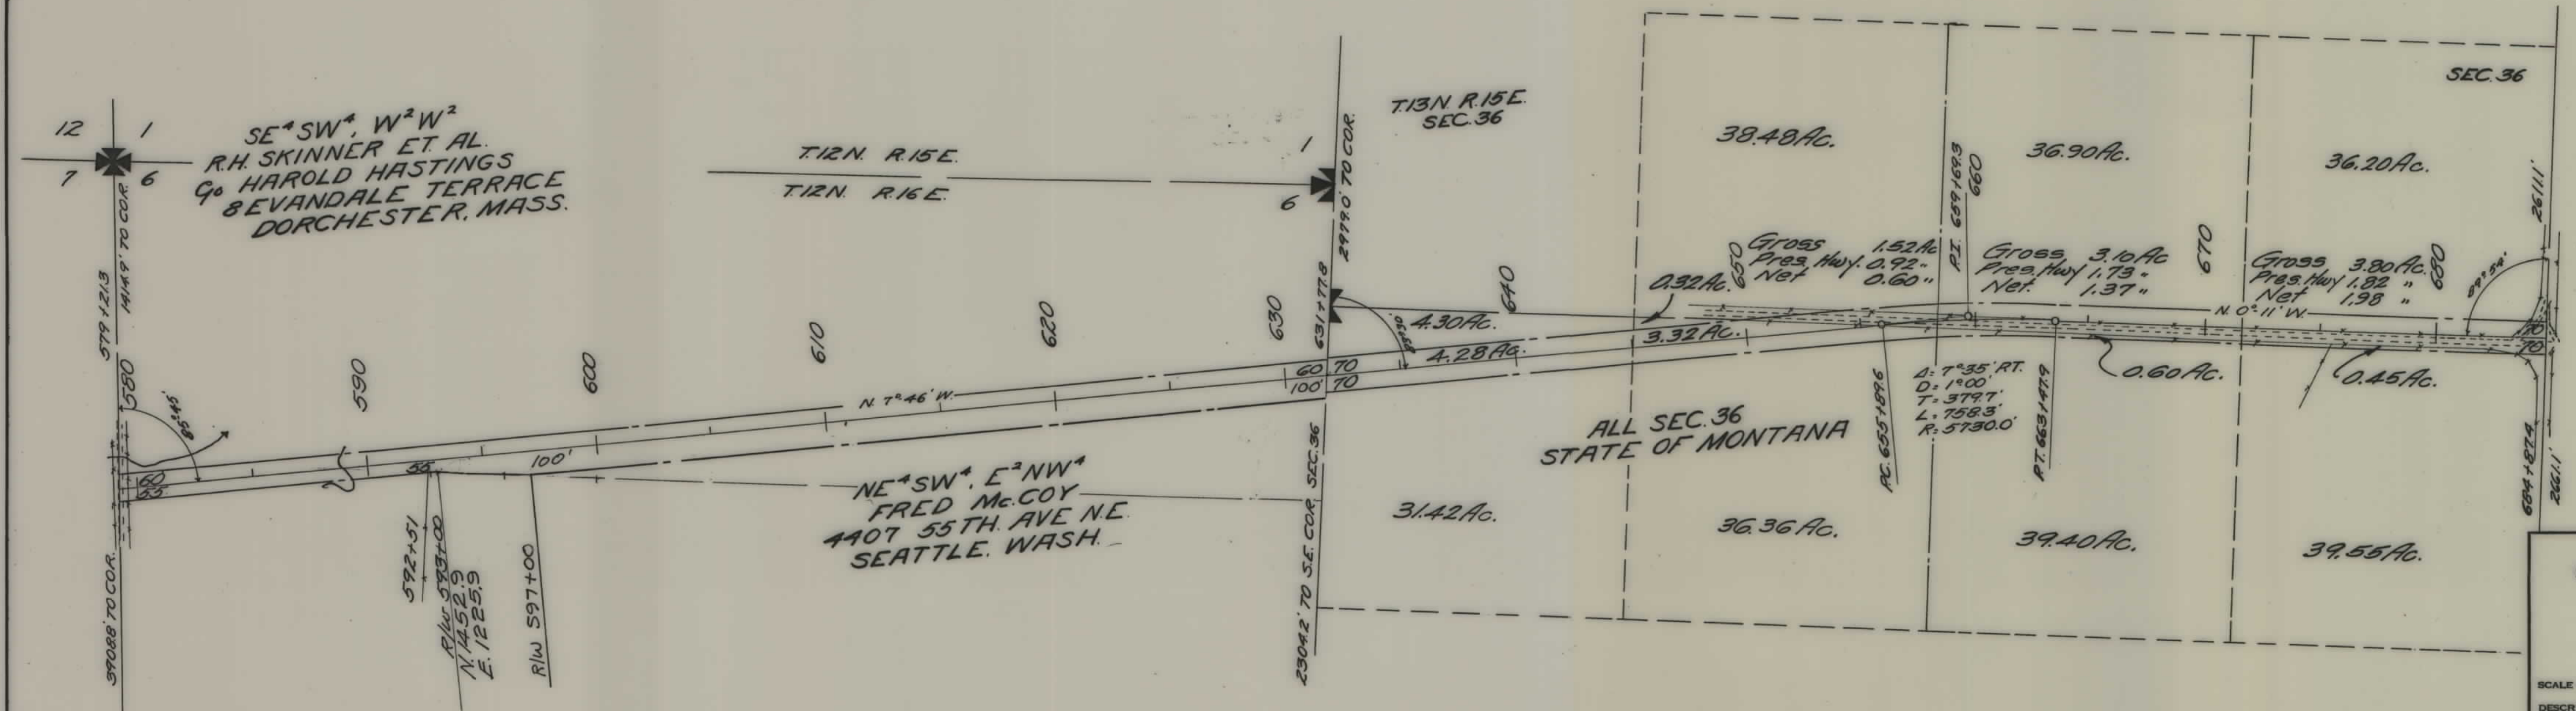

STATE OF MONTANA
STATE HIGHWAY COMMISSION
PLAT SHOWING LAND
REQUIRED FOR RIGHT OF WAY
FERGUS COUNTY

SCALE 1"=400' MAP COMPLETED

DESCRIPTIONS WRITTEN BY C.K.D. DATE 9-13-40

DESCRIPTIONS CHECKED BY W.S.W. DATE 9-17-40

APPROVED BY _____ PLANS DEPT.

APPROVED BY _____ R/W ENGINEER

FED. ROAD DIST. NO.	STATE	FED. AID PROJ. NO.	FISCAL YEAR	SHEET NO.	TOTAL SHEETS
1	MONT.	119-A		4	5

T. 13 N. R. 15 E.



SEC. 24

SEC. 13

SEC. 13

SEC. 12

SEC. 12

SEC. 1

E²SW⁴
MONTANA LUMBER & HARDWARE CO.
LEWISTOWN, MONT.

NW⁴
EUGENIA HASTINGS
Co HAROLD HASTINGS
8 EVANDALE TERRACE
DORCHESTER, MASS.

SW⁴
FEDERAL LAND BANK
SPOKANE, WASH.

NW⁴
KEITH ROYSTON et AL.
MOORE, MONTANA

W²E²
UNION CENTRAL LIFE INS CO.
MINNEAPOLIS, MINN.

SE⁴
IRA L. WRIGHT
213 E. J ST.
ONTARIO, CAL.

NE⁴
JOHN J. & ANNA HICKEY
MOORE, MONTANA

Fergus Co.

Judith Basin Co.

STATE OF MONTANA
STATE HIGHWAY COMMISSION
PLAT SHOWING LAND
REQUIRED FOR RIGHT OF WAY
FERGUS & COUNTY
JUDITH BASIN
SCALE 1"=400' MAP COMPLETED
DESCRIPTIONS WRITTEN BY C.K.D. DATE 9-14-40
DESCRIPTIONS CHECKED BY W.S.W. DATE 9-17-40
APPROVED BY _____ PLANS DEPT.
APPROVED BY _____ R/W ENGINEER

