


PLANS
NOT
TO
SCALE

FED. ROAD DIST. NO.	STATE	FED. AID PROJ. NO.	R/W NO.	SHEET NO.	TOTAL SHEETS
8	MONT.	FI-117(6)	1117-06	1	5

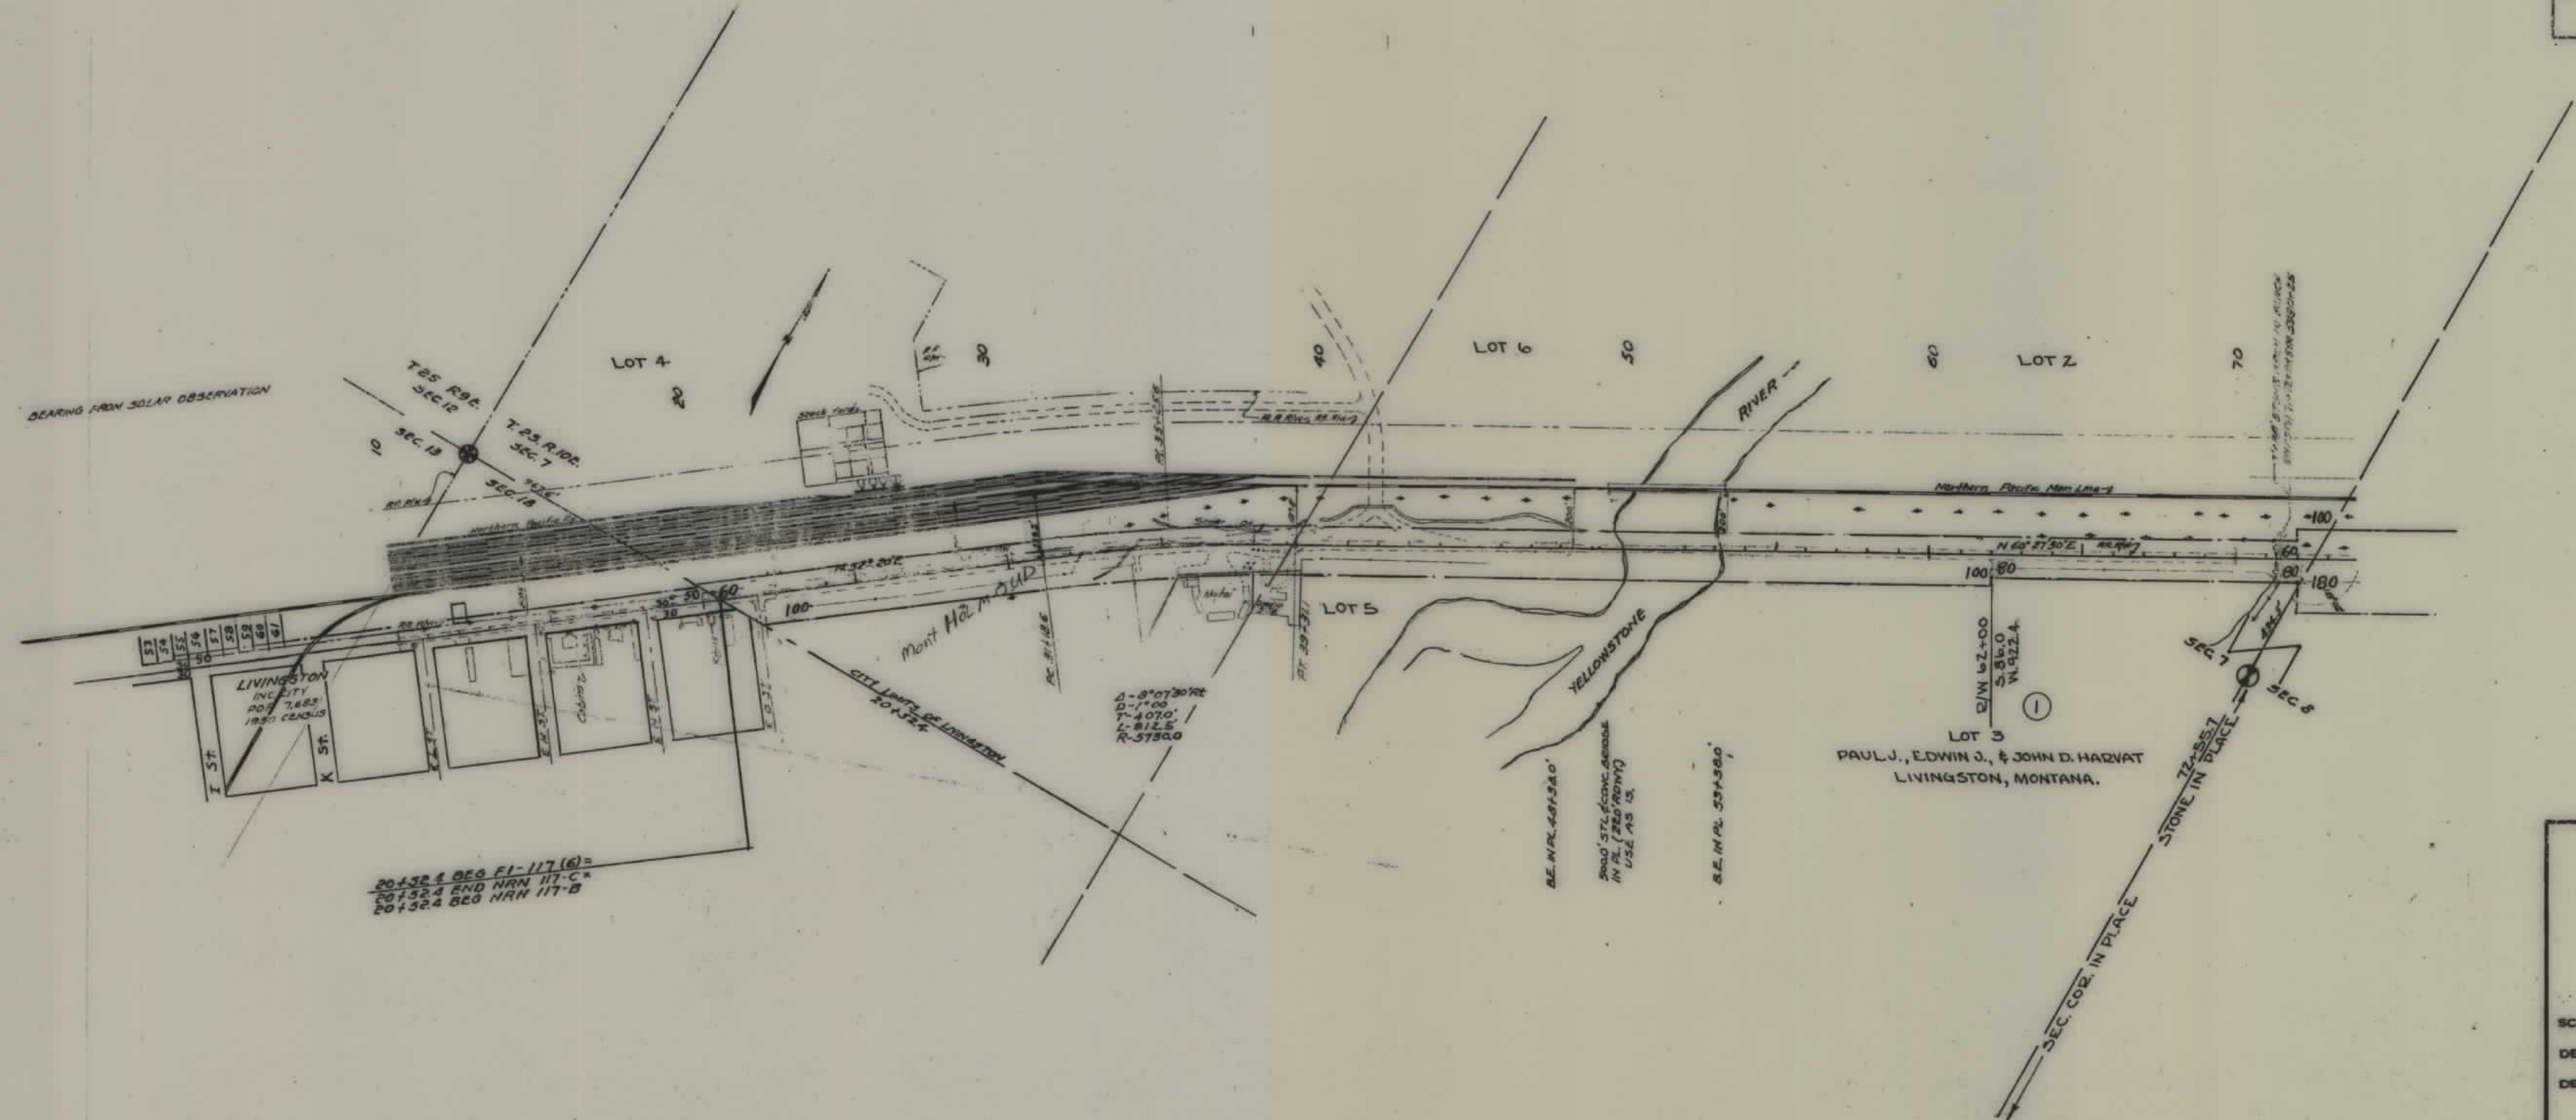


STATE OF MONTANA
STATE HIGHWAY COMMISSION
PLAT SHOWING LAND
REQUIRED FOR RIGHT OF WAY
PARK COUNTY

SCALE 1"=400' MAP COMPLETED 7-3-52
DESCRIPTIONS WRITTEN BY E.O.R. DATE 7-9-52
DESCRIPTIONS CHECKED BY M.B. DATE 7-9-52

APPROVED BY *Malcolm Ross* R/W ENGINEER

FED. ROAD DIST. NO.	STATE	FED. AID PROJ. NO.	R/W NO.	SHEET NO.	TOTAL SHEETS
8	MONT.	FI-117(6)	1117-06	4	5

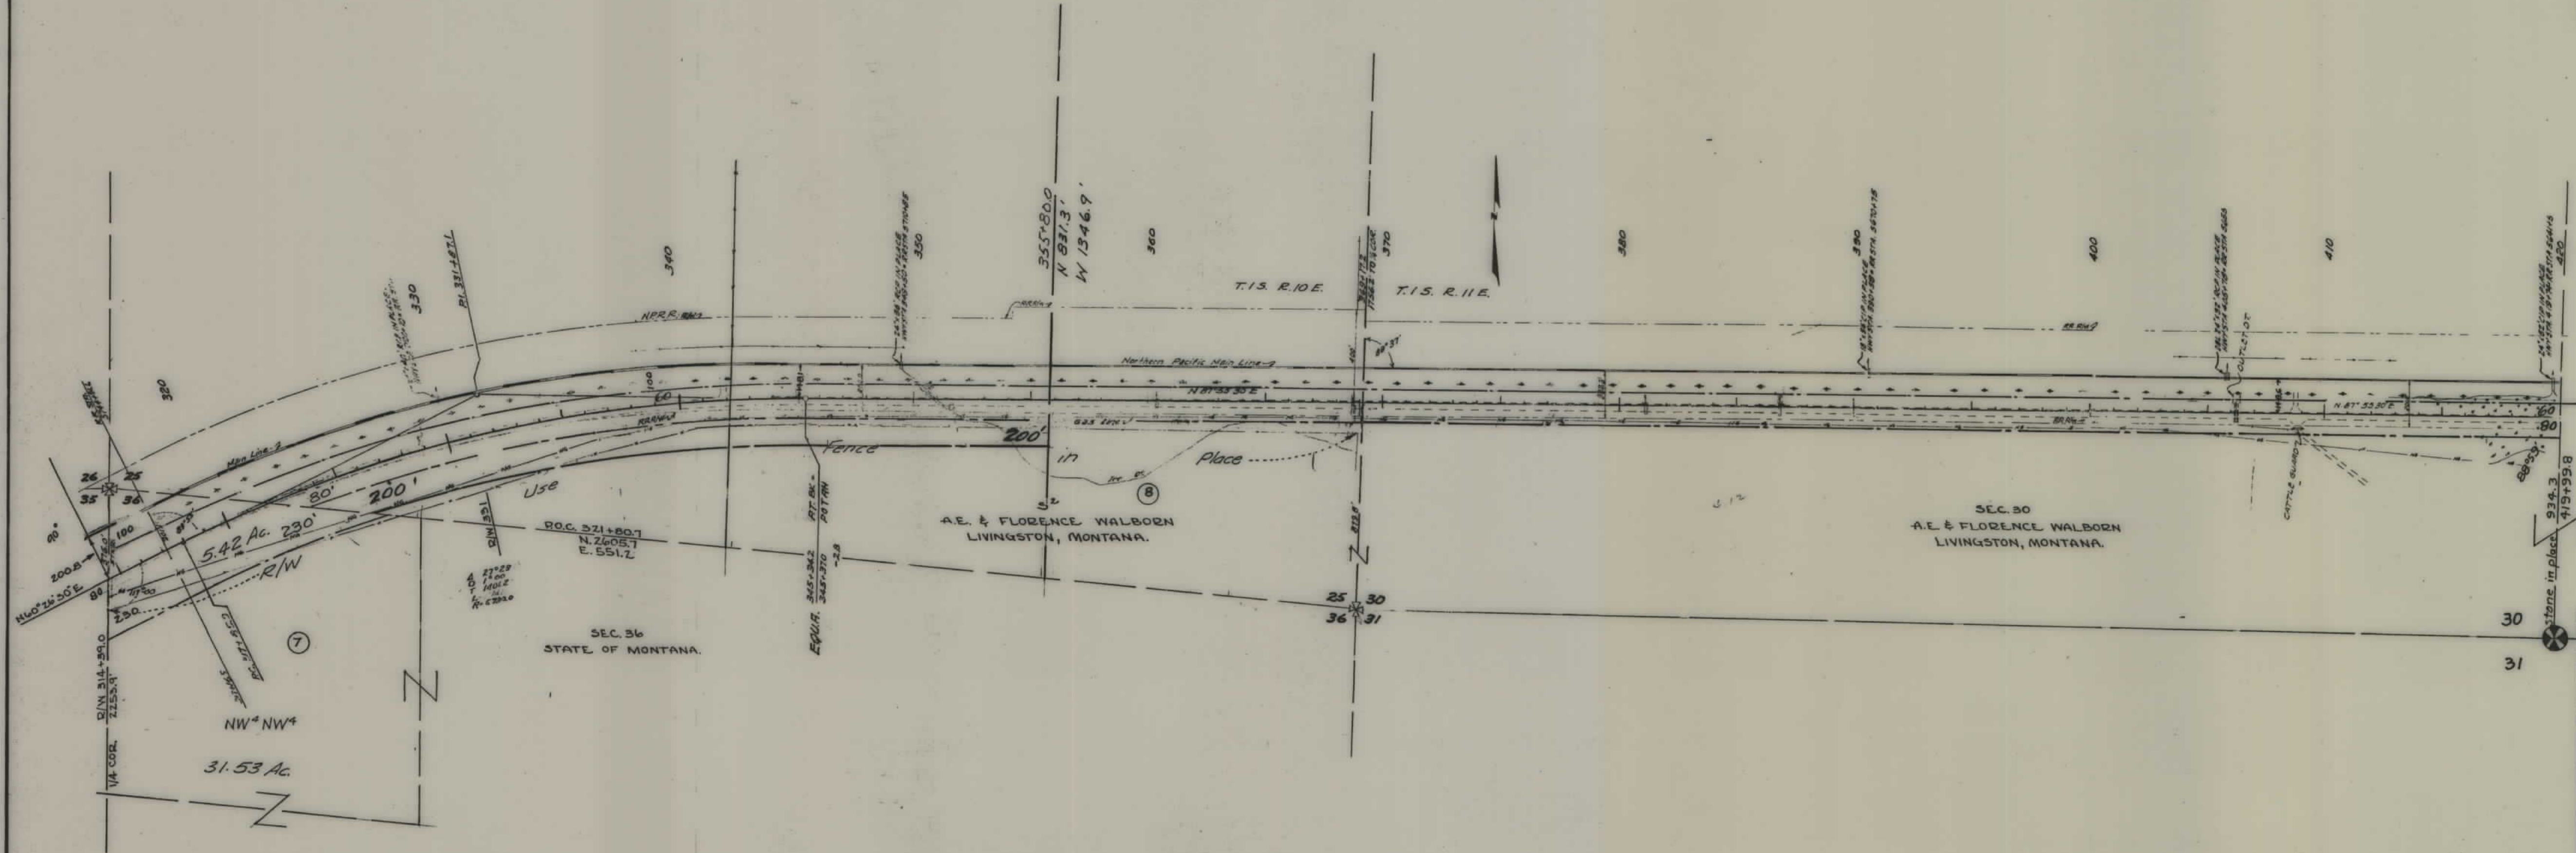


STATE OF MONTANA
 32 STATE HIGHWAY COMMISSION
 PLAT SHOWING LAND
 REQUIRED FOR RIGHT OF WAY
 PARK COUNTY

SCALE 1" = 400' MAP COMPLETED 7-3-52
 DESCRIPTIONS WRITTEN BY E.O.P. DATE 7-7-52
 DESCRIPTIONS CHECKED BY M.B. DATE 7-9-52

APPROVED BY *Malcolm Bowden* R/W ENGINEER

FED. ROAD DIST. NO.	STATE	FED. AID PROJ. NO.	R/W NO.	SCALE	TOTAL SHEETS
5	MONT.	FL-117(6)	1117-06	5	5

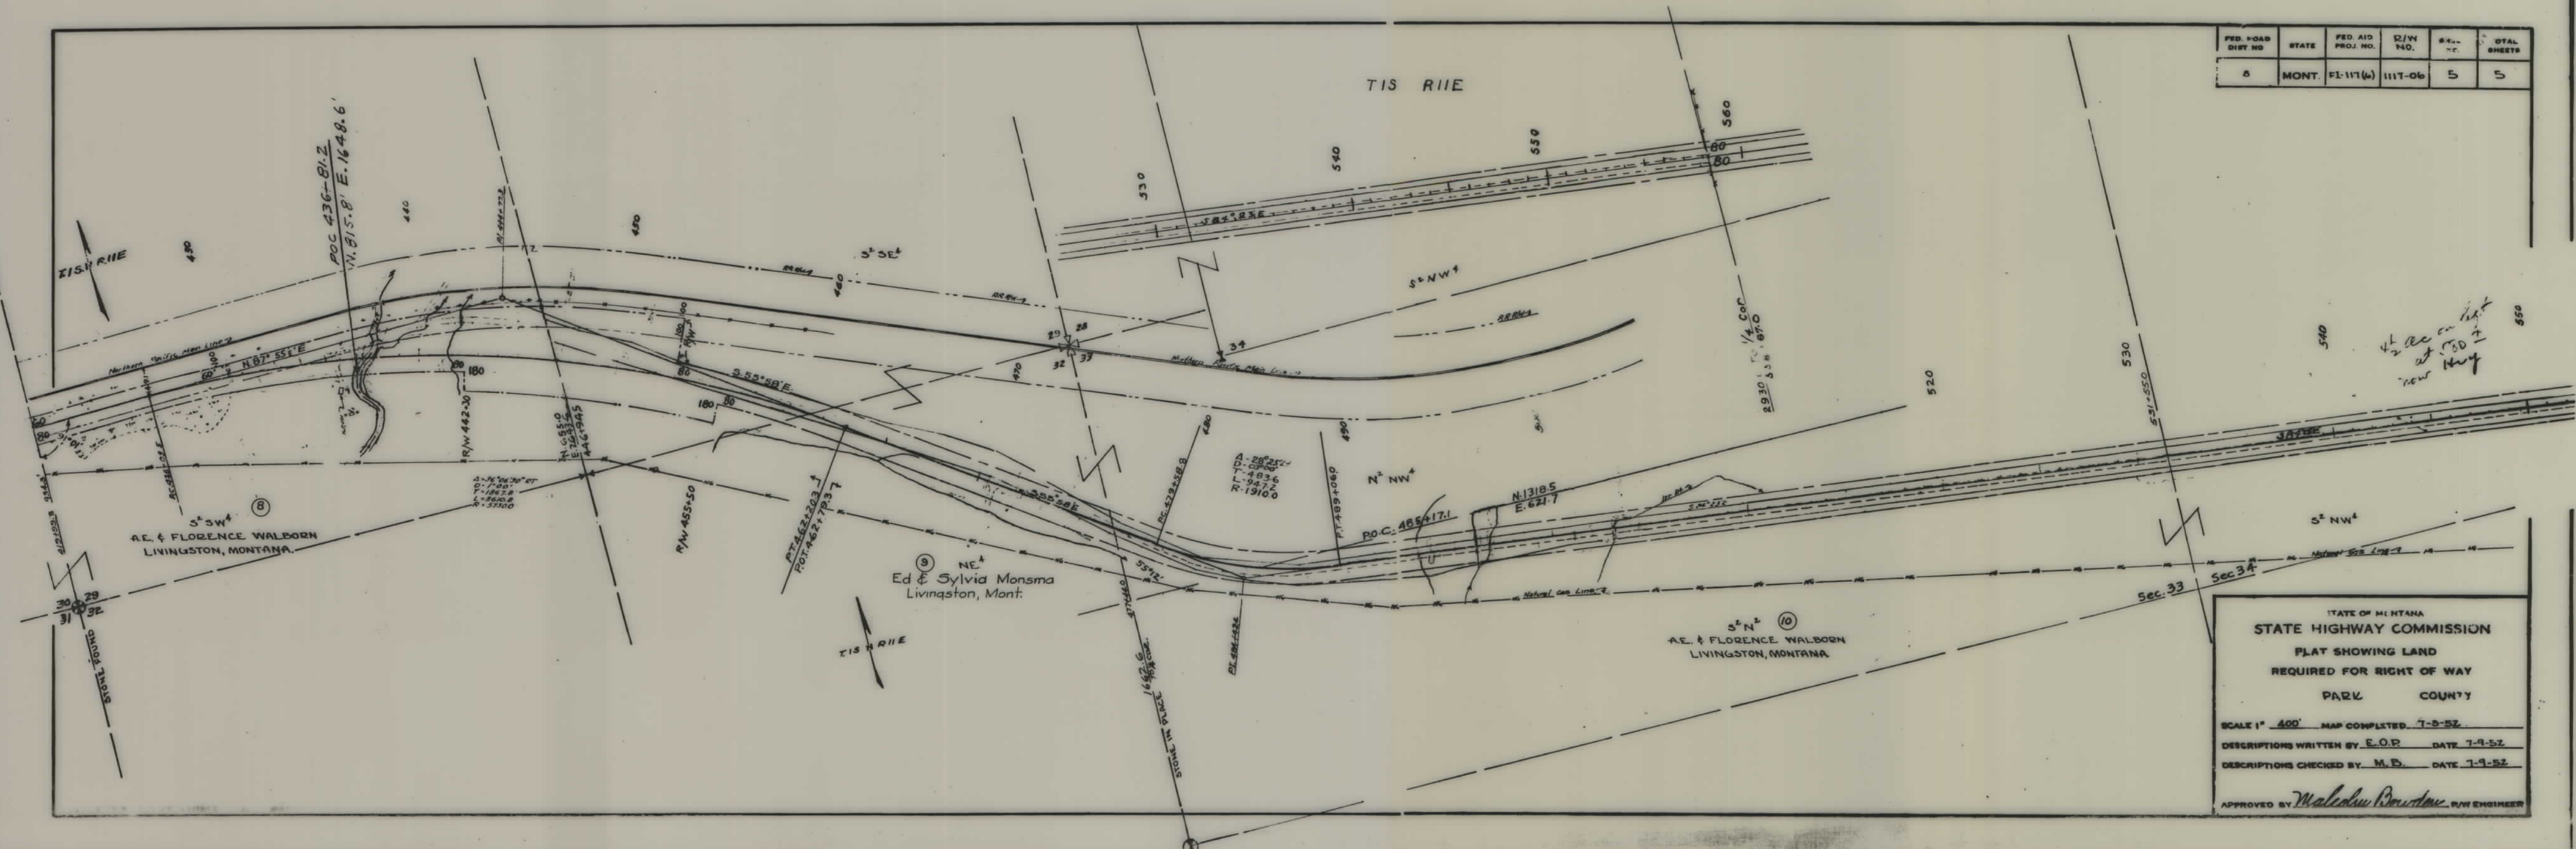

STATE OF MONTANA
STATE HIGHWAY COMMISSION
 PLAT SHOWING LAND
 REQUIRED FOR RIGHT OF WAY
 PARK COUNTY

SCALE 1" = 400' MAP COMPLETED 7-9-52
 DESCRIPTIONS WRITTEN BY E.O.P. DATE 7-9-52
 DESCRIPTIONS CHECKED BY M.D. DATE 7-9-52

APPROVED BY *Malcolm Bowdler* R/W ENGINEER