

PLANS


NOT

TO

SCALE

FED. ROAD DIST. NO.	STATE	FED. AID PROJECT NUMBERS		STATE NO.	SHEET NO.	TOTAL SHEETS
		CONST. NO.	R/W NO.			
8	MONT.		F 114 (5)	1114-05	1	5

HYSHAM-CONN. TO INTERSTATE

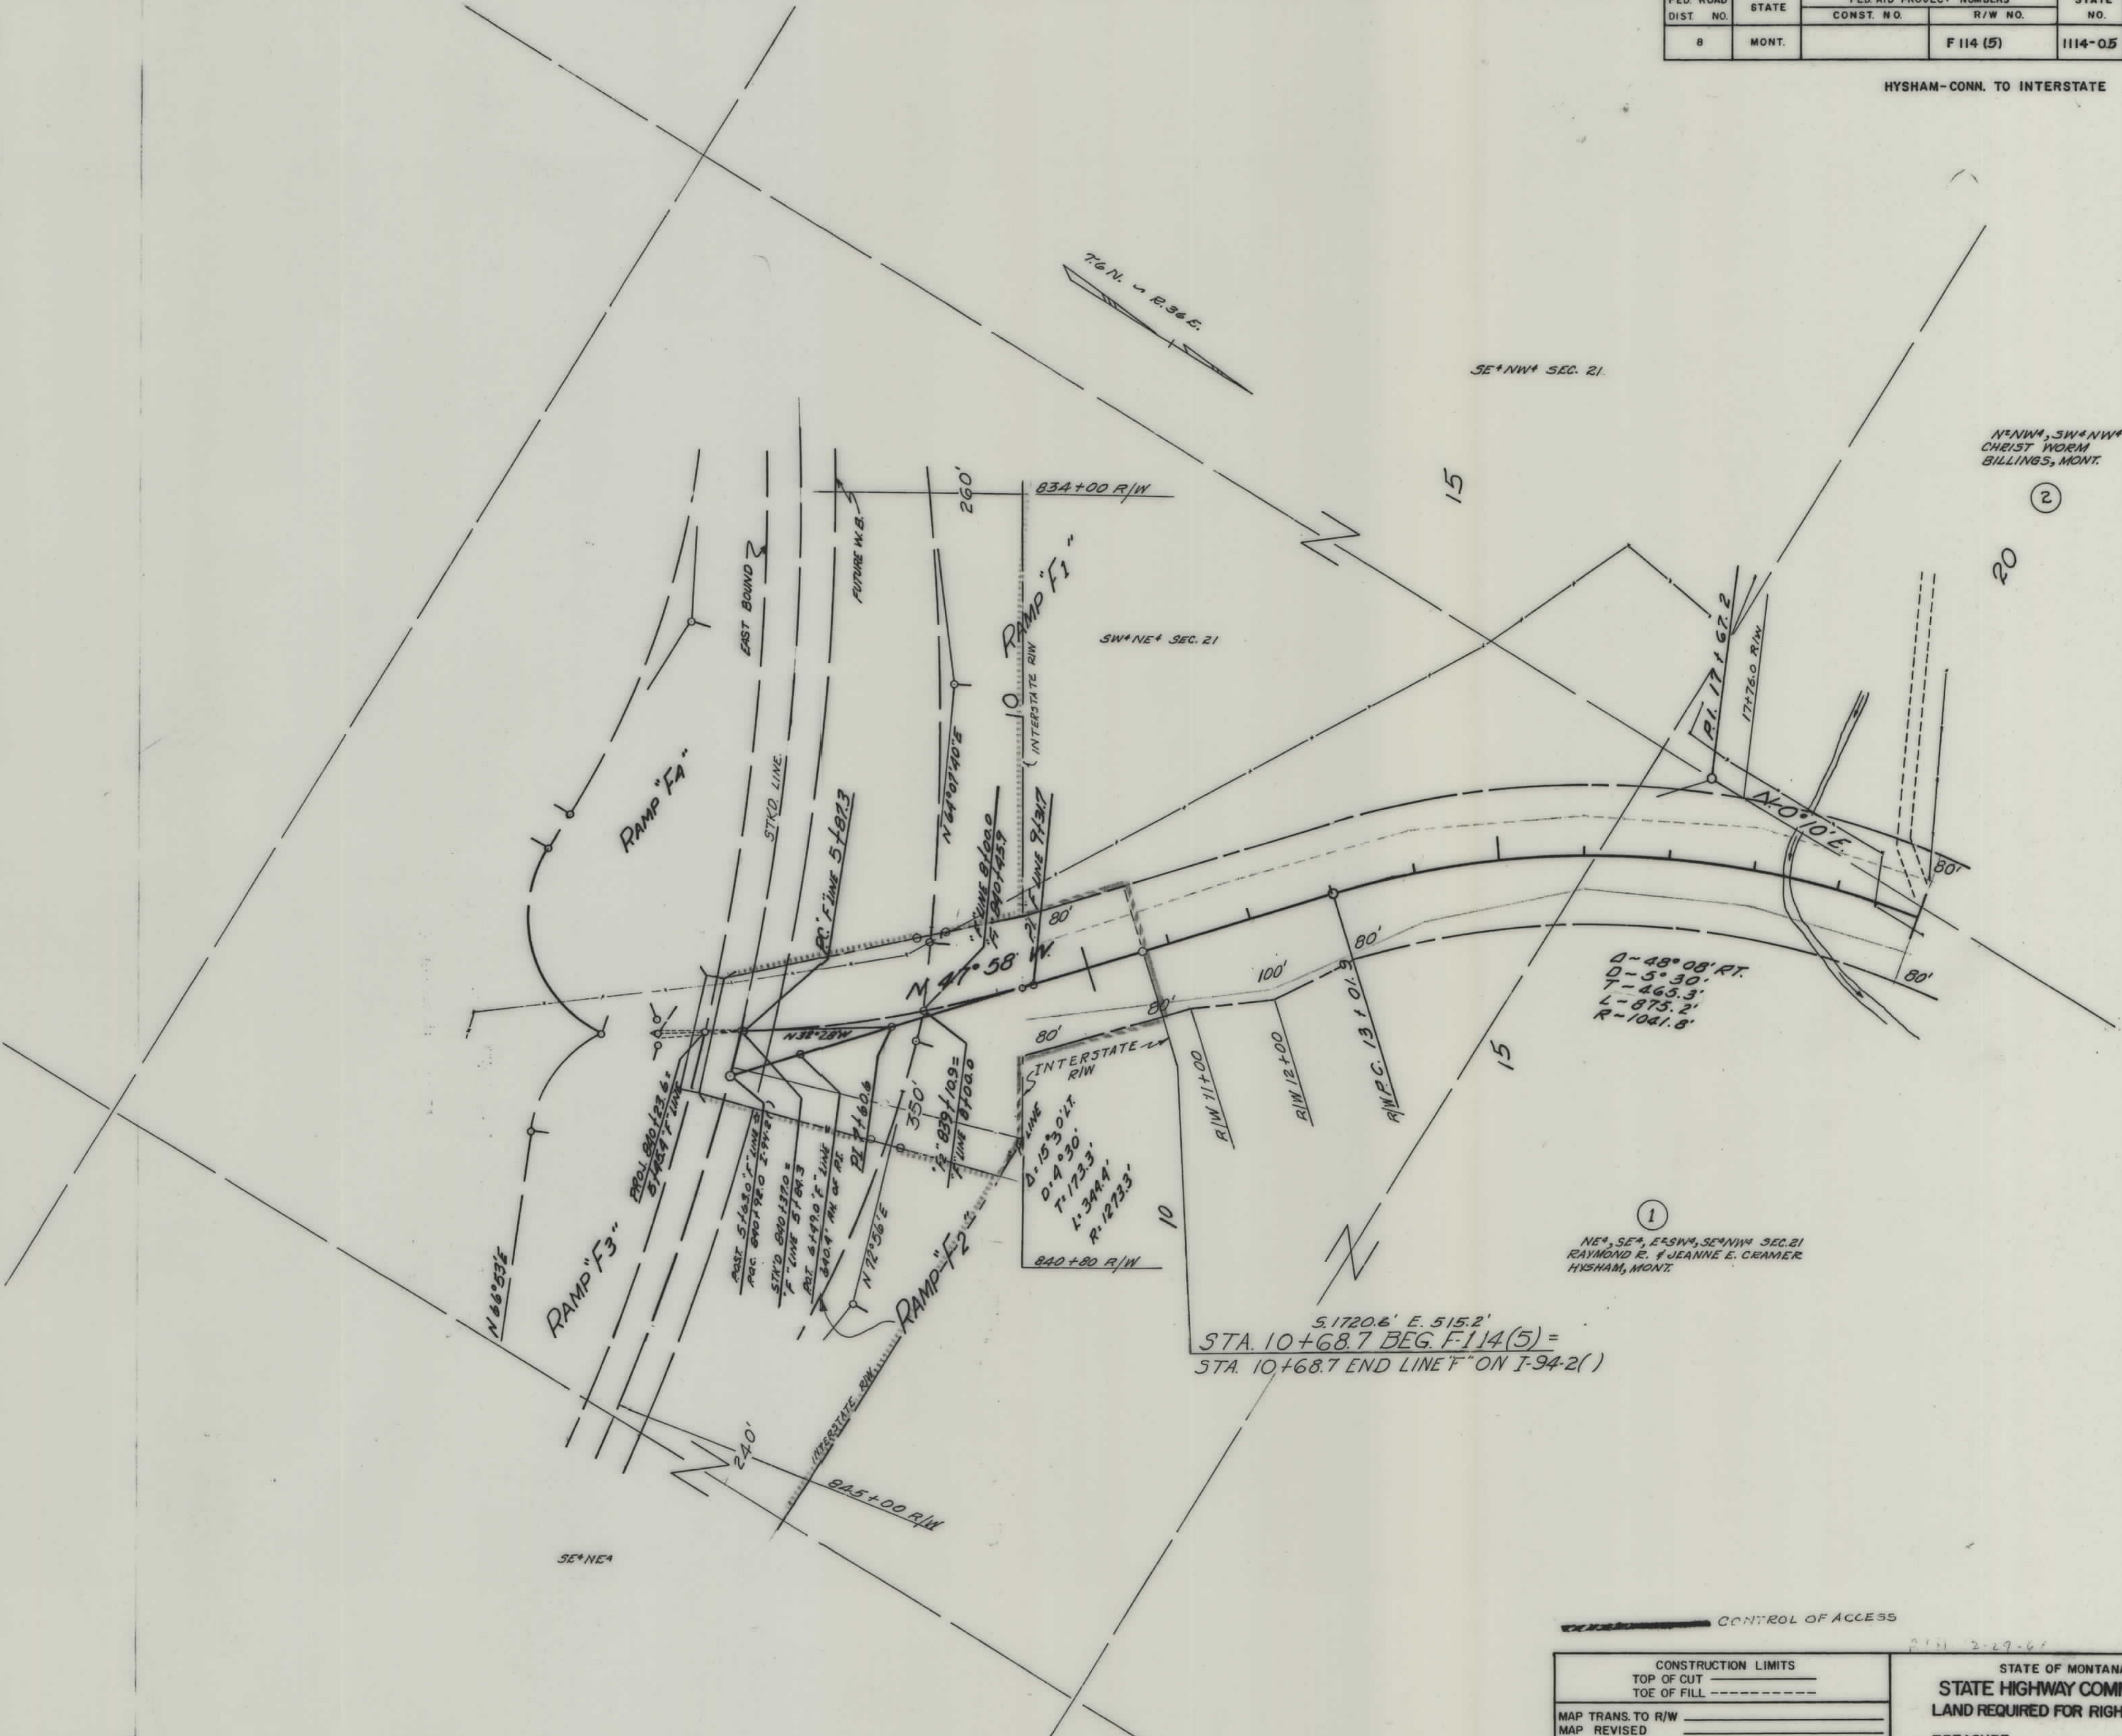

1
NE 1/4, SE 1/4, E 1/4 SW 1/4, SE 1/4 NW 1/4 SEC. 21
RAYMOND E. & JEANNE E. CRAMER
HYSHAM, MONT.


5,1720.6' E. 515.2'
STA. 10+68.7 BEG. F-114(5) =
STA. 10+68.7 END LINE F-ON I-94-2(1)

CONTROL OF ACCESS

CONSTRUCTION LIMITS	
TOP OF CUT	-----
TOE OF FILL	-----
MAP TRANS. TO R/W	-----
MAP REVISED	-----
B.P.R. APPROVAL	3/19/62


STATE OF MONTANA
STATE HIGHWAY COMMISSION
LAND REQUIRED FOR RIGHT OF WAY
TREASURE COUNTY
SCALE 1"=100' MAP COMPLETED

FED. ROAD DIST. NO.	STATE	FED. AID PROJECT NUMBERS		STATE NO.	SHEET NO.	TOTAL SHEETS
		CONST. NO.	R/W NO.			
8	MONT.		F 114 (5)	114-05	3	5

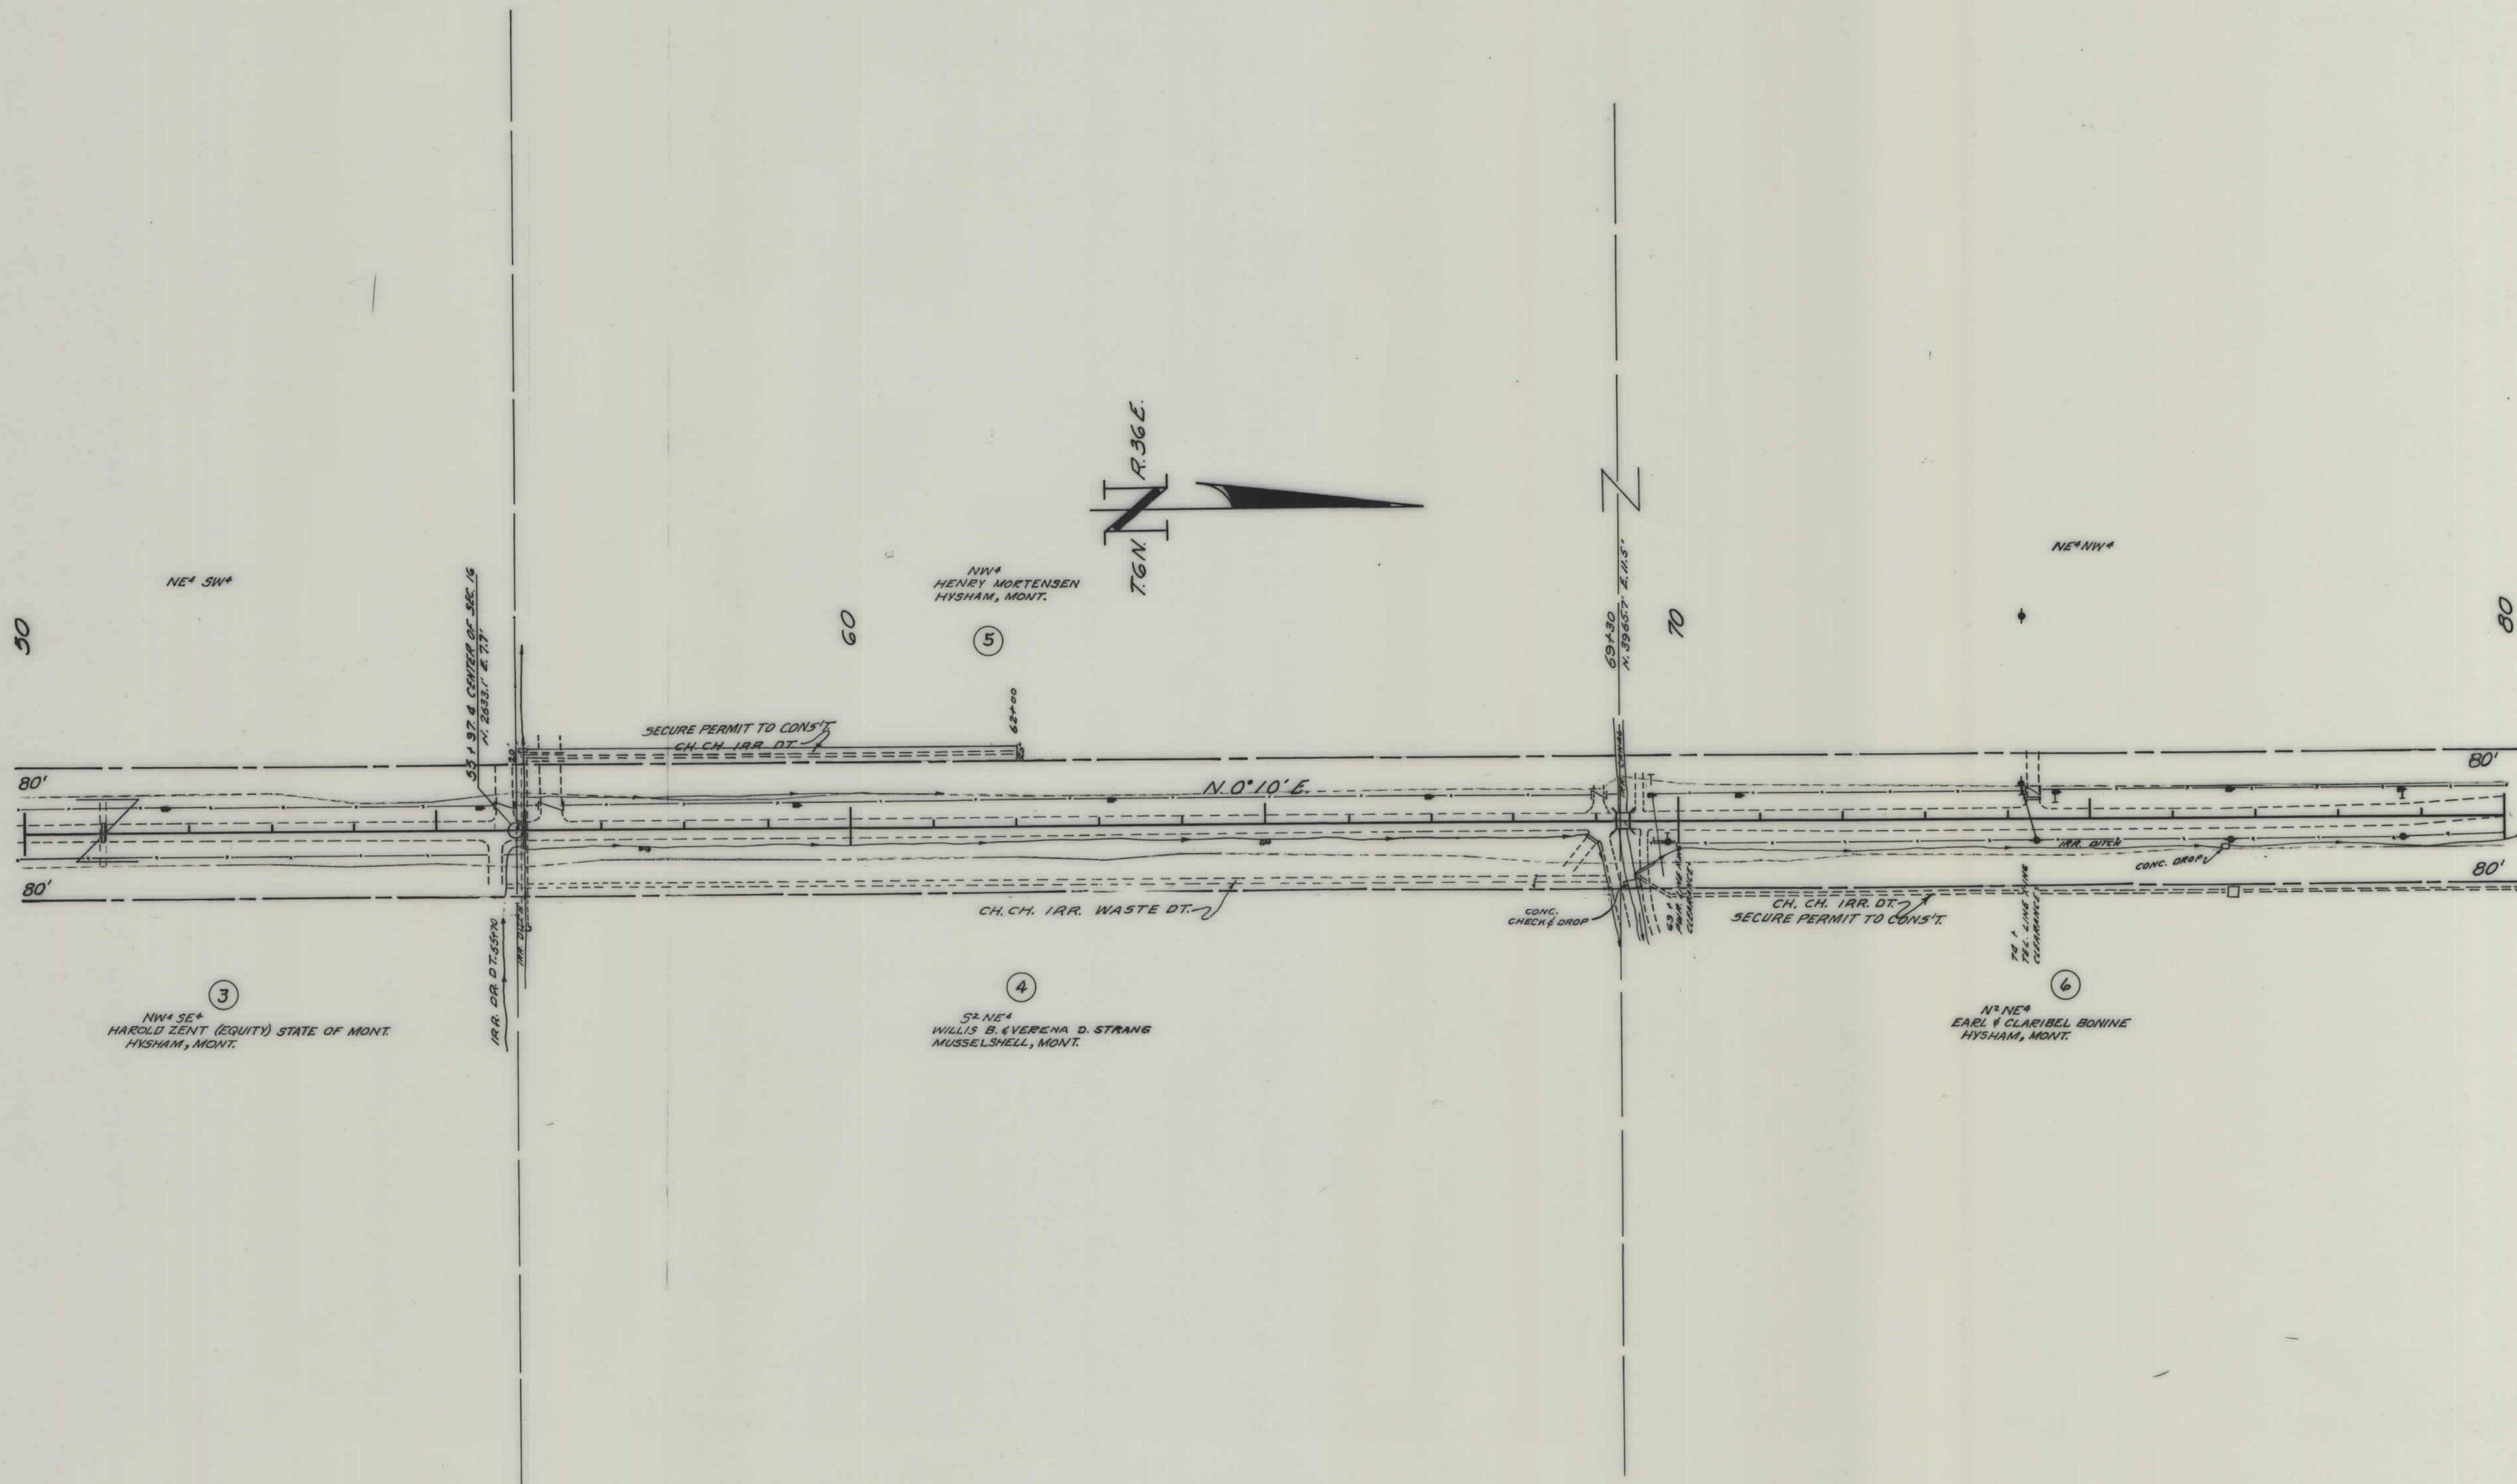


CONSTRUCTION LIMITS TOP OF CUT TOE OF FILL		STATE OF MONTANA STATE HIGHWAY COMMISSION LAND REQUIRED FOR RIGHT OF WAY	
MAP TRANS. TO R/W		TREASURE	COUNTY
MAP REVISED	11-26-62		
B.P.R. APPROVAL	3/19/62 - 11/29/62		

FED. ROAD DIST. NO.	STATE	FED. AID PROJECT NUMBERS		STATE NO.	SHEET NO.	TOTAL SHEETS
		CONST. NO.	R/W NO.			
8	MONT.		F 114 (5)	1114-05	4	5

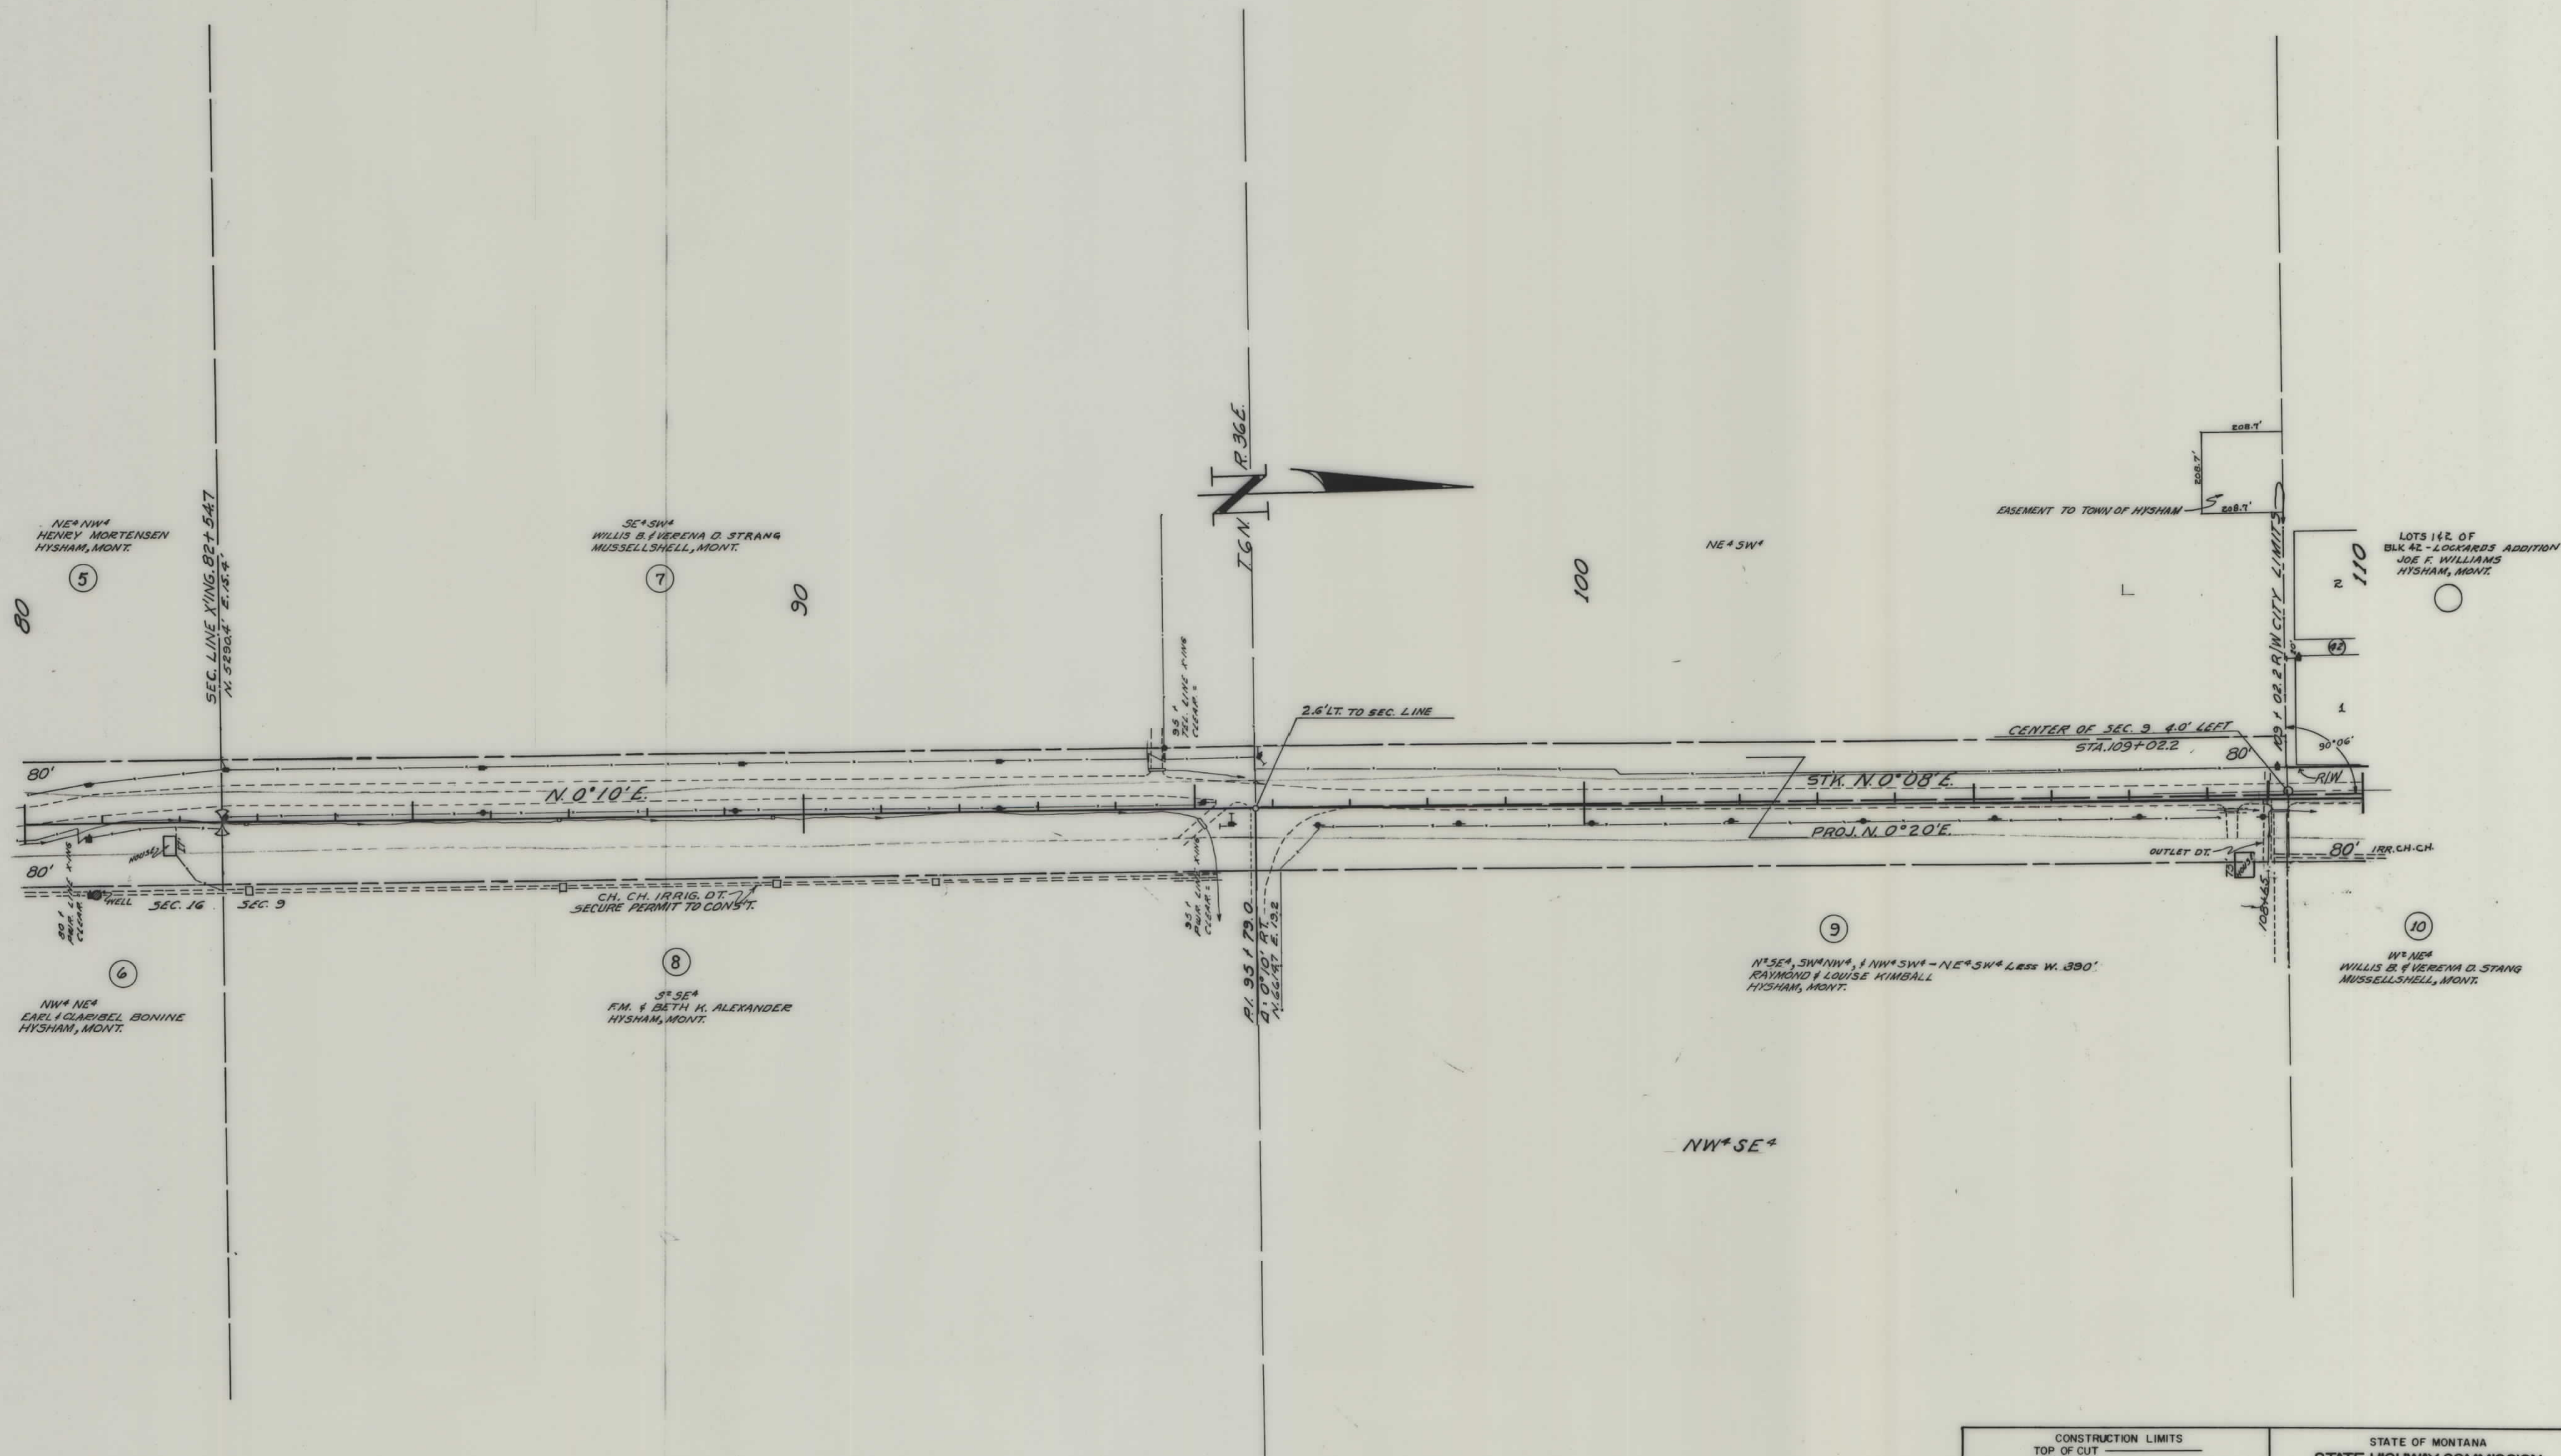

CONSTRUCTION LIMITS		STATE OF MONTANA	
TOP OF CUT		STATE HIGHWAY COMMISSION	
TOE OF FILL		LAND REQUIRED FOR RIGHT OF WAY	
MAP TRANS. TO R/W		TREASURE	
MAP REVISED		COUNTY	
B.P.R. APPROVAL 3/19/62 - 8/7/62		SCALE 1" = 100' MAP COMPLETED	

FED. ROAD DIST. NO.	STATE	FED. AID PROJECT NUMBERS		STATE NO.	SHEET NO.	TOTAL SHEETS
		CONST. NO.	R/W NO.			
8	MONT.		F 114 (5)	1114-05	5	5

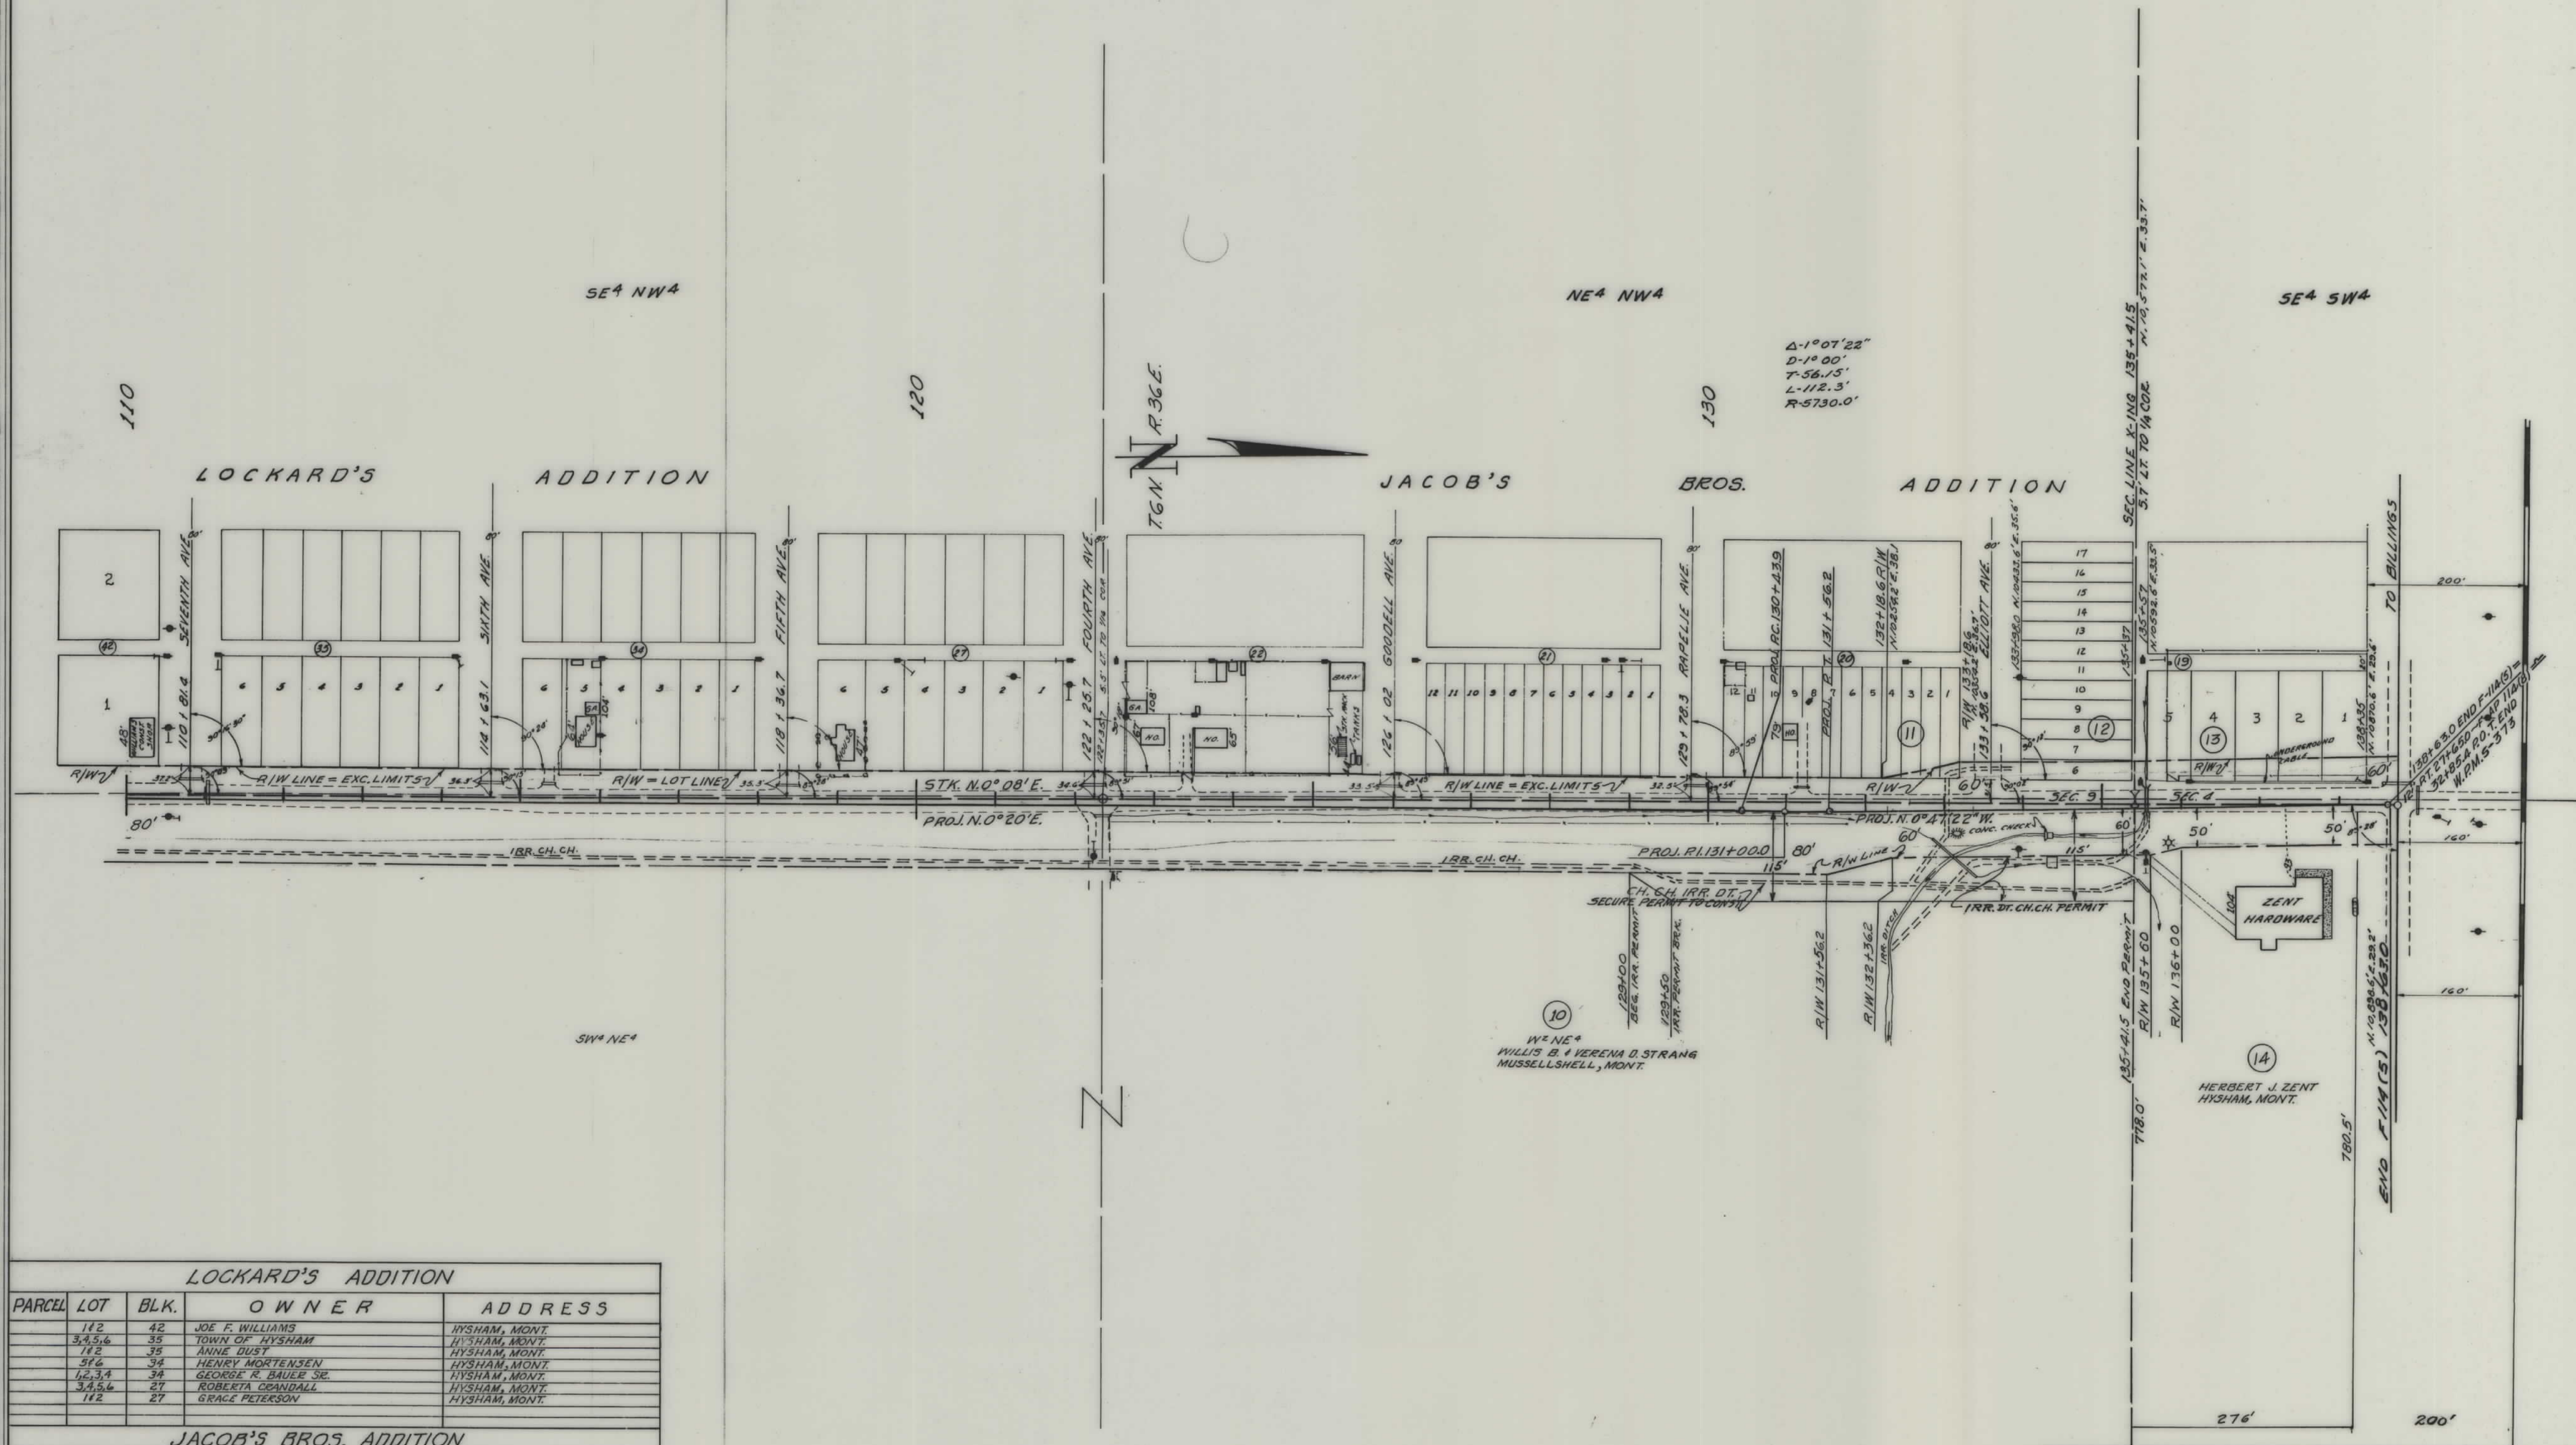

LOCKARD'S ADDITION				
PARCEL	LOT	BLK.	OWNER	ADDRESS
	142	42	JOE F. WILLIAMS	HYSHAM, MONT.
	34,5,6	35	TOWN OF HYSHAM	HYSHAM, MONT.
	142	35	ANNE DUST	HYSHAM, MONT.
	56	34	HENRY MORTENSEN	HYSHAM, MONT.
	1,2,3,4	34	GEORGE R. BAUER SR.	HYSHAM, MONT.
	34,5,6	27	ROBERTA CRANDALL	HYSHAM, MONT.
	142	27	GRACE PETERSON	HYSHAM, MONT.
JACOB'S BROS. ADDITION				
	1THRU 12	22	B. S. TAYLOR	HYSHAM, MONT.
	1THRU 12	21	JOHN J. BUCKLEY (DEC)	HYSHAM, MONT.
	1THRU 2	21	ROMAN CATHOLIC BISHOP OF GT. FALLS	GEORGE FALLS, MONT.
	8THRU 12	20	GEORGE R. COCHRAN	BOZEMAN, MONT.
	5,6,7	20	JOHN LIVINGSTON	HYSHAM, MONT.
	1,2,3,4	20	EUGENE SCHREIFLEY	HYSHAM, MONT.
	12	19	JOHN LIVINGSTON	HYSHAM, MONT.
	1THRU 5	19	BERT S. TAYLOR	HYSHAM, MONT.

CONSTRUCTION LIMITS		STATE OF MONTANA	
TOP OF CUT	-----	STATE HIGHWAY COMMISSION	
TOE OF FILL	-----		
MAP TRANS. TO R/W		LAND REQUIRED FOR RIGHT OF WAY	
MAP REVISED	3-26-62	TREASURE COUNTY	
B.P.R. APPROVAL	3/19/62-3/29/62-8/7/62	SCALE 1"=100' MAP COMPLETED	