

PLANS
NOT
TO
SCALE

FED. ROAD DIST. NO.	STATE	FED. AID PROJECT NO.	STATE NO.	SHEET NO.	TOTAL SHEETS
8	MONT.	F 115 (12)	1115-12	1	18

STATE OF MONTANA

STATE HIGHWAY COMMISSION


HARLOWTON - RYEGATE

RIGHT OF WAY PLAN OF

FEDERAL AID PROJECT NO. F 115 (12) R/W

F 115 (8) CONST.

HARLOWTON - RYEGATE

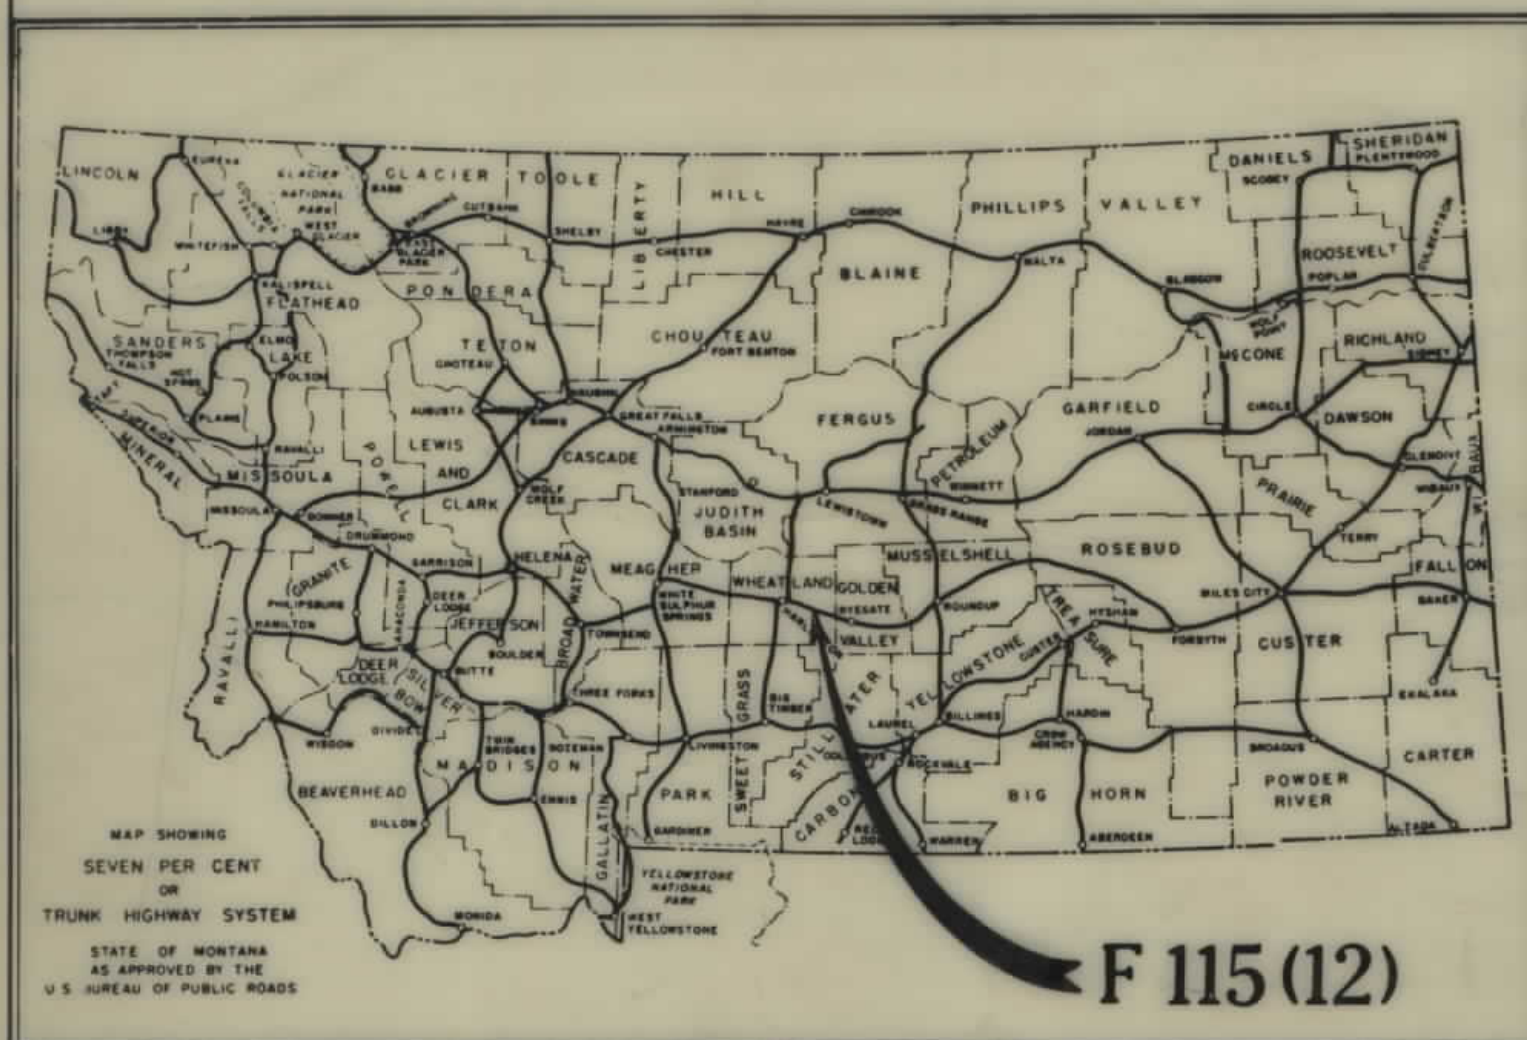


CONVENTIONAL SIGNS

STATE AND NATIONAL LINE.....	-----
COUNTY LINE.....	-----
CITY, VILLAGE OR BOROUGH LINE.....	-----
TOWNSHIP LINE.....	-----
SECTION LINE.....	-----
RESERVATION LINE.....	-----
FENCE LINE.....	-----
GUARD RAIL.....	-----
OWNERSHIP BOUNDARY.....	-----
RIGHT OF WAY LINE.....	-----
RIGHT OF WAY LINE FENCED.....	-----
TRAVELED WAY.....	-----
RAILROADS.....	-----
RETAINING WALLS.....	-----
BASE OR SURVEY LINE.....	-----
LEVEE.....	-----
CULVERTS IN PLACE (PLAN).....	-----
NEW CULVERTS (PLAN).....	-----
NEW CULVERTS (PROFILE).....	-----
TROLLEY POLE.....	-----
POWER POLE.....	-----
TELEPHONE OR TELEGRAPH POLE.....	-----
MARSH.....	-----
DITCH.....	-----
RIPRAP.....	-----
BRIDGE.....	-----
SECTION CORNER.....	FOUND UNFOUND
1/4 SECTION CORNER.....	FOUND UNFOUND
1/16 CORNER.....	FOUND UNFOUND
CENTER OF SECTION.....	-----
CONTROL OF ACCESS WITH FENCE.....	-----
CONTROL OF ACCESS WITHOUT FENCE.....	-----
PARCEL NUMBER.....	-----
CATTLE GUARD.....	-----
GATE IN FENCE.....	-----
CONSTRUCTION LIMITS.....	CUT FILL

STA. 0+00.0 BEG. F-115 (12) =

STA. 1278+25.1 END FAP 8-D=

STA. 1278+25.1 BEG. FAP 115-D

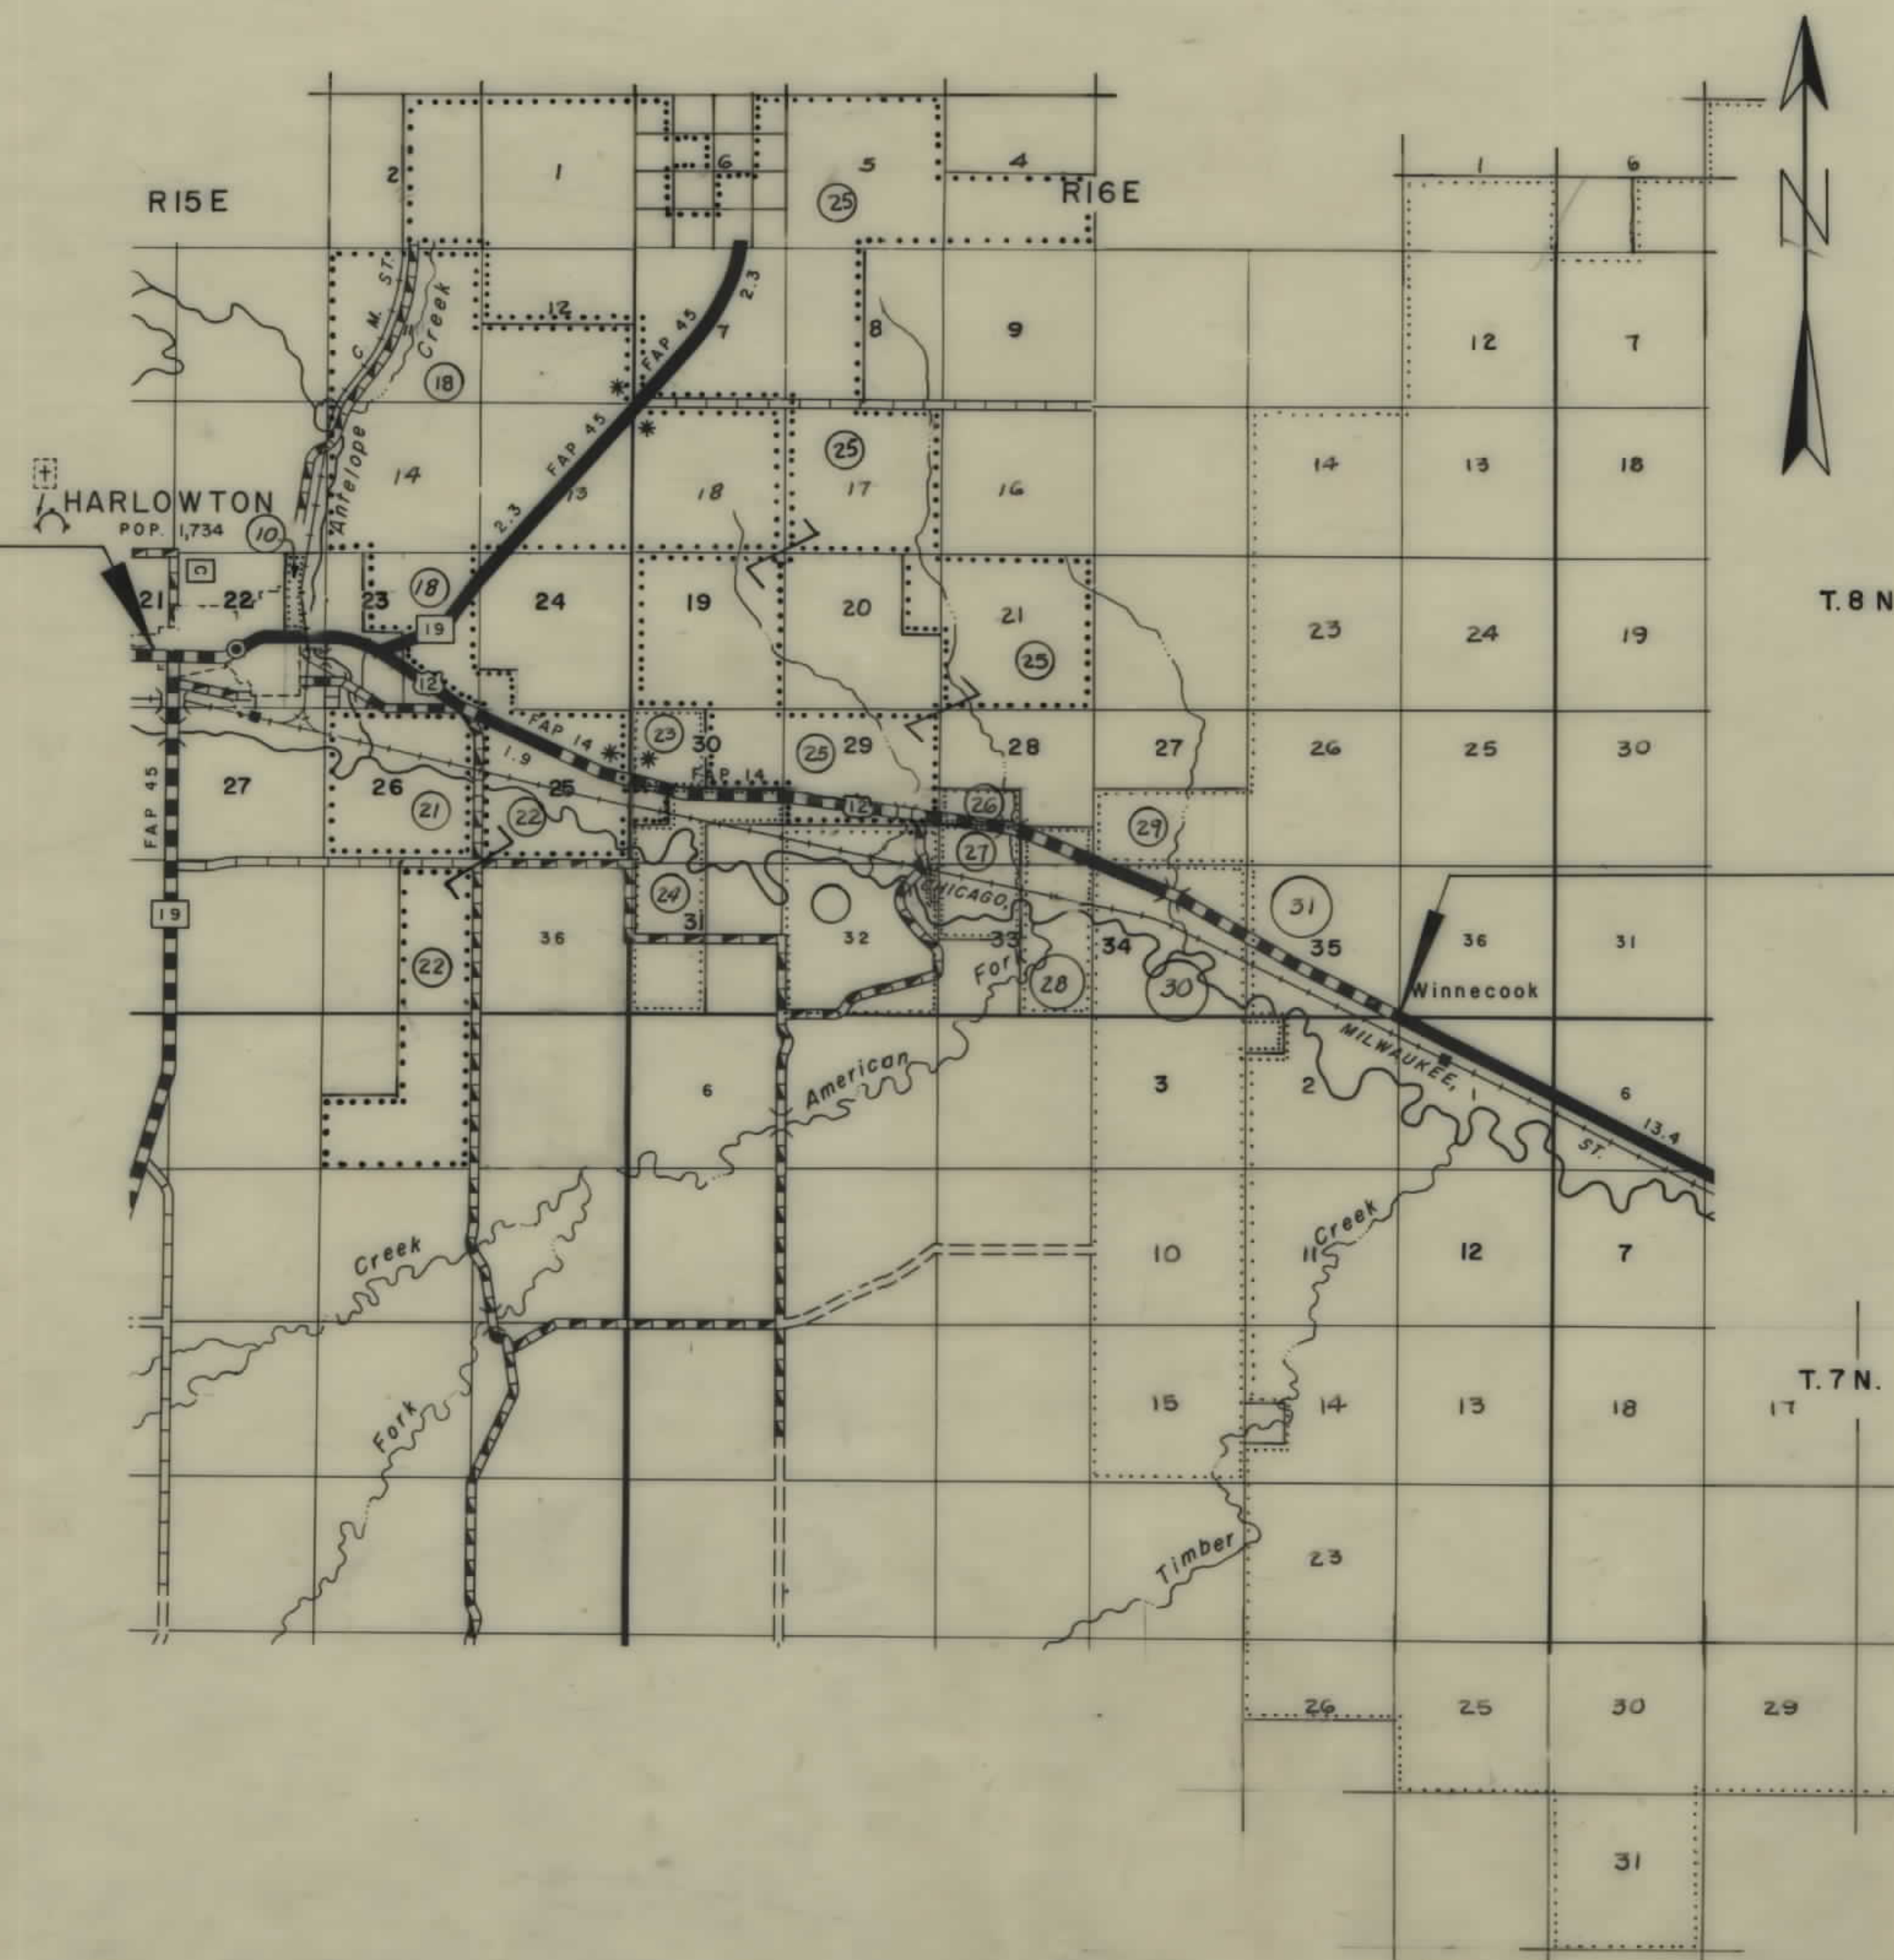

P.O.T. STA. 455+50.2 END F-115 (12) =


P.O.T. STA. 345+00.0 BEG. F-115 (8)

11/27/43 - 8/4/44

OWNERSHIPS									
PARCEL	NAME	ADDRESS	TOTAL ACREAGE	GROSS TAKE ACREAGE	P.T.W. ACREAGE	NET TAKE ACREAGE	REMAINDER		SUB-DIVISION
							LEFT	RIGHT	
	E.S. McCULLOUGH	HARLOWTOWN, MONT.							15 & 16
	MILDRED GUHRT	COLUMBUS, MONT.							N 1/2 LOTS 1 & 2
	THE BAIR CO.	MARTINDALE, MONT.							9 THRU 14
	VICTOR J. & CLARA M. FISCHER	HARLOWTOWN, MONT.							3 THRU 8
	JAMES G. & DAISY M. REIGH	HARLOWTOWN, MONT.							15 & 16
	CECILE S. JONES	" "							1 & 2

FED. ROAD DIST. NO.	STATE	FED. AID PROJECT NUMBERS		STATE NO.	SHEET NO.	TOTAL SHEETS
		CONST. NO.	R/W NO.			
8	MONT.		F-115 (12)	1115-12	2	15

STA. 0+00.0 BEG. F-115(12) =
STA. 1278+25.1 END FAP 8-D =
STA. 1278+25.1 BEG. FAP 115-D

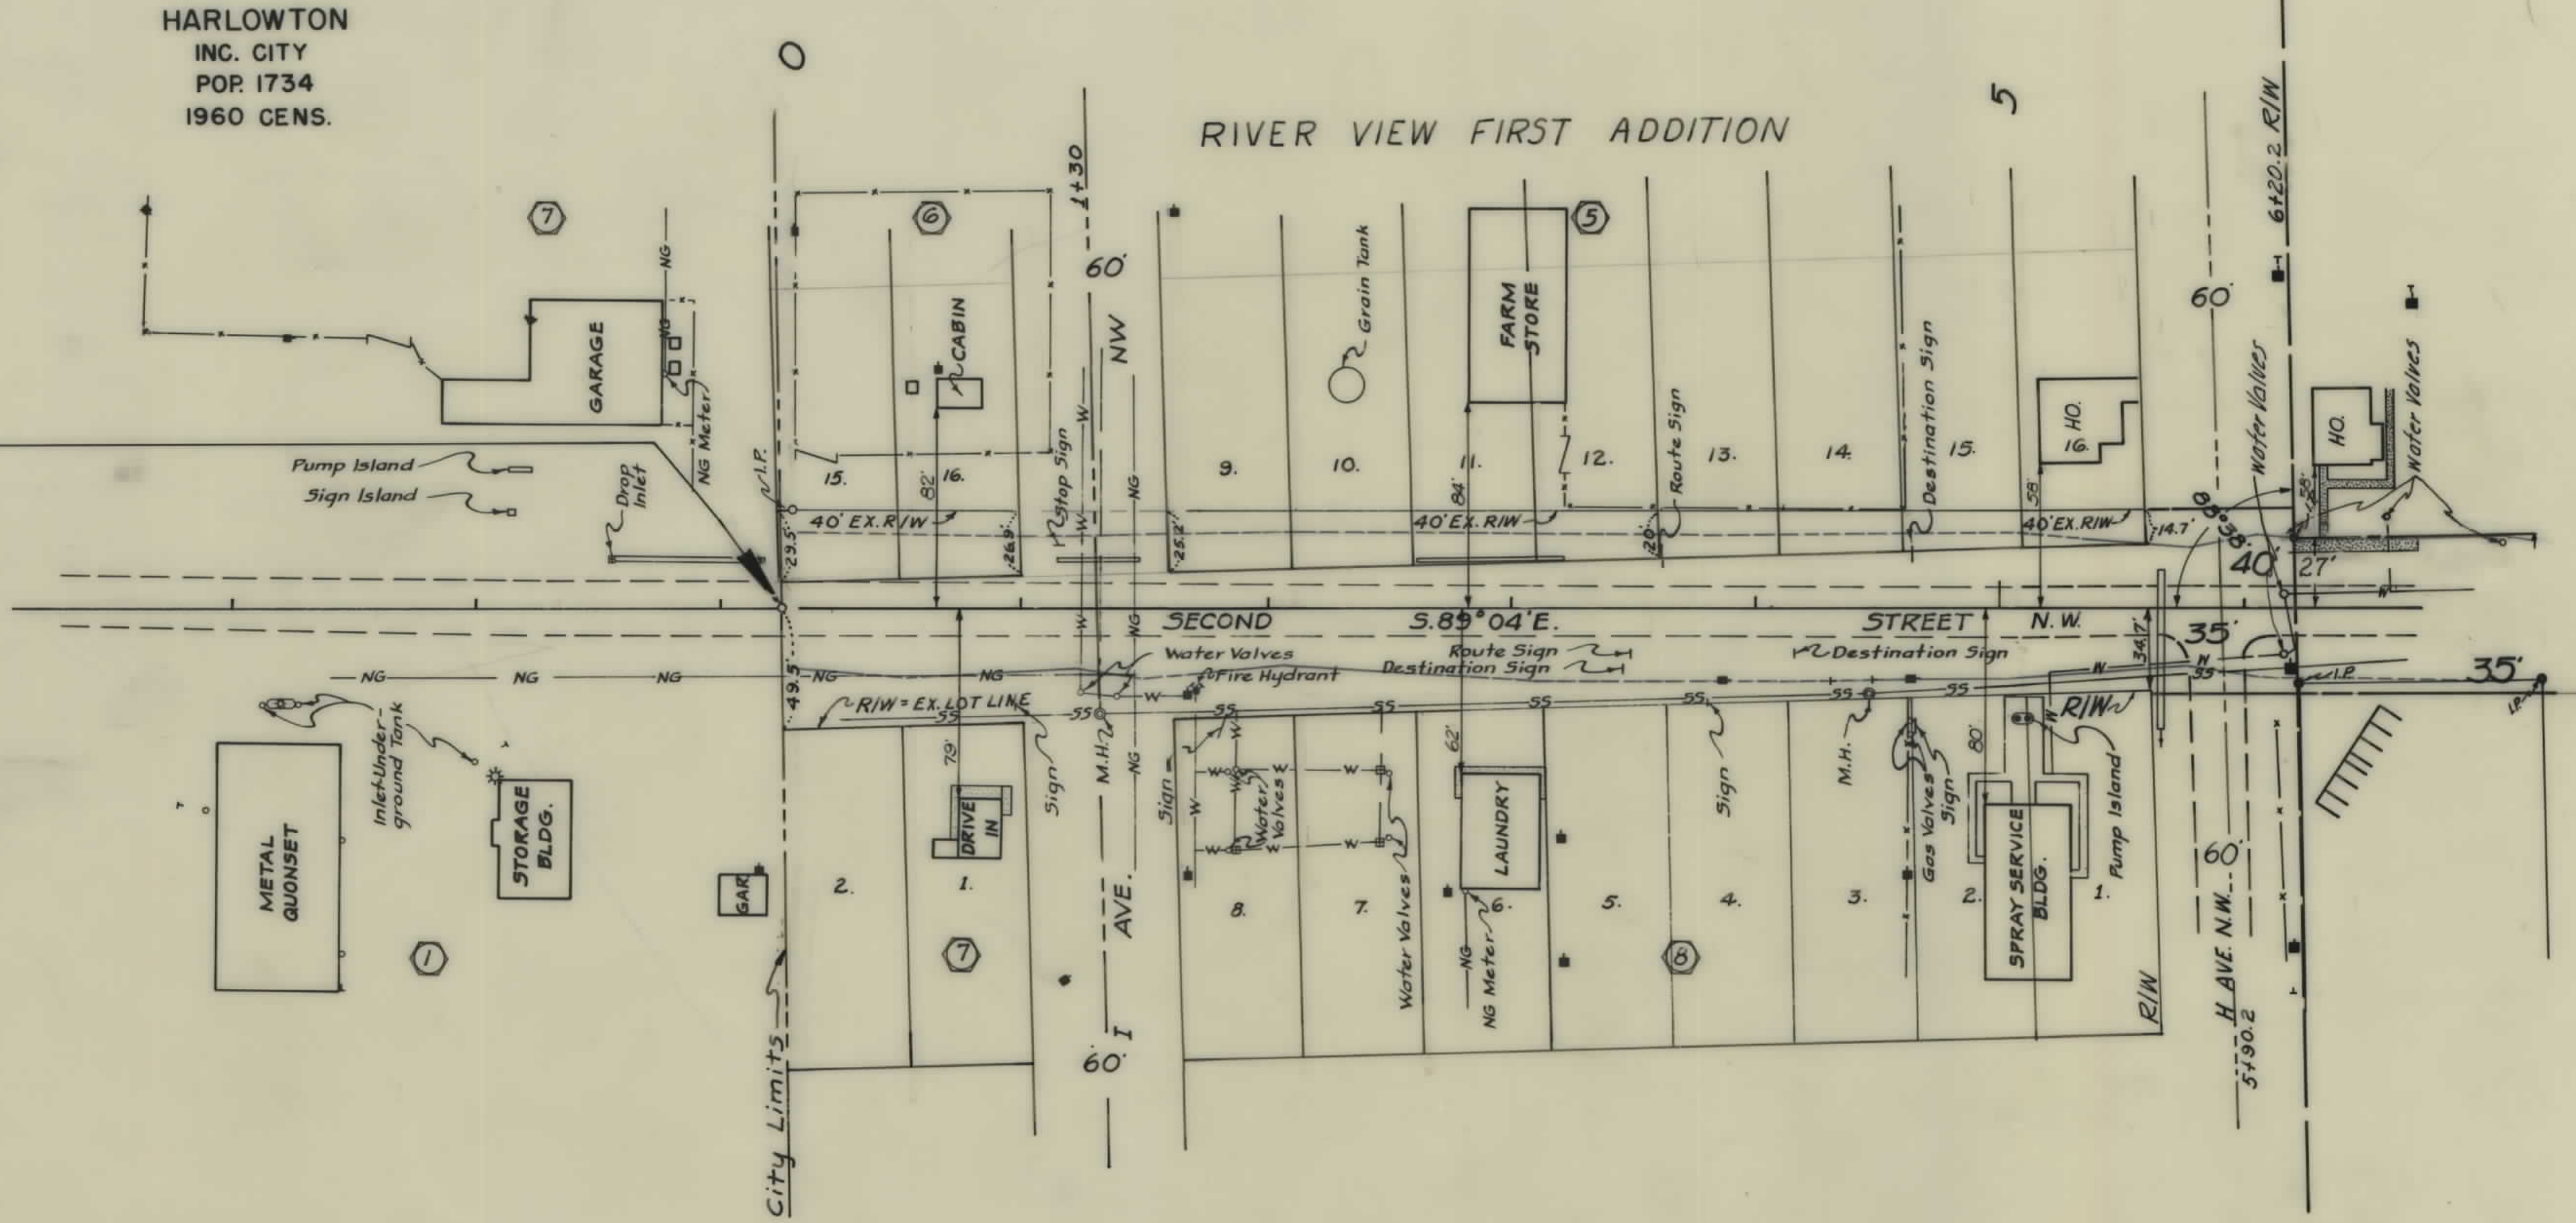

SEC. 21

SEC. 22


SEC. 21

SEC. 22

CONSTRUCTION LIMITS TOP OF CUT TOE OF FILL		STATE OF MONTANA STATE HIGHWAY COMMISSION LAND REQUIRED FOR RIGHT OF WAY WHEATLAND COUNTY	
MAP TRANS. TO R/W		SCALE 1"=50' MAP COMPLETED	
MAP REVISED			
B.P.R. APPROVAL <i>5/14/64</i>			

OWNERSHIPS											
PARCEL	NAME	ADDRESS	TOTAL ACREAGE	GROSS TAKE ACREAGE	PT.W. ACREAGE	NET TAKE ACREAGE	REMAINDER		LOT	BLOCK	SUB-DIVISION
							LEFT	RIGHT			
1	GENEVIEVE M. CONNOR	HARLOWTON, MONT.							W ² -3	1	GRAVES THIRD ADD.
	FEDERATED CHURCH OF HARLOWTON	" "							E ² -3	1	" " "
	CARTER OIL CO.	BILLINGS, MONT.	7500 S.F.	425 S.F.		425 S.F.		7075 S.F.	1	8	" " "
	BETTY LOU & HERMAN B. MURCH	HARLOWTON, MONT.							1	2	" " "
	DAVID LAKE	HARLOWTON, MONT.							2	2	" " "
2	DOROTHY E. & KENNETH M. KNUDSON	" "	4312.55 F.	402.55 F.		402.55 F.		3910 S.F.	N ² -1	9	" " "
3	MARCEL A. CALLANT	" "	5375.5 F.	860 S.F.		860 S.F.		4515 S.F.	11	9	" " "
	HENRY & CORLA A. BUCKLEY	1110 - 1 ST AVE. N. - GREAT FALLS							1	3	" " "
	JAMES M. & MARGARET A. STALEY	HARLOWTON, MONT.							2	3	" " "
	MARCEL A. CALLANT	" "							1	10	" " "
	WILBUR & MARY M ^{RS} FARLAND WHITE	TWODOT, MONT.							10	10	" " "
	JESS A. LANGSTON	HARLOWTON, MONT.							1 THRU 4	4	" " "
	MISS BERTHA HAMILTON	" "							N-100 LOT 1	11	" " "
	ORA A. GRIFFITH	" "							8	11	" " "
	MARION E. SMITH	" "							1 & 2	5	" " "
	JESSIE F. MOORE	" "							1 & 7	12	" " "
	MARION E. SMITH	" "							1	6	" " "
	CHARLES F. & MARGIE B. WALTON	" "							W. 50' LOT 2	6	" " "
	4	CARL C. DEERING	" "						2-EX. W. 50'	6	" " "
5	G.E. M ^{RS} CULLOUGH	" "	3215 S.F.	FILL PERMIT ONLY					1	13	" " "
	CITY OF HARLOWTON	" "	7084 S.F.	FILL PERMIT ONLY					6	13	" " "

FED. ROAD DIST. NO.	STATE	FED. AID PROJECT NUMBERS		STATE NO.	SHEET NO.	TOTAL SHEETS
		CONST. NO.	R/W NO.			
8	MONT.		F-115 (12)	1115-12	3	15

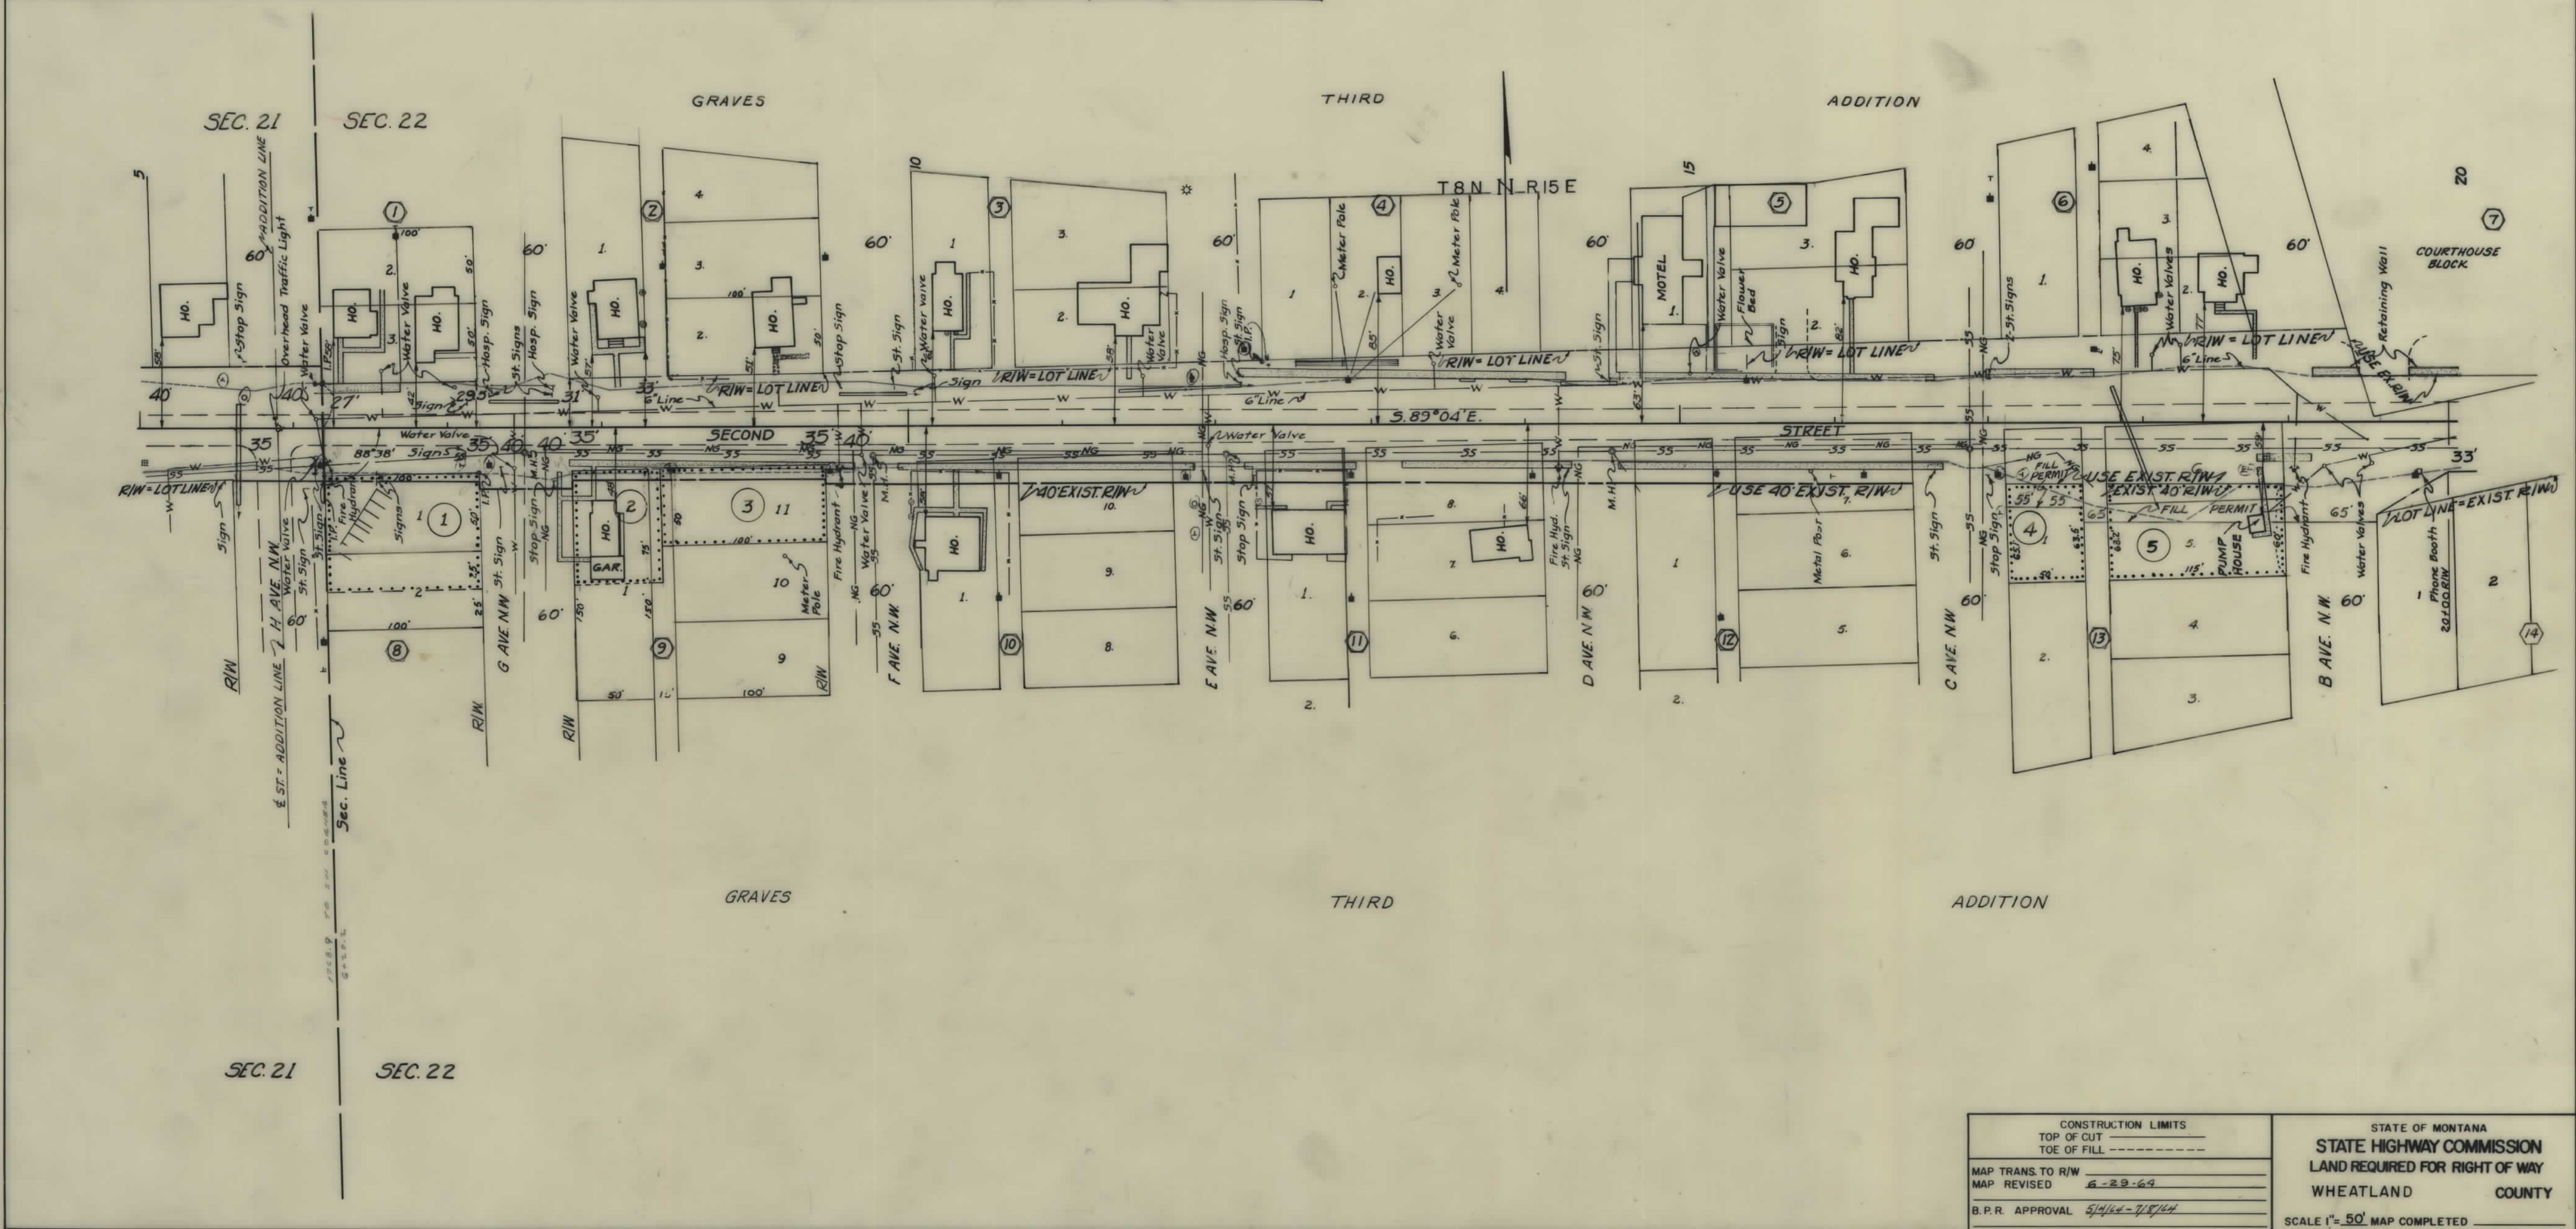

CONSTRUCTION LIMITS
TOP OF CUT
TOE OF FILL


MAP TRANS. TO R/W
MAP REVISED 6-29-64
B.P.R. APPROVAL 5/14/64 - 7/18/64

STATE OF MONTANA
STATE HIGHWAY COMMISSION
LAND REQUIRED FOR RIGHT OF WAY
WHEATLAND COUNTY

SCALE 1"=50' MAP COMPLETED

OWNERSHIPS									
PARCEL	N A M E	A D D R E S S	TOTAL ACREAGE	GROSS TAKE ACREAGE	R.T.W. ACREAGE	NET TAKE ACREAGE	REMAINDER		LOT
							LEFT	RIGHT	BLOCK
									SUB-DIVISION
	WHEATLAND COUNTY	HARLOWTON, MONT.							ALL 7
	E. CARROLL & PHYLLIS F. SPECK	WHITENALL, MONT.							1 THRU 4
	MARTIN & RUTH BERNICE SORESEN	HARLOWTON, MONT.							5 & 16
	BESSIE J. DICKMAN	"							7, 8, 9
6	NIELS B. NIELSON	"	7000 S.F.	4474 S.F.		4474 S.F.	2526 S.F.		17 & 18
	ALMA B. JACOB	"							16
7	WARREN F. & DORA S. HOLMES	"	9750 S.F.	5403 S.F.		5403 S.F.	9210 S.F.		19
	H. EARL CLACK CO.	CODY, WYOMING							6
	PHILLIPS PETROLEUM CO.	BARTLESVILLE, OKLAHOMA							7 THRU 11
	HERMAN G. & HELEN M. KARNOP	HARLOWTON, MONT.							PART C
	WILLIAM J. BJORK	"							PART C
	WHEATLAND COUNTY	"							4 & 5
	EDWARD T. & JEANNE I. WOUTOWICK	"							1, 2, 3
	EDWARD T. WOUTOWICK	"							2
	THE BAIR CO.	MARTINSDALE, MONT.							3
	WILLIAM M. DYSART ETAL	"							24
	ALBERT A. & HILDA J. PADEN	HARLOWTON, MONT.							1
	ALBERT J. & ELIZABETH LORENZEN	"							24
	CONTINENTAL OIL CO.	BILLINGS, MONT.							1 & 2
	TROY PORTER GEORGESEN, DEC.	90 MABEL GEORGESEN, HARLOWTON							PART 15


FED. ROAD DIST. NO.	STATE	FED. AID PROJECT NUMBERS CONST. NO.	STATE NO.	SHEET NO.	TOTAL SHEETS
8	MONT.	F-115 (12)	1115-12	4	15

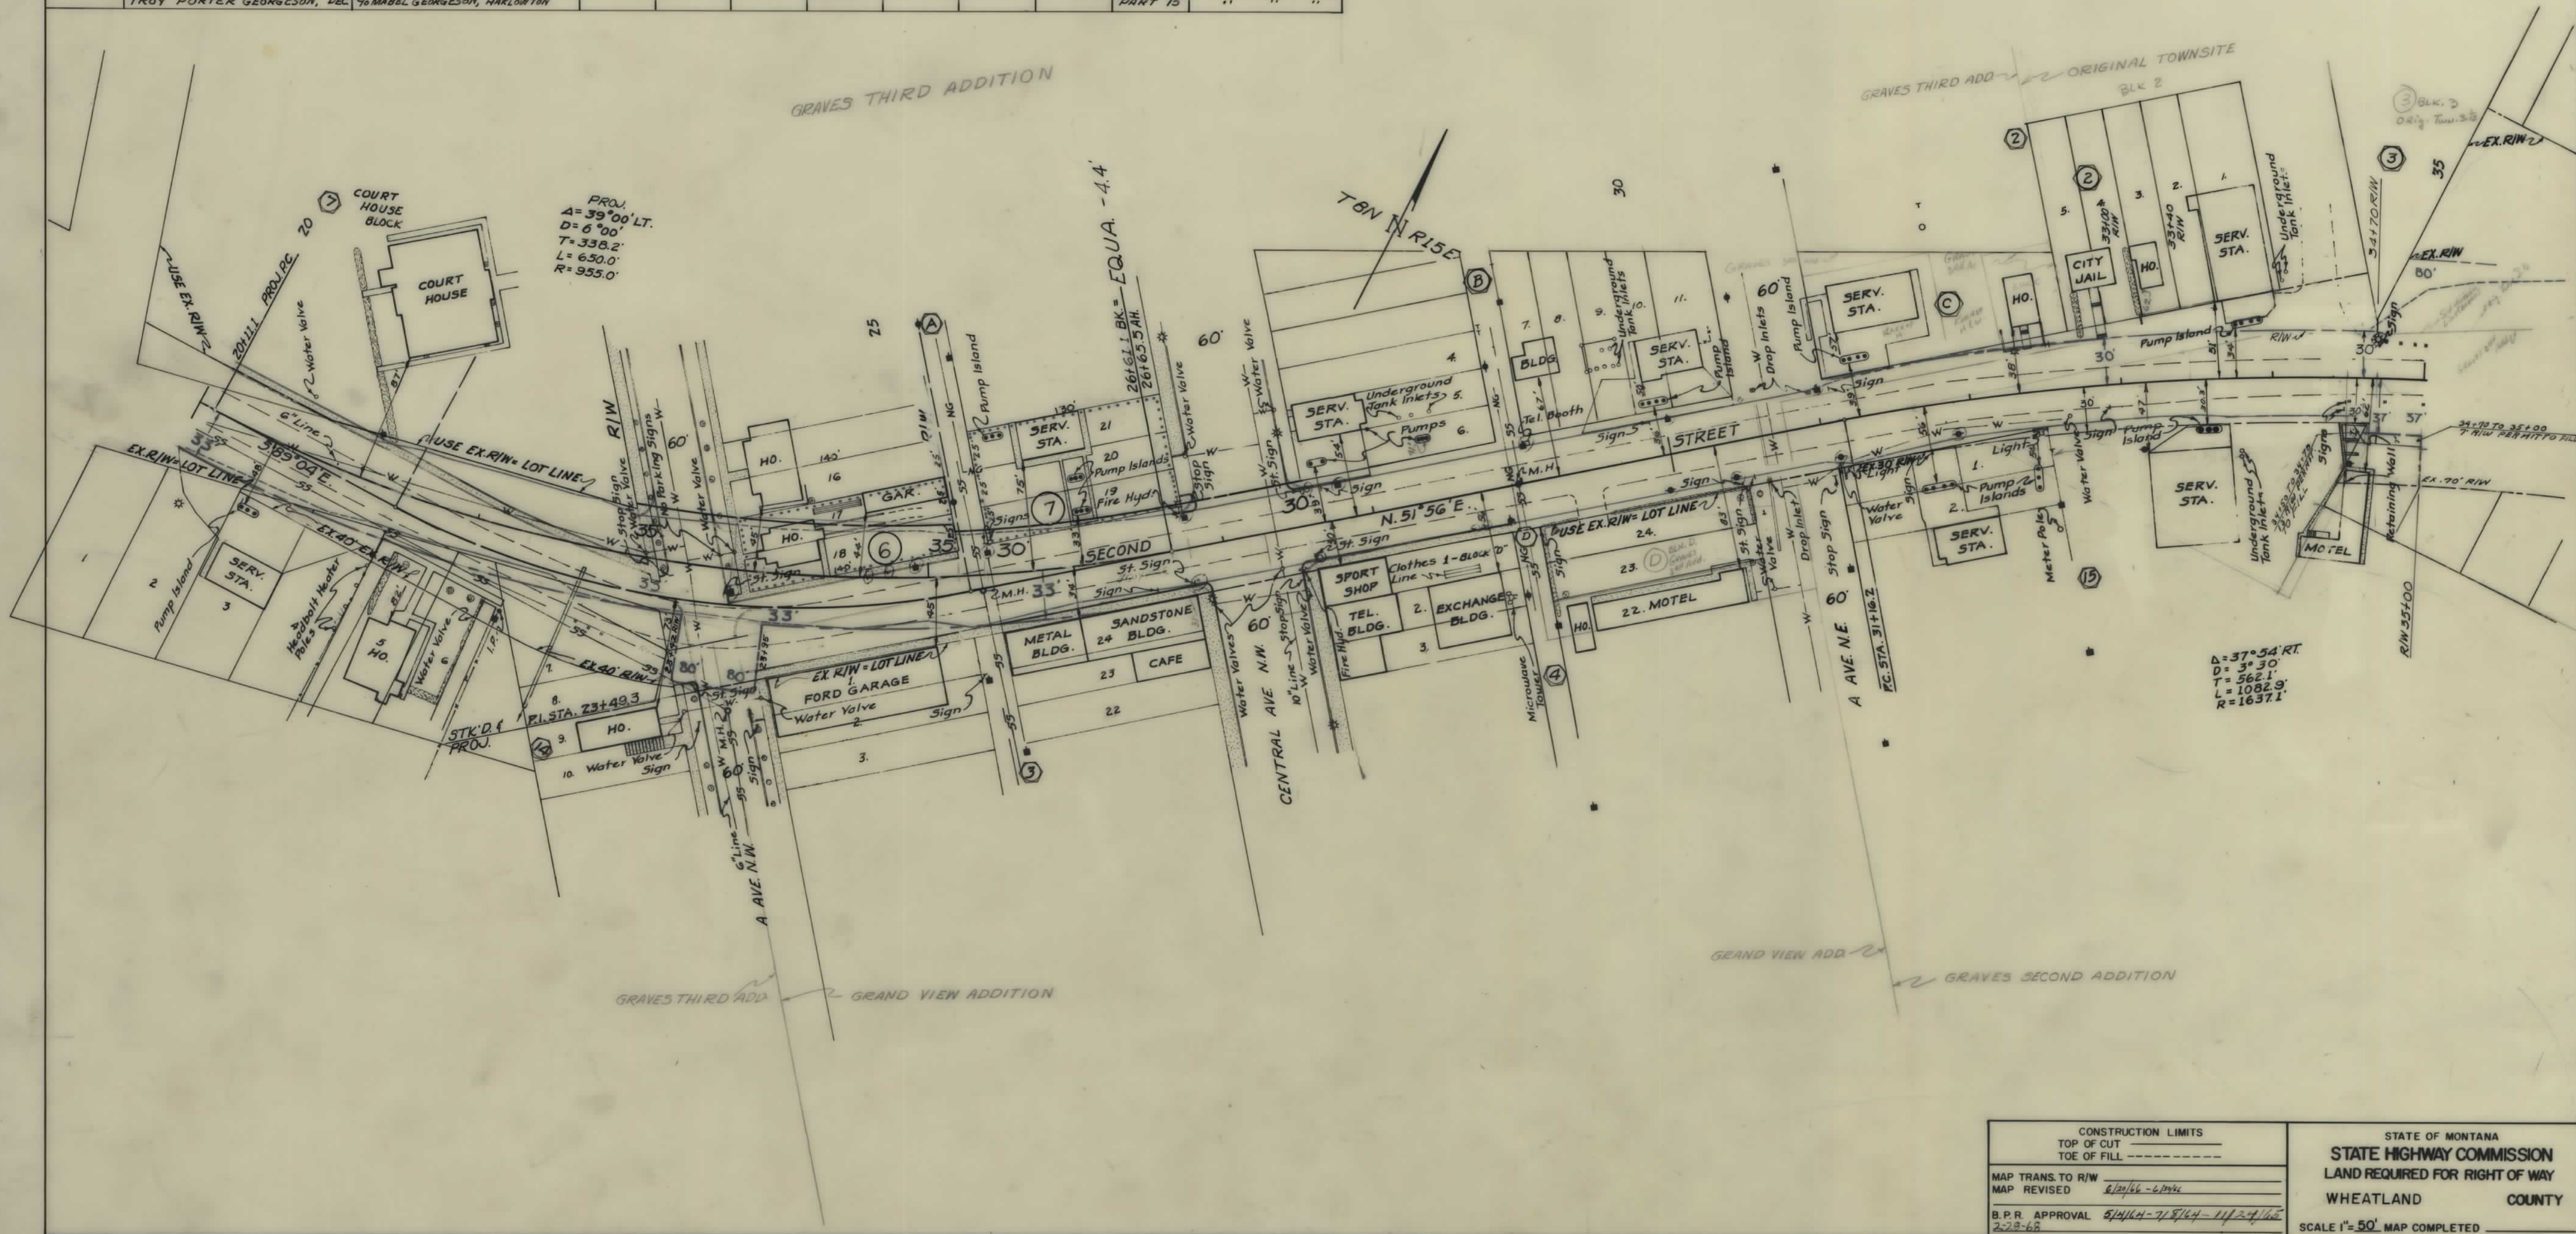

CONSTRUCTION LIMITS TOP OF CUT TOE OF FILL		STATE OF MONTANA STATE HIGHWAY COMMISSION LAND REQUIRED FOR RIGHT OF WAY WHEATLAND COUNTY	
MAP TRANS. TO R/W MAP REVISED	5/24/66 - 6/2/66	SCALE 1"=50' MAP COMPLETED	
B.P.R. APPROVAL	5/24/64 - 7/8/64 - 11/24/64		
2-28-68			


OWNERSHIPS											
PARCEL	NAME	ADDRESS	TOTAL ACREAGE	GROSS TAKE ACREAGE	P.T.W. ACREAGE	NET TAKE ACREAGE	REMAINDER		LOT	BLOCK	SUB-DIVISION
							LEFT	RIGHT			
8	OLAF B. LAIN	HARLOWTON, MONT.							2 THRU 7	5	GRAVES 2ND. ADD.
	SCHOOL DIST. NO. 16	" "	127,310 S.F.	540 S.F.		540 S.F.		126,770 S.F.	2 THRU 6	6	" " "
	STATE HWY. COMM.	" "							7 THRU 12	7	" " "
	M.A. CALLANT & R.J. HINAND	" "							1	4	" " "
	KITTIE GOFORTH	" "							2	4	" " "
	M.A. CALLANT & R.J. HINAND	" "							3 THRU 6	4	" " "
	STANLEY & NORMA ZIKMUND	" "							1	3	" " "
	ALBERT P. SCHULZ	" "							2 & 3	3	" " "
9	FRANK C. & CONSTANCE HOLLOWAY	" "							4, 5, 6	3	" " "
	JUNE S. HOFF	DEER LODGE, "	11,250 S.F.	1500 S.F.		1500 S.F.		8750 S.F.	10, 11, 12	8	" " "
	WILLIAM C. RINGHAND	HARLOWTON, "							PART. 7, 8, 9	8	" " "
	BERNT K. & GLADYS I. GRINNWOLL	" "							5.65 LOT 11	9	" " "
	EDWARD T. & JEANNE V. WOUTWICK	" "							5.65 LOT 11	9	" " "
	HERMAN M. & BERTHA MULLER	" "							1 & 2	2	" " "
	PETROLANE-MIDLAND GAS SERV.	BILLINGS, "							3 THRU 6	2	" " "
	BERTHA BELLE COX	HARLOWTON, "							1 & 2	1	" " "
	JOHN B. REITZ	" "							11 & 12	10	" " "

FED. ROAD DIST. NO.	STATE	FED. AID PROJECT NUMBERS		STATE NO.	SHEET NO.	TOTAL SHEETS
		CONST. NO.	R/W NO.			
8	MONT.		F-115 (12)	1115-12	5	15

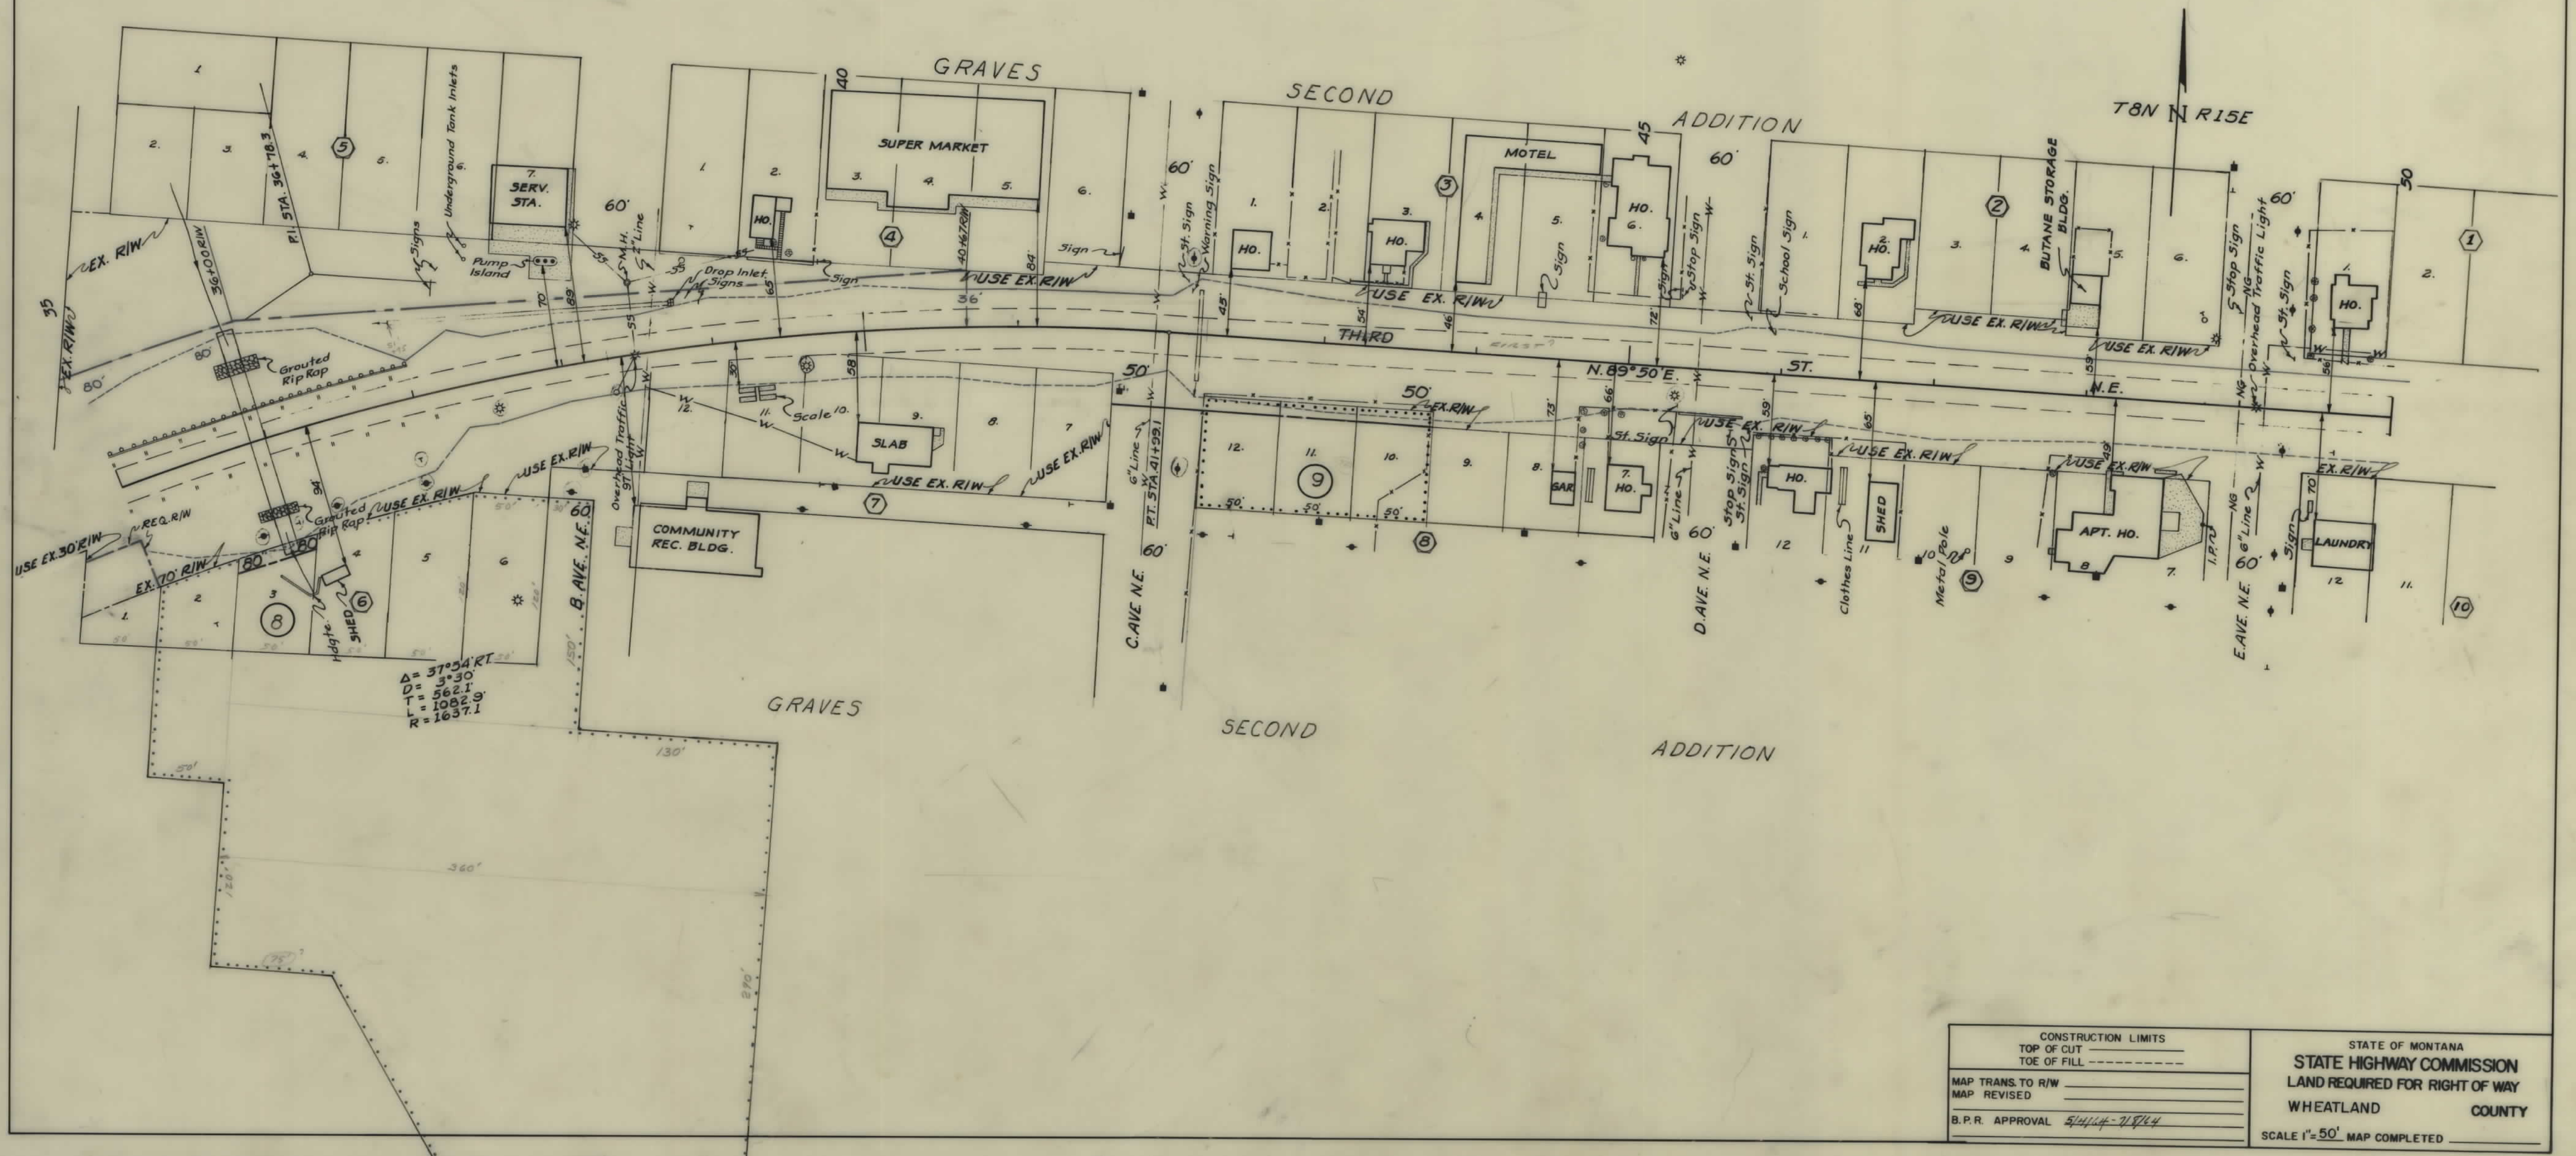

OWNERSHIPS											
PARCEL	NAME	ADDRESS	TOTAL ACREAGE	GROSS TAKE ACREAGE	P.T.W. ACREAGE	NET TAKE ACREAGE	REMAINDER		LOT	BLOCK	SUB-DIVISION
							LEFT	RIGHT			
	ADOLPH C. KNUDSON	HARLOWTON, MONT.							3 & 4	1	GRAVES 2ND ADD.
	J. EDWARD SCHMELING	" "							PART 5 & 6	1	" " "
	JACK & DOROTHY N. SCOTSON	" "							10	10	" " "
	TRACANA ENTERPRISES, INC.	BILLINGS "							7, 8, 9	10	" " "
10	J. EDWARD SCHMELING	HARLOWTON, "		0.05		0.05					PART. E*NE*E*NE*SE*
11	TRACANA ENTERPRISES, INC.	BILLINGS "		0.11		0.11					PART. NE*SE*E*SEC. 22
12	PARCEL DELETED	"									
13	E. J. TIERNEY	HARLOWTON "	6.22	0.61		0.61		5.61	PART 2, 11, 12		LIBERTY PARK
14	RICHARD L. & HILDRED PEMBERTON	" "		0.16		0.16			PART 12, 12		" "

FED. ROAD DIST. NO.	STATE	FED. AID PROJECT NUMBERS		STATE NO.	SHEET NO.	TOTAL SHEETS
		CONST. NO.	R/W NO.			
8	MONT.		F-115 (12)	1115-12	6	15

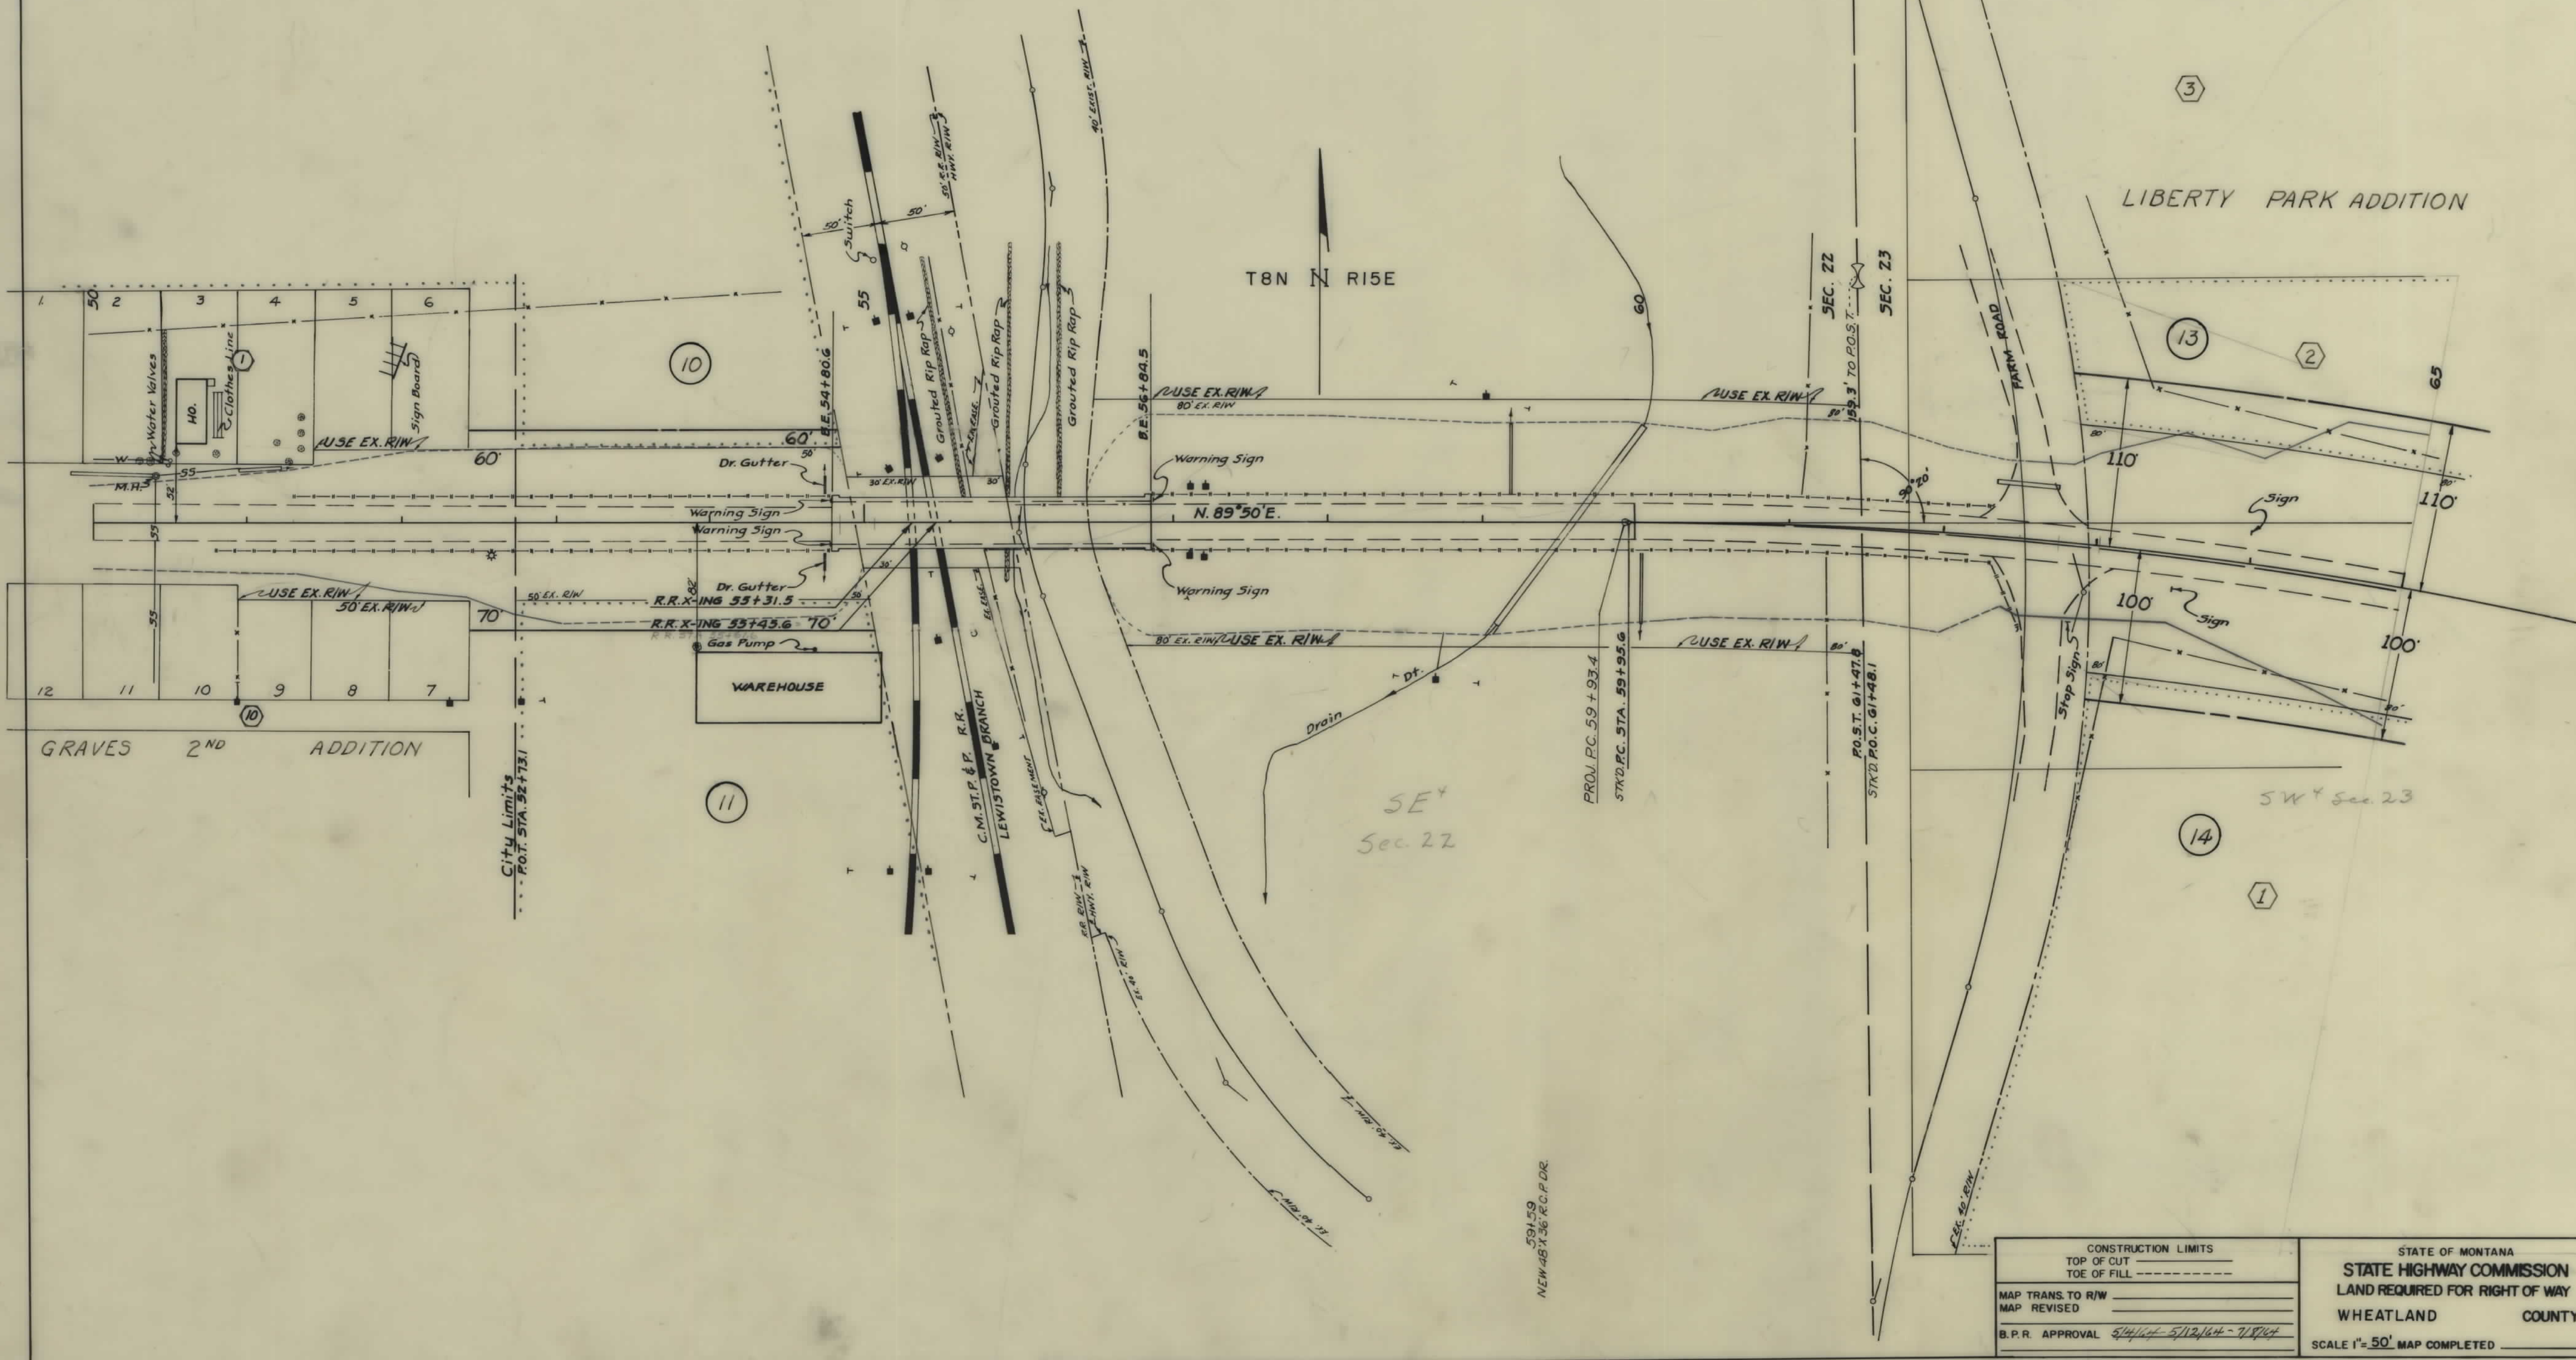

CONSTRUCTION LIMITS

TOP OF CUT

TOE OF FILL

MAP TRANS. TO R/W

MAP REVISED

B.P.R. APPROVAL 5/14/64 - 5/12/64 - 7/8/64

STATE OF MONTANA

STATE HIGHWAY COMMISSION


LAND REQUIRED FOR RIGHT OF WAY

WHEATLAND COUNTY

SCALE 1"=50' MAP COMPLETED

OWNERSHIPS								
PARCEL	N A M E	A D D R E S S	TOTAL ACREAGE	GROSS TAKE ACREAGE	P.T.W. ACREAGE	NET TAKE ACREAGE	REMAINDER	
							LEFT	RIGHT
17	PARCEL DELETED							
18	E. J. TIERNEY	" "		3.01		3.01		
19	MARTIN & RUTH BERNICE SORENSEN	" "	1.02	0.14		0.14		0.88
20	MARTIN & RUTH BERNICE SORENSEN	" "	4.87	0.11		0.11		4.76

FED. ROAD DIST. NO.	STATE	FED. AID. PROJECT NUMBERS		STATE NO.	SHEET NO.	TOTAL SHEETS
		CONST. NO.	R/W NO.			
8	MONT.		F-115 (12)	1115-12	8	15

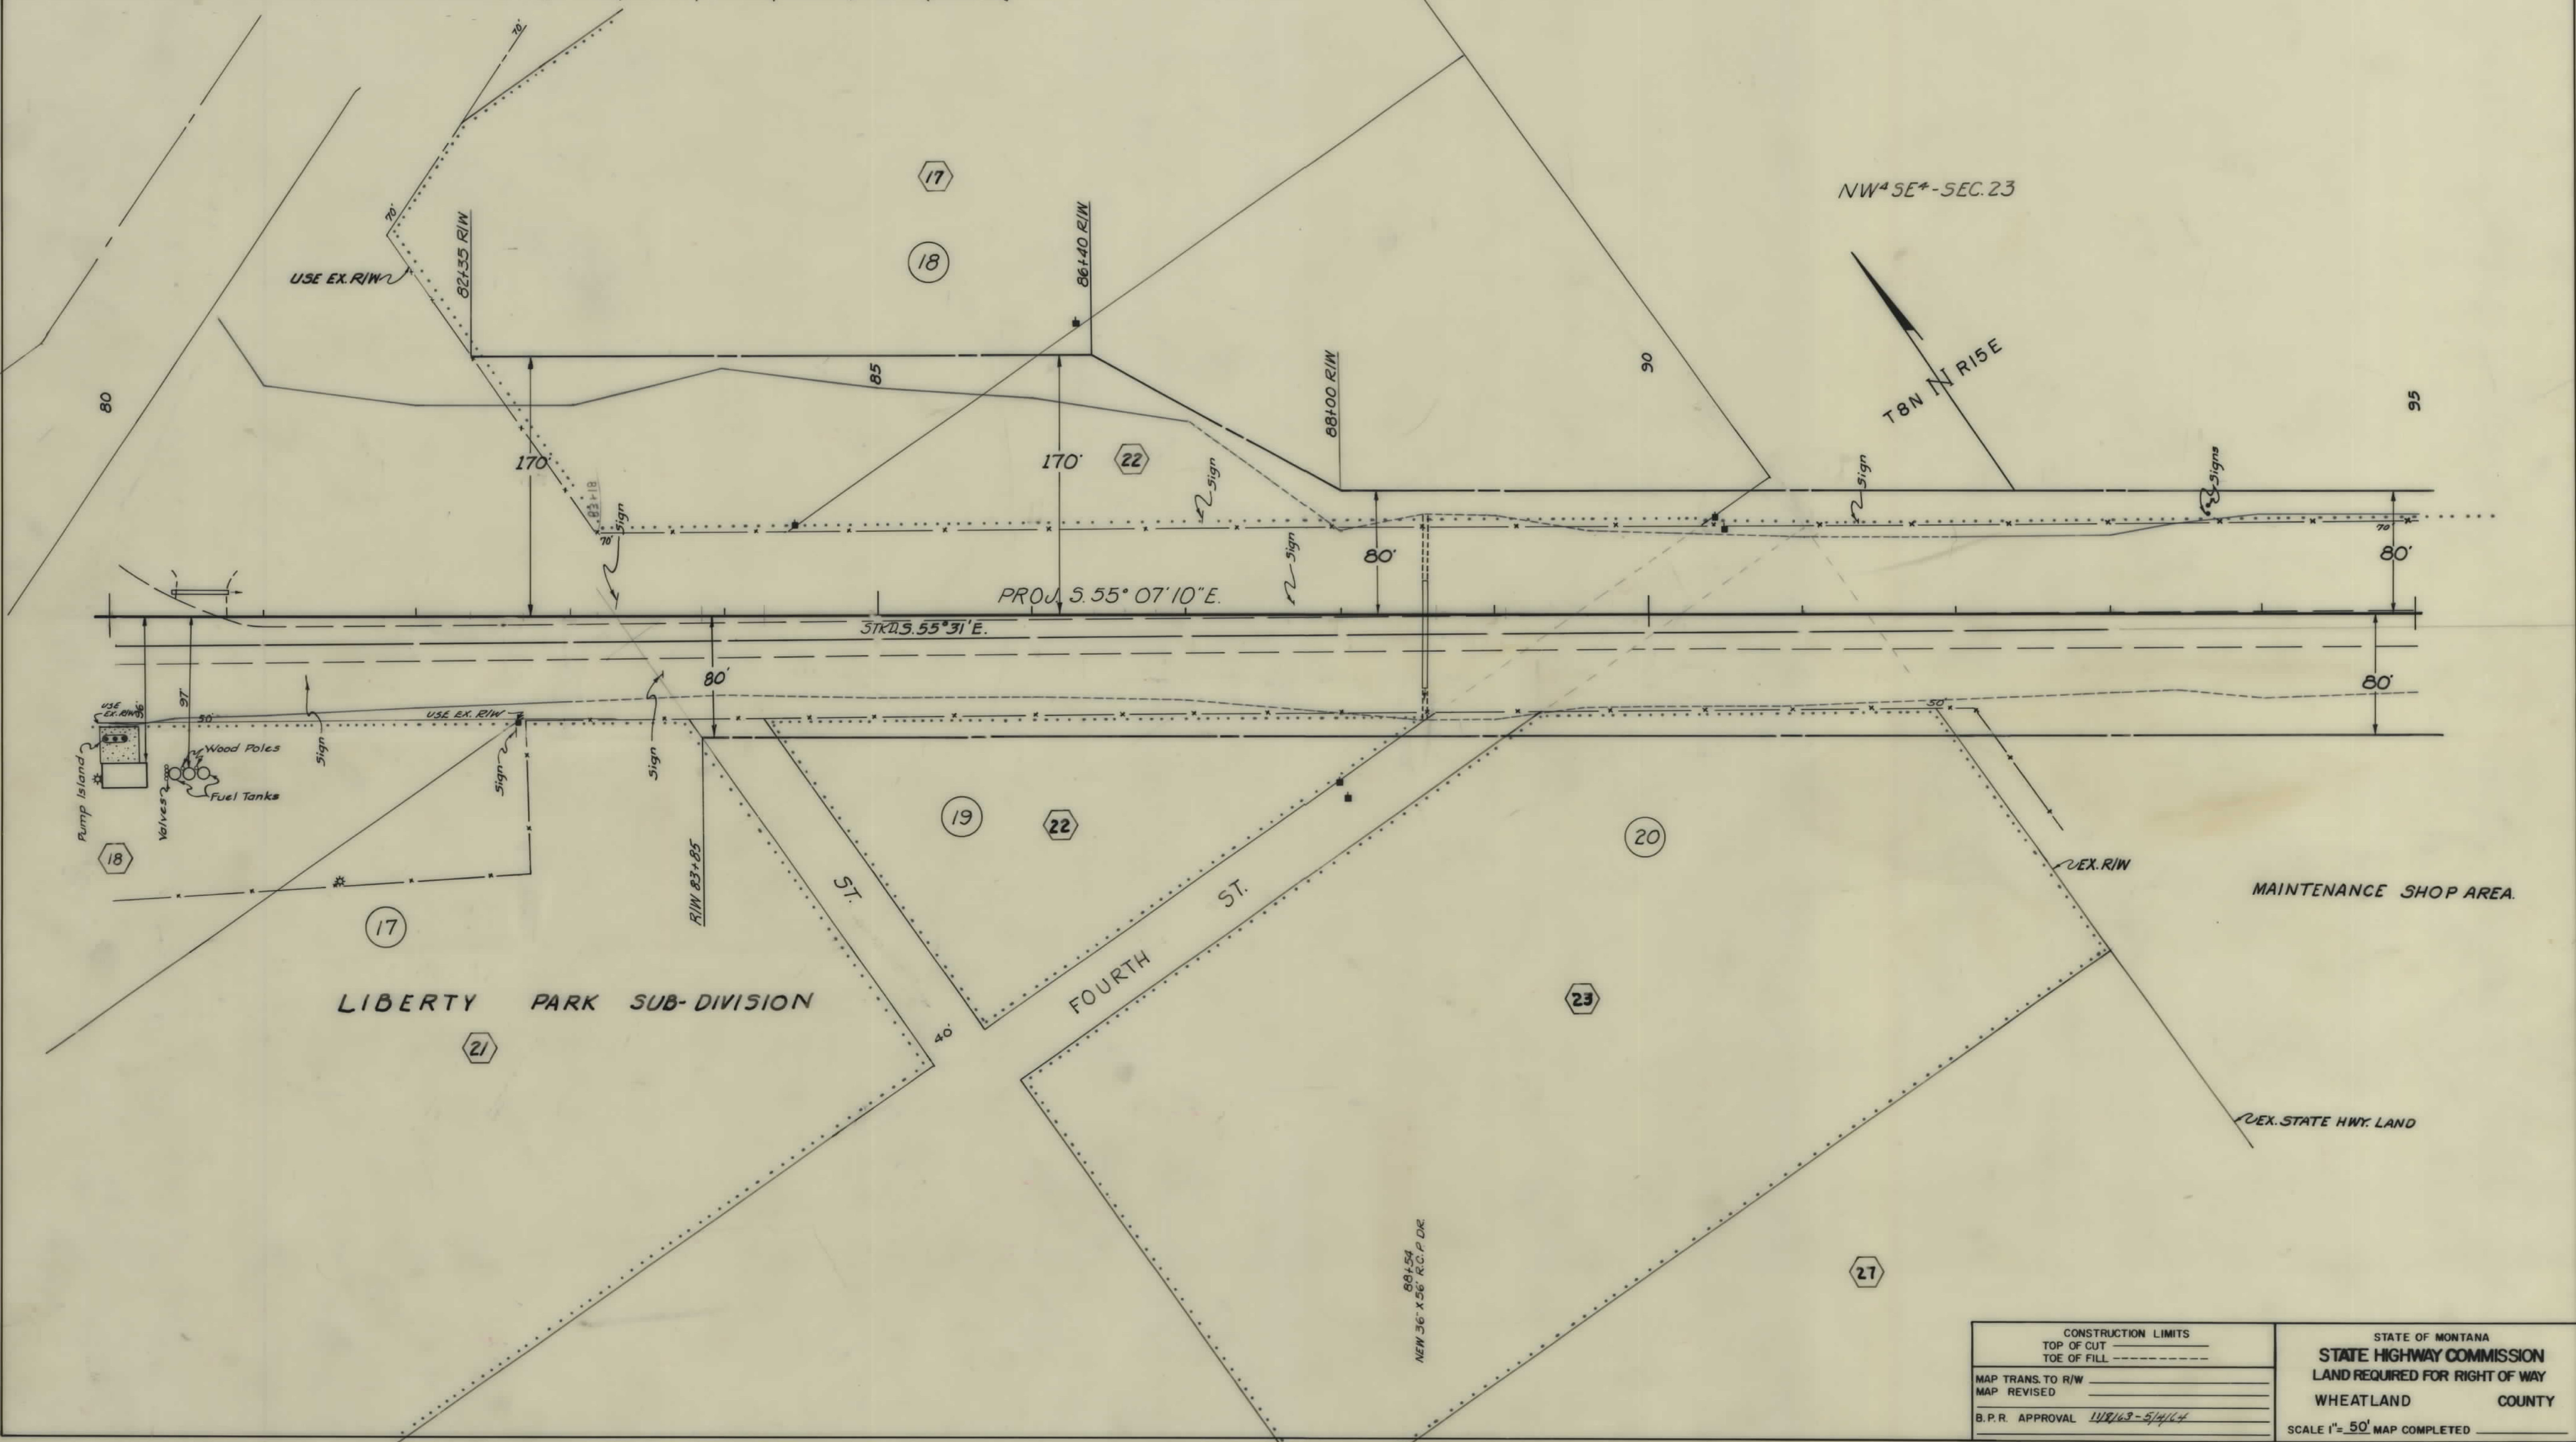


CONSTRUCTION LIMITS	TOP OF CUT
	TOE OF FILL
MAP TRANS. TO R/W	
MAP REVISED	
B.P.R. APPROVAL	11/16/63-5/14/64

STATE OF MONTANA	
STATE HIGHWAY COMMISSION	
LAND REQUIRED FOR RIGHT OF WAY	
WHEATLAND	COUNTY
SCALE 1" = 50' MAP COMPLETED	

OWNERSHIPS								
PARCEL	NAME	ADDRESS	TOTAL ACREAGE	GROSS TAKE ACREAGE	PTW ACREAGE	NET TAKE ACREAGE	REMAINDER	
							LEFT	RIGHT
22	E.J. TIERNEY	HARLOWTON, MONT.		29.71	14.02	15.69		


FED. ROAD DIST. NO.	STATE	FED. AID PROJECT NUMBERS		STATE NO.	SHEET NO.	TOTAL SHEETS
		CONST. NO.	R/W NO.			
8	MONT.		F 115 (12)	1115-12	10	15

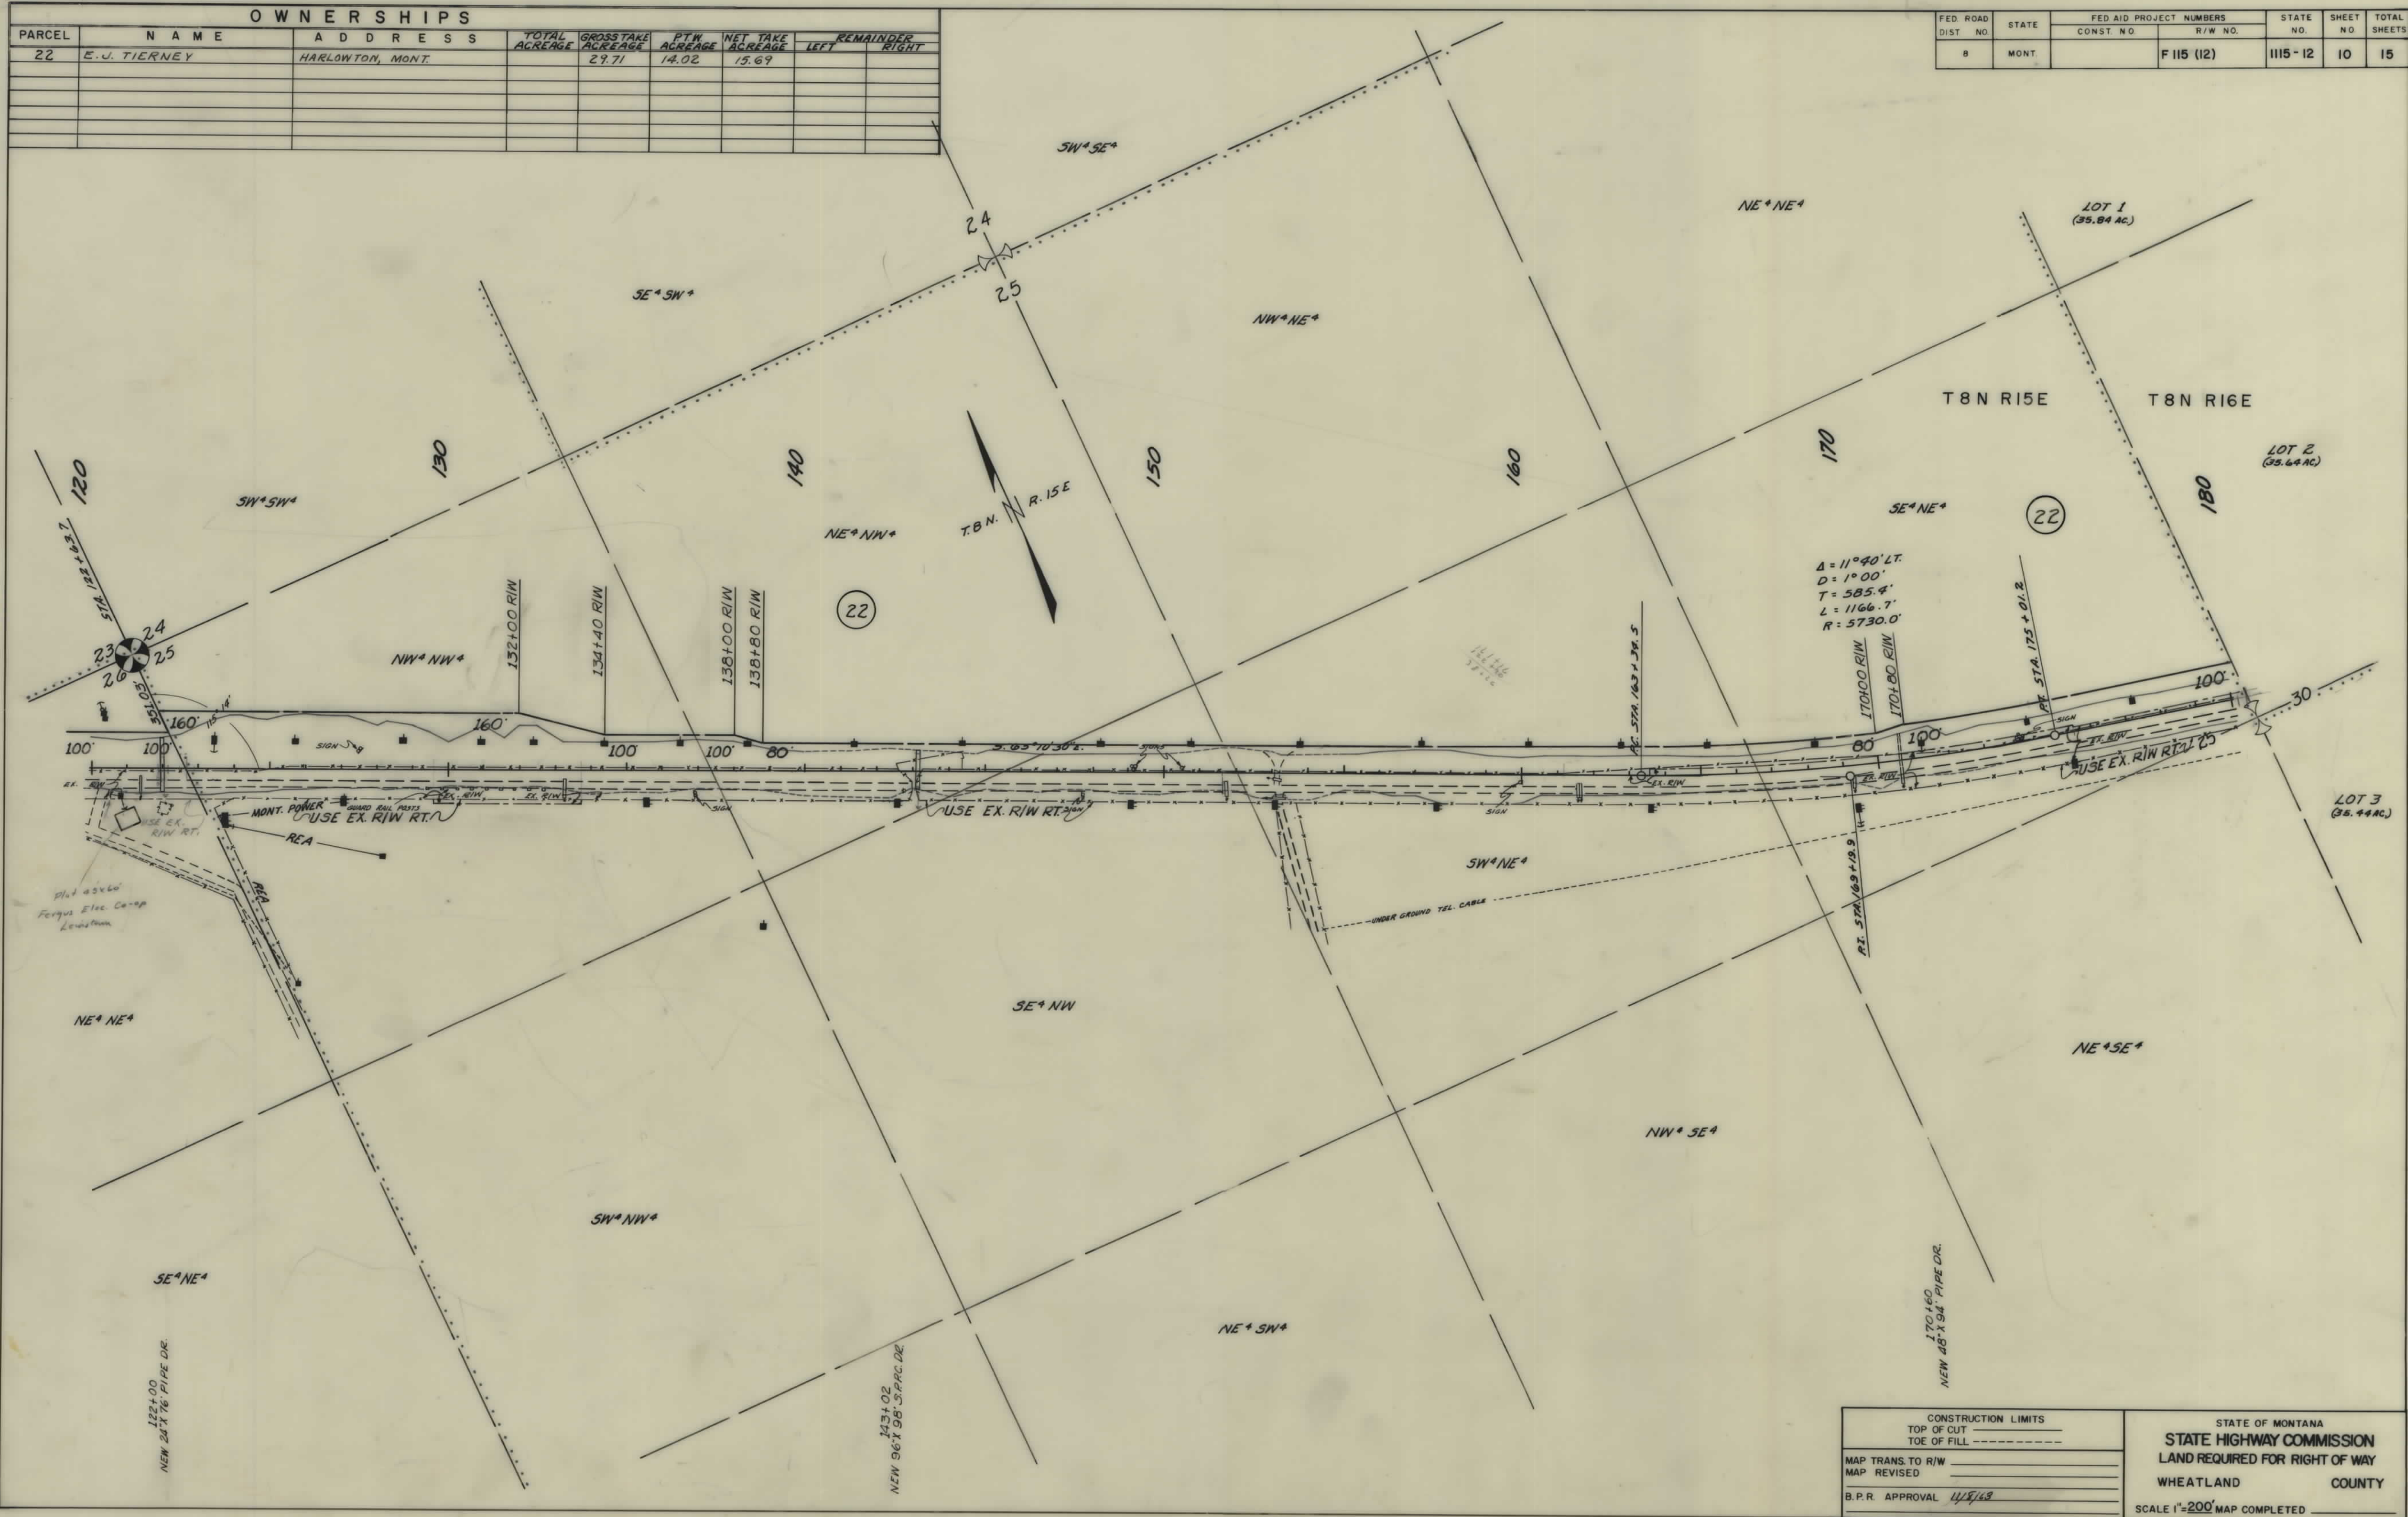

CONSTRUCTION LIMITS TOP OF CUT TOE OF FILL		STATE OF MONTANA STATE HIGHWAY COMMISSION LAND REQUIRED FOR RIGHT OF WAY WHEATLAND COUNTY	
MAP TRANS TO R/W MAP REVISED		SCALE 1"=200' MAP COMPLETED	
B.P.R. APPROVAL 11/15/19			

OWNERSHIPS							
PARCEL	NAME	ADDRESS	TOTAL ACREAGE	GROSS TAKE ACREAGE	PTW ACREAGE	NET TAKE ACREAGE	REMAINDER LEFT RIGHT
22	E. J. TIERNEY	HARLOWTON, MONT.		29.71	14.02	15.69	
23	CHARLES GUPTIL	5810 PARK AVE. MINN. 17, MINN.	149.56	1.36	0.37	0.99	148.20
24	DONALD J. TIERNEY	HARLOWTON, MONT.	460.96	17.45	8.39	8.52	23.59 419.92
25	RAYMOND & BETTY ROSE BLAQUIERE	" "	6309.28	21.47	10.13	11.34	6231.58 56.23
18 & 22	E. J. TIERNEY		4704.90	32.72	14.02	18.70	3305.02 1367.16

FED. ROAD DIST. NO.	STATE	FED. AID PROJECT NUMBERS		STATE NO.	SHEET NO.	TOTAL SHEETS
		CONST. NO.	R/W NO.			
8	MONT.		F 115 (12)	1115-12	11	15

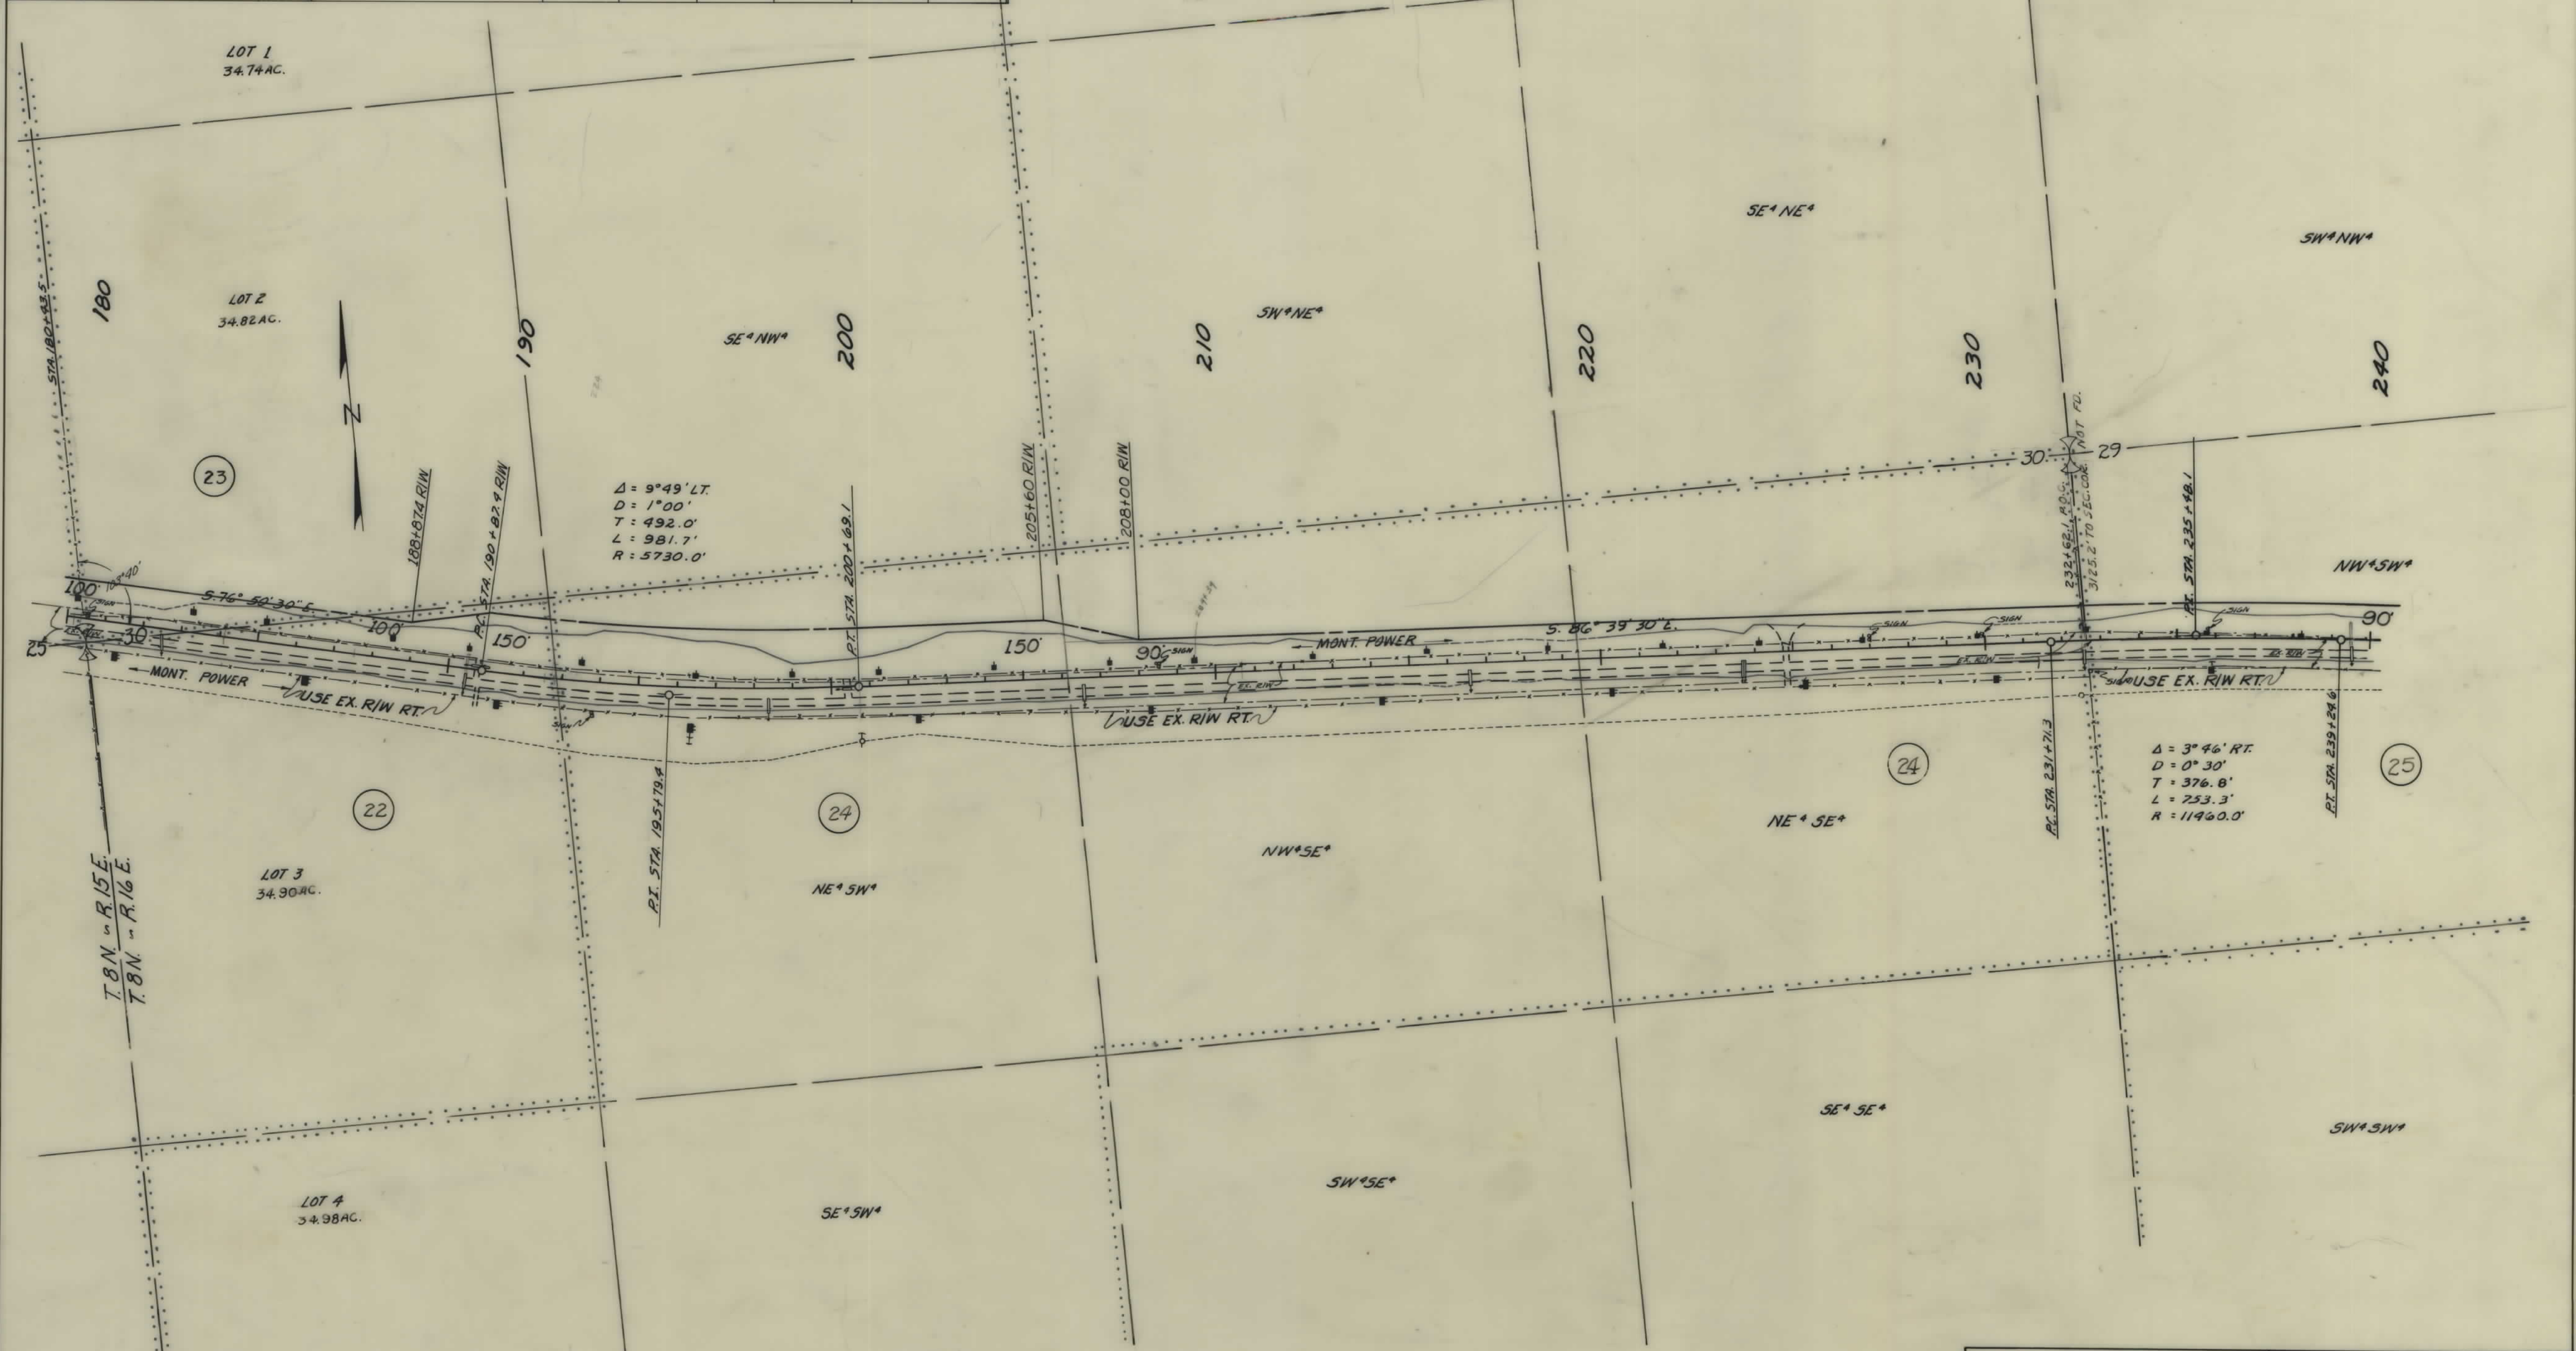

CONSTRUCTION LIMITS TOP OF CUT TOE OF FILL	STATE OF MONTANA STATE HIGHWAY COMMISSION LAND REQUIRED FOR RIGHT OF WAY WHEATLAND COUNTY SCALE 1"=200' MAP COMPLETED
MAP TRANS. TO R/W MAP REVISED B.P.R. APPROVAL 11/8/63	


OWNERSHIPS								
PARCEL	N A M E	A D D R E S S	TOTAL ACREAGE	GROSS TAKE ACREAGE	RTW ACREAGE	NET TAKE ACREAGE	REMAINDER LEFT	REMAINDER RIGHT
25	RAYMOND & BETTY ROSS BLAQUIERE	HARLOWTON, MONT.	SEE SHEET NO. 11					
26	STATE OF MONTANA		80.0	8.46	3.42	5.04	71.54	
27	RACHAEL McCONNELL DAHL	HARLOWTON, MONT.	240.0	3.75	2.06	1.69	1.66	234.59

FED. ROAD DIST. NO.	STATE	FED. AID PROJECT NUMBERS		STATE NO.	SHEET NO.	TOTAL SHEETS
		CONST. NO.	R/W NO.			
8	MONT.		F 115 (12)	1115-12	12	15



OWNERSHIPS							
PARCEL	N A M E	A D D R E S S	TOTAL ACREAGE	GROSS TAKE ACREAGE	PTW ACREAGE	NET TAKE ACREAGE	REMAINDER LEFT RIGHT
30	I. THAYER & CLARE A. STEVENS	HARLOWTON, MONT.	SEE SHEET	NO. 13			
31	WINNECOCK RANCH CO.	" "		17.78	12.57	5.21	

FED. ROAD DIST. NO.	STATE	FED. AID PROJECT NUMBERS		STATE NO.	SHEET NO.	TOTAL SHEETS
		CONST. NO.	R/W NO.			
8	MONT.		F 115 (12)	1115-12	14	15

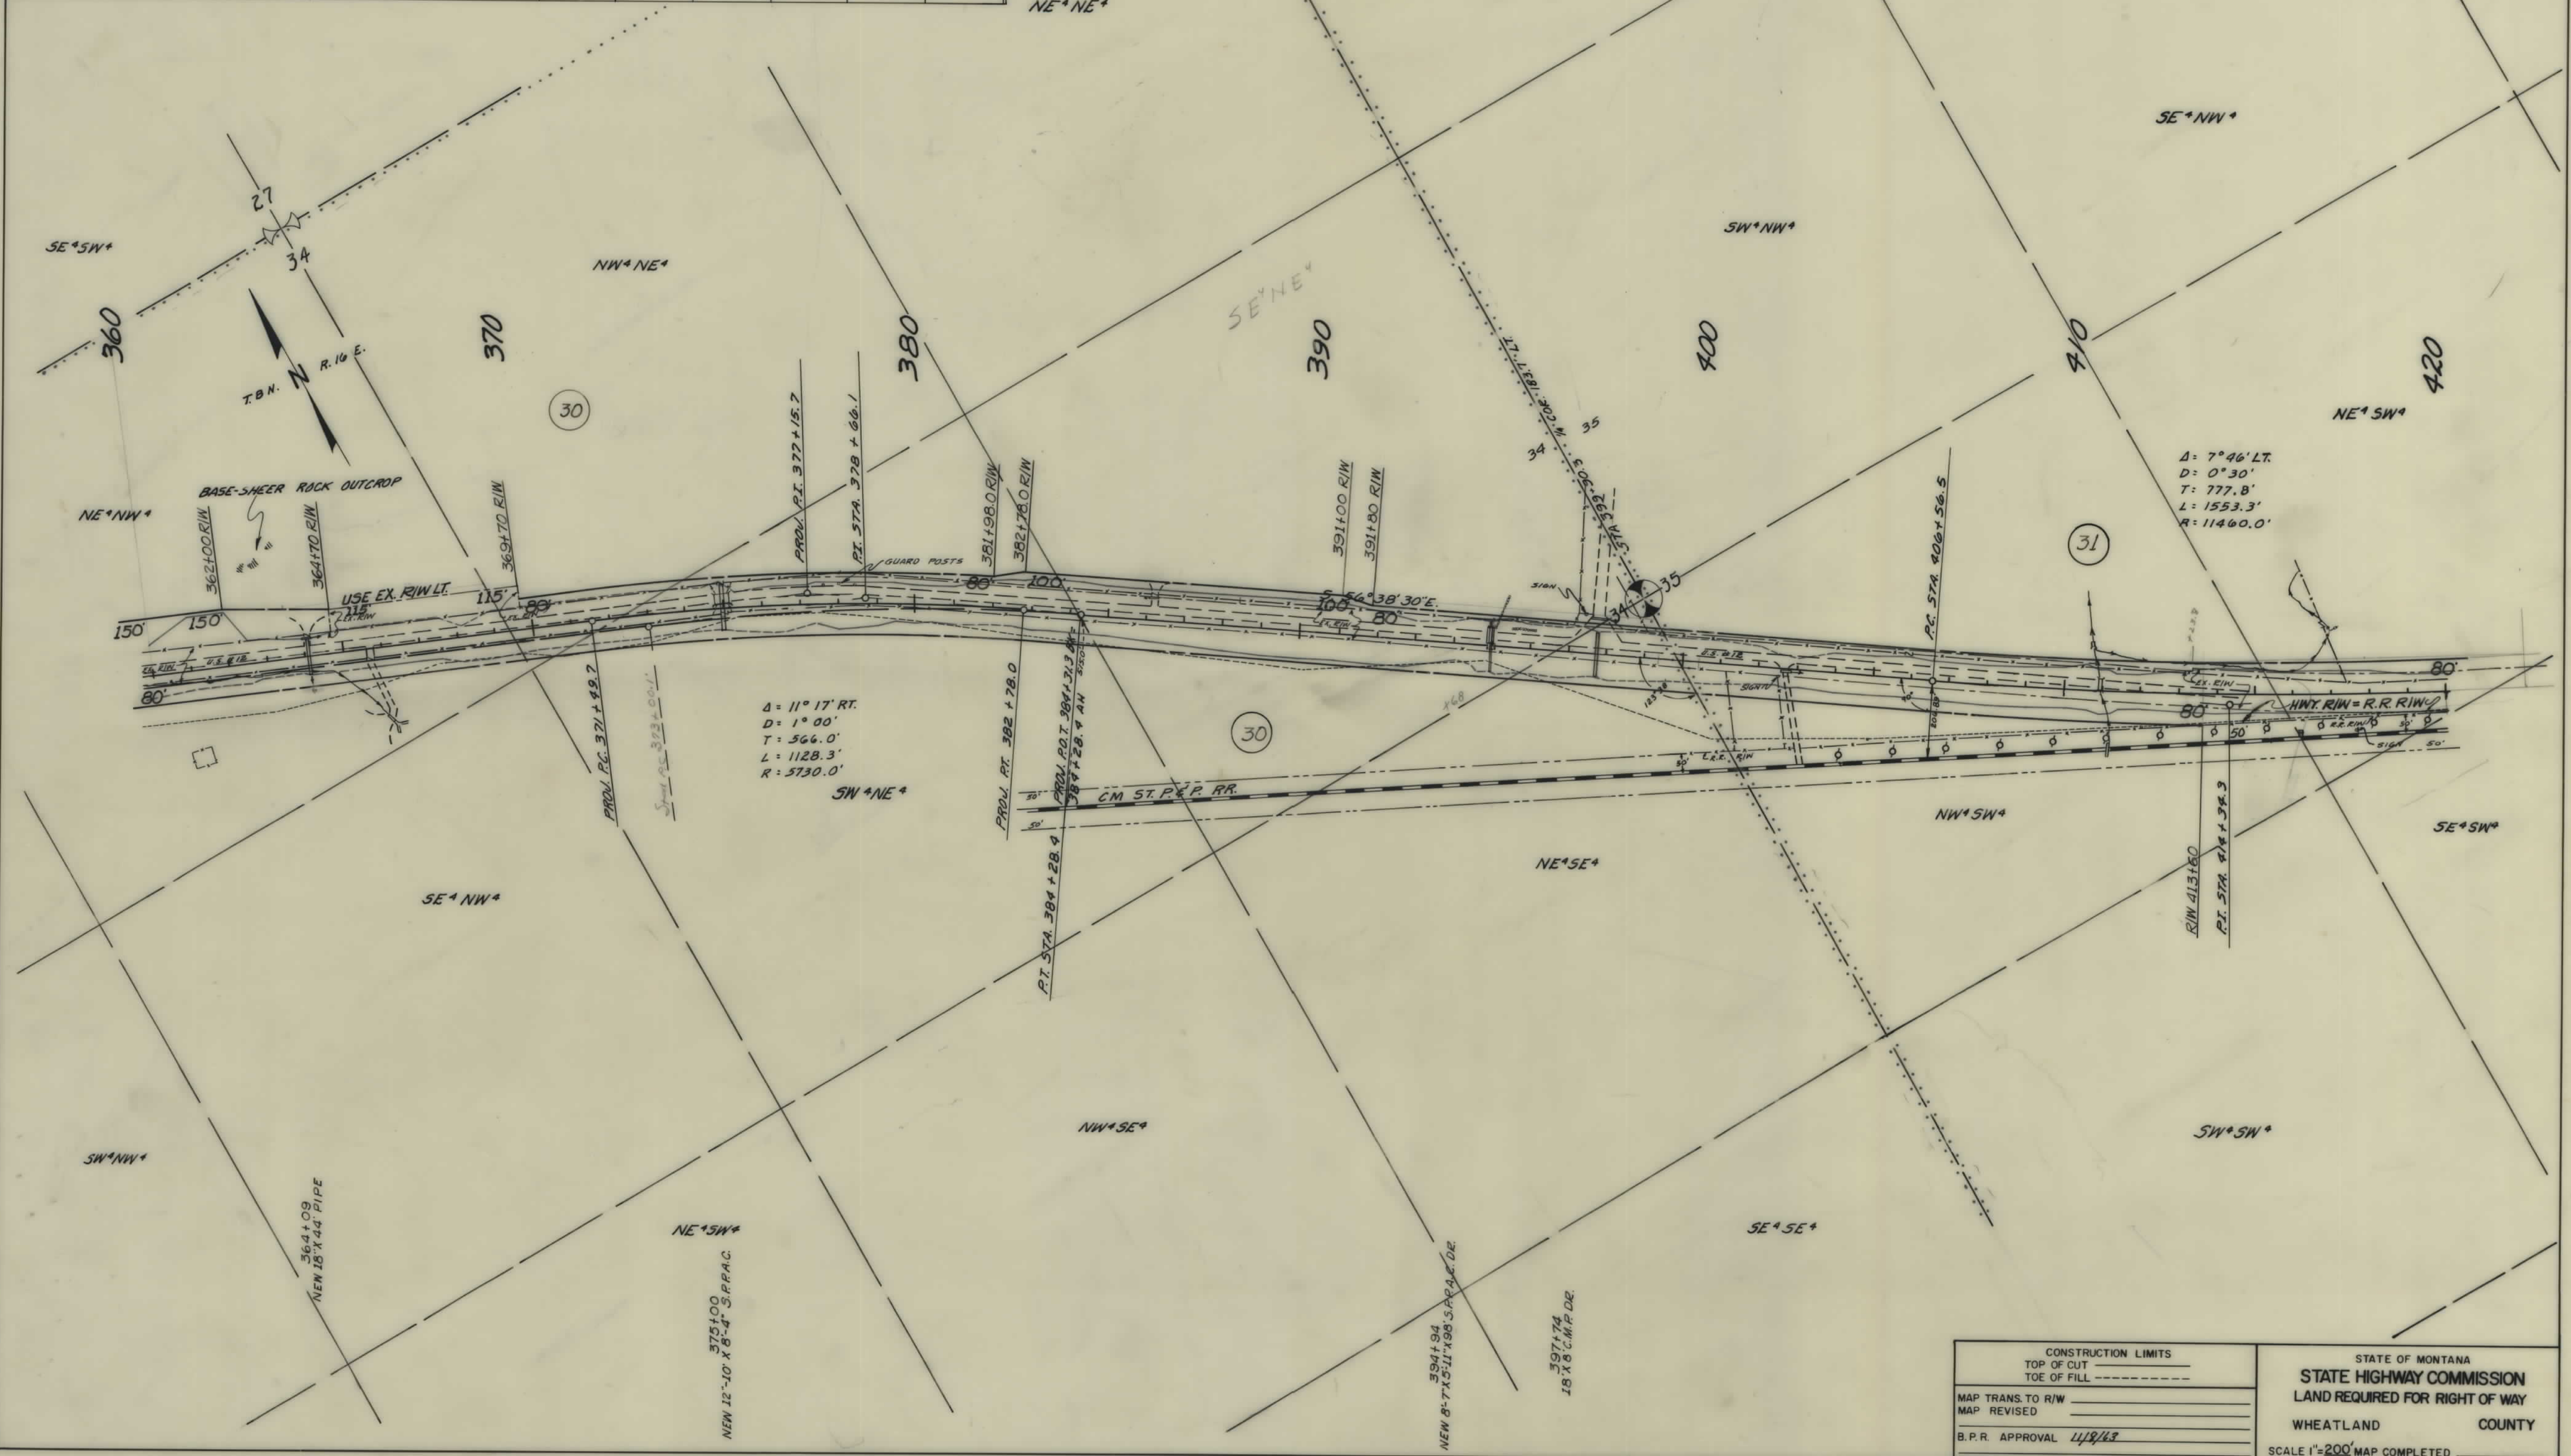

CONSTRUCTION LIMITS TOP OF CUT TOE OF FILL		STATE OF MONTANA STATE HIGHWAY COMMISSION LAND REQUIRED FOR RIGHT OF WAY	
MAP TRANS. TO R/W MAP REVISED		WHEATLAND COUNTY	
B.P.R. APPROVAL 11/8/13		SCALE 1"=200' MAP COMPLETED	

