

PLANS
NOT
TO
SCALE

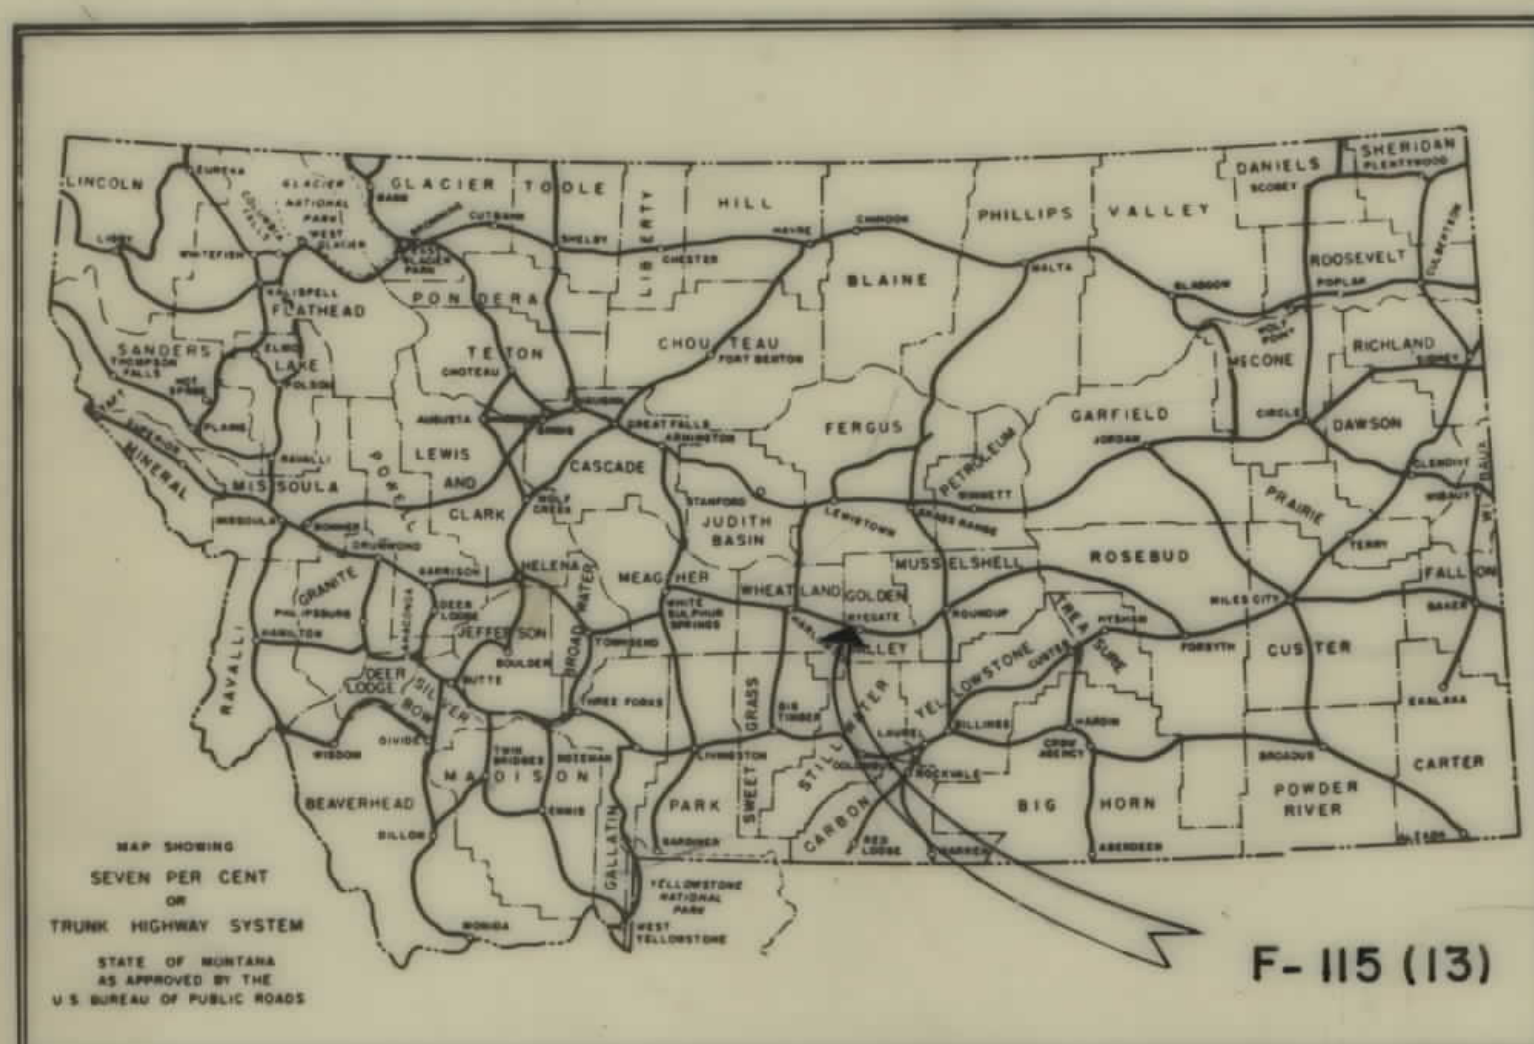
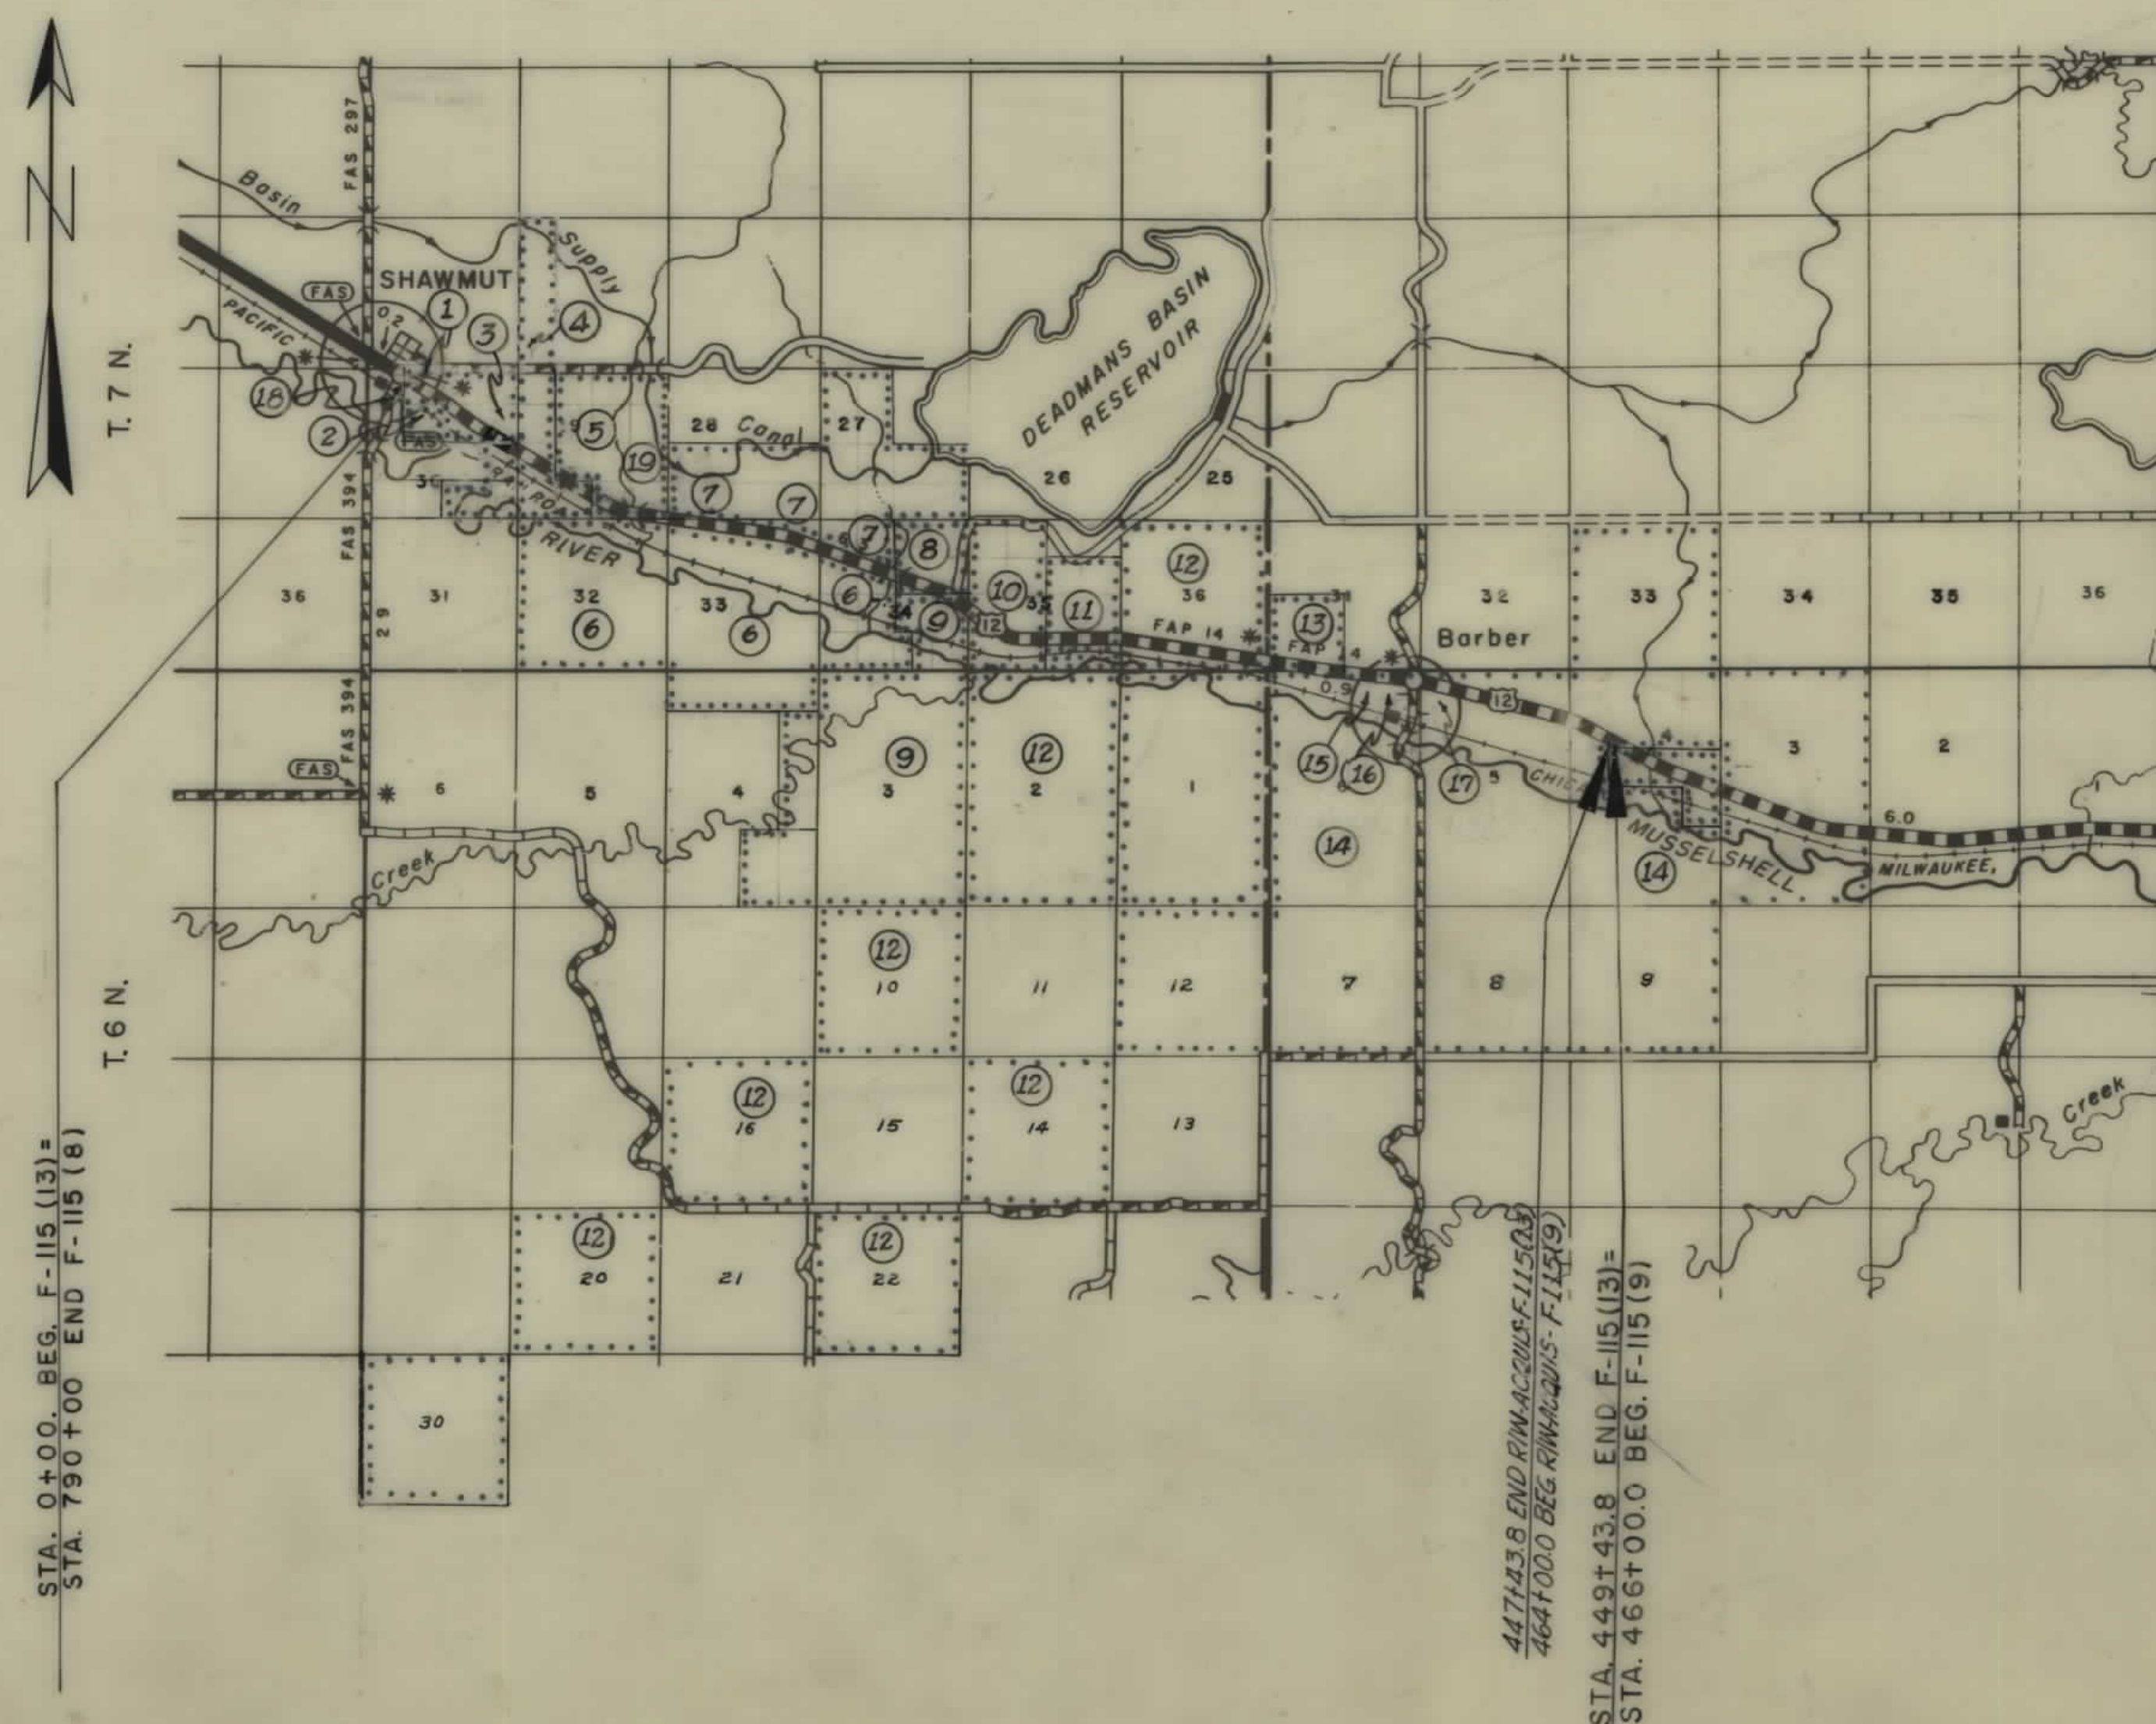
FED. ROAD DIST. NO.	STATE	FED AID PROJECT NUMBERS		STATE NO.	SHEET NO.	TOTAL SHEETS
		CONST. NO.	R/W NO.			
8	MONT.		F-115 (13)	1115-13	1	9

SHAWMUT - BARBER SEC.

 
 
 
STATE OF MONTANA
STATE HIGHWAY COMMISSION

RIGHT OF WAY PLAN OF
FEDERAL AID PROJECT NO. HARLOWTON-RYEGATE
SHAWMUT-BARBER SECTION

8.446 MILES

[illegible]

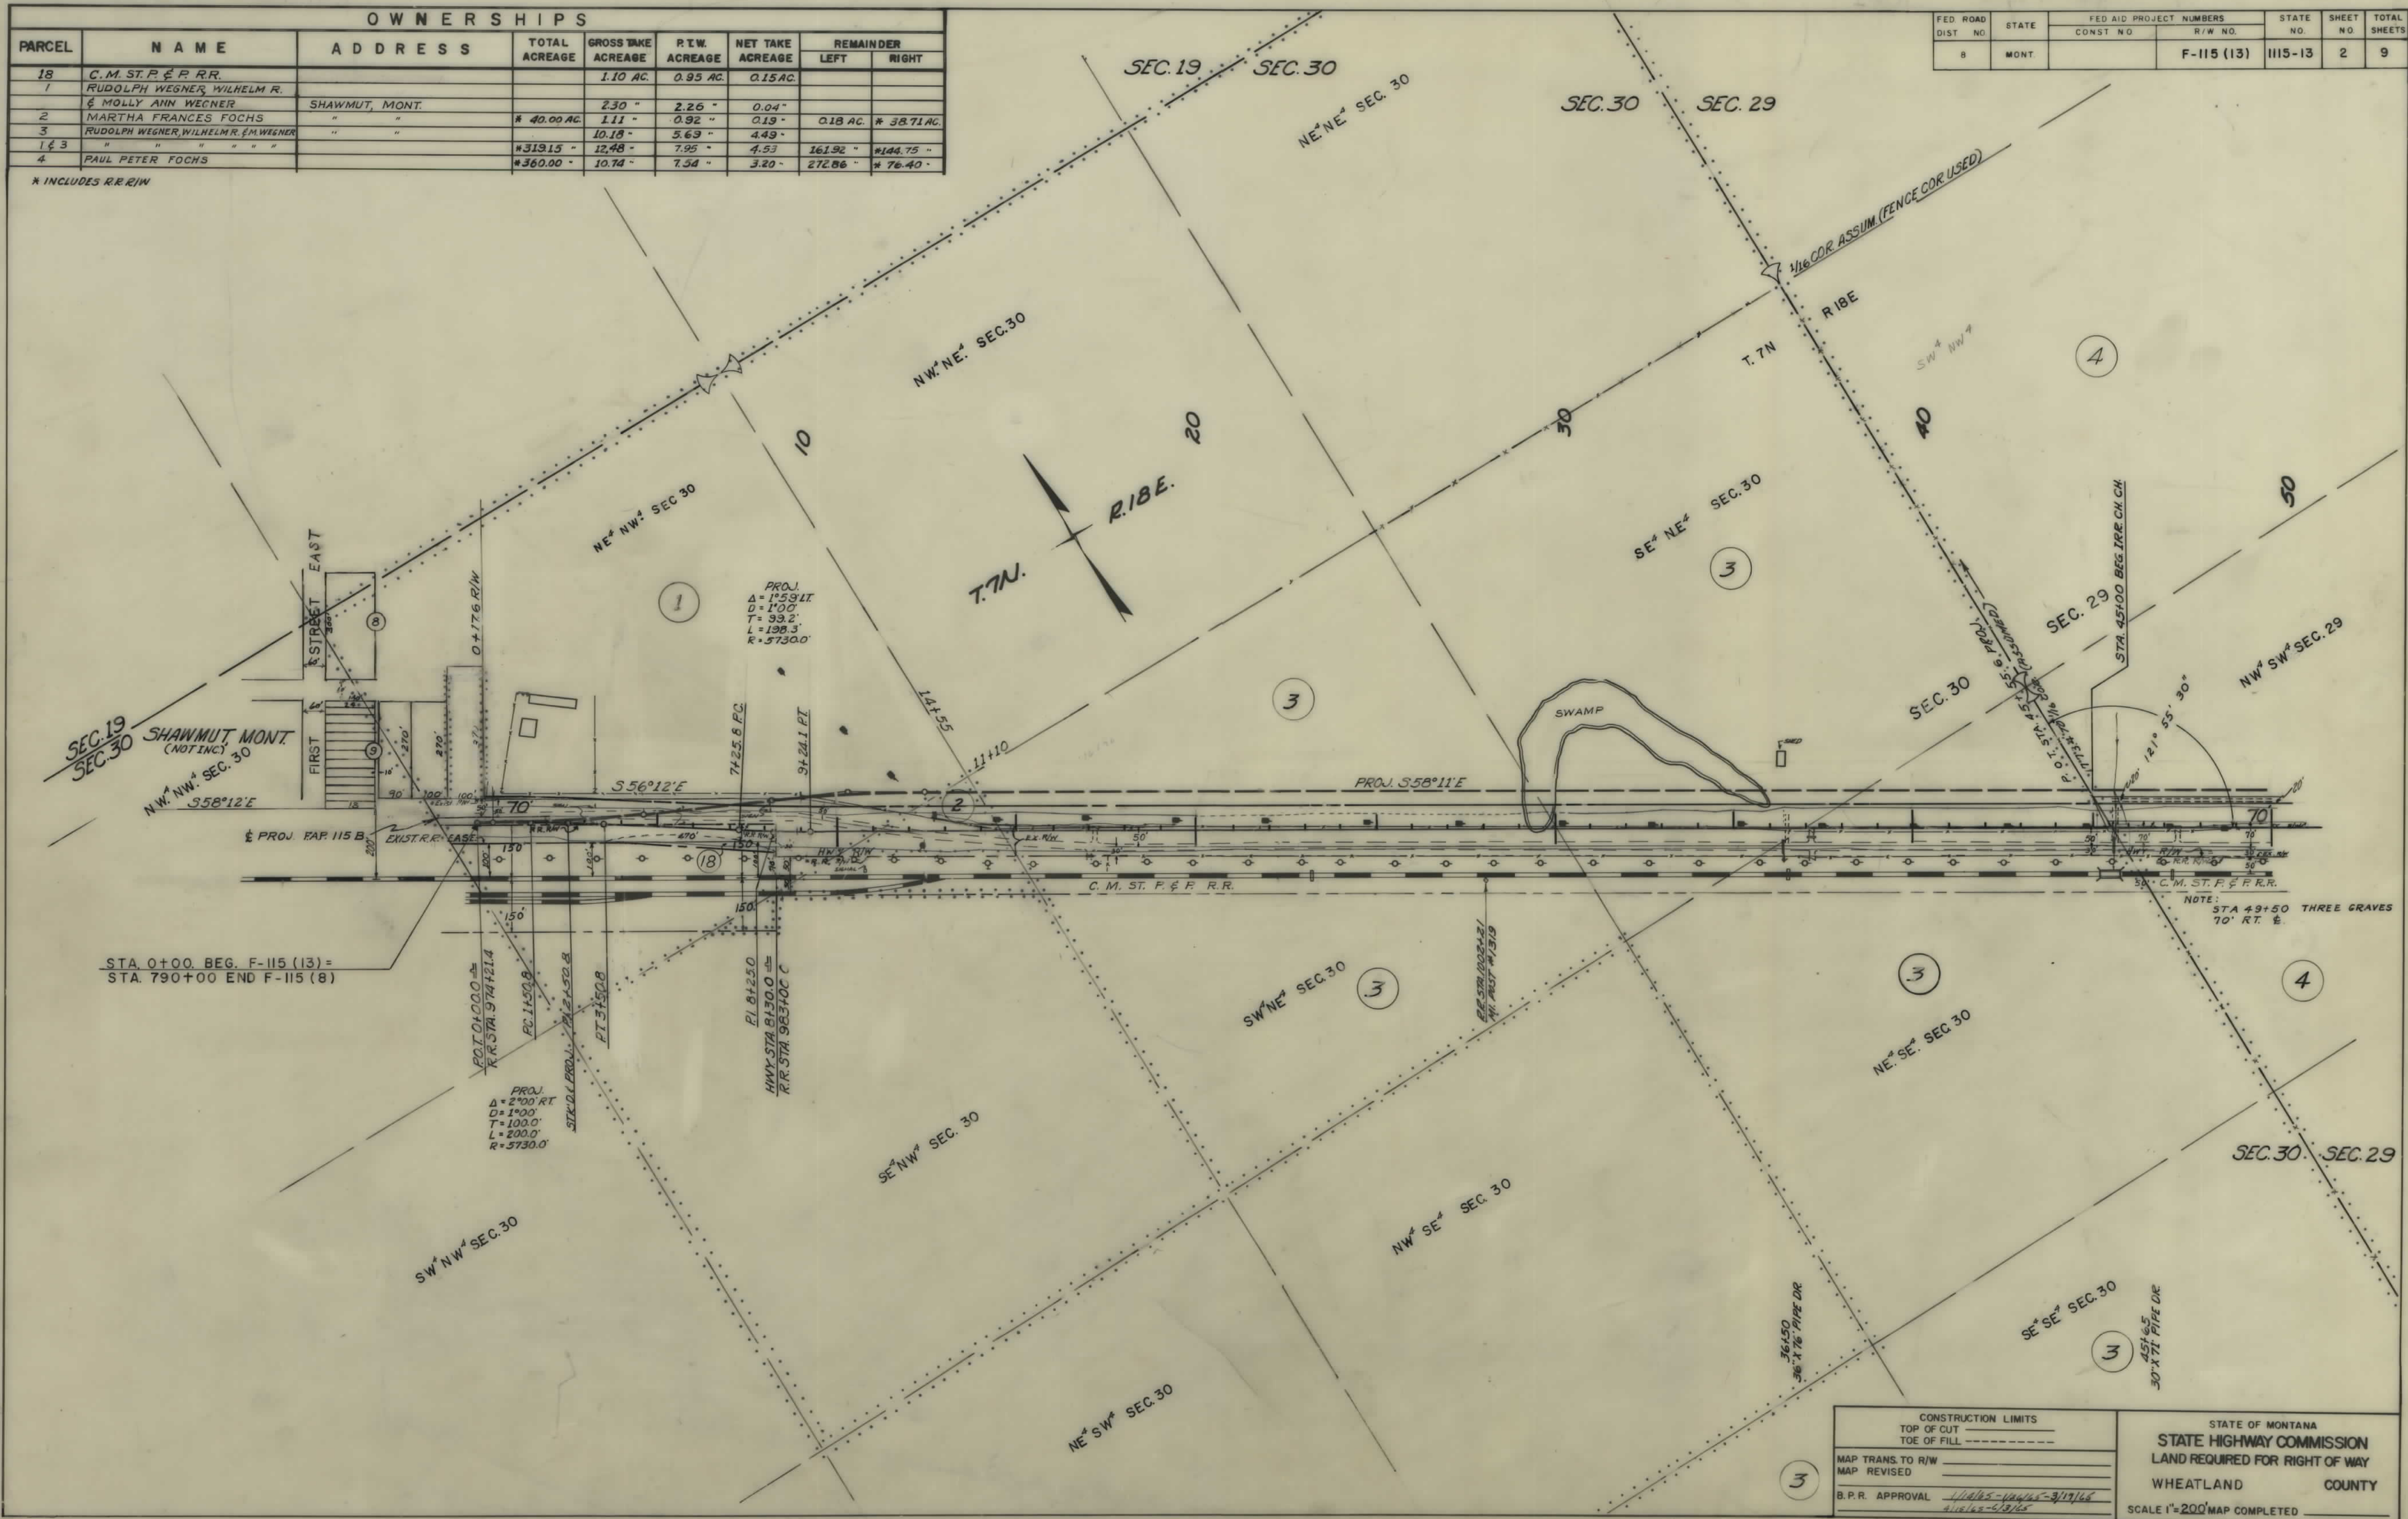
CONVENTIONAL SIGNS

STATE AND NATIONAL LINE.....	
COUNTY LINE.....	
CITY, VILLAGE OR BOROUGH LINE.....	
TOWNSHIP LINE.....	
SECTION LINE.....	
RESERVATION LINE.....	
FENCE LINE.....	
GUARD RAIL.....	
OWNERSHIP BOUNDARY.....	
RIGHT OF WAY LINE.....	
RIGHT OF WAY LINE FENCED.....	
TRAVELED WAY.....	
RAILROADS.....	
RETAINING WALLS.....	
BASE OR SURVEY LINE.....	
LEVEE.....	
CULVERTS IN PLACE (PLAN).....	
NEW CULVERTS (PLAN).....	
NEW CULVERTS (PROFILE).....	
TROLLEY POLE.....	
POWER POLE.....	
TELEPHONE OR TELEGRAPH POLE.....	
MARSH.....	
DITCH.....	
RIPRAP.....	
BRIDGE.....	
SECTION CORNER.....	
1/4 SECTION CORNER.....	
1/16 CORNER.....	
CENTER OF SECTION.....	
CONTROL OF ACCESS WITH FENCE.....	
CONTROL OF ACCESS WITHOUT FENCE.....	
PARCEL NUMBER.....	
CATTLE GUARD.....	
GATE IN FENCE.....	
CONSTRUCTION LIMITS.....	

OWNERSHIPS								
PARCEL	NAME	ADDRESS	TOTAL ACREAGE	GROSS TAKE ACREAGE	R.T.W. ACREAGE	NET TAKE ACREAGE	REMAINDER	
							LEFT	RIGHT
18	C.M. ST. P. & F. R.R.			1.10 AC.	0.95 AC.	0.15 AC.		
1	RUDOLPH WEGNER, WILHELM R.			2.30 "	2.26 "	0.04 "		
2	MOLLY ANN WEGNER	SHAWMUT, MONT.		1.11 "	0.92 "	0.19 "	0.18 AC.	* 38.71 AC.
3	MARTHA FRANCES FOCHS	"	* 40.00 AC.	10.18 "	5.69 "	4.49 "		
3	RUDOLPH WEGNER, WILHELM R. & M. WEGNER	"		10.18 "	5.69 "	4.49 "		
1 & 3	"	"	* 319.15 "	12.48 "	7.95 "	4.53 "	161.92 "	* 144.75 "
4	PAUL PETER FOCHS	"	* 360.00 "	10.74 "	7.54 "	3.20 "	272.86 "	* 76.40 "

* INCLUDES R.R. R/W

FED. ROAD DIST. NO.	STATE	FED. AID PROJECT NUMBERS		STATE NO.	SHEET NO.	TOTAL SHEETS
		CONST. NO.	R/W NO.			
8	MONT.		F-115 (13)	1115-13	2	9



OWNERSHIPS								
PARCEL	NAME	ADDRESS	TOTAL ACREAGE	GROSS TAKE ACREAGE	R.T.W. ACREAGE	NET TAKE ACREAGE	REMAINDER	
							LEFT	RIGHT
6	MARY JOSEPHINE BAKER	710 BROADWATER AVE BILLINGS, MONT.	1480.00 AC.	17.30 AC.		17.30 AC.	1039.12 AC.	1462.70 AC.
7	JAMES E. SHAW	ROMA, SHAWMUT MONTANA	1040.00 "	0.88 "		0.88 "	1039.12 AC.	
7A	"	"	1039.12 AC.	1.40 "		1.40 "	1037.72 "	

FED. ROAD DIST. NO.	STATE	FED. AID PROJECT NUMBERS		STATE NO.	SHEET NO.	TOTAL SHEETS
		CONST. NO.	R/W NO.			
8	MONT.		F-115 (13)	1115-13	4	9



CONSTRUCTION LIMITS		STATE OF MONTANA	
TOP OF CUT	TOE OF FILL	STATE HIGHWAY COMMISSION	
MAP TRANS. TO R/W		LAND REQUIRED FOR RIGHT OF WAY	
MAP REVISED		WHEATLAND COUNTY	
B.P.R. APPROVAL 1/14/65 - 1/18/65		SCALE 1"=200' MAP COMPLETED	

OWNERSHIPS								
PARCEL	NAME	ADDRESS	TOTAL ACREAGE	GROSS TAKE ACREAGE	R.T.W. ACREAGE	NET TAKE ACREAGE	REMAINDER	
							LEFT	RIGHT
6	MARY JOSEPHINE BAKER	710 BROADWAY AVE. BILLINGS,	1480.00 AC.	17.30 AC.		17.30 AC.		1462.70 AC.
7	JAMES & SADIE ROMA	543 W. 11TH ST. MONTANA	1040.00 "	0.88 "		0.88 "	1039.12 AC.	
8	STATE OF MONTANA		160.00 "	7.70 "	4.17 AC.	3.53 "	141.54 "	10.76 "
9	EUGENE J. & LOUISE IRENE THORNEY	HARLOWTON, MONTANA	1420.00 "	2.58 "	0.79 "	1.80 "	0.83 "	1416.58 "
10	EDITH & EDMUND J. BURKE	286 LAUREL AVE. ST. PAUL, MINN.	320.00 "	11.83 "		11.83 "	203.03 "	105.14 "

FED. ROAD DIST. NO.	STATE	FED. AID PROJECT NUMBERS		STATE NO.	SHEET NO.	TOTAL SHEETS
		CONST. NO.	R/W NO.			
8	MONT.		F-115 (13)	1115-13	5	9



CONSTRUCTION LIMITS TOP OF CUT TOE OF FILL		STATE OF MONTANA STATE HIGHWAY COMMISSION LAND REQUIRED FOR RIGHT OF WAY WHEATLAND COUNTY	
MAP TRANS. TO R/W MAP REVISED		SCALE 1"=200' MAP COMPLETED	
B.P.R. APPROVAL <i>[Signature]</i>			

OWNERSHIPS								
PARCEL	NAME	ADDRESS	TOTAL ACREAGE	GROSS TAKE ACREAGE	P.T.W. ACREAGE	NET TAKE ACREAGE	REMAINDER	
							LEFT	RIGHT
10	EDITH & EDWARD T. BURKE	286 LAUREL AVE. ST. PAUL, MONT.	320.00 AC.	11.83 AC.		11.83 AC.	203.03 AC.	105.14 AC.
11	BEATRICE H. BREWINGTON NEE B.A.							
	BARTZ & CURTIS R. BARTZ	RYEGATE, MONT.	*1220.00 -	9.75 -	3.90 AC.	5.85 "	158.29 -	*1091.96 -
12	STATE OF MONTANA		*640.00 -	18.70 -	9.53 -	9.17 -	527.72 -	* 93.58 -

* INCLUDES R.R. R/W

FED. ROAD DIST. NO.	STATE	FED. AID PROJECT NUMBERS		STATE NO.	SHEET NO.	TOTAL SHEETS
		CONST. NO.	R/W NO.			
8	MONT.		F-115 (13)	1115-13	6	9



CONSTRUCTION LIMITS		STATE OF MONTANA	
TOP OF CUT		STATE HIGHWAY COMMISSION	
TOE OF FILL		LAND REQUIRED FOR RIGHT OF WAY	
MAP TRANS. TO R/W		WHEATLAND COUNTY	
MAP REVISED		SCALE 1"=200' MAP COMPLETED	
B.P.R. APPROVAL			

OWNERSHIPS							
PARCEL	NAME	ADDRESS	TOTAL ACREAGE	GROSS TAKE ACREAGE	PT.W. ACREAGE	NET TAKE ACREAGE	REMAINDER
12	STATE OF MONTANA		* 640.00 AC.	18.70 AC.	9.53 AC.	917 AC.	527.77 AC. * 93.58 AC.
13	BEATRICE H. BREWINGTON NEE B.A.						
14	BARTZ & CURTIS R. BARTZ	RYEGATE, MONT.	* 153.88 "	7.12 "	3.56 "	3.56 "	142.70 " * 8.06 "
14	EKLUND RANCH CO.	"	* 7000.00 "	36.87 "	21.94 "	14.93 "	

* INCLUDES R.R. R/W

FED. ROAD DIST. NO.	STATE	FED. AID PROJECT NO.	STATE NO.	SHEET NO.	TOTAL SHEETS
8	MONT.	F-115 (13)	1115-13	7	9

