



PLANS
NOT
TO
SCALE

FED. ROAD DIST. NO.	STATE	FED. AID PROJ. NO.	R/W NO.	SHEET NO.	TOTAL SHEETS
8	MONT.	F 115(8)	115(08)	4	5

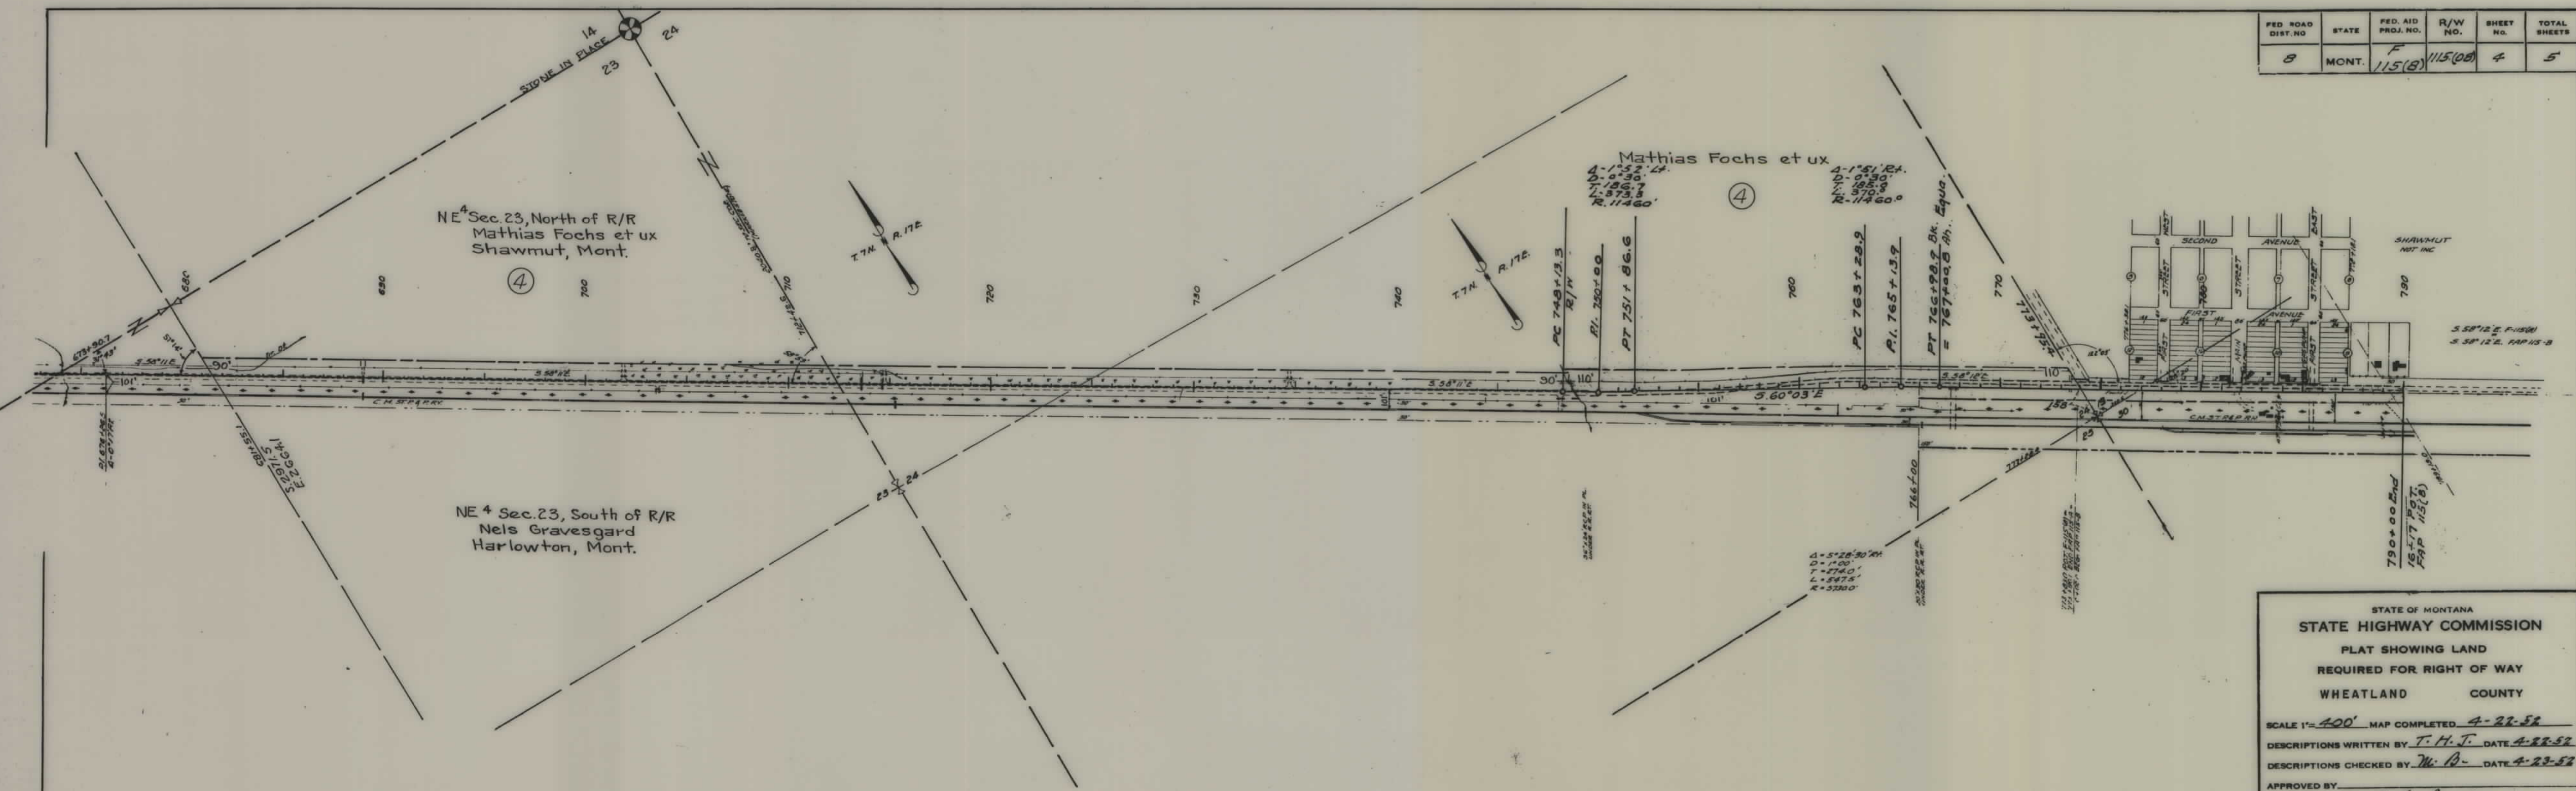

STATE OF MONTANA
STATE HIGHWAY COMMISSION
 PLAT SHOWING LAND
 REQUIRED FOR RIGHT OF WAY
 WHEATLAND COUNTY

SCALE 1" = 400' MAP COMPLETED 4-22-52
 DESCRIPTIONS WRITTEN BY T. H. J. DATE 4-22-52
 DESCRIPTIONS CHECKED BY M. B. DATE 4-23-52
 APPROVED BY _____
 APPROVED BY Malcolm Borden R/W ENGINEER

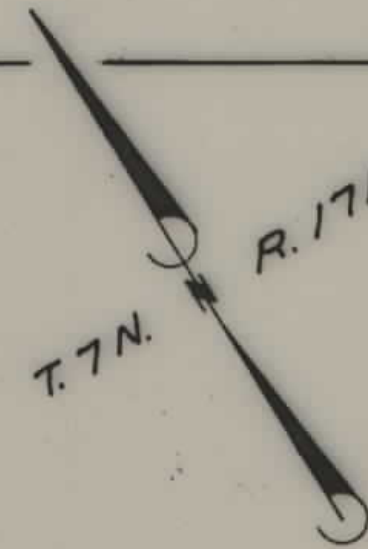

$\Delta = 1^\circ 52' \text{ Lt.}$
 $D = 0^\circ 30'$
 $T = 186.7'$
 $L = 373.3'$
 $R = 11460.0'$

750

MATHIAS FOCHS ET UX

760

$\Delta = 1^\circ 51' \text{ Rt.}$
 $D = 0^\circ 30'$
 $T = 185.0'$
 $L = 370.0'$
 $R = 11460.0'$

770

SHAWMUT
MONT.

SECOND
STREET

AVENUE

790

FIRST
STREET

AVENUE

FIRST
STREET

TO RYEGATE

TO ST. PAUL

FED. ROAD DIST. NO.	STATE	FED. AID PROJ. NO.	R/W	SHEET NO.	TOTAL SHEETS
8	MONT.	F 115 (8)	1115 (8)	5	5

STATE OF MONTANA
STATE HIGHWAY COMMISSION
PLAT SHOWING LAND
REQUIRED FOR RIGHT OF WAY
WHEATLAND COUNTY

SCALE 1"=200' MAP COMPLETED 3-14-52
DESCRIPTIONS WRITTEN BY T.H.T. DATE 4-22-52
DESCRIPTIONS CHECKED BY M.B. DATE 4-23-52

APPROVED BY Malcolm Bowden R/W ENGINEER