



PLANS
NOT
TO
SCALE

FED. ROAD DIST. NO.	STATE	FED. AID PROJ. NO.	R/W NO.	SHEET NO.	TOTAL SHEETS
8	MONT.	F 115 (9)	1115-09	2	5

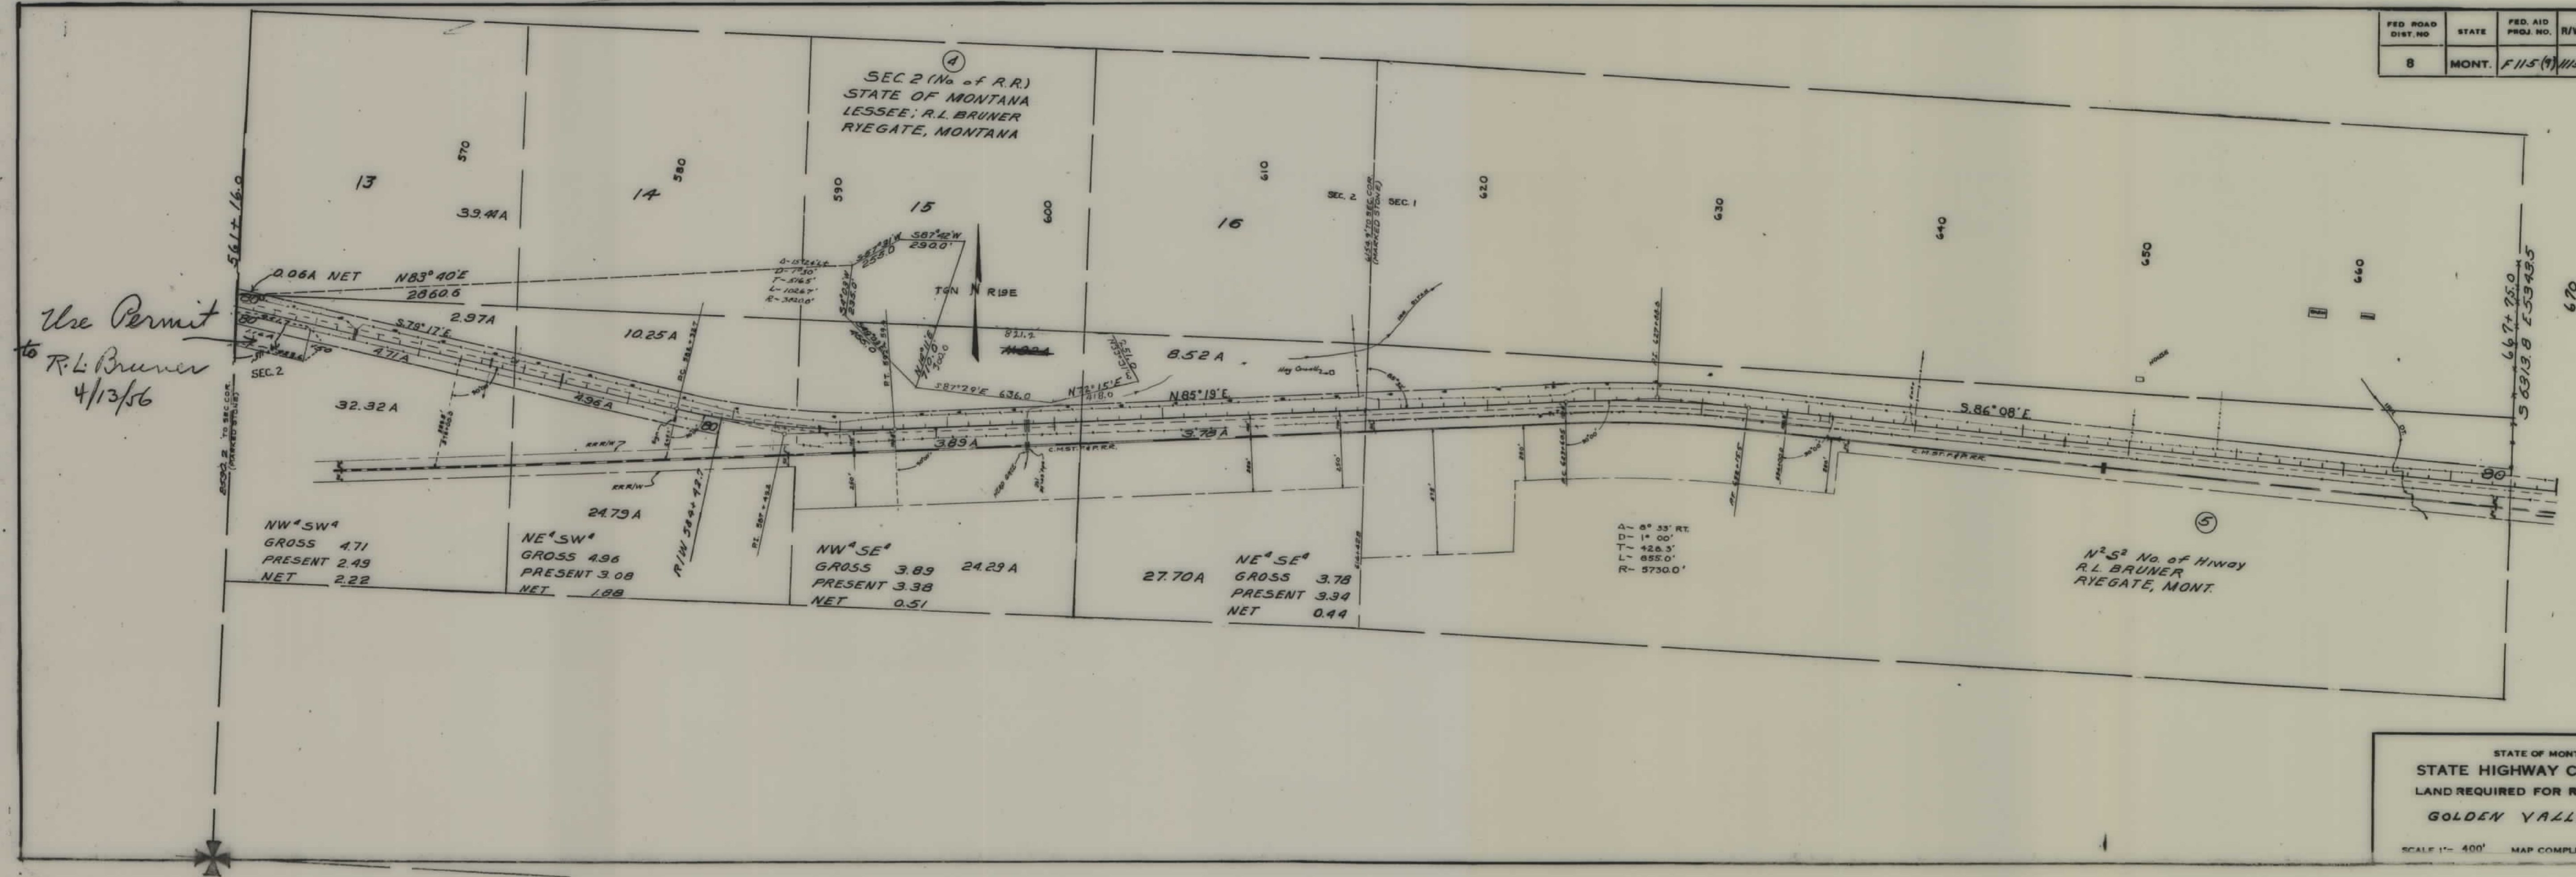

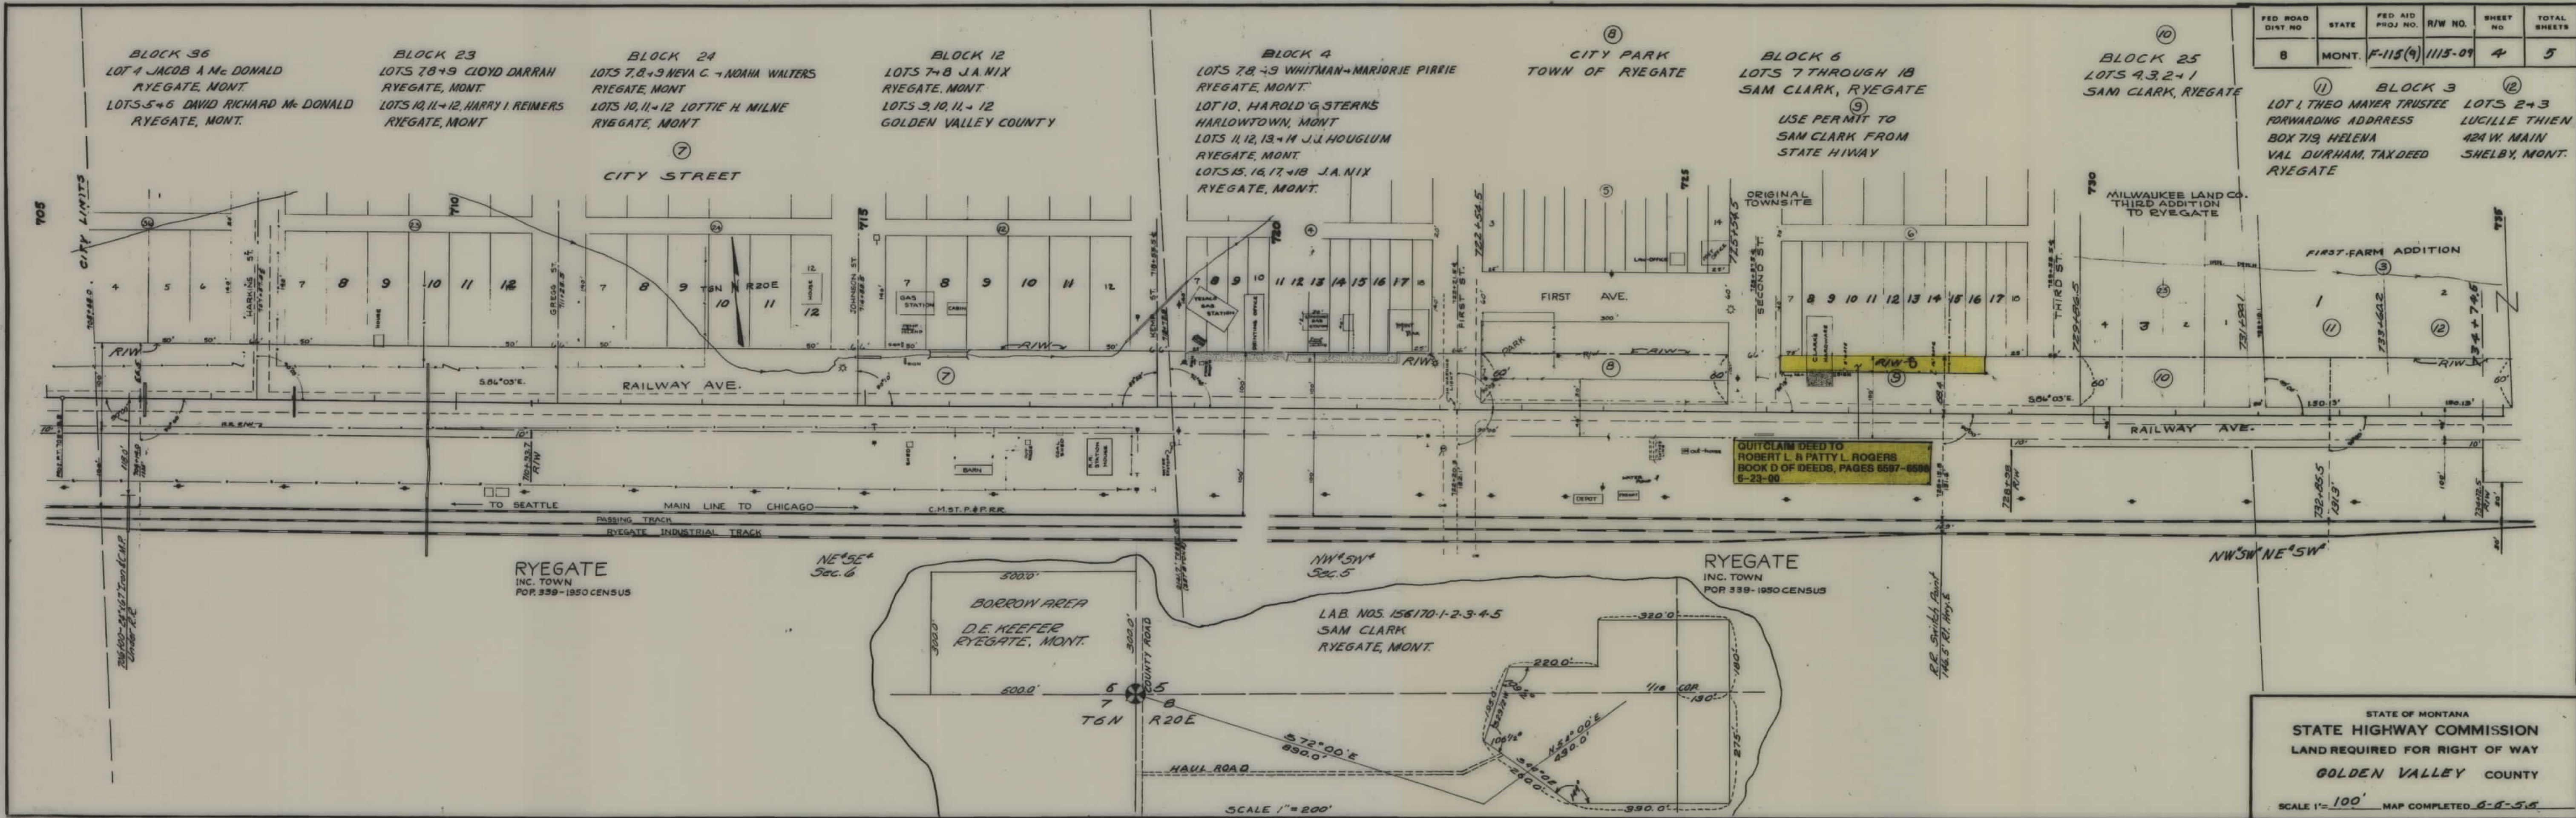

FED. ROAD DIST. NO.	STATE	FED. AID PROJ. NO.	R/W NO.	SHEET NO.	TOTAL SHEETS
8	MONT.	F-115(9)	1115-09	4	5

11 BLOCK 3
LOT 1 THEO MAYER TRUSTEE
FORWARDING ADDRESS
BOX 719, HELENA
VAL DURHAM, TAX DEED
RYEGATE

12 BLOCK 3
LOTS 2+3
LUCILLE THIEN
424 W. MAIN
SHELBY, MONT.

STATE OF MONTANA
STATE HIGHWAY COMMISSION
LAND REQUIRED FOR RIGHT OF WAY
GOLDEN VALLEY COUNTY
SCALE 1"=100' MAP COMPLETED 6-8-58

BLOCK 3 FIRST FARM ADDITION
 LOTS 2 & 3 LUCILLE THIEN 424 W. MAIN SHELBY, MONT.
 LOT 4 & 5 VAL DURHAM RYEGATE, MONT.
 E2 LOTS 5 & 7 B HARRY WOLFF RYEGATE, MONT.
 LOT 9 VAL DURHAM RYEGATE, MONT.
 LOT 1 VAL DURHAM RYEGATE, MONT.
 LOTS 2, 3 & 4 LUCY HENDERSON RYEGATE, MONT.
 LOT 5 LURENE CORY RYEGATE MONT.
 LOT 6 FRED ZEIER RYEGATE MONT.
 BLOCK THREE, THIRD FARM ADDITION
 LOTS 7, 8, 9, 10, 11, 12 & 13 SCHOOL DISTRICT NO. 6 RYEGATE, MONTANA

NE 1/4 SE 1/4 No. of HWY
 10A LANDICE
 RYEGATE, MONT.

FED. ROAD DIST. NO.	STATE	FED. AID PROJ. NO.	R/W NO.	SHEET NO.	TOTAL SHEETS
8	MONT.	F-115(9)	1115-09	5	5

N2SW 1/4 Sec. 4
 ALEX LANDICE
 RYEGATE, MONT.
 ADDITIONAL R/W IN NE 1/4 SE 1/4 SEC. 5
 AND N2SW 1/4 SEC. 4 ON FAP 268A
 SECURED UNDER F-115(9)
 JUNE 2, 1955

