


PLANS
NOT
TO
SCALE


FED. ROAD DIST. NO.	STATE	FED. AID PROJ. NO.	R/W NO.	SHEET NO.	TOTAL SHEETS
8	MONT.	FI 117(9)	1117-09	1	5

Construction Contract Awarded June 29, 1954

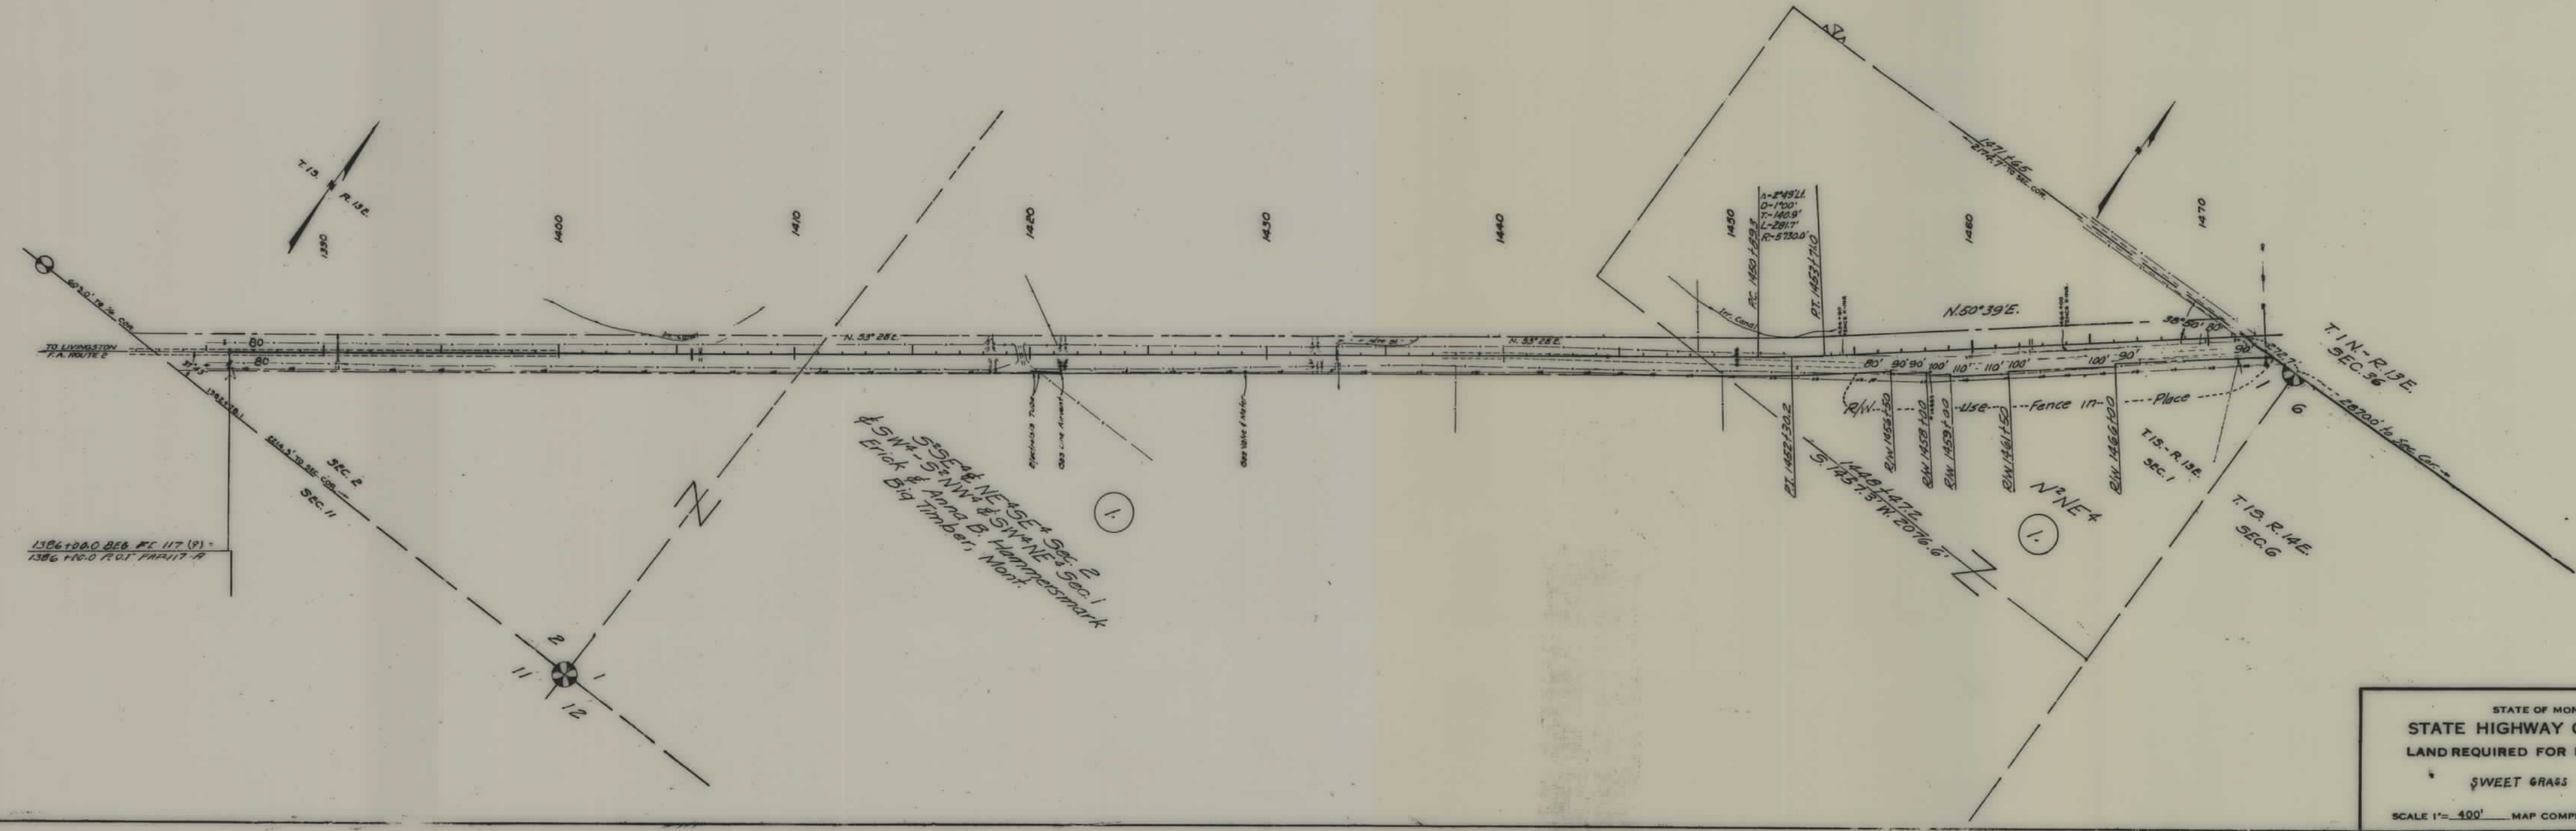

STATE OF MONTANA
 STATE HIGHWAY COMMISSION
 LAND REQUIRED FOR RIGHT OF WAY
 SWEET GRASS COUNTY
 SCALE 1" = 400' MAP COMPLETED 4-27-54

FED. ROAD DIST. NO.	STATE	FED. AID PROJ. NO.	R/W NO.	SHEET NO.	TOTAL SHEETS
8	MONT.	FI-117(9)	1117-09	2	5

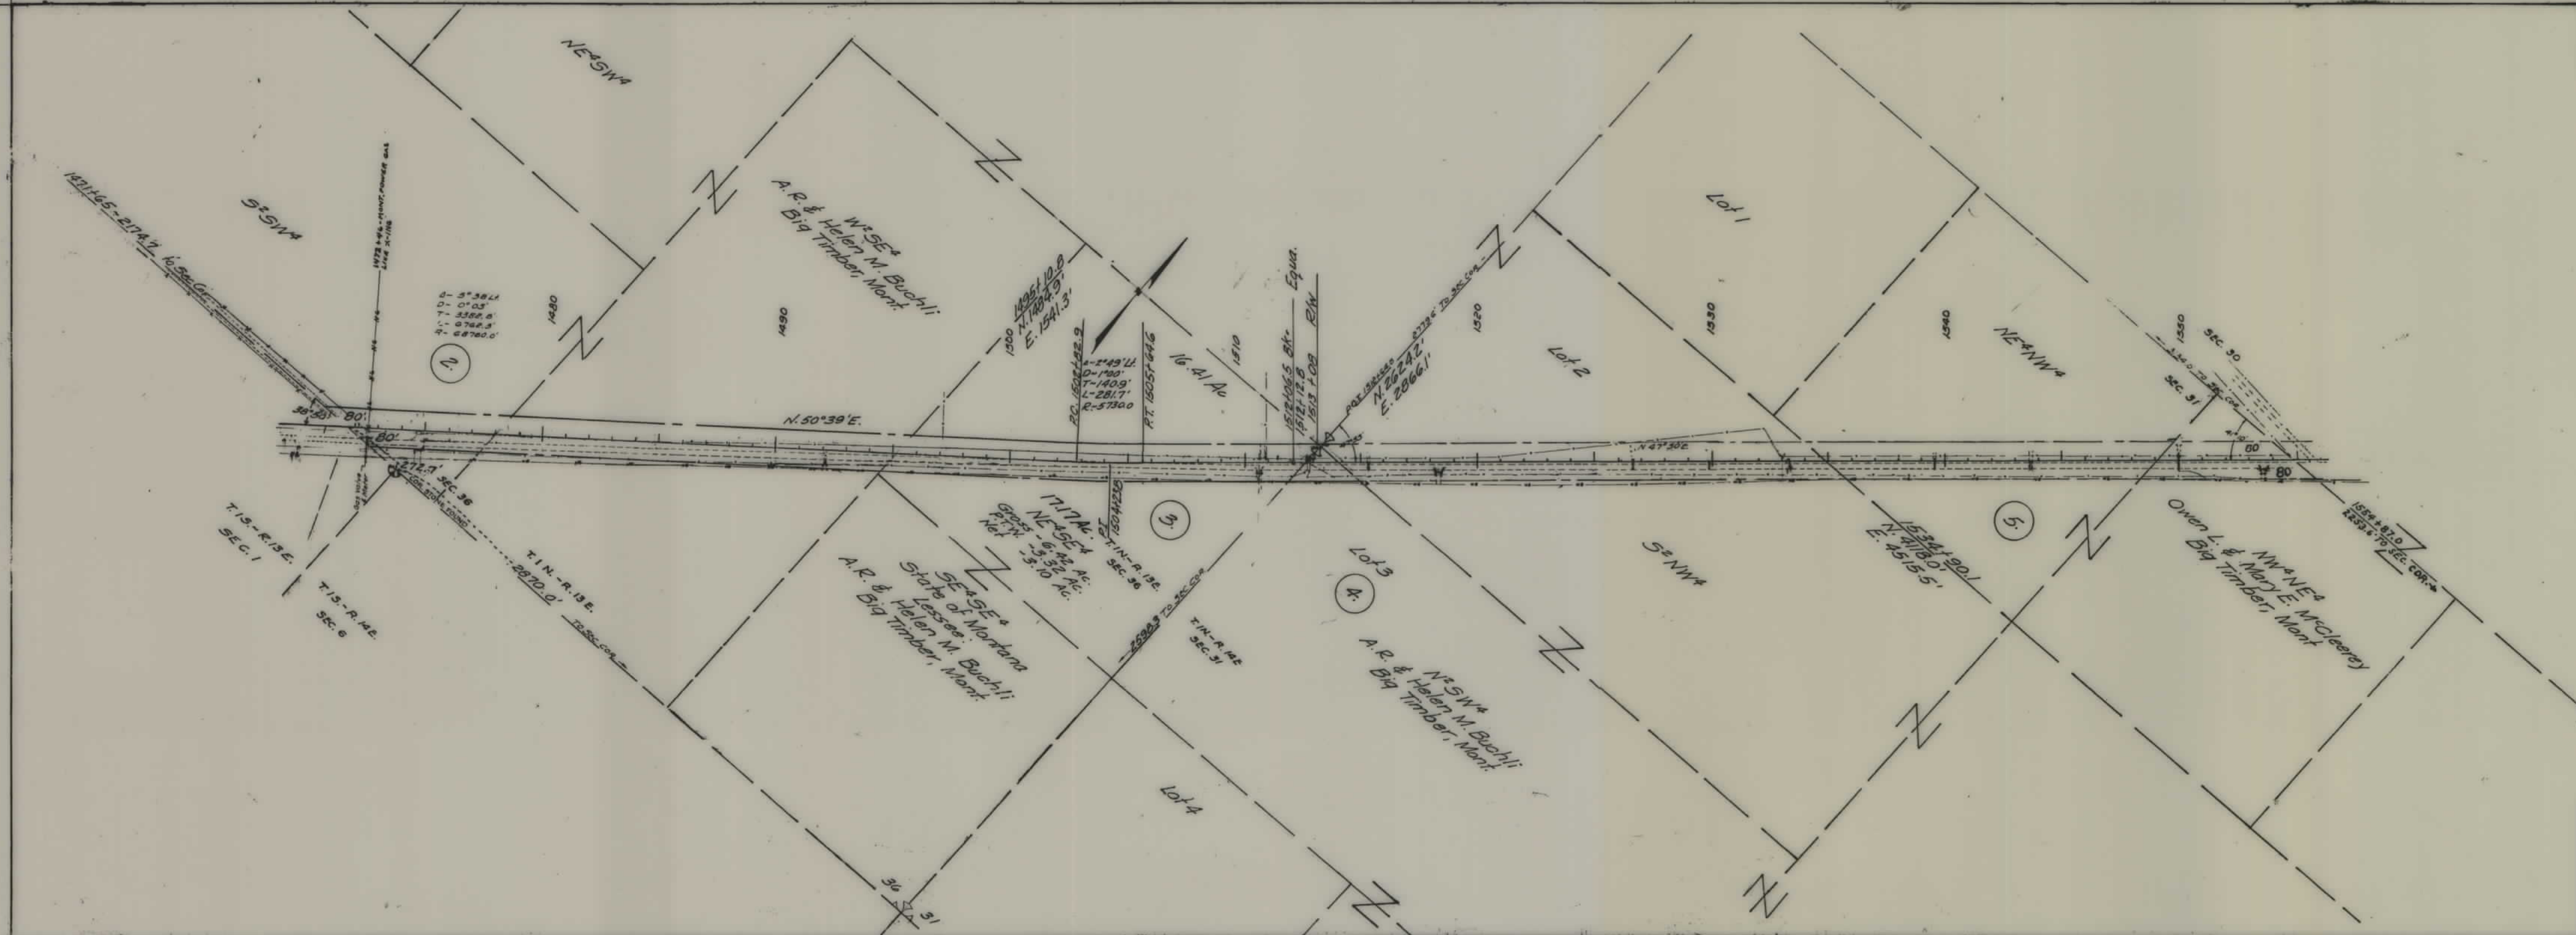

STATE OF MONTANA
 STATE HIGHWAY COMMISSION
 LAND REQUIRED FOR RIGHT OF WAY
 SWEET GRASS COUNTY
 SCALE 1"= 400' MAP COMPLETED 4-27-54

