


PLANS
NOT
TO
SCALE

FED. ROAD DIST. NO.	STATE	FED. AID PROJECT NUMBERS		STATE NO.	SHEET NO.	TOTAL SHEETS
		CONST. NO.	R/W NO.			
8	MONT.		I-115-2(3) 126	8115-23	1	4

BUTTE SPUR

STATE OF MONTANA
STATE HIGHWAY COMMISSION

RIGHT OF WAY PLAN OF
FEDERAL AID PROJECT NO. I-115-2 (3)126 R/W
CONST.
BUTTE SPUR
1.069 MILES

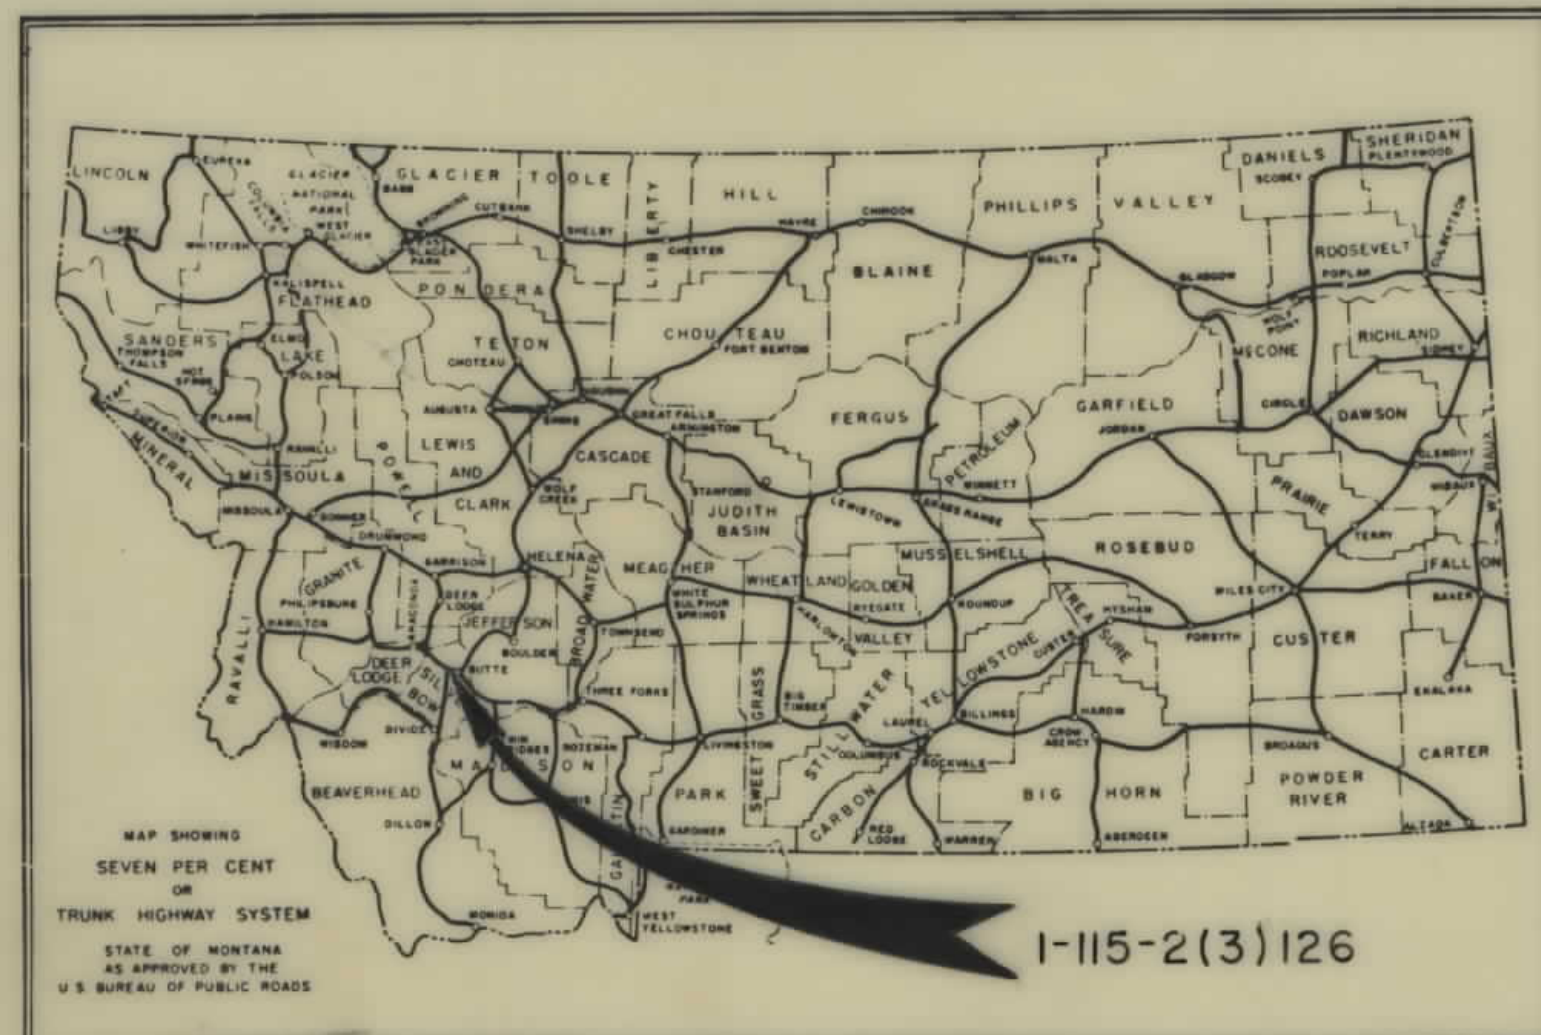

INDEX		
PARCEL NO.	OWNERSHIPS	SHEET NO.
1	DELETED	
2	A.C.M. CO.-ET.AL.	2
3	A.C.M. CO.-ET.AL.	2
4	A.C.M. CO.-ET.C. GORRIE EST.	3
5-8-9-10-13	A.C.M. CO.	3
7	L.S. WAITE SR.-ET.AL.	3
11	A.C.M. CO.-ET.AL.	3
12	A.C.M. CO.-ET.AL.	3
14	RITA C. MORAN & SONS	3
15	SCHOOL DISTRICT #1 OF SILVERBOW COUNTY	3


CONVENTIONAL SIGNS		
STATE AND NATIONAL LINE.....	=====	
COUNTY LINE.....	-----	
CITY, VILLAGE OR BOROUGH LINE.....	-----	
TOWNSHIP LINE.....	-----	
SECTION LINE.....	-----	
RESERVATION LINE.....	=====	
FENCE LINE.....	=====	
GUARD RAIL.....	=====	
OWNERSHIP BOUNDARY.....	=====	
RIGHT OF WAY LINE.....	=====	
RIGHT OF WAY LINE FENCED.....	=====	
TRAVELED WAY.....	=====	
RAILROADS.....	=====	
RETAINING WALLS.....	=====	
BASE OR SURVEY LINE.....	=====	
LEVEL.....	=====	
CULVERTS IN PLACE (PLAN).....	=====	
NEW CULVERTS (PLAN).....	=====	
NEW CULVERTS (PROFILE).....	=====	
TROLLEY POLE.....	=====	
POWER POLE.....	=====	
TELEPHONE OR TELEGRAPH POLE.....	=====	
MARSH.....	=====	
DITCH.....	=====	
RIPRAP.....	=====	
BRIDGE.....	=====	
SECTION CORNER.....	=====	
1/4 SECTION CORNER.....	=====	
1/16 CORNER.....	=====	
CENTER OF SECTION.....	=====	
CONTROL OF ACCESS WITH FENCE.....	=====	
CONTROL OF ACCESS WITHOUT FENCE.....	=====	
PARCEL NUMBER.....	=====	
CATTLE GUARD.....	=====	
GATE IN FENCE.....	=====	
CONSTRUCTION LIMITS.....	=====	



OWNERSHIPS								
PARCEL	NAME	ADDRESS	TOTAL AREA	GROSS R/W AREA	P.T.W. AREA	AREA TO BE ACQUIRED	REMAINDER	
							LEFT	RIGHT
1	DELETED							
2	A.C.M. CO. - ET AL.	BUTTE, MONT.		ACCESS	CONTROL	ONLY		
3	A.C.M. CO. - ET AL.	BUTTE, MONT.						

* INCLUDES R.R. R/W EASEMENT.


FED. ROAD DIST. NO.	STATE OF	FED. AID PROJECT NUMBERS	STATE NO.	SHEET NO.	TOTAL SHEETS
8	MONTANA	CONST. NO. R/W NO.	1-115-2(3) 126	8115-23	2 4

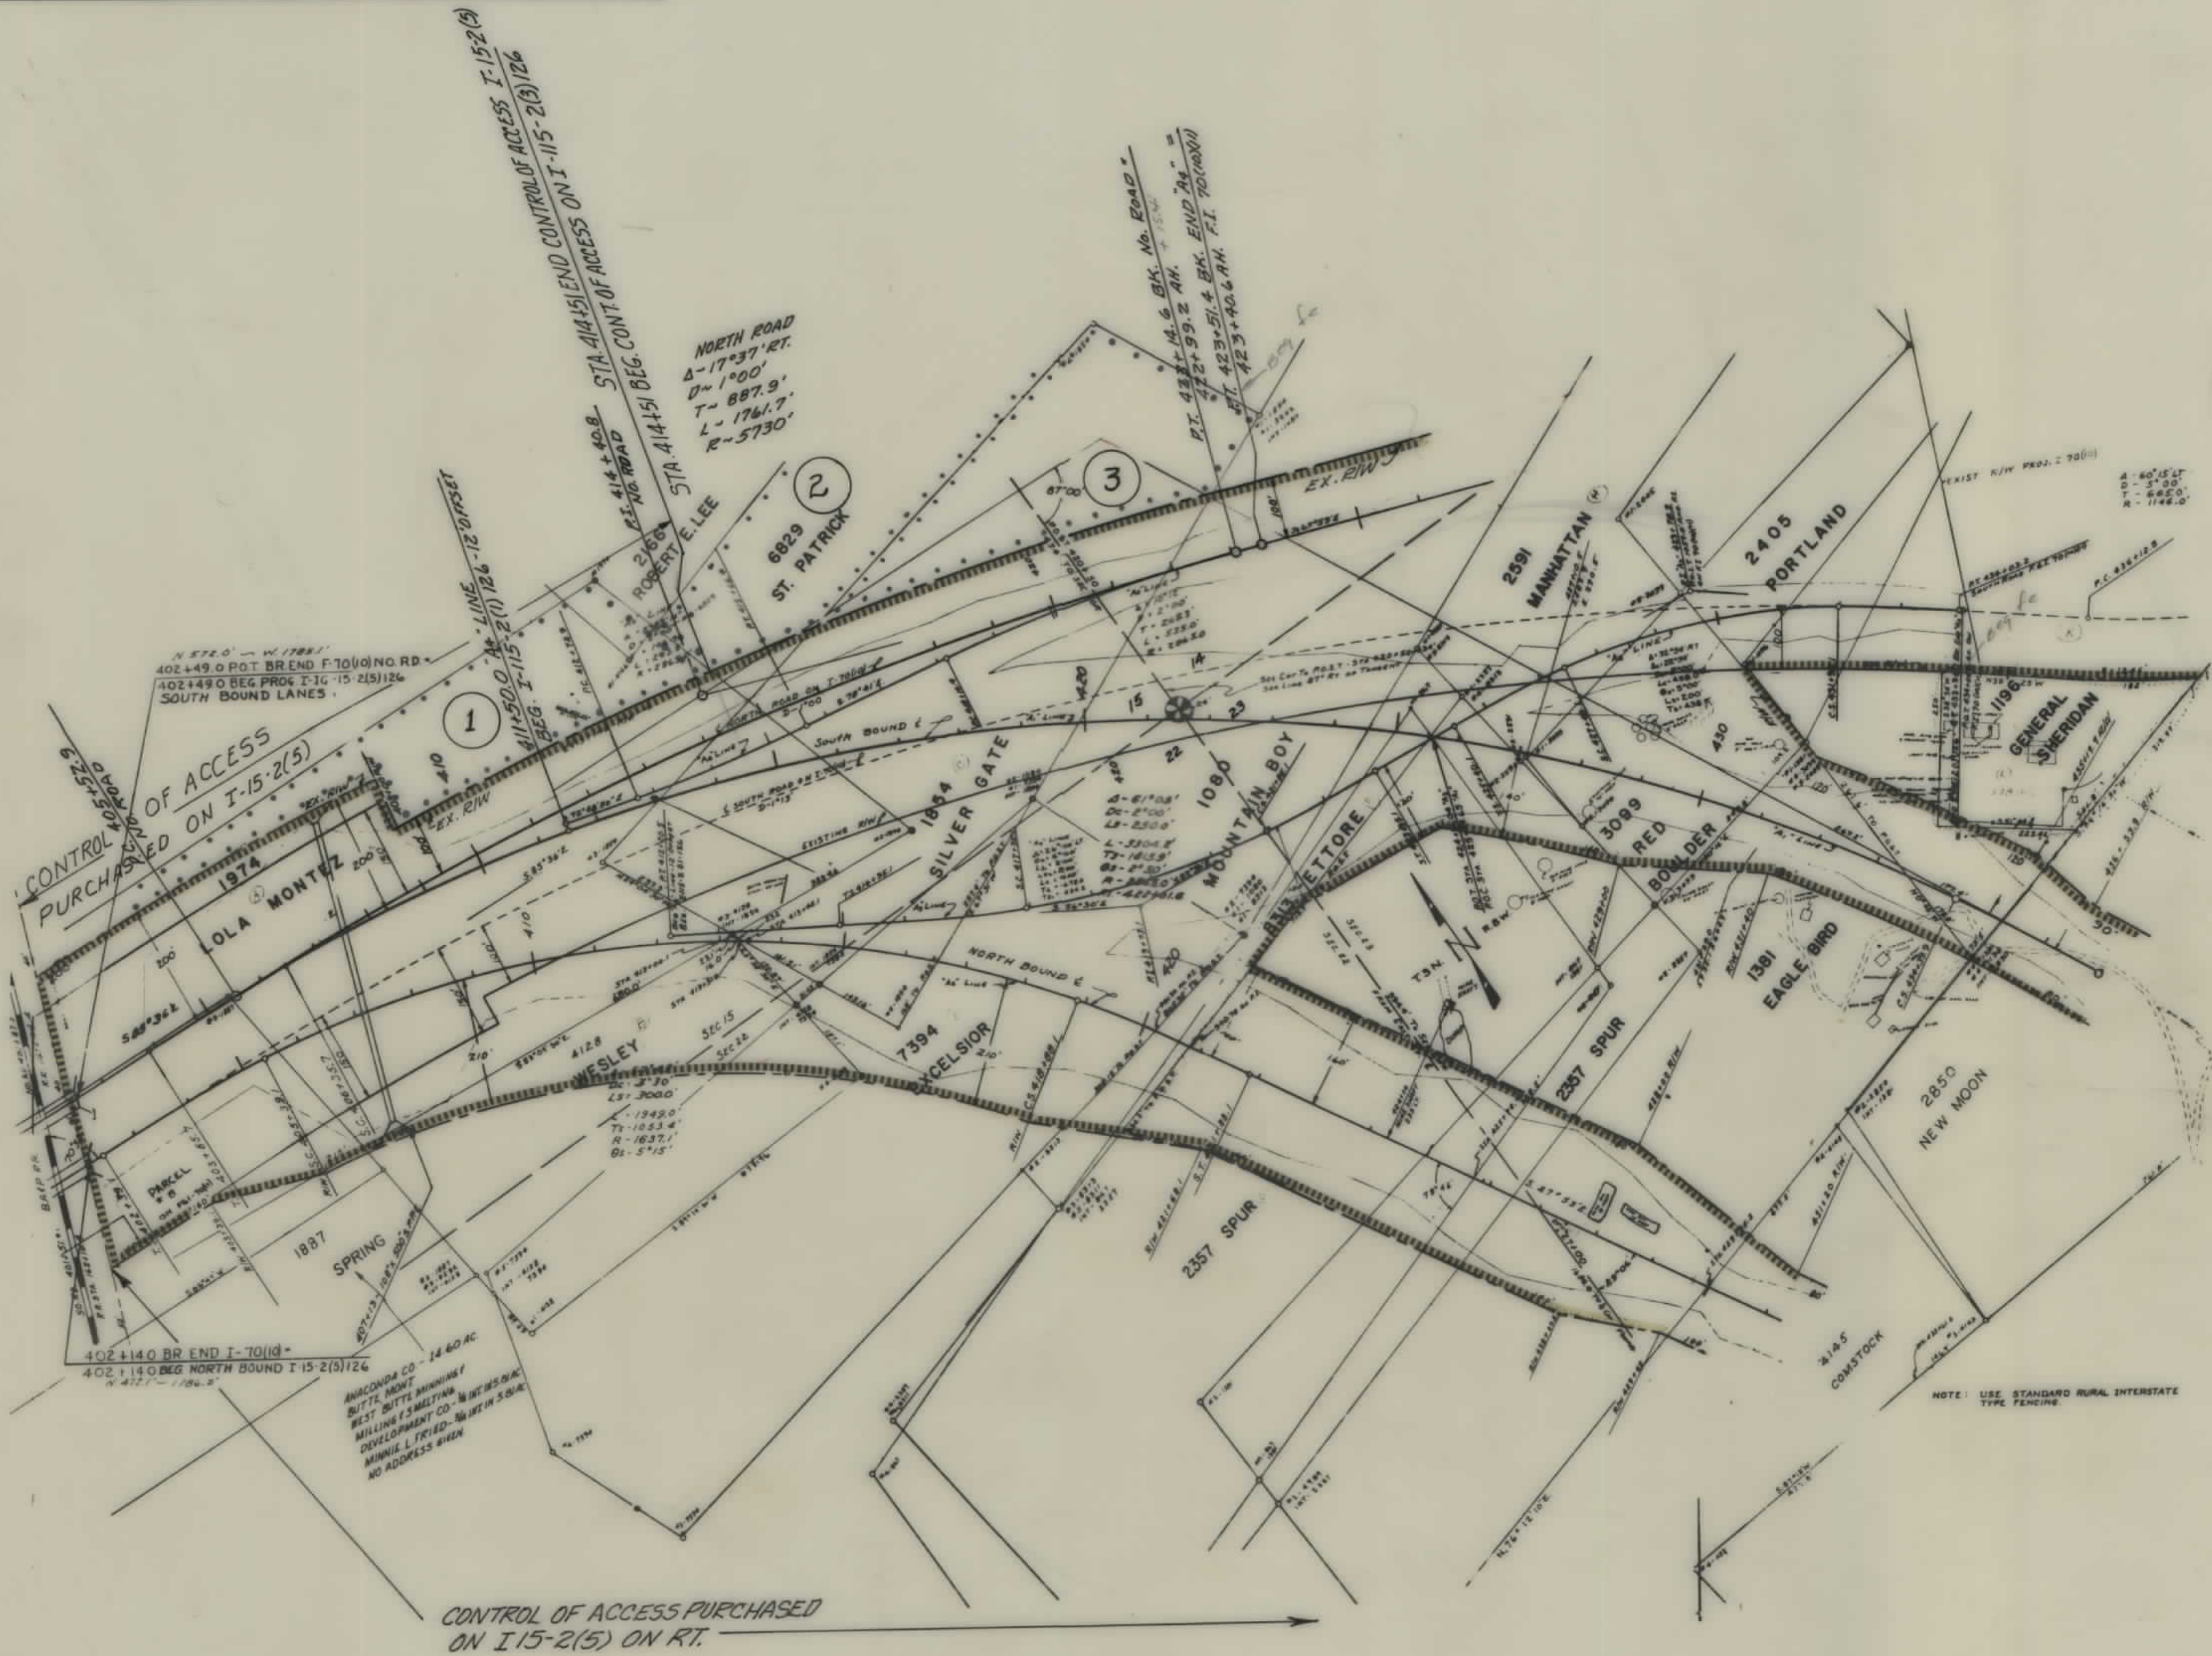

CONSTRUCTION LIMITS		STATE OF MONTANA	
TOP OF CUT	TOE OF FILL	STATE HIGHWAY COMMISSION	
MAP TRANS. TO R/W	3-18-66	LAND REQUIRED FOR RIGHT OF WAY	
MAP REVISED	12/5/66	SILVERBOW COUNTY	
B.P.R. APPROVAL	4-19-66, 5-6-66	SCALE 1"=200' MAP COMPLETED	
12-16-66			


OWNERSHIPS								
PARCEL	NAME	ADDRESS	TOTAL ACREAGE	GROSS TAKE ACREAGE	R.T.W. ACREAGE	NET TAKE ACREAGE	REMAINDER	
							LEFT	RIGHT
4	A.C.M. CO. E.T.C. GORRIE EST.	% A.C.M. CO. - BUTTE, MONT.		ACCESS	CONTROL	ONLY		
5	A.C.M. CO.	BUTTE, MONT.		"	"	"		
6	A.C.M. CO.	BUTTE, MONT.		"	"	"		
7	L.S. WHITE SR. - ET AL.	915 PORPHYRY ST. - BUTTE, MONT.	7.15 AC.±	"	"	"		7.15 AC.±
8	A.C.M. CO.	BUTTE, MONT.		4.44 AC.		4.44 AC.		
9	A.C.M. CO.	BUTTE, MONT.		ACCESS	CONTROL	ONLY		
10	A.C.M. CO.	BUTTE, MONT.		2.33 AC.		2.33 AC.		
11	A.C.M. CO. - ET AL.	BUTTE, MONT.		ACCESS	CONTROL	ONLY		
12	A.C.M. CO. - ET AL.	BUTTE, MONT.		"	"	"		
13	A.C.M. CO.	BUTTE, MONT.		"	"	"		
14	RITA C. MORAN et al.	E. 10909 BOONE, SPOKANE 62 WASH.	11.08 AC.	0.22 AC.	0.08 AC.	0.14 AC.		10.86 AC.
15	SCHOOL DIST. #1 OF SILVERBOW CO.	BUTTE, MONT.	14.75 AC.	0.37		0.37	14.38	

FED. ROAD DIST. NO.	STATE	FED. AID PROJECT NUMBERS	STATE NO.	SHEET NO.	TOTAL SHEETS
8	MONT.	CONST. NO. R/W NO.	1-115-2(3) 126	8115-23	3

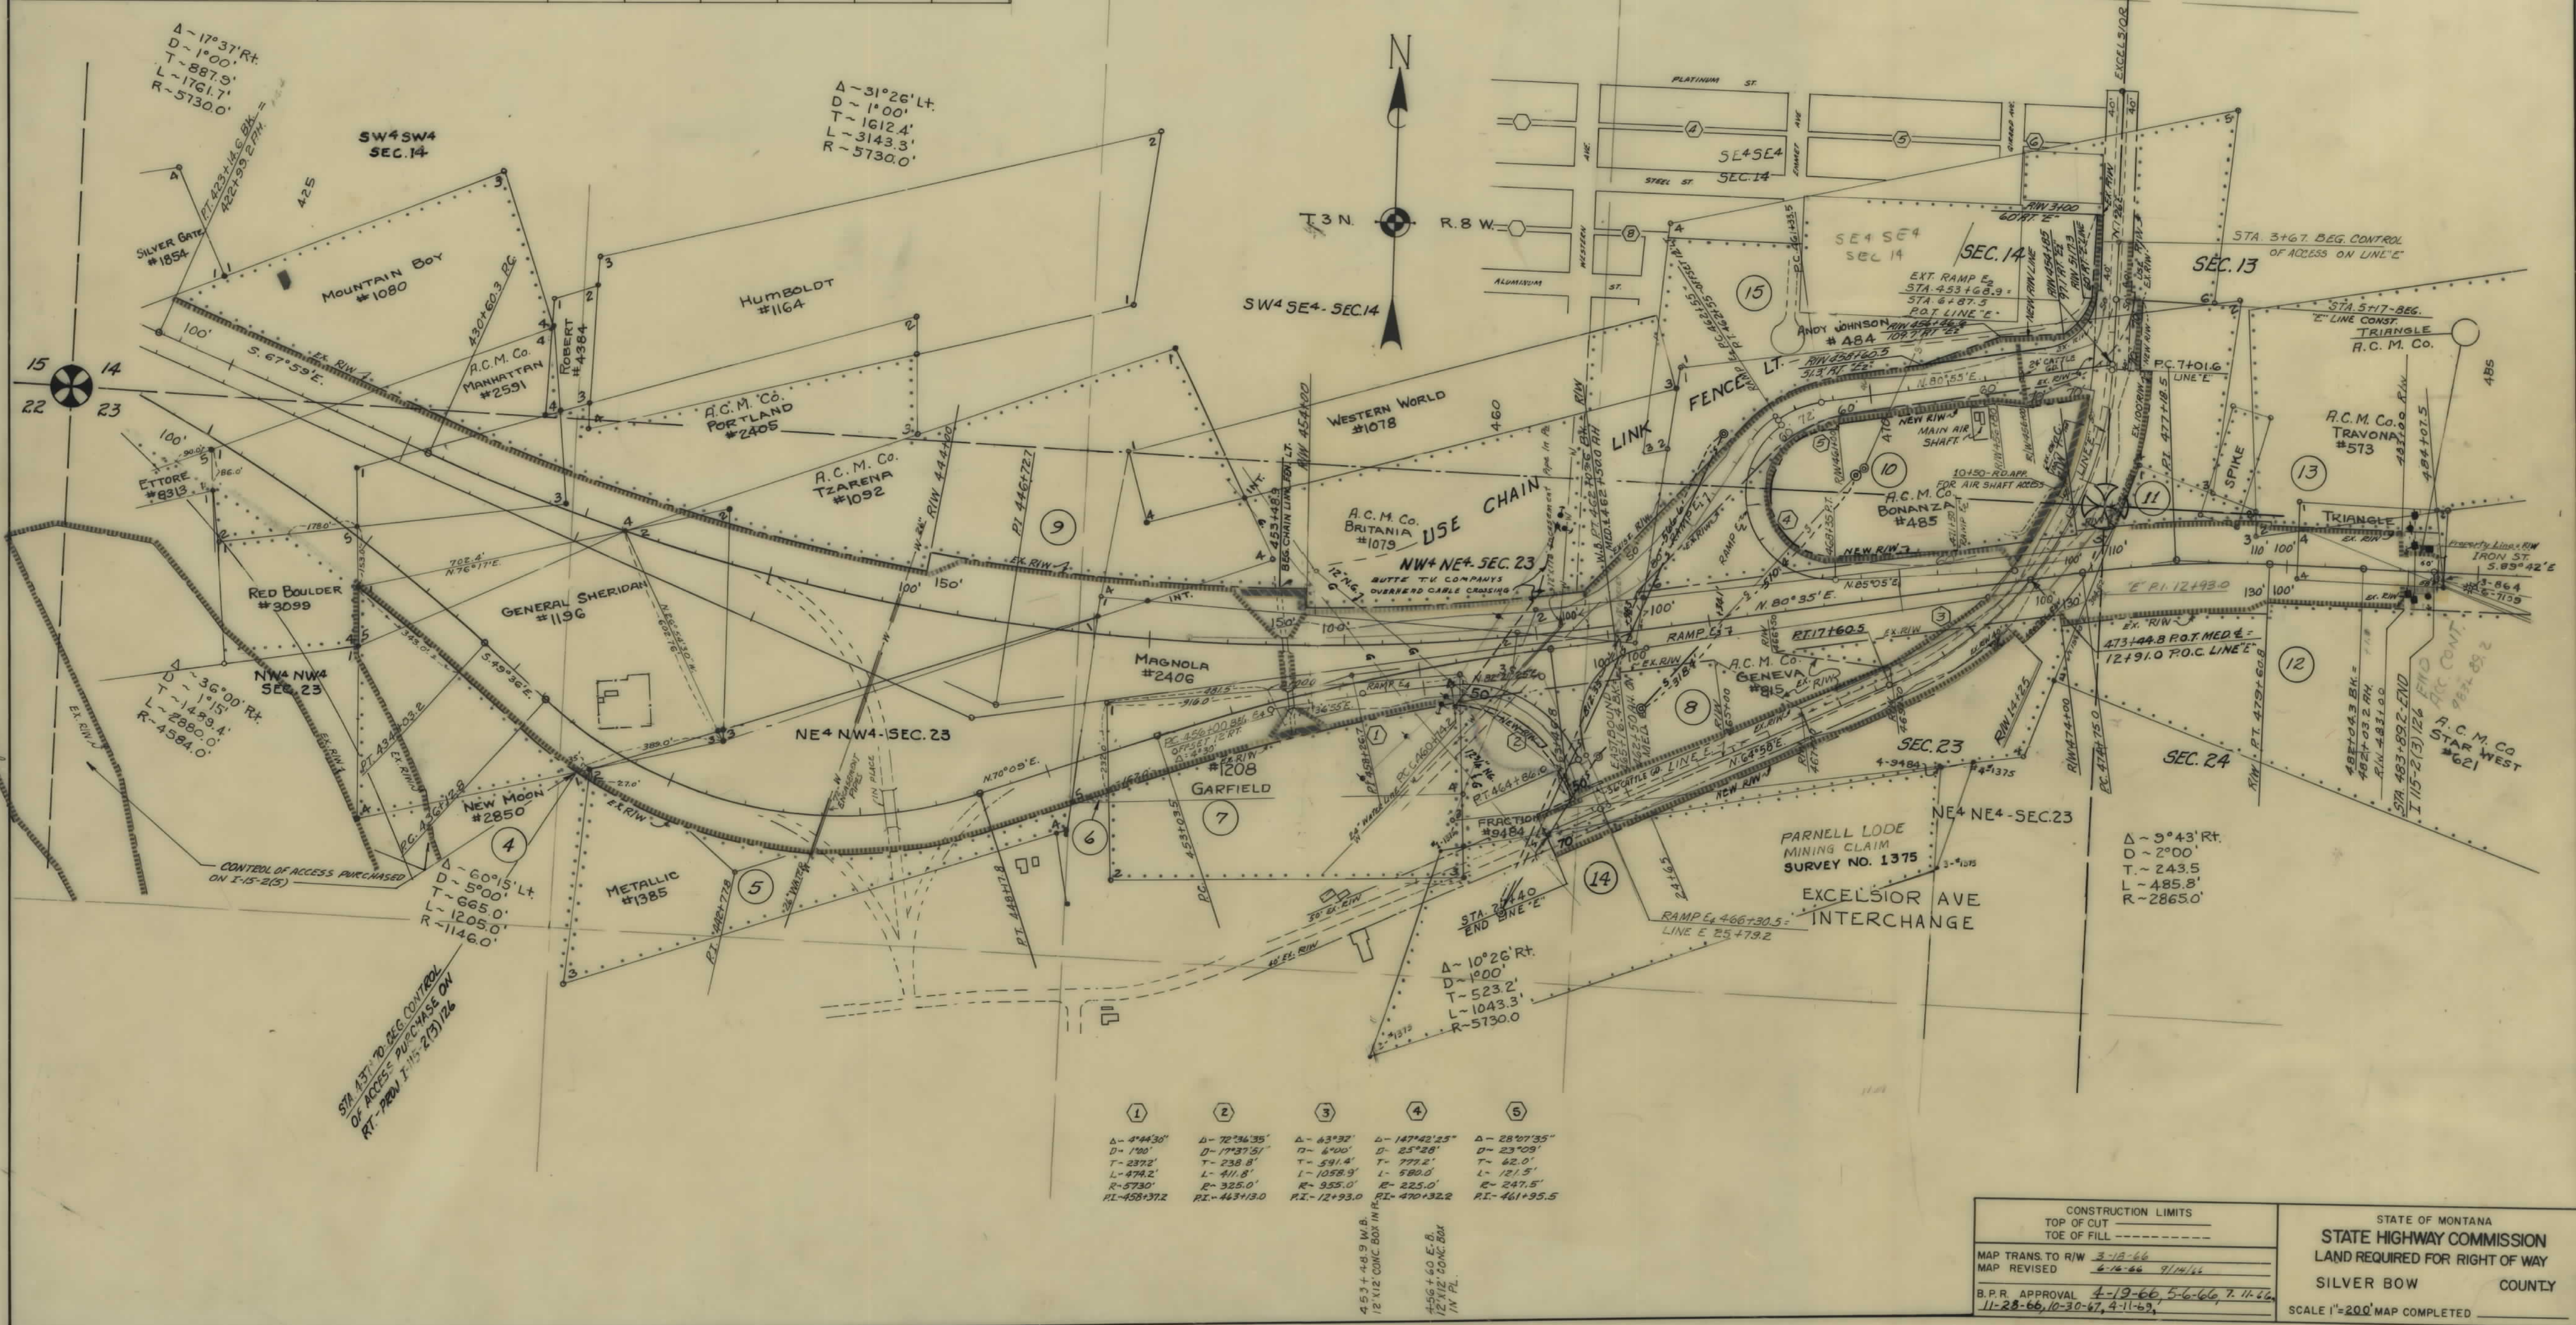

FED. ROAD DIST. NO.	STATE	FED. AID PROJECT NUMBERS		STATE NO.	SHEET NO.	TOTAL SHEETS
		CONST. NO.	R/W NO.			
8	MONT.		I-115-2(3)126		1	

BUTTE SPUR

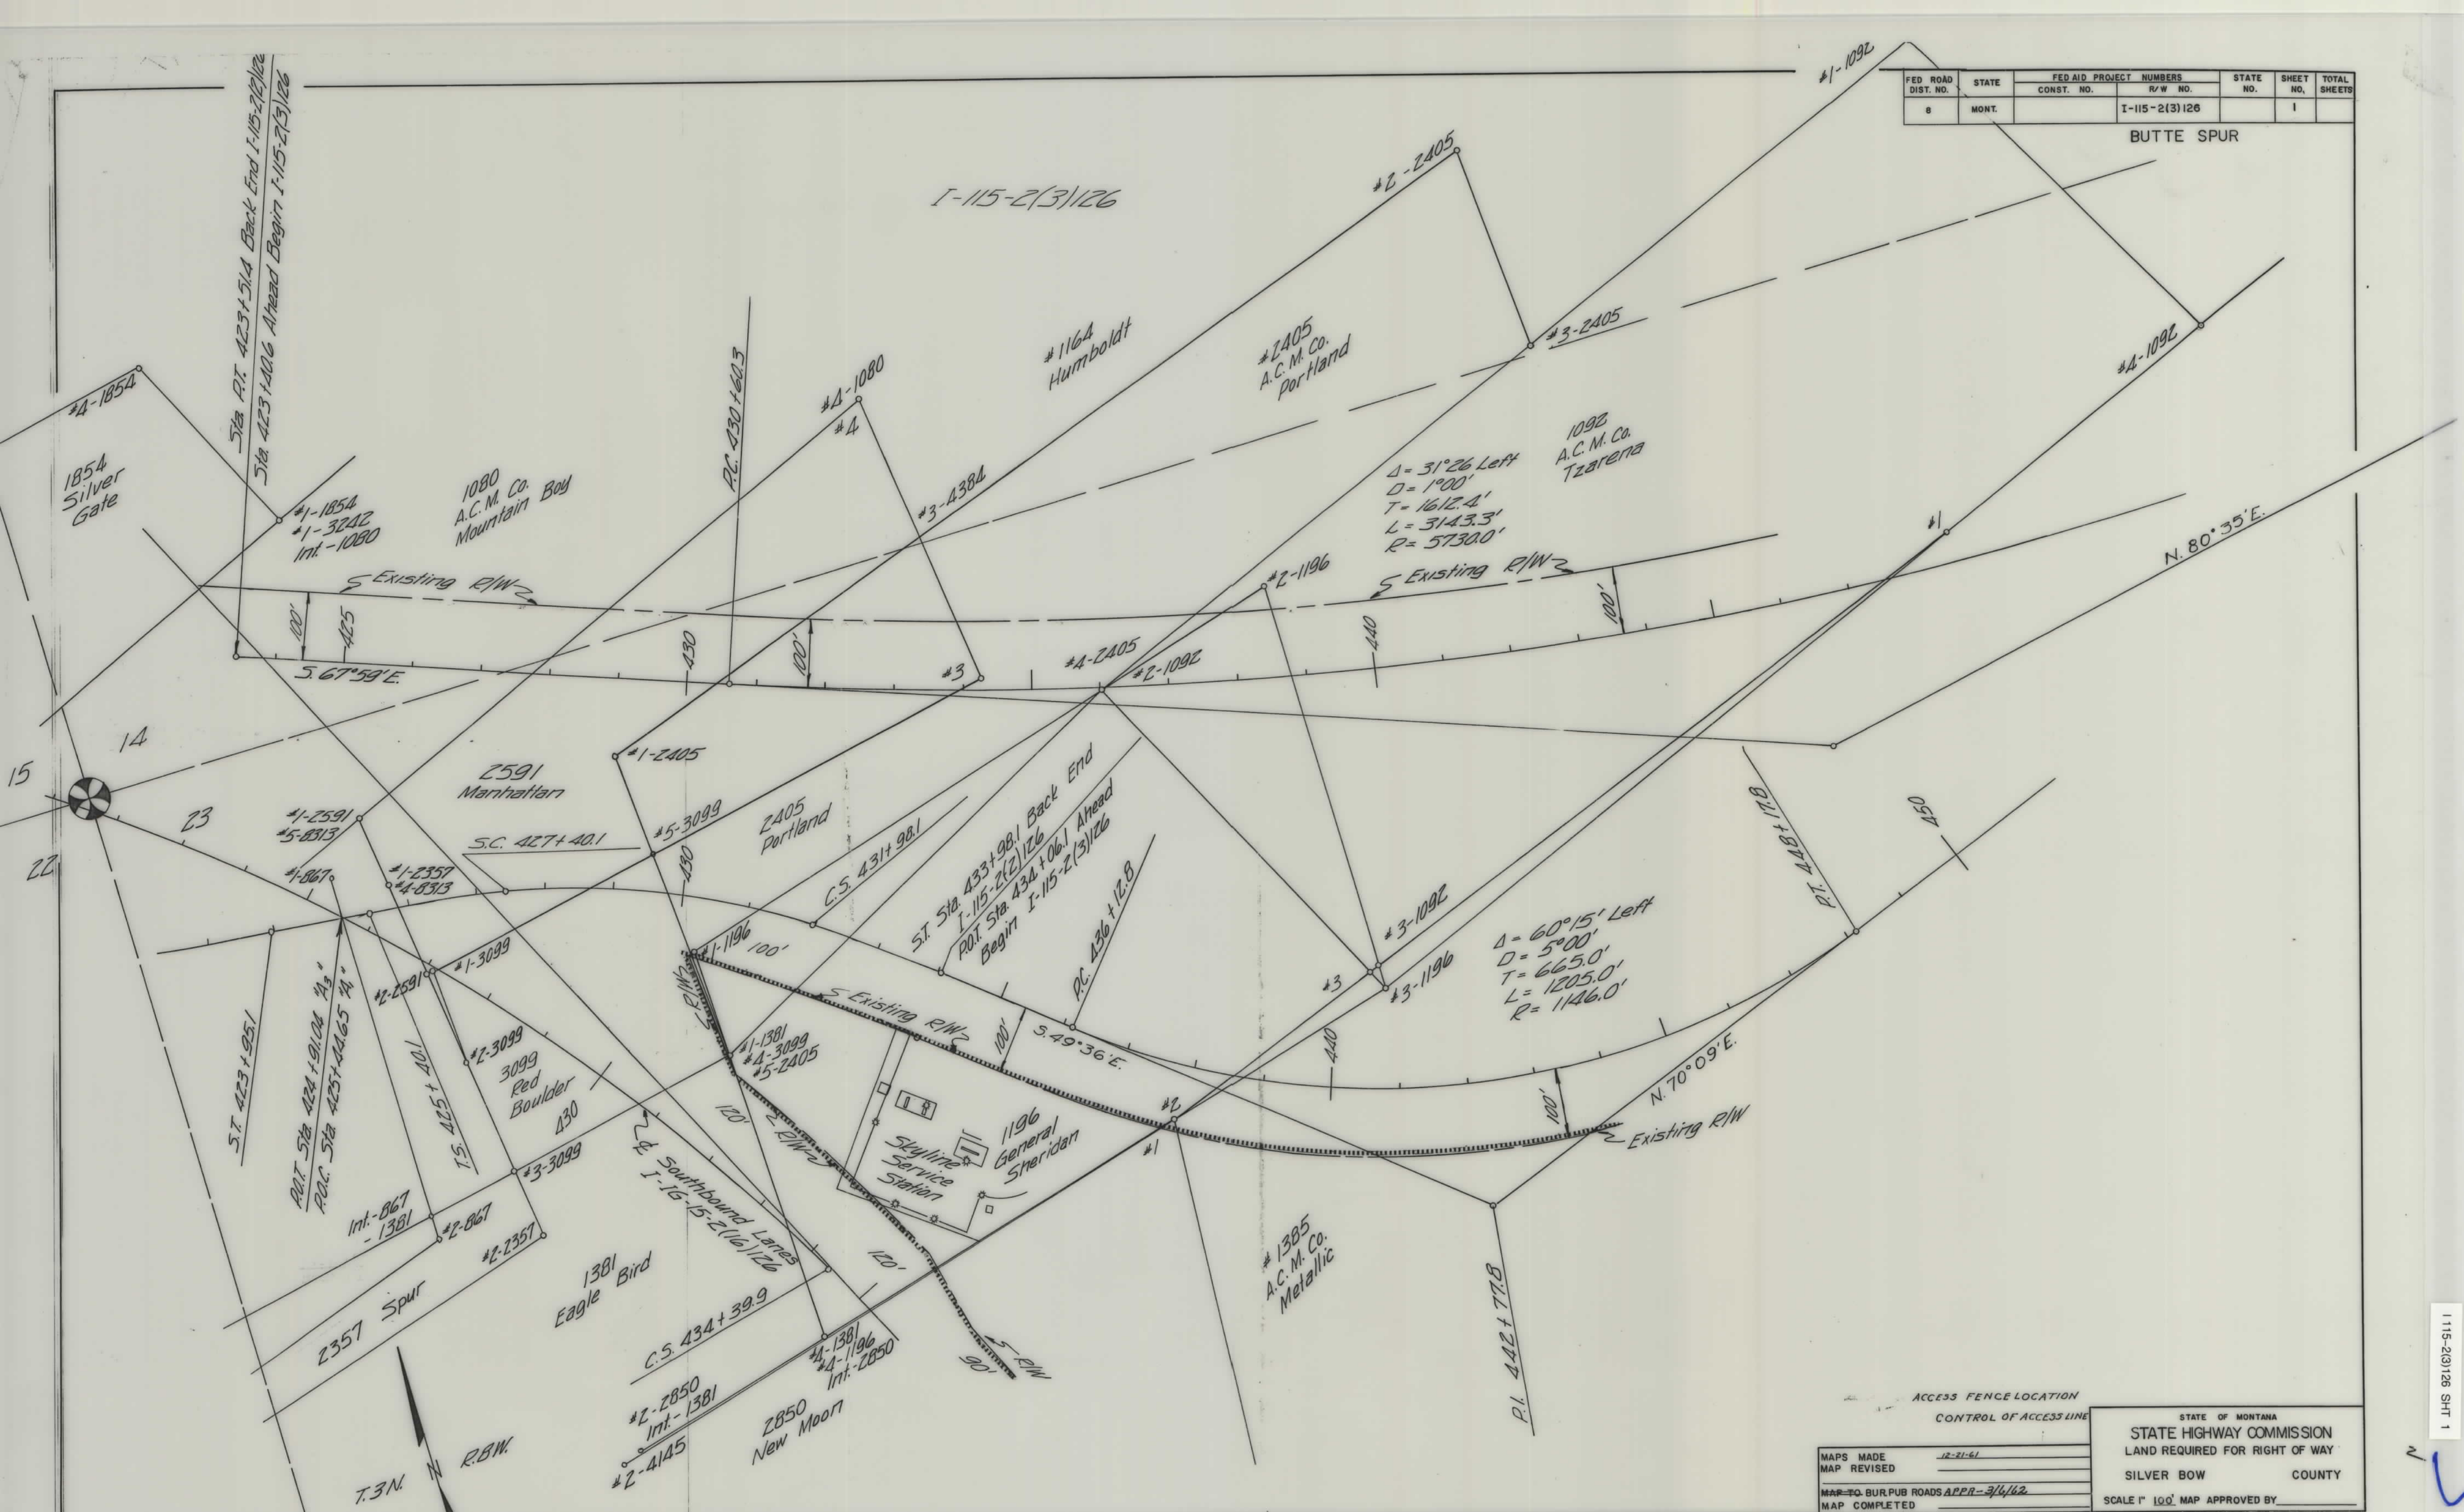

MAPS MADE 12-21-61
 MAP REVISED
 MAP COMPLETED
 MAP APPROVED BY

STATE OF MONTANA
 STATE HIGHWAY COMMISSION
 LAND REQUIRED FOR RIGHT OF WAY
 SILVER BOW COUNTY
 SCALE 1" = 100' MAP APPROVED BY

I-115-2(3)126 SHT 1