


PLANS
NOT
TO
SCALE

FED. ROAD DIST. NO.	STATE	FED. AID PROJ. NO.	R/W NO.	SHEET NO.	TOTAL SHEETS
8	MONT.	5 114-1	314 (01)	1	2

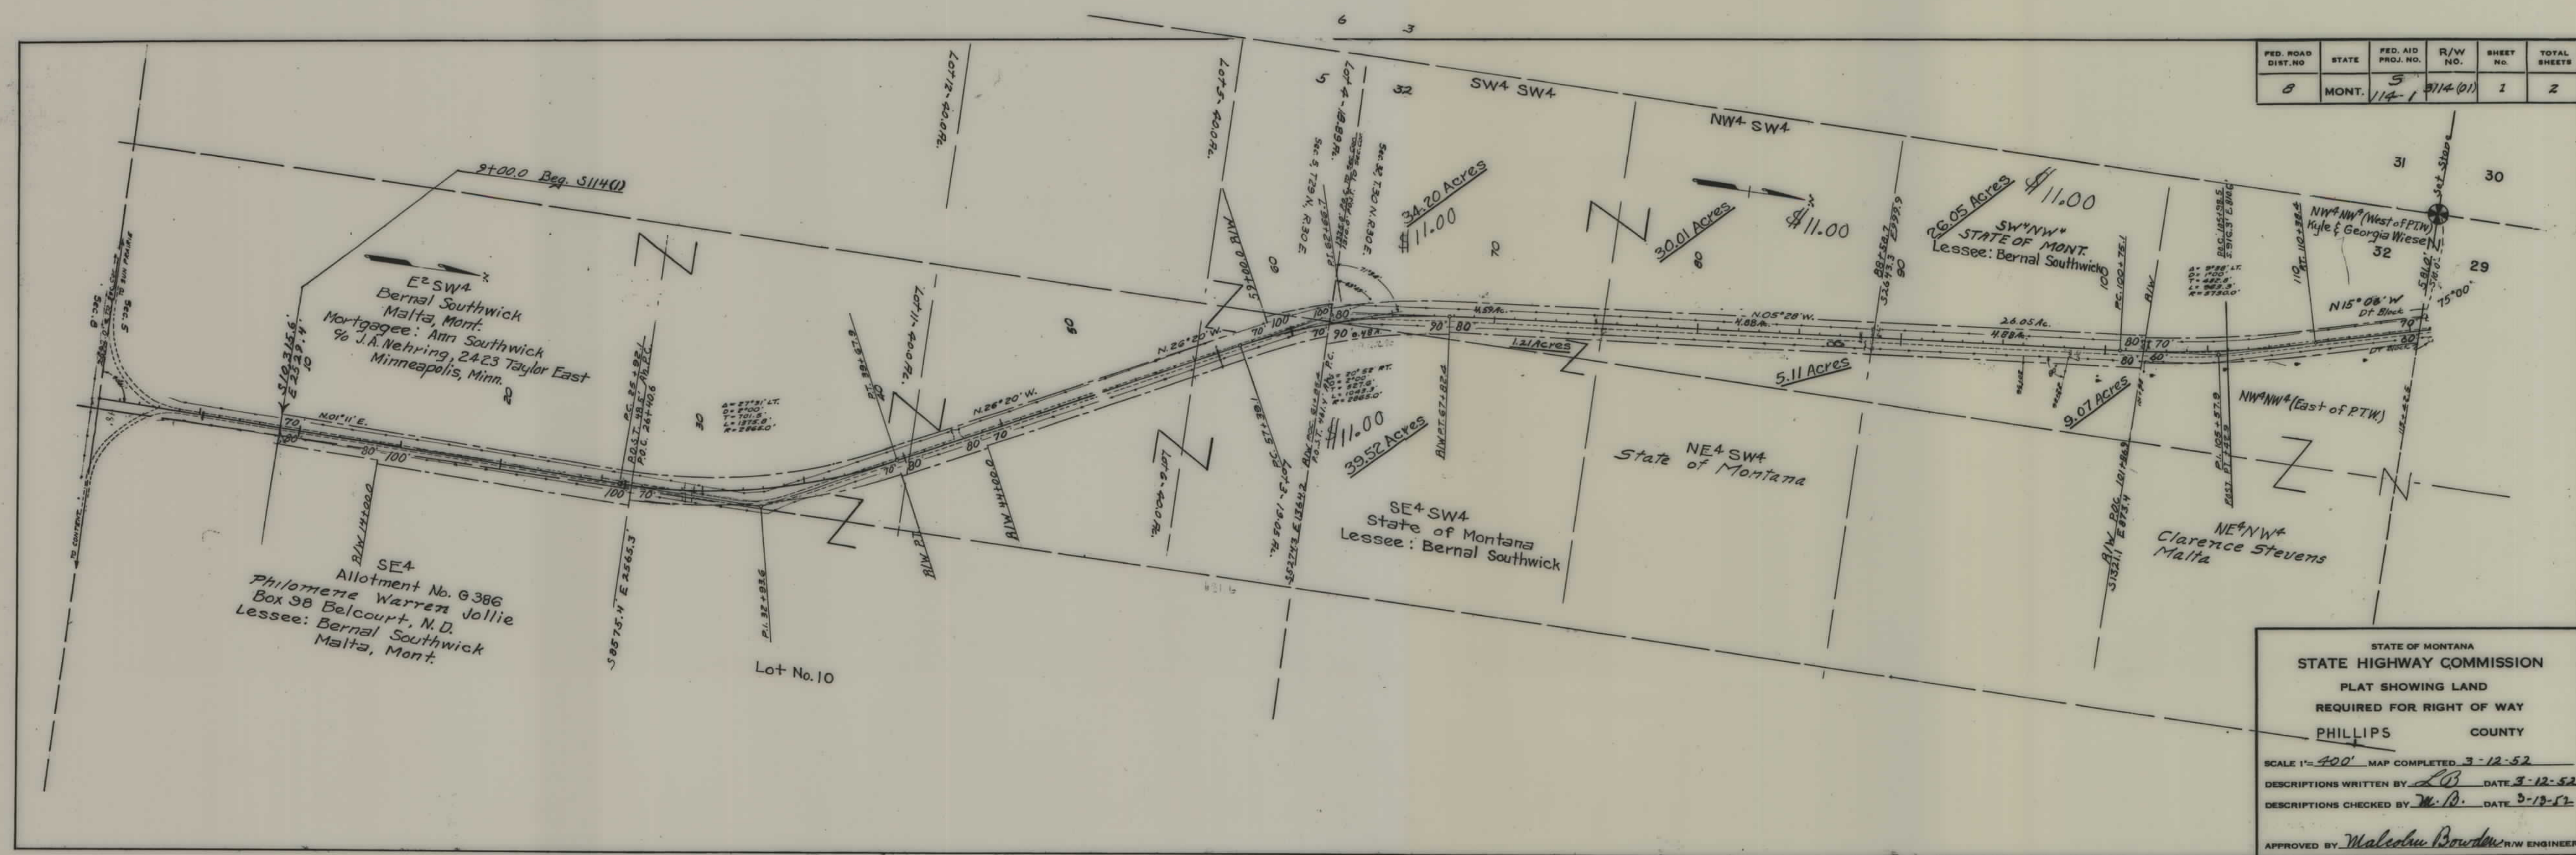


STATE OF MONTANA
 STATE HIGHWAY COMMISSION
 PLAT SHOWING LAND
 REQUIRED FOR RIGHT OF WAY
 PHILLIPS COUNTY

SCALE 1"=400' MAP COMPLETED 3-12-52
 DESCRIPTIONS WRITTEN BY L.B. DATE 3-12-52
 DESCRIPTIONS CHECKED BY M.B. DATE 3-13-52

APPROVED BY Malcolm Bowden R/W ENGINEER

FED. ROAD DIST. NO.	STATE	FED. AID PROJ. NO.	R/W NO.	SHEET NO.	TOTAL SHEETS
0	MONT.	5 114-1	3114 (01)	1	2

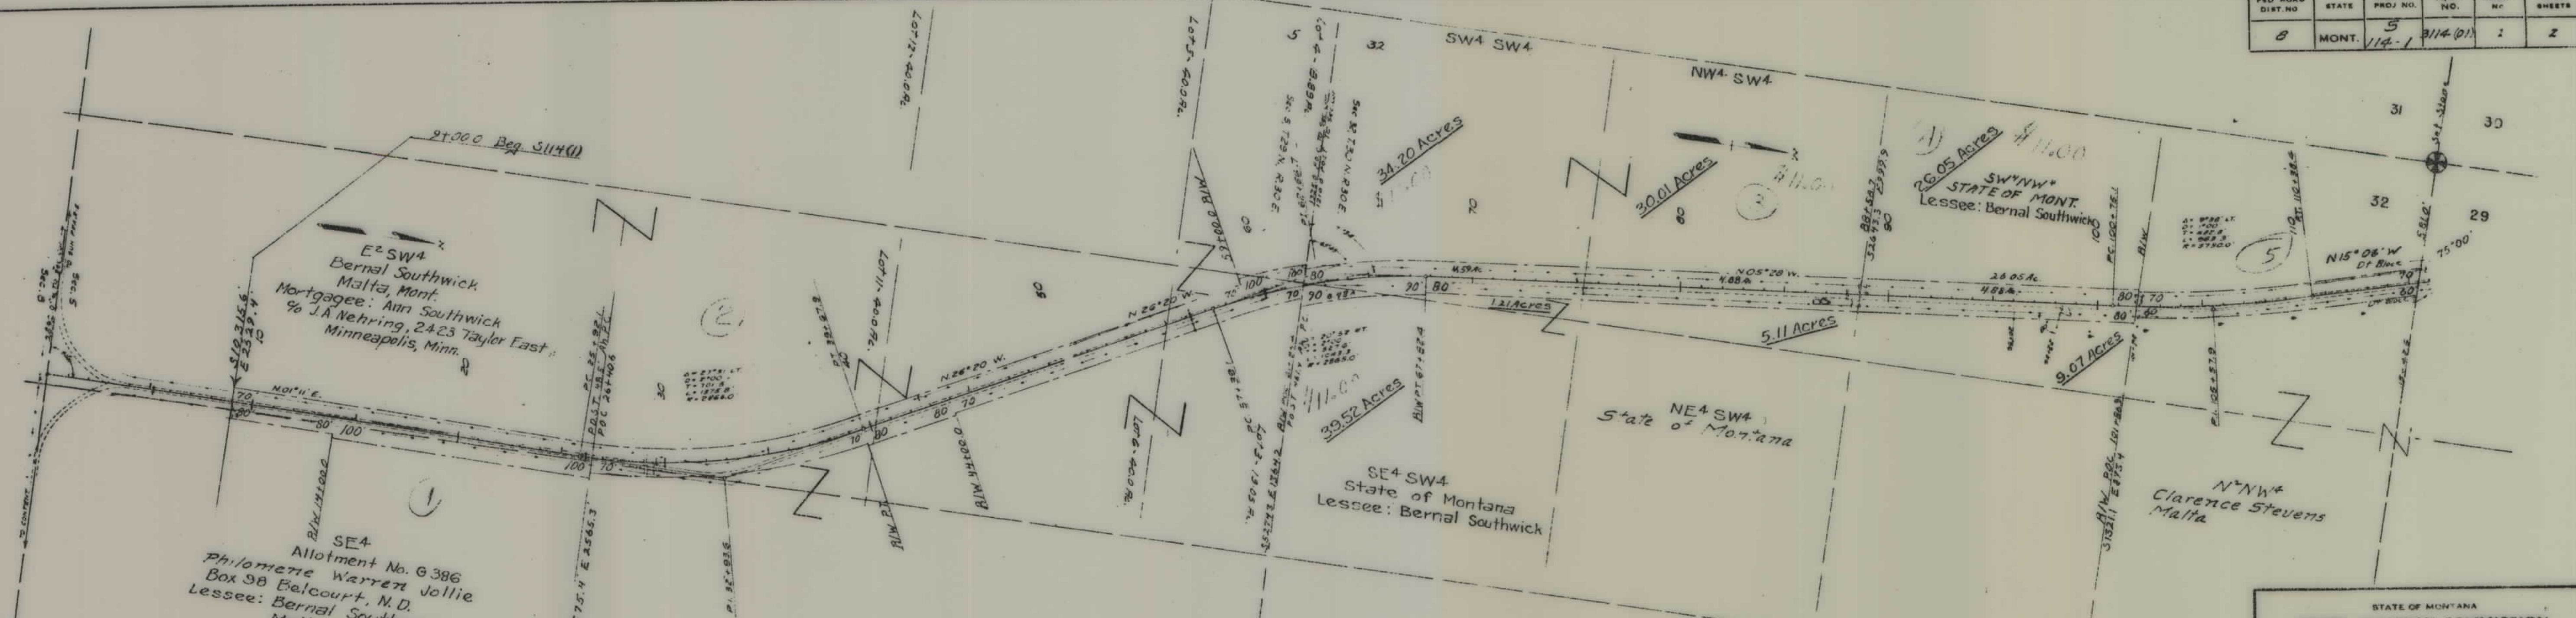

DEPARTMENT OF THE INTERIOR
United States Indian Service
Fort Belknap Agency, Harlem, Montana

APPROVED as to the allotment of Philomene Warren Jollie, #386, as shown hereon under authority vested in me by Secretarial Order No. 2252, dated September 9, 1946 (11 Fed. Reg. 10296), and the order of the Commissioner of Indian Affairs, No. 544, dated September 24, 1947 (12 Fed. Reg. 6970), subject to the provisions of Section 4 of the Act of March 3, 1901 (31 Stat. 1084; 25 U.S.C., Section 311.)

April 18, 1952.
(date)

James Wellington
Superintendent

STATE OF MONTANA
STATE HIGHWAY COMMISSION

PLAT SHOWING LAND
REQUIRED FOR RIGHT OF WAY

PHILLIPS COUNTY

SCALE 1" = 400' MAP COMPLETED 3 12 52

DESCRIPTIONS WRITTEN BY *W.B.* DATE 5-12-52

DESCRIPTIONS CHECKED BY *W.B.* DATE 5-13-52

APPROVED BY *Malcolm Bowden* R/W ENGINEER

FED. ROAD DIST. NO.	STATE	FED. AID PROJ. NO.	R/W NO.	SHEET NO.	TOTAL SHEETS
8	MONT.	5 114-1	3114(01)	2	2



STATE OF MONTANA
STATE HIGHWAY COMMISSION
PLAT SHOWING LAND
REQUIRED FOR RIGHT OF WAY
PHILLIPS COUNTY

SCALE 1"=400' MAP COMPLETED 3-12-52
DESCRIPTIONS WRITTEN BY L.B. DATE 3-12-52
DESCRIPTIONS CHECKED BY M.B. DATE 3-13-52

APPROVED BY Malcolm Bowden R/W ENGINEER