


PLANS
NOT
TO
SCALE

FED ROAD DIST NO	STATE	FED AID PROJ NO	R/W NO.	SHEET NO	TOTAL SHEETS
8	MONT.	5-115(2)	3115-02	1	5

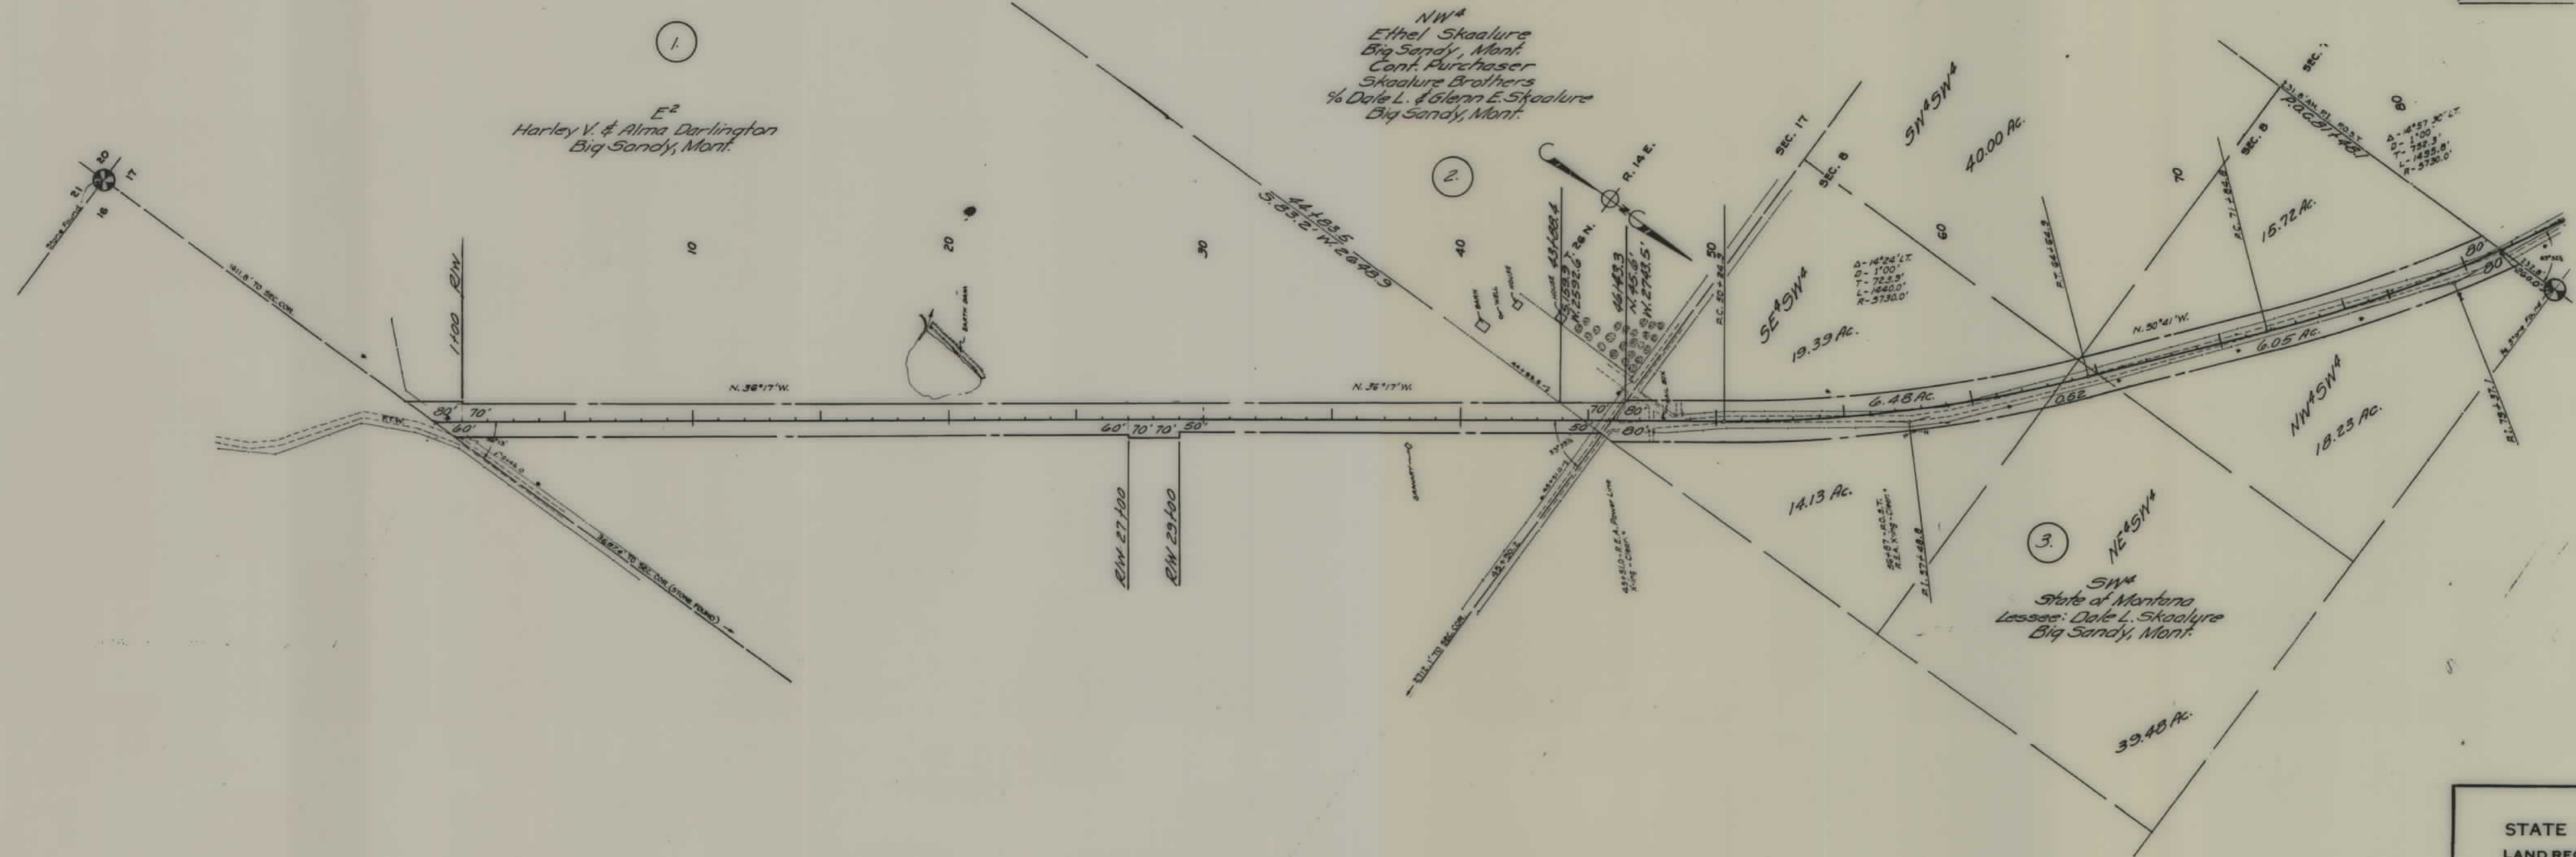

STATE OF MONTANA
STATE HIGHWAY COMMISSION
LAND REQUIRED FOR RIGHT OF WAY
CHOUTEAU COUNTY
SCALE 1" = 400' MAP COMPLETED 12-1-54

FED. ROAD DIST. NO.	STATE	FED. AID PROJ. NO.	R/W NO.	SHEET NO.	TOTAL SHEETS
8	MONT.	S-115(2)	3115-02	3	5

SE & Alice Quinn
1216 - 8th Ave.
Havre, Mont.
Cont. Pur.
T.M. & Dorothy S. Quinn
Oil & Gas Lessee
Big Sandy, Mont.
Utah Southern Oil Co.
901 Utah Oil Bldg.
Salt Lake City, Utah


NE & Alice Quinn
1216 - 8th Ave.
Havre, Mont.
Cont. Pur.
T.M. & Dorothy S. Quinn
Oil & Gas Lessee
Big Sandy, Mont.
Utah Southern Oil Co.
901 Utah Oil Bldg.
Salt Lake City, Utah


Earl & Kade B. King
Big Sandy, Mont.

John & Mildred Labuda
& Frank & Martha Labuda
Big & Gas Lessee
W. H. Smart
345 Milton Ave.
Salt Lake City, Utah

STATE OF MONTANA
STATE HIGHWAY COMMISSION
LAND REQUIRED FOR RIGHT OF WAY
CHOUTEAU COUNTY
SCALE 1" = 400' MAP COMPLETED 12-1-54

FED ROAD DIST NO	STATE	FED AID PROJ NO	R/W NO	SHEET NO	TOTAL SHEETS
8	MONT	S-115 (2)	3415-02	4	5

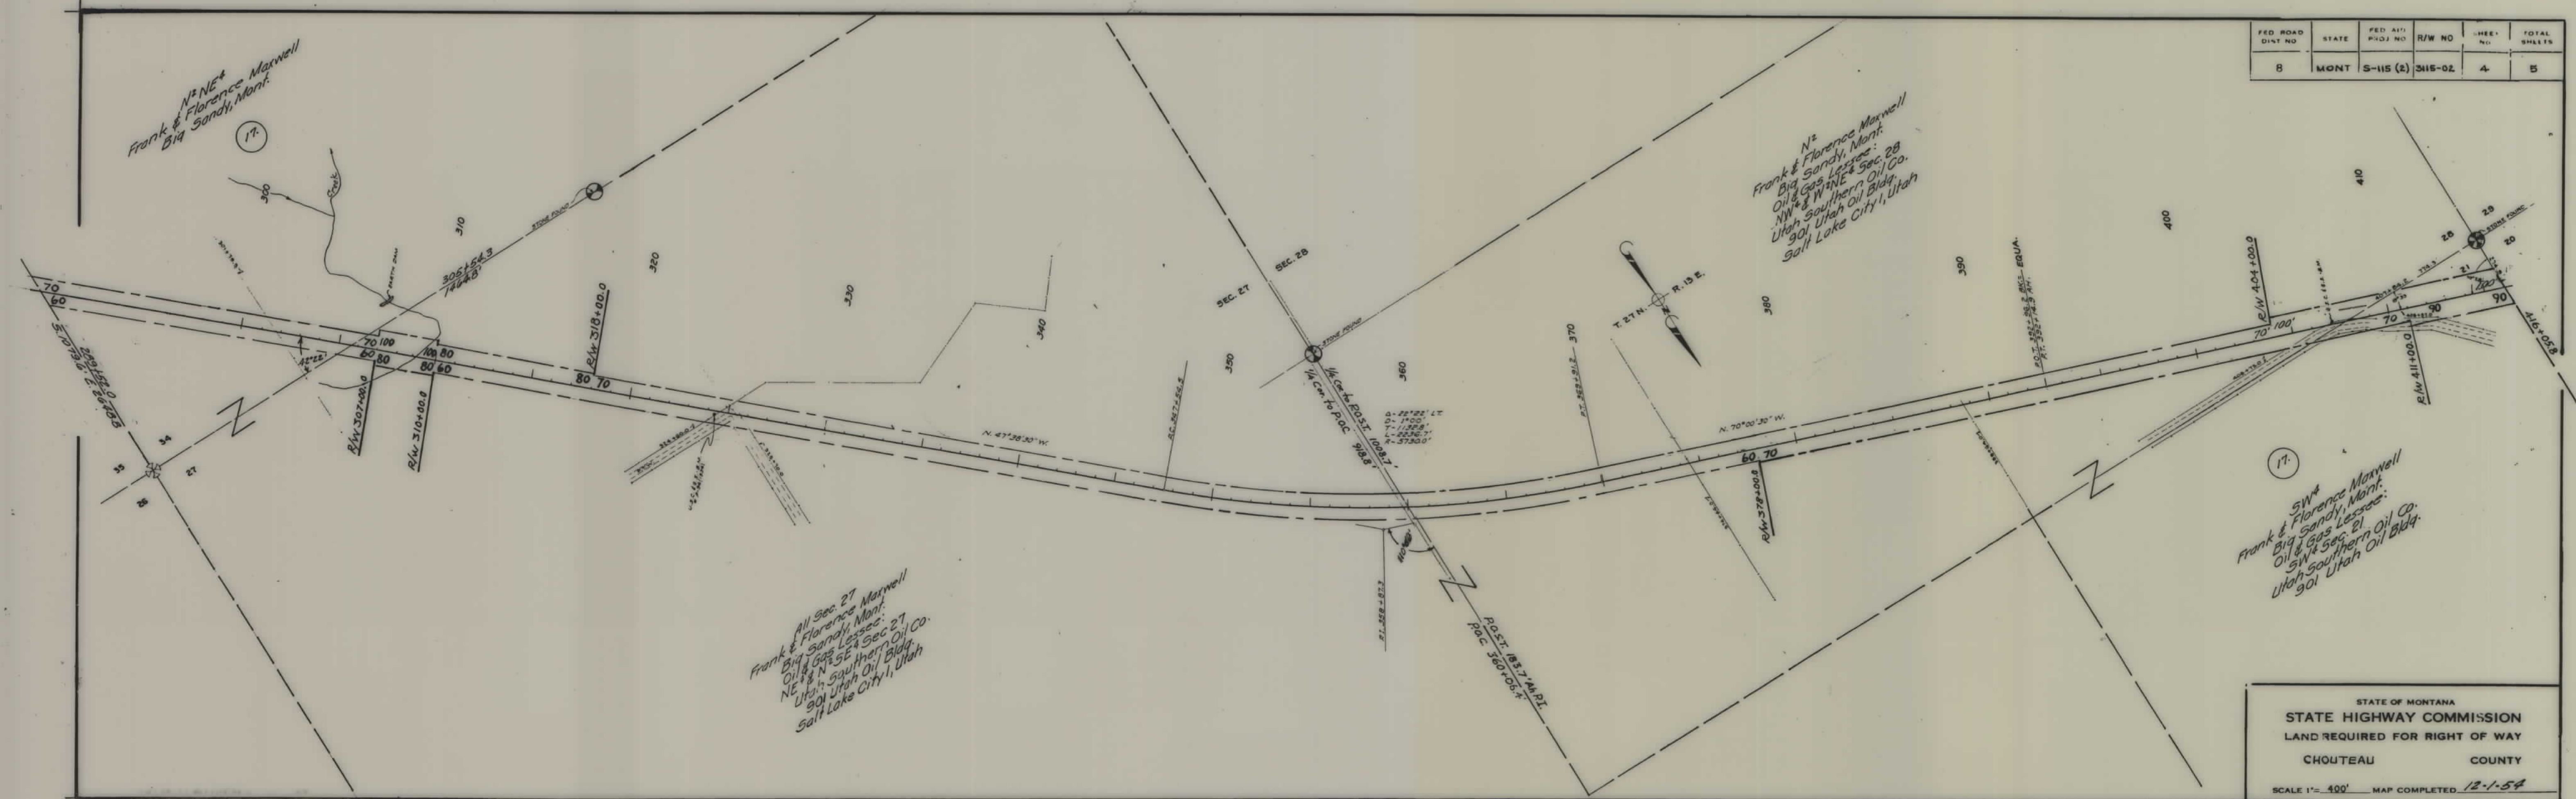

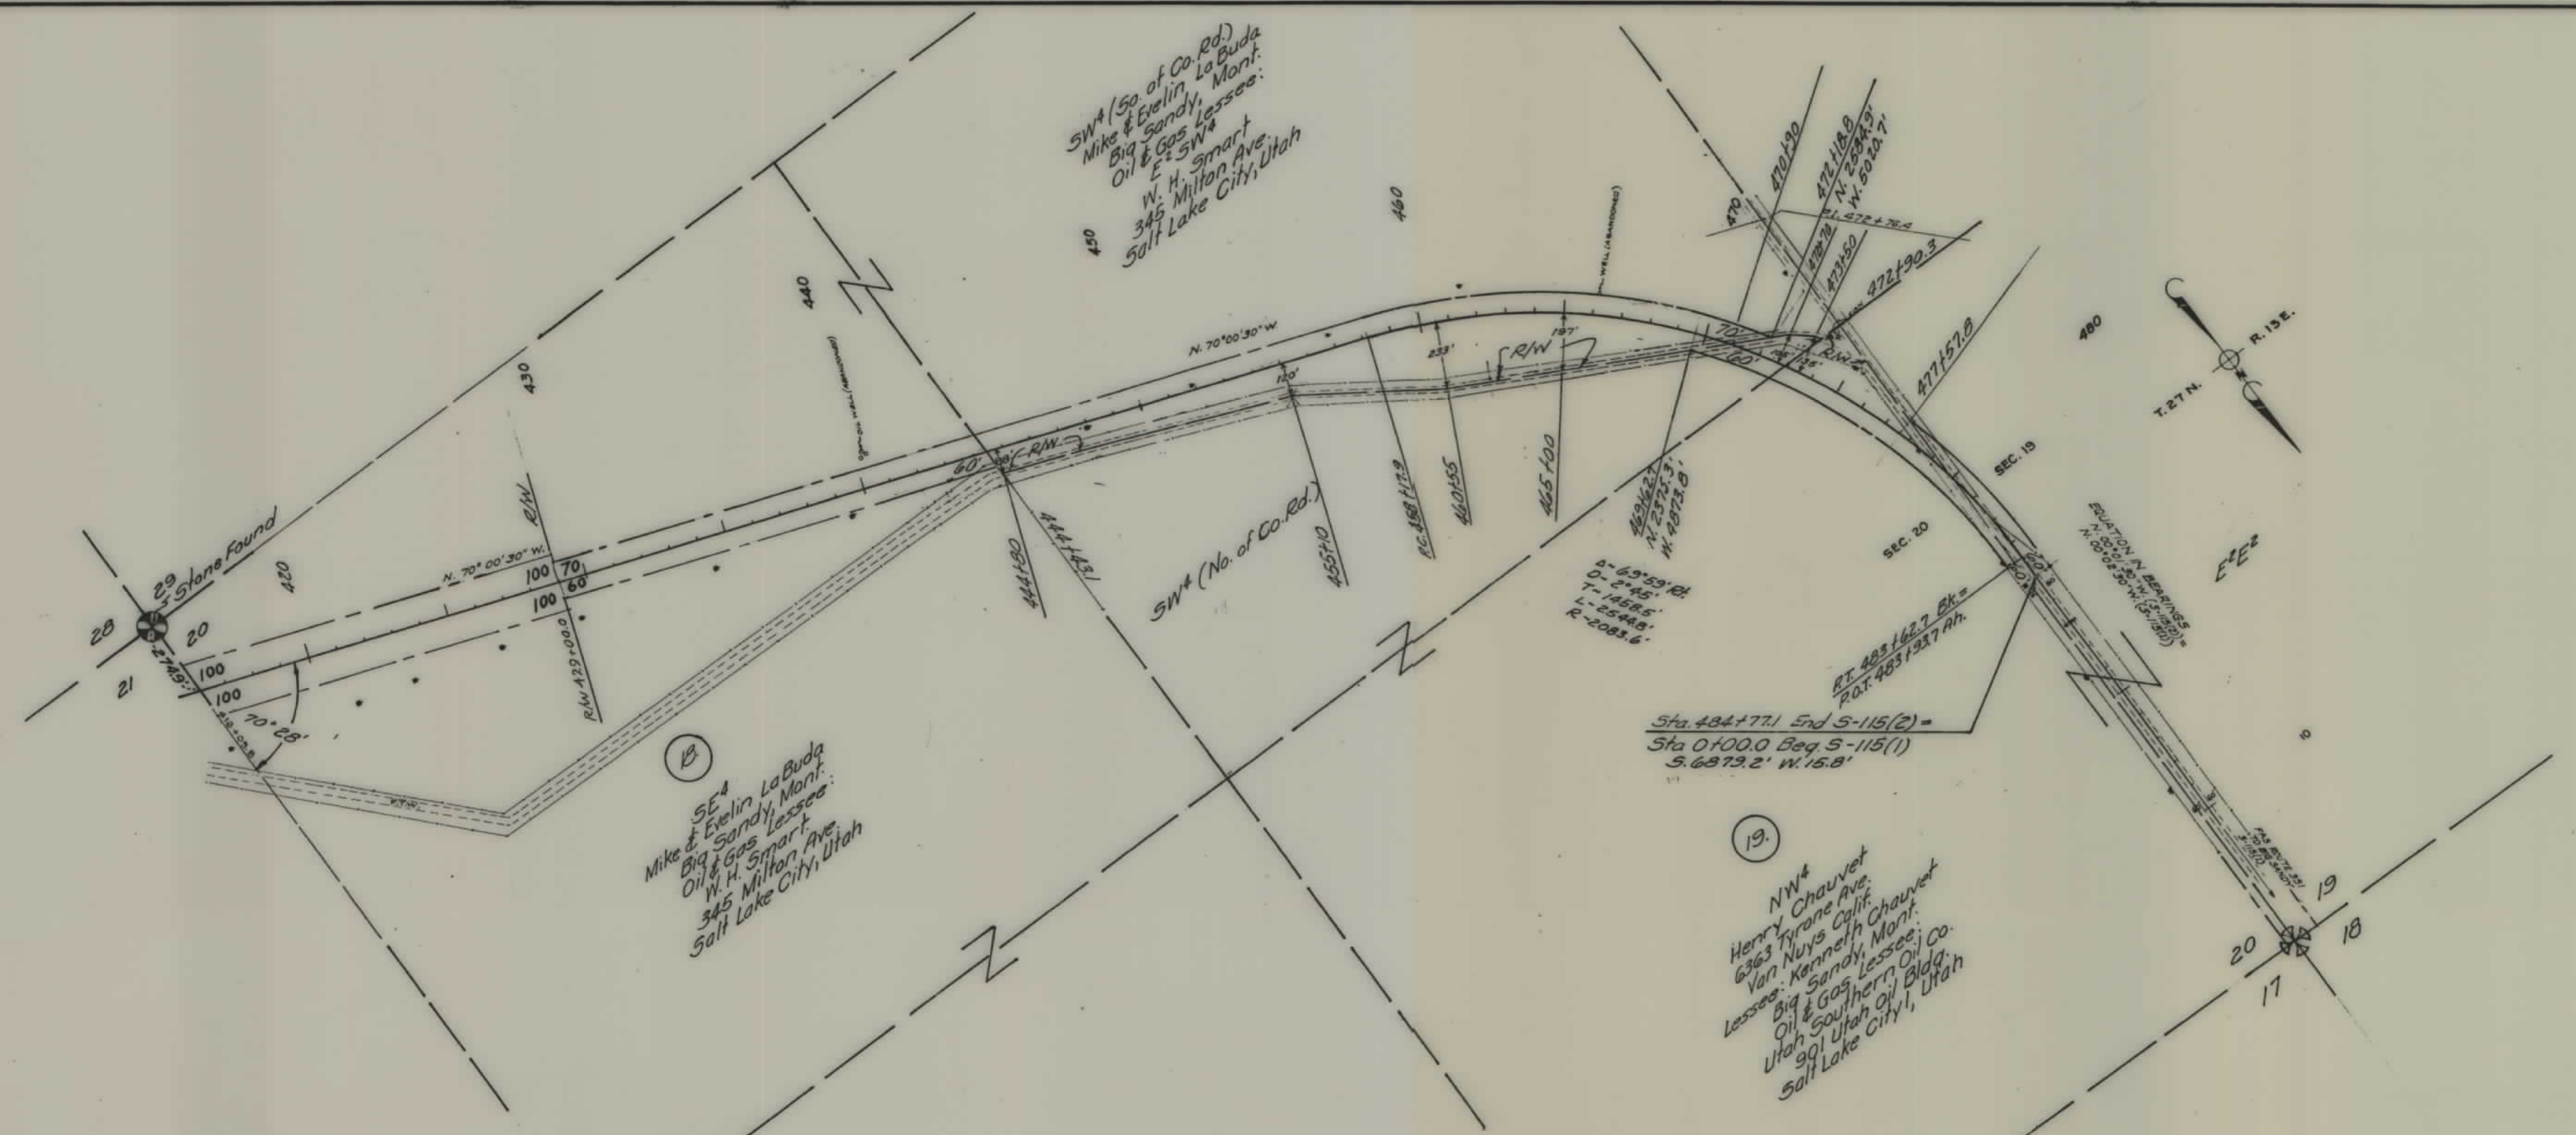

FED. ROAD DIST. NO.	STATE	FED. AID PROJ. NO.	R/W NO.	SHEET NO.	TOTAL SHEETS
8	MONT.	S-115(2)	3/115-02	5	5

STATE OF MONTANA
STATE HIGHWAY COMMISSION
LAND REQUIRED FOR RIGHT OF WAY
CHOUTEAU COUNTY
SCALE 1" = 400' MAP COMPLETED 12-2-54