


PLANS
NOT
TO
SCALE


FED. ROAD DIST. NO.	STATE	F.A.P.	SHEET NO.	TOTAL SHEETS
1	MONT.	130-C	1	4

STATION 0+00
BEGINNING OF F.A.P. 130-C

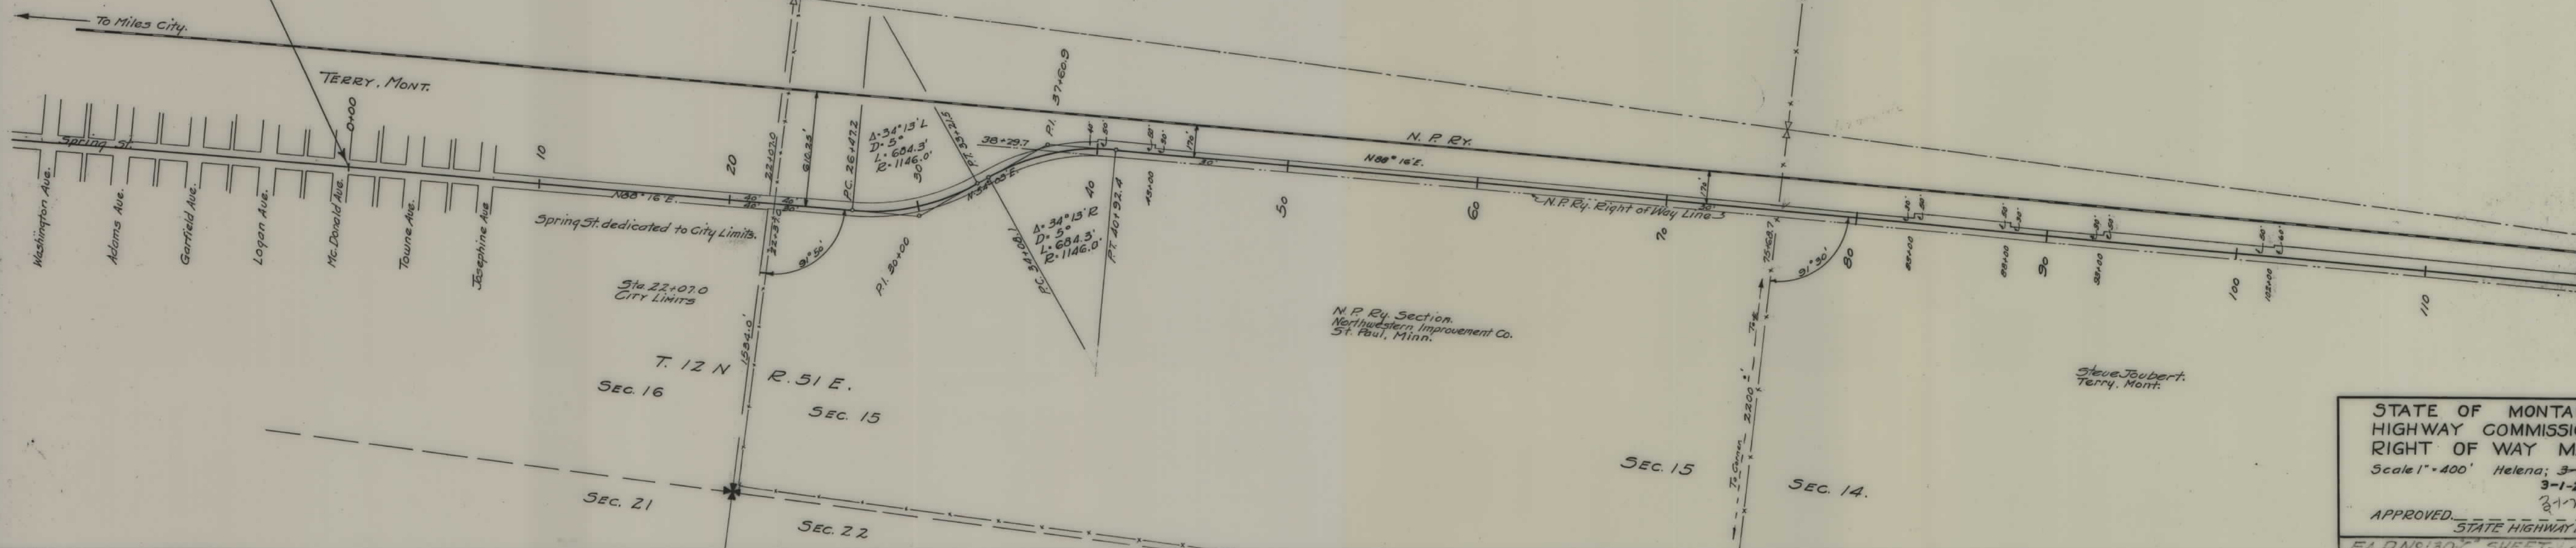


STATE OF MONTANA
HIGHWAY COMMISSION
RIGHT OF WAY MAP
Scale 1"=400' Helena; 3-1-28
3-1-28
APPROVED _____
STATE HIGHWAY ENGINEER
F.A.P. 130-C SHEET 1 OF 4

FED. ROAD DIST. NO.	STATE	F.R.P. SHEET NO.	TOTAL SHEETS
1	Mont.	130-C	2 4

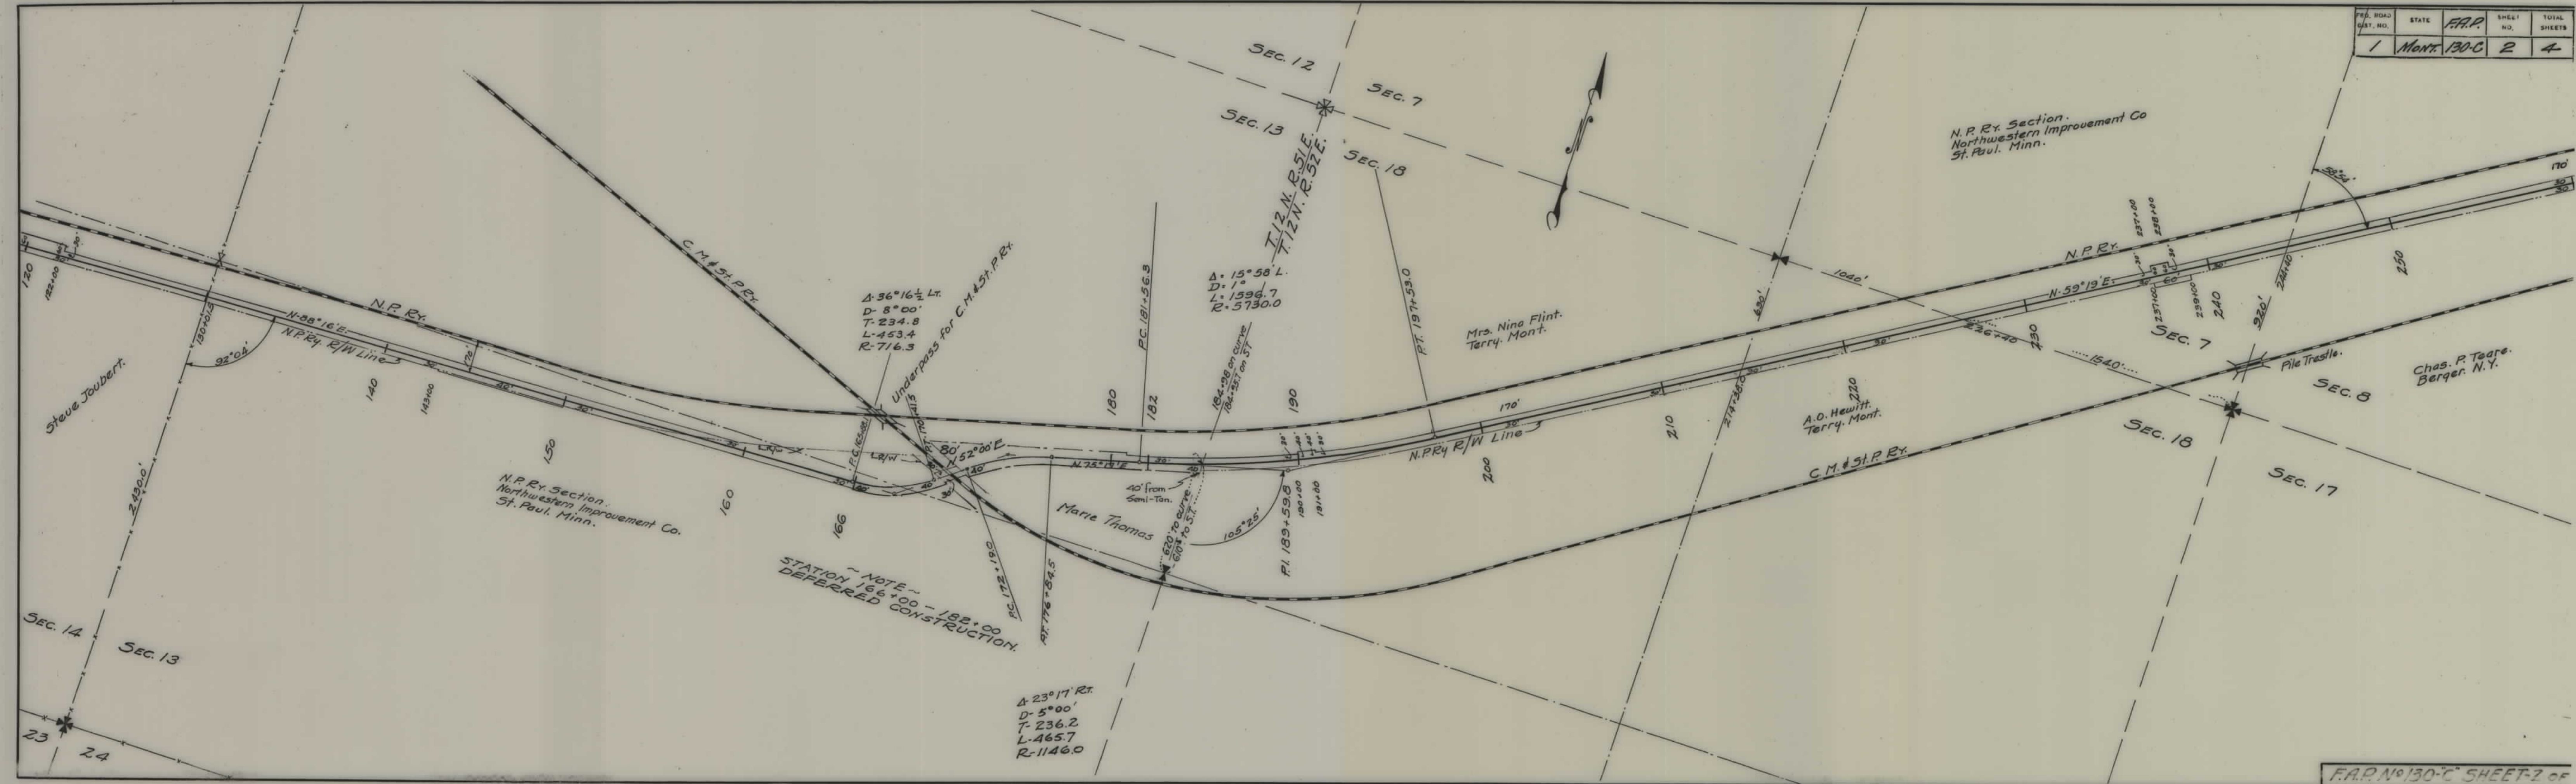

FED. ROAD DIST. NO.	STATE	F.A.P.	SHEET NO.	TOTAL SHEETS
1	MONT.	130C	3	4

N.P.R. Section
Northwestern
St. Paul, Minn.
Imp Co.

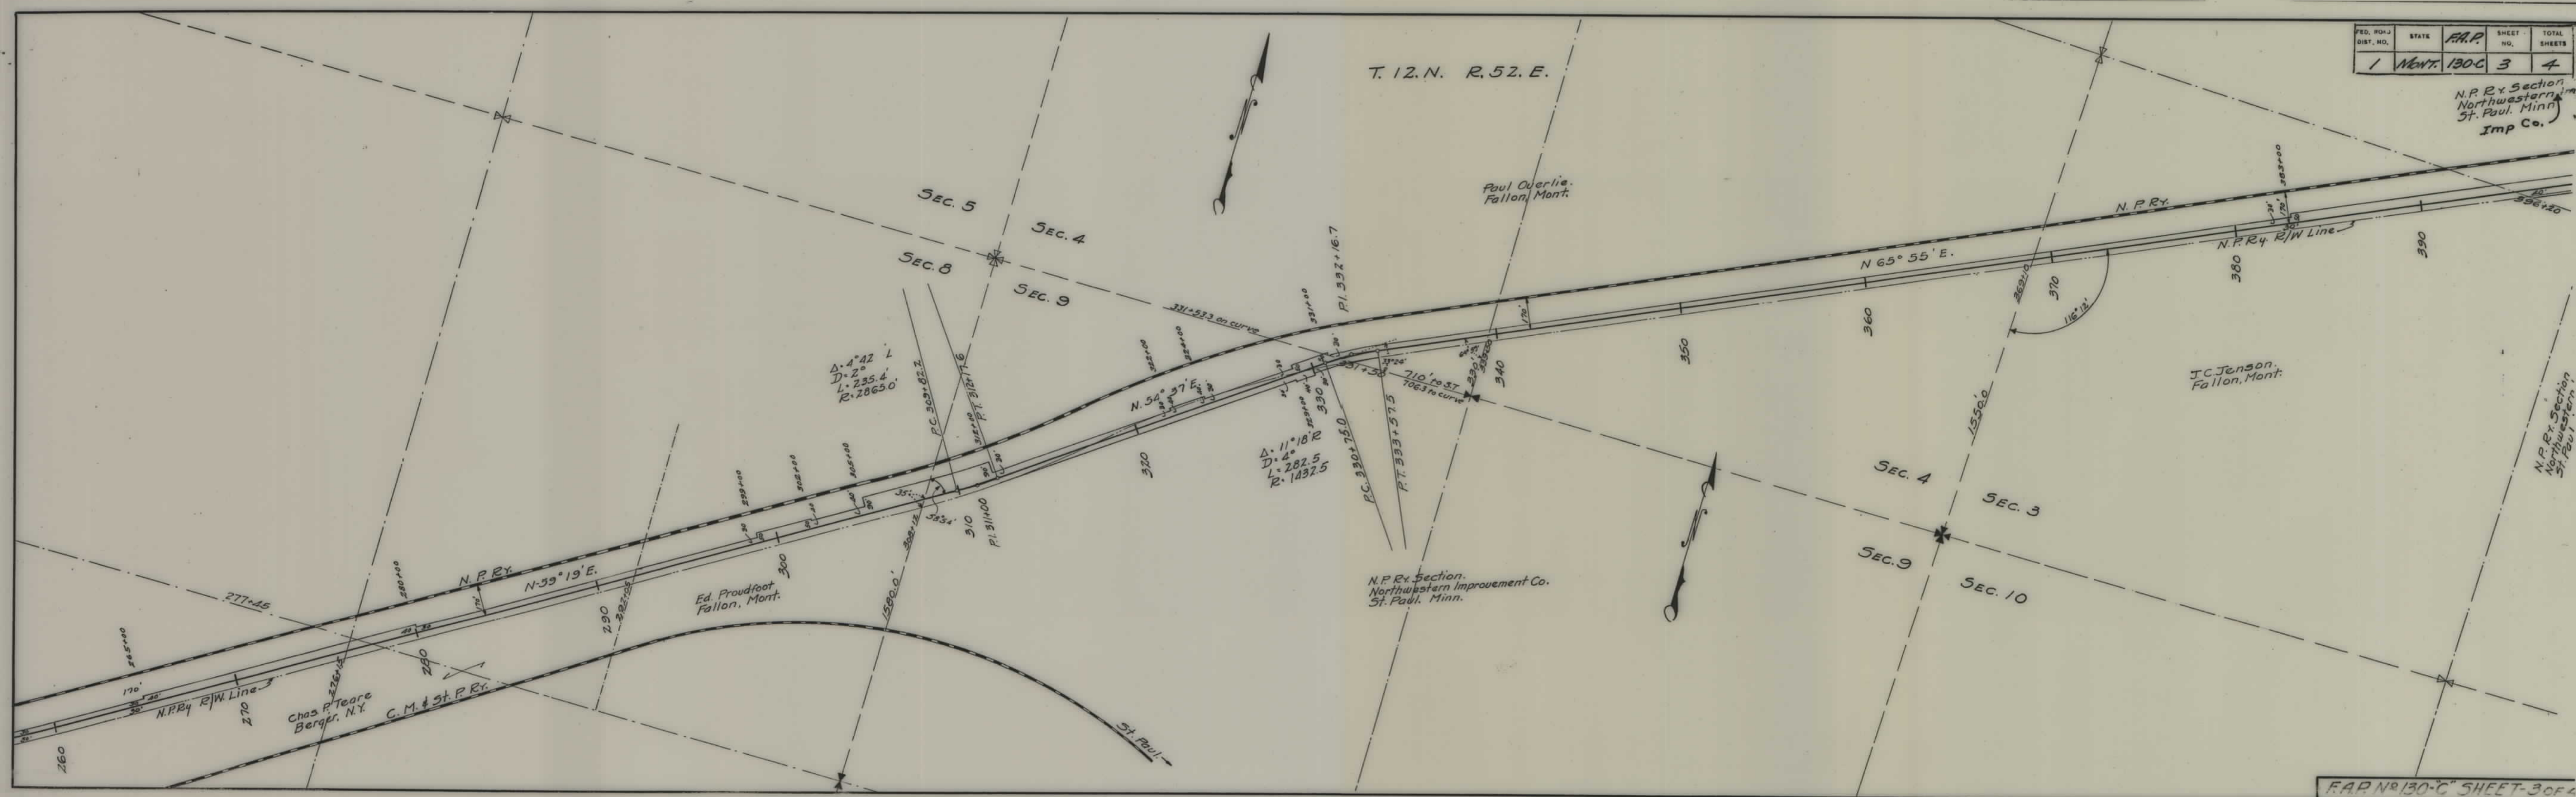

FED. RES. DIST. NO.	STATE	F.A.P.	SPECI NO.	107-1 SHEETS
1	MONT.	130-C	4	4

