


PLANS  
NOT  
TO  
SCALE



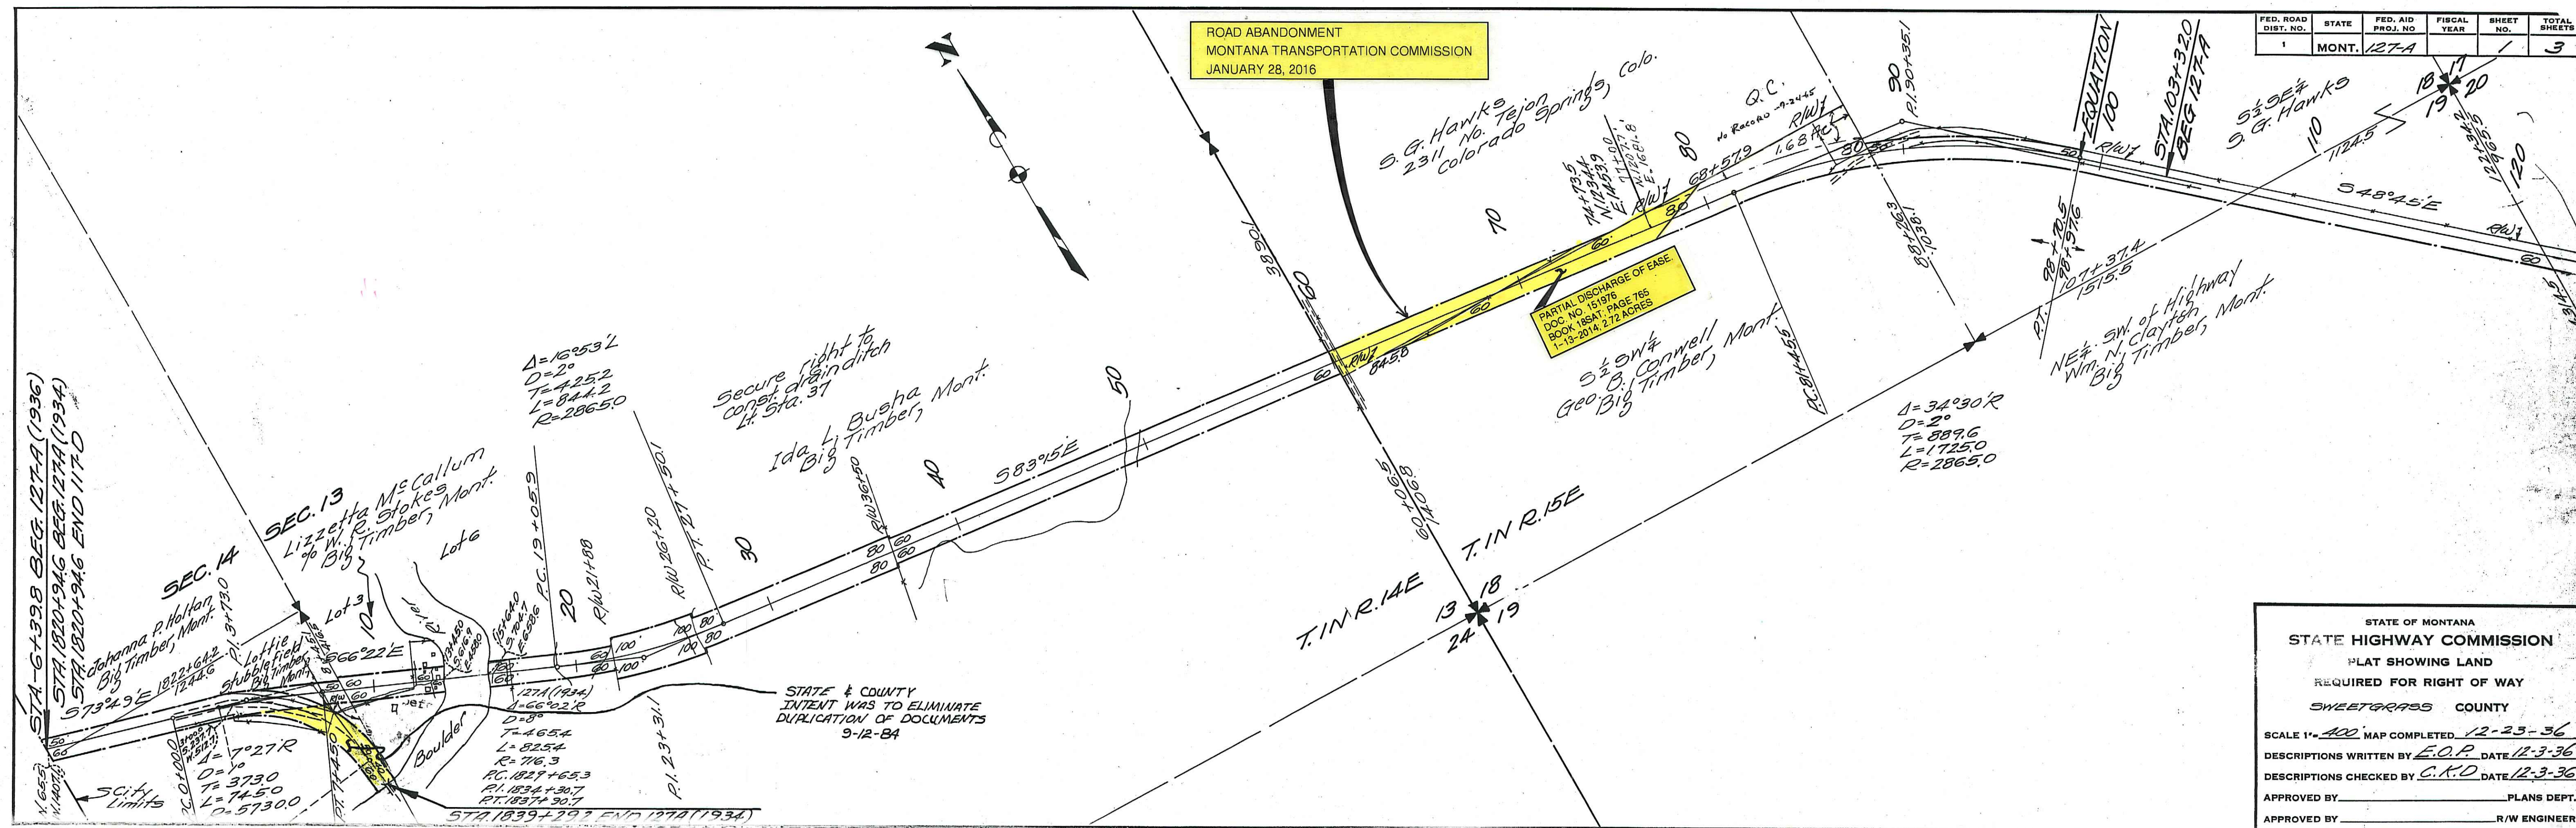

ROAD ABANDONMENT  
MONTANA TRANSPORTATION COMMISSION  
JANUARY 28, 2016

PARTIAL DISCHARGE OF EASE.  
DOC. NO. 151976  
BOOK 185AT, PAGE 765  
1-13-2014, 2.72 ACRES

| FED. ROAD DIST. NO. | STATE | FED. AID PROJ. NO. | FISCAL YEAR | SHEET NO. | TOTAL SHEETS |
|---------------------|-------|--------------------|-------------|-----------|--------------|
| 1                   | MONT. | 127-A              |             | 1         | 3            |

STATE OF MONTANA  
STATE HIGHWAY COMMISSION  
PLAT SHOWING LAND  
REQUIRED FOR RIGHT OF WAY  
SWEETGRASS COUNTY

SCALE 1"=400' MAP COMPLETED 12-23-36  
DESCRIPTIONS WRITTEN BY E.O.P. DATE 12-3-36  
DESCRIPTIONS CHECKED BY C.R.D. DATE 12-3-36  
APPROVED BY \_\_\_\_\_ PLANS DEPT.  
APPROVED BY \_\_\_\_\_ R/W ENGINEER







