



PLANS
NOT
TO
SCALE

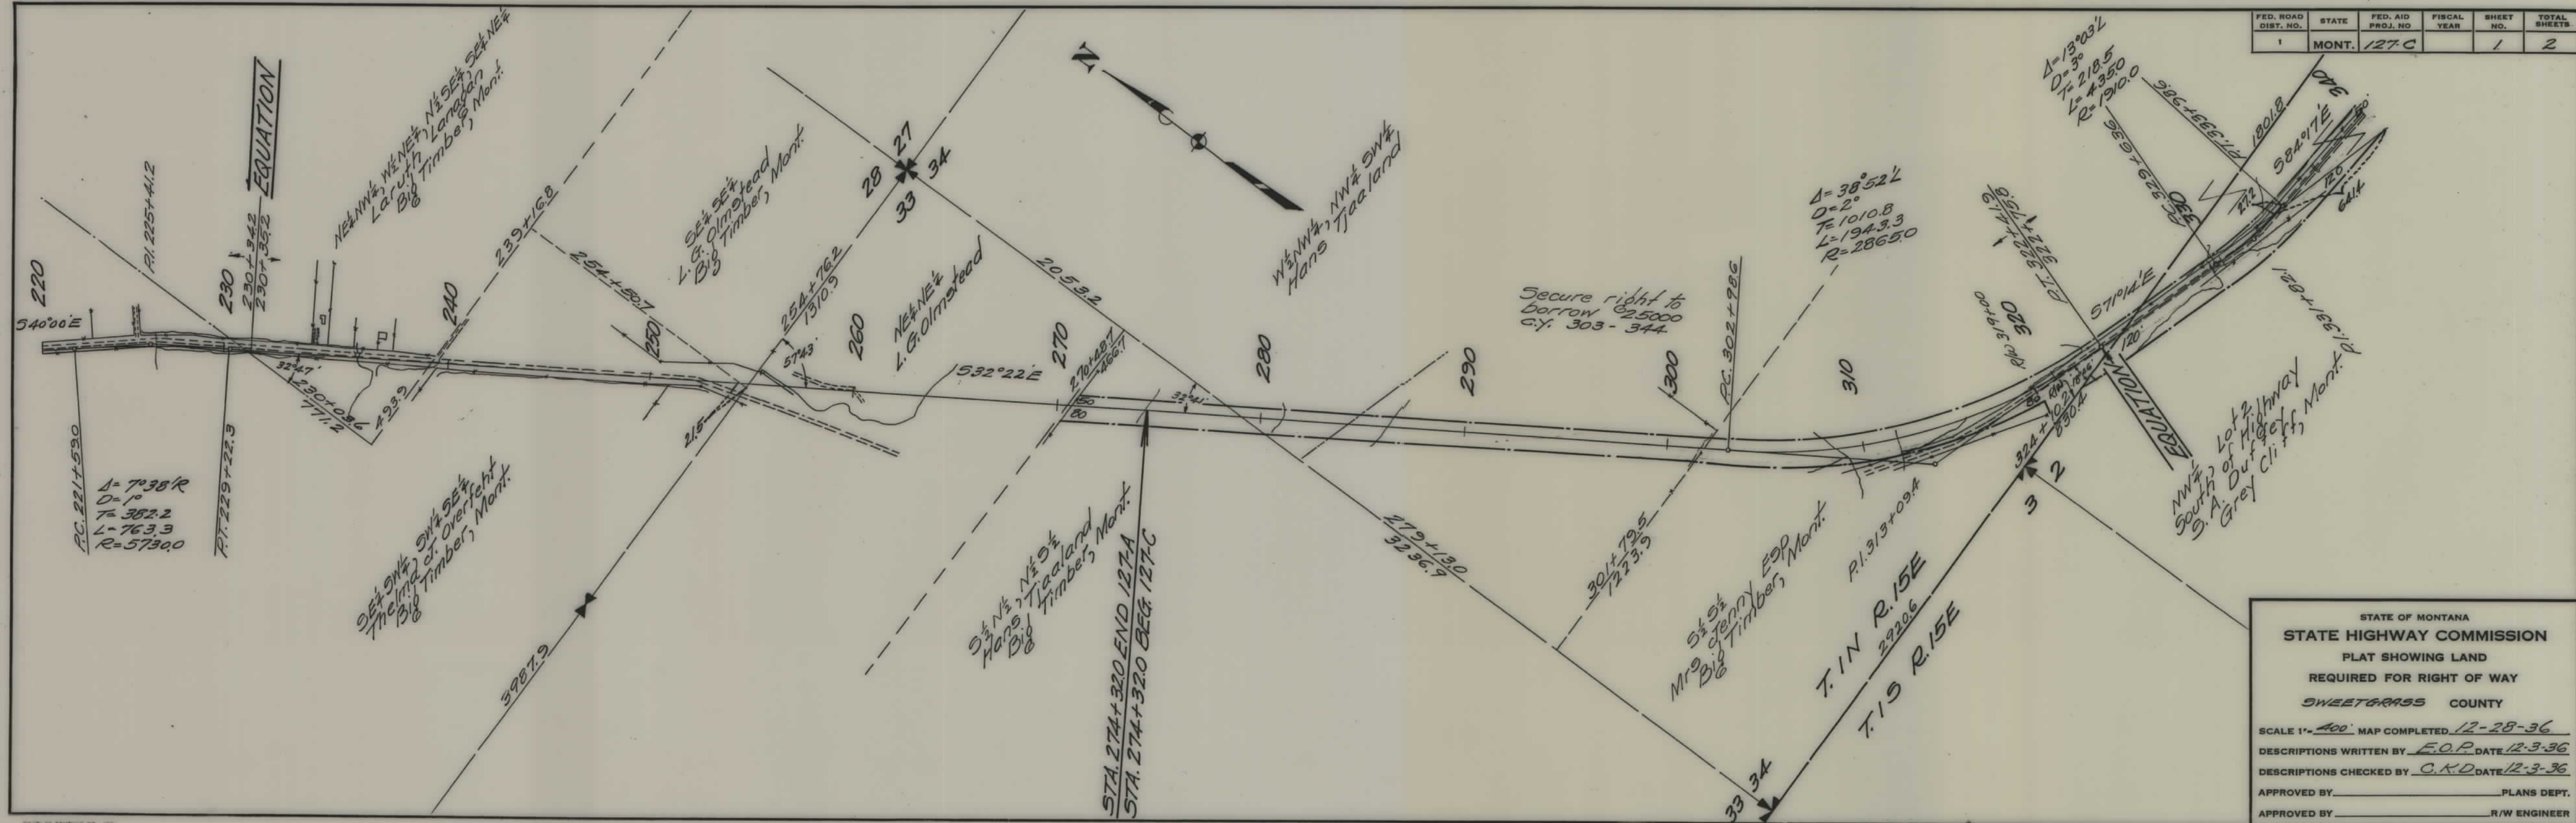

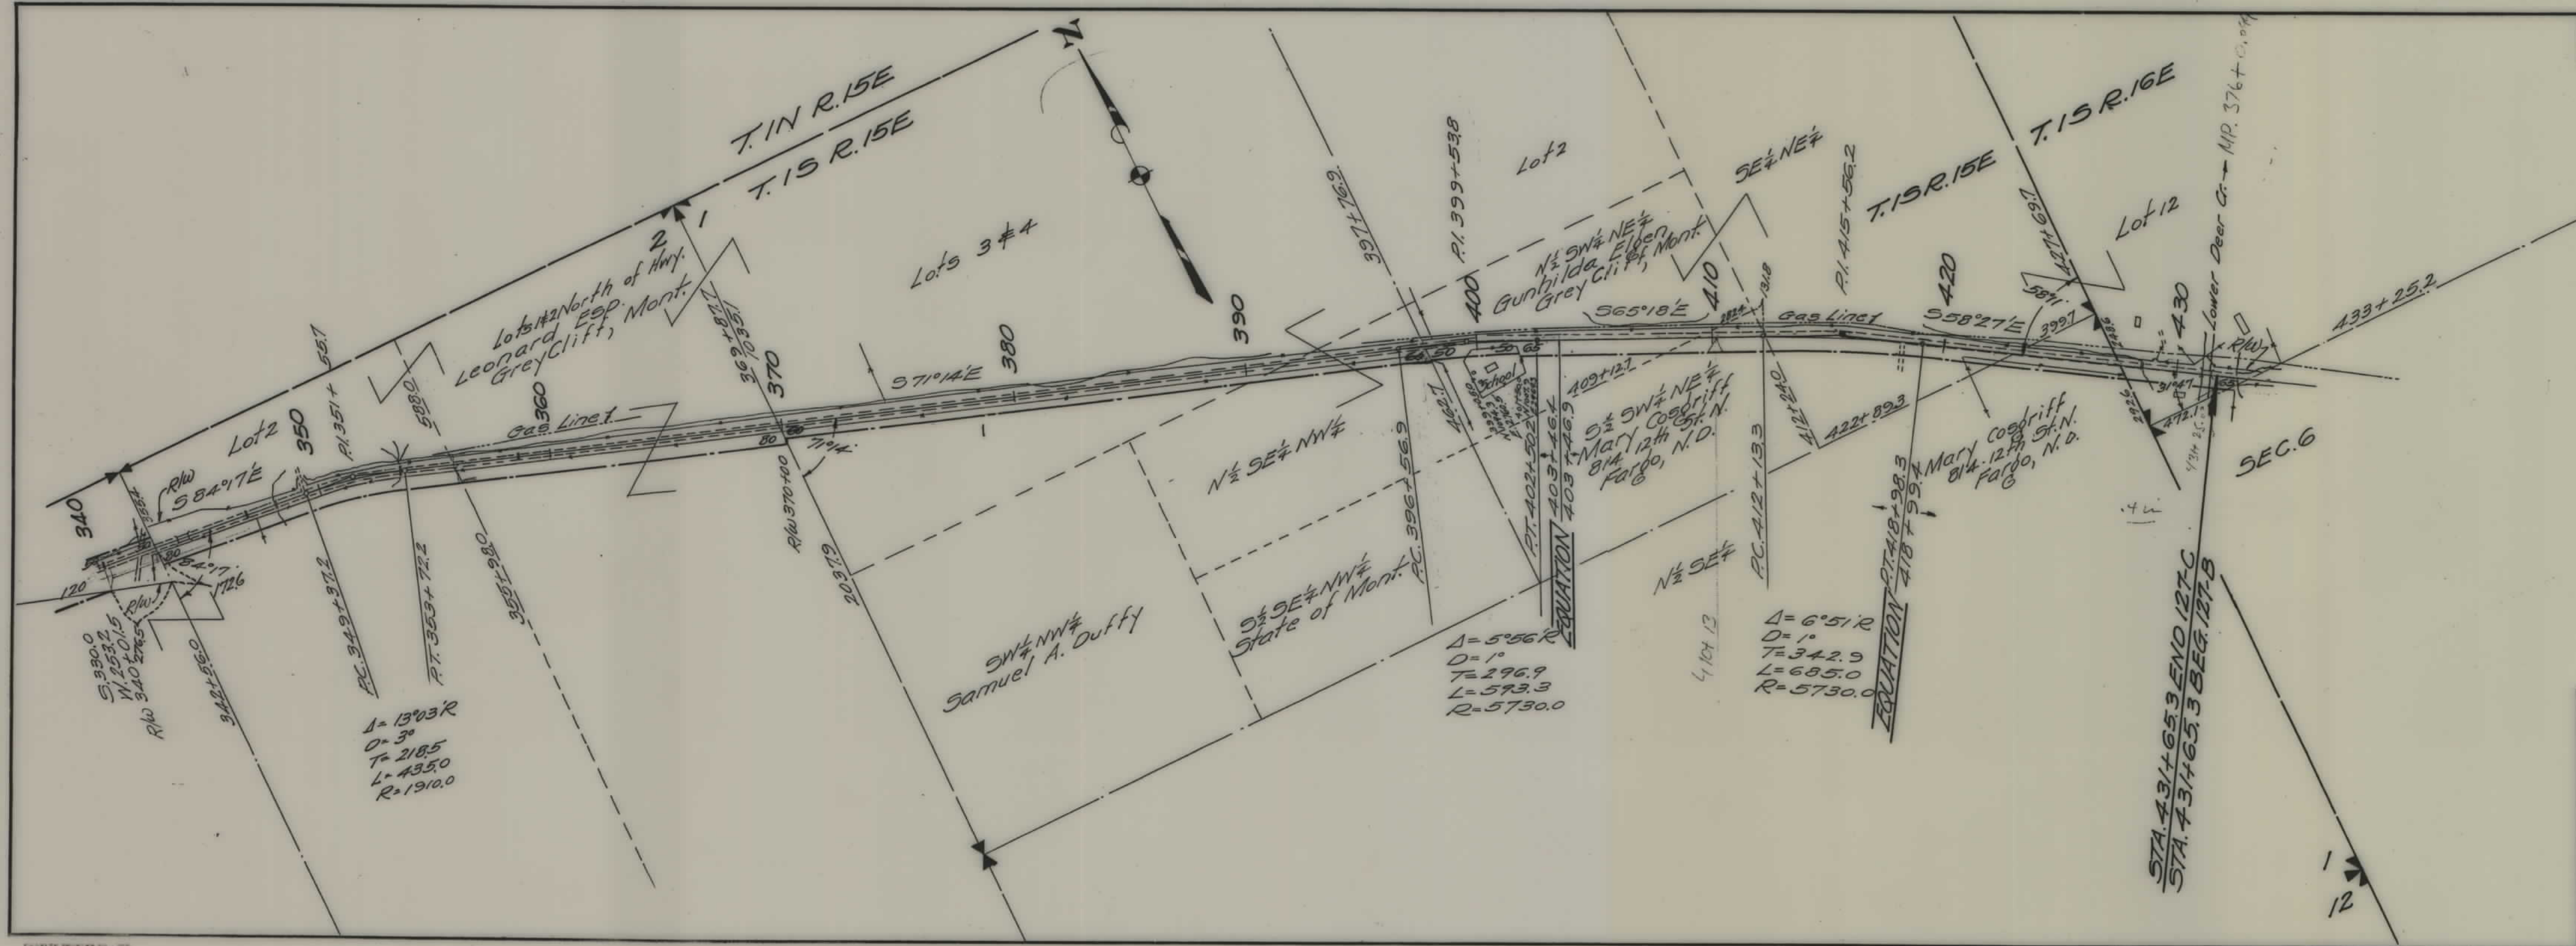

FED. ROAD DIST. NO.	STATE	FED. AID PROJ. NO.	FISCAL YEAR	SHEET NO.	TOTAL SHEETS
1	MONT.	127-C		2	2

STATE OF MONTANA
 STATE HIGHWAY COMMISSION
 PLAT SHOWING LAND
 REQUIRED FOR RIGHT OF WAY
 SWEETGRASS COUNTY

SCALE 1" = 400' MAP COMPLETED 12-28-36
 DESCRIPTIONS WRITTEN BY E.O.P. DATE 12-3-36
 DESCRIPTIONS CHECKED BY C.A.D. DATE 12-3-36
 APPROVED BY _____ PLANS DEPT.
 APPROVED BY _____ R/W ENGINEER